


Do not scale from this drawing, except for planning purposes.
 Check all dimensions on site.
 Subject to survey.
 Subject to site inspection.
 Site boundary lines are indicative only.

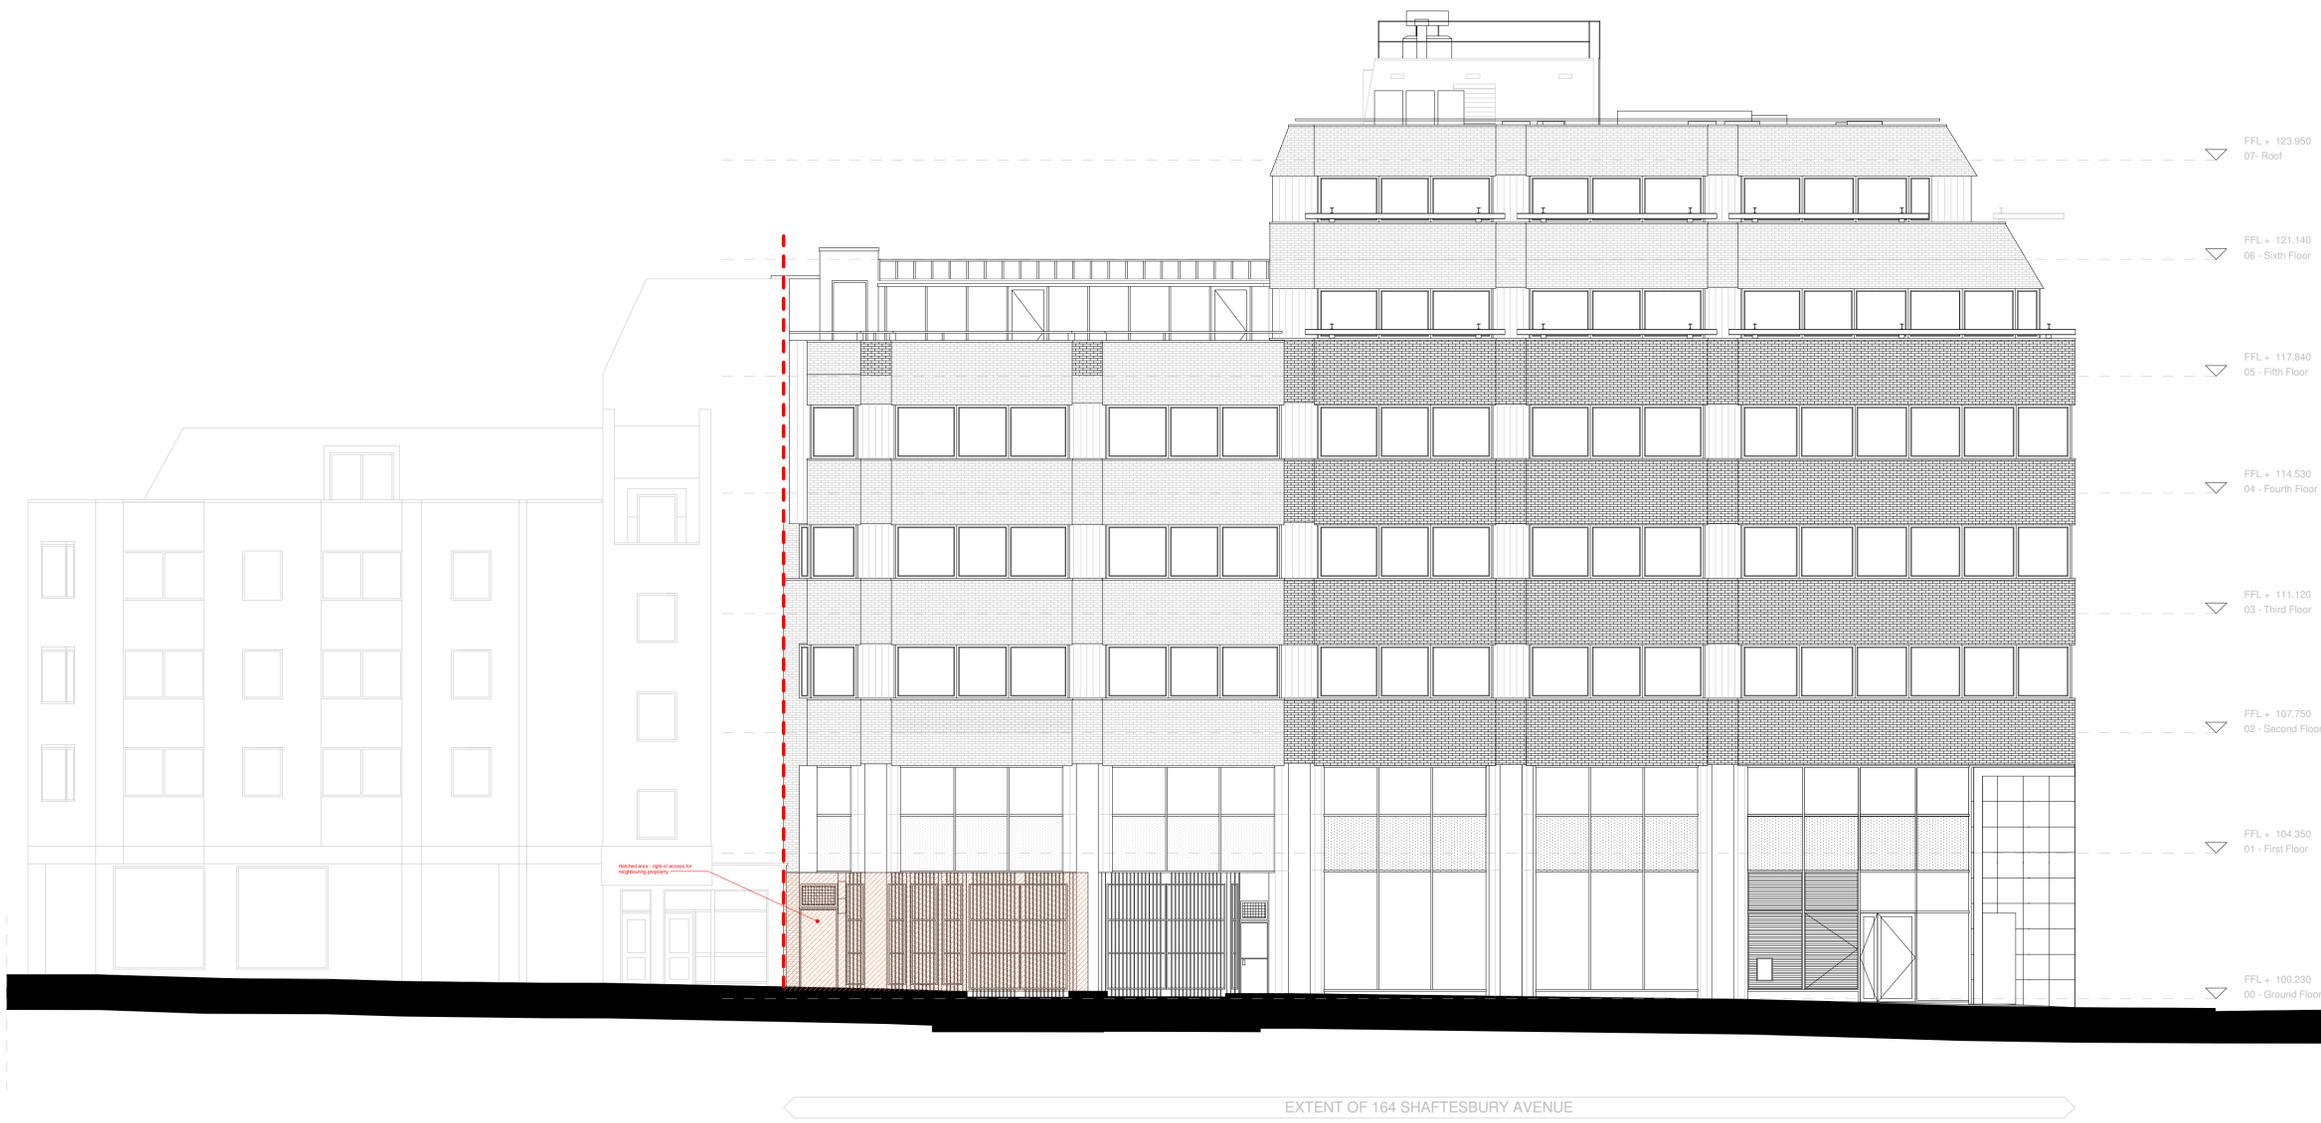

1 Existing North-East Elevation
 1 : 100

P	Rev	Date	AS	By	Planning Application	Description

Revision Schedule

project
 164 Shaftesbury Avenue

title
 EXISTING NORTH-EAST ELEVATION

sheet number
PL1020


drawing status
 FOR INFORMATION

contract no.
 N/A

client ref.

scale	date	drawn by	checked by
1 : 100 @ A1	04/02/22	NG	AS

project no.	drawing number	revision
P21-024	CGL-XX-EL-DR-A-PL1020	P-
originator - zone - level - type - role - sheet number		

 

C

Child Graddon Lewis
 architects & designers

Studio1
 155 Commercial Street
 Spitalfields
 London E1 6BJ

T: +44 (0) 20 7539 1200
 E: hg@cgluk.com
 www.cgluk.com