


Do not scale from this drawing, except for planning purposes.
 Check all dimensions on site.
 Subject to survey.
 Subject to site inspection.
 Site boundary lines are indicative only.

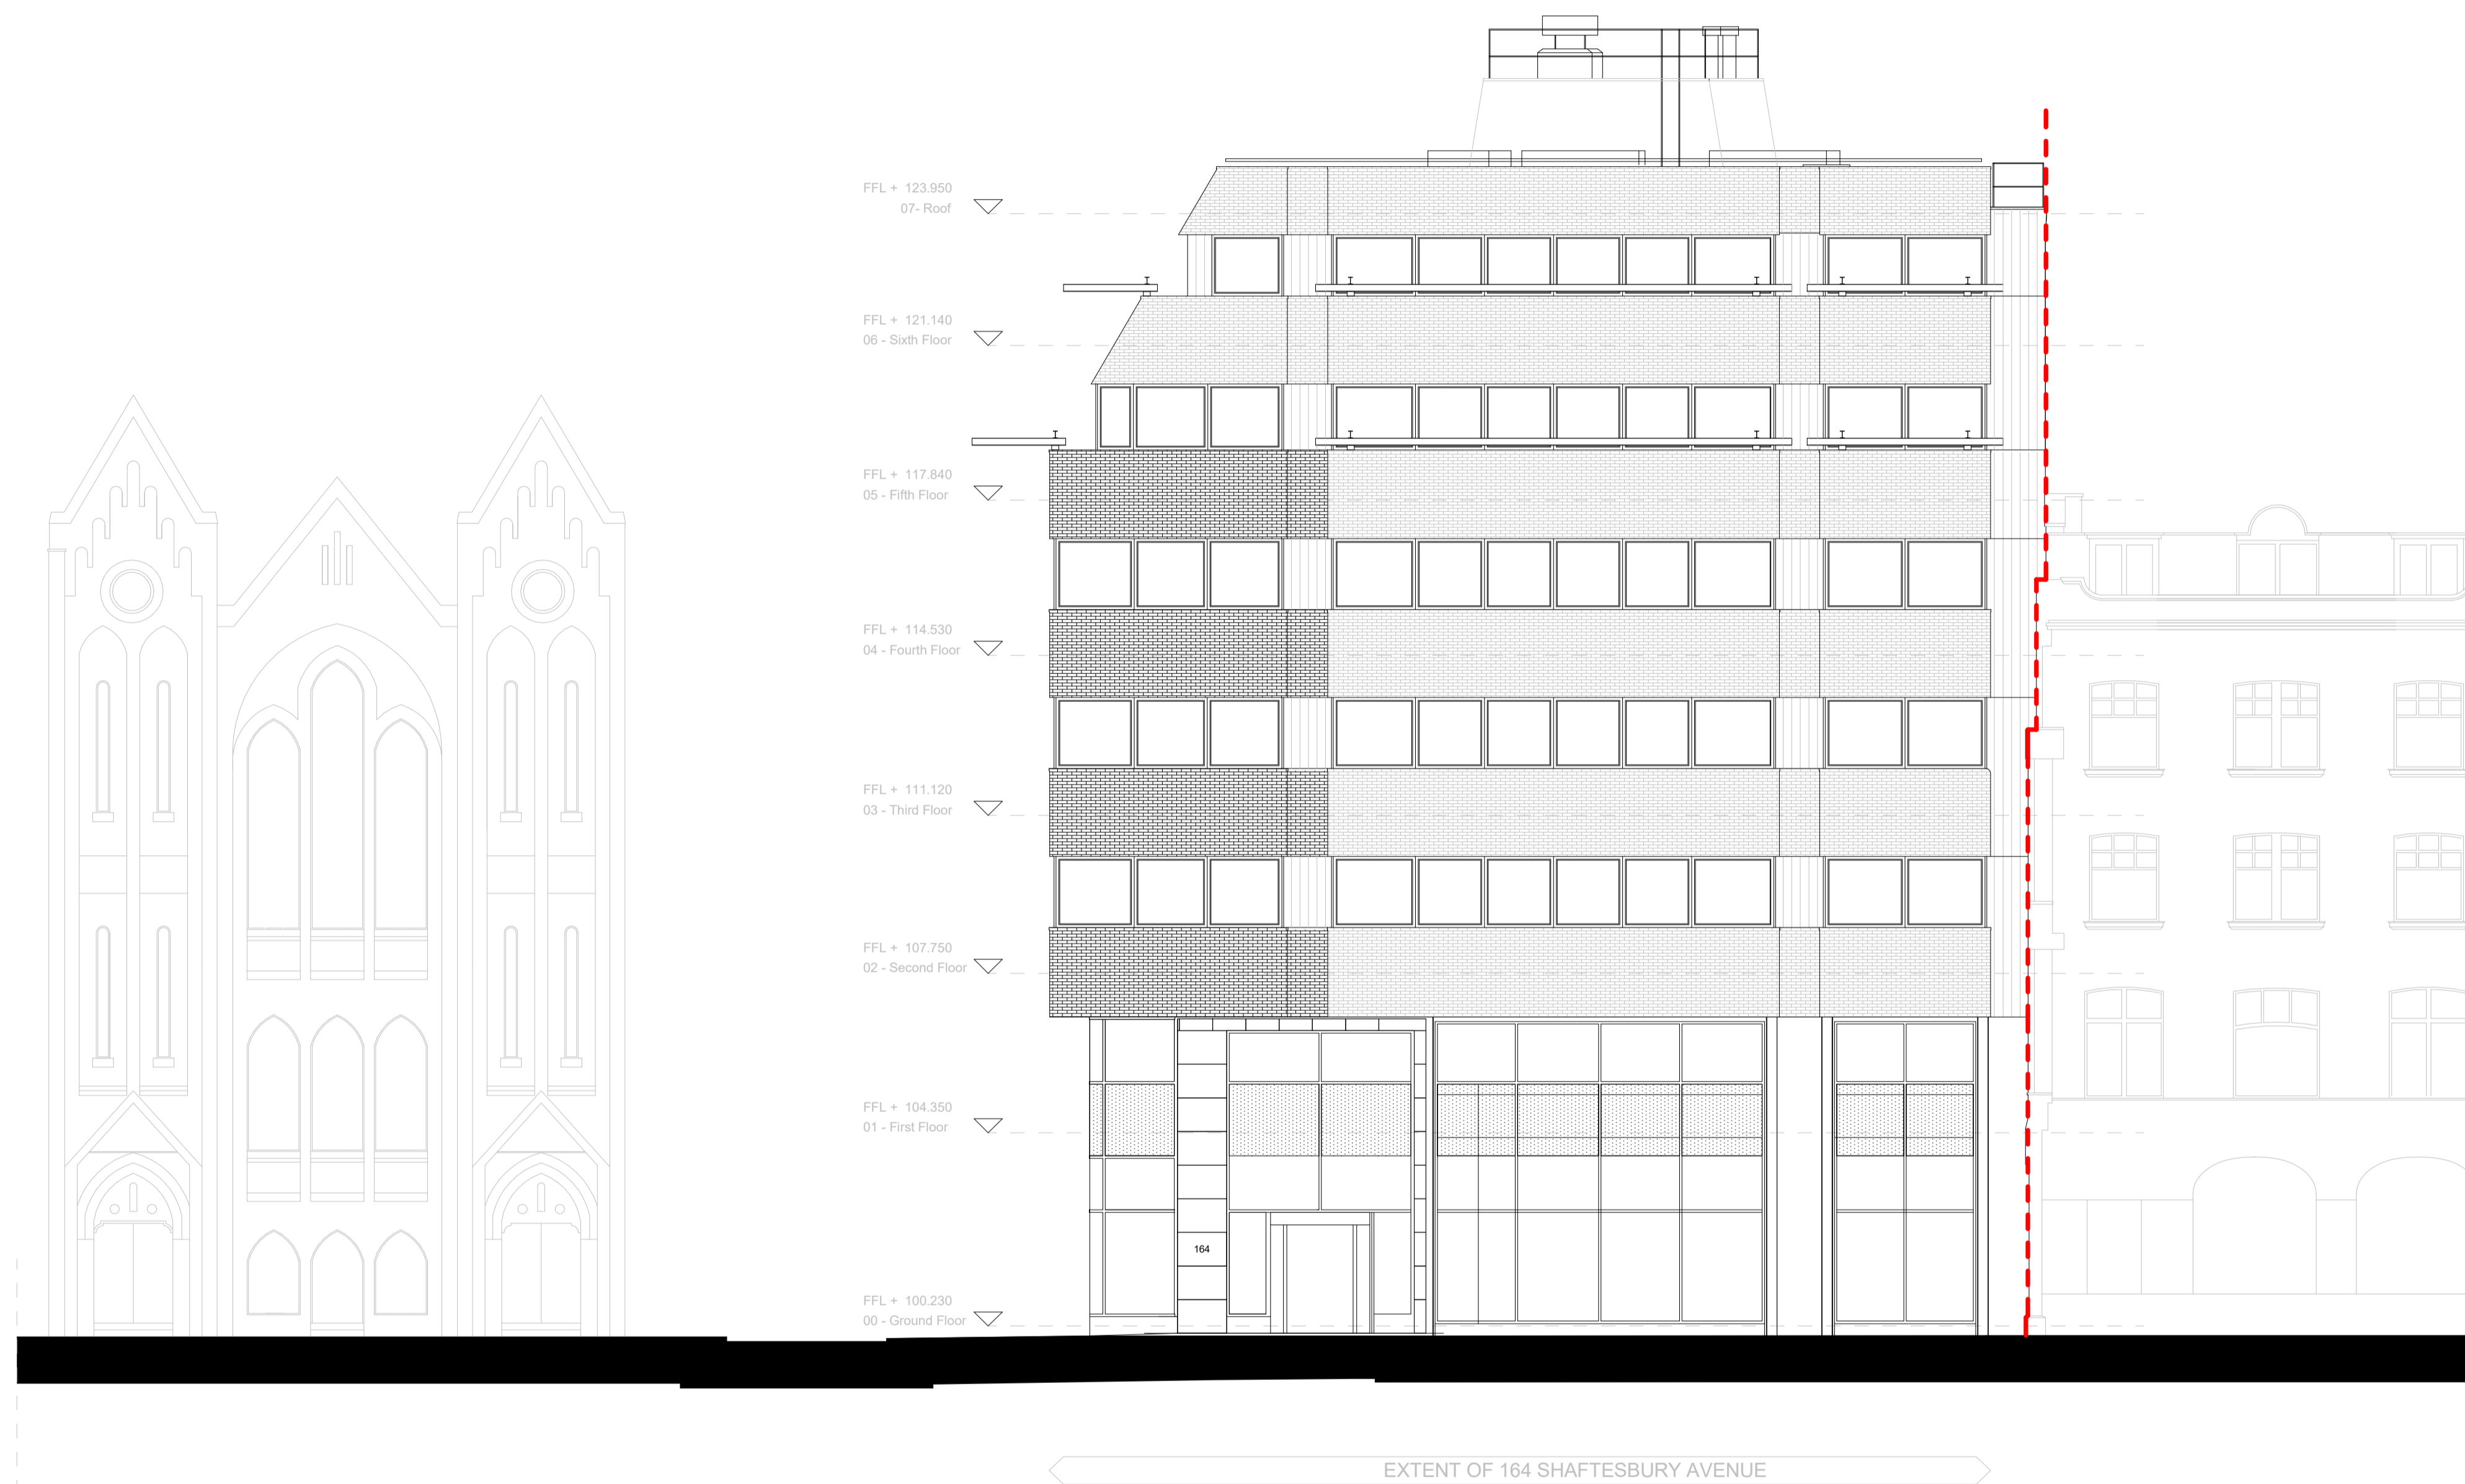

1 Existing North-West Elevation
 1 : 100

P.	11.04.22	AS	Planning Application
Rev	Date	By	Description
Revision Schedule			

project
 164 Shaftesbury Avenue

title
 EXISTING NORTH-WEST
 ELEVATION

sheet number
PL1021

drawing status
 Planning Application

contract no.
 N/A

scale
 1 : 100 @ A1

date
 04/02/22

drawn by
 NG

checked by
 AS

project no.
 P21-024CGL-XX-EL-DR-A-PL1021P-

drawing number
 CGL-XX-EL-DR-A-PL1021P-

originator - zone - level - type - role - sheet number

cgl Child Graddon Lewis
 architects & designers
 Studio1
 155 Commercial Street
 Spitalfields
 London E1 6BJ
 T: +44 (0) 20 7539 1200
 E: hg@cgluk.com
 www.cgluk.com

0m 2m 4m 6m 8m 10m
 SCALE BAR 1:100 @ A1
 SCALE BAR 1:200 @ A3