


Do not scale from this drawing, except for planning purposes.  
 Check all dimensions on site.  
 Subject to survey.  
 Subject to site inspection.  
 Site boundary lines are indicative only.

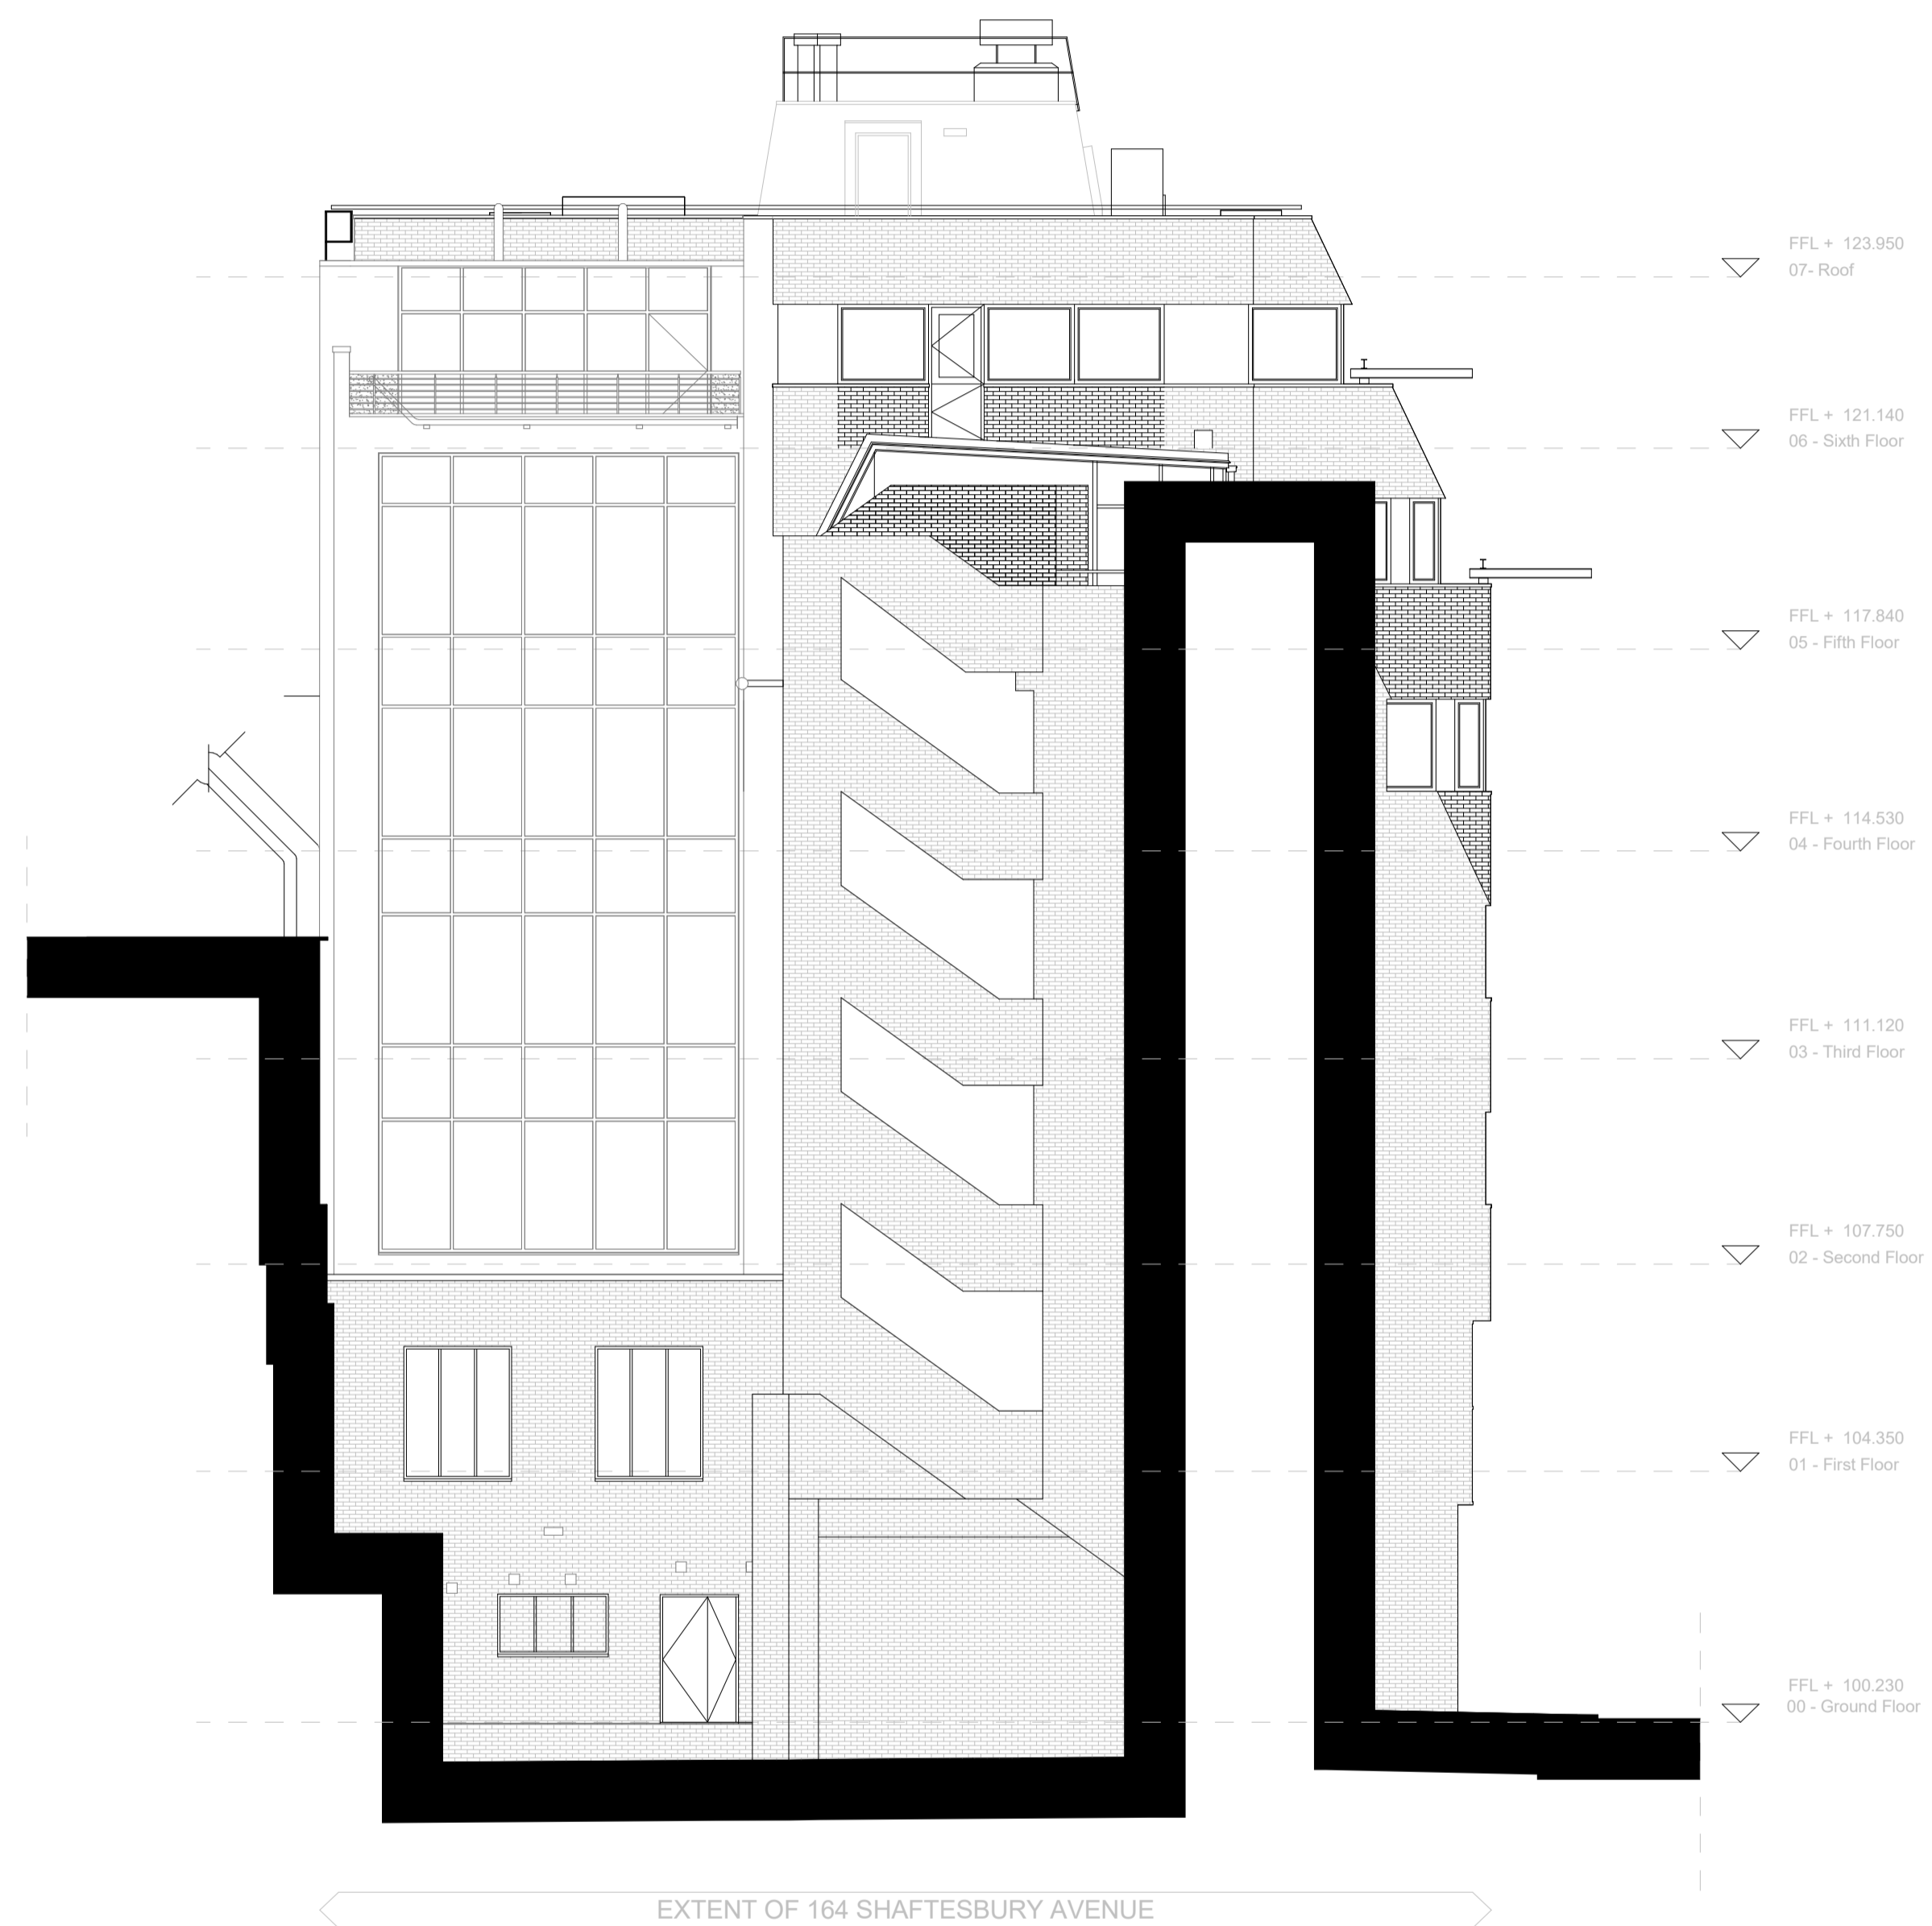

1 Existing South-East Elevation  
 1 : 100

Rev	Date	By	Description
Revision Schedule			

project  
 164 Shaftesbury Avenue

title  
 EXISTING SOUTH-EAST  
 ELEVATION


sheet number  
**PL1022**

drawing status  
 Planning Application

contract no. N/A client ref. ---

scale	date	drawn by	checked by
1 : 100 @ A1	04/02/22	NG	AS

project no.	drawing number	revision
P21-024	CGL-XX-EL-DR-A-PL1022	P-
originator - zone - level - type - role - sheet number		

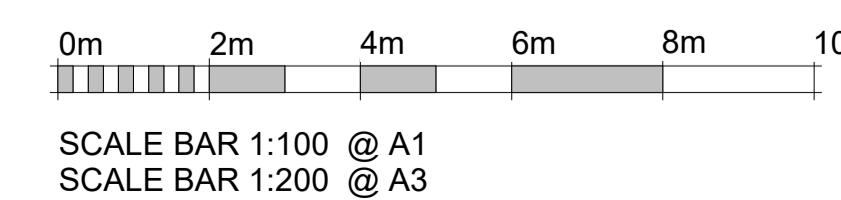

**cgl** Child Graddon Lewis  
 architects & designers  
 Studio1  
 155 Commercial Street  
 Spitalfields  
 London E1 6BJ  
 T: +44 (0) 20 7539 1200  
 E: hg@cgluk.com  
 www.cgluk.com