

PLANNING DRAWING – PROPOSED SIGNAGE


ITEM 01 (Qty 1)

Illuminated fascia sign

Featuring:

- A formed aluminium panel finished Black Grey RAL 7021. **(See return detail)**
- Individual built up rimless internally illuminated letters finished White with 80mm returns.
- Housing opal acrylic faces.
- 5000k LED illumination
- Complete with fixing angle and foamex packers as shown


Scale 1:20

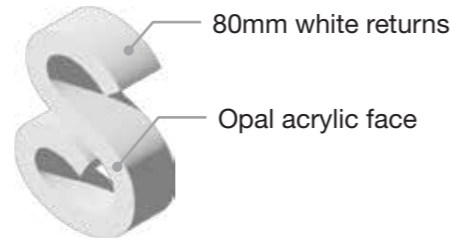

2415 mm Ground Clearance

Max 250 Candelas per square meter (cd/m²)

Panel return details
Scale 1:10

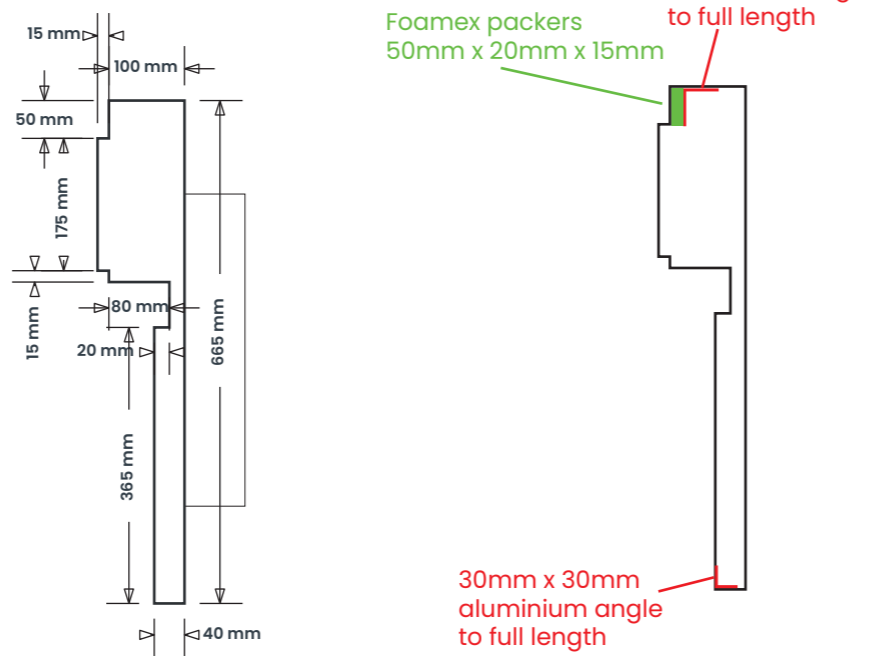

Sign Colour

RAL 7021
Black Grey


RAL 9010
Pure White

RAL 3015
Pink


Brand Typefaces

Primary :
Premier Inn Sans
Heavy

Secondary :
Premier Inn Sans
Regular

 

Scale 1:20 @ A3

 

Scale 1:10 @ A3

PLANNING DRAWING – PROPOSED SIGNAGE


ITEM 02 (Qty 1)

Internally illuminated balustrade mounted menu case

Featuring:


- Front and returns finished RAL 3015 Pink
- Rear to be finished RAL 7021 Black Grey (no holes)
- 5000k LED illumination

Scale 1:20

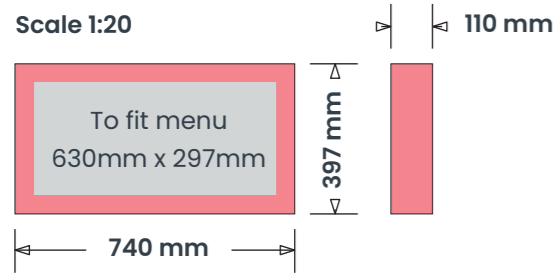

1140 mm Ground Clearance

Max 250 Candelas per square meter (cd/m²)


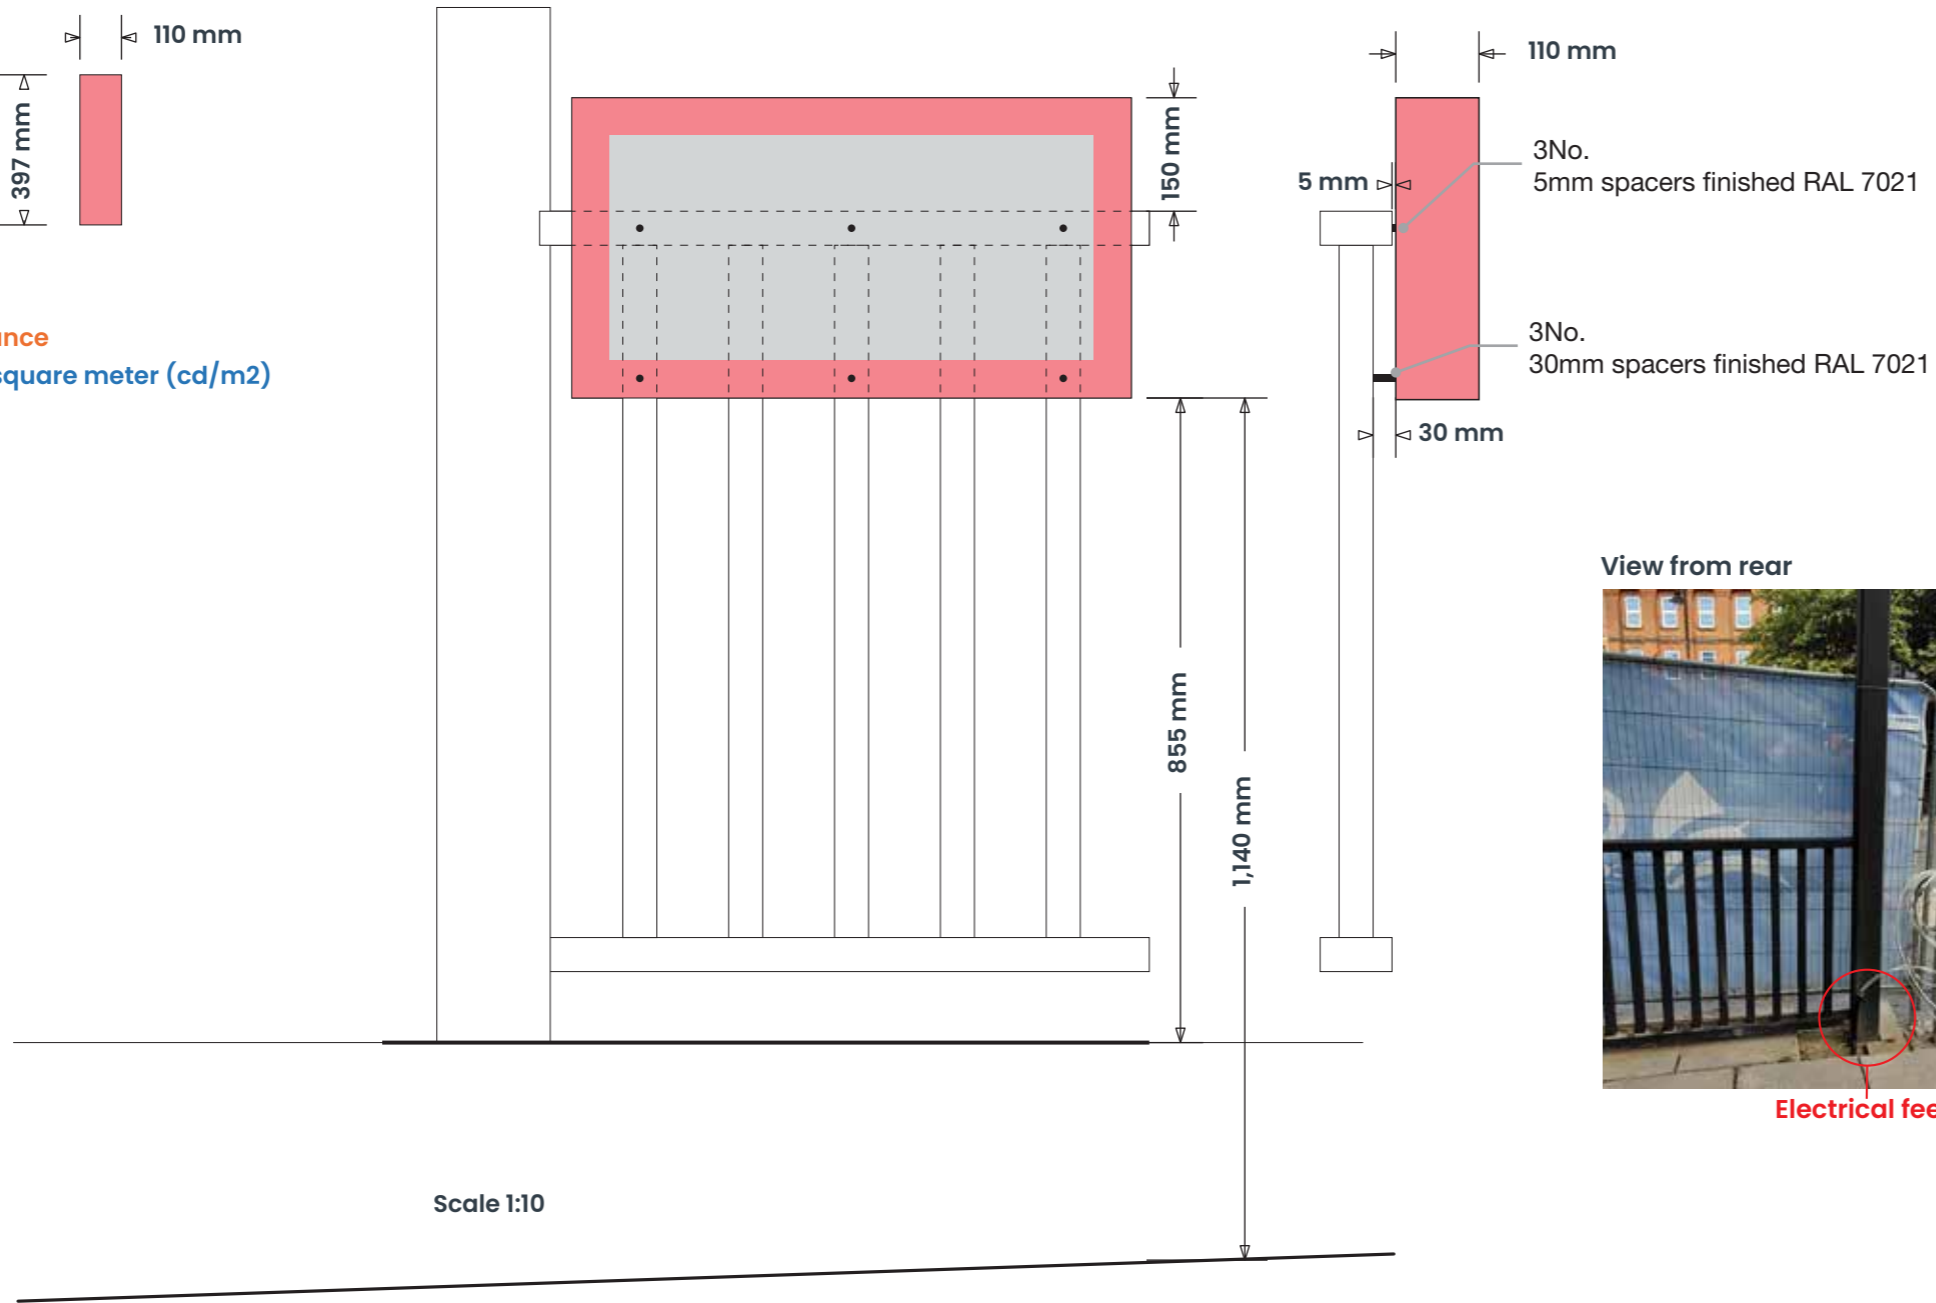


View from rear



Electrical feed

Scale 1:10

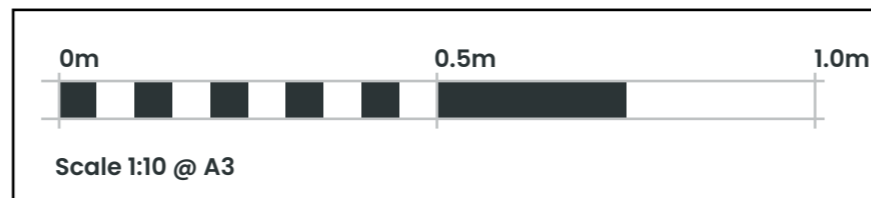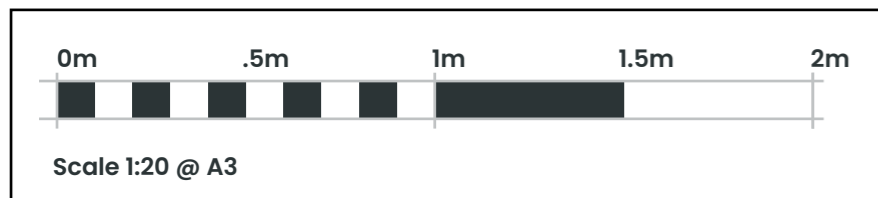

Sign Colour

RAL 7021
Black Grey

RAL 9010
Pure White

RAL 3015
Pink


Brand Typefaces

Primary :
Premier Inn Sans
Heavy


Secondary :
Premier Inn Sans
Regular

PLANNING DRAWING – PROPOSED SIGNAGE


ITEM 03 (Qty 2)
 Retractable awnings
 Complete with white logo to valance
Scale 1:50

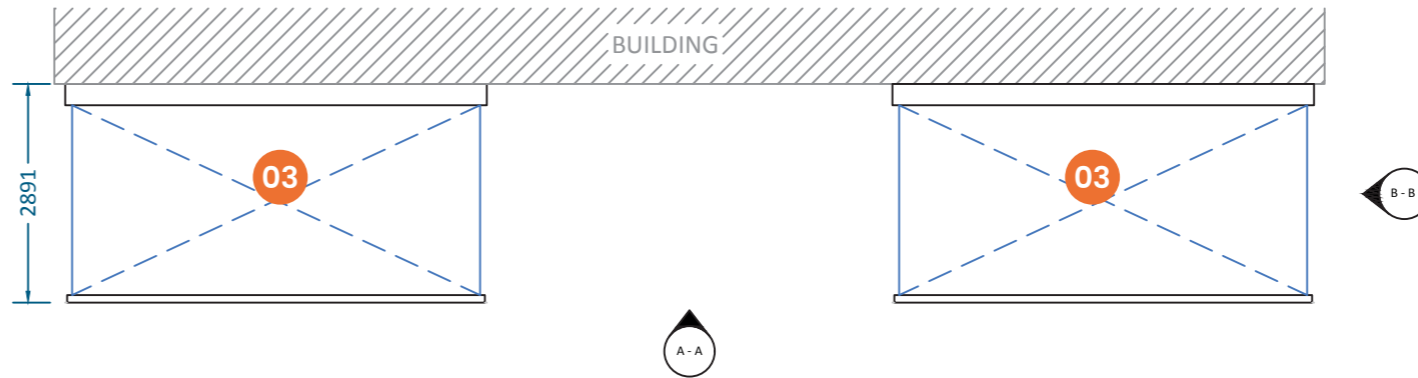

ELEVATION B - B

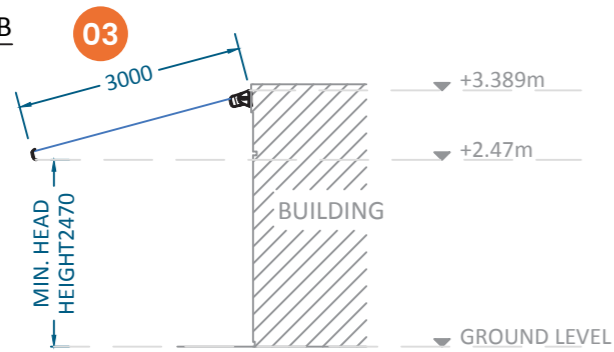

ELEVATION A - A

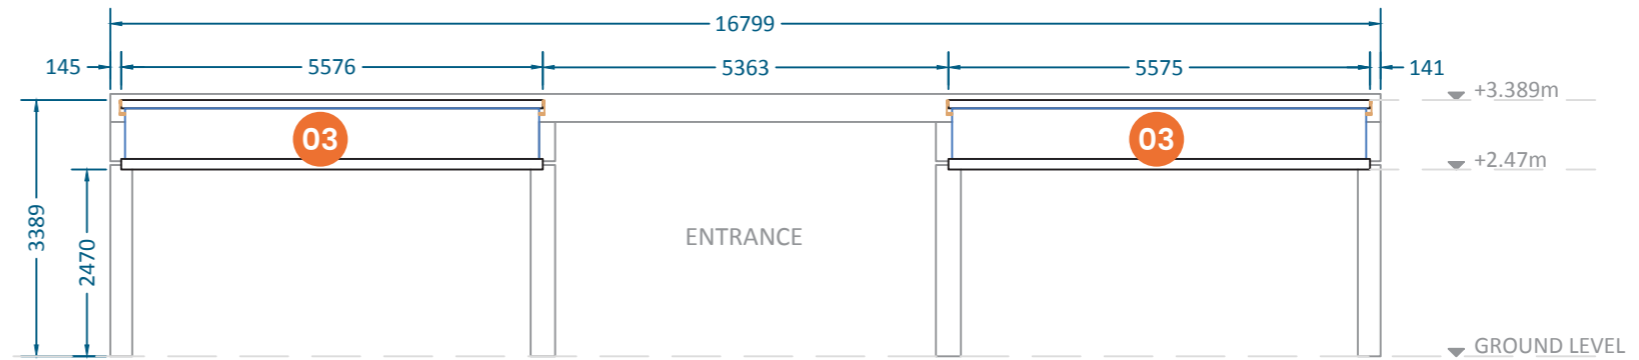

Sign Colour

RAL 7021
Black Grey



RAL 9010
Pure White

RAL 3015
Pink


Brand Typefaces

Primary :
Premier Inn Sans
Heavy



Secondary :
Premier Inn Sans
Regular

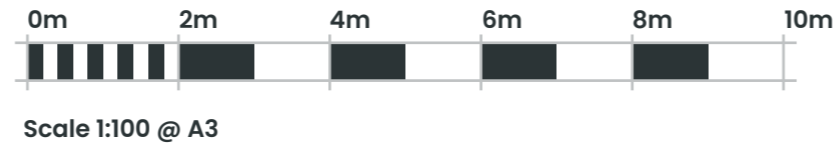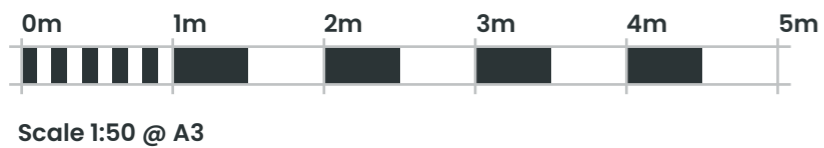


PLANNING DRAWING - EXISTING SIGNAGE

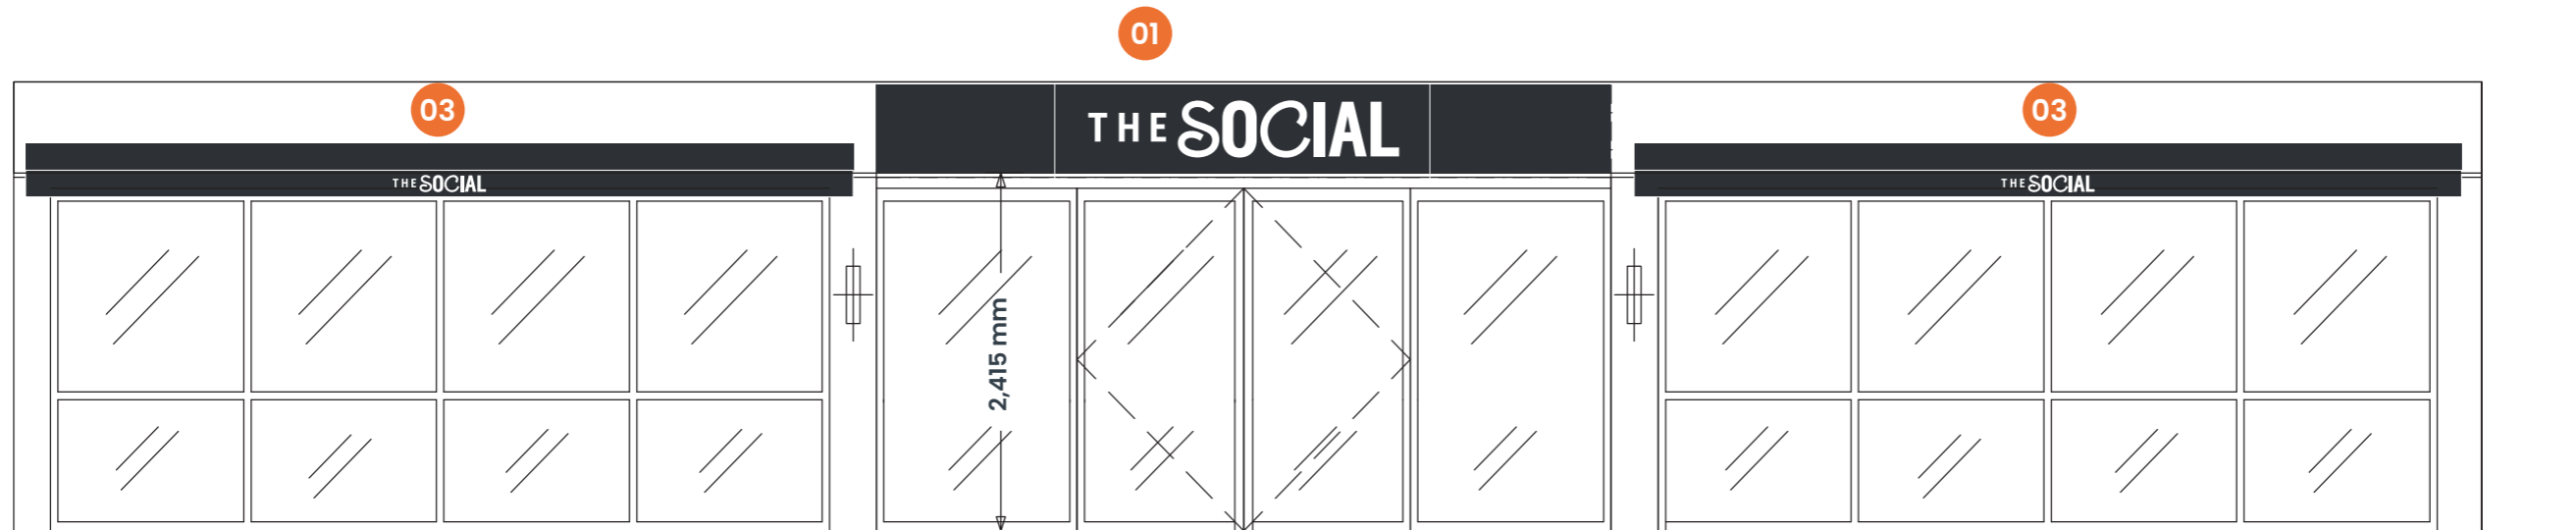

PROPOSED FRONT ELEVATION Scale 1:50 @ A3

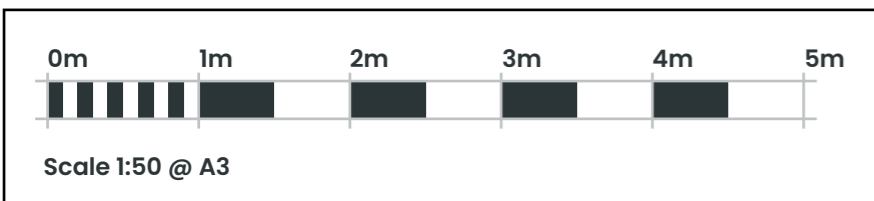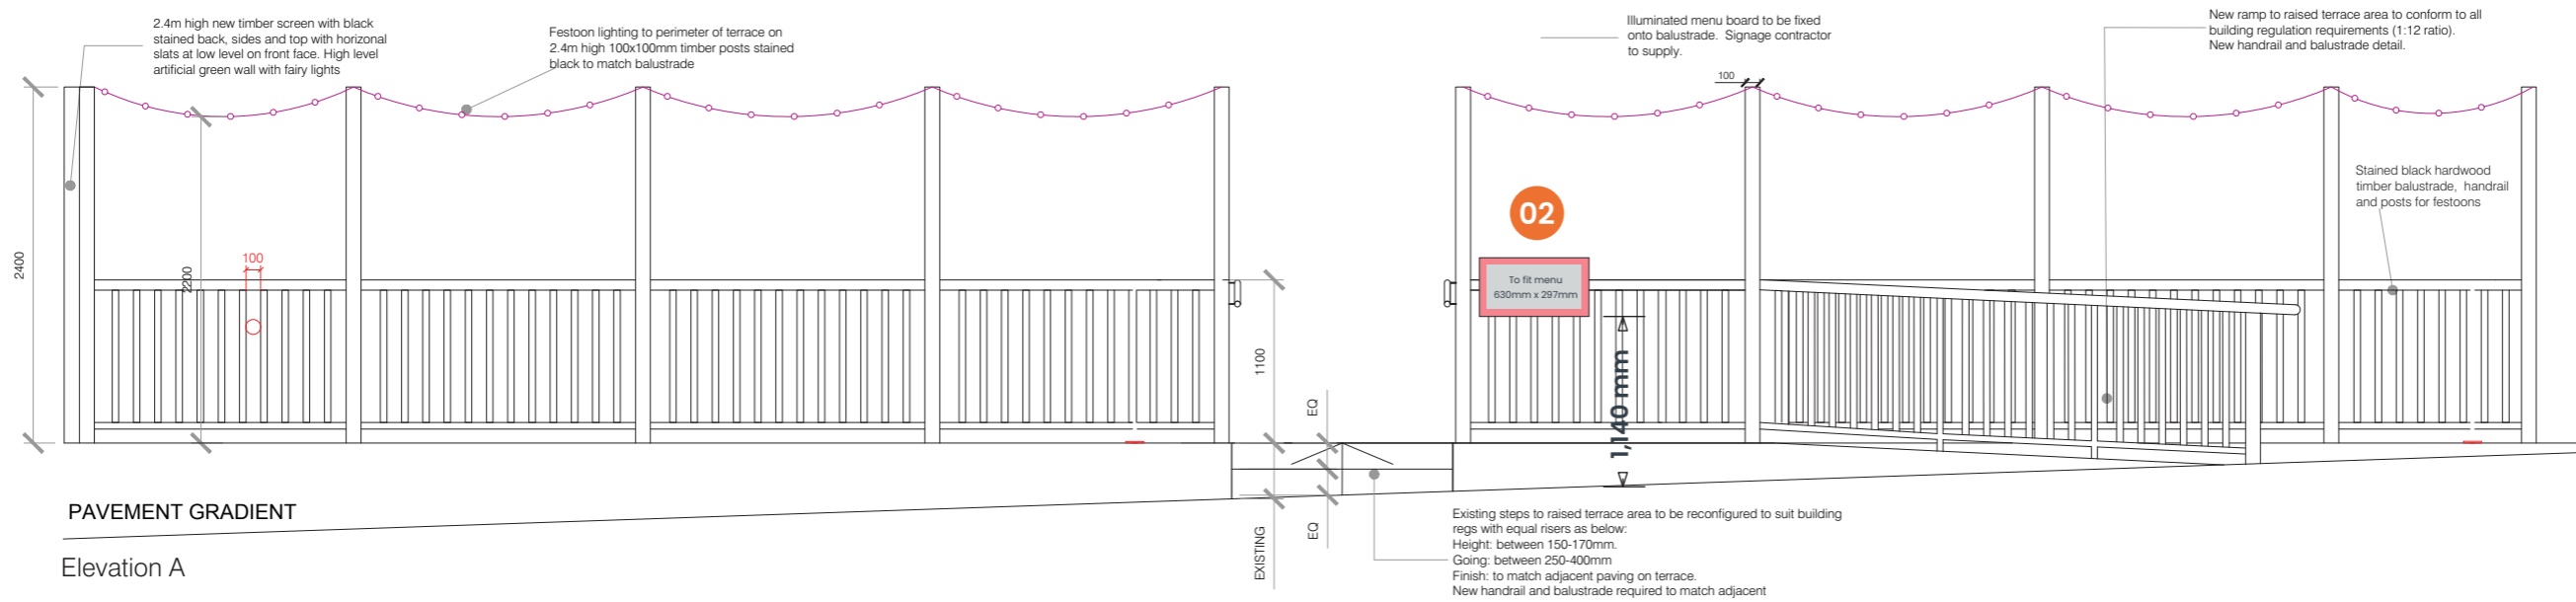

PLANNING DRAWING – EXISTING SIGNAGE

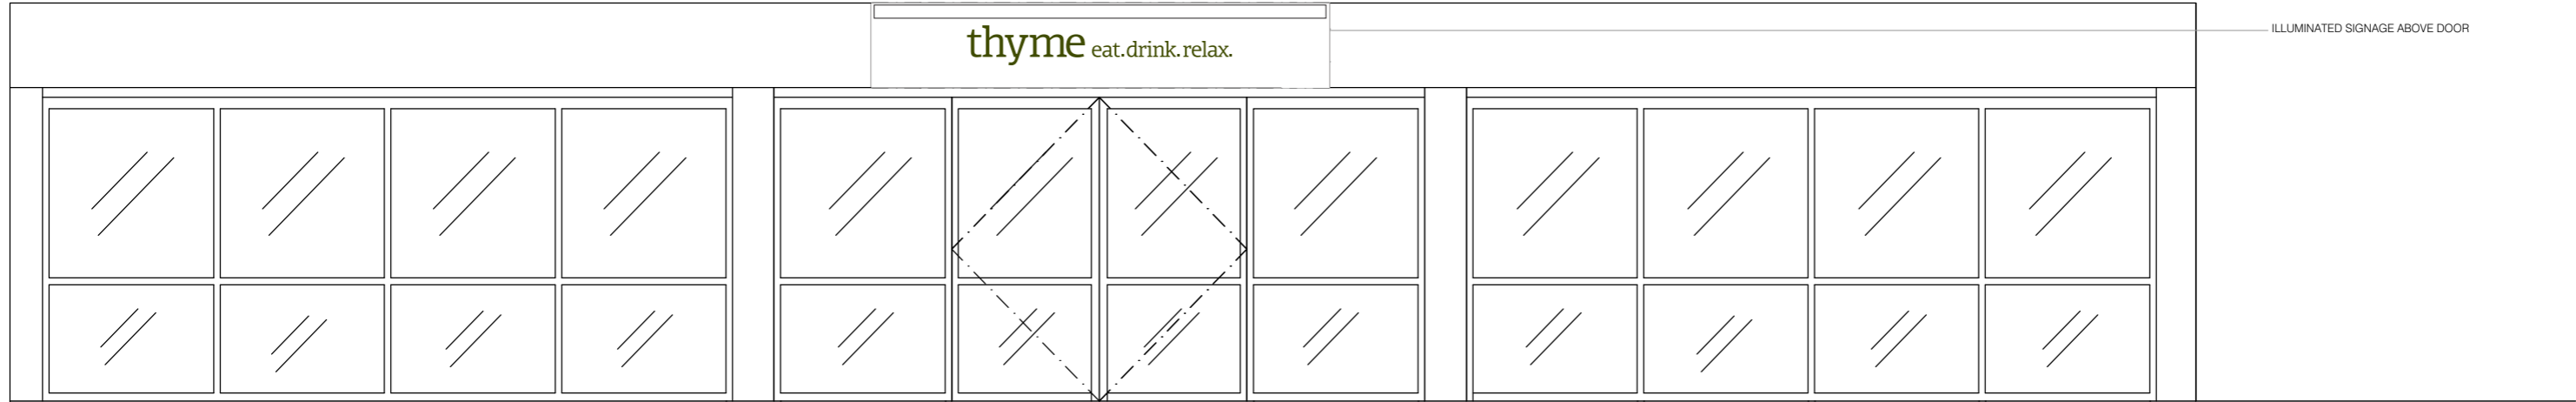

EXISTING FRONT ELEVATION Scale 1:50 @ A3



