


REAR ELEVATION AS EXISTING



REAR ELEVATION AS PROPOSED

- KEY - MATERIALS:
- 01 ROOF LIGHT
  - 02 WHITE STUCCO
  - 03 ROOF SLATE
  - 04 PAINTED TIMBER SASH WINDOW
  - 05 ALUMINIUM FRAMED WINDOW
  - 06 ALUMINIUM BIFOLD DOORS
  - 07 GLASS BALUSTRADE (EXISTING)
  - 08 PAINTED METAL BALUSTRADE
  - 09 GREEN ROOF

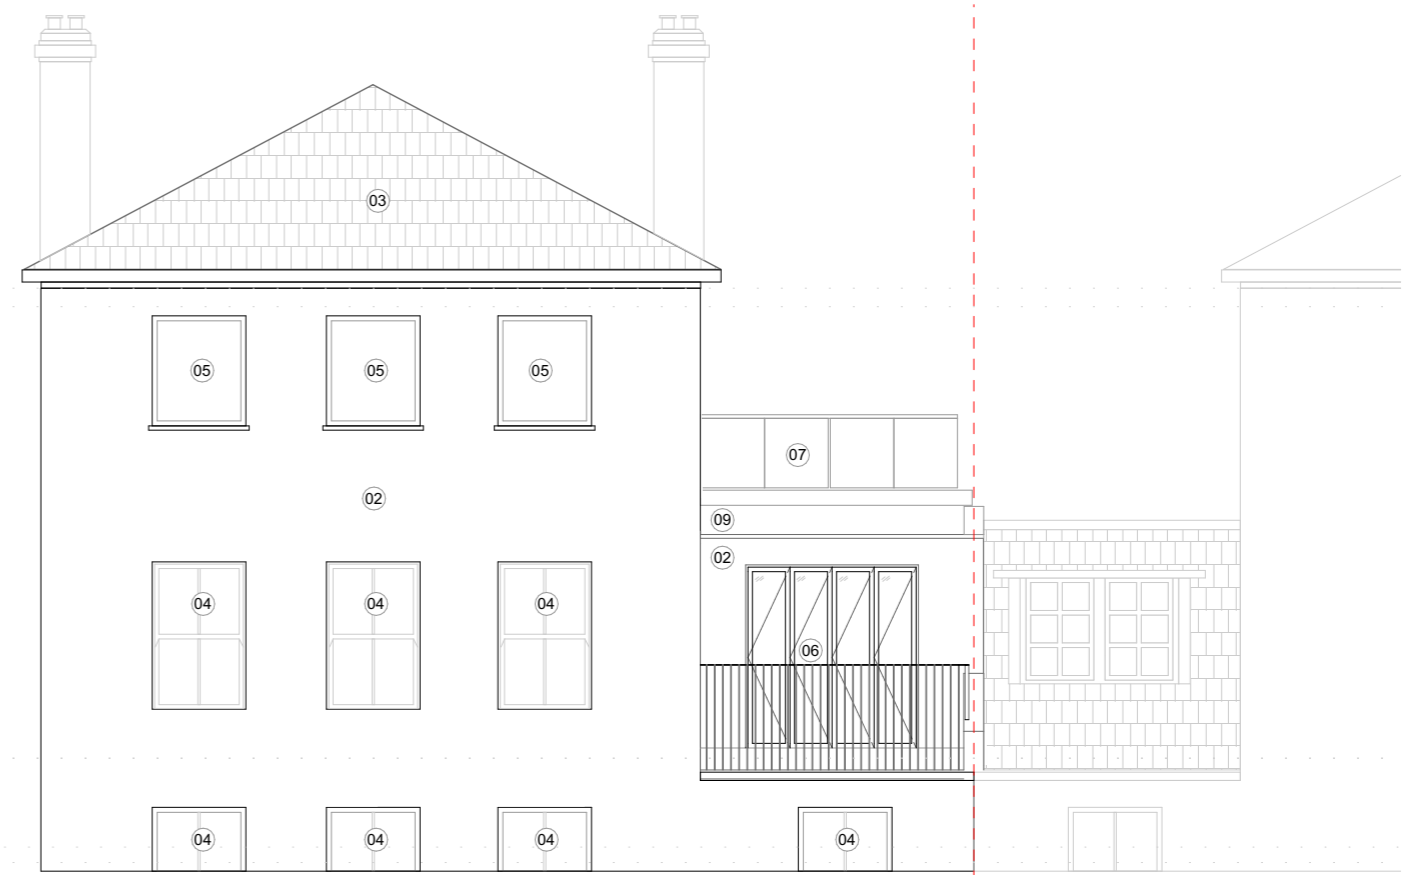

**Alexander  
Martin  
Architects**

Unit 20 Carol St Workshops  
London NW1 0HT  
T. +44 0 20 3290 3540  
E. info@amarchitects.co.uk  
W. www.amarchitects.co.uk



© Alexander Martin Architects Ltd. DO NOT SCALE. This drawing shall be read in conjunction with all associated project information including models, specifications, schedules & related construction documents. All dimensions shall be checked on site.

Revisions

Project  
4 Rosslyn Hill, NW3 1PH  
Project No  
220  
Client  
Nita Upadhye

Scale  
1:50 @ A3



Drawing title  
REAR ELEVATION AS PROPOSED  
Status  
PLANNING  
Date  
10/10/2023  
Drawing No  
GA-200

Drawn  
AA  
Rev  
A

Checked  
AM