


This drawing is not to be scaled for construction purposes. All dimensions are to be checked on site before any work is put in hand. If in doubt, ask.


Copyright © 4H Architecture Limited 2023
Registered in England & Wales.
Registered No. 12112149

4H is the trading name of 4H Architecture Limited

note/ legend

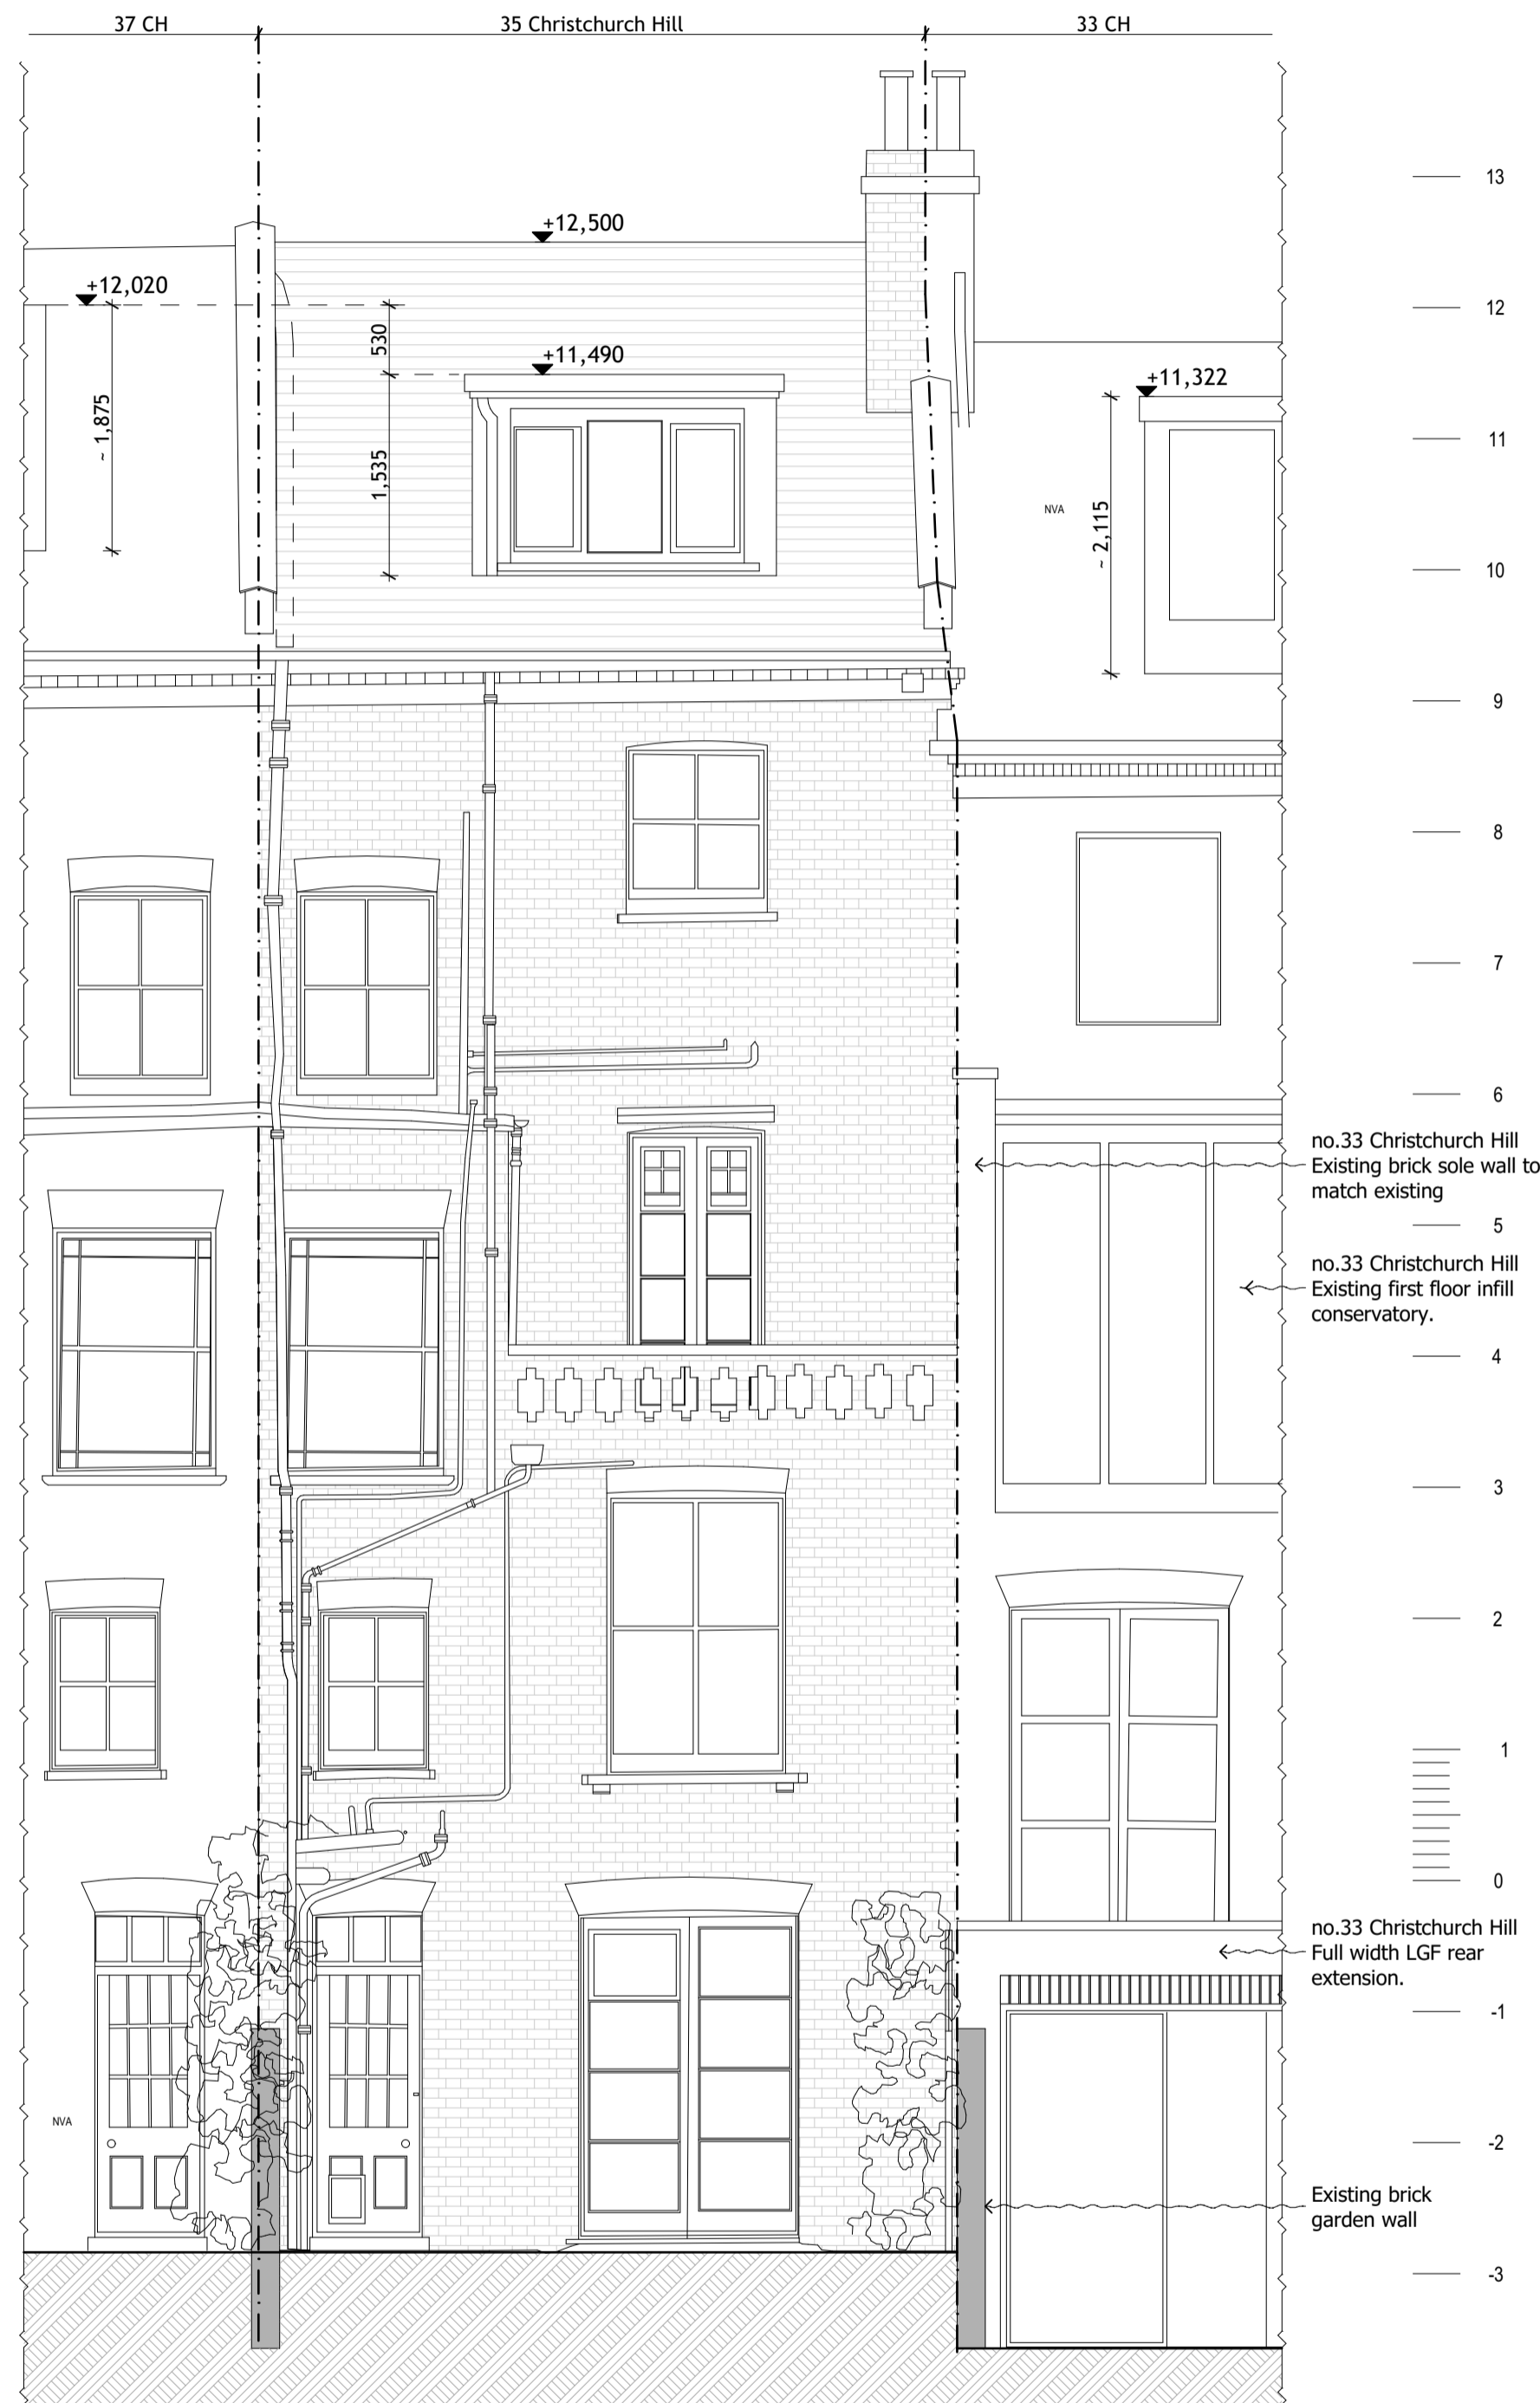

1 SCALE 1:50 @ A1
Existing - Rear Elevation

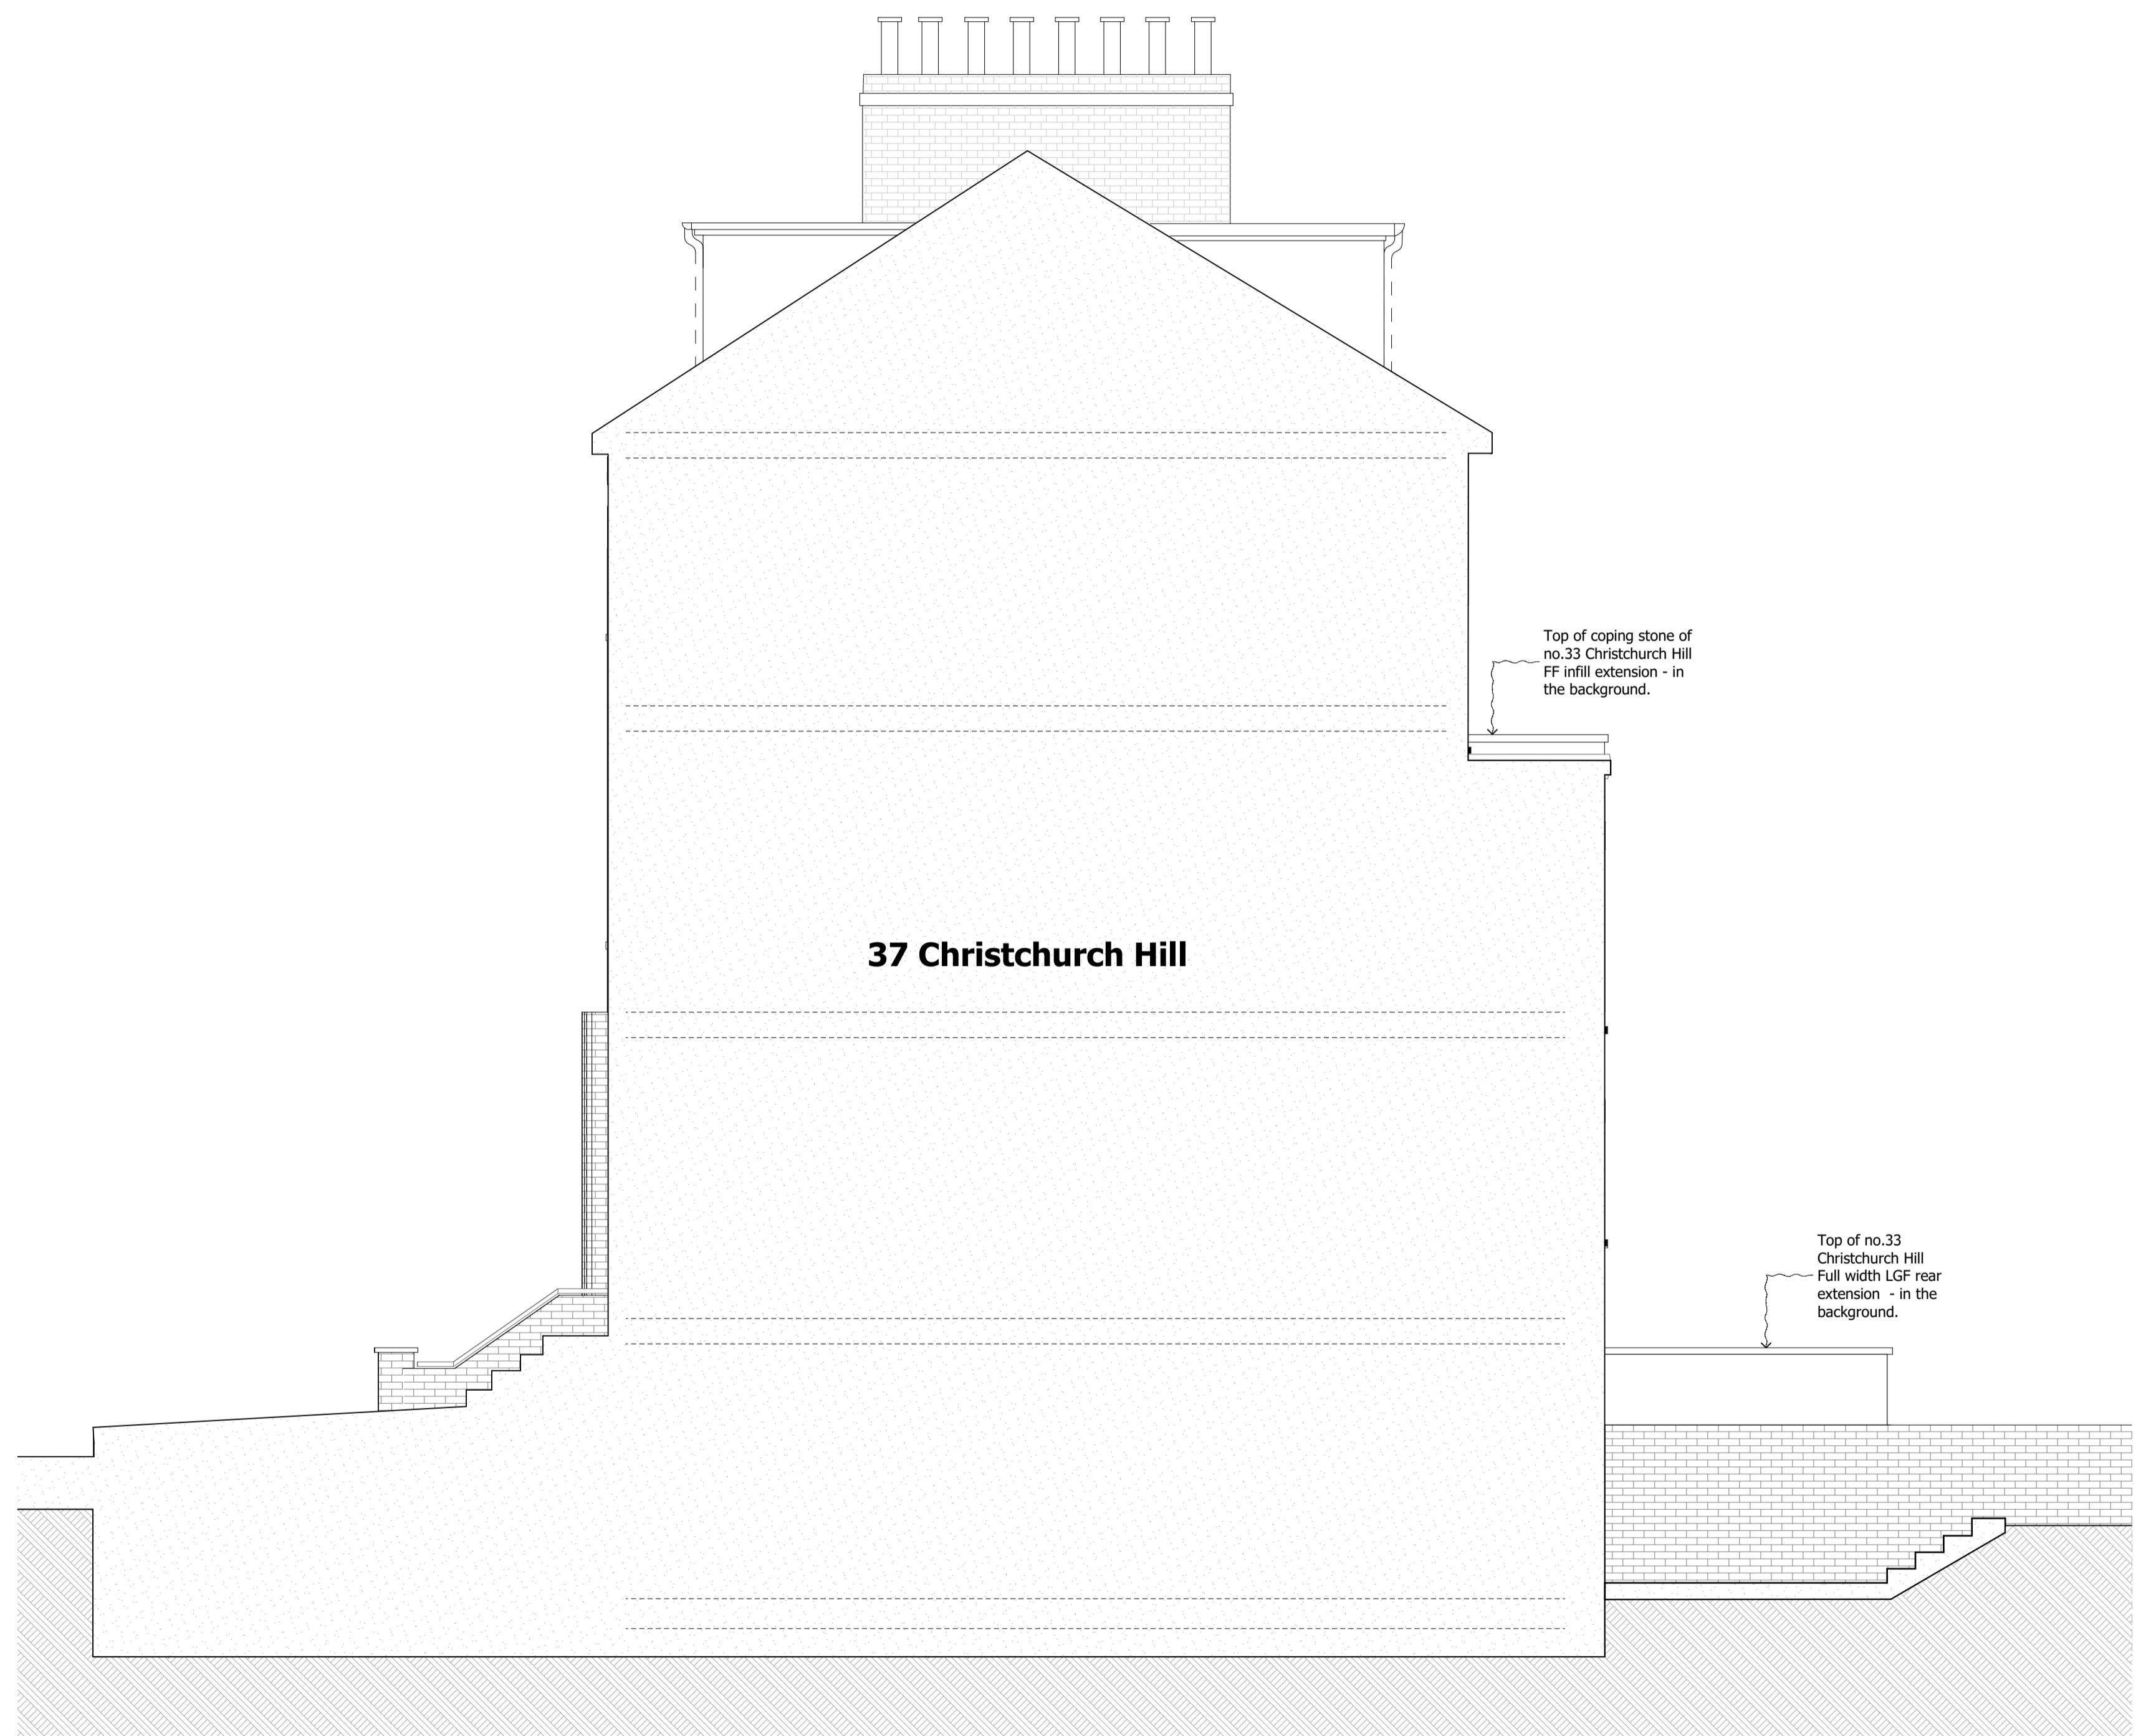

2 SCALE 1:50 @ A1
Existing - Side Elevation

Rev.	Date	Description
PL01	05.11.2023	Planning

project	134_35 Christchurch Hill
site address	35 Christchurch Hill London NW3 1LA
client	Private Client
drawing title	Existing - Elevations
project number_drawing number_revision	134_803_PL01
date	15.10.2023.
designed / drawn by	4H Architecture phone 07515 772458 email info@4harchitecture.co.uk
scale	1:50 @ A1