
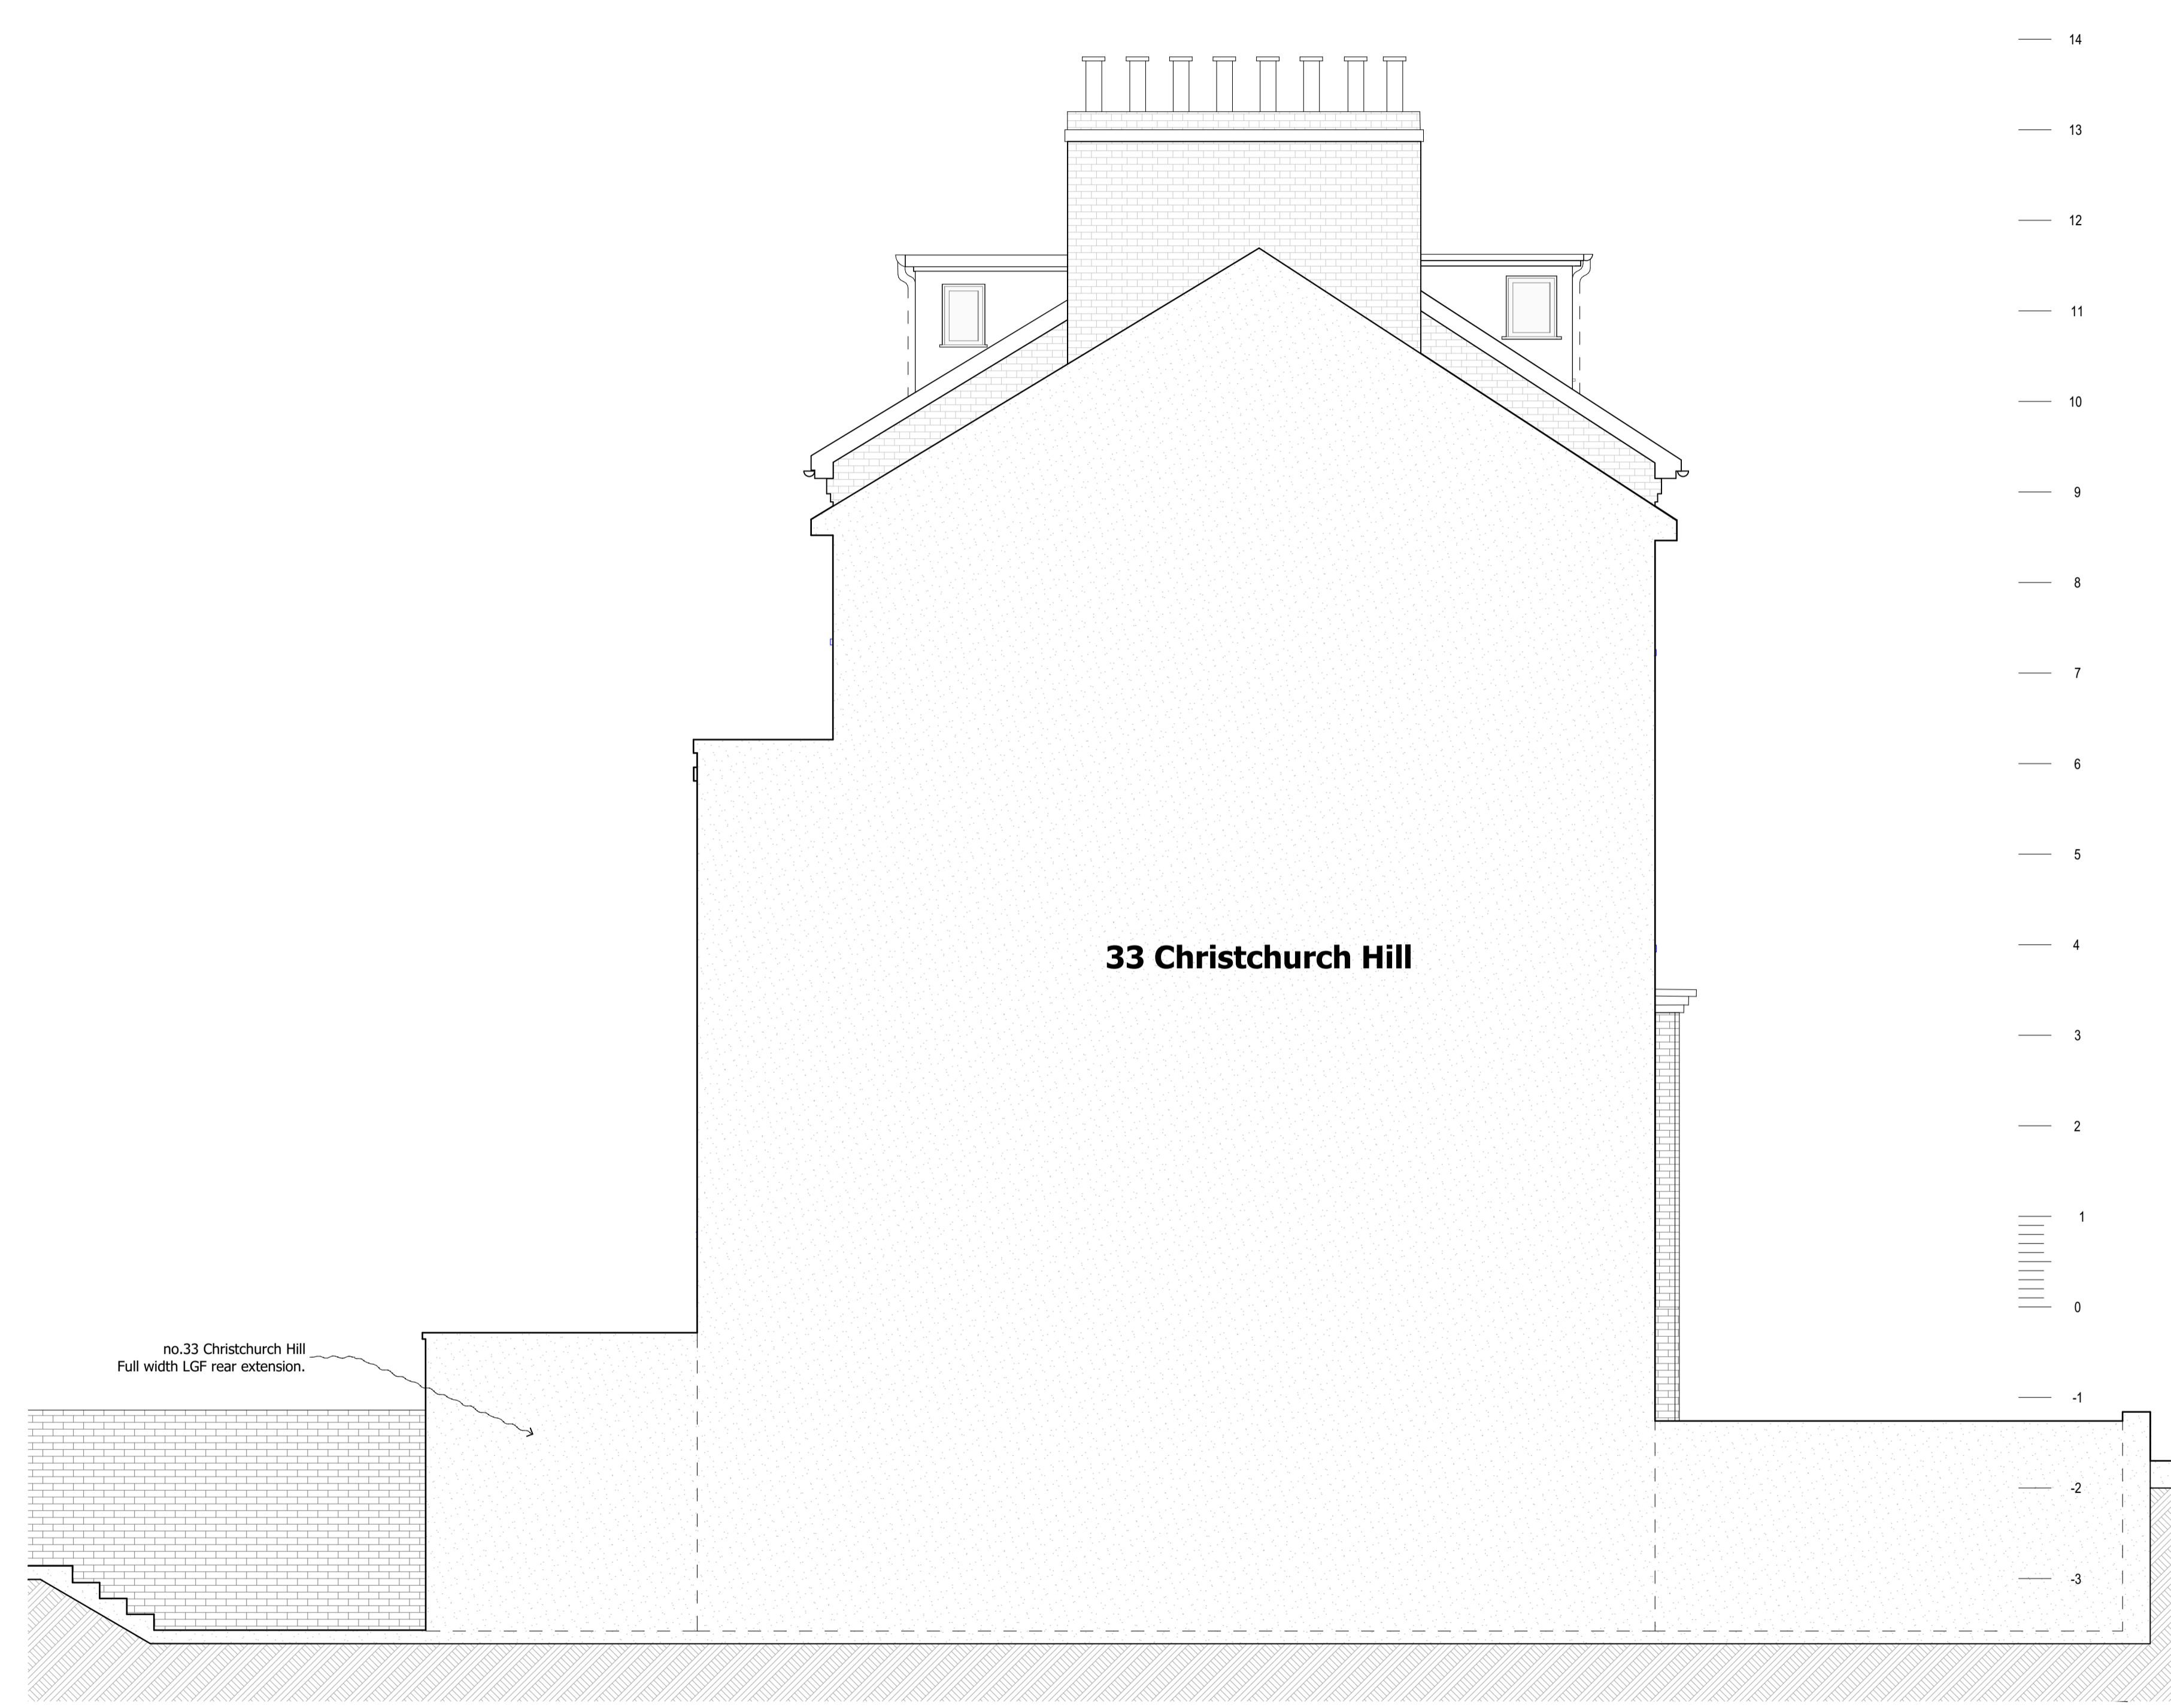


This drawing is not to be scaled for construction purposes. All dimensions are to be checked on site before any work is put in hand. If in doubt, ask.

Copyright © 4H Architecture Limited 2023
Registered in England & Wales.
Registered No. 12112149

4H is the trading name of 4H Architecture Limited

note/ legend

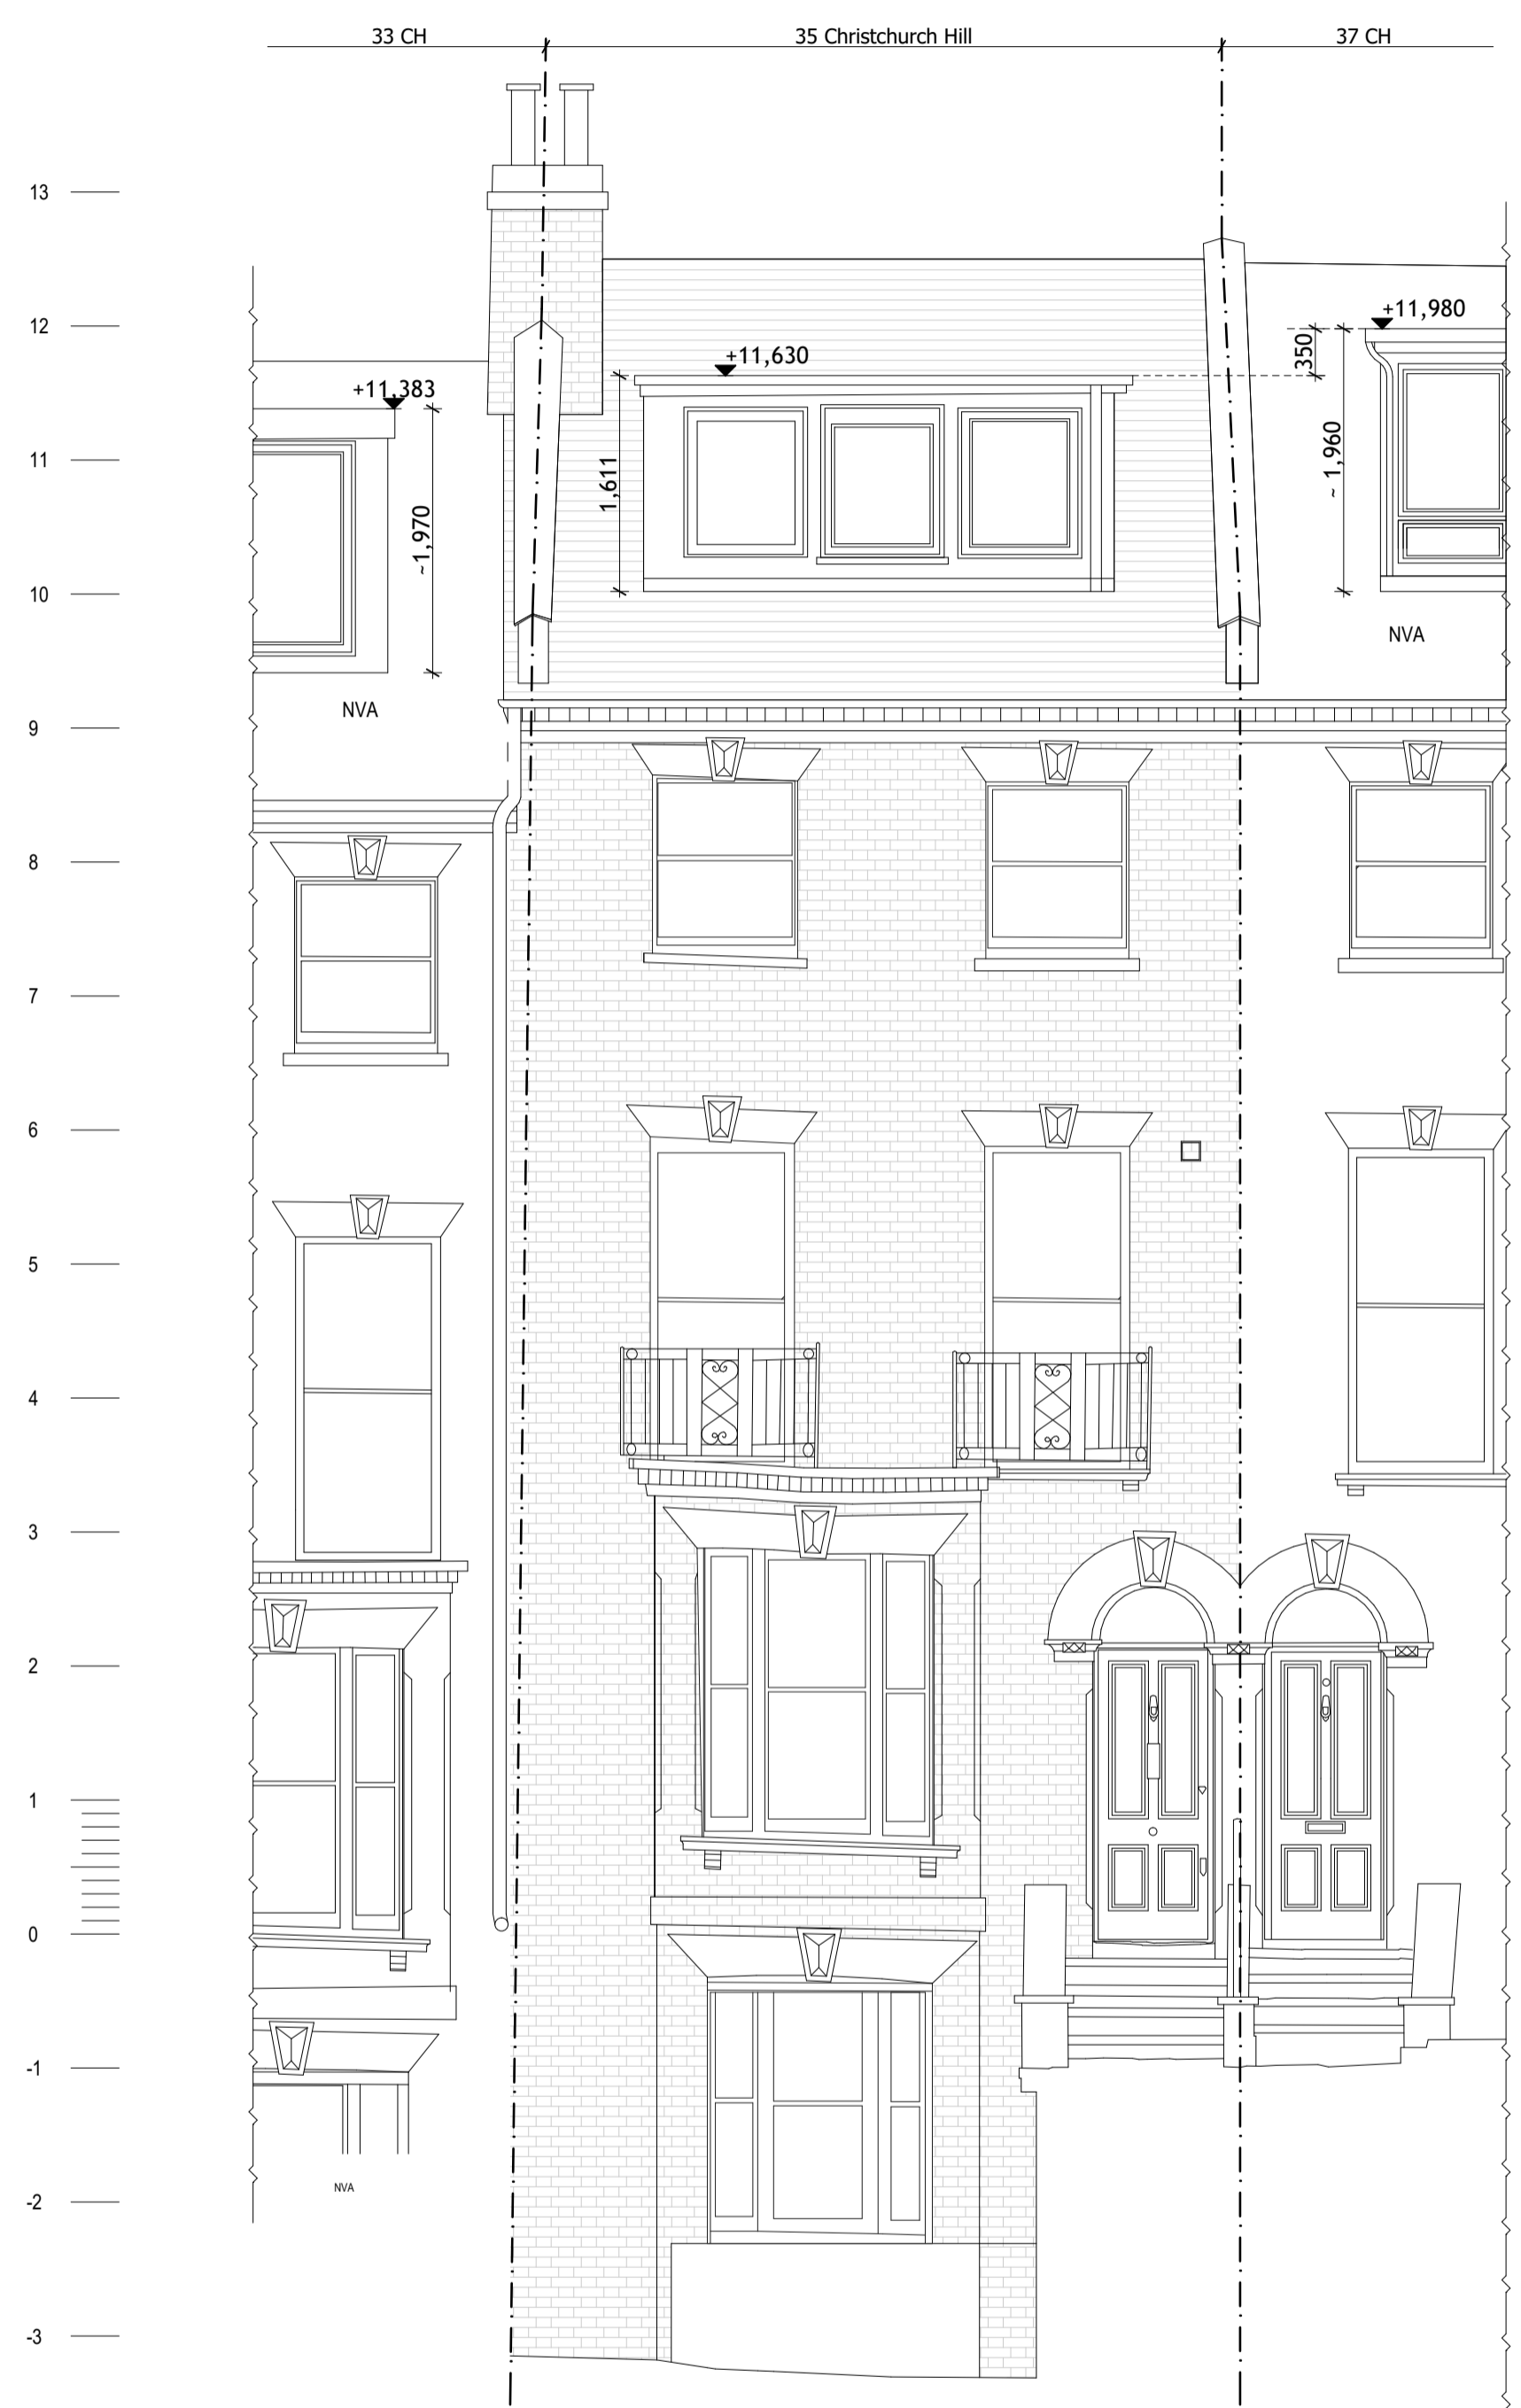

1

SCALE 1:50 @ A1
Existing - Front Elevation

2

SCALE 1:50 @ A1
Existing - Side Elevation

Rev.	Date	Description
PL01	05.11.2023	Planning

project
134_35 Christchurch Hill

site address
35 Christchurch Hill
London
NW3 1LA

client
Private Client

drawing title
Existing - Elevations

project number_drawing number_revision
134_802_PL01

date
15.10.2023.

designed / drawn by
4H Architecture
phone 07515 772458
email info@4harchitecture.co.uk

scale
1:50 @ A1