




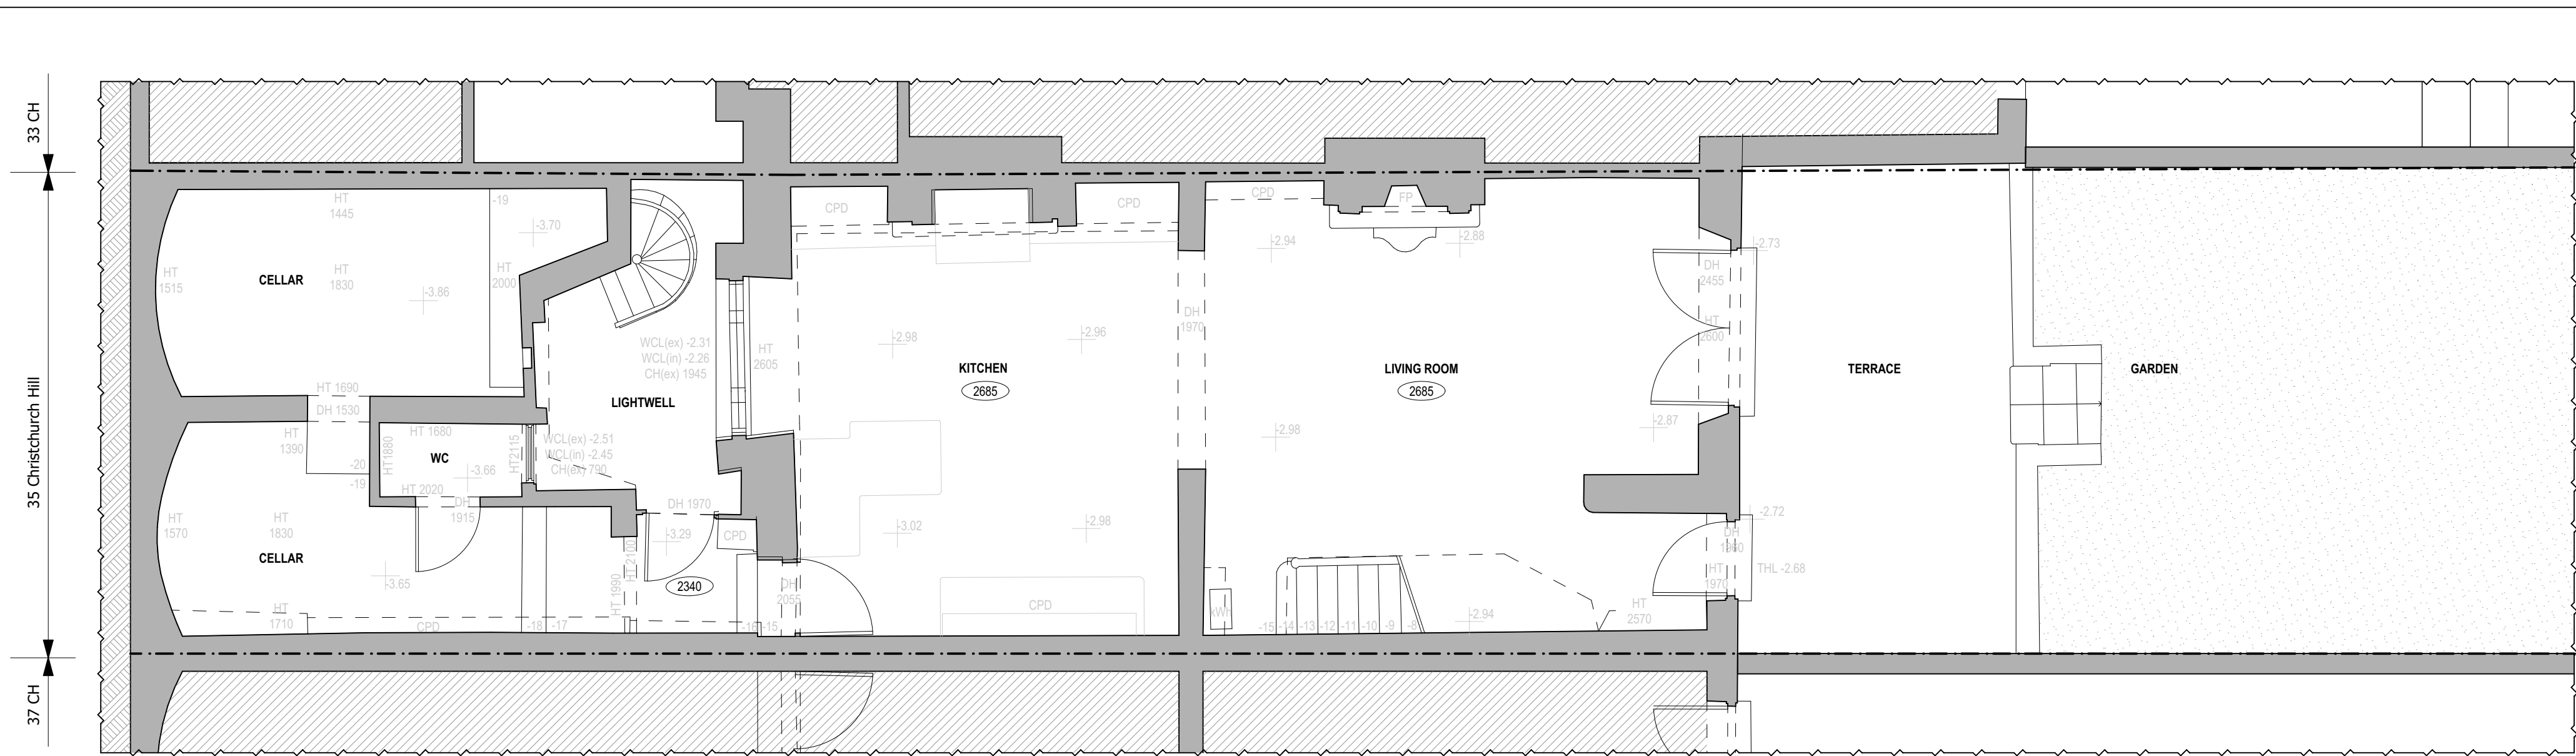


This drawing is not to be scaled for construction purposes. All dimensions are to be checked on site before any work is put in hand.
If in doubt, ask.


Copyright © **4H** Architecture Limited 2023
Registered in England & Wales.
Registered No. 12112149
4H is the trading name of **4H** Architecture Limited

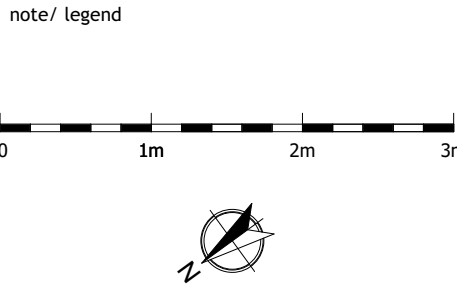

1 Existing - Lower Ground Floor Plan

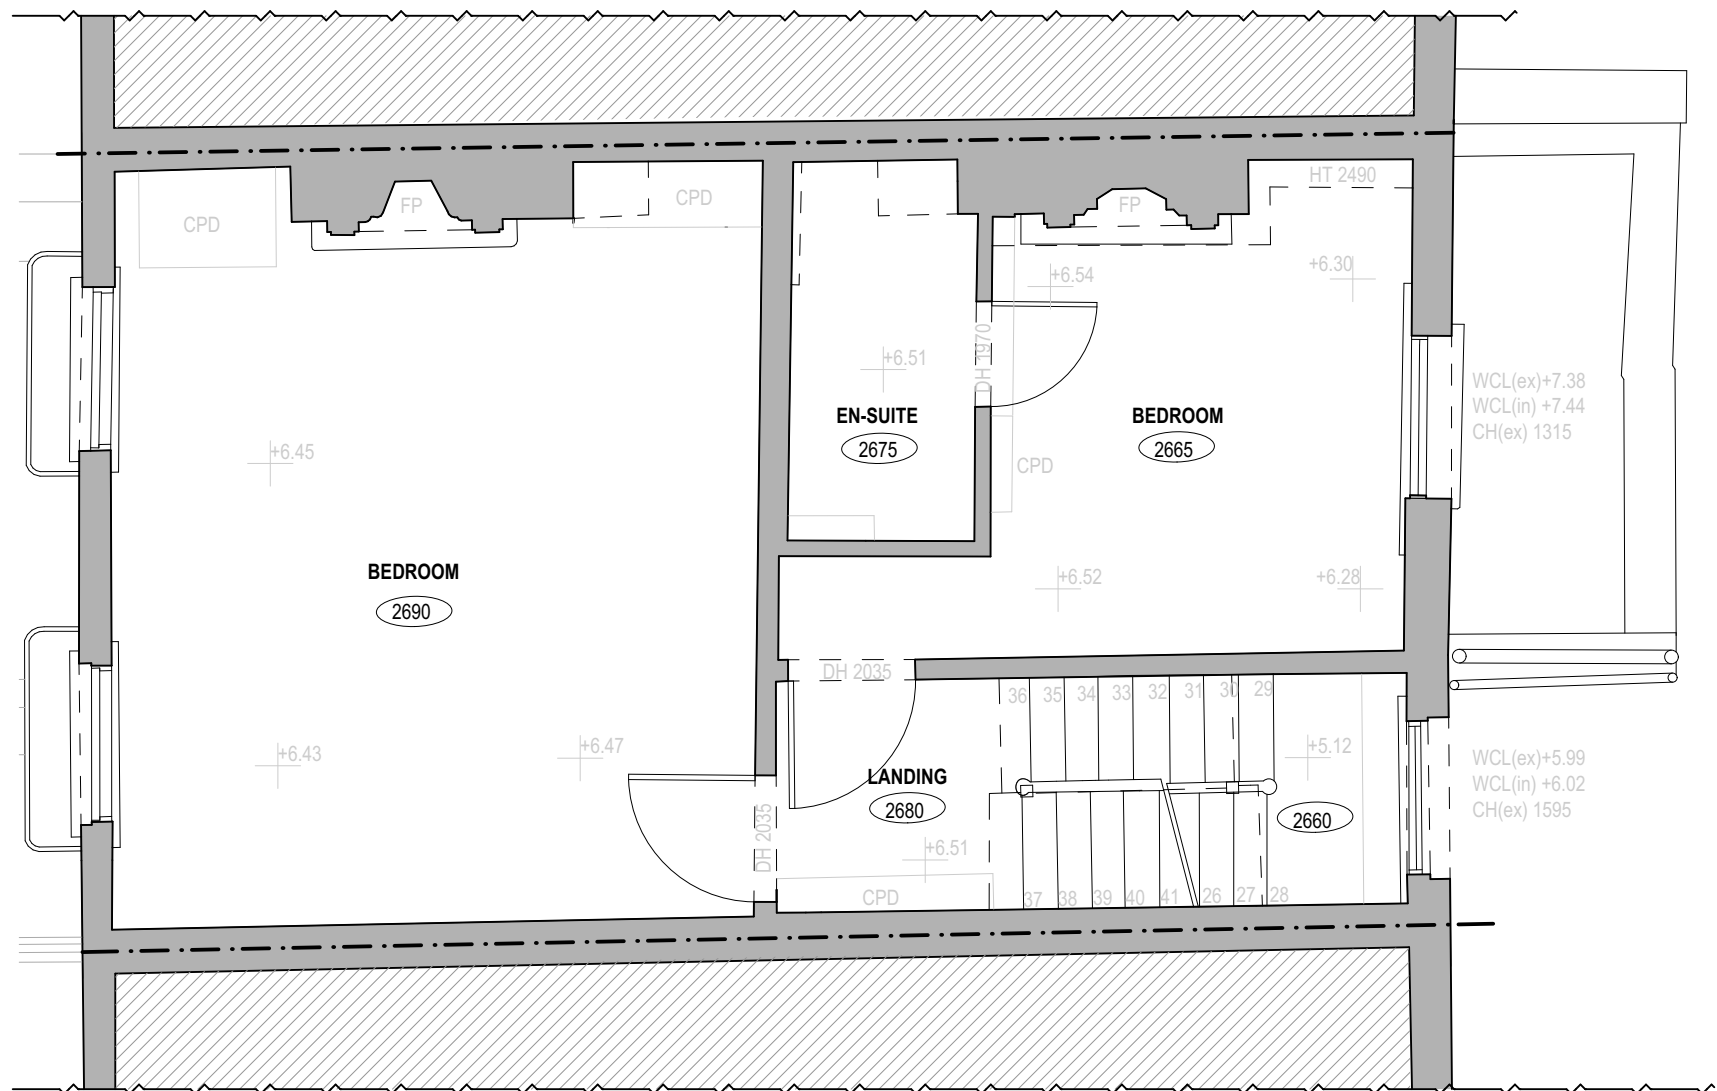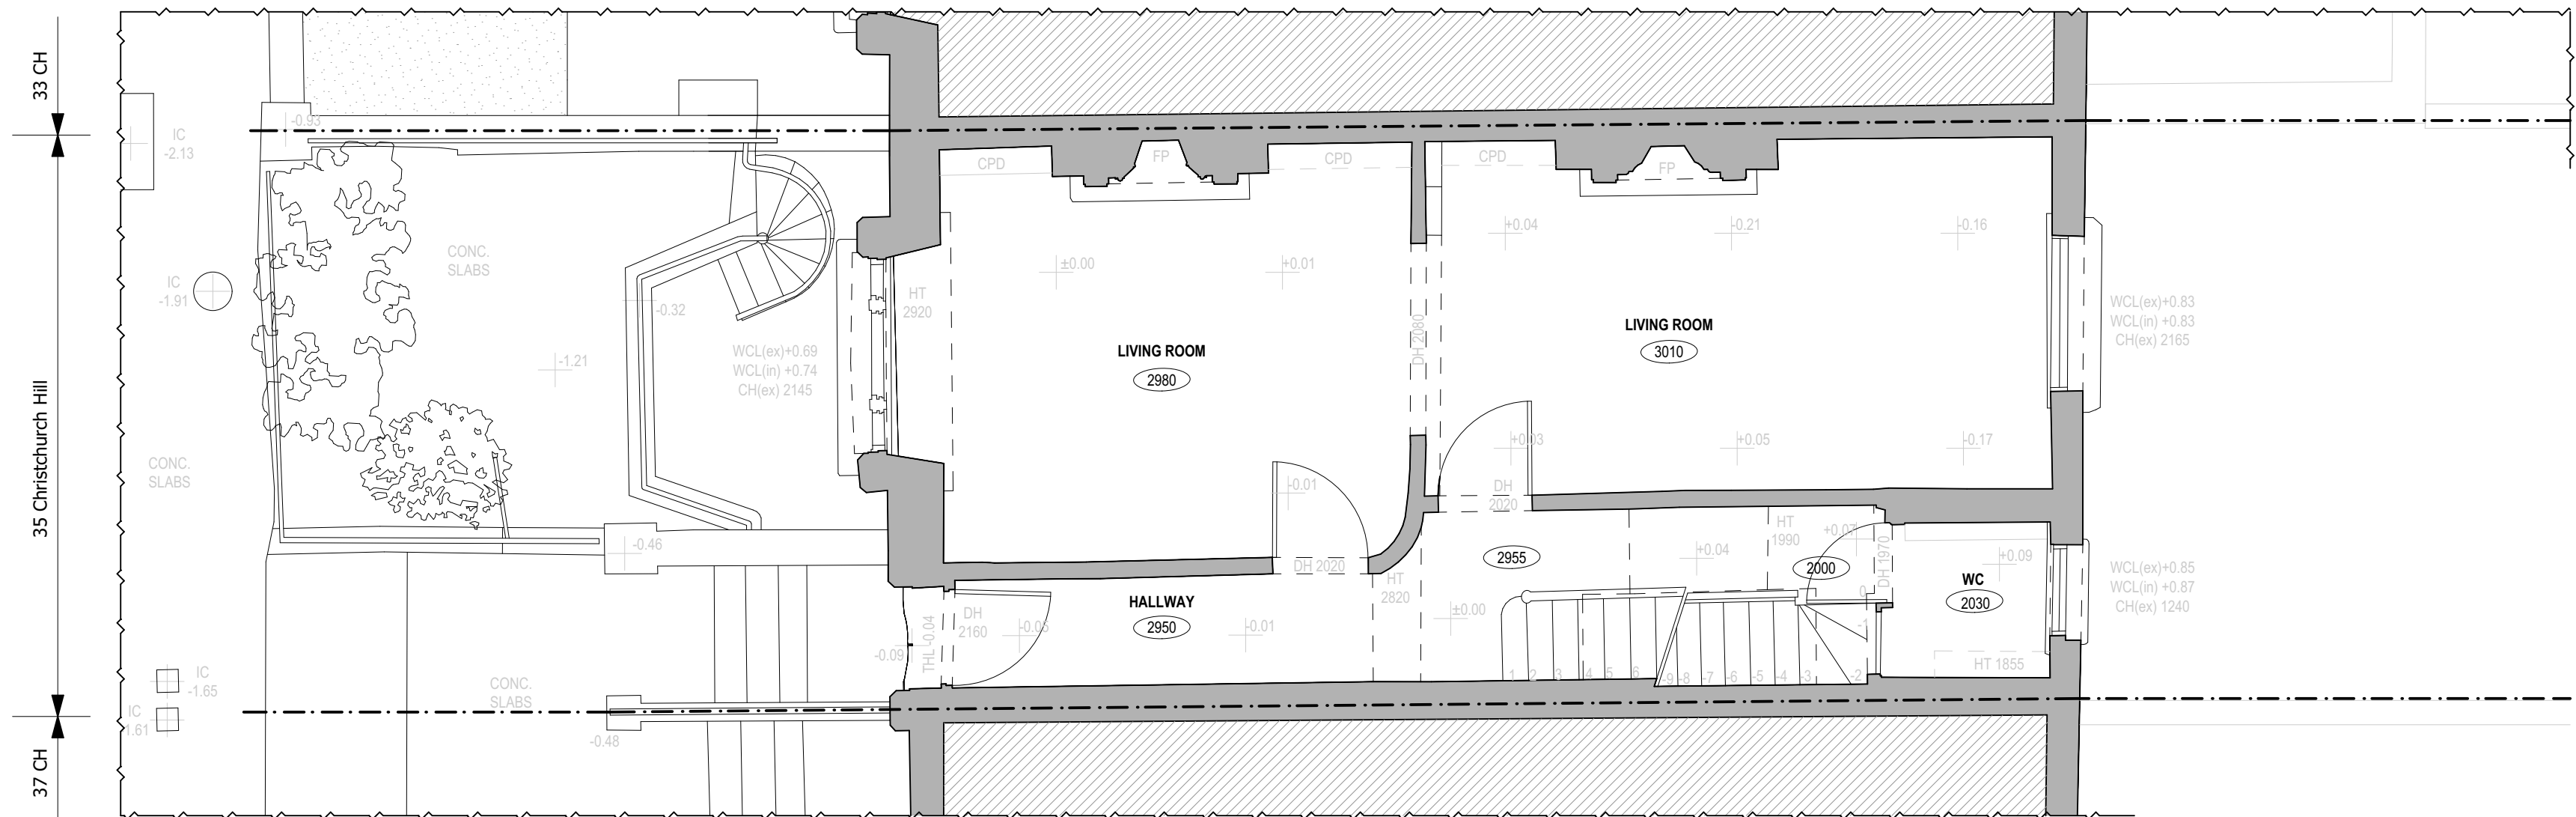


2 Existing - Ground Floor Plan

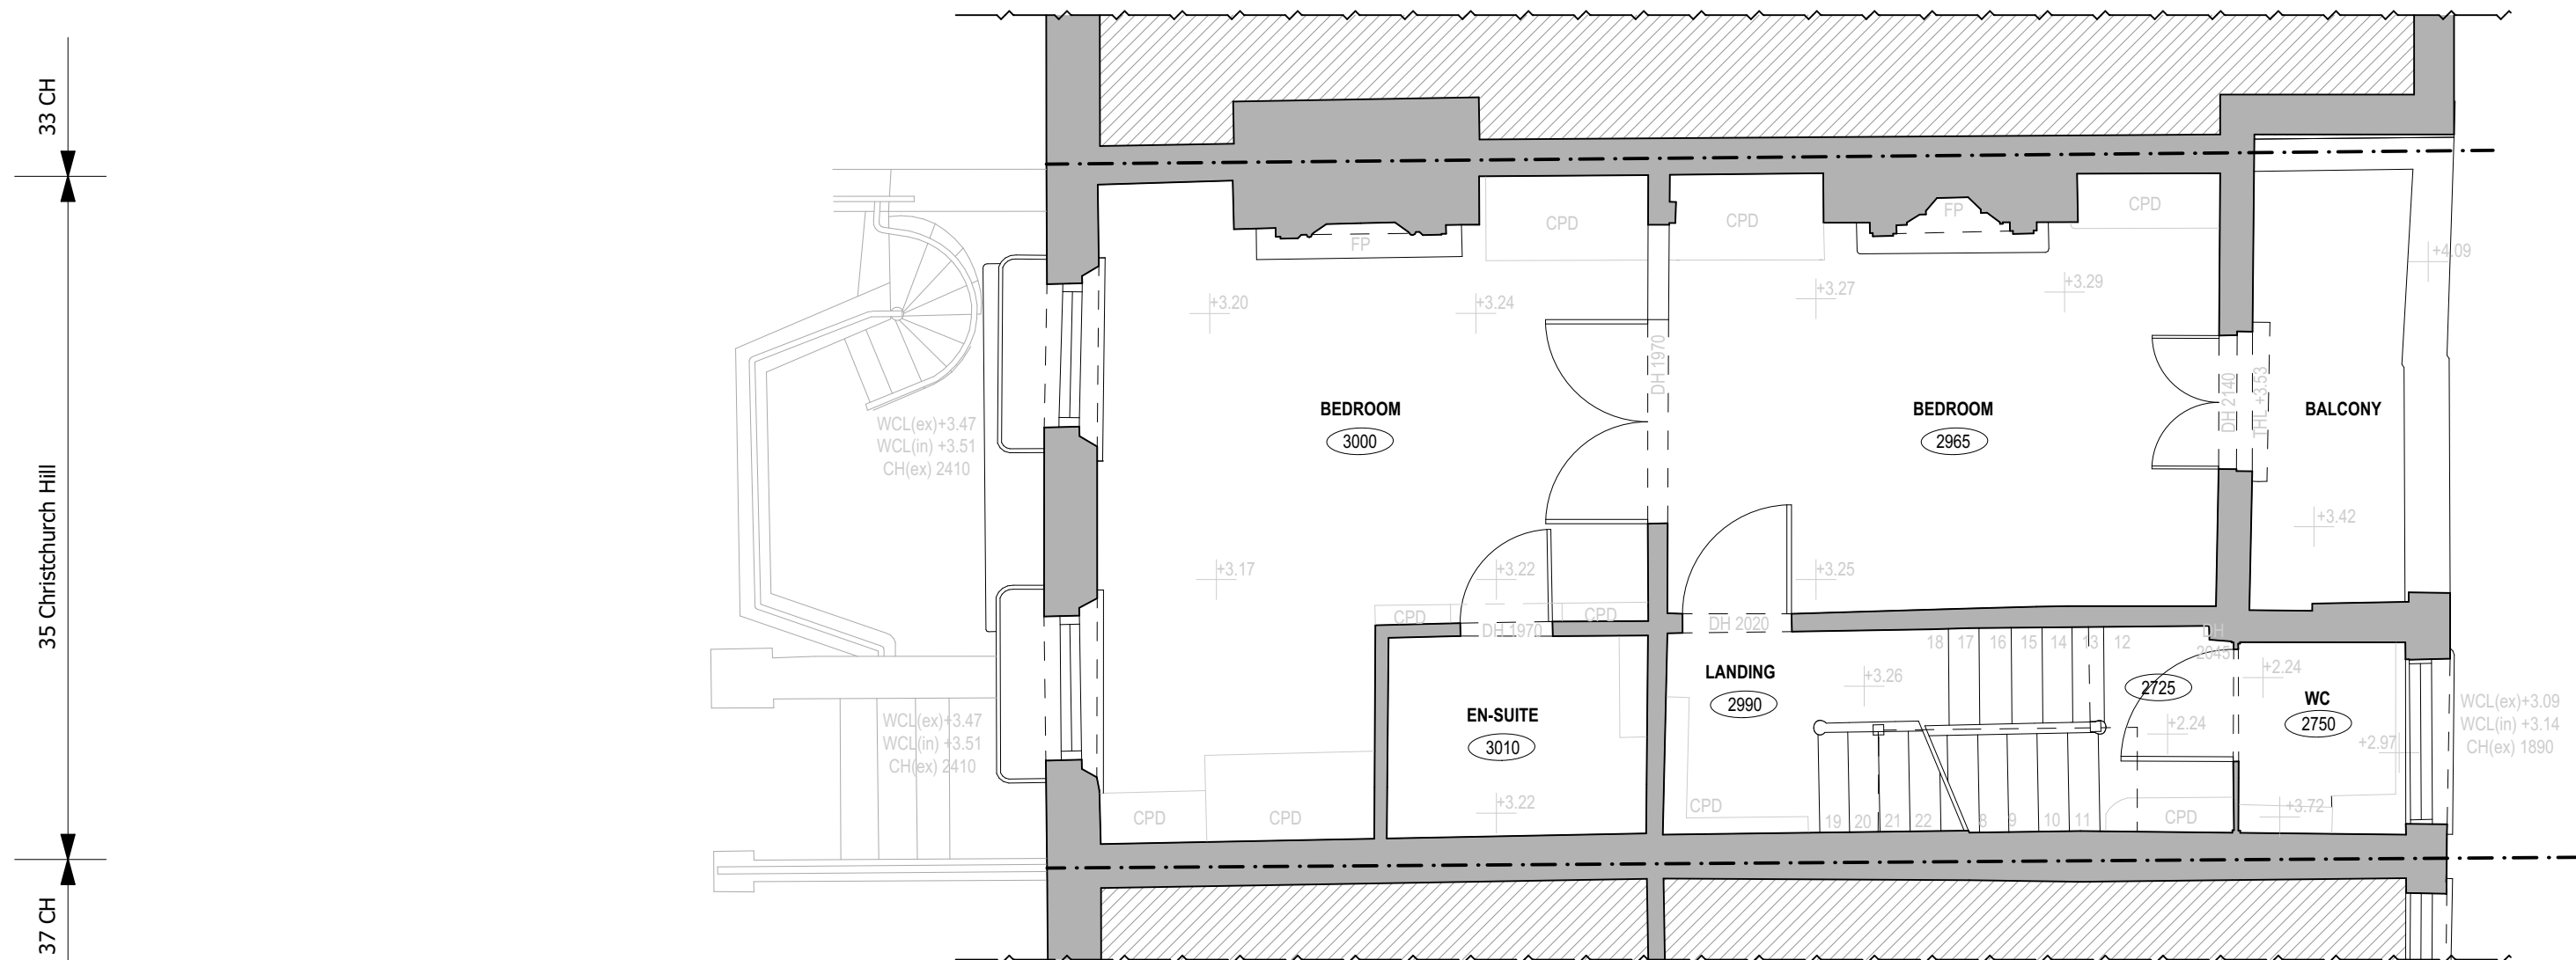

3 Existing - First Floor Plan

4 Existing - Second Floor Plan

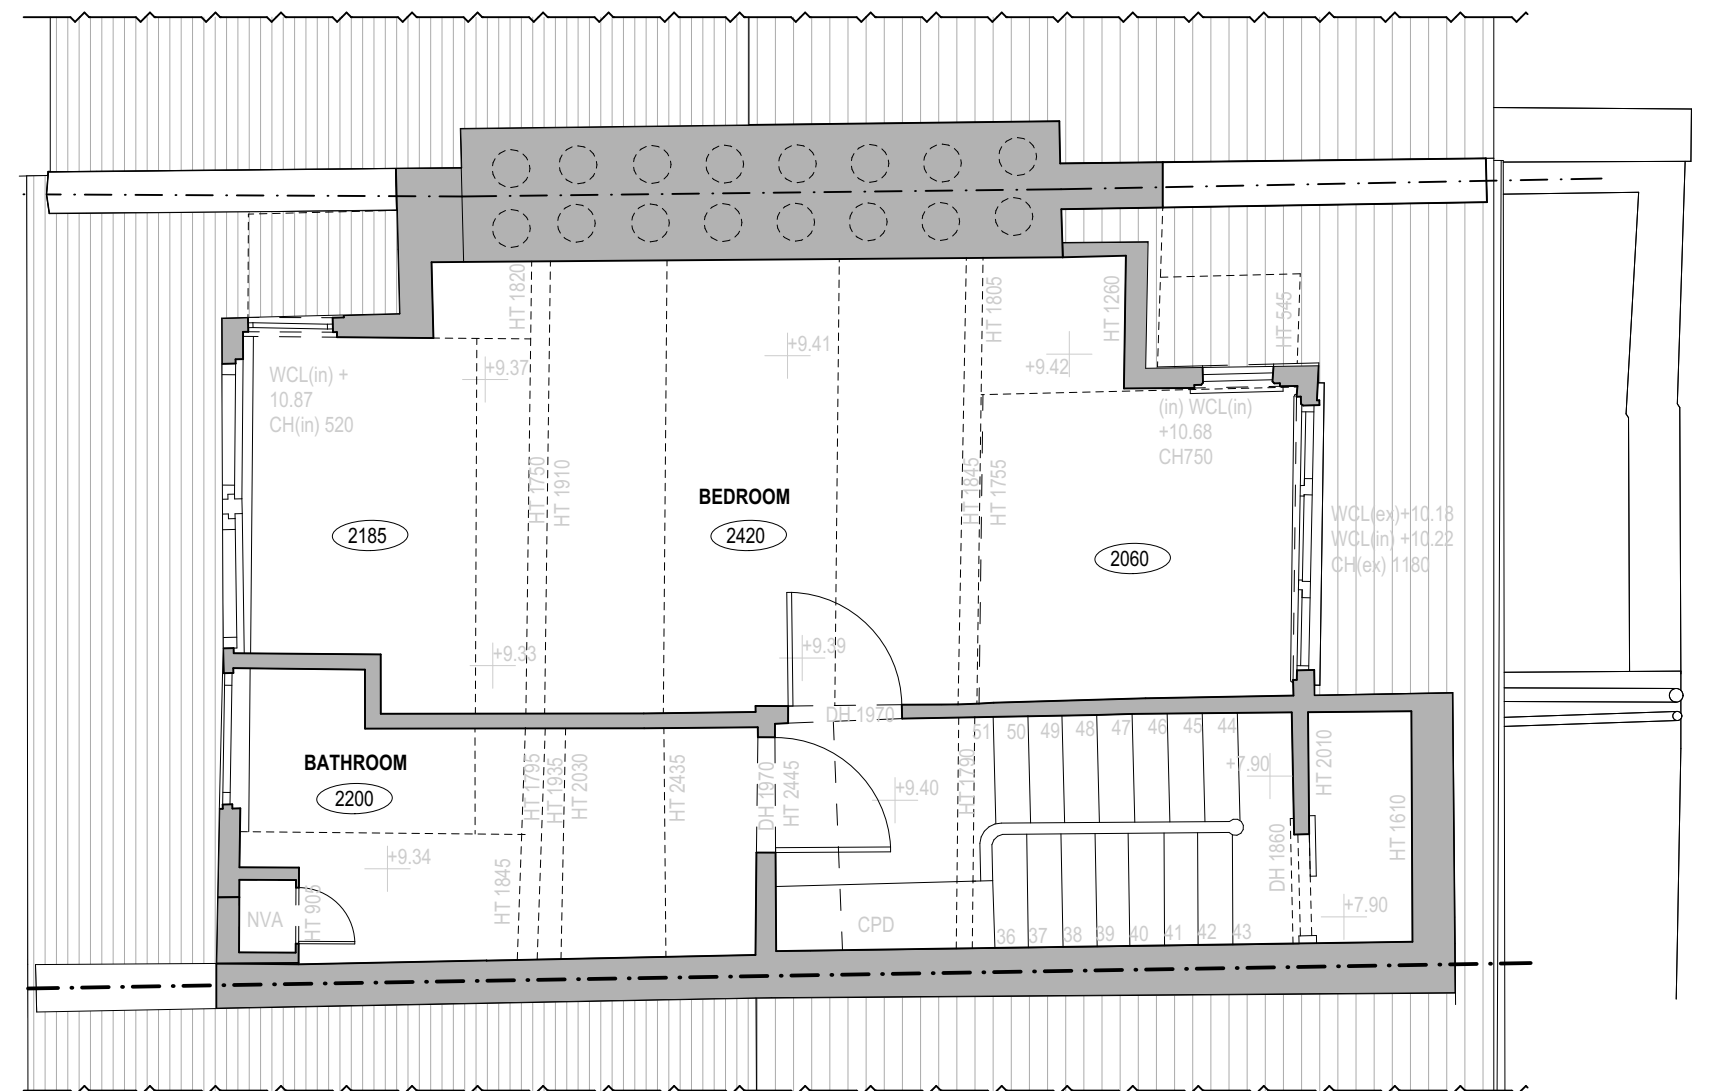

5 Existing - Third Floor Plan

Key	Date	Descriptor
PL01	05.11.2023.	Planning

project
134_35 Christchurch Hill

site address
35 Christchurch Hill
London
NW3 1LA

client
Private Client

drawing title
Existing - Floor Plans

project number_drawing number_revision
134_801_PL01

date
15.10.2023.

designed / drawn by
4H Architecture
phone 07515 772458
email info@4harchitecture.co.uk

scale
1:50 @ A1