


Copyright Hawkins\Brown Architects
 No implied licence exists. This drawing should not be used to calculate areas for the purposes of valuation. Do not scale this drawing. All dimensions to be checked on the site by the contractor and such dimensions to be their responsibility. All work must comply with relevant British Standards and Building Regulations requirements. Drawing errors and omissions to be reported to the architect. To be read in conjunction with Architect's specification and other consultant information.

- KEYPLAN**
- Bikes
 - Bins
 - Caretaker's store
 - Cleaners store
 - Commercial bin store
 - Concierge Office and Store
 - D1 Community
 - Flexible Workspace
 - Plant
 - Residential Reception Lobby

NOTE
 For previous iterations of this document, please refer to document number AGV-HBA-B-00-DR-A-200000. Please note that this version of this drawing supersedes and replaces any earlier versions that have been issued.

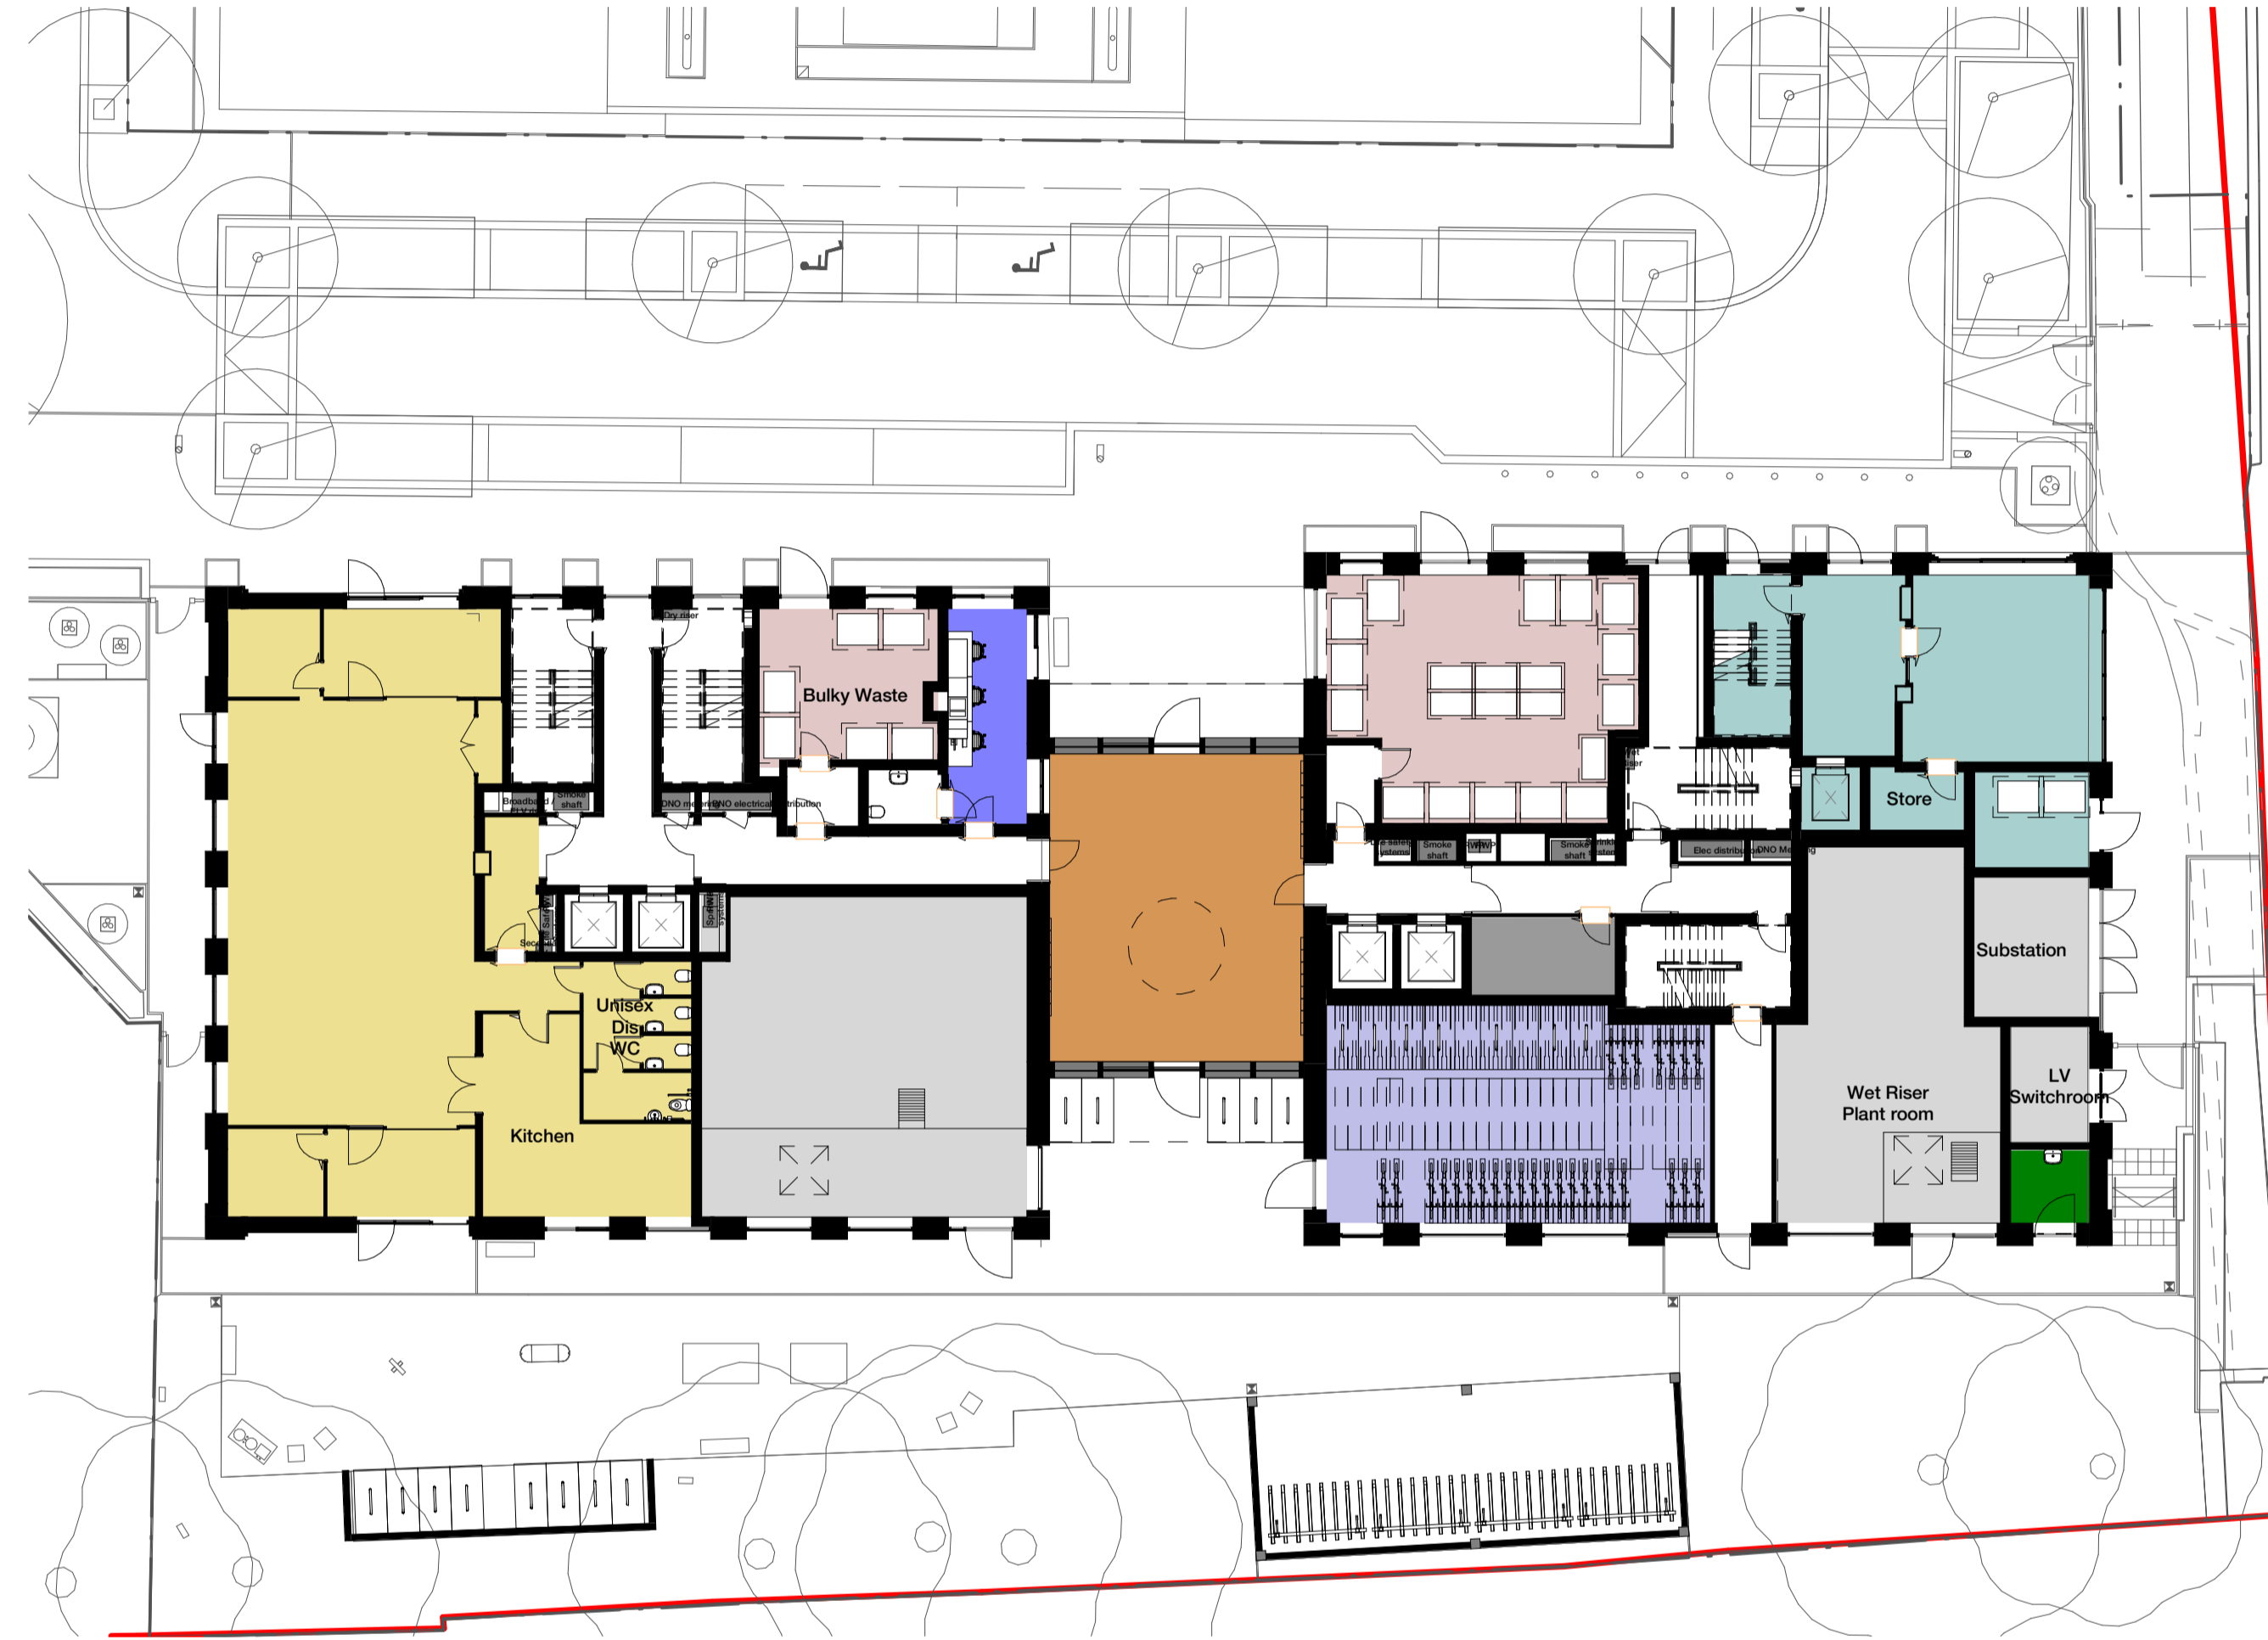

Rev	Description	Date
P1	NMA Update	13/11/23

159 St John Street
 London EC1V 4QJ
 mail@hawkinsbrown.com
 hawkinsbrown.com



Project
 Agar Grove - Block B

Drawing
 Ground Floor Site Plan

Scale @
 1 : 200

Date
 13/11/23

Drawn By
 DT

Checked By
 JC

Job Number
 1423D

Status
 S2

Purpose of Issue
 Planning

Drawing No.
 AGV-HBA-BZ-00-DR-A-080000

Rev
 P1

