



**KEYPLAN**  
 For previous iterations of this document, please refer to document number AGV-HBA-B-00-DR-A-200150. Please note that this version of this drawing supersedes and replaces any earlier versions that have been issued.


**NOTE**  
 S

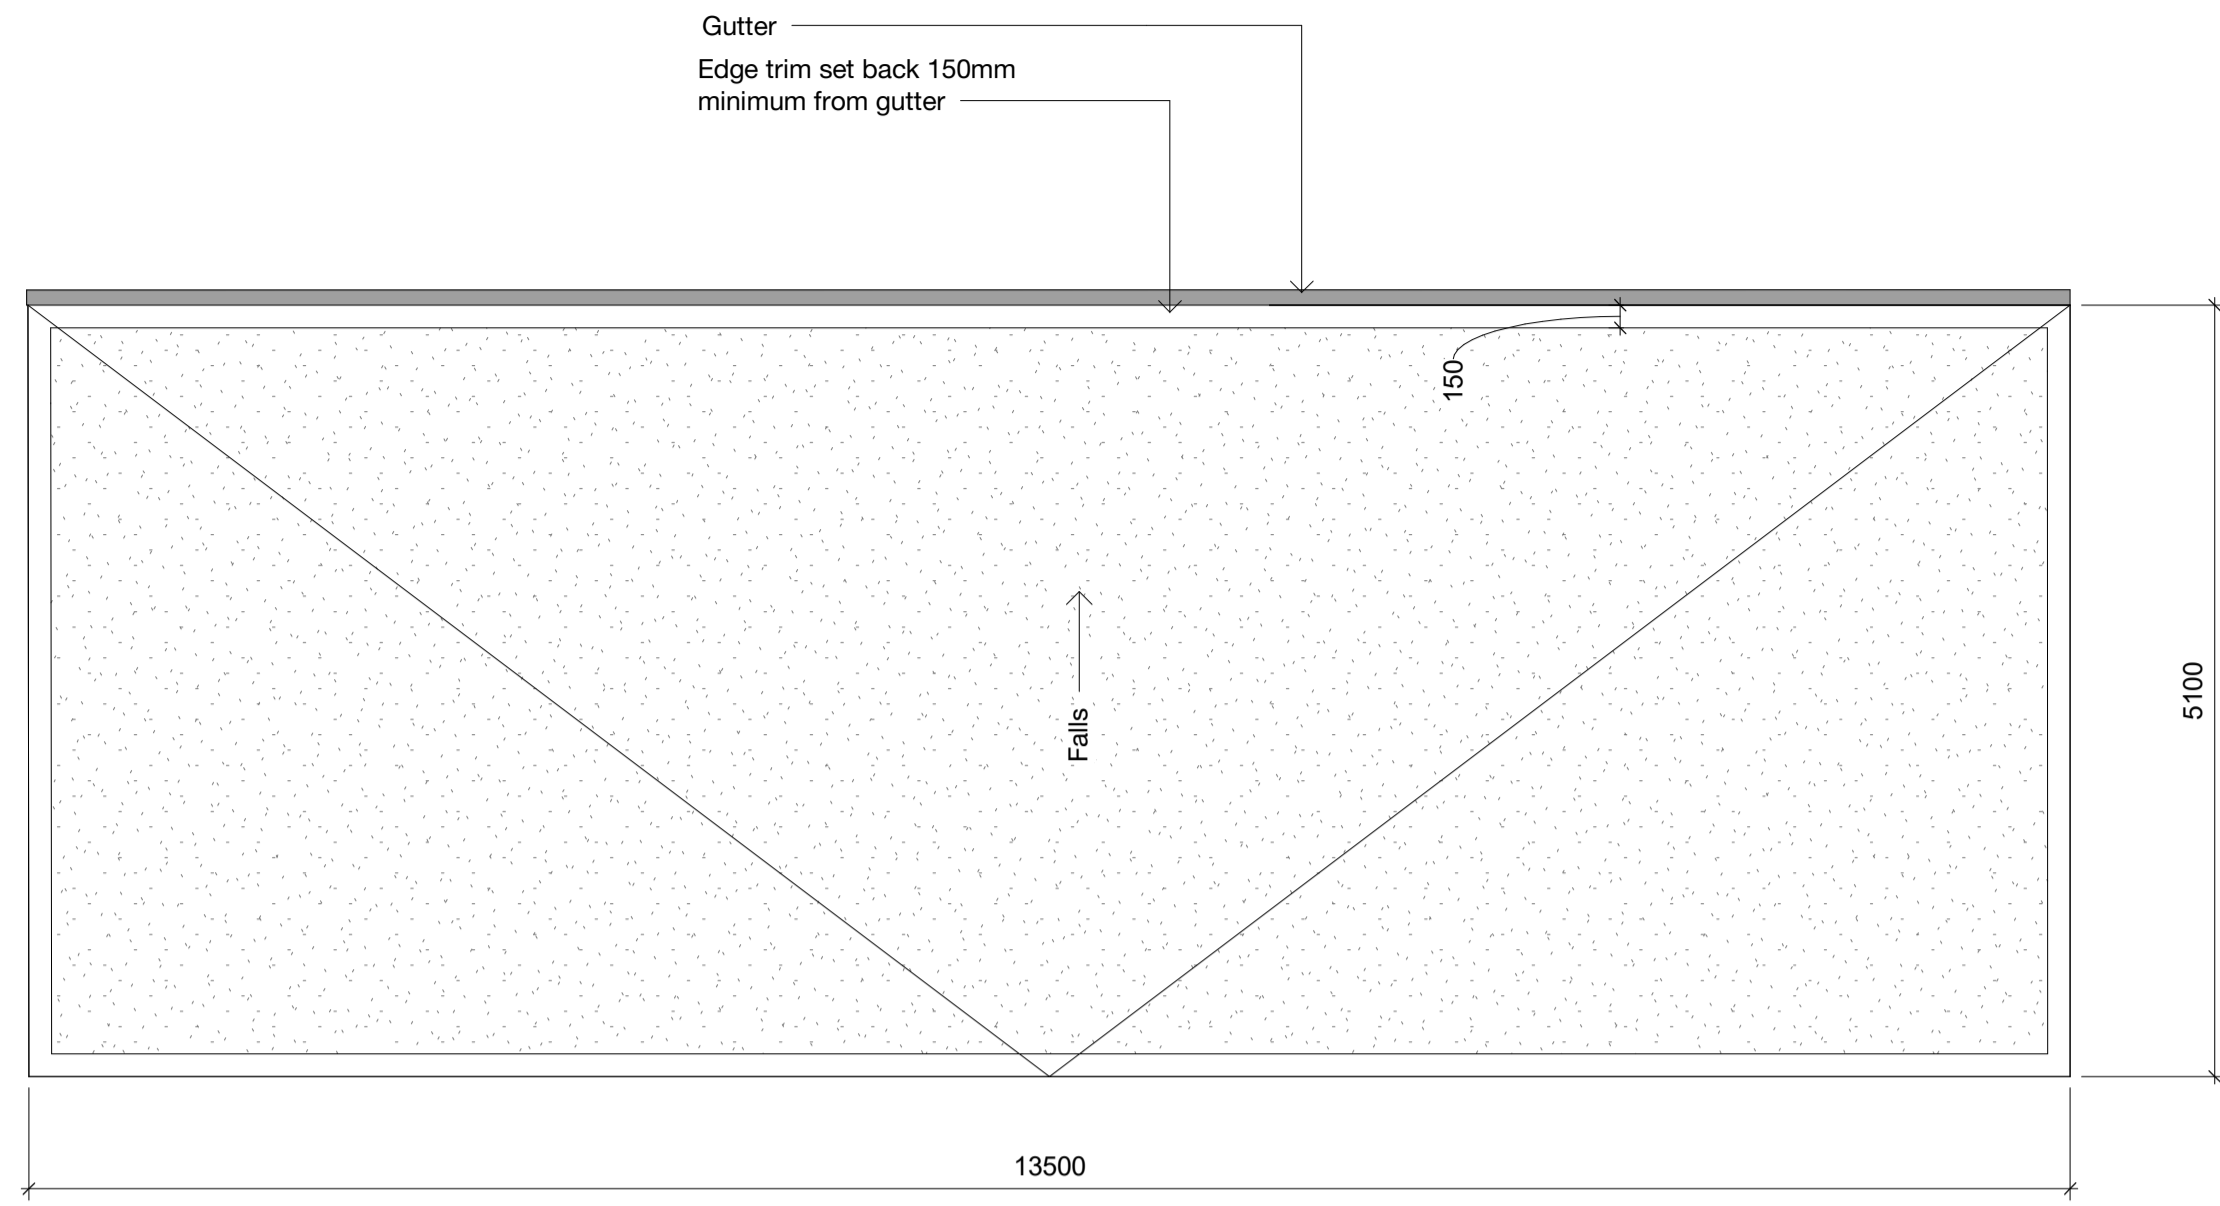


**1 External Cycle Store 01 Roof Plan**  
 1:50

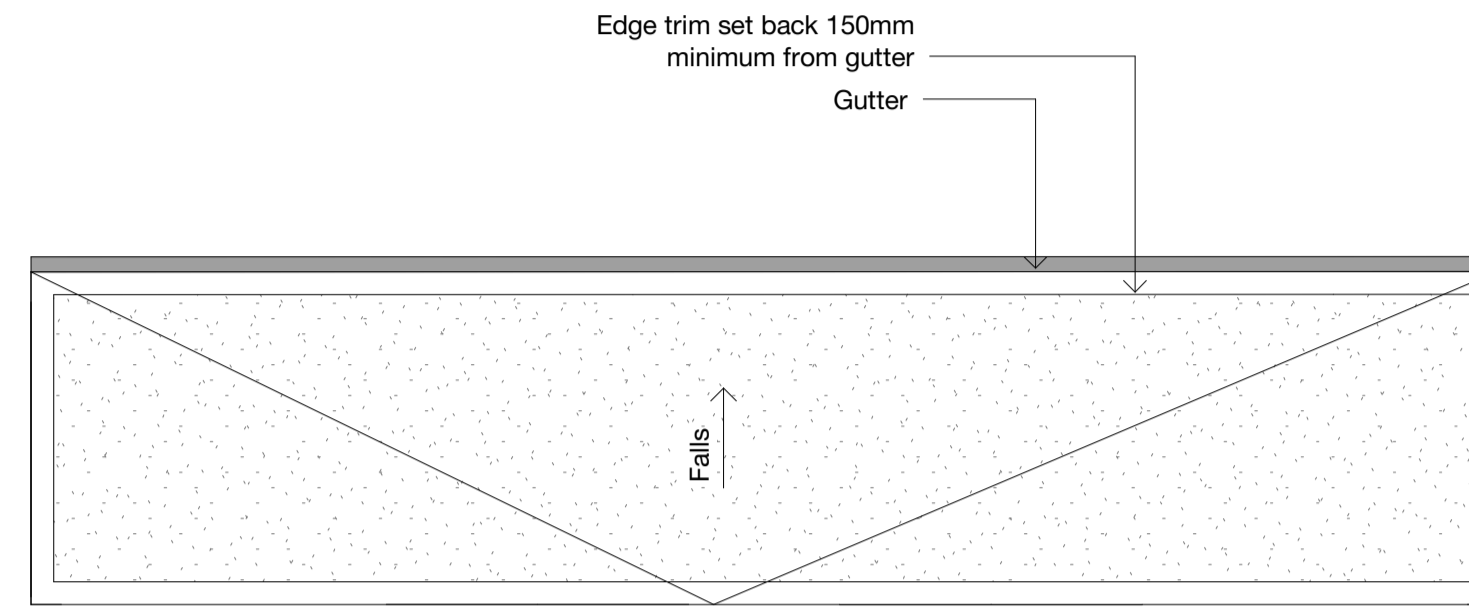


**6 External Cycle Store 02 Roof Plan**  
 1:50

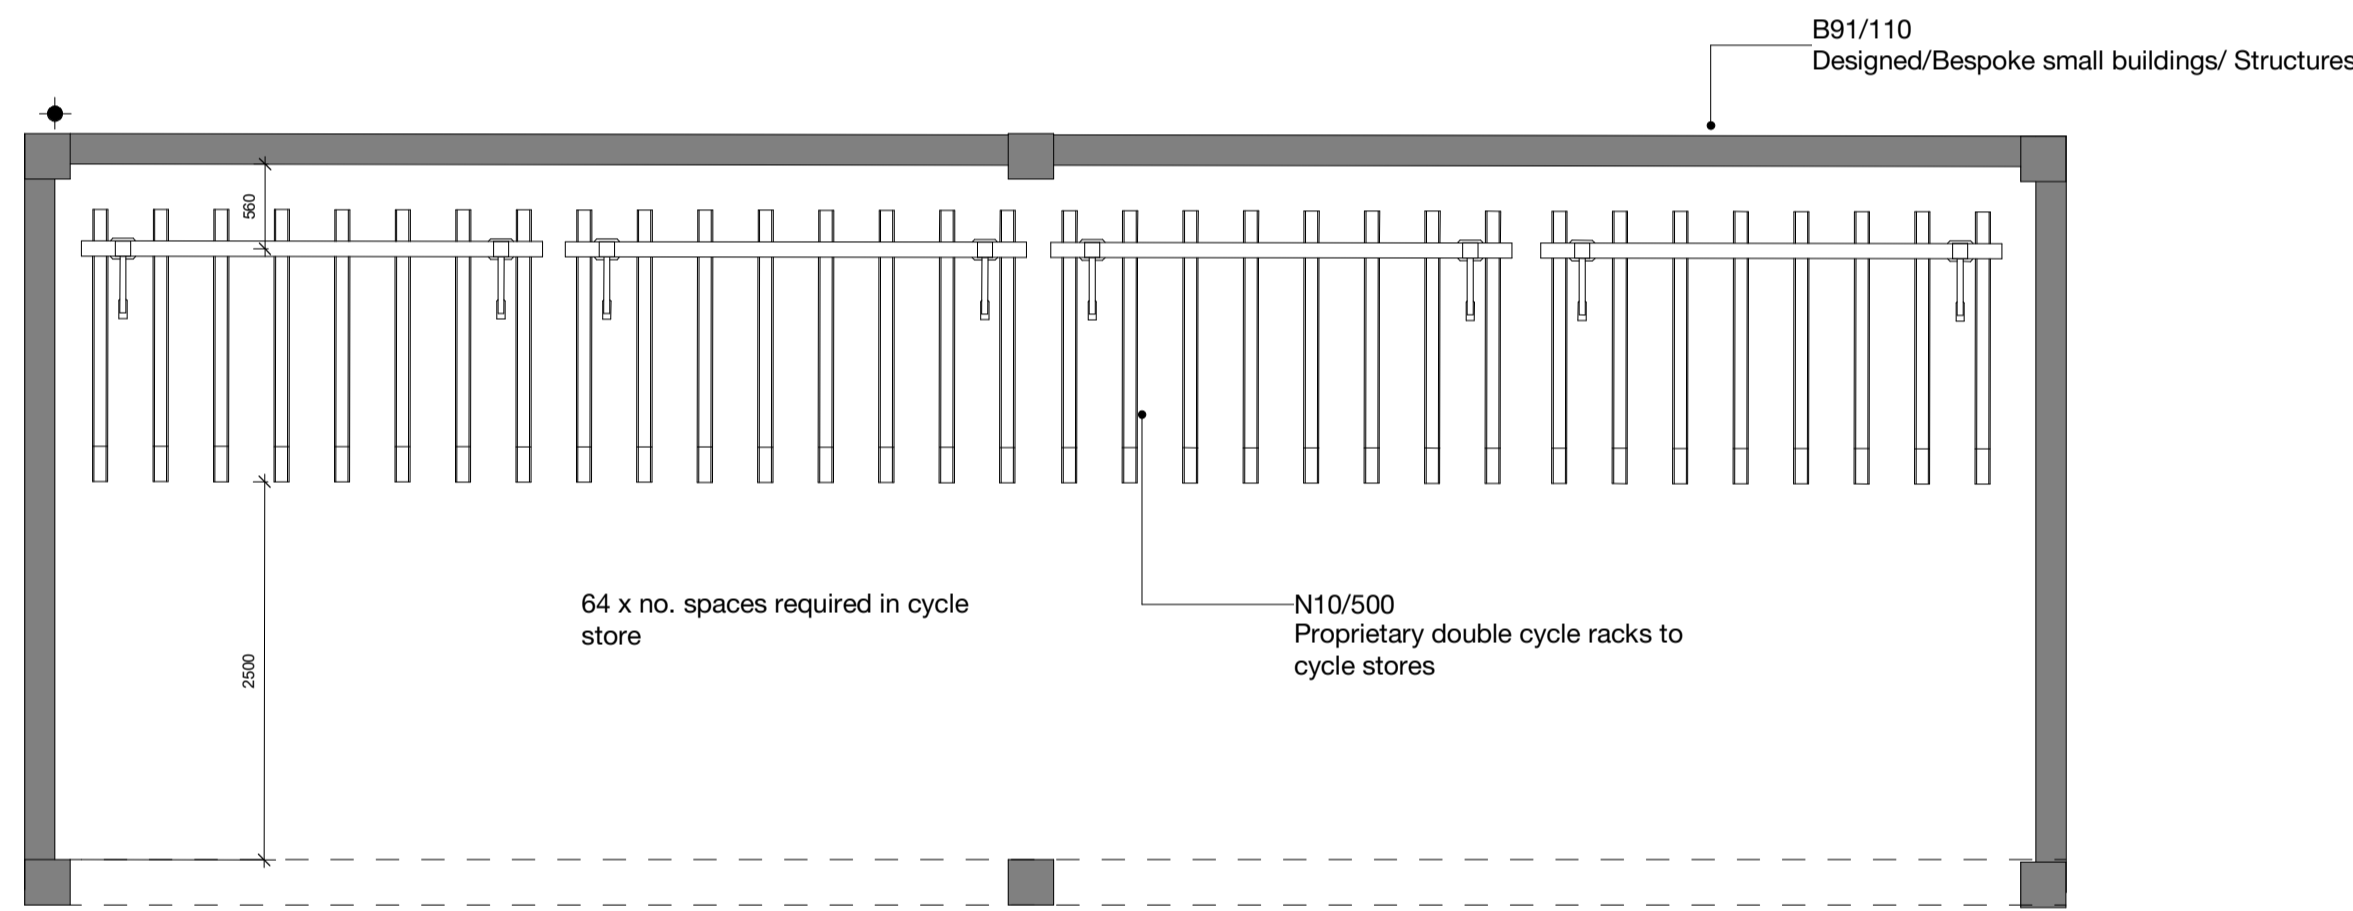


**4 External Cycle Store 01 Plan**  
 1:50

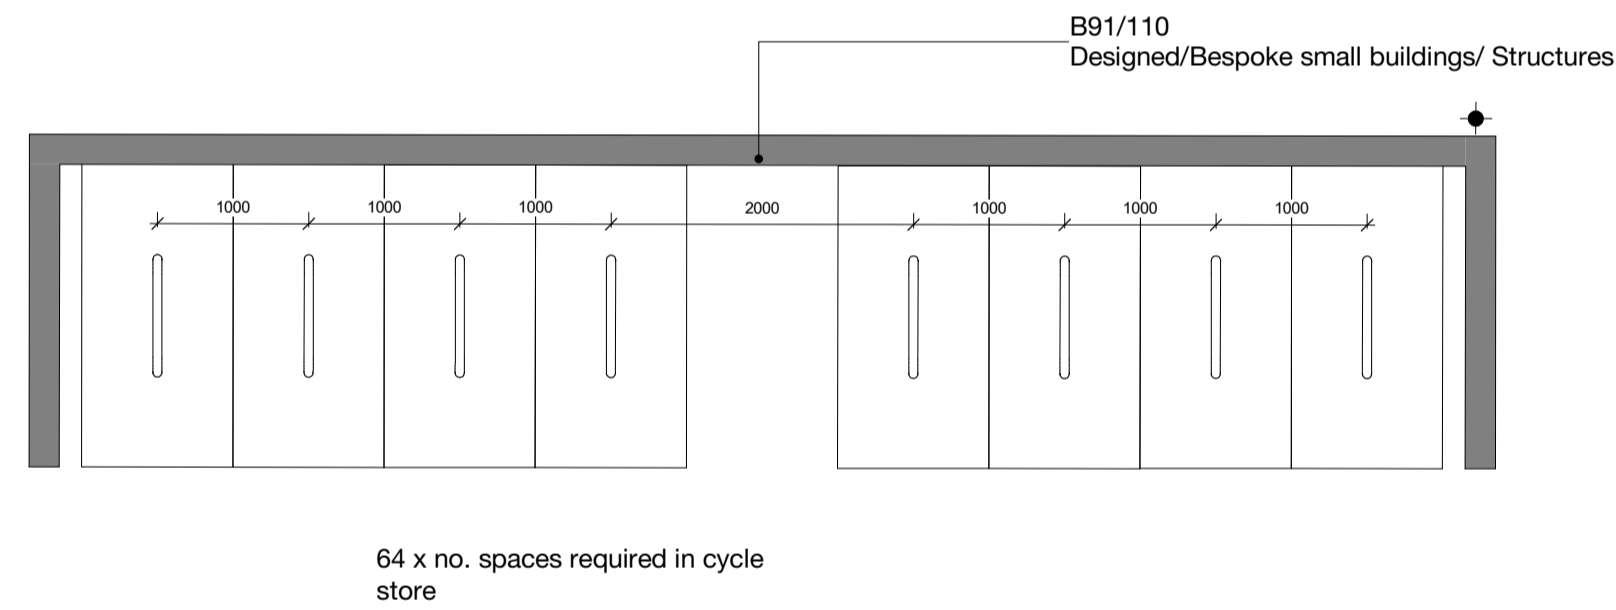



**5 External Cycle Store 02 Plan**  
 1:50

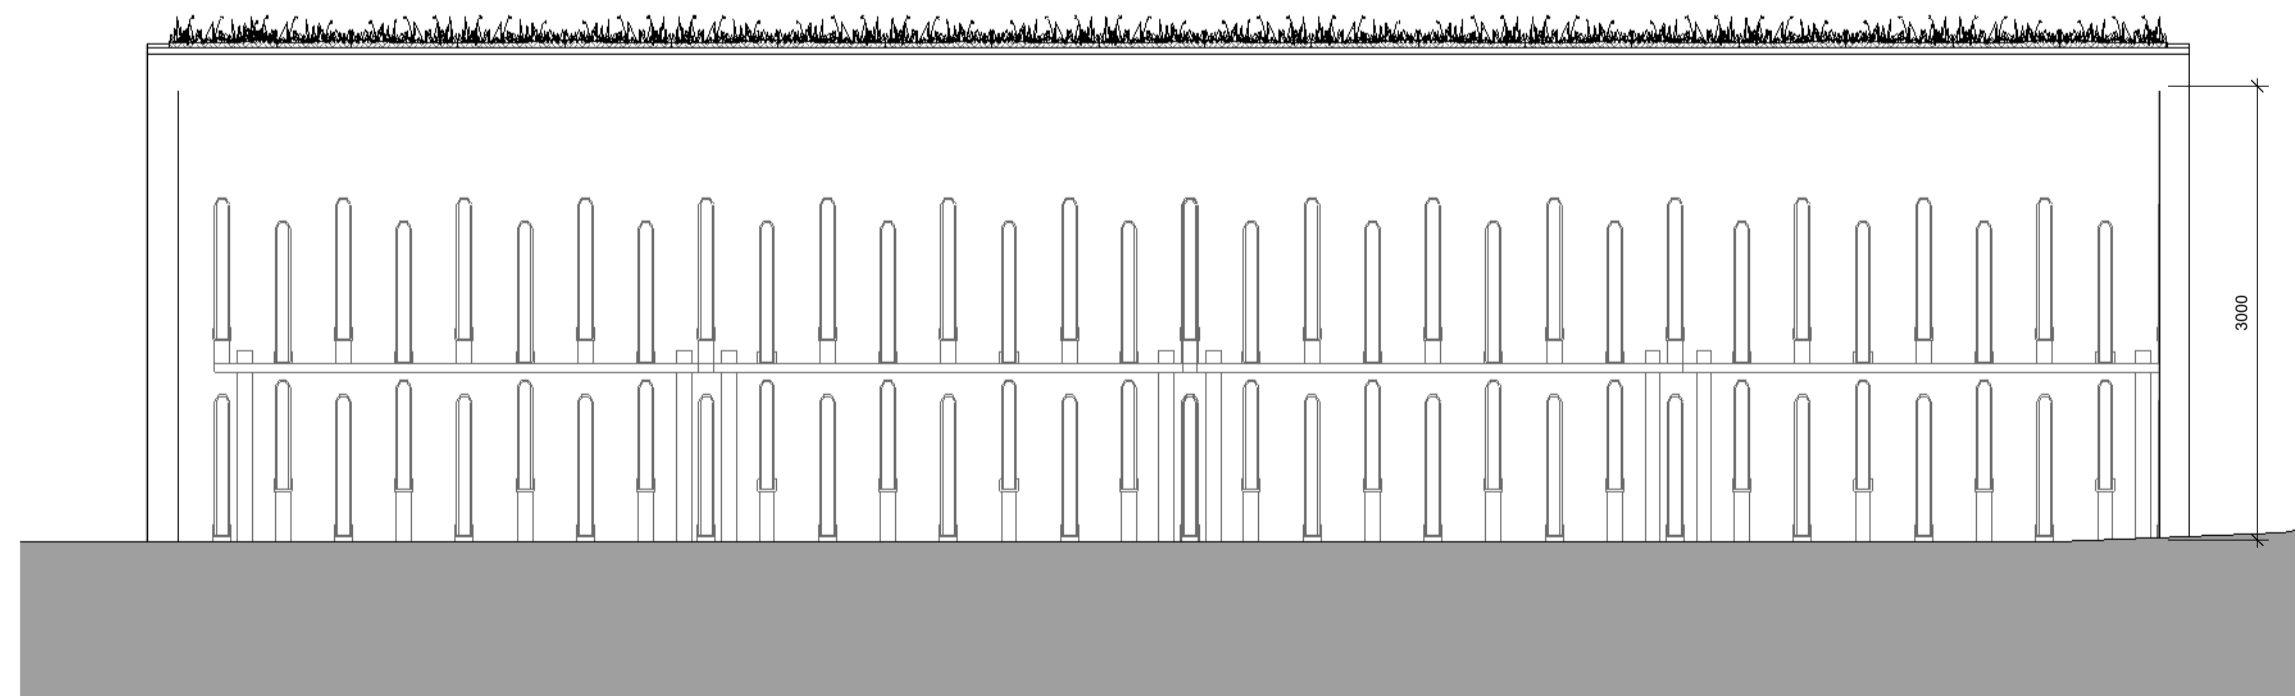

**3 External Cycle Store 01 -Elevation**  
 1:50

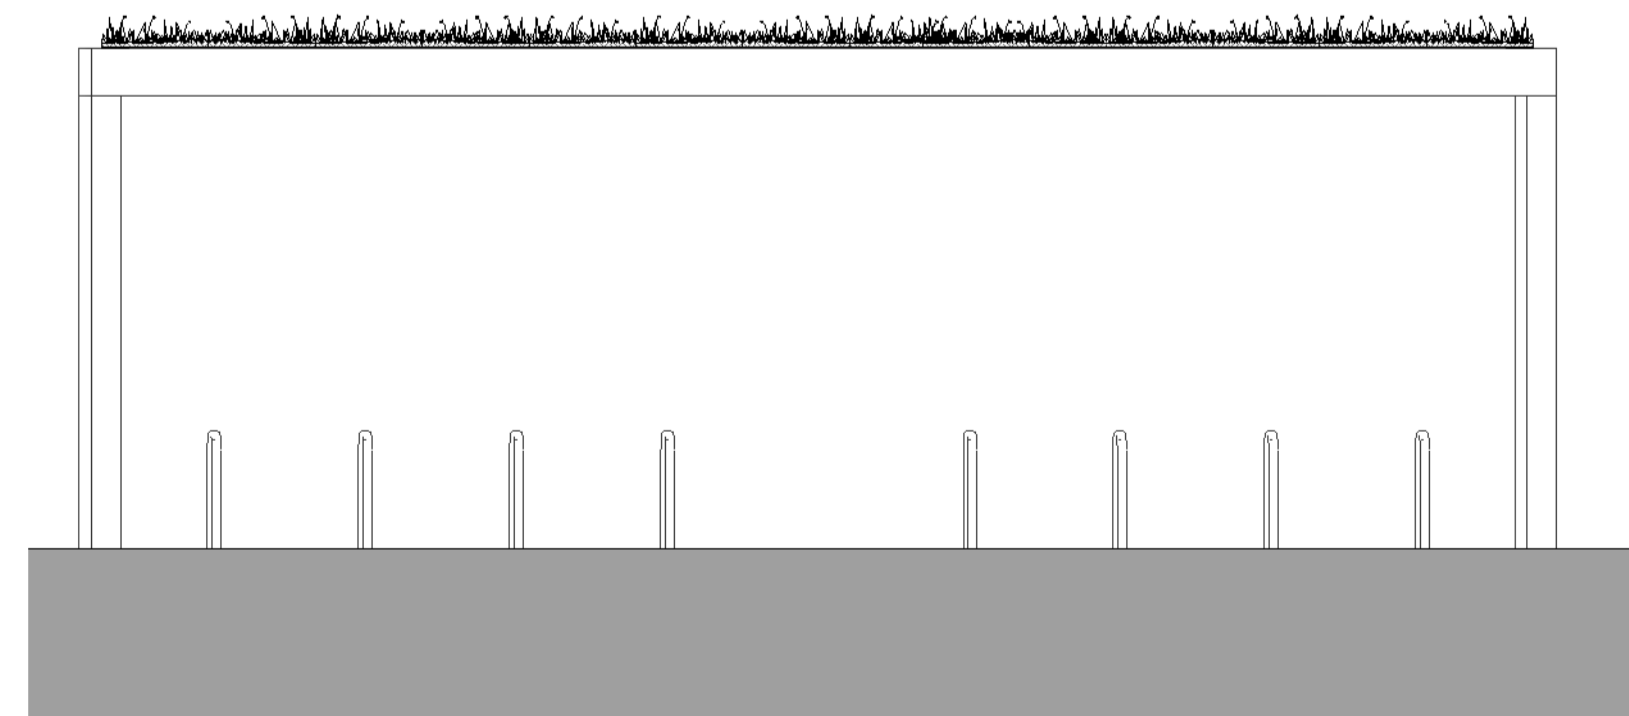

**2 External Cycle Store 02 -Elevation**  
 1:50

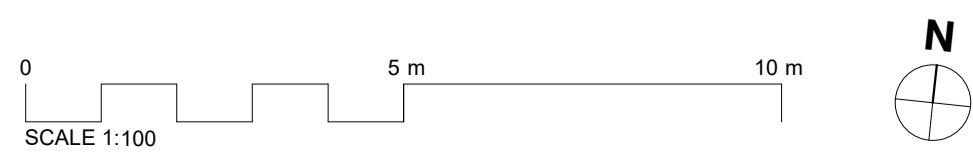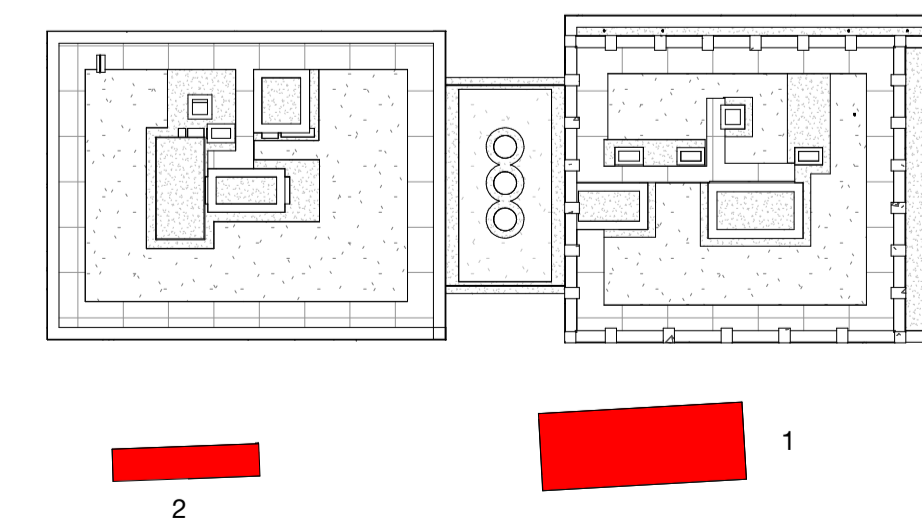

Rev	Description	Date
P1	NMA Update	13/11/23

159 St John Street  
 London EC1V 4QJ  
 mail@hawkinsbrown.com  
 hawkinsbrown.com

# Hawkins Brown

Project  
 Agar Grove - Block B

Drawing  
 External Bike Stores

Scale @  
 As indicated

Date  
 13/11/23

Drawn By  
 DT

Checked By  
 JC

Job Number  
 1423D

Status  
 S2

Purpose of Issue  
 Planning

Drawing No.  
 AGV-HBA-BZ-00-DR-A-080150

Rev  
 P1