




# WOLFF ARCHITECTS

London 16 Lambton Place Notting Hill  
London W11 2SH  
T +44 (0)20 7229 3125


Oxford Chandos Yard 83 Bicester Road  
Long Crendon HP18 9EE  
T +44 (0)1844 203310

W www.wolffarchitects.co.uk  
E info@wolffarchitects.co.uk


This drawing is protected under Copyright and at no time should any portion be reproduced or copied without the permission of the Architect (Design Copyright Act 1968). It must not be used for purposes other than that for which it is provided. It is supplied without liability for any errors or omissions. All dimensions to be checked on site.

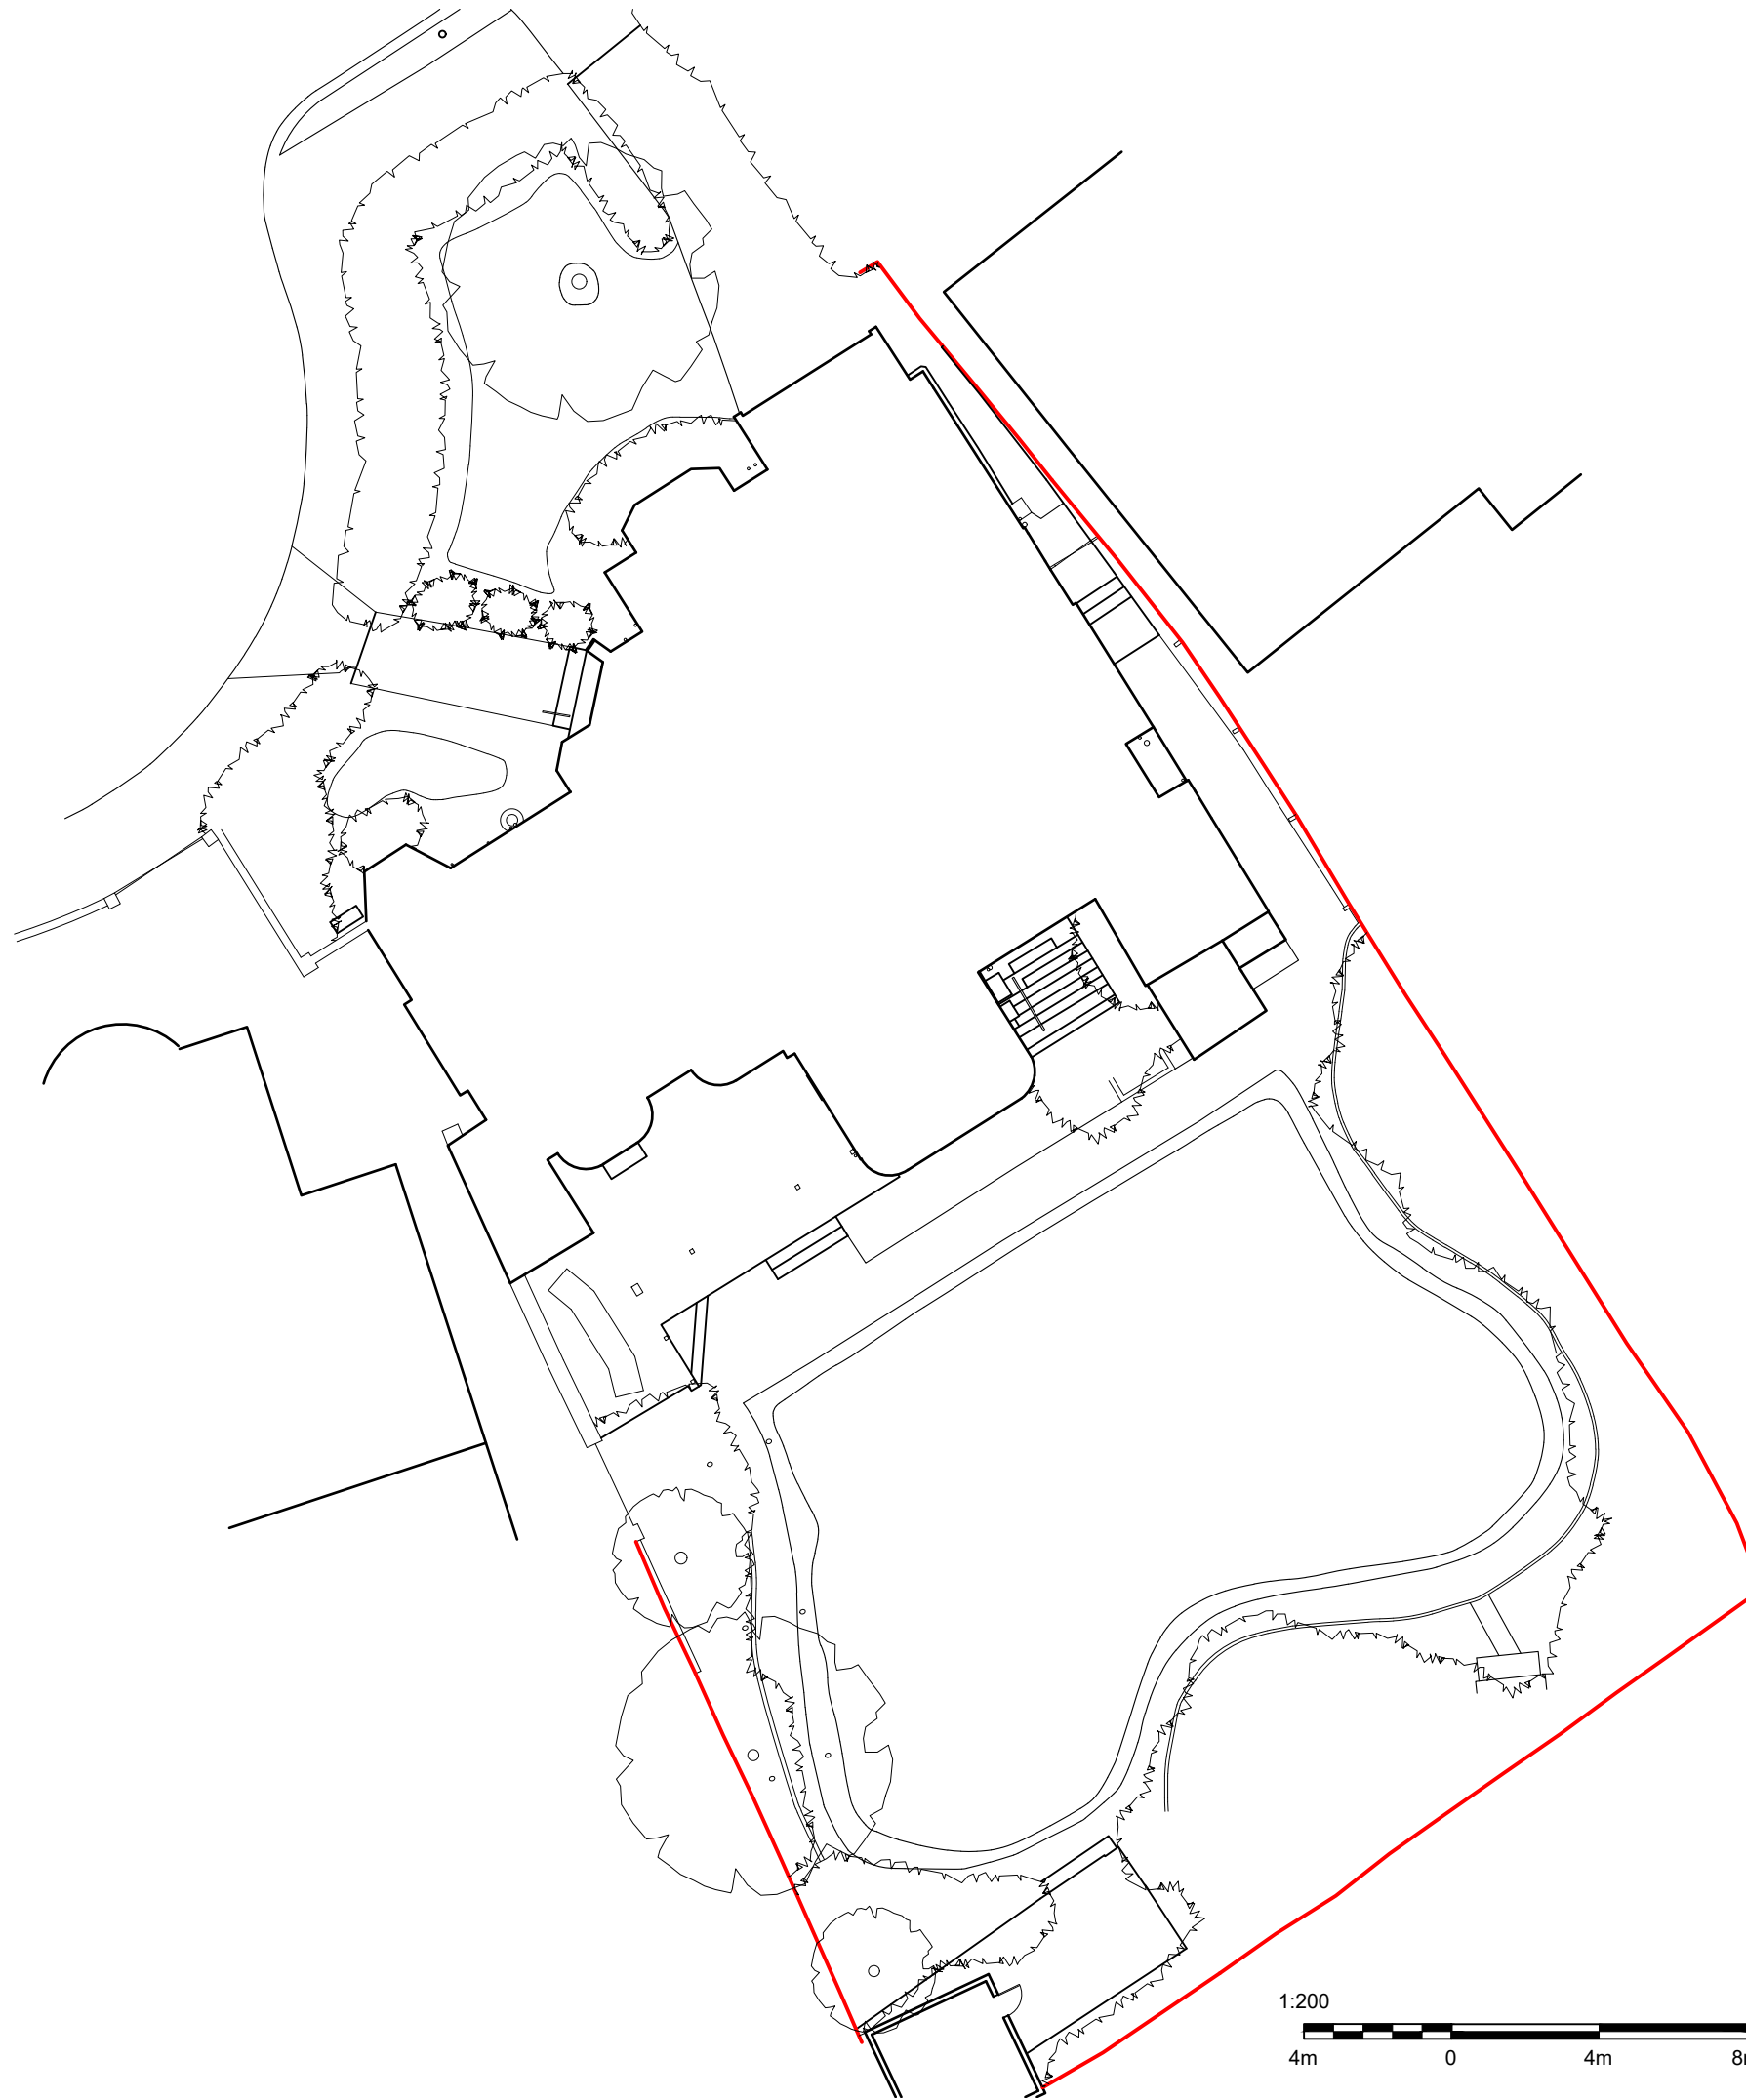

KEY	
	existing
	demolished
	proposed

 

Rev.	Description	Date
A	First issue.	[15.11.23]

 

Project Title  
45 Elsworth Road, Hampstead  
London, NW3 3BS

Drawing Title  
**Proposed Site Plan**

Status  
**CERTIFICATE OF LAWFULNESS**

Drawn by	Checked by	Scale
JF	EW	1:200 @ A3
Project No.	Work Stage	Dwg. No.
2322	PD	002
		Rev.
		A



Proposed Site Plan




# WOLFF ARCHITECTS

London 16 Lambton Place Notting Hill  
London W11 2SH  
T +44 (0)20 7229 3125


Oxford Chandos Yard 83 Bicester Road  
Long Crendon HP18 9EE  
T +44 (0)1844 203310

W www.wolffarchitects.co.uk  
E info@wolffarchitects.co.uk


This drawing is protected under Copyright and at no time should any portion be reproduced or copied without the permission of the Architect (Design Copyright Act 1968). It must not be used for purposes other than that for which it is provided. It is supplied without liability for any errors or omissions. All dimensions to be checked on site.

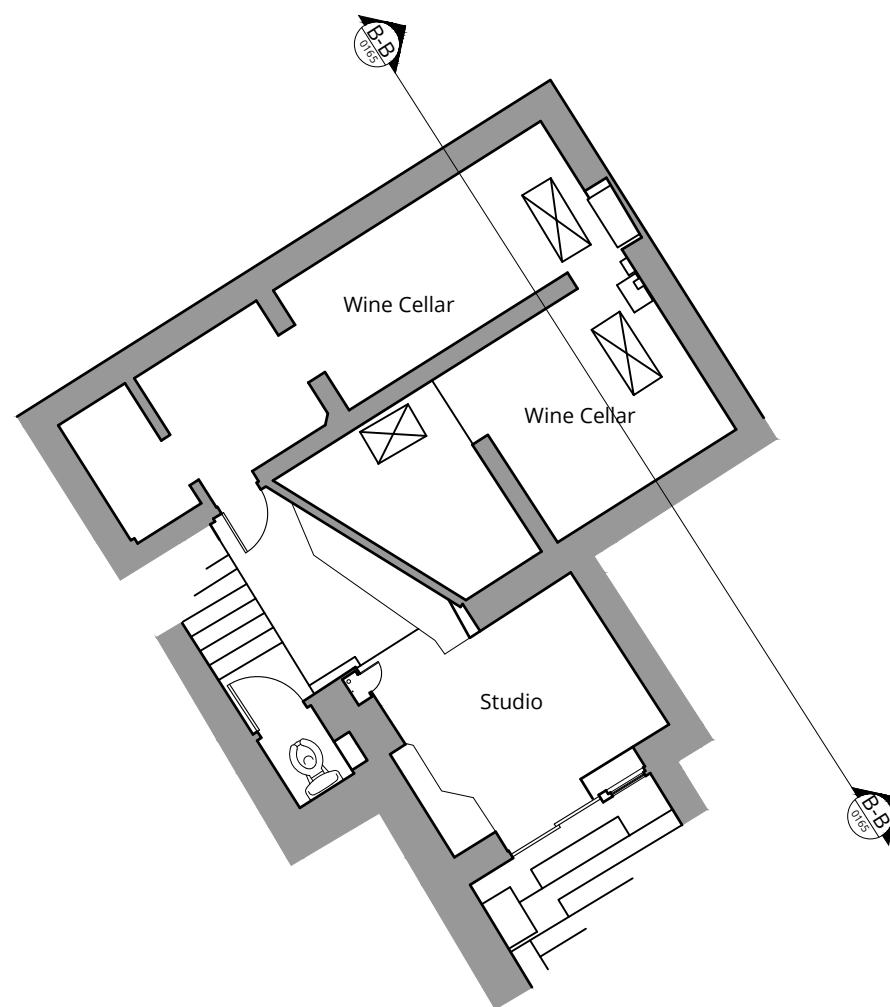

KEY	
	existing
	demolished
	proposed

 

Rev.	Description	Date
A	First issue.	[15.11.23]

 


Project Title  
45 Elsworthy Road, Hampstead  
London, NW3 3BS

Drawing Title  
**Proposed Lower  
Ground Floor Plan**

Status  
**CERTIFICATE OF LAWFULNESS**

Drawn by	Checked by	Scale
JF	EW	1:100 @ A3
Project No.	Work Stage	Dwg. No.
2322	PD	200
		Rev.
		A

 

Proposed Lower Ground Floor Plan



# WOLFF ARCHITECTS



London 16 Lambton Place Notting Hill  
London W11 2SH  
T +44 (0)20 7229 3125

Oxford Chandos Yard 83 Bicester Road  
Long Crendon HP18 9EE  
T +44 (0)1844 203310


W www.wolffarchitects.co.uk  
E info@wolffarchitects.co.uk

This drawing is protected under Copyright and at no time should any portion be reproduced or copied without the permission of the Architect (Design Copyright Act 1968). It must not be used for purposes other than that for which it is provided. It is supplied without liability for any errors or omissions. All dimensions to be checked on site.

KEY	
	existing
	demolished
	proposed

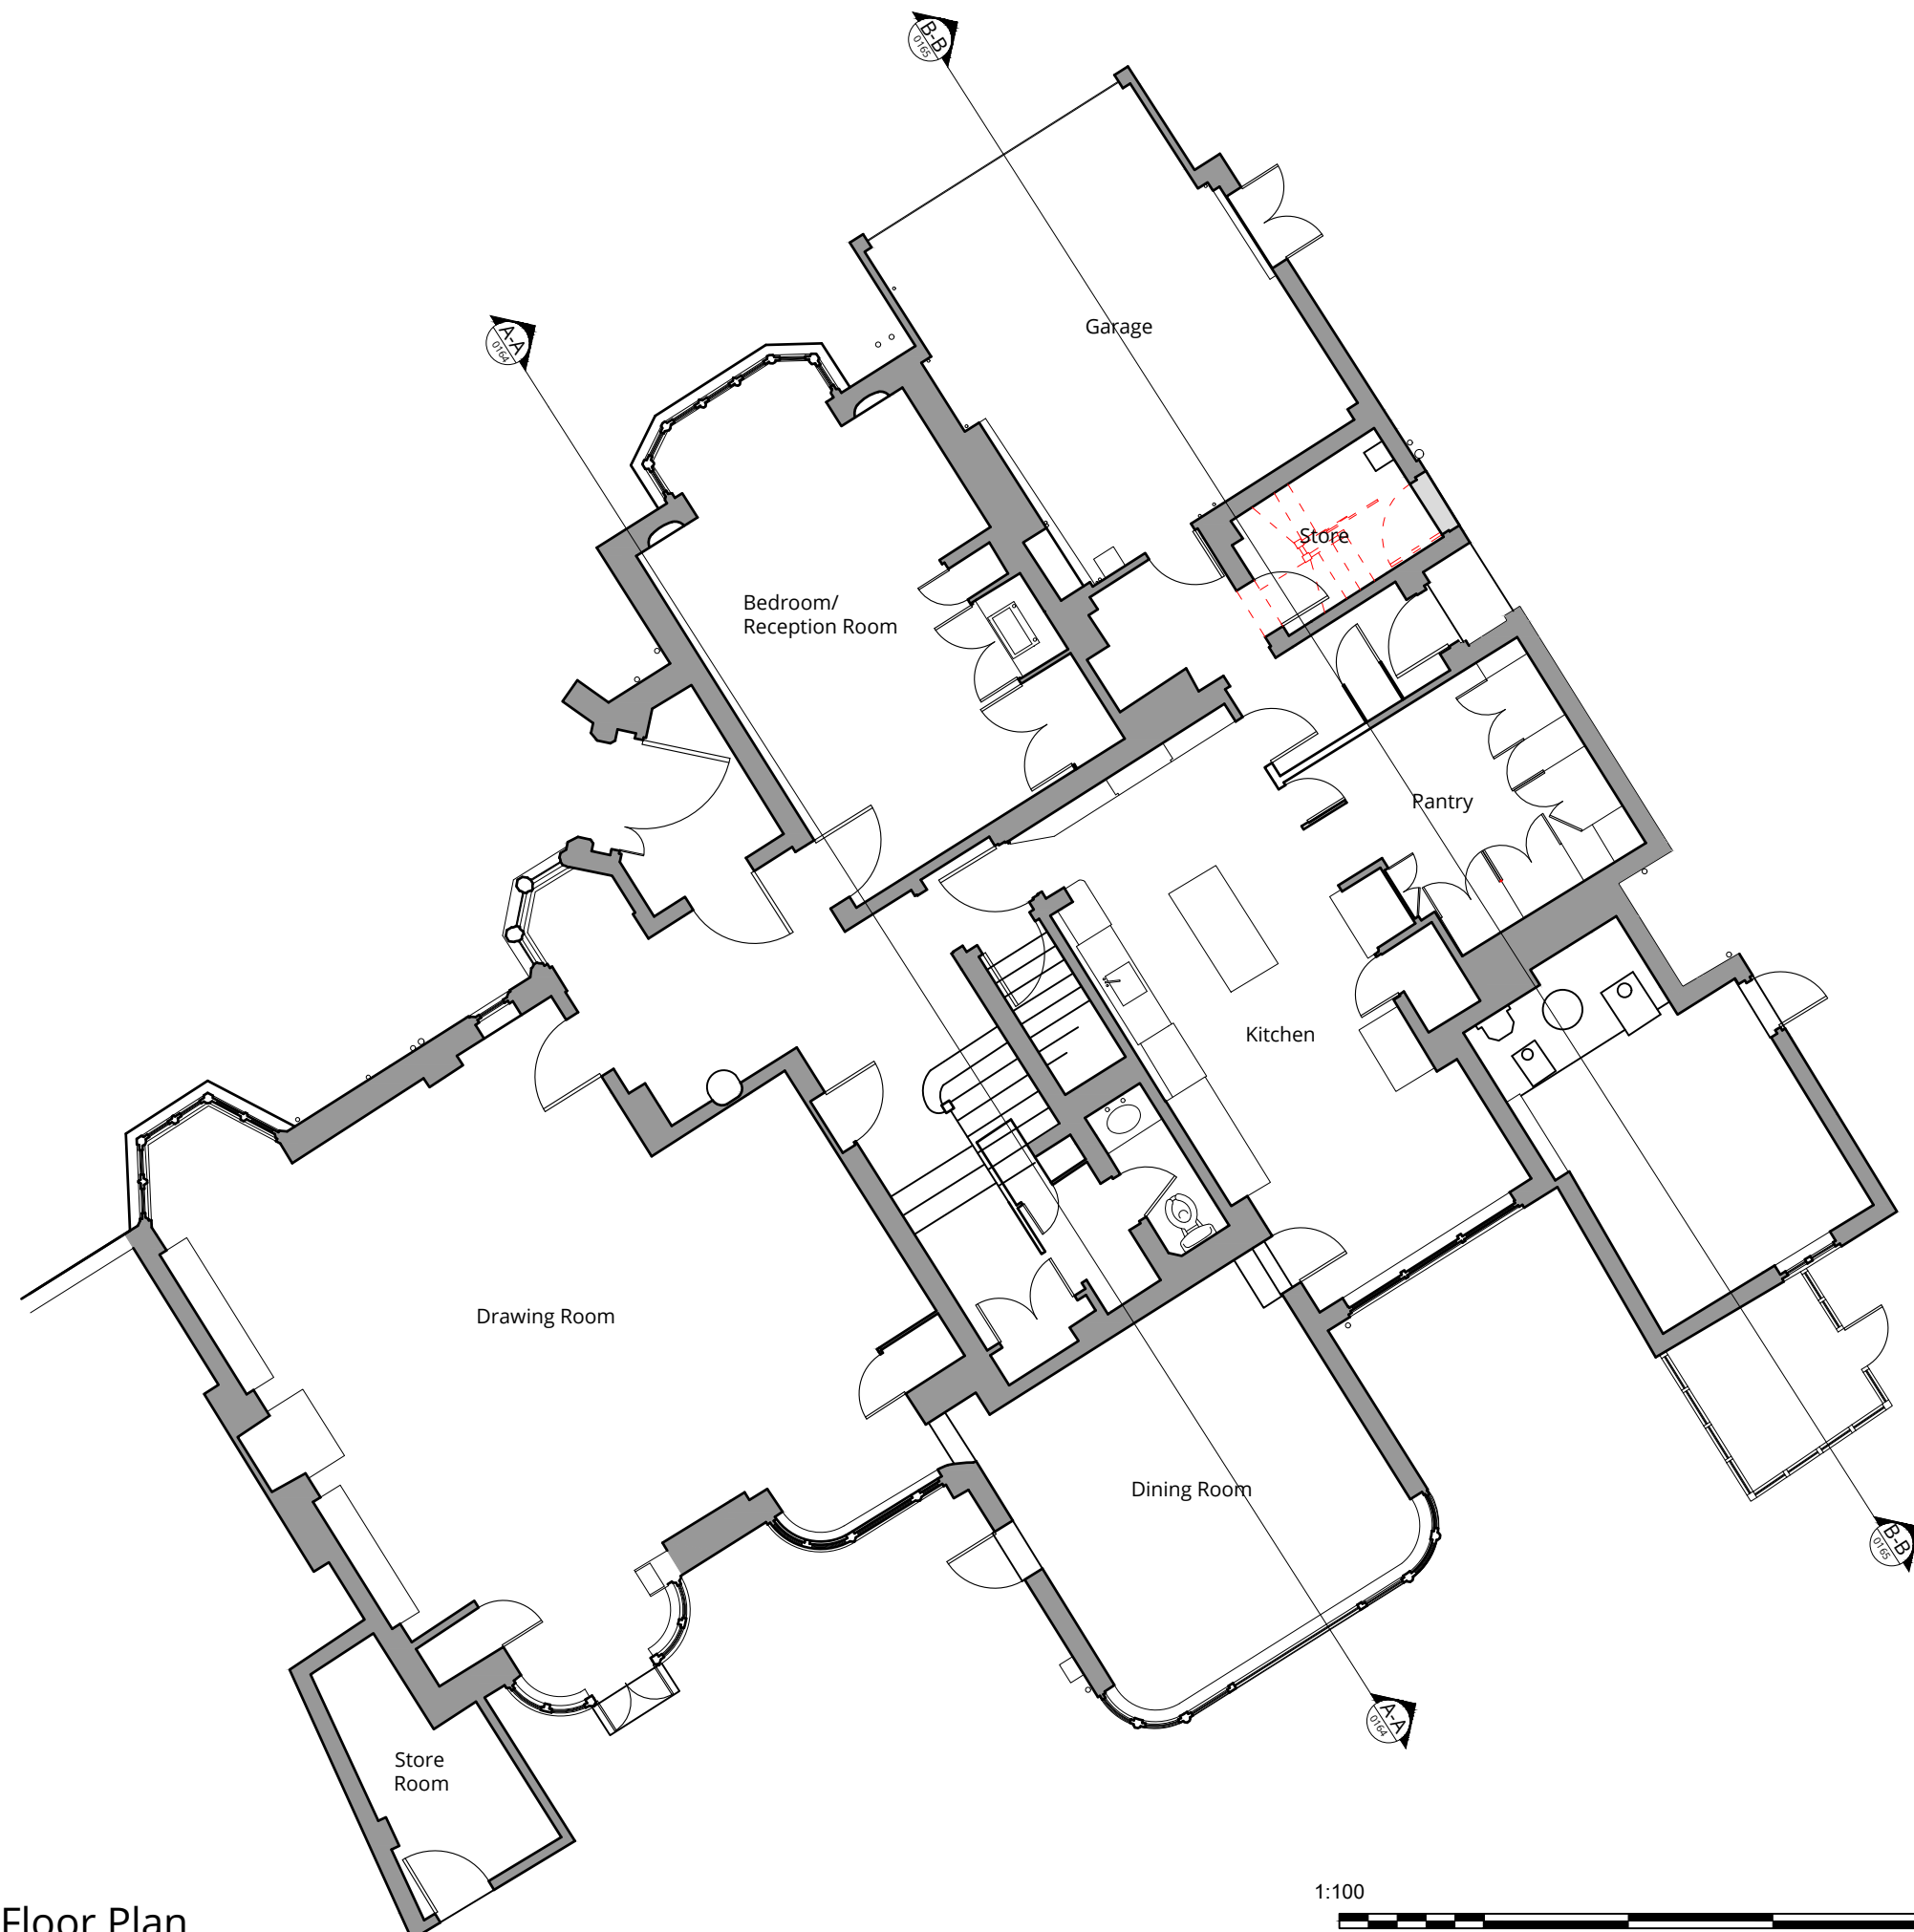 

Rev.	Description	Date
A	First issue.	[15.11.23]

 


Project Title  
45 Elsworth Road, Hampstead  
London, NW3 3BS

Drawing Title  
**Proposed Ground Floor Plan**

Status  
**CERTIFICATE OF LAWFULNESS**

Drawn by	Checked by	Scale	
JF	EW	1:100 @ A3	
Project No.	Work Stage	Dwg. No.	Rev.
2322	PD	201	A

Proposed Ground Floor Plan

 



# WOLFF ARCHITECTS


London 16 Lambton Place Notting Hill  
London W11 2SH  
T +44 (0)20 7229 3125

Oxford Chandos Yard 83 Bicester Road  
Long Crendon HP18 9EE  
T +44 (0)1844 203310


W www.wolffarchitects.co.uk  
E info@wolffarchitects.co.uk

This drawing is protected under Copyright and at no time should any portion be reproduced or copied without the permission of the Architect (Design Copyright Act 1968). It must not be used for purposes other than that for which it is provided. It is supplied without liability for any errors or omissions. All dimensions to be checked on site.

KEY	
	existing
	demolished
	proposed

 

1:100

 

Rev.	Description	Date
A	First issue.	[15.11.23]

Project Title  
45 Elsworth Road, Hampstead  
London, NW3 3BS

Drawing Title  
**Proposed First  
Floor Plan**

Status  
**CERTIFICATE OF LAWFULNESS**

Drawn by	Checked by	Scale	
JF	EW	1:100 @ A3	
Project No.	Work Stage	Dwg. No.	Rev.
2322	PD	202	A

## Proposed First Floor Plan



# WOLFF ARCHITECTS



London 16 Lambton Place Notting Hill  
London W11 2SH  
T +44 (0)20 7229 3125

Oxford Chandos Yard 83 Bicester Road  
Long Crendon HP18 9EE  
T +44 (0)1844 203310

W www.wolffarchitects.co.uk  
E info@wolffarchitects.co.uk

This drawing is protected under Copyright and at no time should any portion be reproduced or copied without the permission of the Architect (Design Copyright Act 1968). It must not be used for purposes other than that for which it is provided. It is supplied without liability for any errors or omissions. All dimensions to be checked on site.

KEY	
	existing
	demolished
	proposed

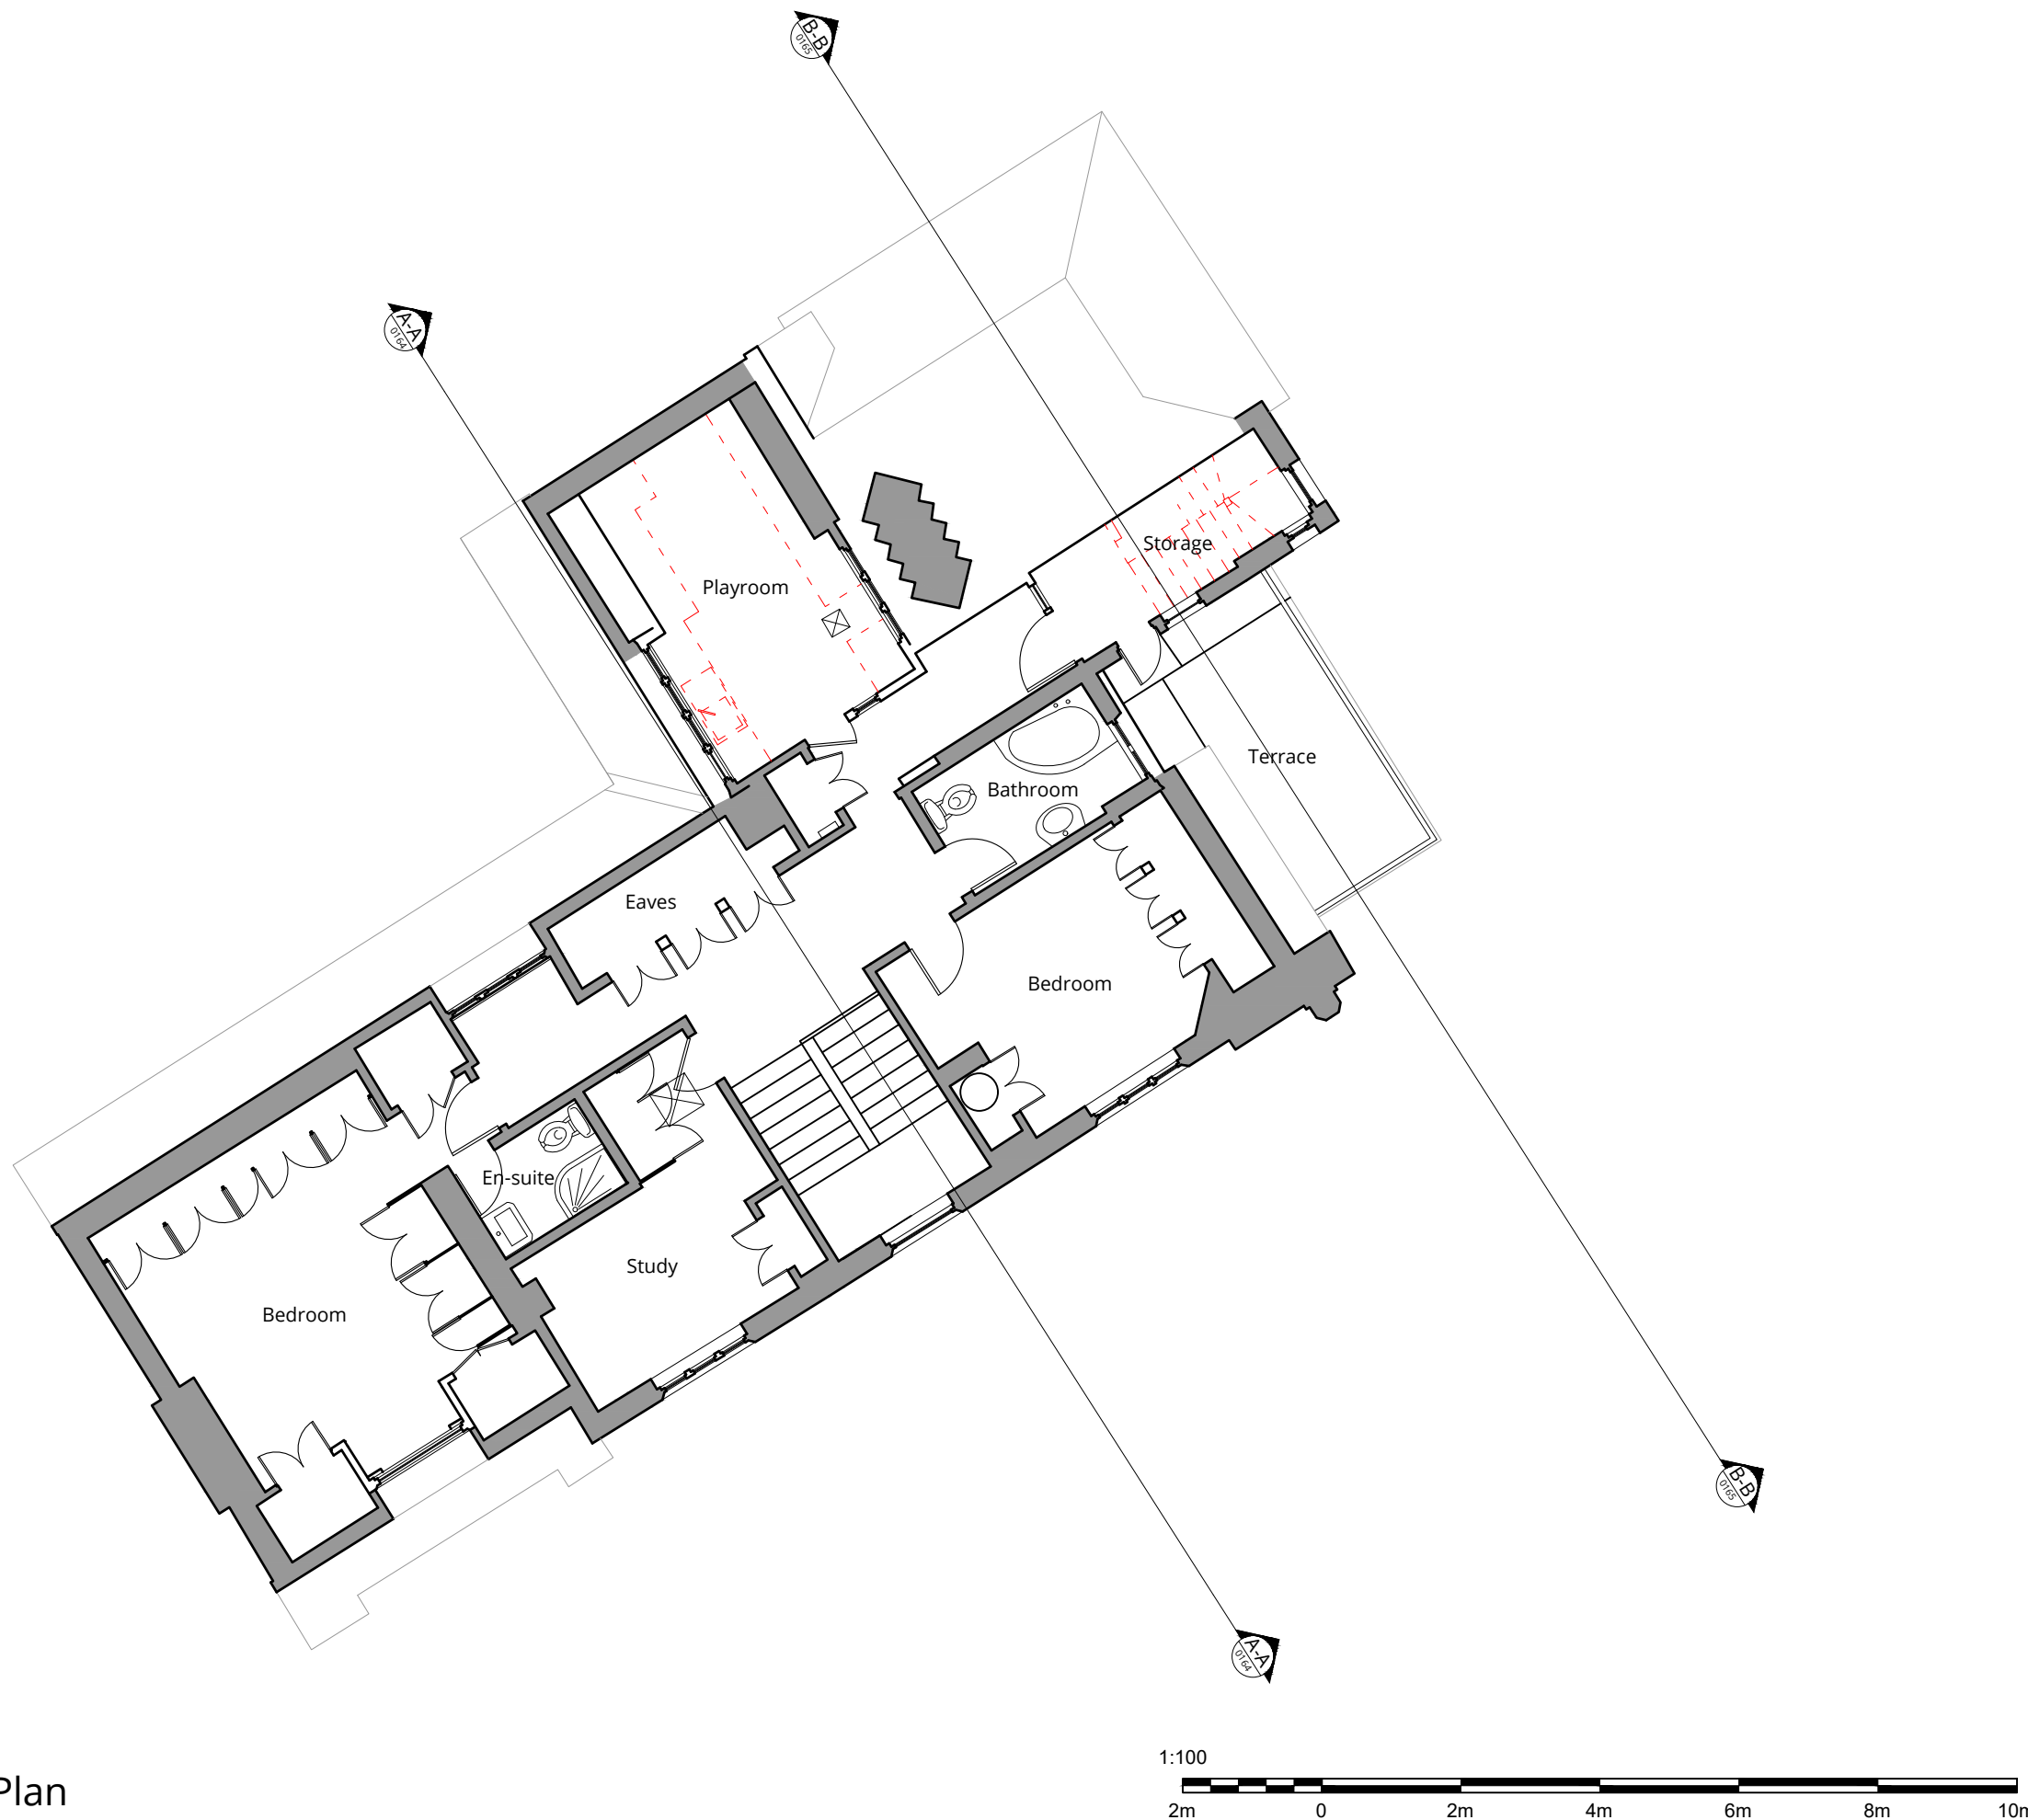 

Rev.	Description	Date
A	First issue.	[15.11.23]

Project Title  
45 Elsworth Road, Hampstead  
London, NW3 3BS

Drawing Title  
**Proposed Second  
Floor Plan**

Status  
**CERTIFICATE OF LAWFULNESS**

Drawn by JF	Checked by EW	Scale 1:100 @ A3
Project No. 2322	Work Stage PD	Dwg. No. / Rev. 203 - A

Proposed Second Floor Plan



# WOLFF ARCHITECTS



London 16 Lambton Place Notting Hill  
London W11 2SH  
T +44 (0)20 7229 3125

Oxford Chandos Yard 83 Bicester Road  
Long Crendon HP18 9EE  
T +44 (0)1844 203310

W www.wolffarchitects.co.uk  
E info@wolffarchitects.co.uk

This drawing is protected under Copyright and at no time should any portion be reproduced or copied without the permission of the Architect (Design Copyright Act 1968). It must not be used for purposes other than that for which it is provided. It is supplied without liability for any errors or omissions. All dimensions to be checked on site.

KEY	
	existing
	demolished
	proposed

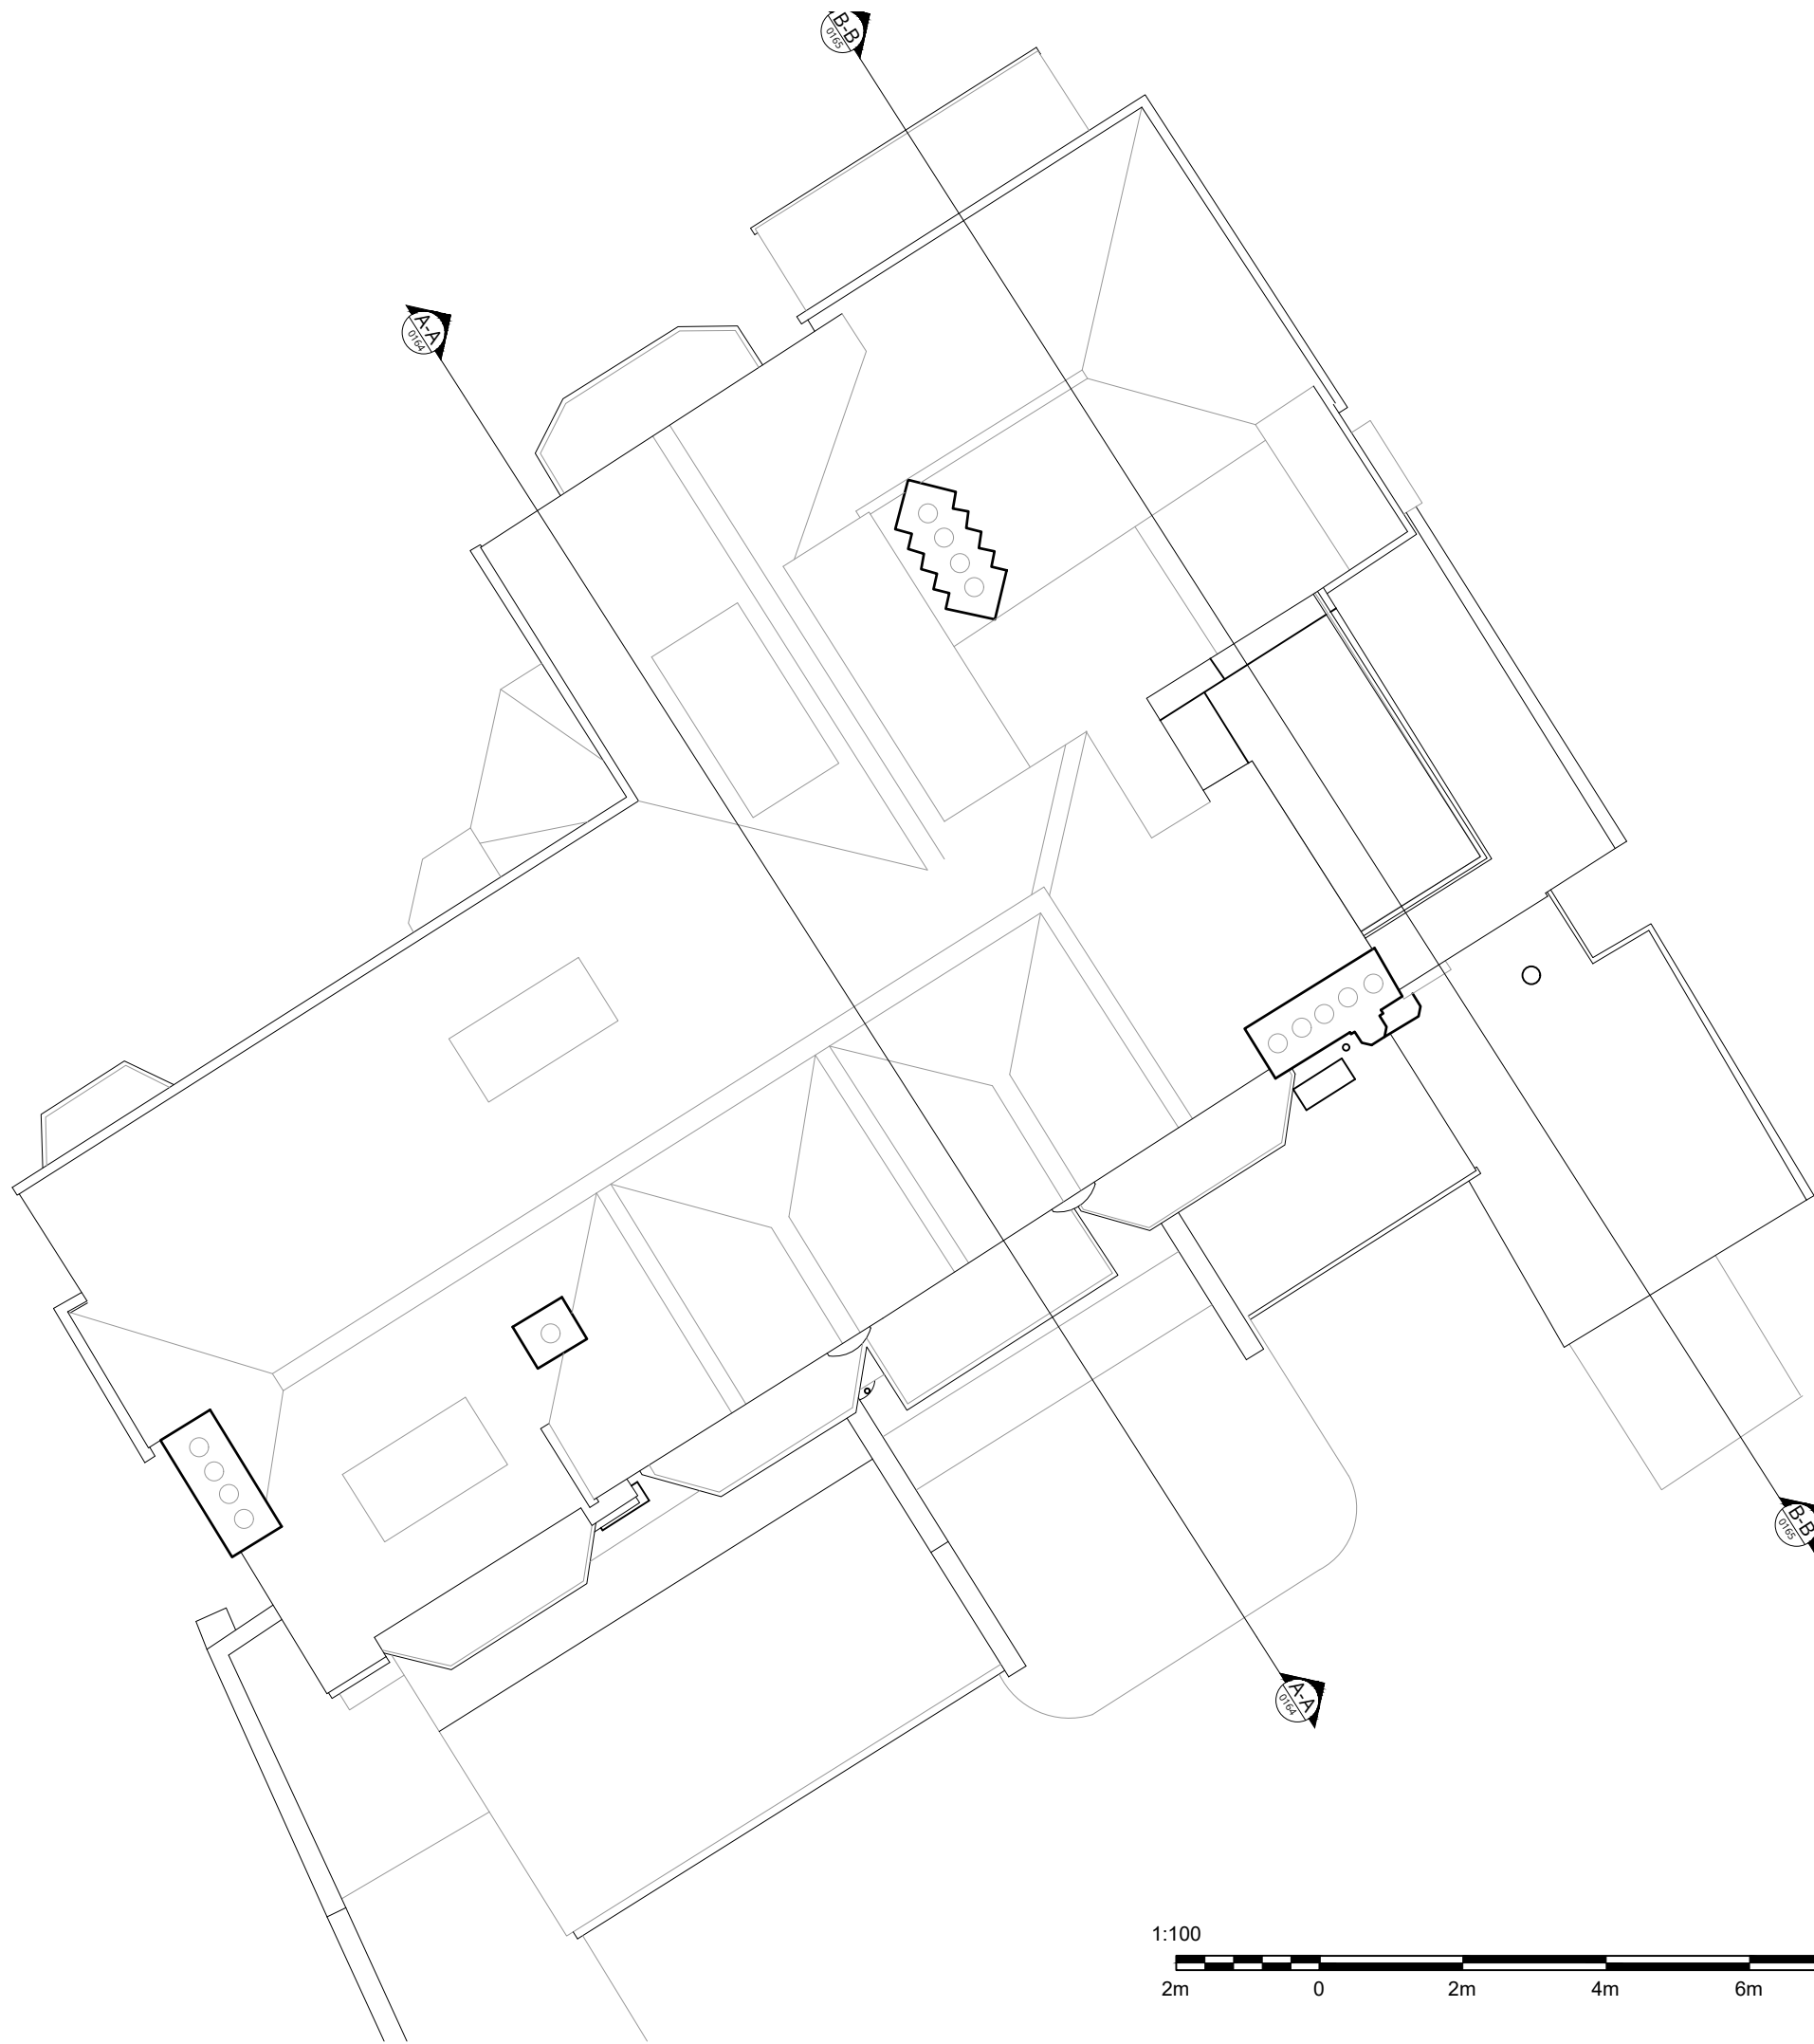 

Rev.	Description	Date
A	First issue.	[15.11.23]

Project Title  
45 Elsworth Road, Hampstead  
London, NW3 3BS

Drawing Title  
**Proposed Roof Plan**

## STATUS CERTIFICATE OF LAWFULNESS

Drawn by	Checked by	Scale	
JF	EW	1:100 @ A3	
Project No.	Work Stage	Dwg. No.	Rev.
2322	PD	204	A

Proposed Roof Plan



**WOLFF ARCHITECTS**

London 16 Lambton Place Notting Hill  
London W11 2SH  
T +44 (0)20 7229 3125

Oxford Chandos Yard 83 Bicester Road  
Long Crendon HP18 9EE  
T +44 (0)1844 203310

W www.wolffarchitects.co.uk  
E info@wolffarchitects.co.uk


This drawing is protected under Copyright and at no time should any portion be reproduced or copied without the permission of the Architect (Design Copyright Act 1968). It must not be used for purposes other than that for which it is provided. It is supplied without liability for any errors or omissions. All dimensions to be checked on site.



KEY	
	existing
	demolished
	proposed

Proposed Front Elevation

Rev.	Description	Date
A	First issue.	[15.11.23]

 


Project Title  
45 Elsworth Road, Hampstead  
London, NW3 3BS

Drawing Title  
**Proposed Front Elevation**

Status  
**CERTIFICATE OF LAWFULNESS**

Drawn by	Checked by	Scale
JF	EW	1:100 @ A3
Project No.	Work Stage	Dwg. No.
2322	PD	300
		Rev.
		A

1:100

 




**WOLFF ARCHITECTS**

London 16 Lambton Place Notting Hill  
London W11 2SH  
T +44 (0)20 7229 3125

Oxford Chandos Yard 83 Bicester Road  
Long Crendon HP18 9EE  
T +44 (0)1844 203310

W www.wolffarchitects.co.uk  
E info@wolffarchitects.co.uk

This drawing is protected under Copyright and at no time should any portion be reproduced or copied without the permission of the Architect (Design Copyright Act 1968). It must not be used for purposes other than that for which it is provided. It is supplied without liability for any errors or omissions. All dimensions to be checked on site.

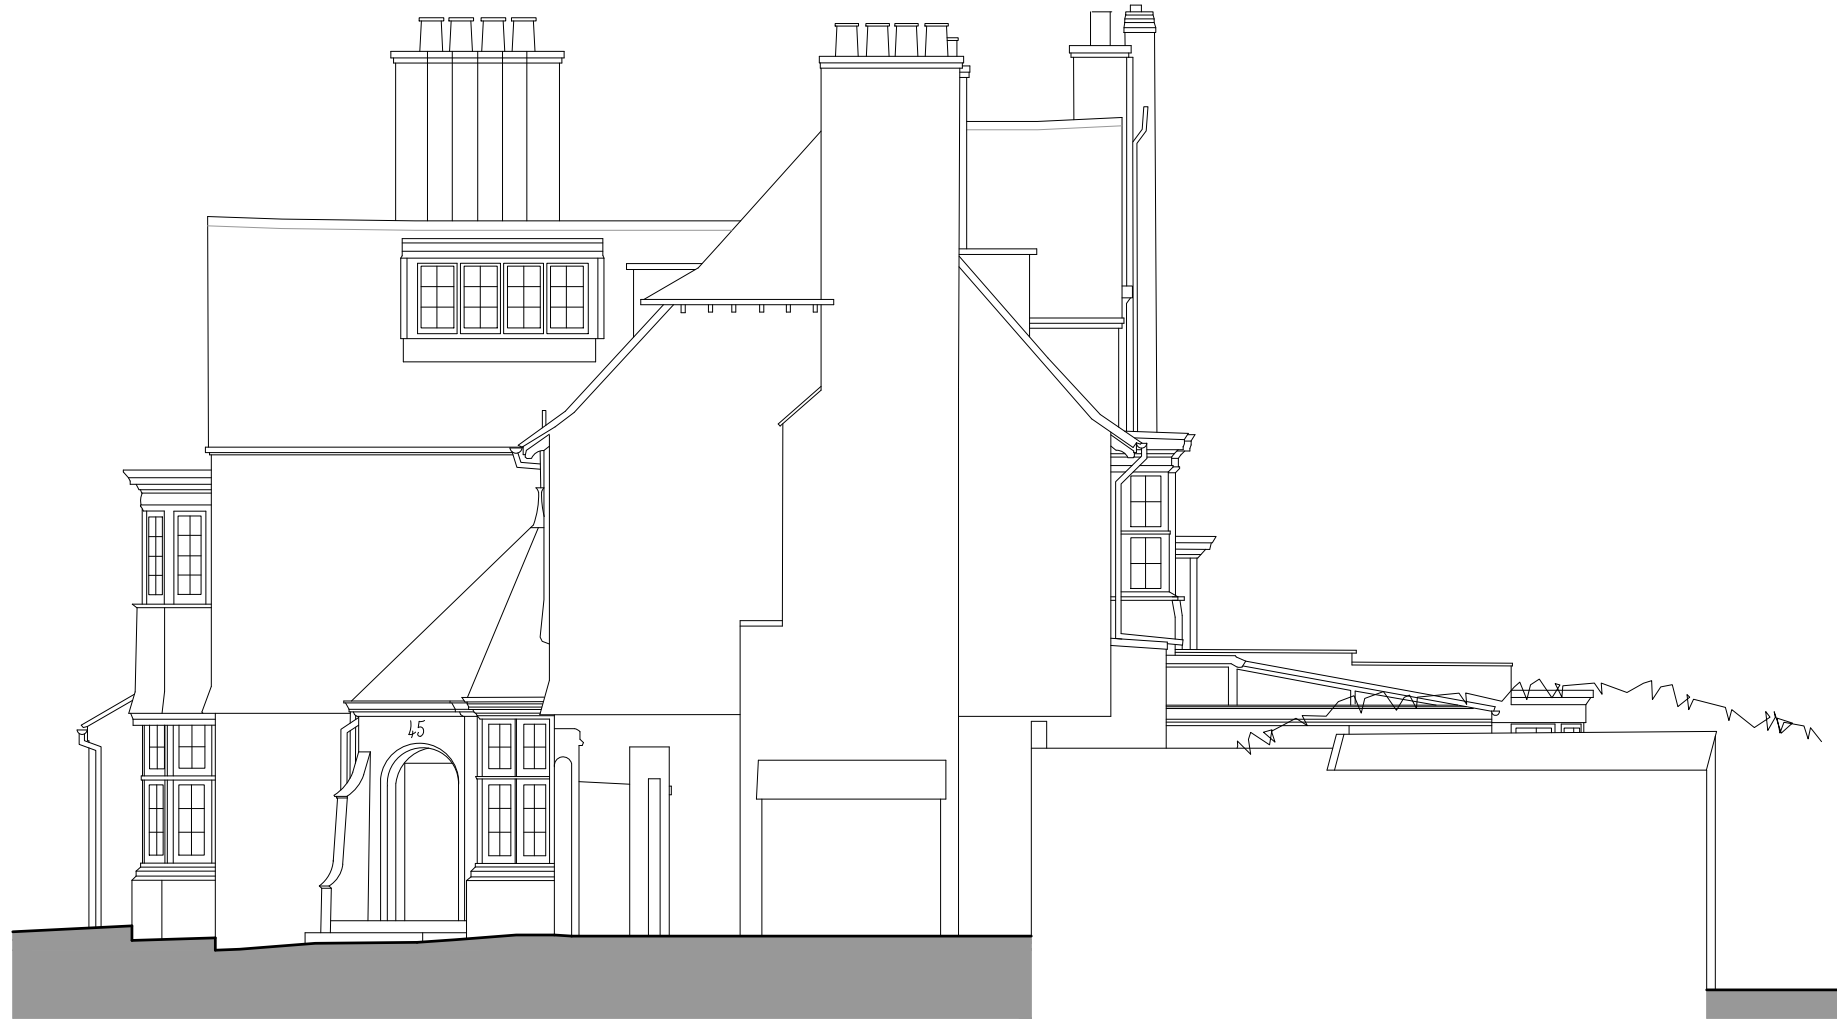

Proposed Side Elevation

KEY	
	existing
	demolished
	proposed

Rev.	Description	Date
A	First issue.	[15.11.23]




Project Title  
45 Elsworth Road, Hampstead  
London, NW3 3BS

Drawing Title  
**Proposed Side  
Elevation A**

Status  
**CERTIFICATE OF LAWFULNESS**

Drawn by JF	Checked by EW	Scale 1:100 @ A3
Project No. 2322	Work Stage PD	Dwg. No. Rev. 301 - A

1:100

 





**WOLFF ARCHITECTS**




London 16 Lambton Place Notting Hill  
London W11 2SH  
T +44 (0)20 7229 3125

Oxford Chandos Yard 83 Bicester Road  
Long Crendon HP18 9EE  
T +44 (0)1844 203310

W www.wolffarchitects.co.uk  
E info@wolffarchitects.co.uk


This drawing is protected under Copyright and at no time should any portion be reproduced or copied without the permission of the Architect (Design Copyright Act 1968). It must not be used for purposes other than that for which it is provided. It is supplied without liability for any errors or omissions. All dimensions to be checked on site.



KEY	
	existing
	demolished
	proposed

Proposed Rear Elevation

Rev.	Description	Date
A	First issue.	[15.11.23]

 

Project Title  
45 Elsworth Road, Hampstead  
London, NW3 3BS


Drawing Title  
**Proposed Rear Elevation**

Status  
**CERTIFICATE OF LAWFULNESS**

Drawn by	Checked by	Scale
JF	EW	1:100 @ A3

Project No.	Work Stage	Dwg. No.	Rev.
2322	PD	302	A

1:100

 



**WOLFF ARCHITECTS**

London 16 Lambton Place Notting Hill  
London W11 2SH  
T +44 (0)20 7229 3125




Oxford Chandos Yard 83 Bicester Road  
Long Crendon HP18 9EE  
T +44 (0)1844 203310

W www.wolffarchitects.co.uk  
E info@wolffarchitects.co.uk

This drawing is protected under Copyright and at no time should any portion be reproduced or copied without the permission of the Architect (Design Copyright Act 1968). It must not be used for purposes other than that for which it is provided. It is supplied without liability for any errors or omissions. All dimensions to be checked on site.



Proposed Side Elevation

KEY	
	existing
	demolished
	proposed

Rev.	Description	Date
A	First issue.	[15.11.23]

Project Title  
45 Elsworth Road, Hampstead  
London, NW3 3BS


Drawing Title  
**Proposed Side  
Elevation B**

Status  
**CERTIFICATE OF LAWFULNESS**

Drawn by	Checked by	Scale
JF	EW	1:100 @ A3

Project No.	Work Stage	Dwg. No.	Rev.
2322	PD	303	A

1:100

 




**WOLFF ARCHITECTS**

London 16 Lambton Place Notting Hill  
London W11 2SH  
T +44 (0)20 7229 3125

Oxford Chandos Yard 83 Bicester Road  
Long Crendon HP18 9EE  
T +44 (0)1844 203310

W www.wolffarchitects.co.uk  
E info@wolffarchitects.co.uk

This drawing is protected under Copyright and at no time should any portion be reproduced or copied without the permission of the Architect (Design Copyright Act 1968). It must not be used for purposes other than that for which it is provided. It is supplied without liability for any errors or omissions. All dimensions to be checked on site.

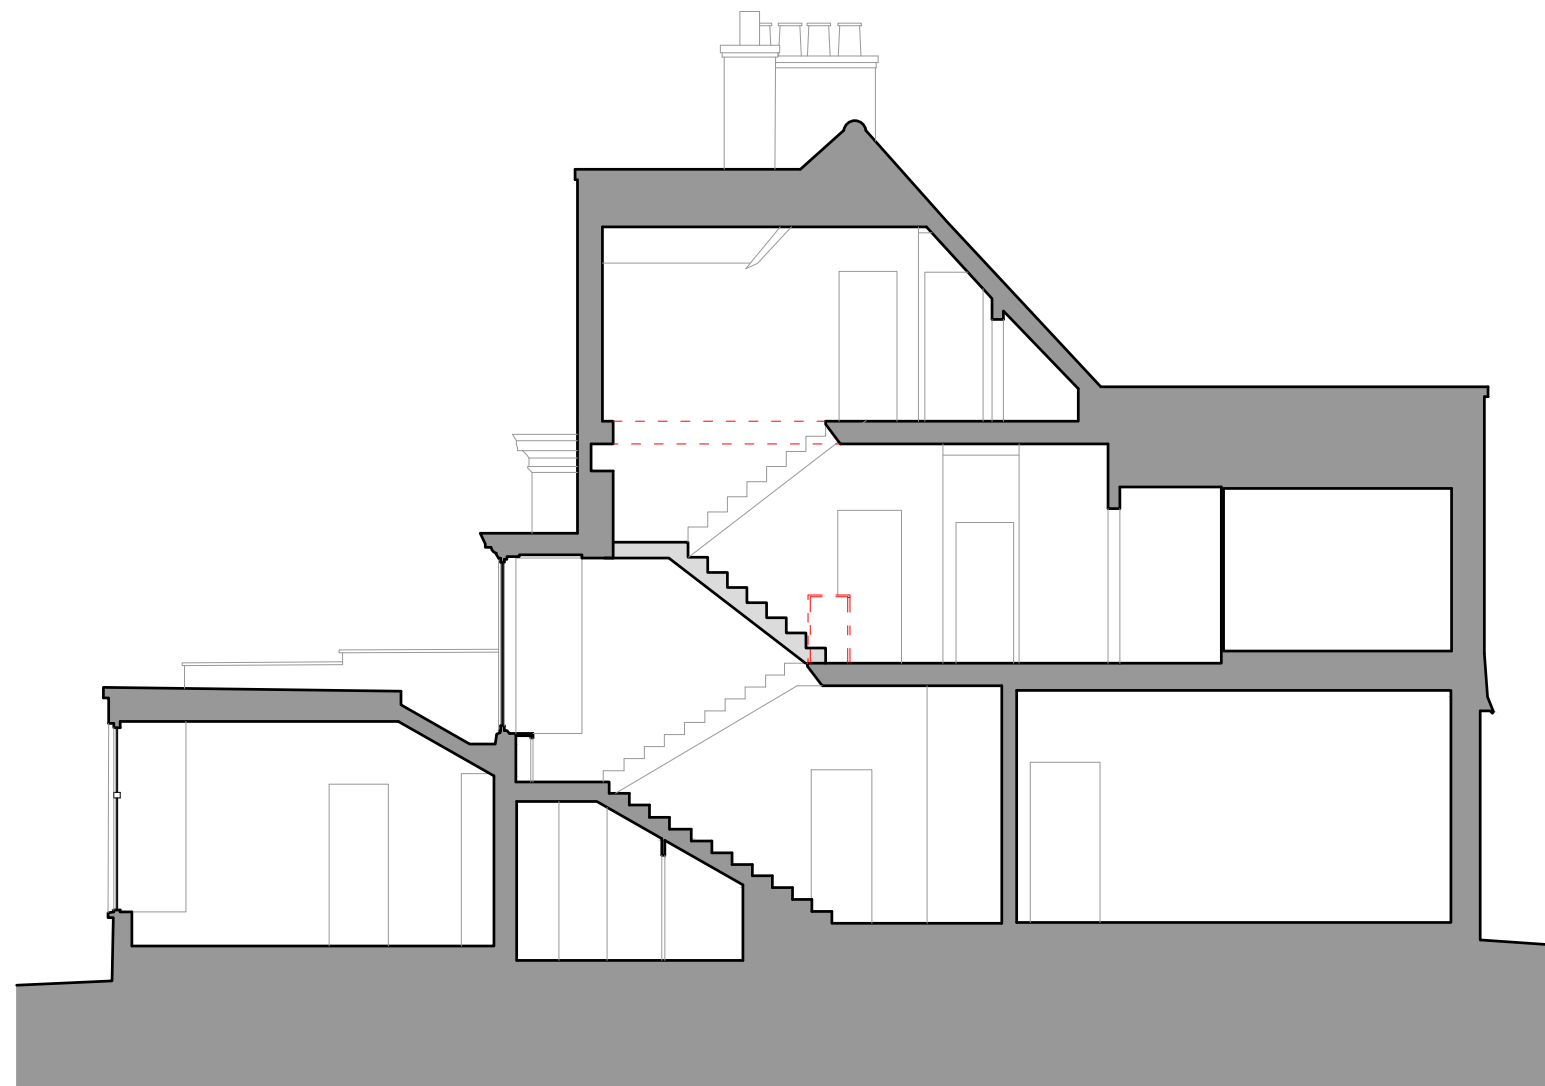


**KEY**

	existing
	demolished
	proposed

Proposed Section AA

1:100

 

Rev.	Description	Date
A	First issue.	[15.11.23]



Project Title  
45 Elsworth Road, Hampstead  
London, NW3 3BS

Drawing Title  
**Proposed Section AA**

Status  
**CERTIFICATE OF LAWFULNESS**

Drawn by	Checked by	Scale
JF	EW	1:100 @ A3
Project No.	Work Stage	Dwg. No.
2322	PD	310
		Rev.
		A



**WOLFF ARCHITECTS**


 

London 16 Lambton Place Notting Hill  
London W11 2SH  
T +44 (0)20 7229 3125


Oxford Chandos Yard 83 Bicester Road  
Long Crendon HP18 9EE  
T +44 (0)1844 203310

W www.wolffarchitects.co.uk  
E info@wolffarchitects.co.uk

This drawing is protected under Copyright and at no time should any portion be reproduced or copied without the permission of the Architect (Design Copyright Act 1968). It must not be used for purposes other than that for which it is provided. It is supplied without liability for any errors or omissions. All dimensions to be checked on site.


**KEY**

	existing
	demolished
	proposed

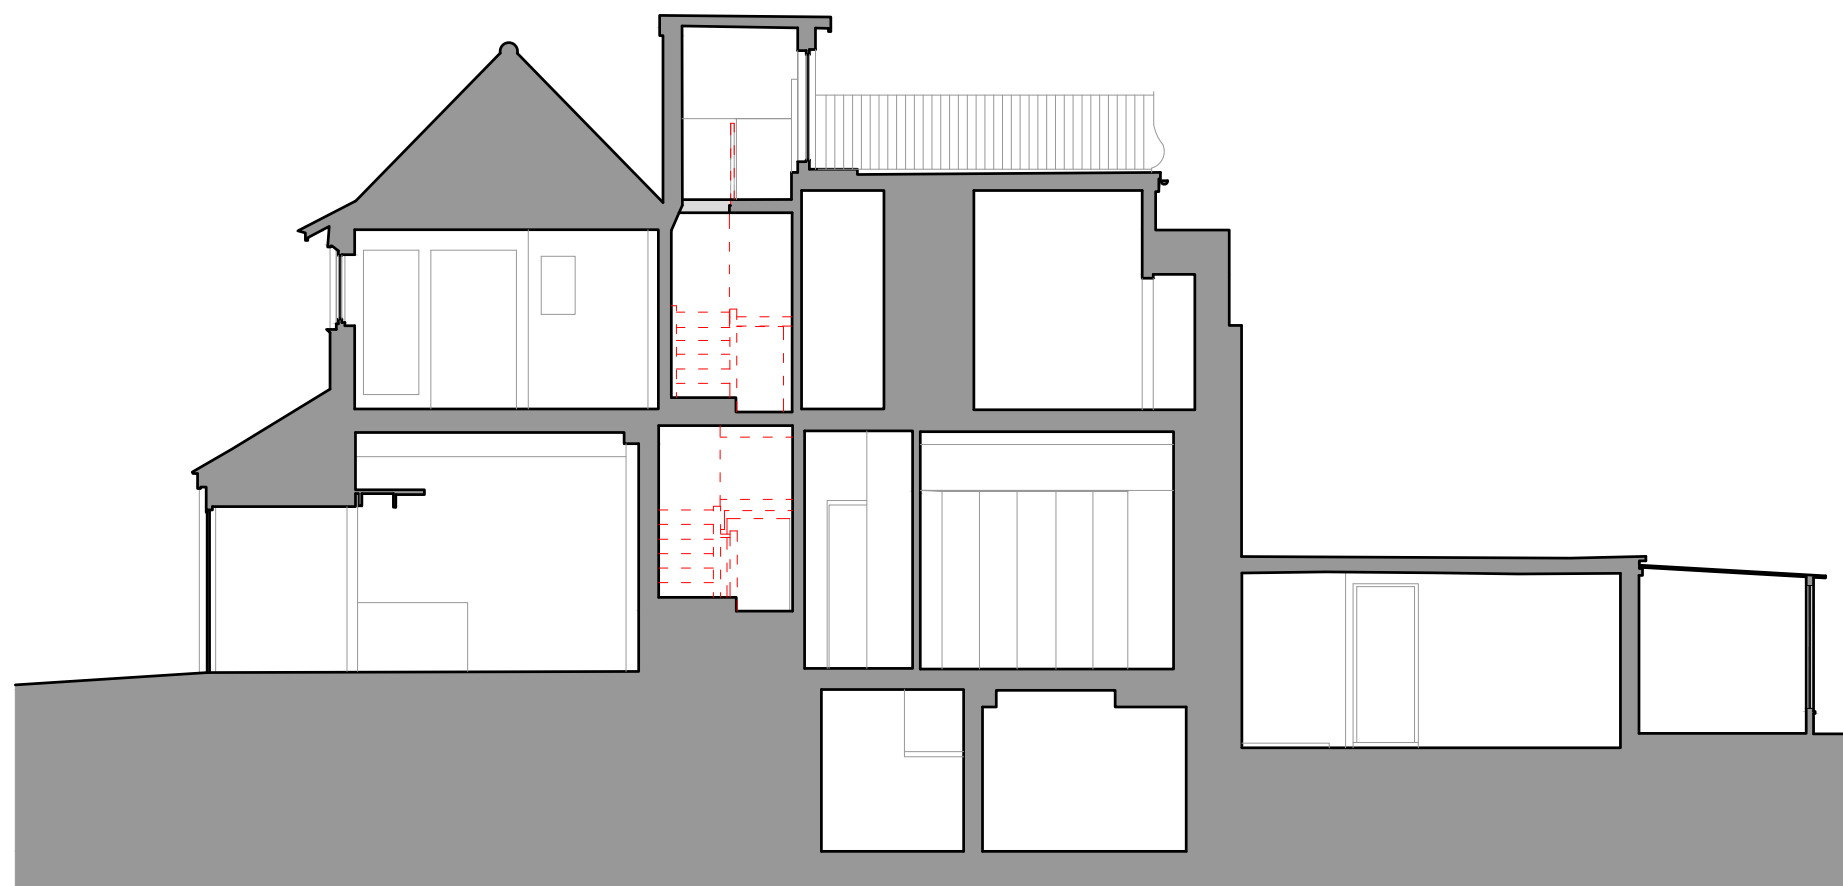


Proposed Section BB

1:100

 

A	First issue.	[15.11.23]
Rev.	Description	Date

 

Project Title  
45 Elsworth Road, Hampstead  
London, NW3 3BS

Drawing Title  
**Proposed Section BB**

Status  
**CERTIFICATE OF LAWFULNESS**

Drawn by	Checked by	Scale	
JF	EW	1:100 @ A3	
Project No.	Work Stage	Dwg. No.	Rev.
2322	PD	311	A