


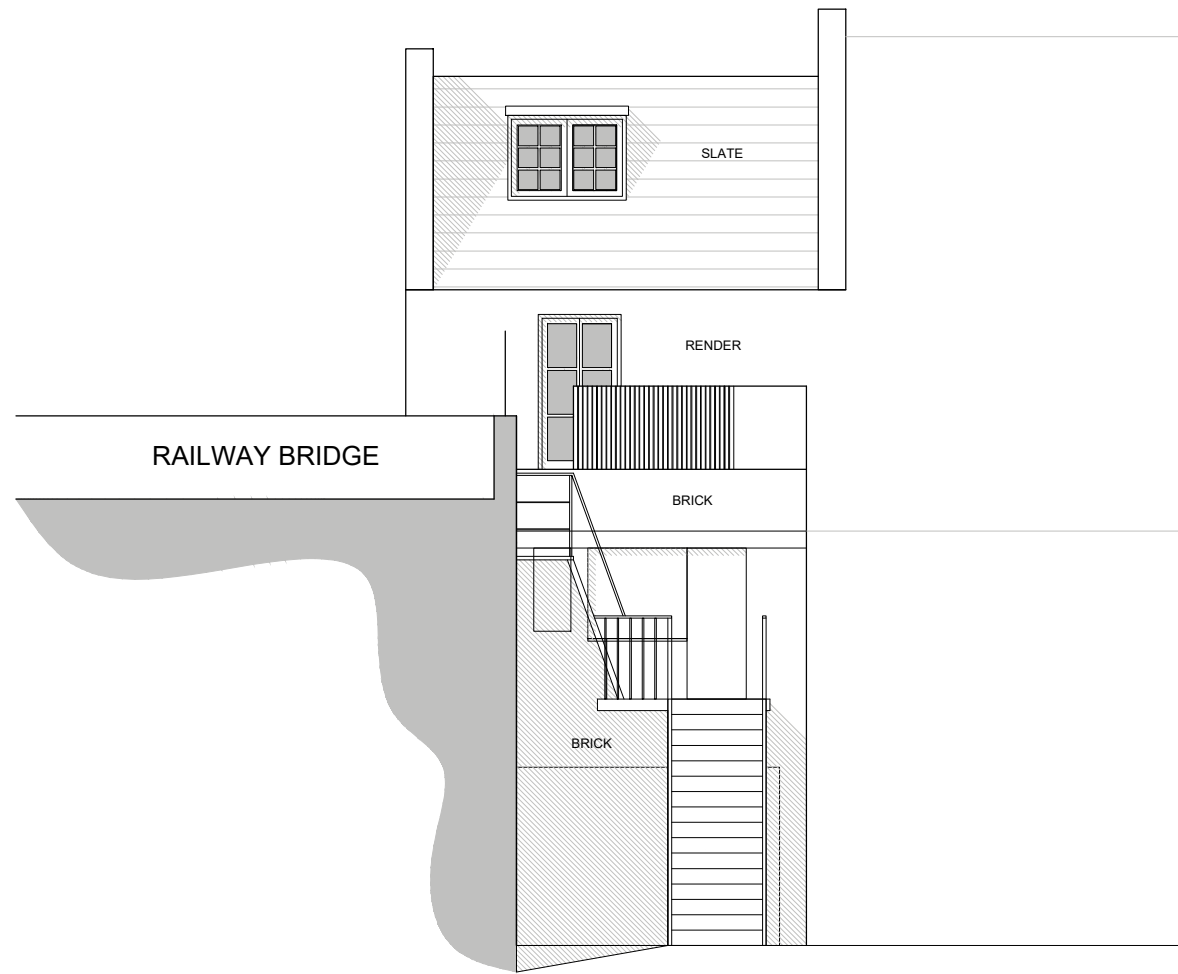


1 WEST ELEVATION EXISTING  
SCALE 1:50 @A0, 1:100 @A2

112 CAMDEN ROAD 110 CAMDEN ROAD RAILWAY BRIDGE ABOVE




2 EAST ELEVATION EXISTING  
SCALE 1:50 @A0, 1:100 @A2

RAILWAY BRIDGE ABOVE 110 CAMDEN ROAD 112 CAMDEN ROAD

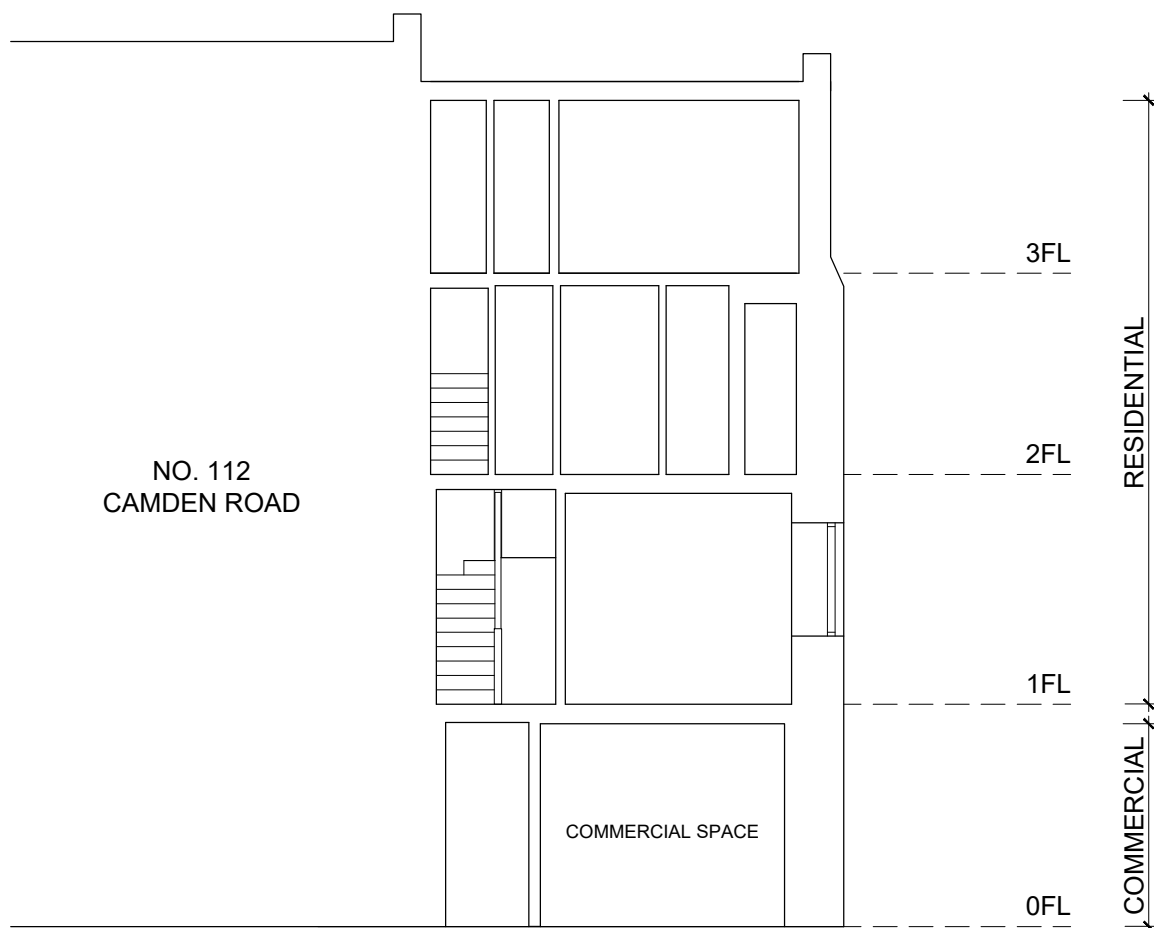


3 SECTION A-A EXISTING  
SCALE 1:50 @A0, 1:100 @A2

RESIDENTIAL ACCESS COMERCIAL

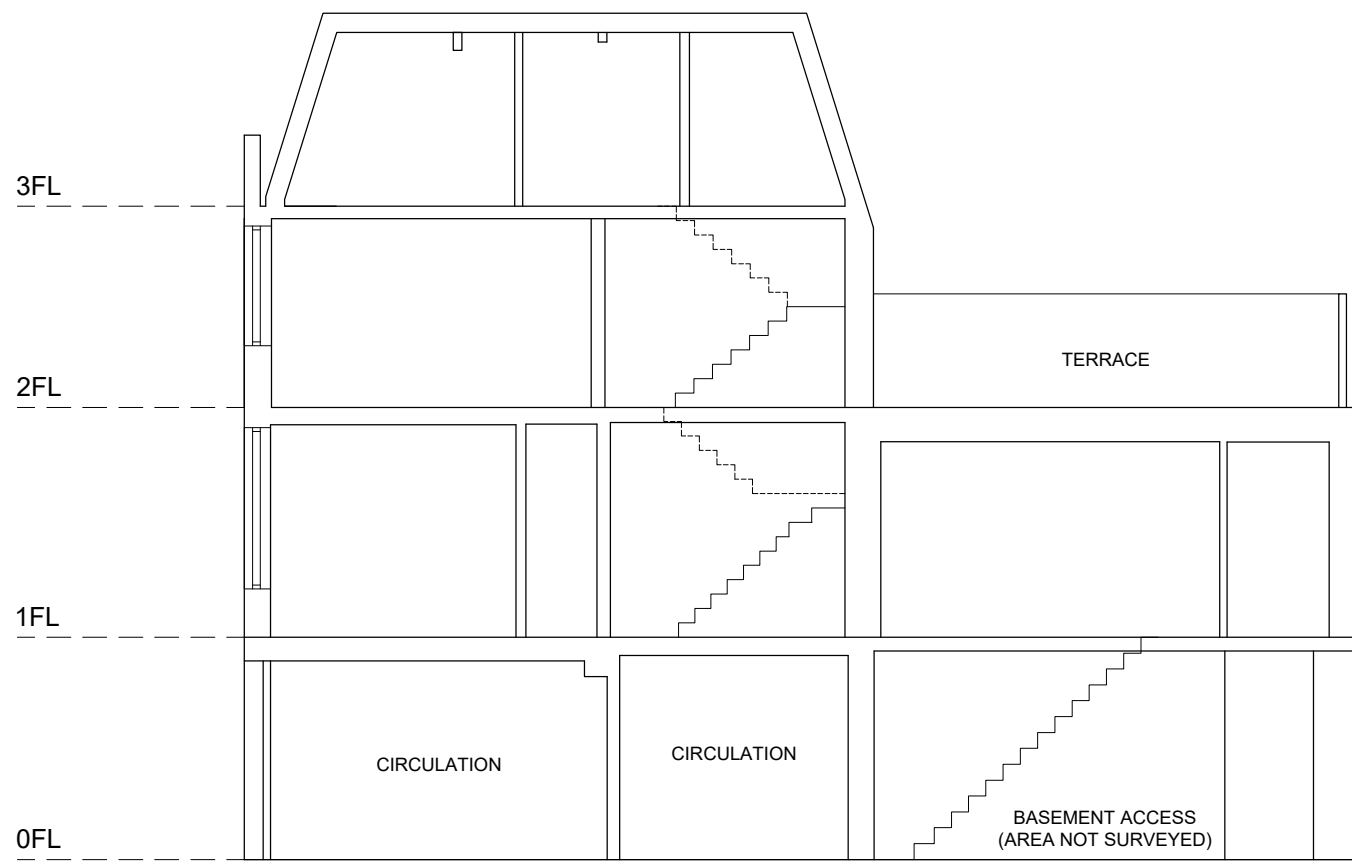

4 SECTION B-B EXISTING  
SCALE 1:50 @A0, 1:100 @A2

SCALE: 0 1 2 5 10m  
1:50 @A0,  
1:100 @A2

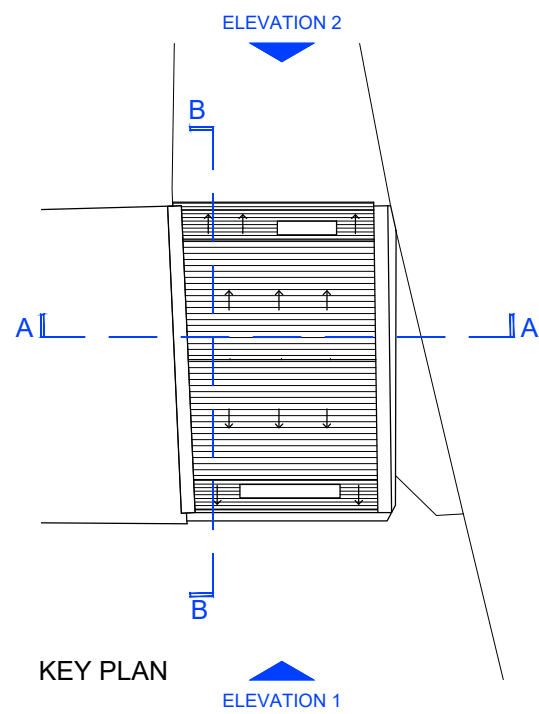

PLEASE NOTE:

FOR CONSTRUCTION PURPOSES USE FIGURED DIMENSIONS ONLY. THIS DRAWING IS TO BE READ IN CONJUNCTION WITH ALL RELEVANT PROJECT INFORMATION. ALL DIMENSIONS MUST BE CHECKED ON SITE PRIOR TO THE COMMENCEMENT OF WORKS. PLEASE REPORT ANY DISCREPANCY TO THE ARCHITECT OR CONTRACT ADMINISTRATOR.

P2	07/11/2023	Revised following consultant review	AM
P1	11/08/2023	First Issued	AM
Rev:	Date:	Revision note:	By:

**prime** BUILDING CONSULTANTS LTD

Maidstone Innovation Centre,  
Suite 44, 45 & 46,  
Gidds Pond Way,  
Maidstone, Kent, ME14 5FY

T 01622 692249  
E pbc@primebc.co.uk  
W www.primegrouppltd.co.uk

SURVEYORS ARCHITECTS PLANNERS			
Project:			
110 CAMDEN ROAD, NW1 9EE			
Client:			
THE ARCH COMPANY			
Title:			
EXISTING ELEVATIONS AND SECTIONS			
Purpose of issue:			
PLANNING			
Drawing number:		Revision:	
014.2430-005		P2	
Scale:	Paper Size:	Date:	Drawn By:
1:100	A2	08/2023	AM
Copyright © Prime Building Consultants Limited. Do not reproduce without written permission.			