

51 Regent Studios  
5th Floor  
8 Andrews Road  
London, EB 4QN  
T 07805662839 E  
info@emileve.co.uk  
www.emileve.co.uk

General notes:

Do not scale from drawings.  
Errors to be reported immediately to the Architect.  
To be read in conjunction with all relevant Architects', Services and Structural Engineers' drawings.  
All existing site, tree and building information has been compiled from different sources. All dimensions to be checked on site.



Proposed Daikin  
Air Handling Units

Proposed installation of 1 x Air  
cooling unit, model number  
FDCI55KXZENI  
Created by Mitsubishi Heavy  
Industries Air-Conditioning  
Europe, Ltd.

Project number  
**109**  
Project  
**Drama Republic, First  
Floor, 11-15 Emerald  
Street, London, WC1N  
3QL**  
Client  
**Drama Republic**

Drawing number  
**109 PR 401**  
Drawing name

**Location Plan**

Date	Nov 2023	Issue
Scale / Format	1:1250 / A3	
Project Status		



0 50 100 200  
metres

51 Regent Studios  
5th Floor  
8 Andrews Road  
London, EB 4QN  
T 07805662839 E  
info@emileve.co.uk  
www.emileve.co.uk

General notes:

Do not scale from drawings.  
Errors to be reported immediately to the Architect.  
To be read in conjunction with all relevant Architects', Services and Structural Engineers' drawings.  
All existing site, tree and building information has been compiled from different sources. All dimensions to be checked on site.

Project number  
**109**  
Project  
**Drama Republic, First Floor, 11-15 Emerald Street, London, WC1N 3QL**  
Client  
**Drama Republic**

Drawing number  
**109 PR 401**  
Drawing name  
**Block Plan**

Date	Nov 2023	Issue
Scale / Format	1:500 / A3	
Project Status		

Proposed installation of 1 x Air cooling unit, model number FDCI55KXZENI  
Created by Mitsubishi Heavy Industries Air-Conditioning Europe, Ltd.




0 10 20 30 40 50  
metres

51 Regent Studios  
5th Floor  
8 Andrews Road  
London, EB 4QN  
T 07805662839 E  
info@emileve.co.uk  
www.emileve.co.uk

General notes:


Do not scale from drawings.  
Errors to be reported immediately to the Architect.  
To be read in conjunction with all relevant Architects', Services and Structural Engineers' drawings.  
All existing site, tree and building information has been compiled from different sources. All dimensions to be checked on site.

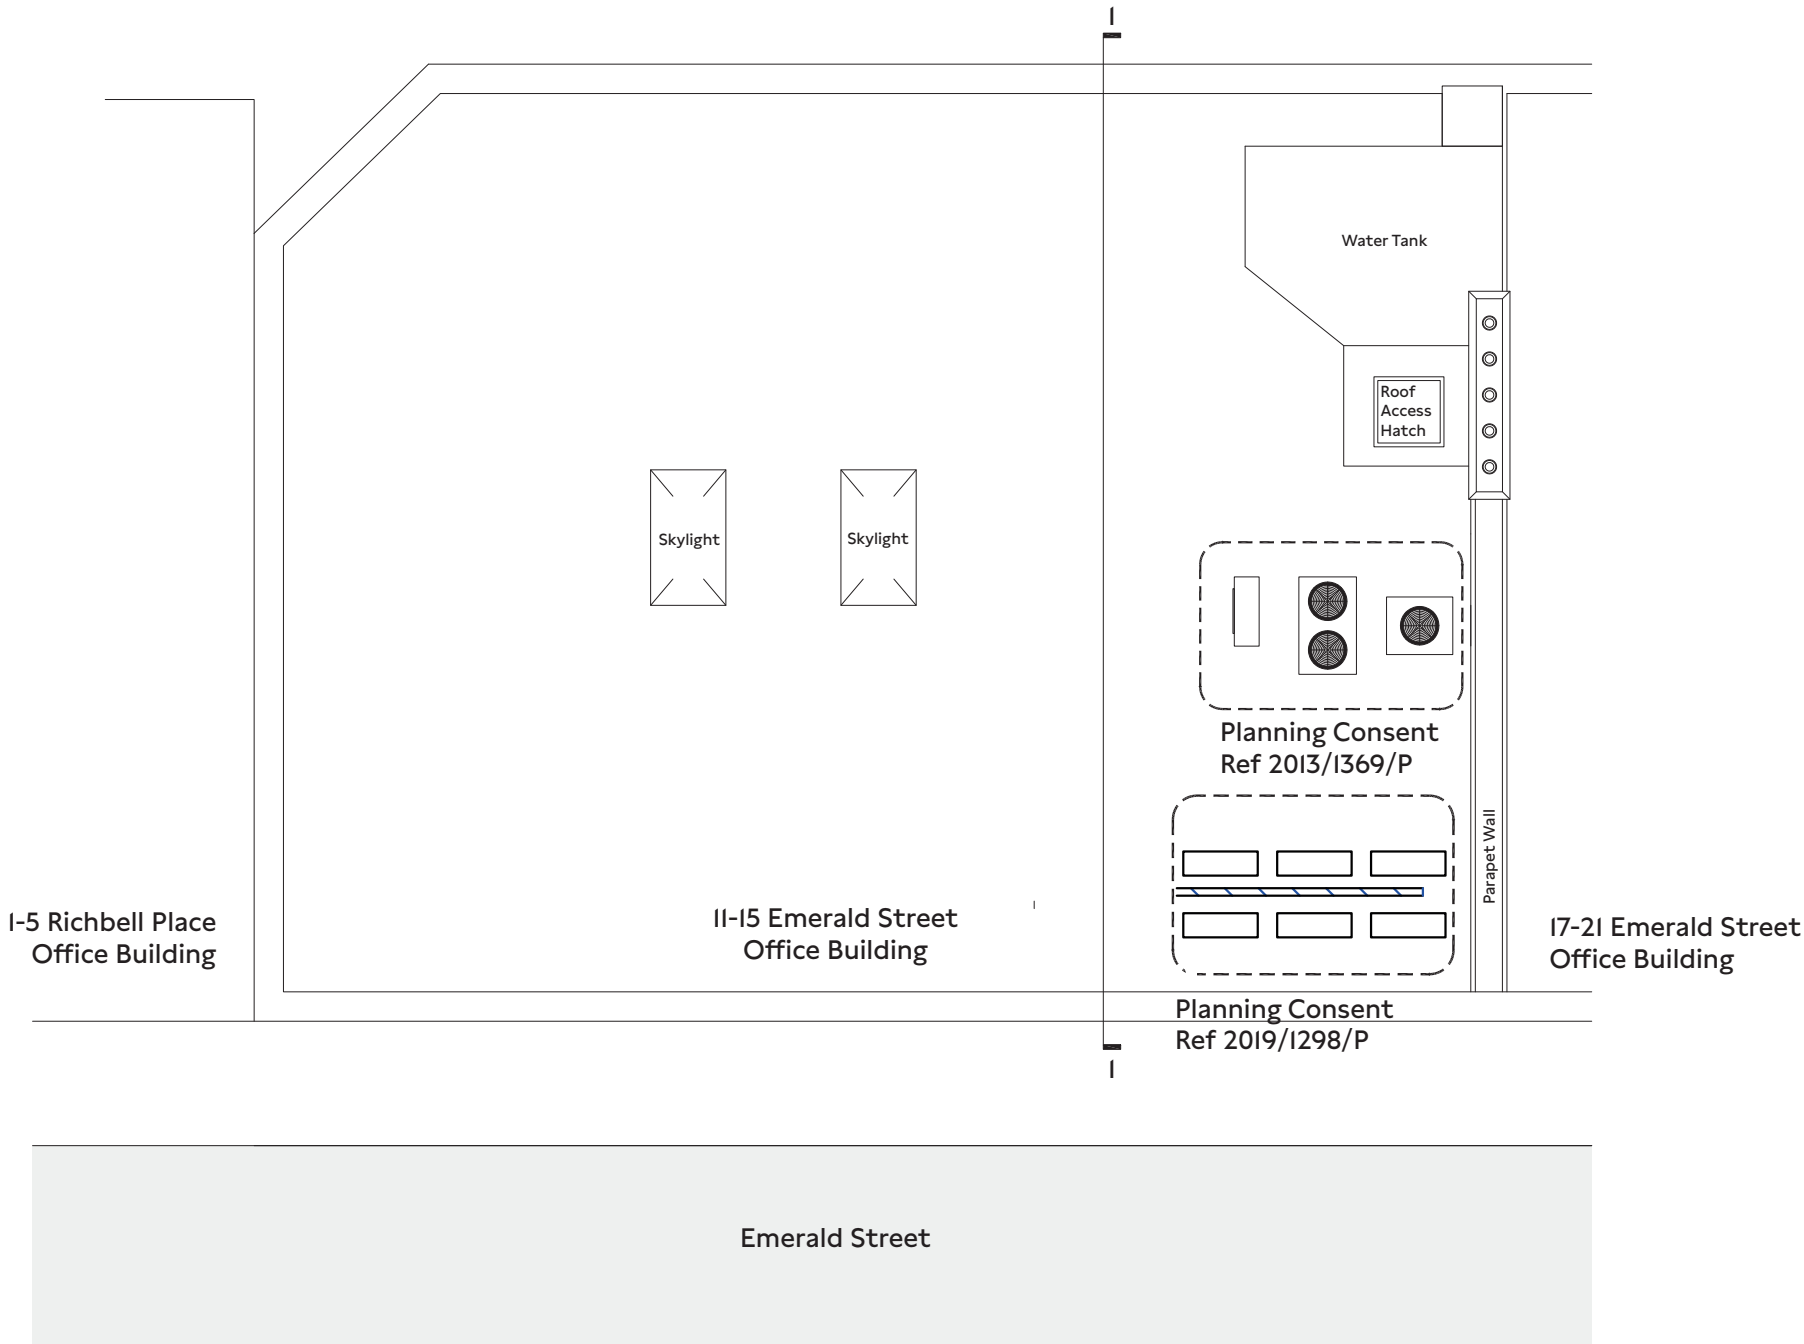

Project number  
**109**  
Project  
**Drama Republic, First Floor, II-15 Emerald Street, London, WCIN 3QL**  
Client  
**Drama Republic**

Drawing number  
**109 PR 401**  
Drawing name  
**Existing Roof Plan**

Date	Nov 2023	Issue
Scale / Format	1:50 / A1	
Project Status		

 

51 Regent Studios  
5th Floor  
8 Andrews Road  
London, EB 4QN  
T 07805662839 E  
info@emileve.co.uk  
www.emileve.co.uk


General notes:

Do not scale from drawings.  
Errors to be reported immediately  
to the Architect.  
To be read in conjunction with all  
relevant Architects', Services and  
Structural Engineers' drawings.  
All existing site, tree and building  
information has been compiled  
from different sources. All  
dimensions to be checked on site.

Project number  
**109**  
Project  
**Drama Republic, First  
Floor, 11-15 Emerald  
Street, London, WC1N  
3QL**  
Client  
**Drama Republic**

Drawing number  
**109 PR 401**  
Drawing name  
**Existing Section**

Date Nov 2023 Issue  
Scale / Format 1:50 / A1  
Project Status

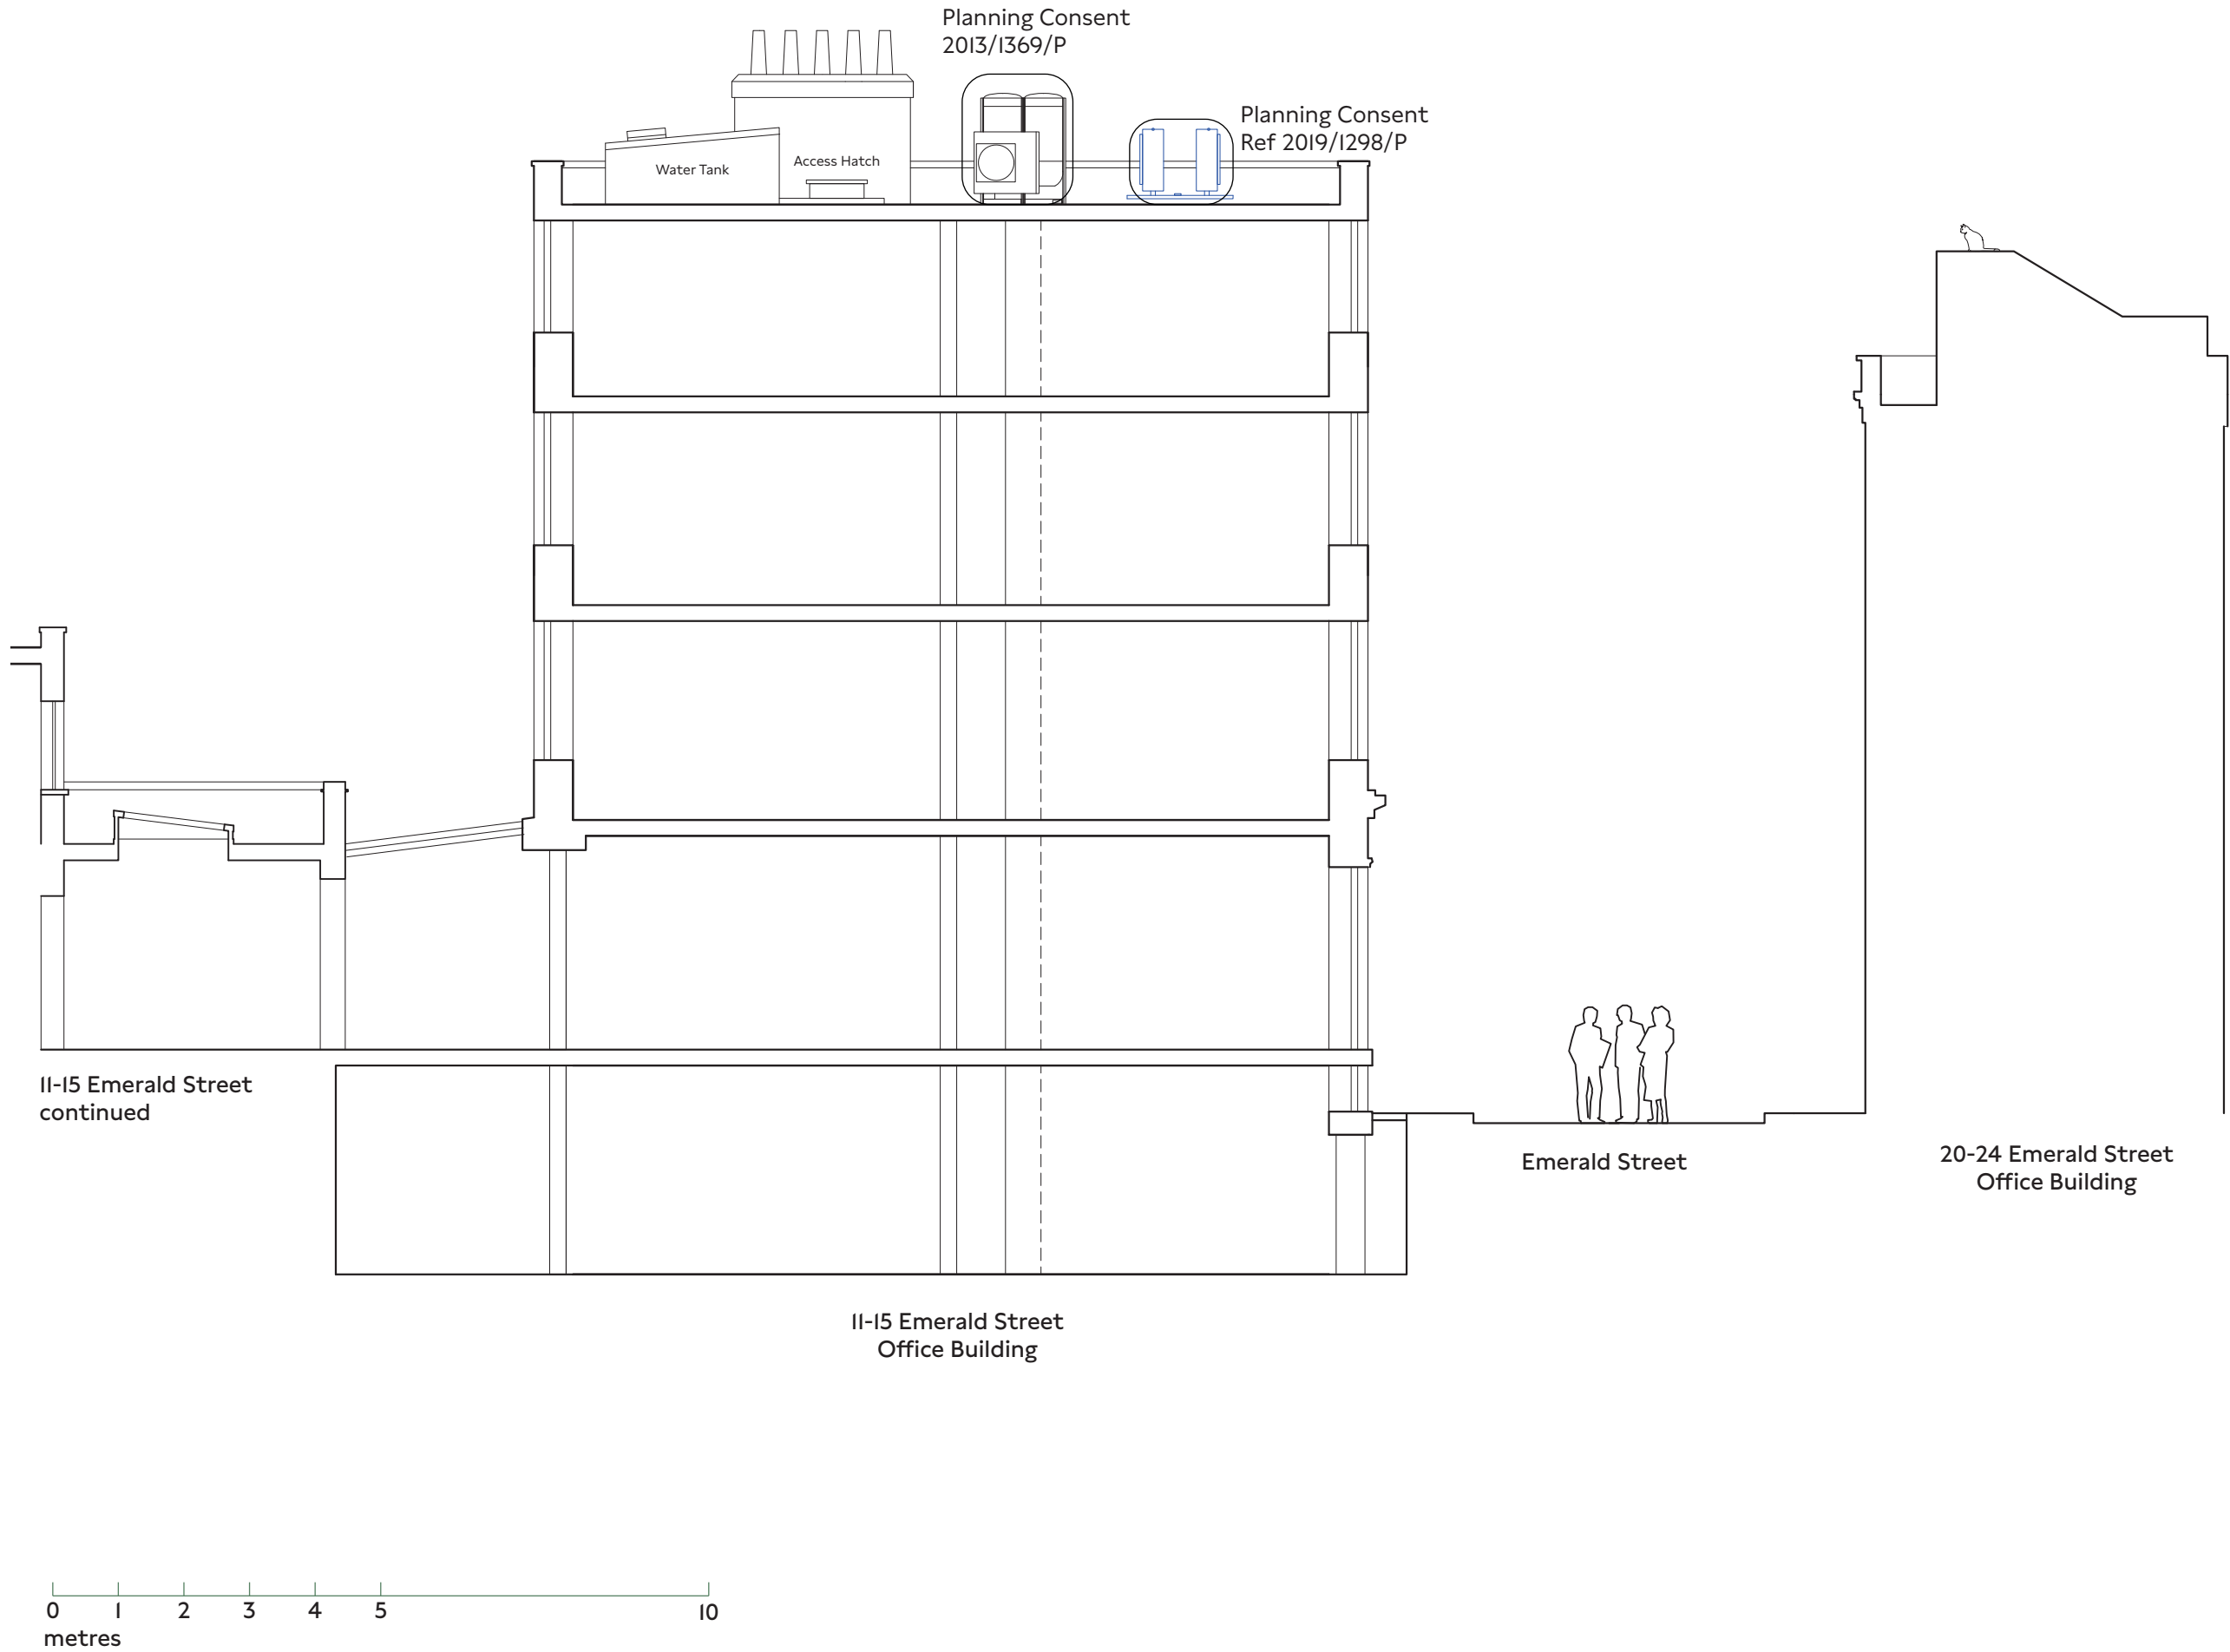

51 Regent Studios  
5th Floor  
8 Andrews Road  
London, EB 4QN  
T 07805662839 E  
info@emileve.co.uk  
www.emileve.co.uk

General notes:

Do not scale from drawings.  
Errors to be reported immediately to the Architect.  
To be read in conjunction with all relevant Architects', Services and Structural Engineers' drawings.  
All existing site, tree and building information has been compiled from different sources. All dimensions to be checked on site.

Project number  
**109**


Project  
**Drama Republic, First Floor, 11-15 Emerald Street, London, WC1N 3QL**

Client  
**Drama Republic**

Drawing number  
**109 PR 401**

Drawing name  
**Existing Front Elevation**

Date	Nov 2023	Issue
Scale / Format	1:50 / A1	
Project Status		

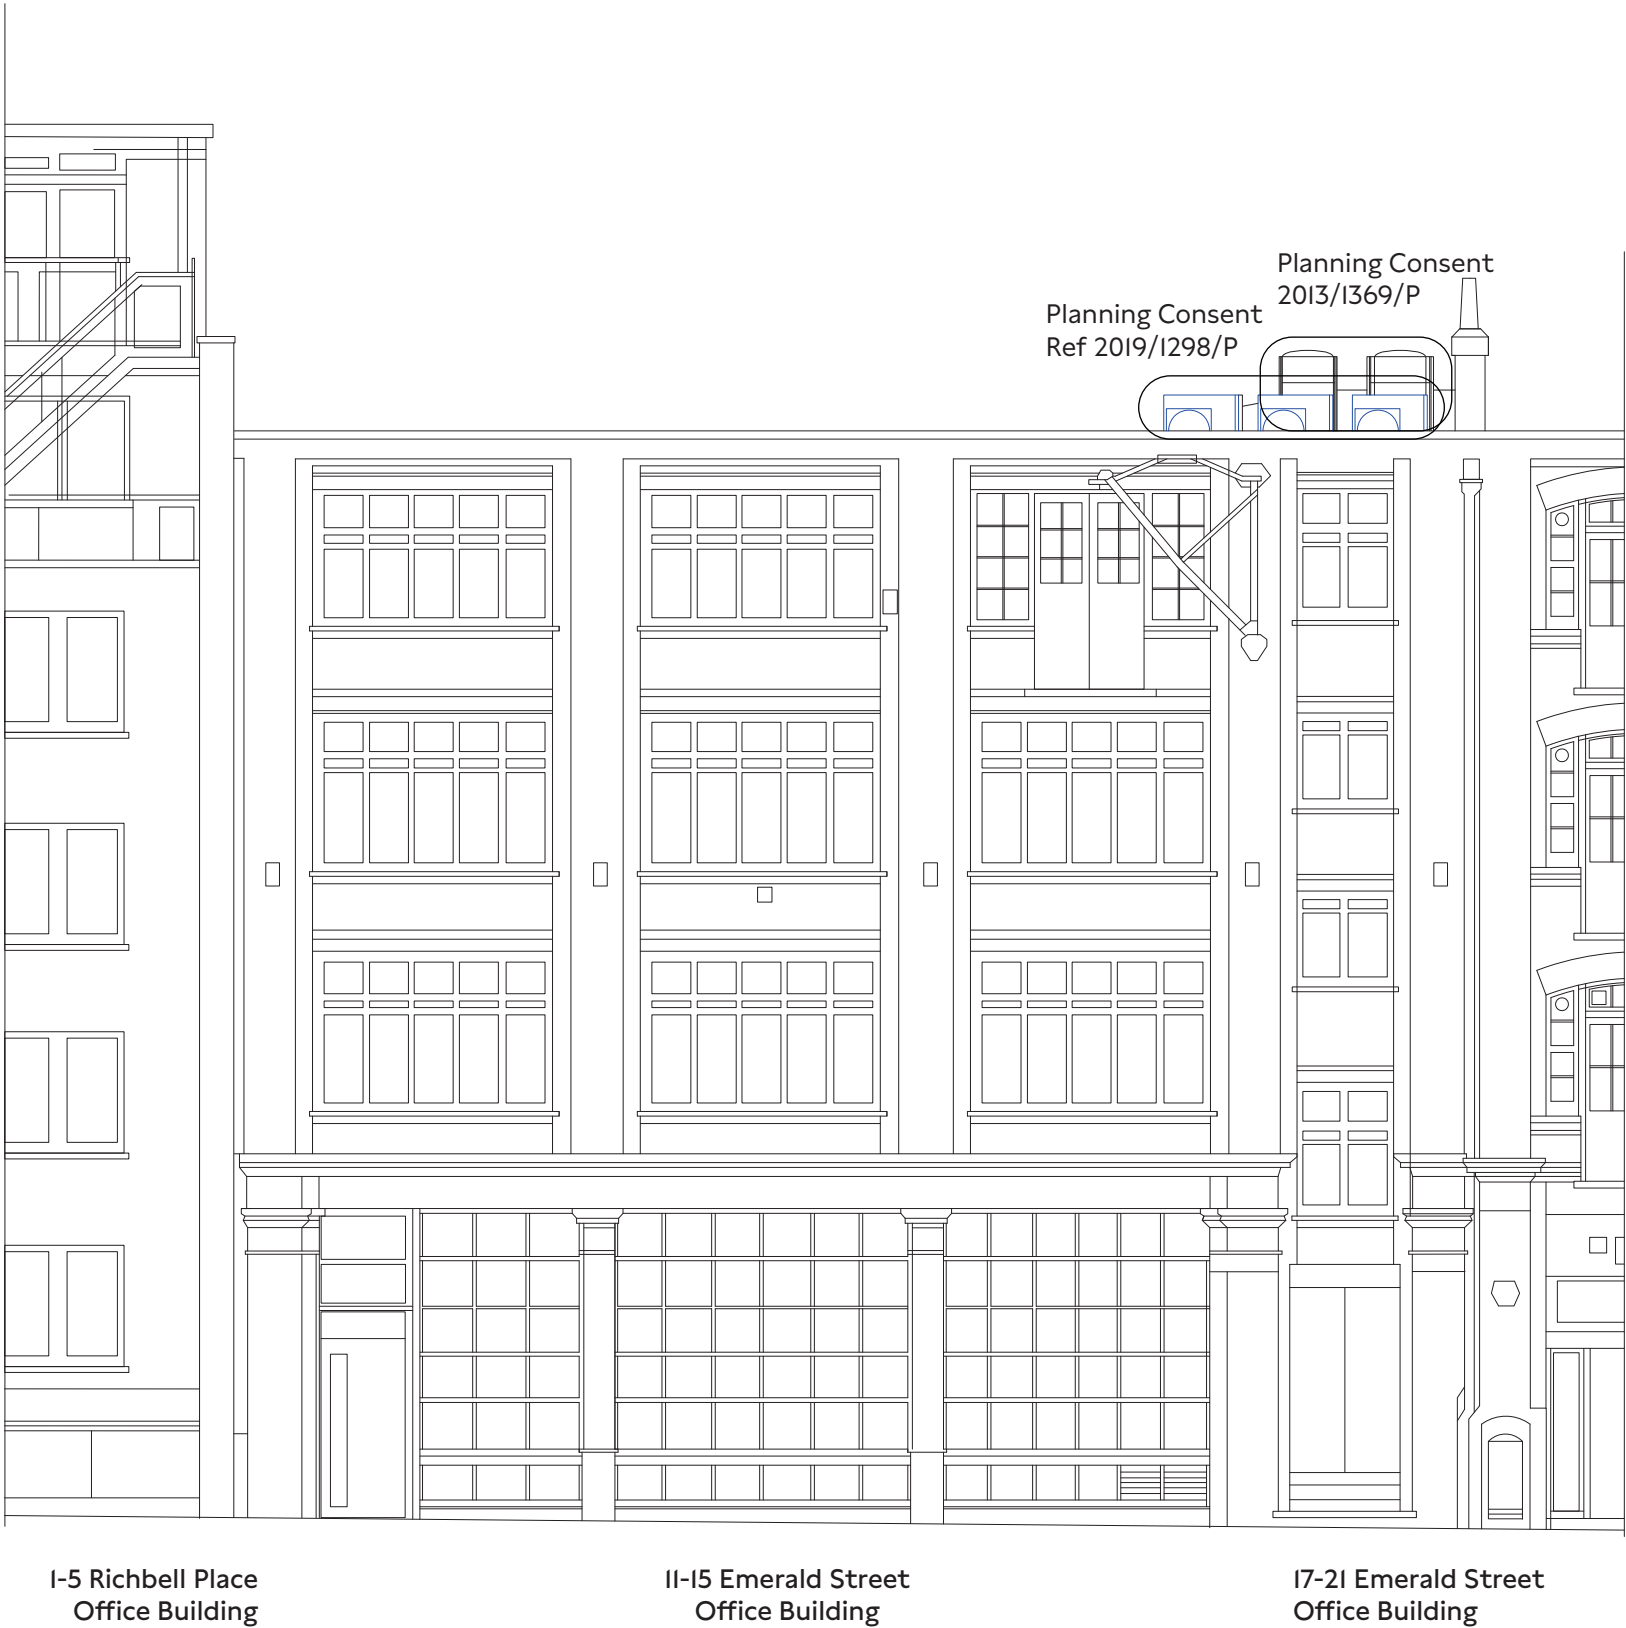


0 1 2 3 4 5 10  
metres

51 Regent Studios  
5th Floor  
8 Andrews Road  
London, EB 4QN  
T 07805662839 E  
info@emileve.co.uk  
www.emileve.co.uk

General notes:

Do not scale from drawings.  
Errors to be reported immediately to the Architect.  
To be read in conjunction with all relevant Architects', Services and Structural Engineers' drawings.  
All existing site, tree and building information has been compiled from different sources. All dimensions to be checked on site.

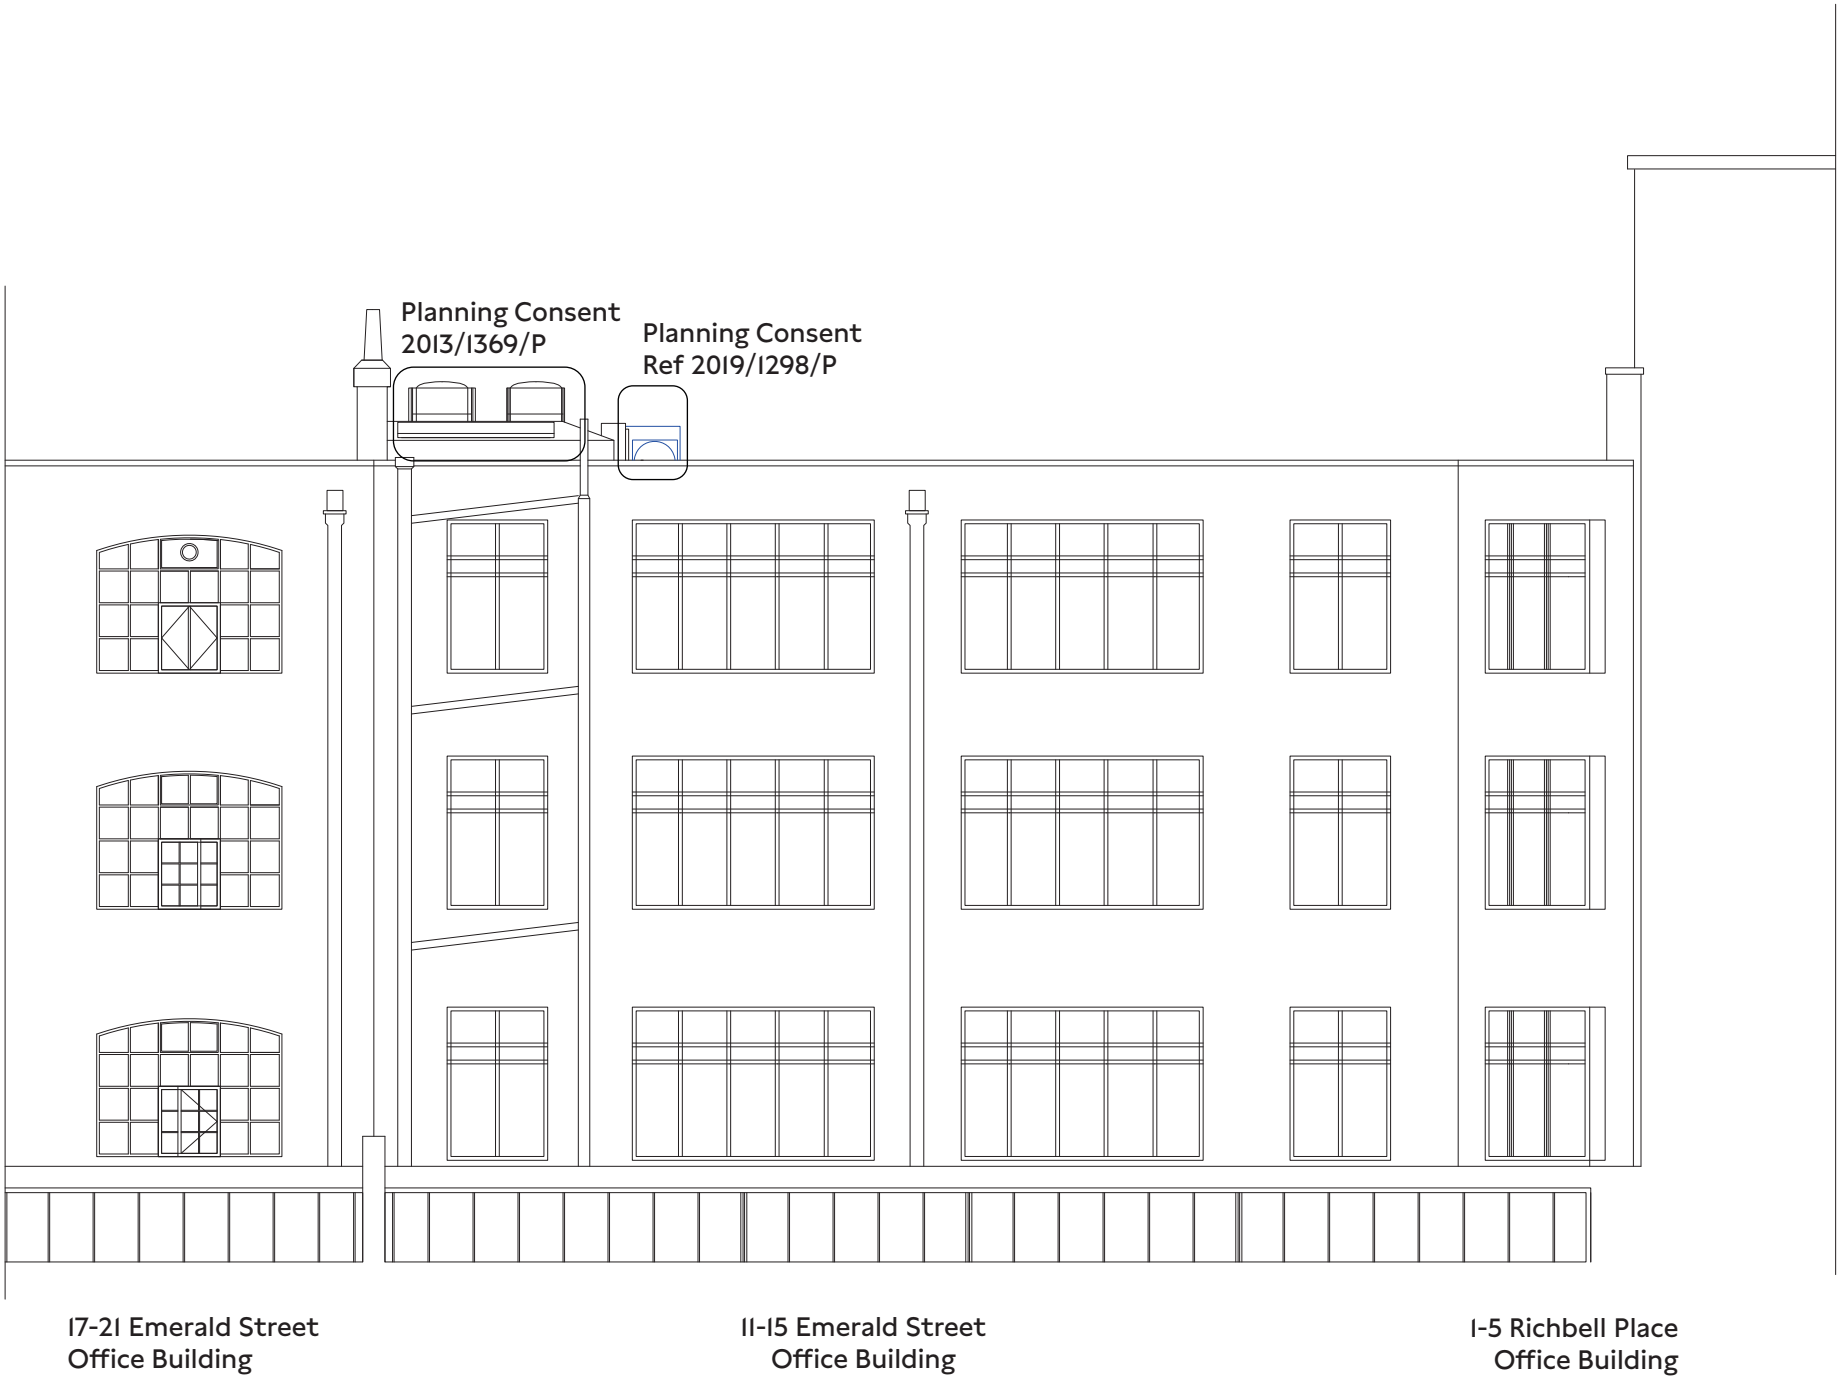

Project number  
**109**

Project  
**Drama Republic, First Floor, 11-15 Emerald Street, London, WC1N 3QL**

Client  
**Drama Republic**

Drawing number  
**109 PR 401**

Drawing name  
**Existing Rear Elevation**

0 1 2 3 4 5 10  
metres


Date Nov 2023 Issue  
Scale / Format 1:50 / A1  
Project Status

51 Regent Studios  
5th Floor  
8 Andrews Road  
London, EB 4QN  
T 07805662839 E  
info@emileve.co.uk  
www.emileve.co.uk

General notes:

Do not scale from drawings.  
Errors to be reported immediately to the Architect.  
To be read in conjunction with all relevant Architects', Services and Structural Engineers' drawings.  
All existing site, tree and building information has been compiled from different sources. All dimensions to be checked on site.

Proposed installation of 1 x Air cooling unit, model number FDCI55KXZENI  
Created by Mitsubishi Heavy Industries Air-Conditioning Europe, Ltd.

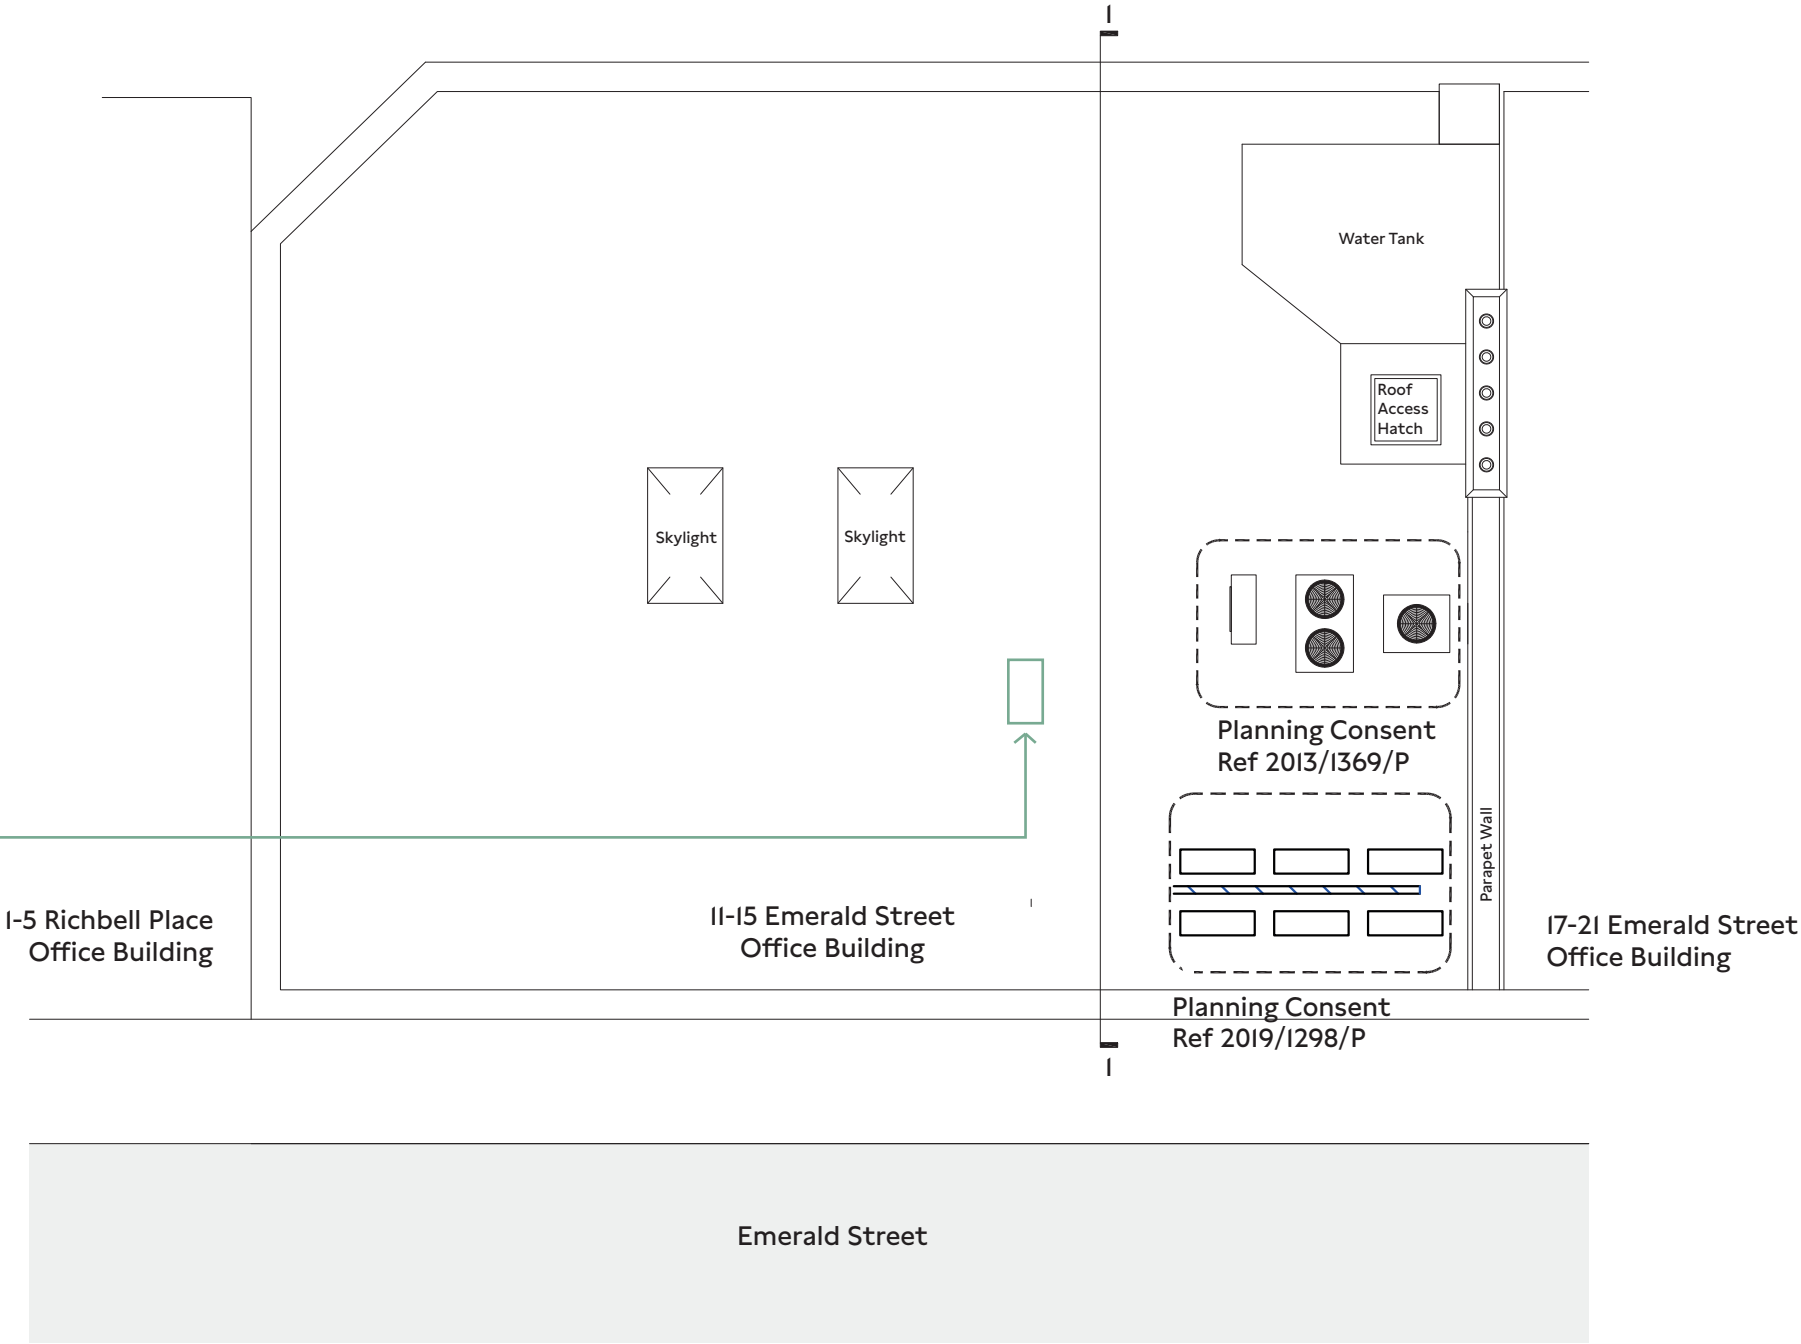

Project number  
**109**  
Project  
**Drama Republic, First Floor, 11-15 Emerald Street, London, WCIN 3QL**  
Client

**Drama Republic**

Drawing number  
**109 PR 401**  
Drawing name

**Proposed Roof Plan**

Date	Nov 2023	Issue
Scale / Format	1:50 / A1	
Project Status		



0 1 2 3 4 5 10  
metres

51 Regent Studios  
5th Floor  
8 Andrews Road  
London, EB 4QN  
T 07805662839 E  
info@emileve.co.uk  
www.emileve.co.uk

General notes:


Do not scale from drawings.  
Errors to be reported immediately to the Architect.  
To be read in conjunction with all relevant Architects', Services and Structural Engineers' drawings.  
All existing site, tree and building information has been compiled from different sources. All dimensions to be checked on site.

Project number  
**109**  
Project  
**Drama Republic, First Floor, 11-15 Emerald Street, London, WC1N 3QL**  
Client  
**Drama Republic**

Drawing number  
**109 PR 401**  
Drawing name  
**Proposed Section**

Date	Nov 2023	Issue
Scale / Format	1:50 / A1	
Project Status		

Proposed installation of 1 x Air cooling unit, model number FDCI55KXZENI  
Created by Mitsubishi Heavy Industries Air-Conditioning Europe, Ltd.

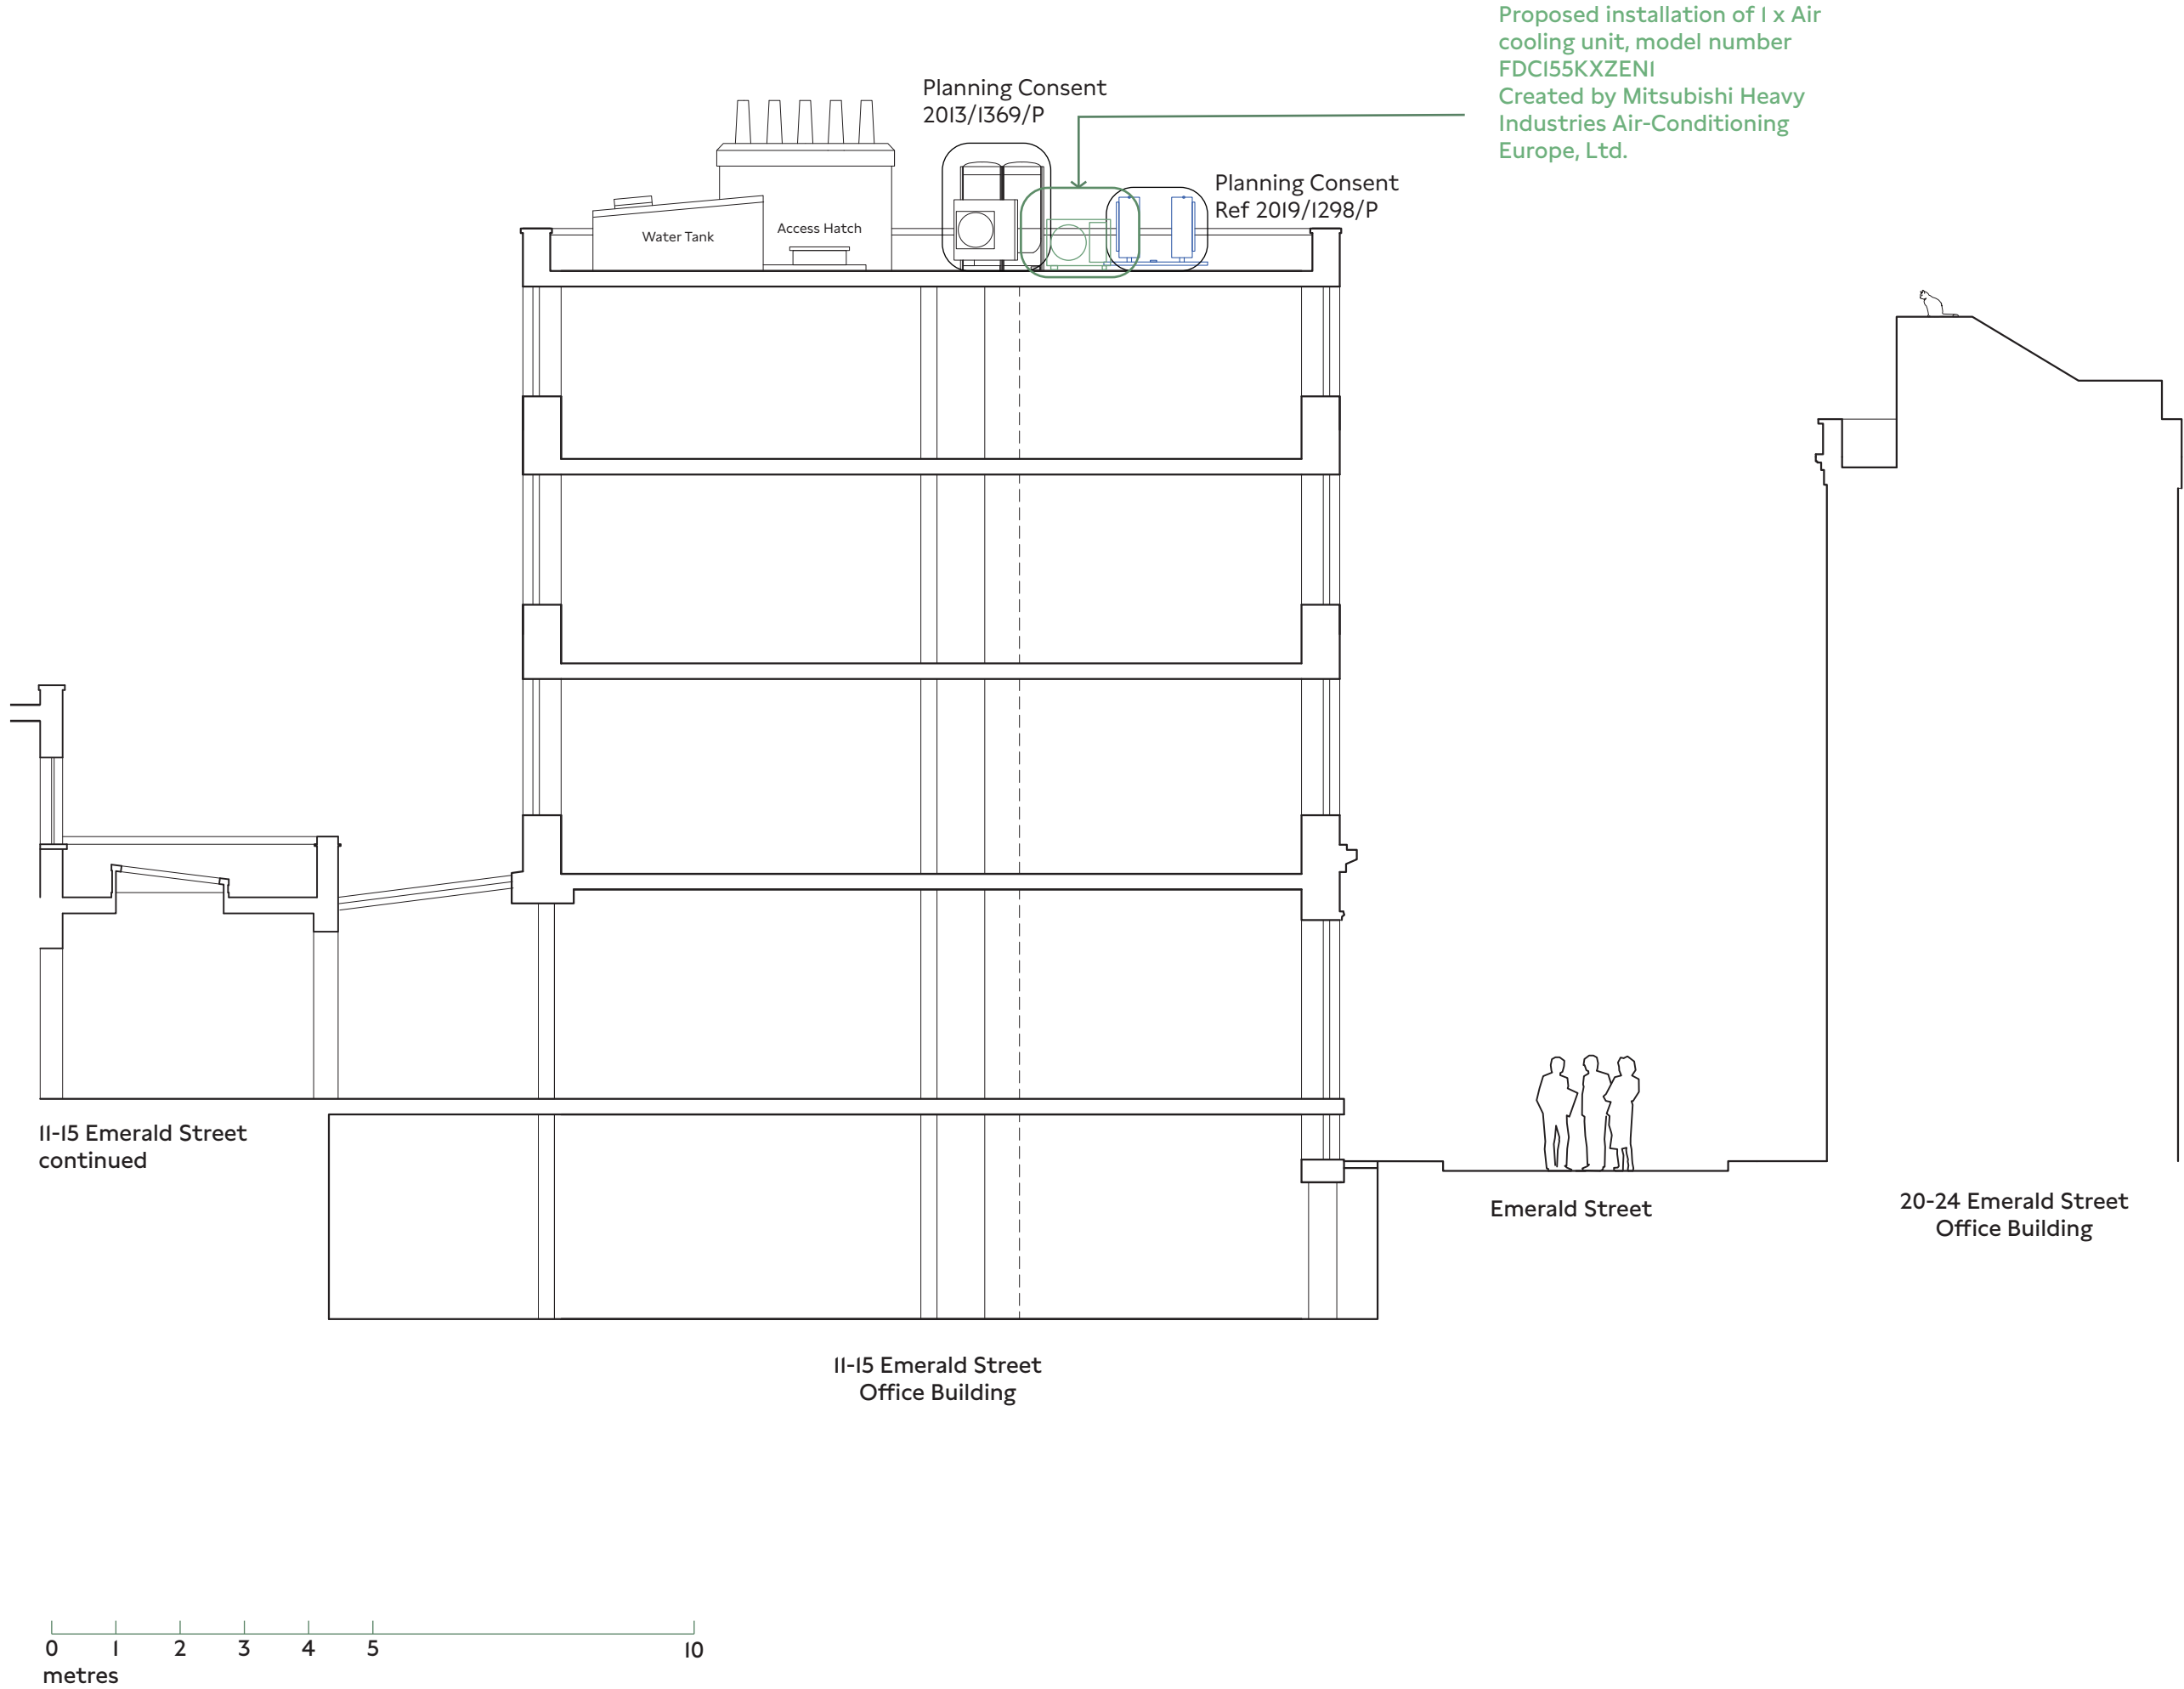

11-15 Emerald Street  
Office Building

Emerald Street

20-24 Emerald Street  
Office Building



51 Regent Studios  
5th Floor  
8 Andrews Road  
London, EB 4QN  
T 07805662839 E  
info@emileve.co.uk  
www.emileve.co.uk

General notes:

Do not scale from drawings.  
Errors to be reported immediately to the Architect.  
To be read in conjunction with all relevant Architects', Services and Structural Engineers' drawings.  
All existing site, tree and building information has been compiled from different sources. All dimensions to be checked on site.

Project number  
**109**



Project  
**Drama Republic, First Floor, 11-15 Emerald Street, London, WC1N 3QL**

Client  
**Drama Republic**

Drawing number  
**109 PR 401**

Drawing name  
**Proposed Front Elevation**


Date	Nov 2023	Issue
Scale / Format	1:50 / A1	
Project Status		

 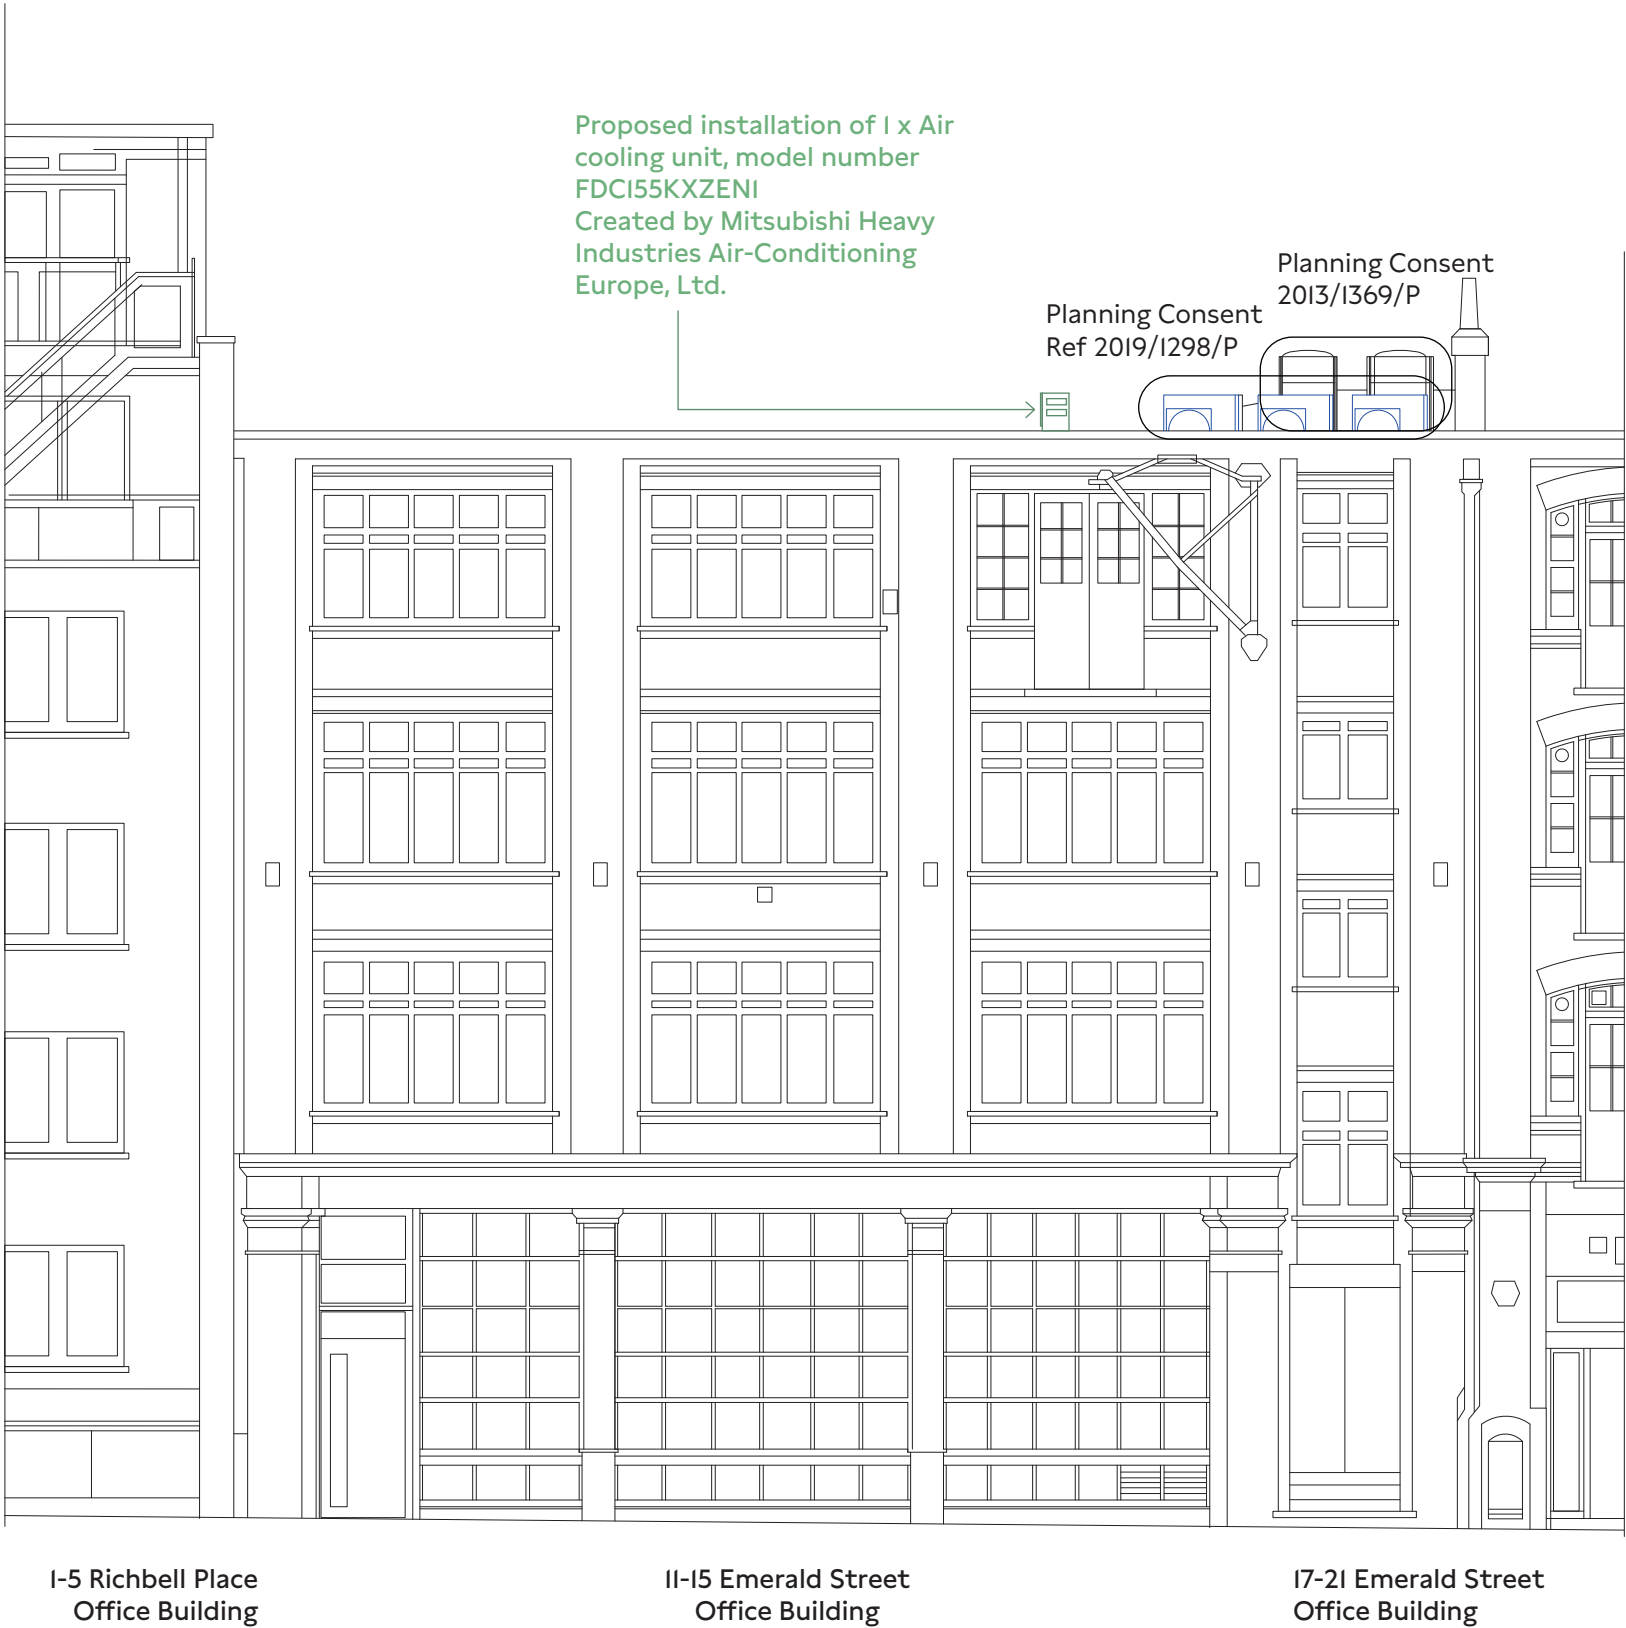

51 Regent Studios  
5th Floor  
8 Andrews Road  
London, EB 4QN  
T 07805662839 E  
info@emileve.co.uk  
www.emileve.co.uk

General notes:

Do not scale from drawings.  
Errors to be reported immediately to the Architect.  
To be read in conjunction with all relevant Architects', Services and Structural Engineers' drawings.  
All existing site, tree and building information has been compiled from different sources. All dimensions to be checked on site.

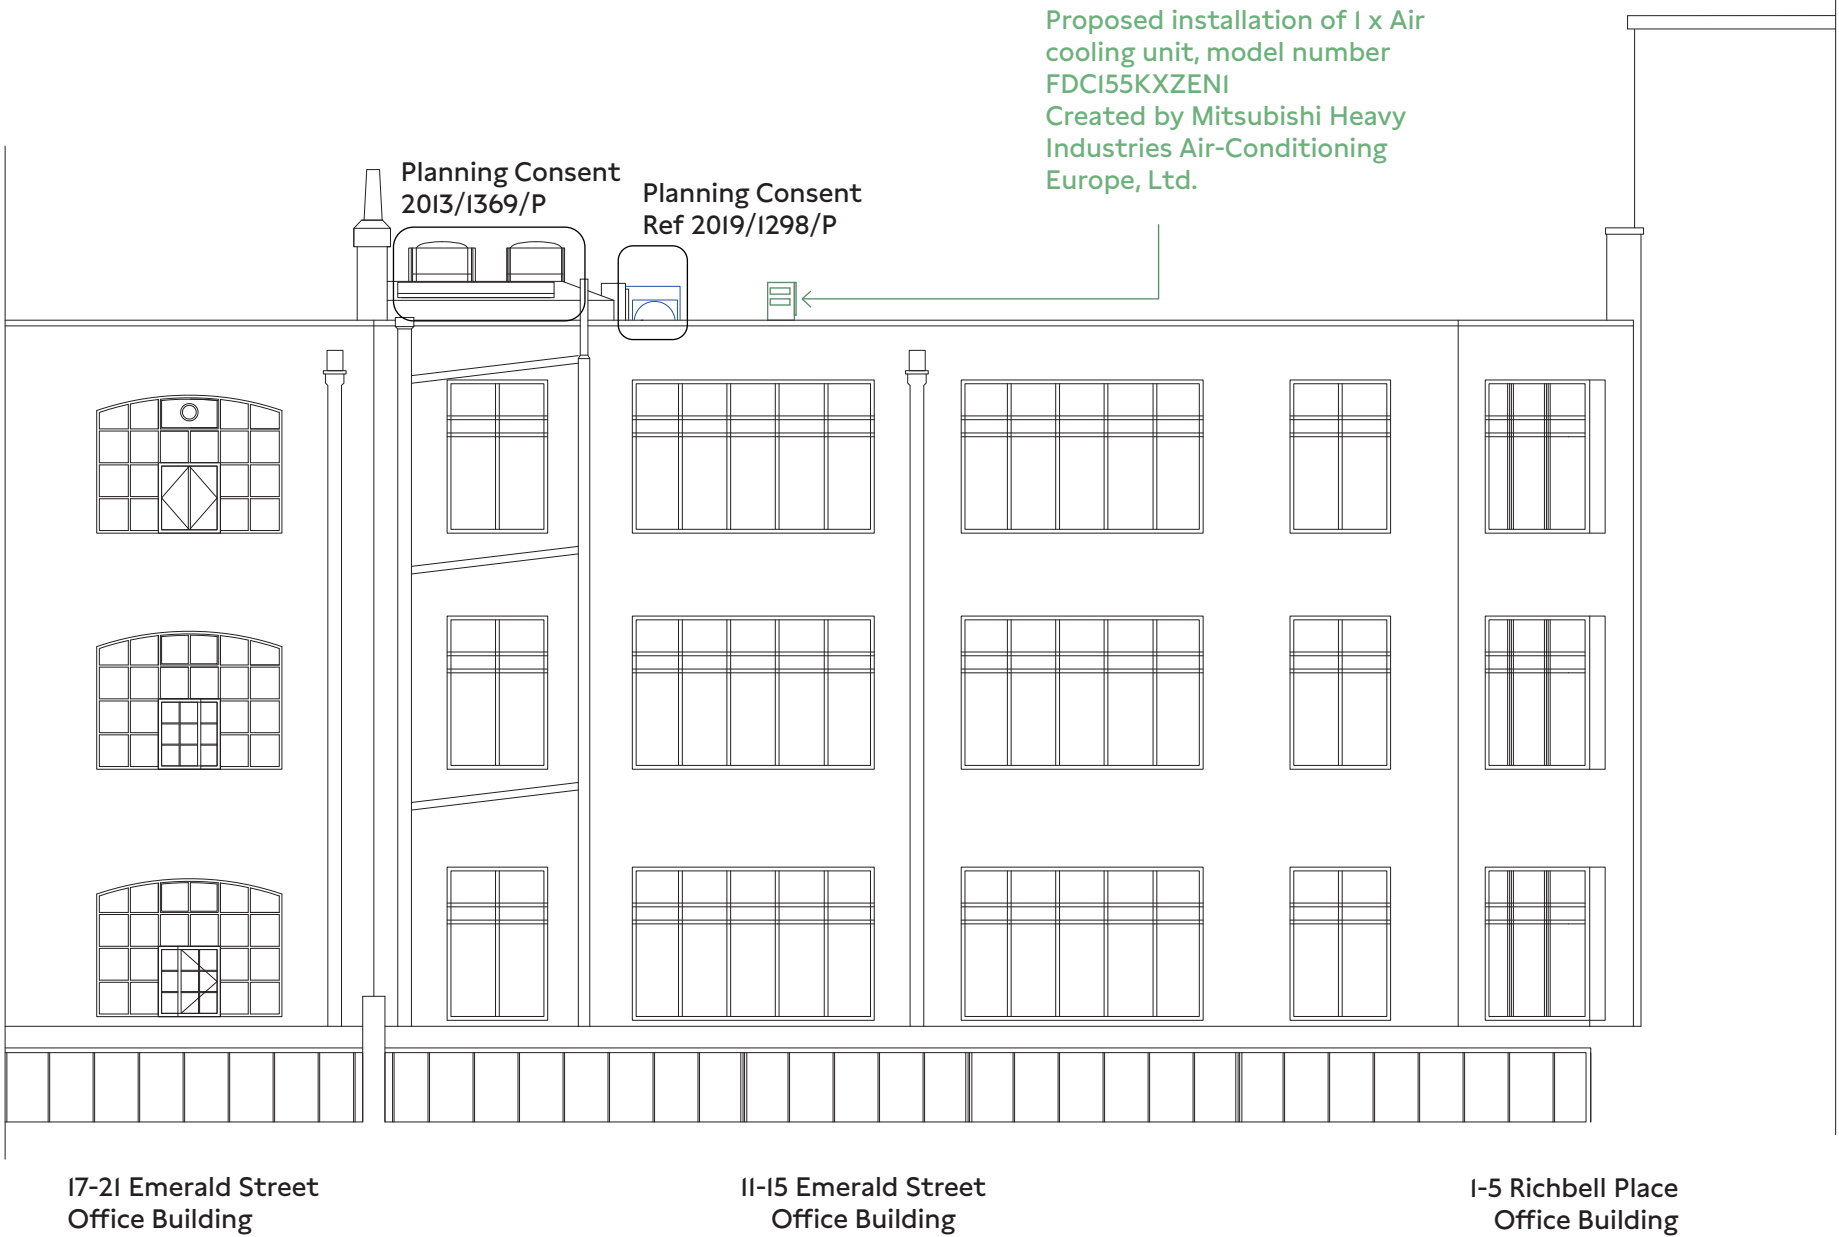

Project number  
**109**

Project  
**Drama Republic, First Floor, 11-15 Emerald Street, London, WC1N 3QL**

Client  
**Drama Republic**

Drawing number  
**109 PR 401**

Drawing name  
**Proposed Rear Elevation**

Date  
Nov 2023

Scale / Format  
1:50 / A1

Project Status  
Issue

0 1 2 3 4 5 10  
metres