


NOTE:
 DO NOT SCALE OFF THIS DRAWING
 CONTRACTOR TO VERIFY ALL DIMENSIONS ON SITE
 CROSS REFER TO ALL RELEVANT SPECIFICATIONS, SCHEDULES,
 DETAILS AND CONSULTANTS DRAWINGS
 THIS DRAWING IS BASED ON SURVEY INFORMATION BY OTHERS

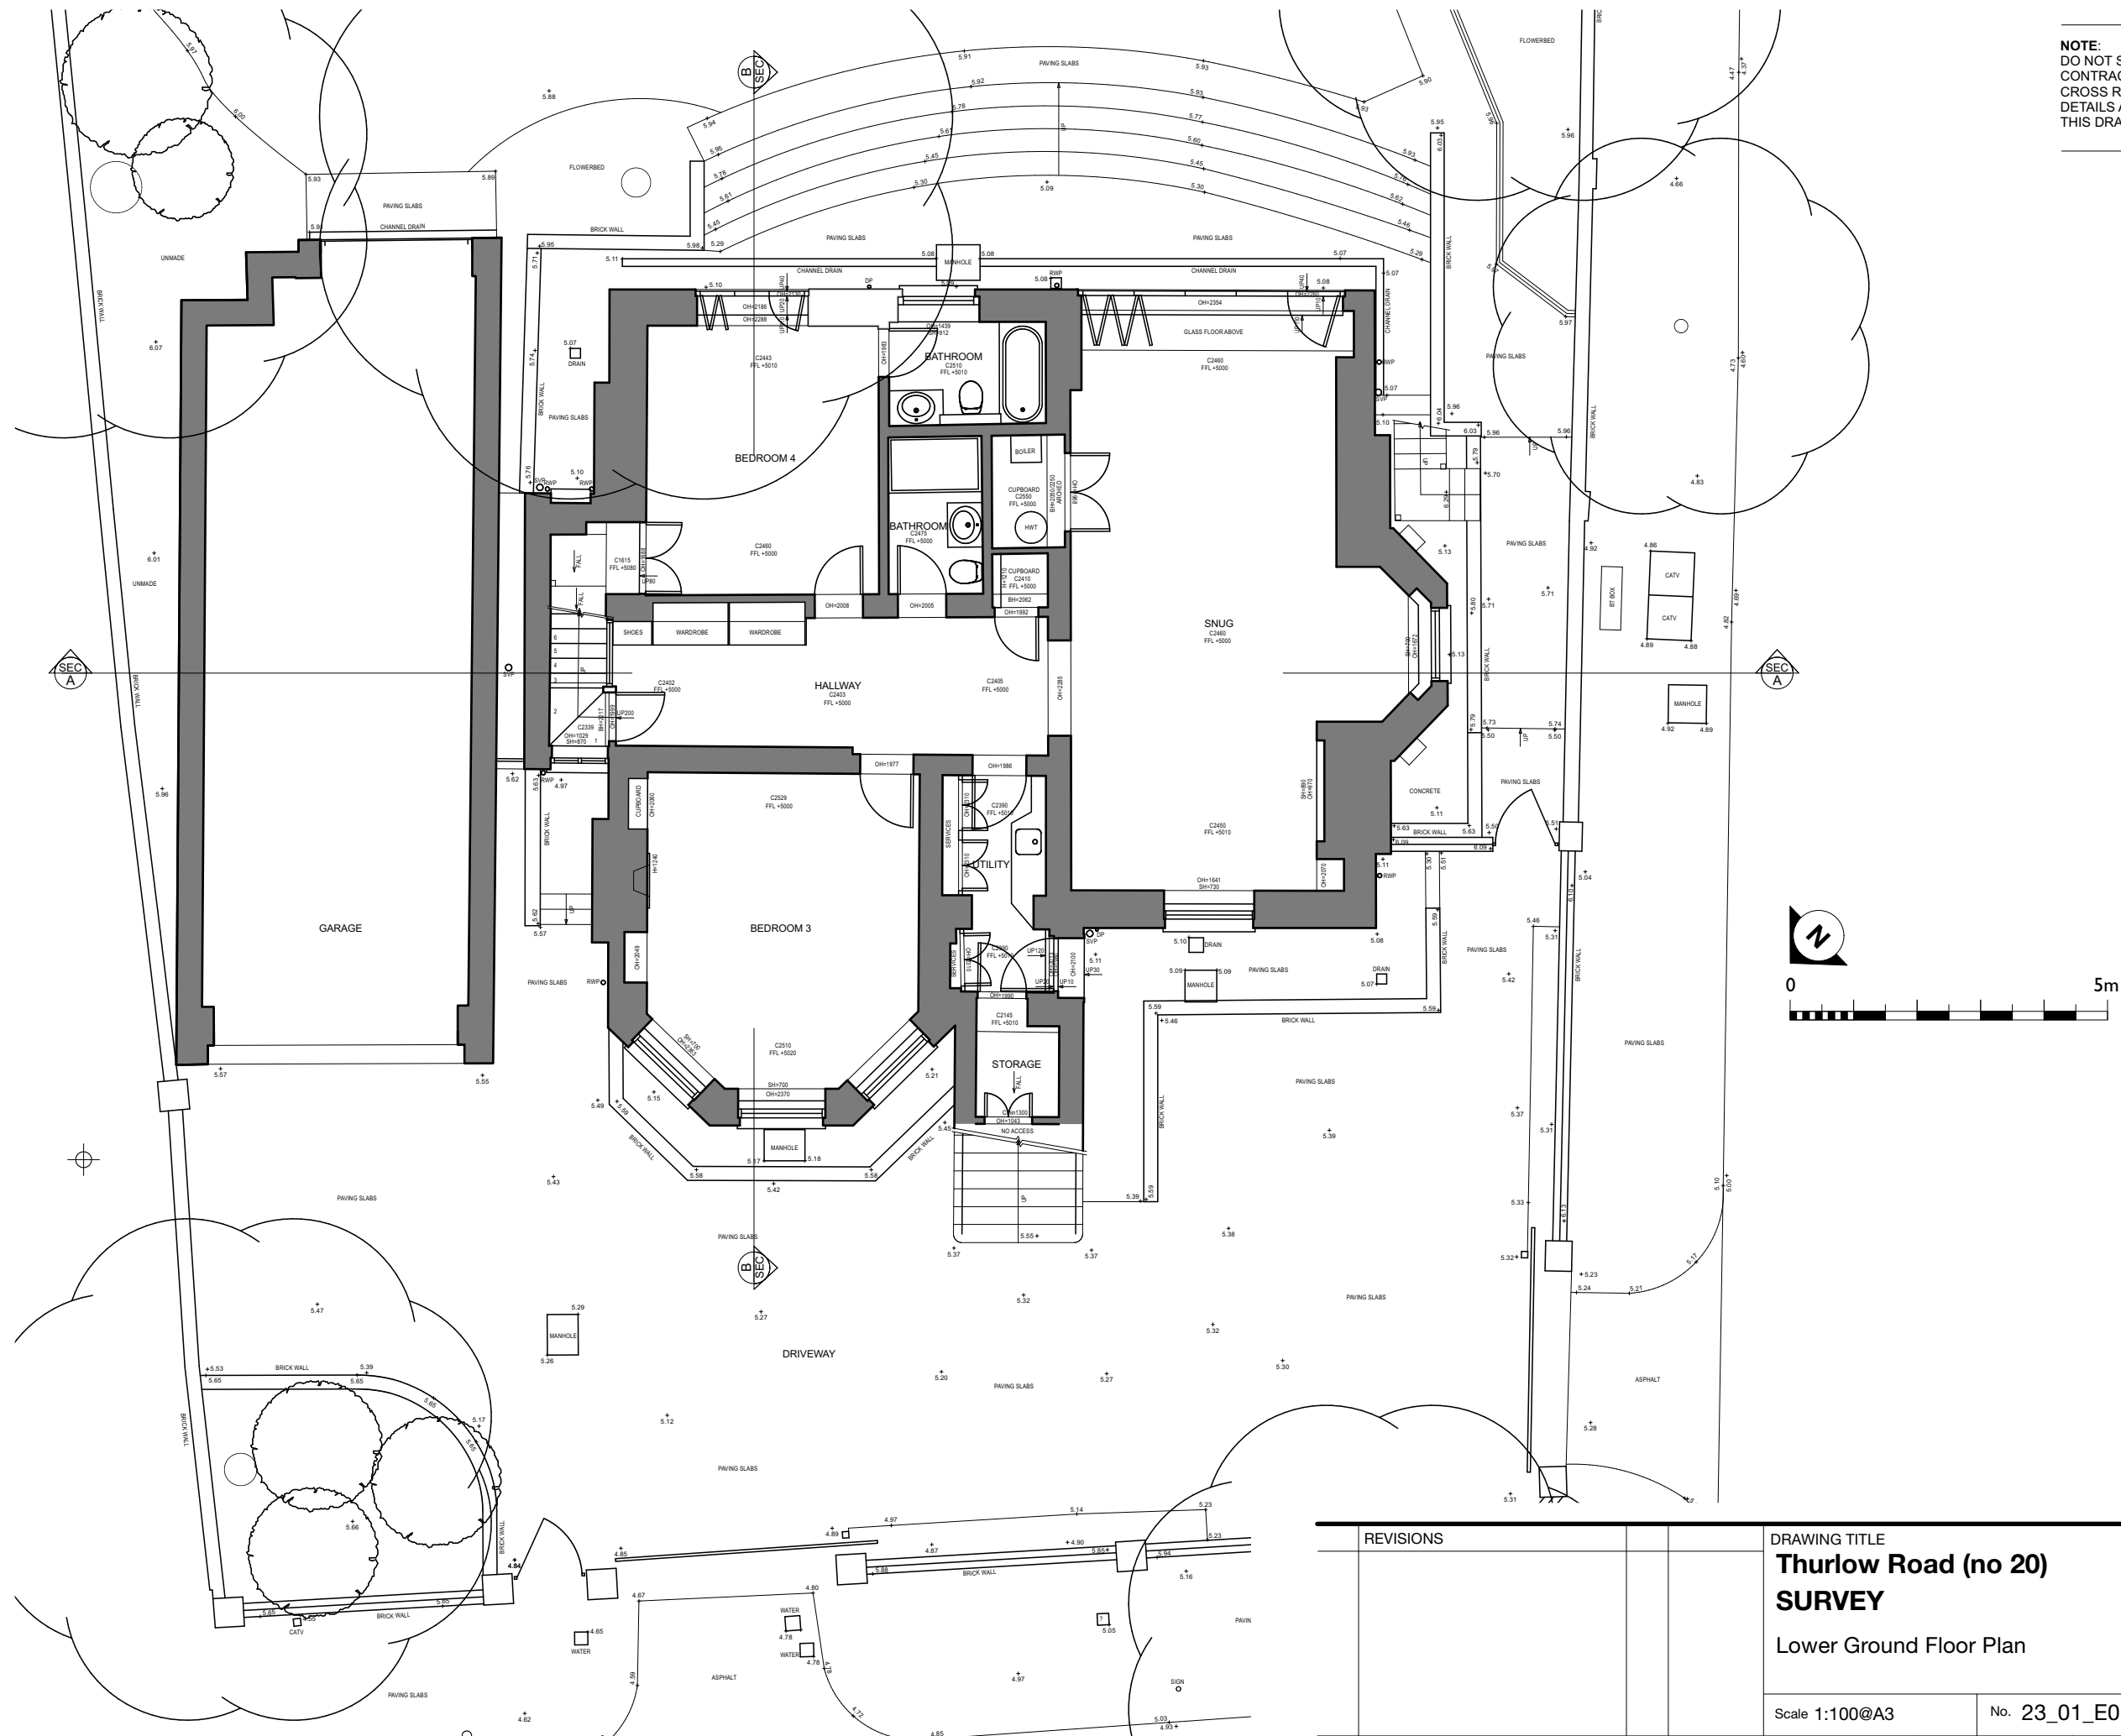

REVISIONS		DRAWING TITLE	
		Thurlow Road (no 20)	
		SURVEY	
		Lower Ground Floor Plan	
		Scale 1:100@A3	No. 23_01_E01
No.	Description	By	Date
		CG	23.03.23
		Checked	RN

