


NOTE:
 DO NOT SCALE OFF THIS DRAWING
 CONTRACTOR TO VERIFY ALL DIMENSIONS ON SITE
 CROSS REFER TO ALL RELEVANT SPECIFICATIONS, SCHEDULES,
 DETAILS AND CONSULTANTS DRAWINGS
 THIS DRAWING IS BASED ON SURVEY INFORMATION BY OTHERS

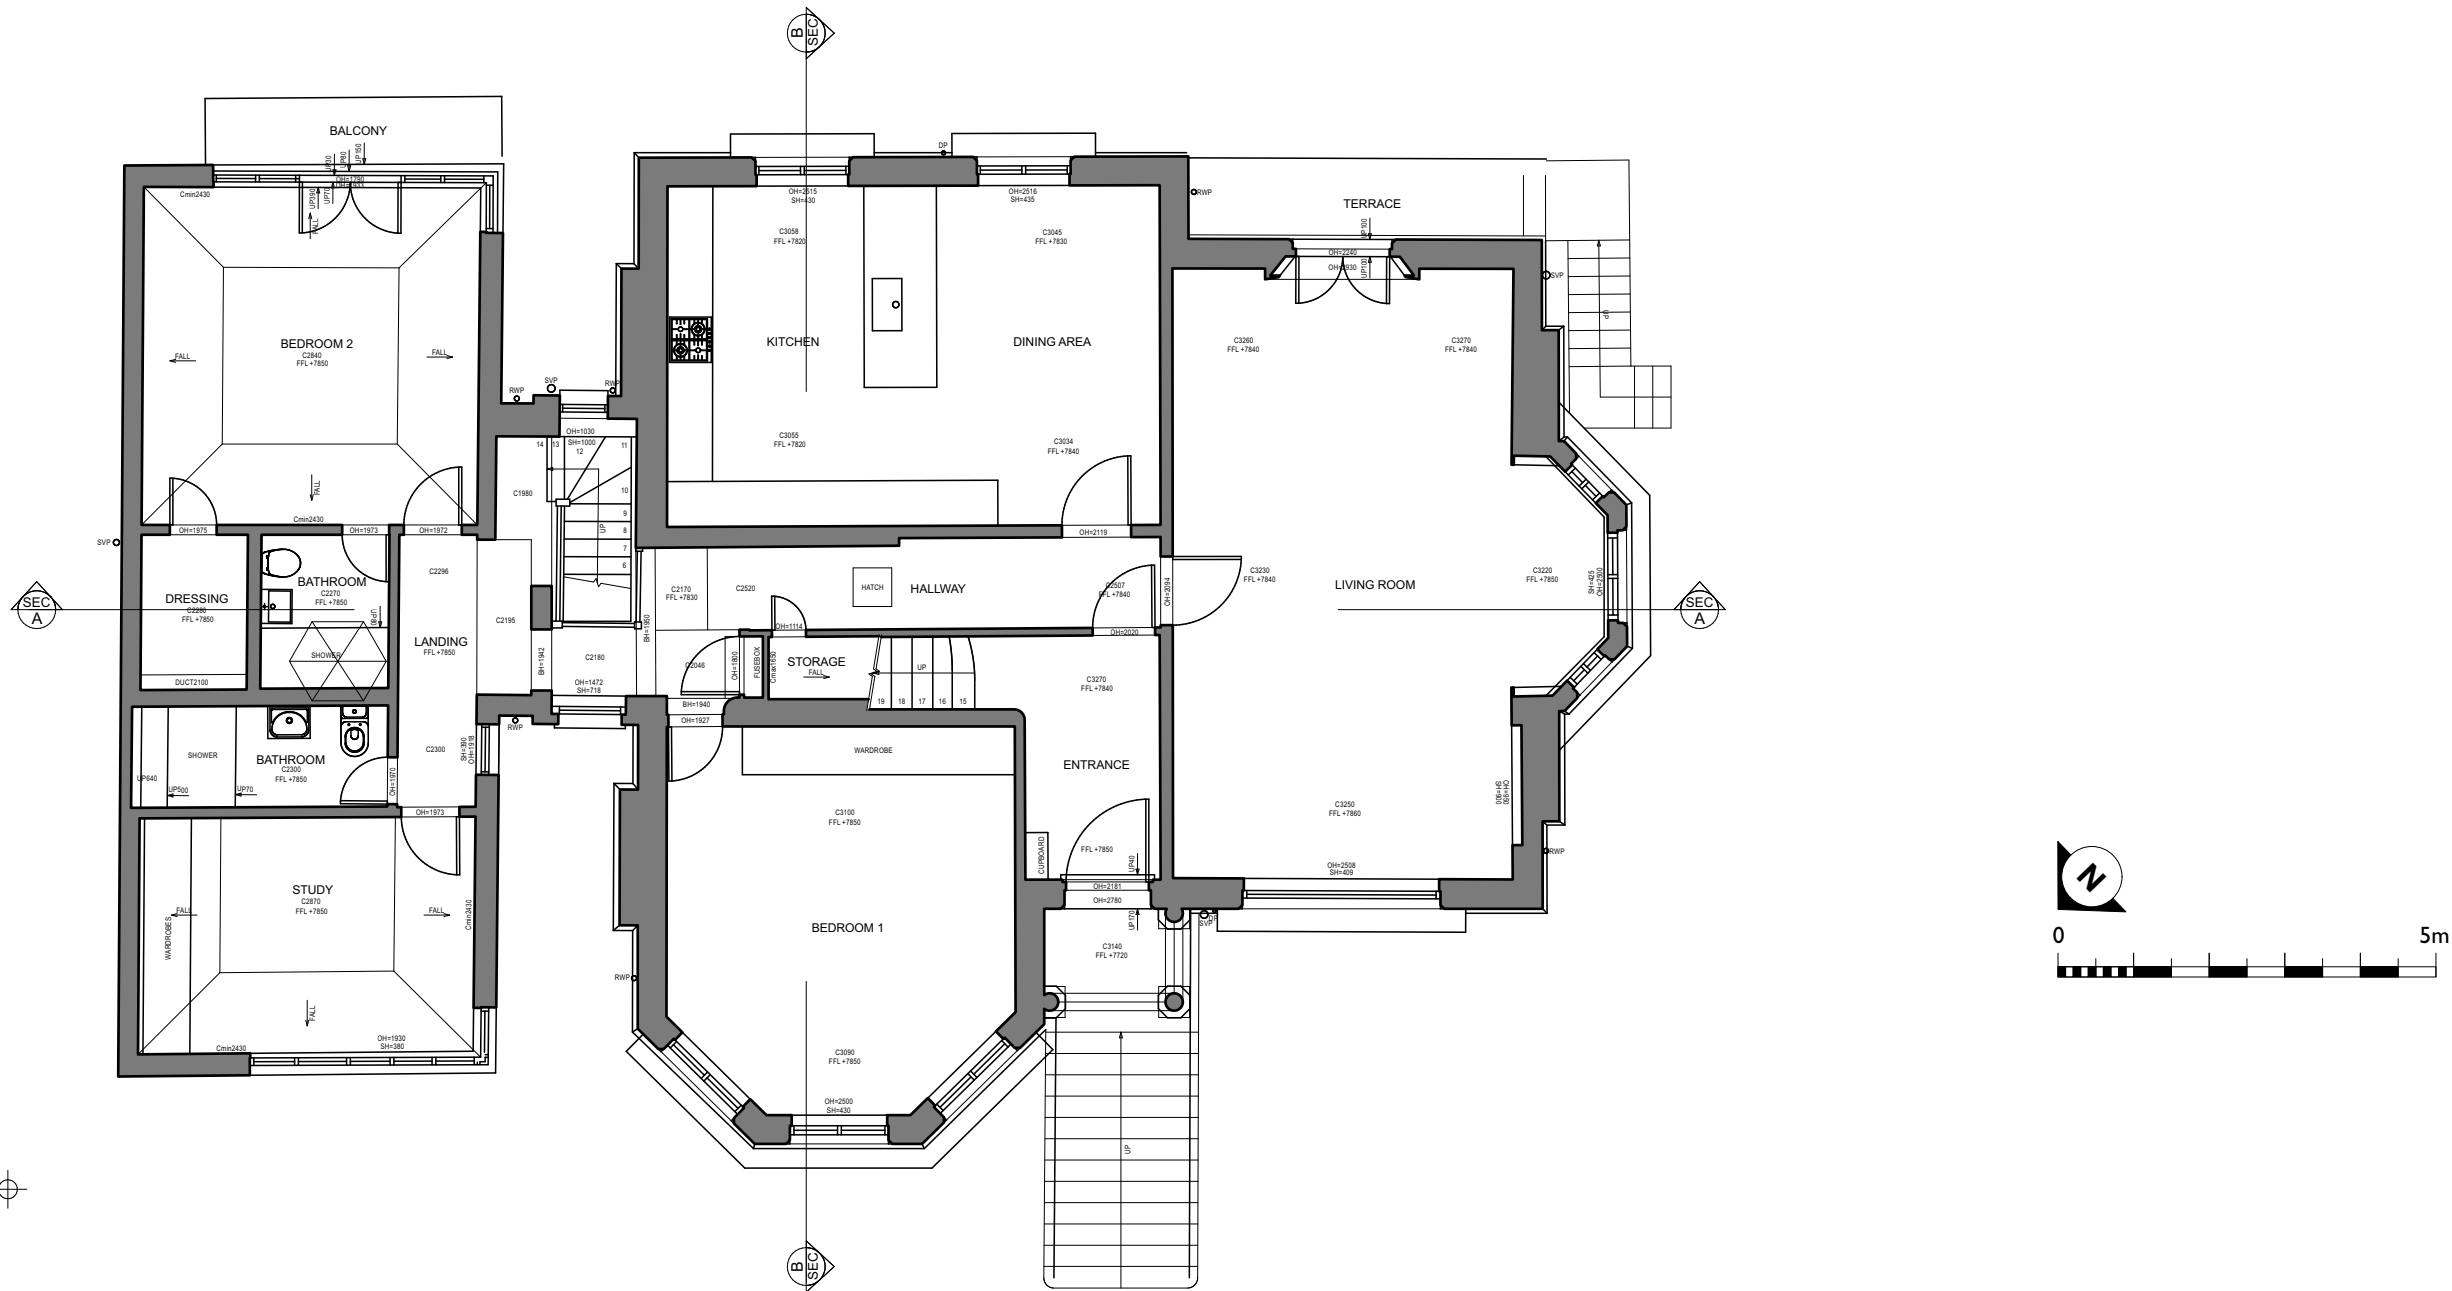

REVISIONS				DRAWING TITLE		
				Thurlow Road (no 20)		
				SURVEY		
				Upper Ground Floor Plan		
				Scale 1:100@A3	No. 23_01_E02	
No.	Description	By	Date	Drawn CG	Checked RN	Date 23.03.23

