


**EXISTING
SECOND FLOOR PLAN**

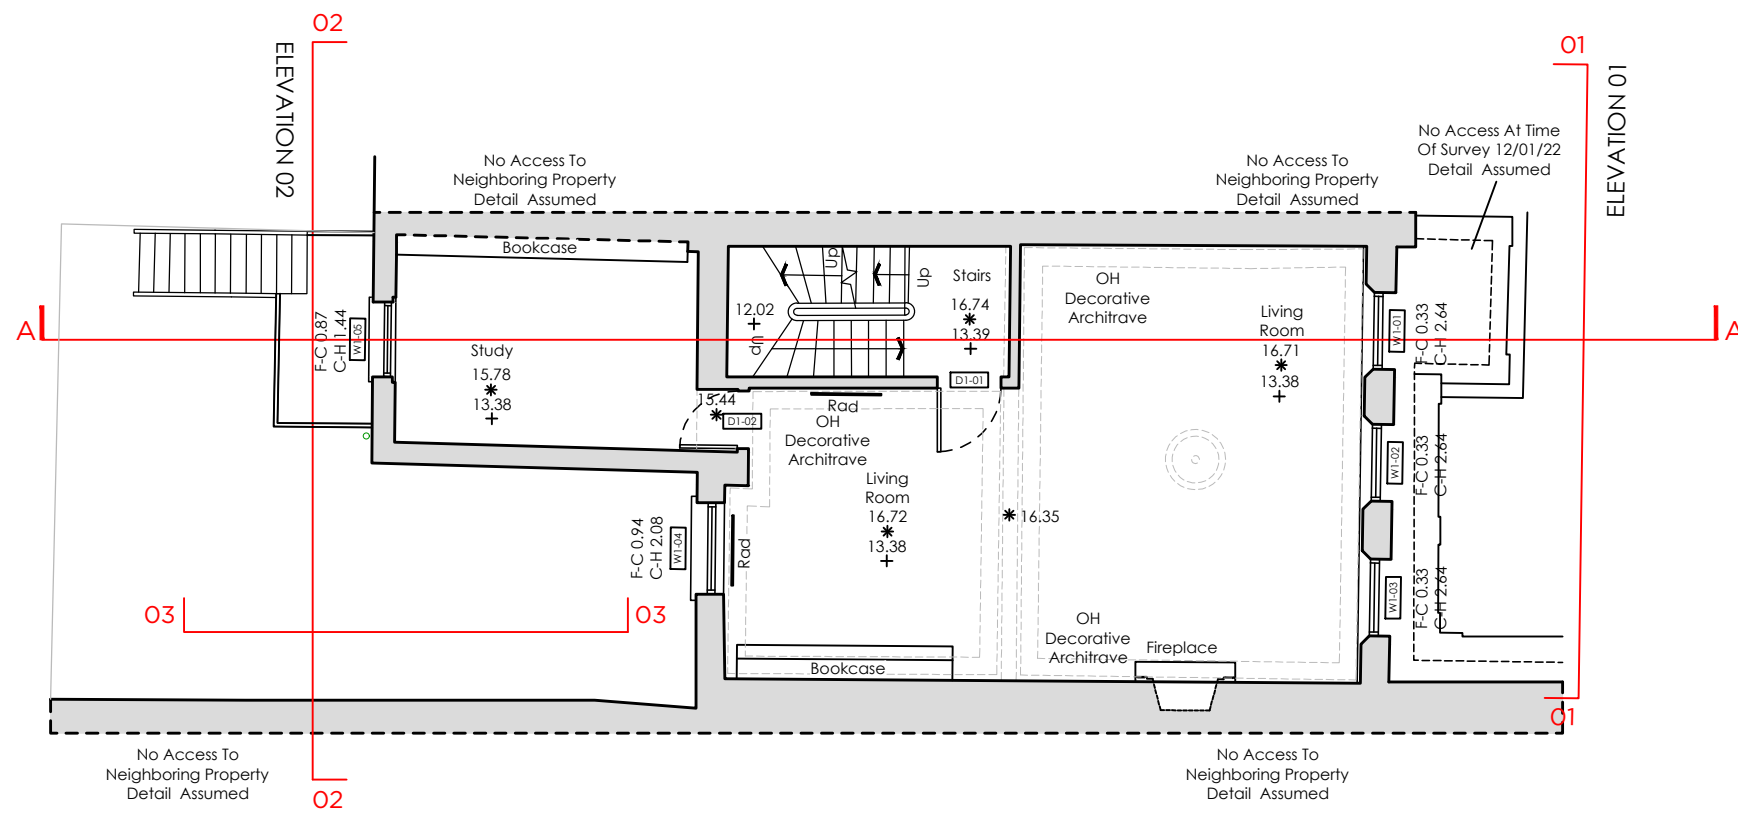

**EXISTING
FIRST FLOOR PLAN**

CHALCOT SQUARE

CHALCOT SQUARE

PR3 PLANNING ISSUE	06.10.23	LWT
PR2 REVIEW	30.06.23	LWT
PR1 PRELIMINARY ISSUE	30.05.23	LWT

Rev	Revision	Date	By
-----	----------	------	----

NOTES
All setting out dimensions and points will be found on the construction issue drawings
All dimensions to be checked on site prior to commencement of works. Do not scale this drawing

PLANNING

PROJECT
28 CHALCOT SQUARE


TITLE
EXISTING 1F & 2F
GA PLAN

SCALE
1:100 @ A3

DATE
30.05.23

DRAWING NO
638 GA 101

REVISION
PR3

 

GRAVITY DESIGN

Old Bank Court, Morocco Street, London SE1 3HB
+44(0)20 7089 9134 studio@gravitydesign.uk.com