



KEY




Existing ceiling to be retained




New plasterboard ceiling, spec. TBC

All works to ceilings TBC pending correspondence with local planning authority

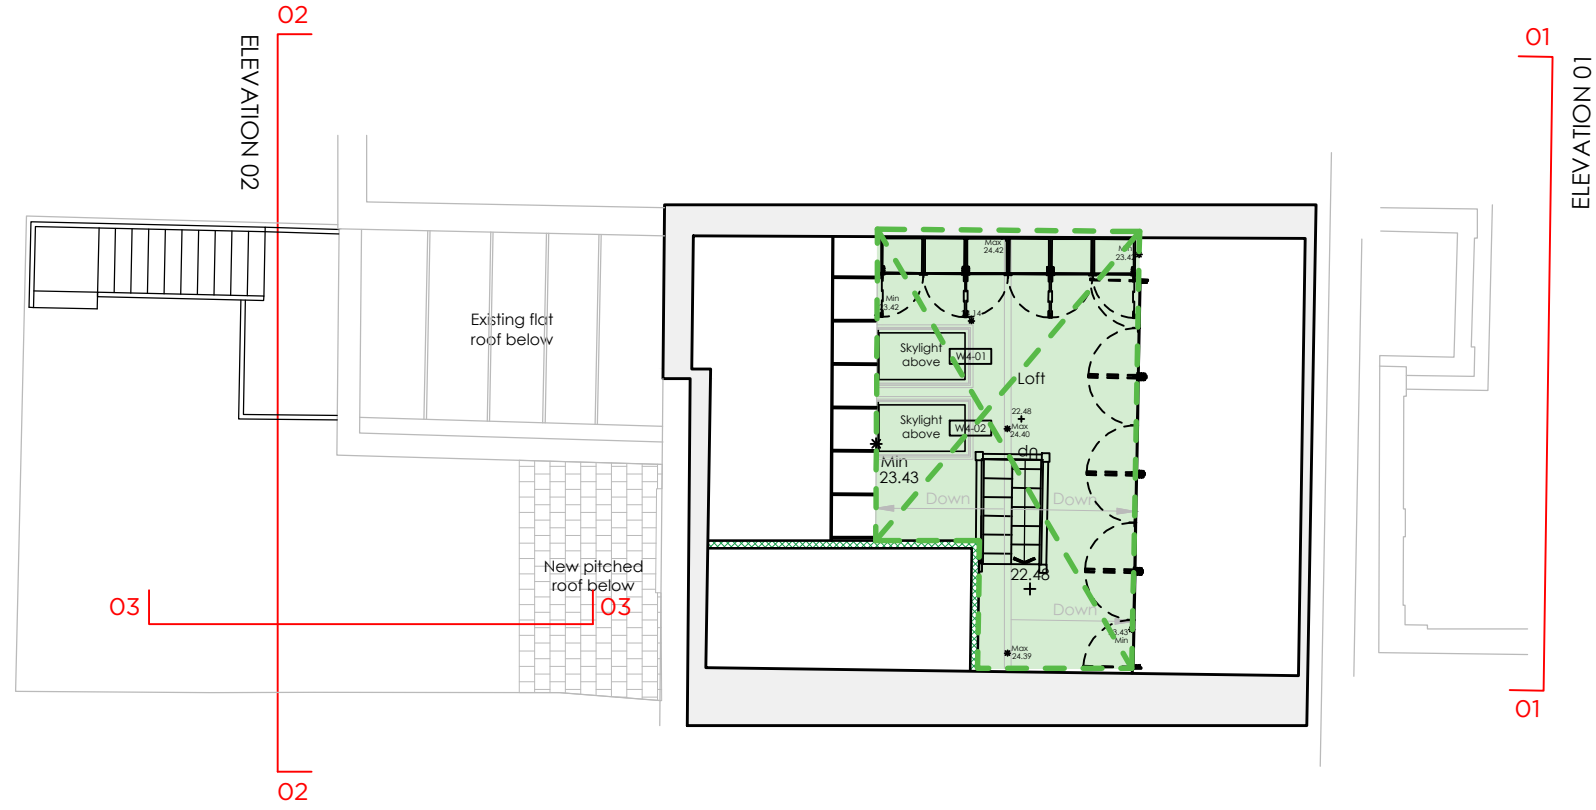

PROPOSED LOFT FLOOR PLAN

CHALCOT SQUARE

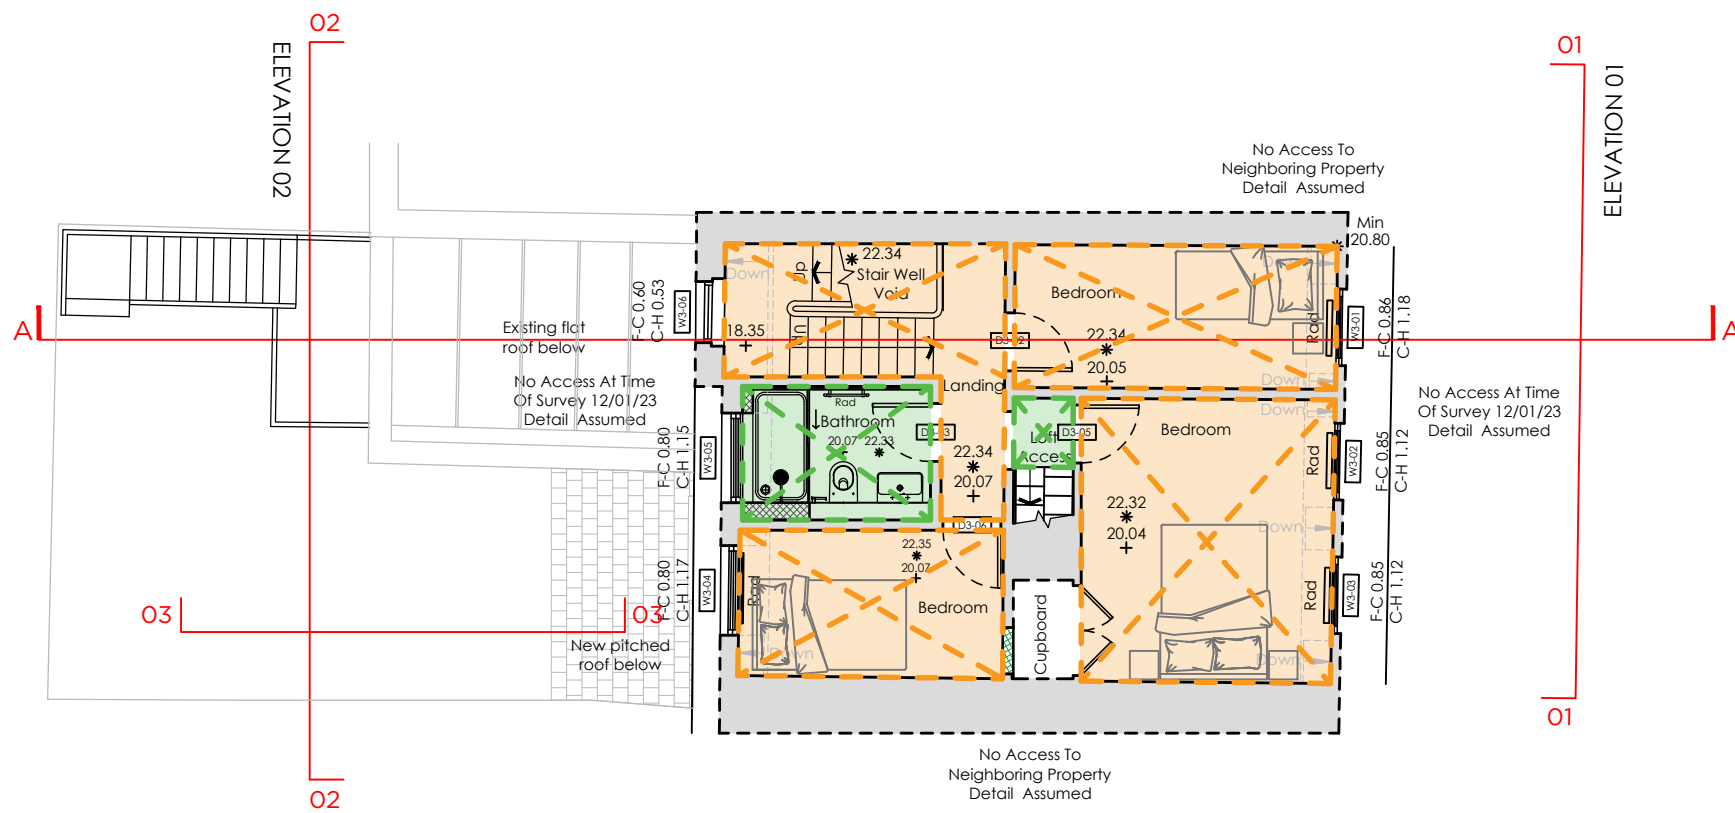

PROPOSED THIRD FLOOR PLAN

CHALCOT SQUARE

PR2 PLANNING ISSUE	06.10.23	LWT
PR1 REVIEW	30.06.23	LWT

Rev	Revision	Date	By

NOTES

All setting out dimensions and points will be found on the construction issue drawings

All dimensions to be checked on site prior to commencement of works. Do not scale this drawing

PLANNING

PROJECT
28 CHALCOT SQUARE


TITLE
PROPOSED 3F & LOFT RCP

SCALE
1:100 @ A3

DATE
19.04.23

DRAWING NO
638 GA 132

REVISION
PR2

 

GRAVITY DESIGN

Old Bank Court, Morocco Street, London SE1 3HB
+44(0)20 7089 9134 studio@gravitydesign.co.uk