



LEGEND

New internal partition, spec. TBC

New external wall, spec. TBC

NOTE:

1. Ref. schedules for specifications of new finishes

PR9 PLANNING ISSUE	23.10.23	LWT
PR8 M&E REVIEW	10.10.23	LWT
PR7 PLANNING ISSUE	06.10.23	LWT
PR6 REVIEW	13.09.23	LWT
PR5 REVIEW	11.07.23	LWT
PR4 REVIEW	11.07.23	LWT
PR3 REVIEW	30.06.23	LWT
PR2 PRELIMINARY ISSUE	12.06.23	LWT
PR1 PRELIMINARY ISSUE	30.05.23	LWT

Rev	Revision	Date	By
NOTES			
All setting out dimensions and points will be found on the construction issue drawings			
All dimensions to be checked on site prior to commencement of works. Do not scale this drawing			


REVIEW

PROJECT	28 CHALCOT SQUARE
TITLE	PROPOSED LG & GF GA PLAN
SCALE	1:100 @ A3
DATE	30.05.23
DRAWING NO	638 GA 120
REVISION	PR9




GRAVITY DESIGN

Old Bank Court, Morocco Street, London SE1 3HB
+44(0)20 7089 9134 studio@gravitydesign.co.uk

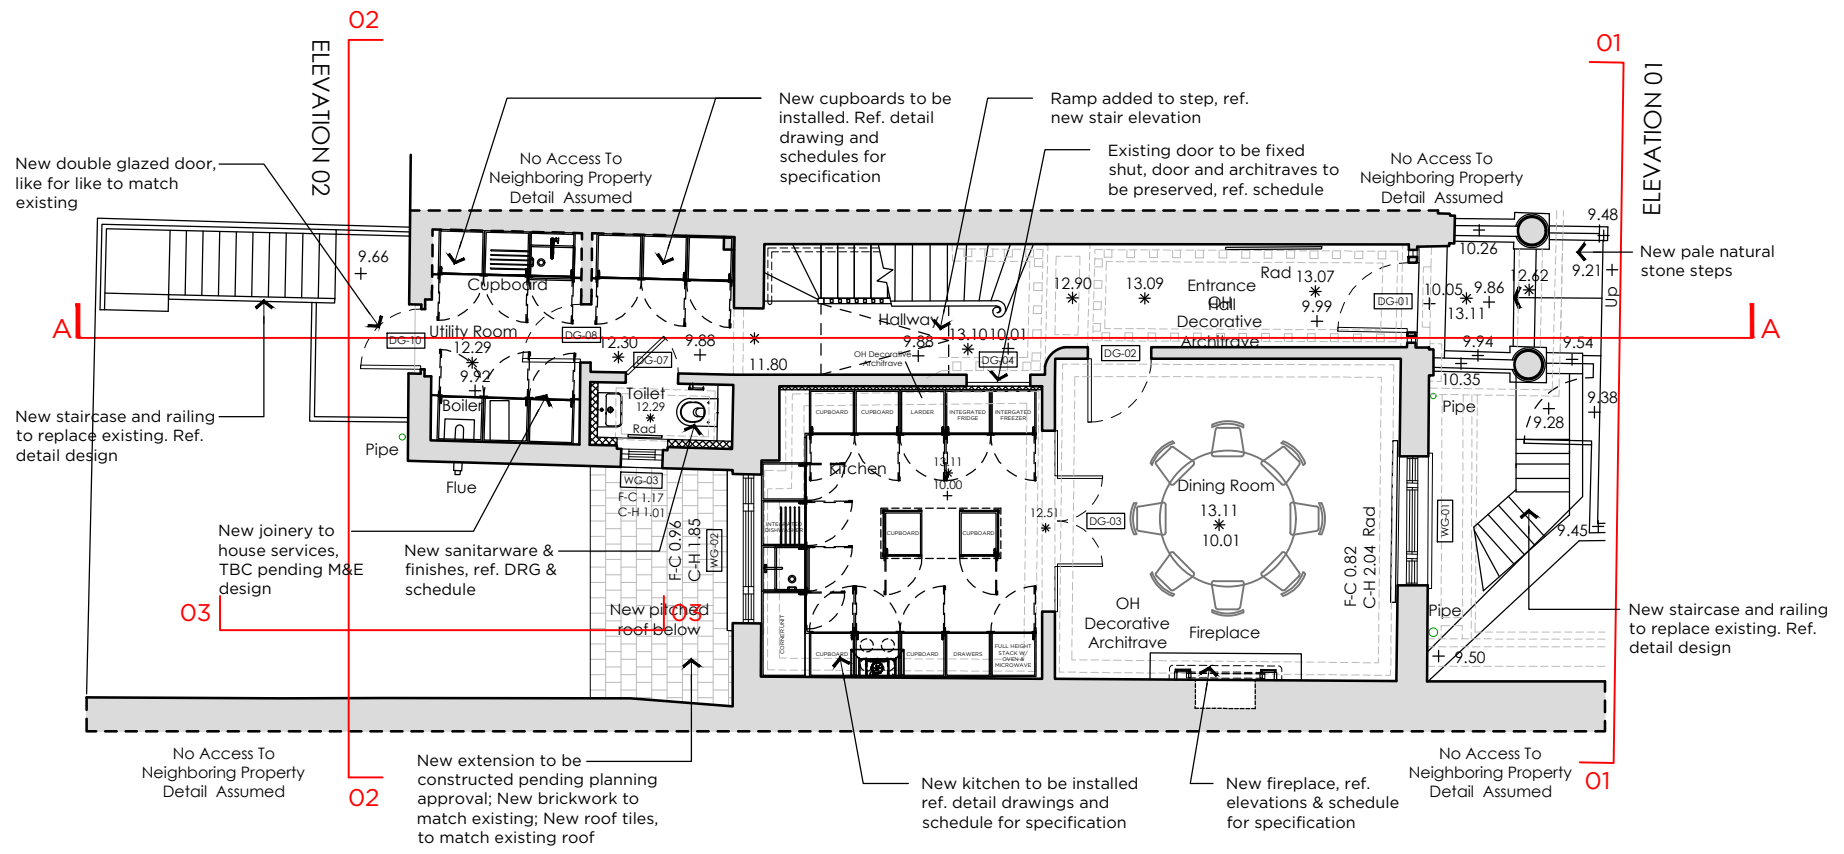

PROPOSED GROUND FLOOR PLAN

CHALCOT SQUARE

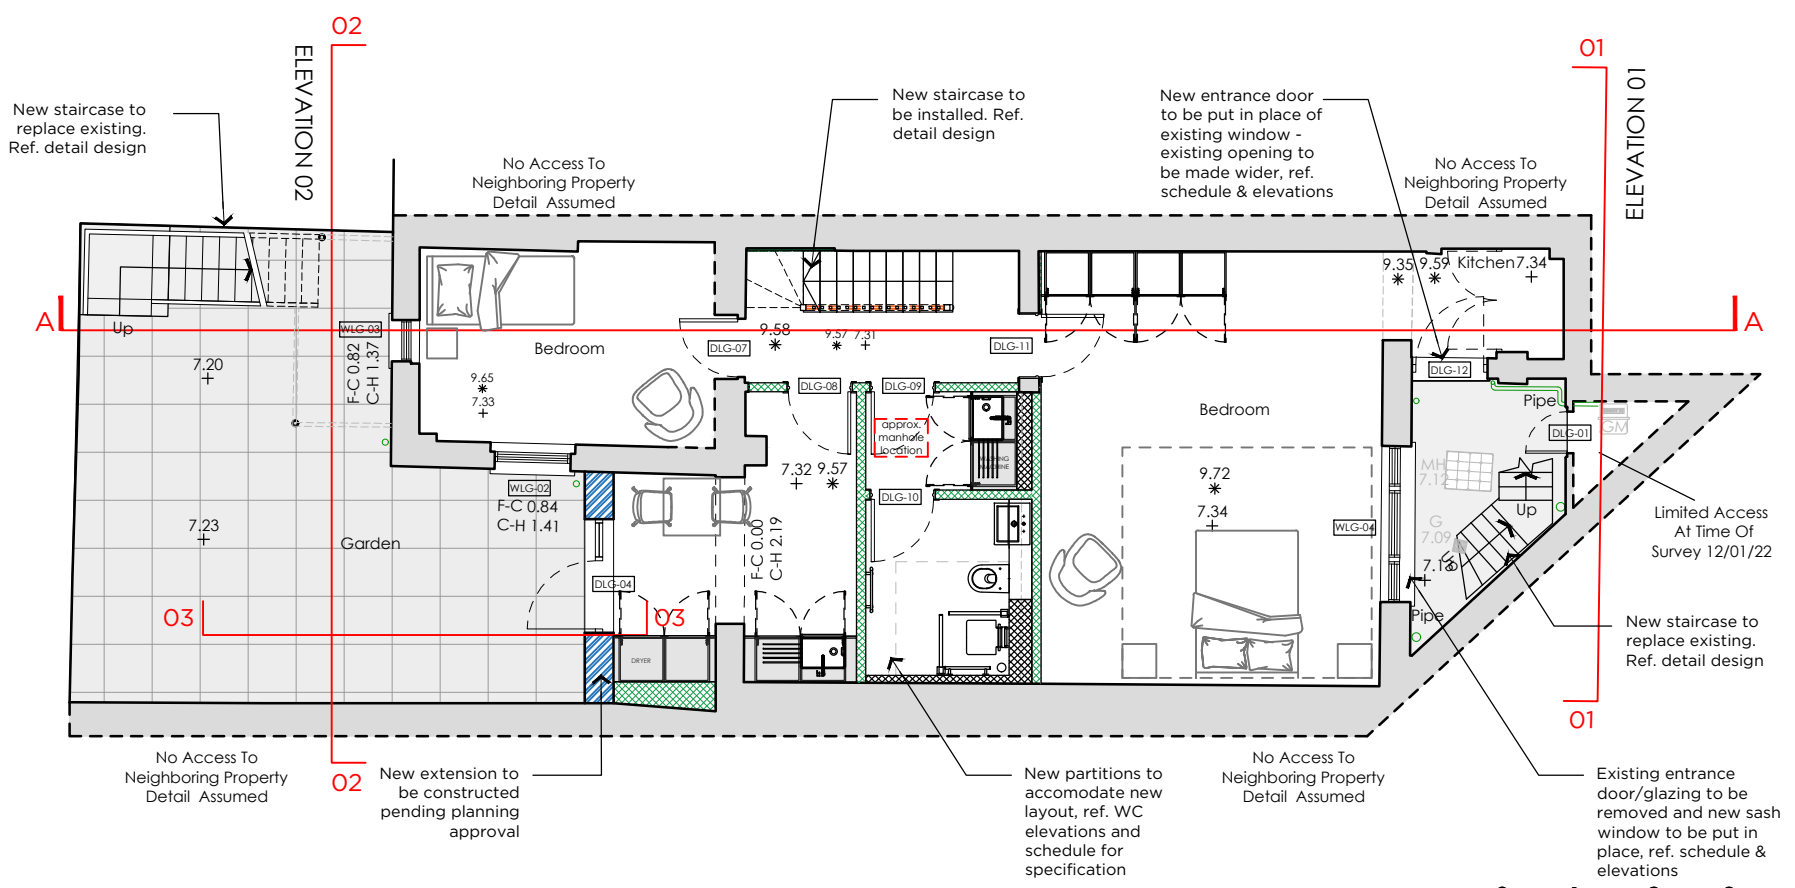

PROPOSED LOWER GROUND FLOOR PLAN

CHALCOT SQUARE

