




GENERAL NOTES:
 PROPOSED REAR ELEVATION, NEW HERITAGE CONSERVATION ROOF WINDOWS: W3-06/2, W4-01, W4-02
 Ref. to front elevation drawing 638 E 210
 To be read in conjunction with all relevant Gravity Design drawings, schedules and documents.

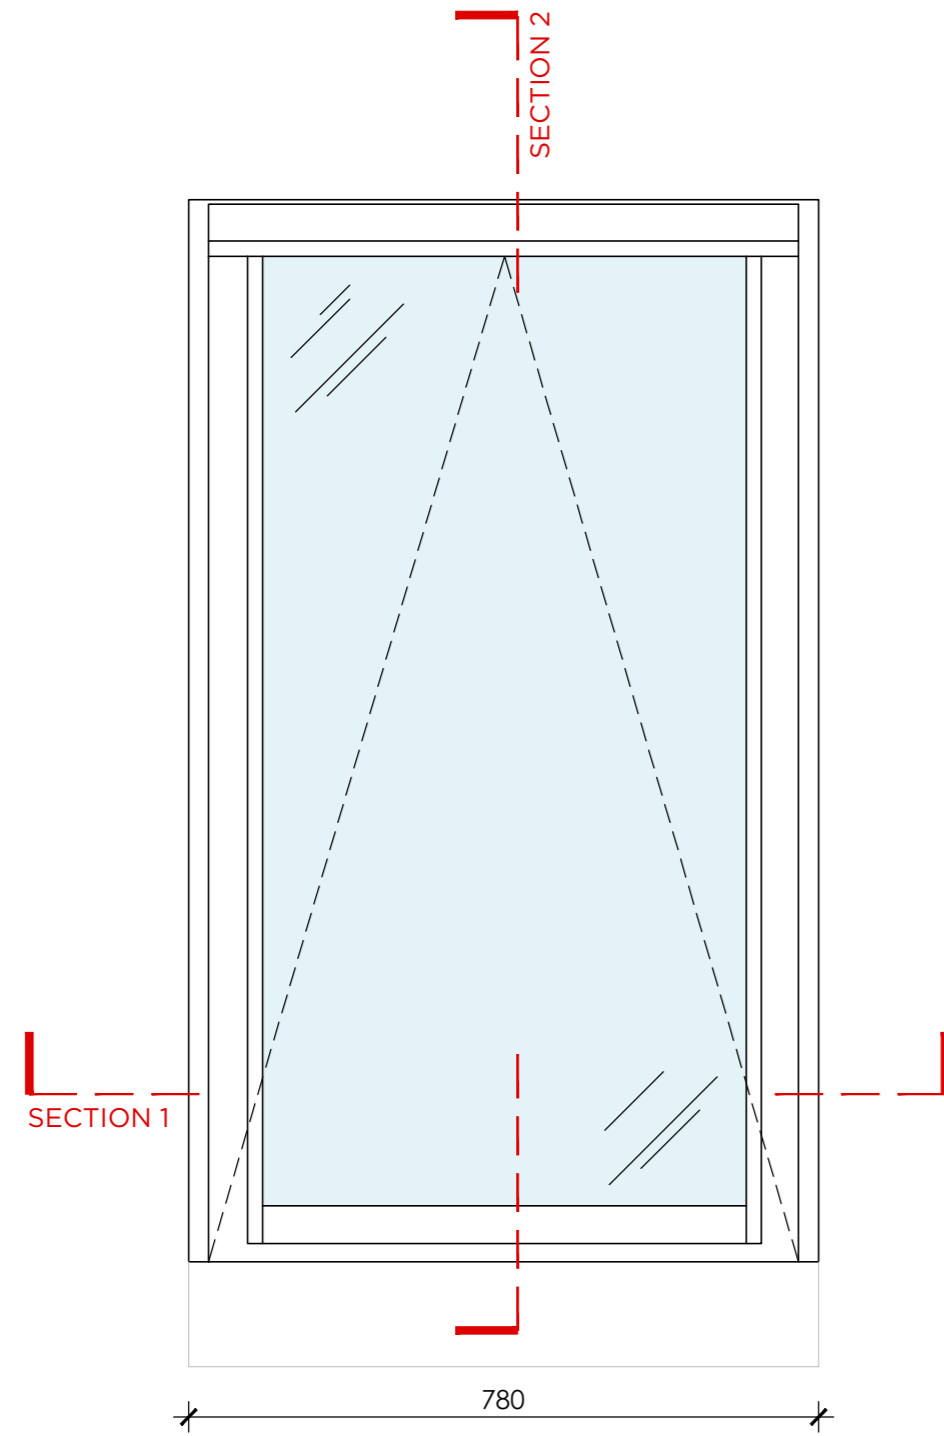

PROPOSED REAR ELEVATION, NEW HERITAGE CONSERVATION ROOF WINDOWS: W3-06/2, W4-01, W4-02
 1:10 scale

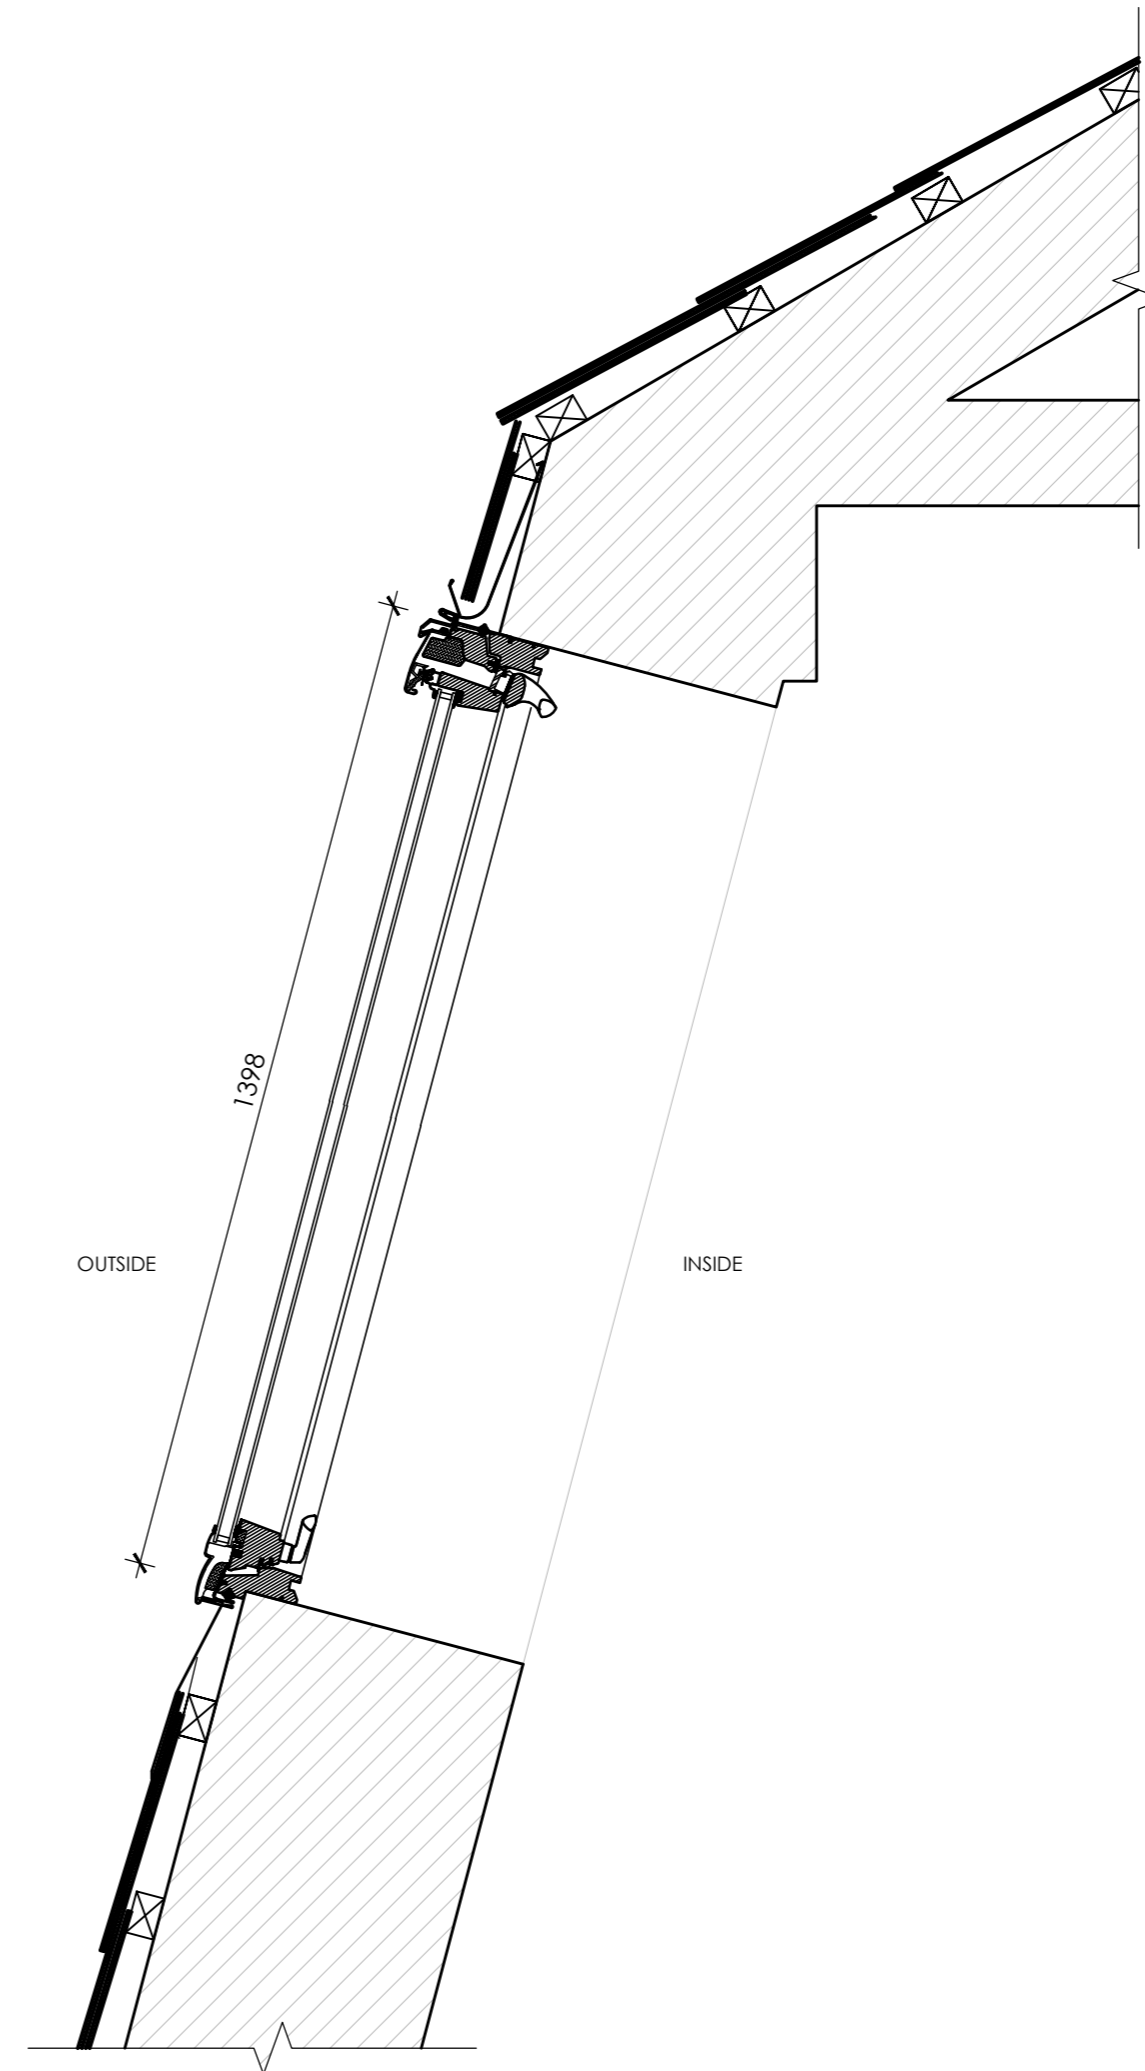

PROPOSED SECTION 2
 1:10 scale

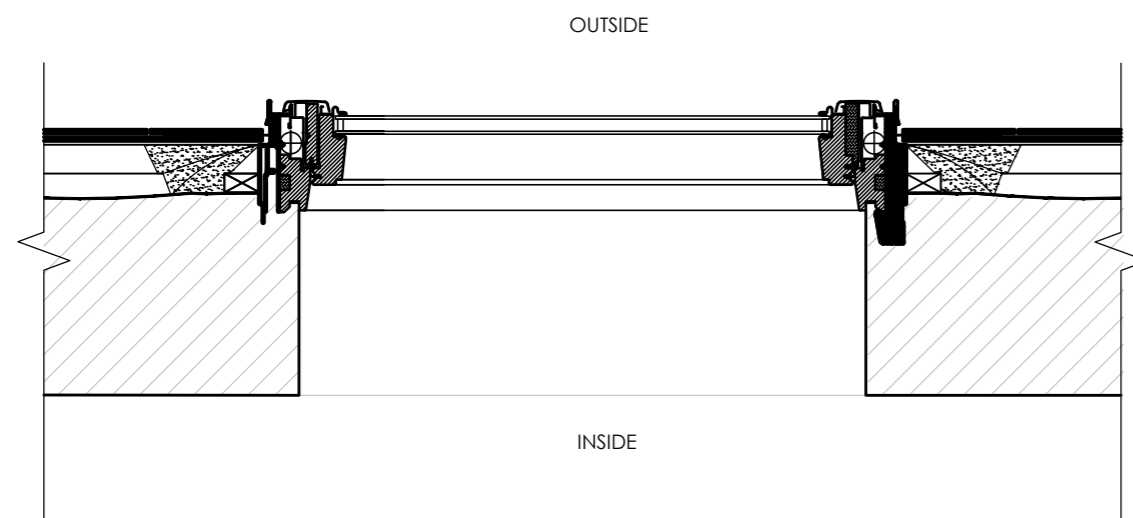

PROPOSED SECTION 1
 1:10 scale

Rev	Revision	Date	By
PR1	PLANNING ISSUE	20.11.23	LT

NOTES
 All setting out dimensions and points will be found on the construction issue drawings
 All dimensions to be checked on site prior to commencement of works. Do not scale this drawing

PLANNING

PROJECT
 28 CHALCOT SQUARE

TITLE
 PROPOSED NEW, REAR CONSERVATION ROOF WINDOW DETAILS

SCALE 1:10 @ A2

DATE 20.11.2023

DRAWING NO 638 D 425

REVISION PR1



GRAVITY DESIGN

Old Bank Court, Morocco Street, London SE1 3HB
 +44(0)20 7089 9134 studio@gravitydesign.uk.com