
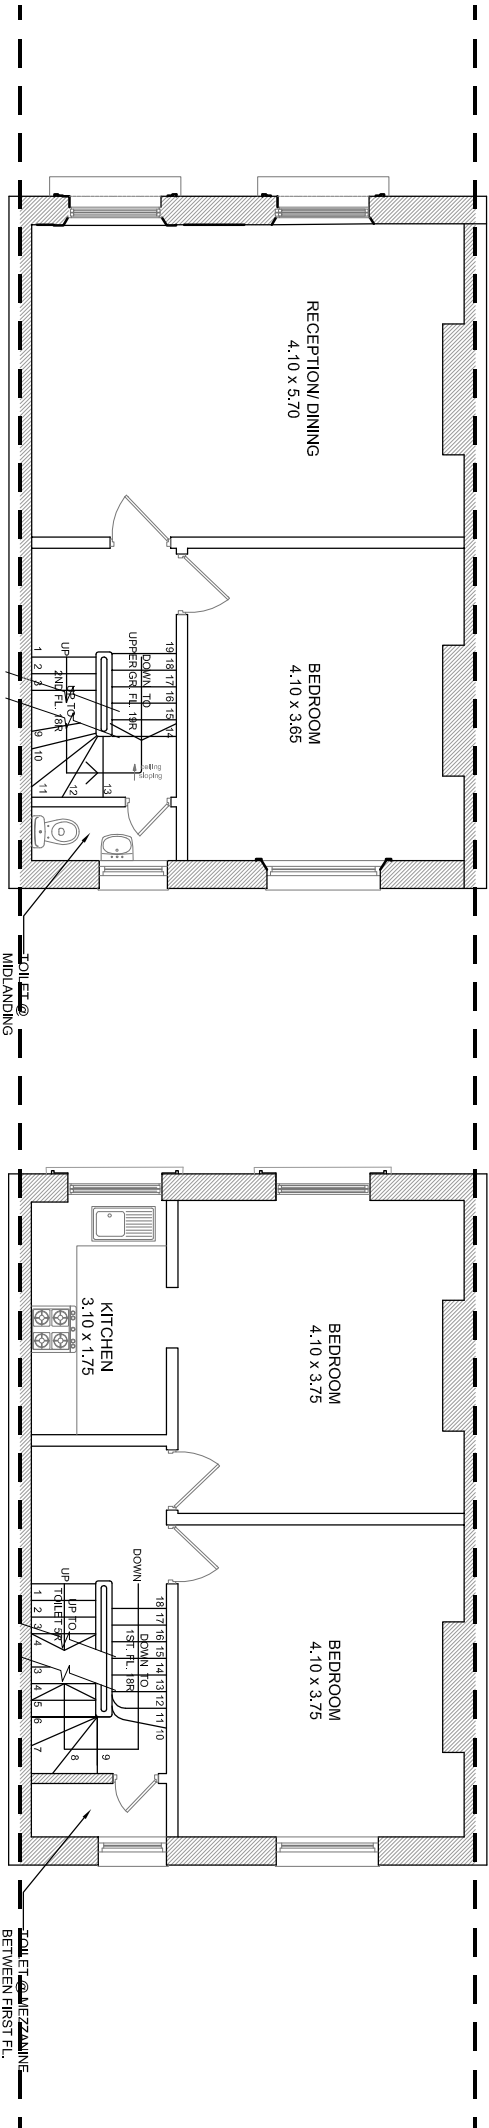



EXISTING FIRST FLOOR PLAN

EXISTING SECOND FLOOR PLAN


EXISTING TOILET PLAN AT 2 1/2 LEVEL

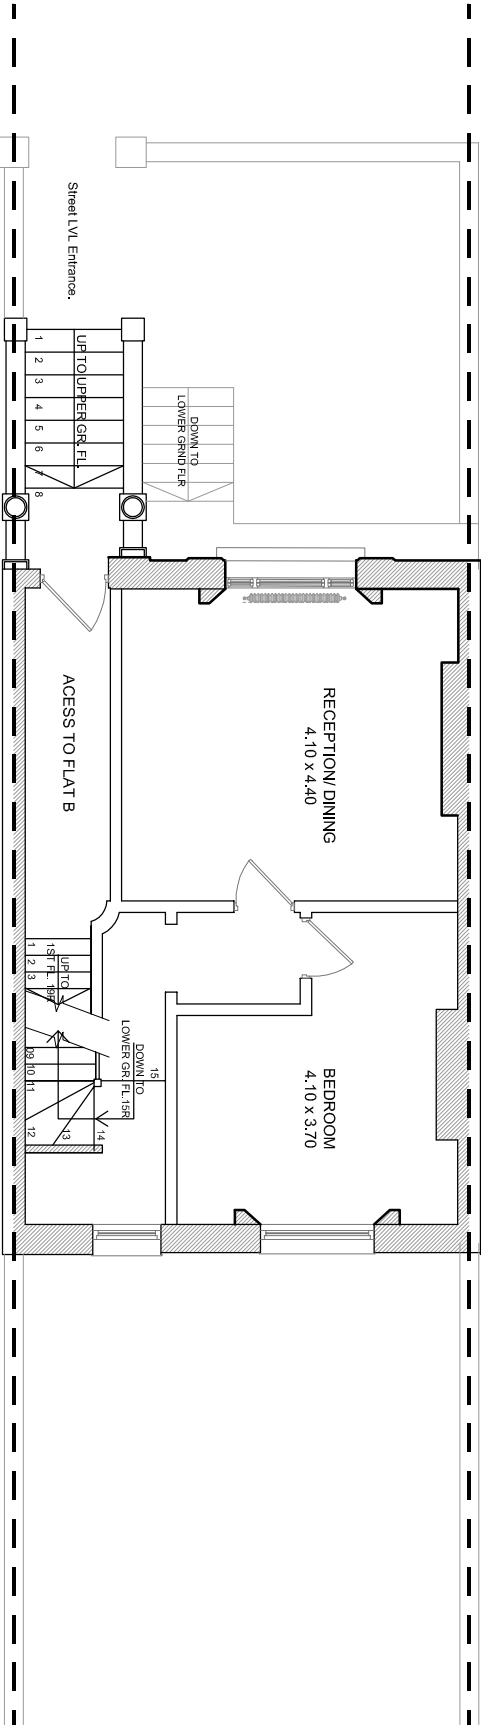

EXISTING UPPER GROUND FLOOR PLAN

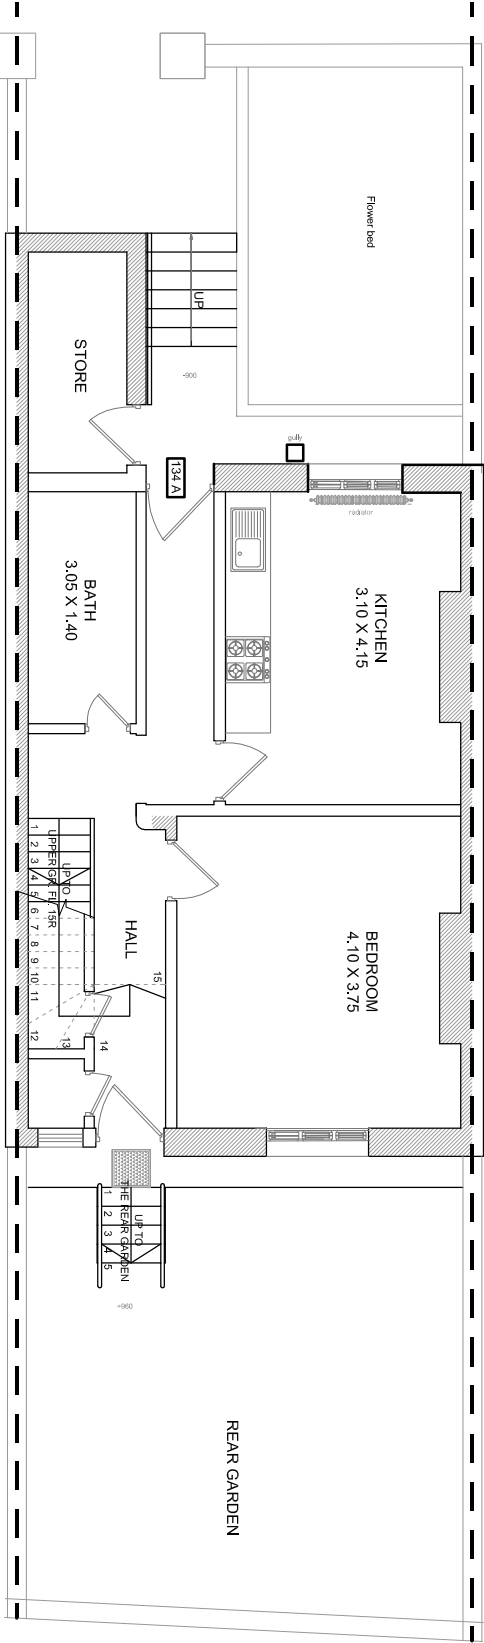


EXISTING LOWER GROUND FLOOR PLAN

 


TITLE: Proposed Front lower ground Extension and Internal alteration			NAME : Mr.Nikit Kohrani		PROJECT : 134 BELSIZE RD NW6 4BG LONDON	
			SAVIOM CONSULTANCY		CRUSADER GARDEN CR0 5UJ CROYDON TEL: 07746174705	
			Dwg No : 01-R1		Scale : 1:100@A3	Drawn By: SAMEERA
					Date : 15-09-23	PLANNING



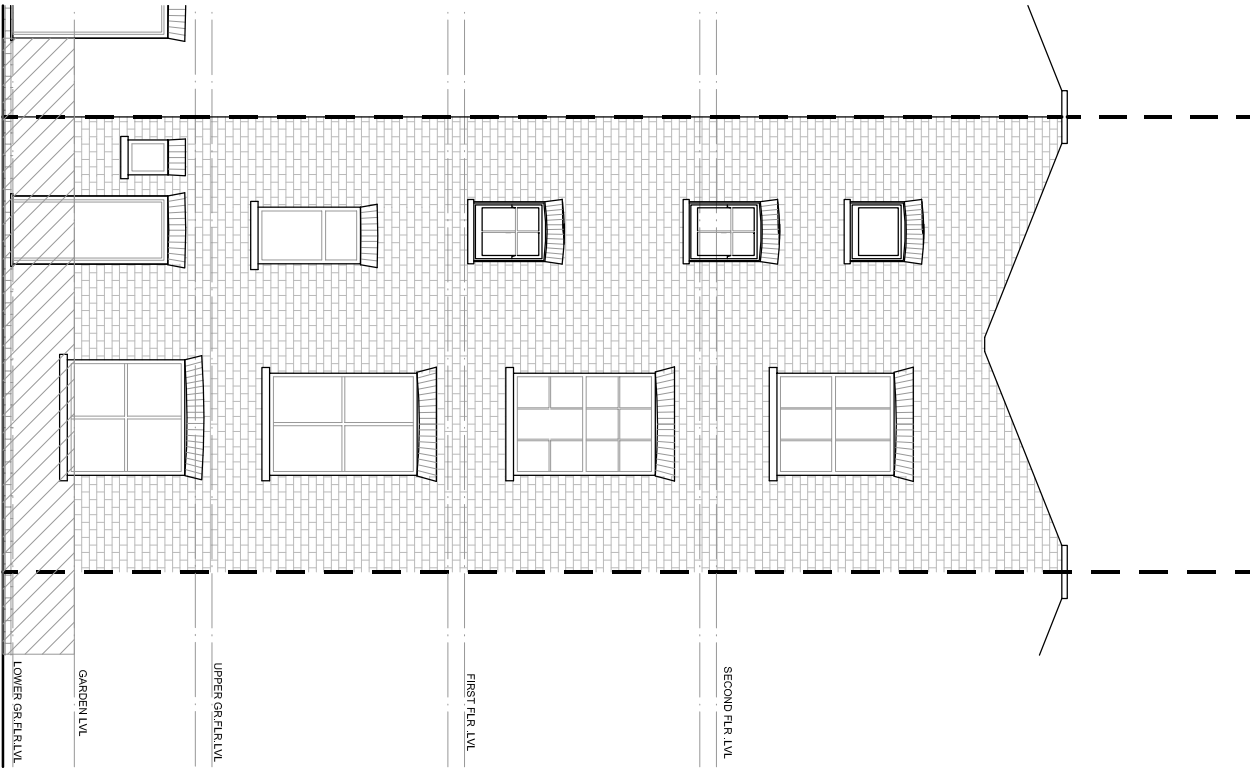

EXISTING REAR ELEVATION

EXISTING FRONT ELEVATION

 

SAVIOM CONSULTANCY

CRUSADER GARDEN
CR0 5UJ
CROYDON
TEL: 07746174705



NAME : Mr.Nikit Kohhari

PROJECT : 134 BELSIZE RD
NW6 4BG
LONDON

TITLE:
Proposed Front lower ground Extension and
Internal alteration


Dwg No : 02-R1

Scale : 1:100@A3


Dwn By: SAMEERA

Date : 20-11-23

PLANNING

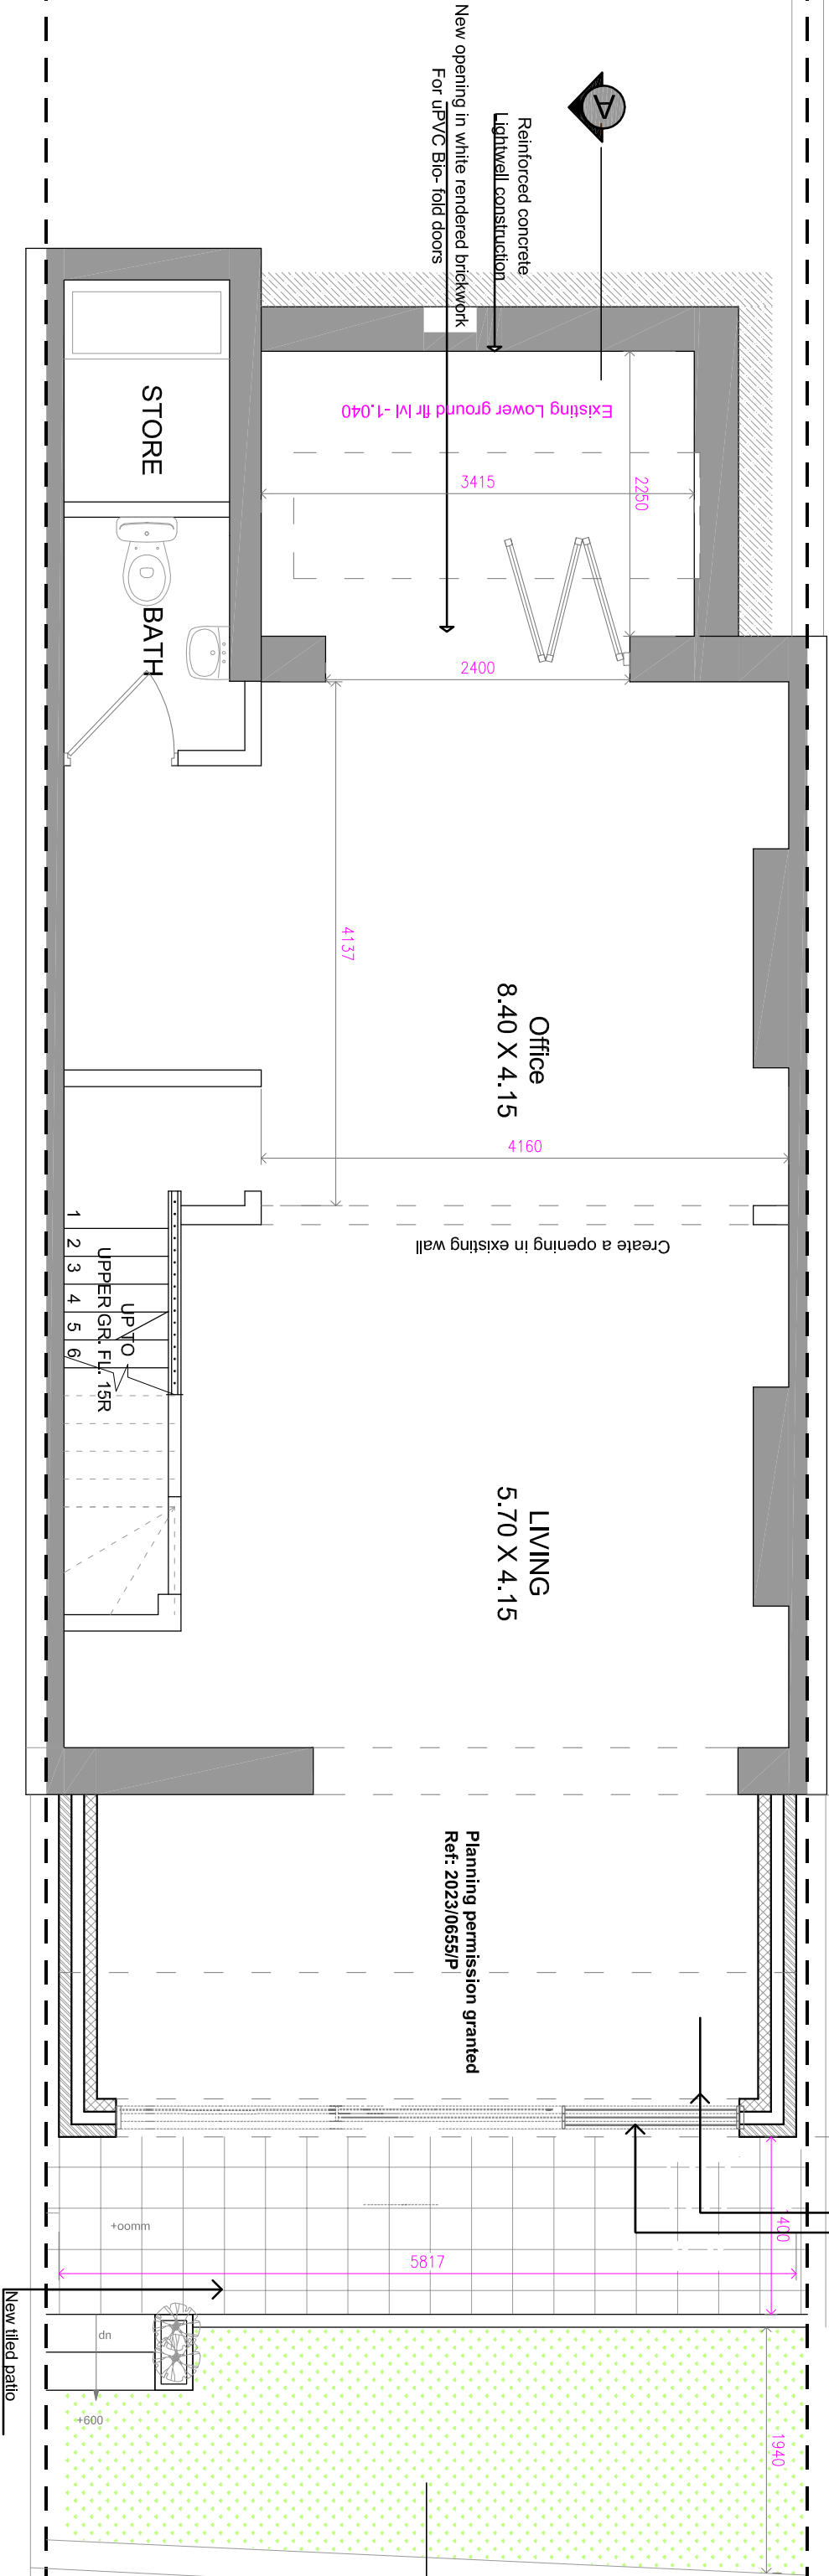


PROPOSED LOWER GROUND FLOOR PLAN

 

TITLE: Proposed Front lower ground Extension and Internal alteration			NAME : Mr.Nikit Kohari		SAVIOM CONSULTANCY		
			PROJECT : 134 BELSIZE RD NW6 4BG LONDON		CRUSADER GARDEN CR0 5UJ CROYDON TEL: 07746174705		
			Dwg No : 03-R1		Scale : 1:50@A3	Dwn By: SAMEERA	Date : 20-11-23
							PLANNING




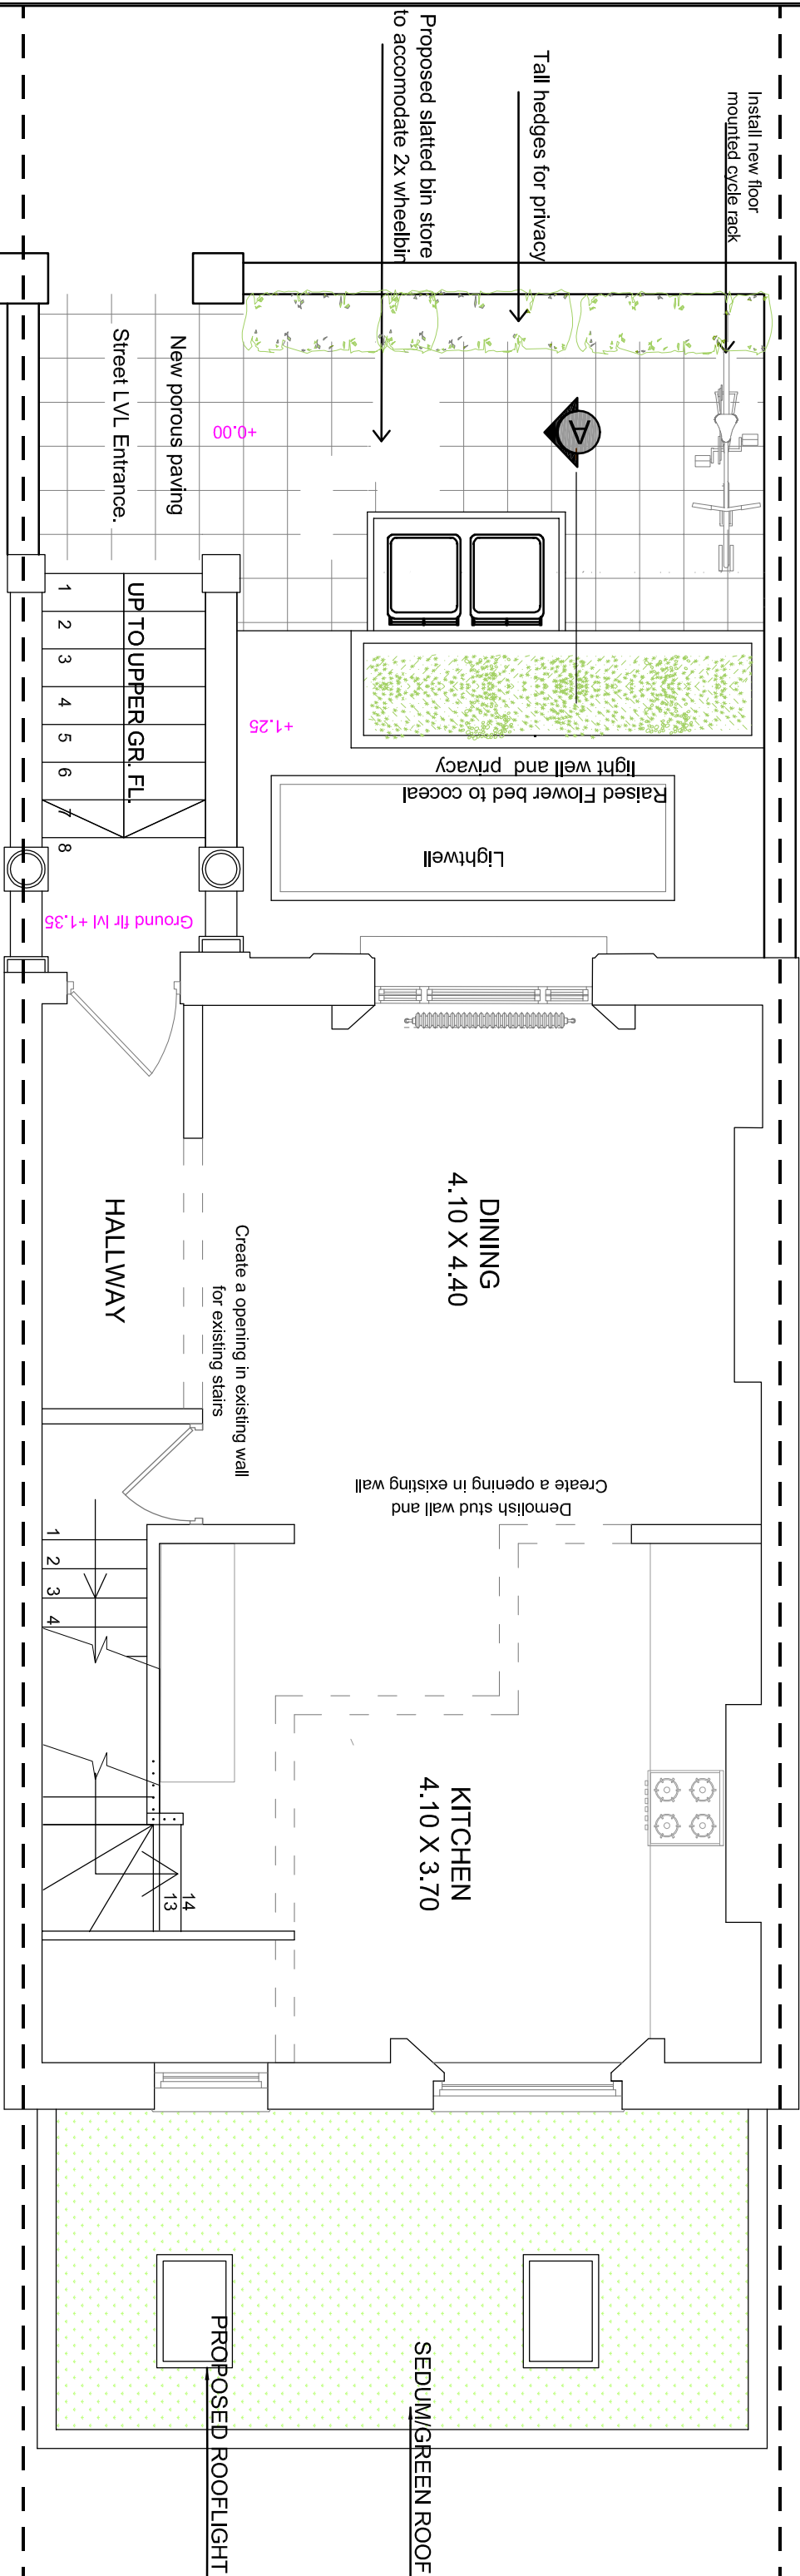

PROPOSED UPPER GROUND FLOOR PLAN








TITLE: Proposed Front lower ground Extension and Internal alteration			NAME : Mr.Nikit Kohari PROJECT : 134 BELSIZE RD NW6 4BG LONDON		SAVIOM CONSULTANCY		CRUSADER GARDEN CR0 5UJ CROYDON TEL: 07746174705		
			Drg No : 04-R1		Scale : 1:50@A3	Dwn By: SAMEERA	Date : 20-11-23	PLANNING	

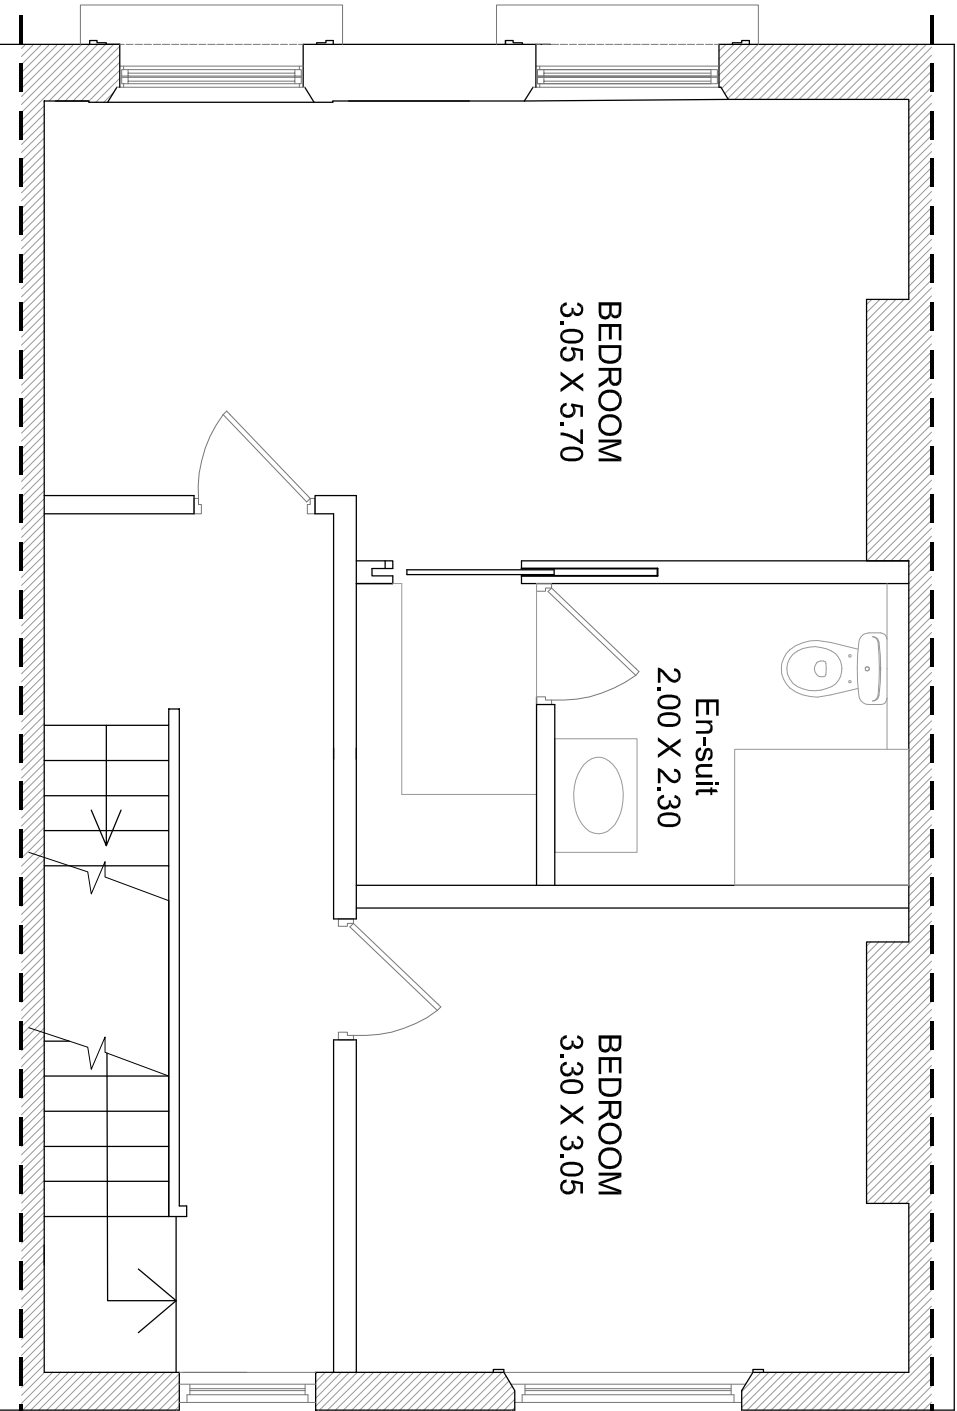

PROPOSED FIRST & SECOND FLOOR PLAN





TITLE: Proposed Front lower ground Extension and Internal alteration		NAME : Mr.Nikit Kohari PROJECT : 134 BELSIZE RD NW6 4BG LONDON		SAVIOM CONSULTANCY		CRUSADER GARDEN CR0 5UJ CROYDON TEL: 07746174705		
				Dwg No : 05-R1	Scale : 1:50@A3	Dwnn By: SAMEERA	Date : 21-11-23	
								PLANNING

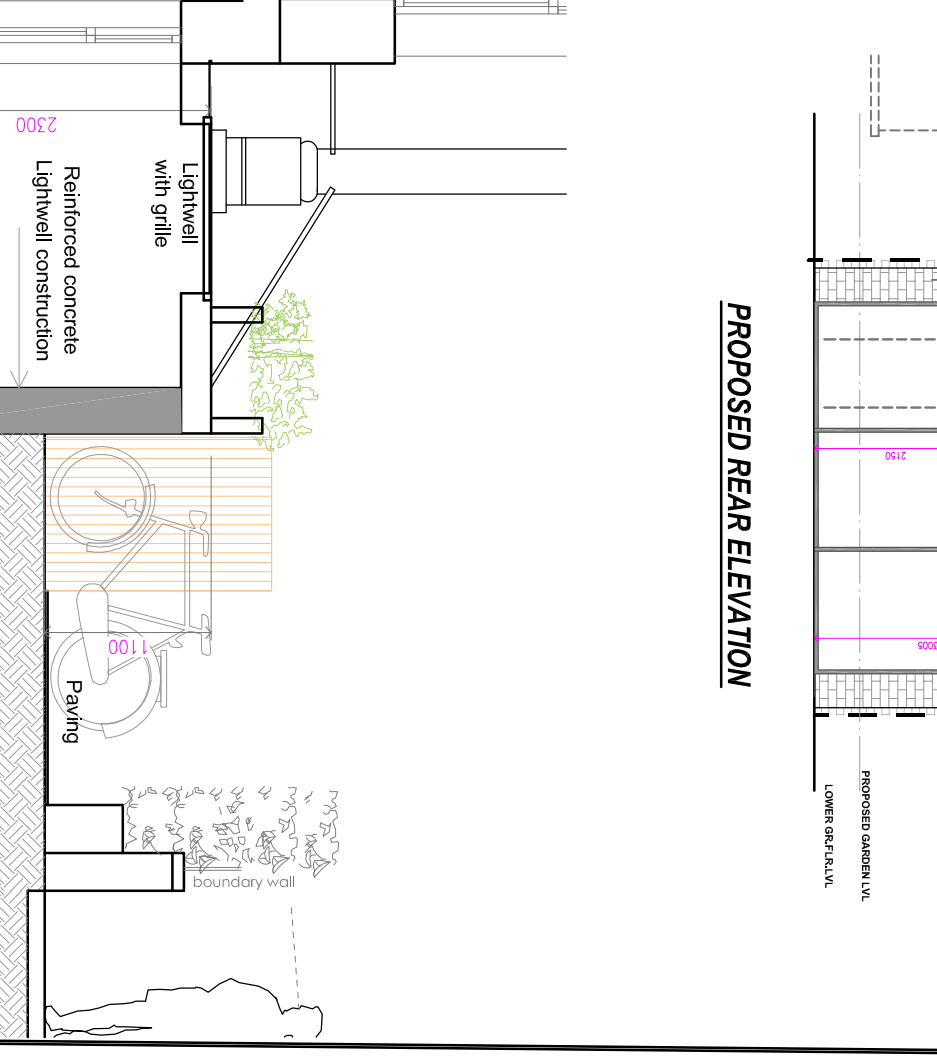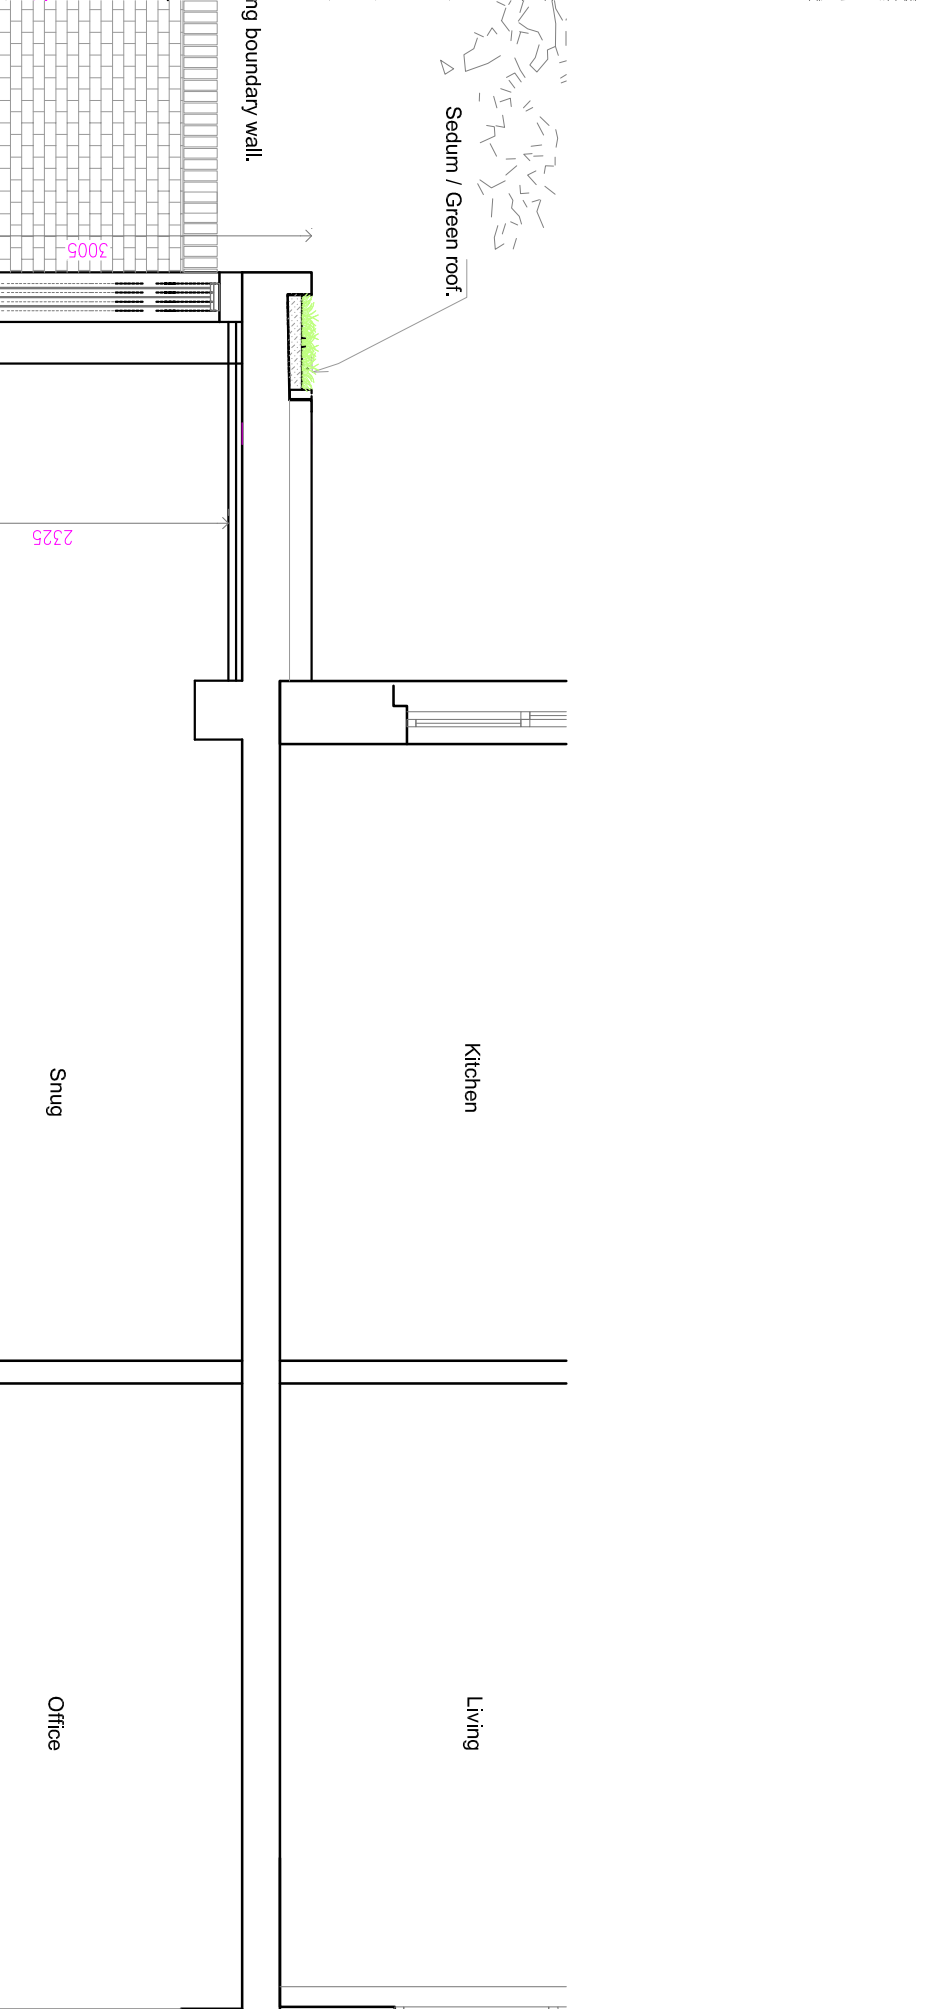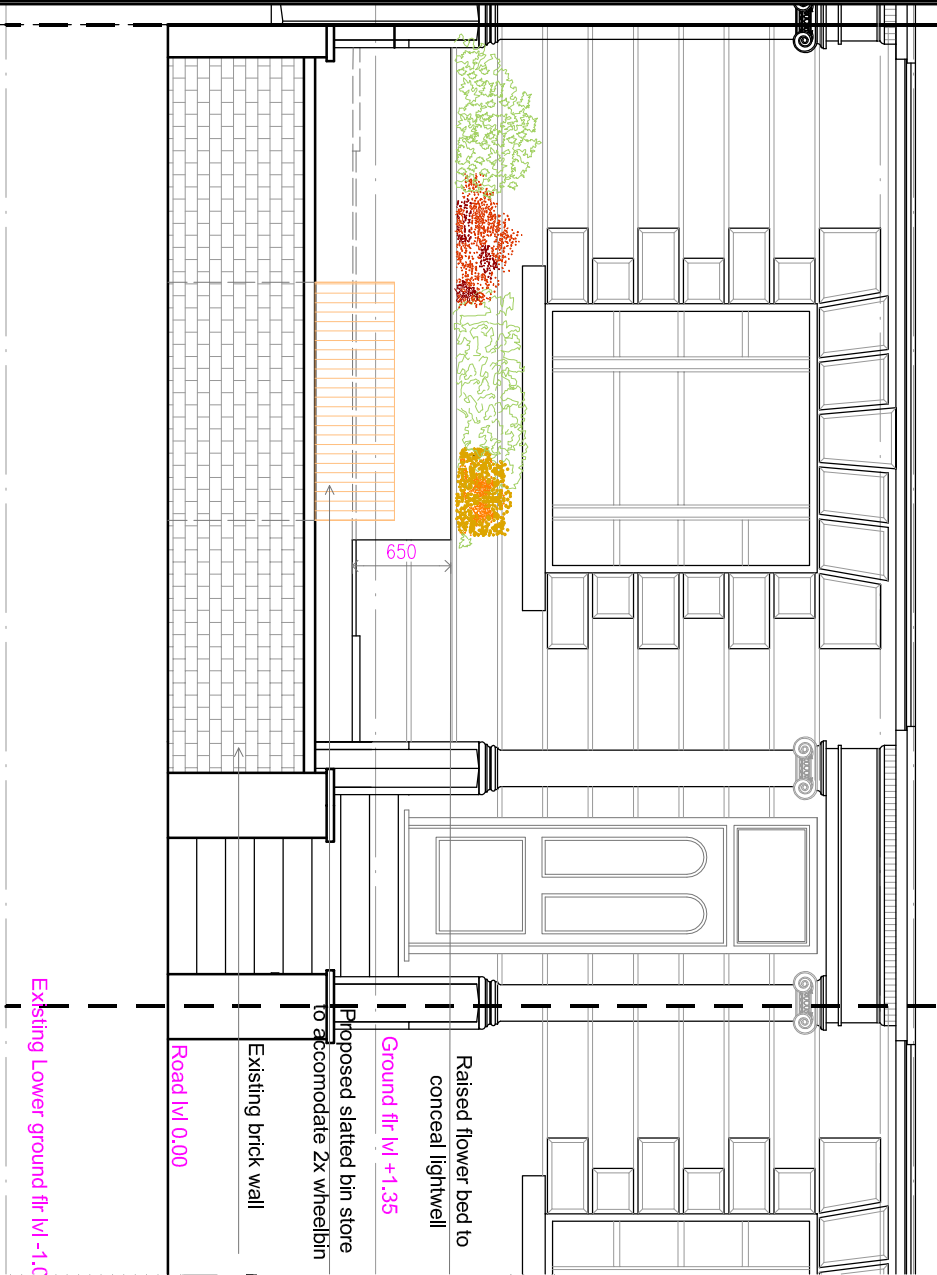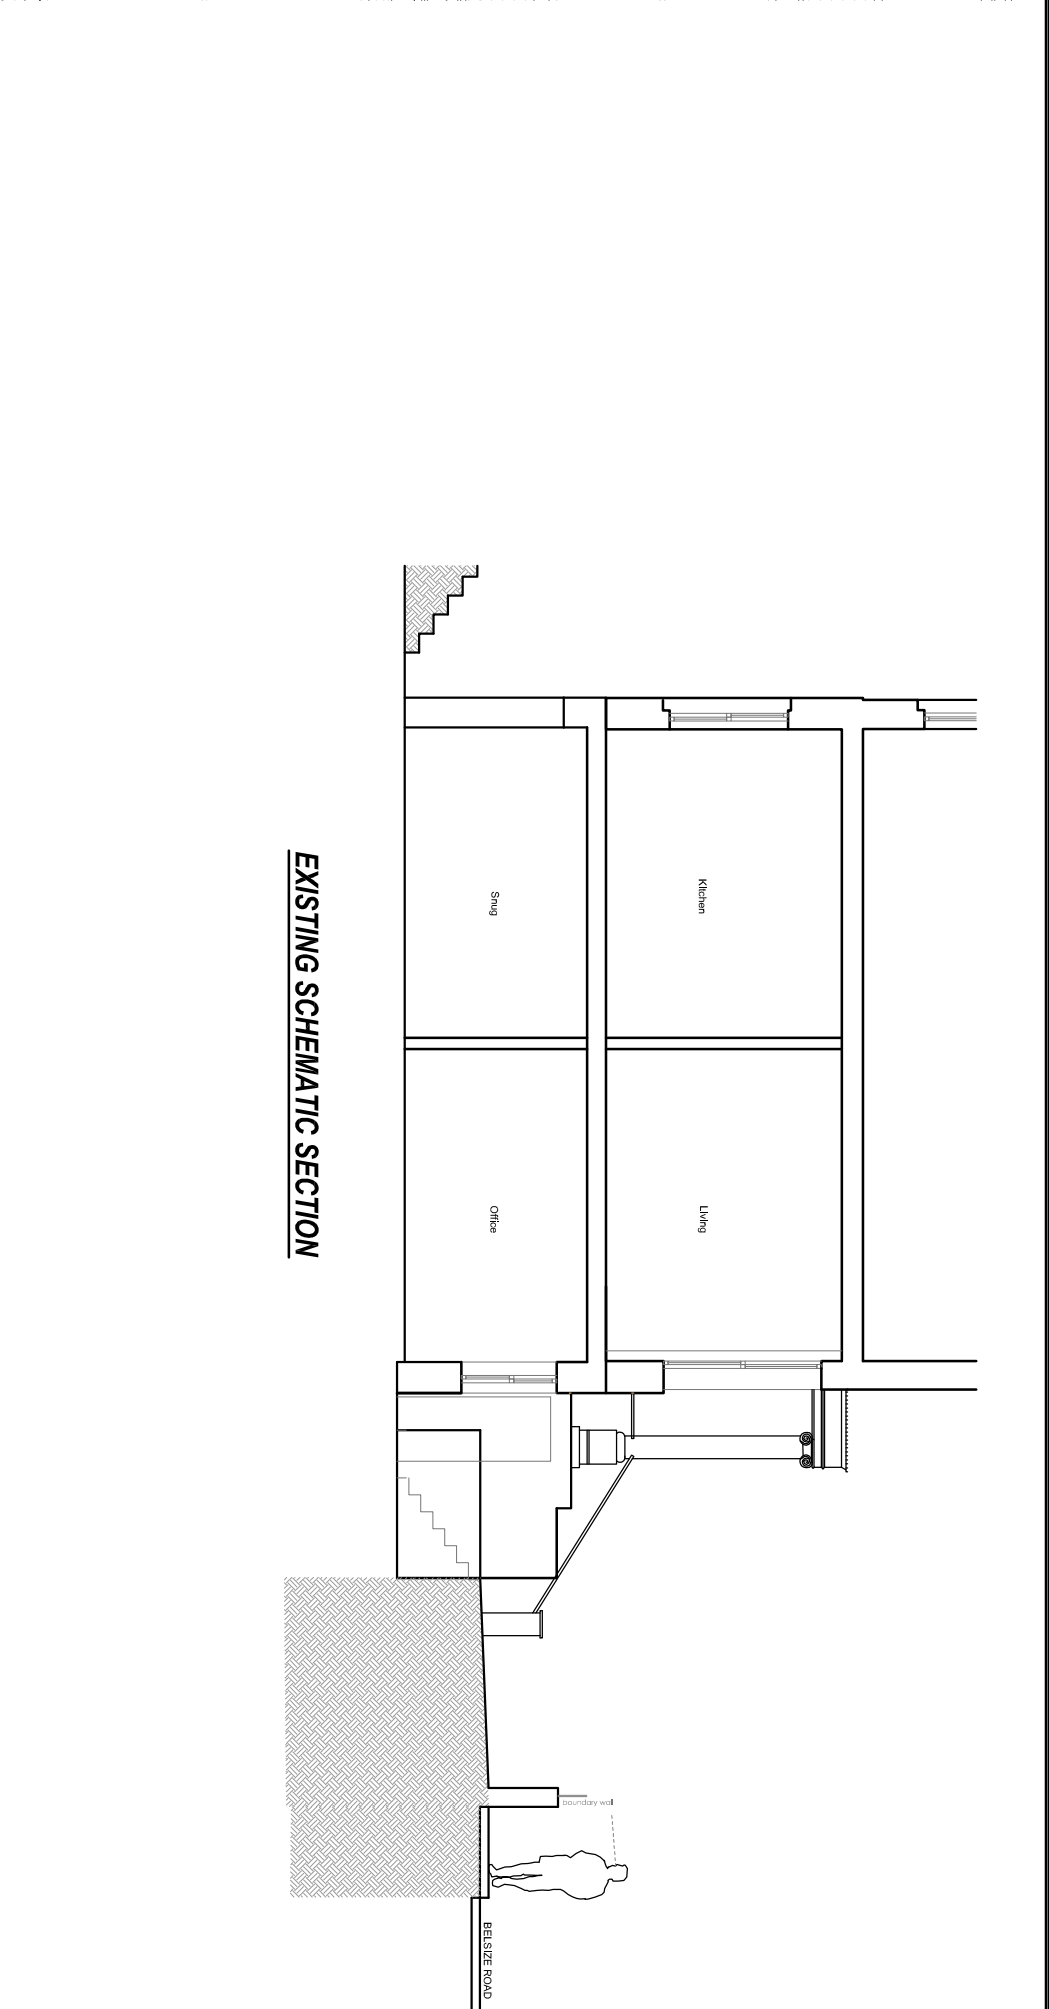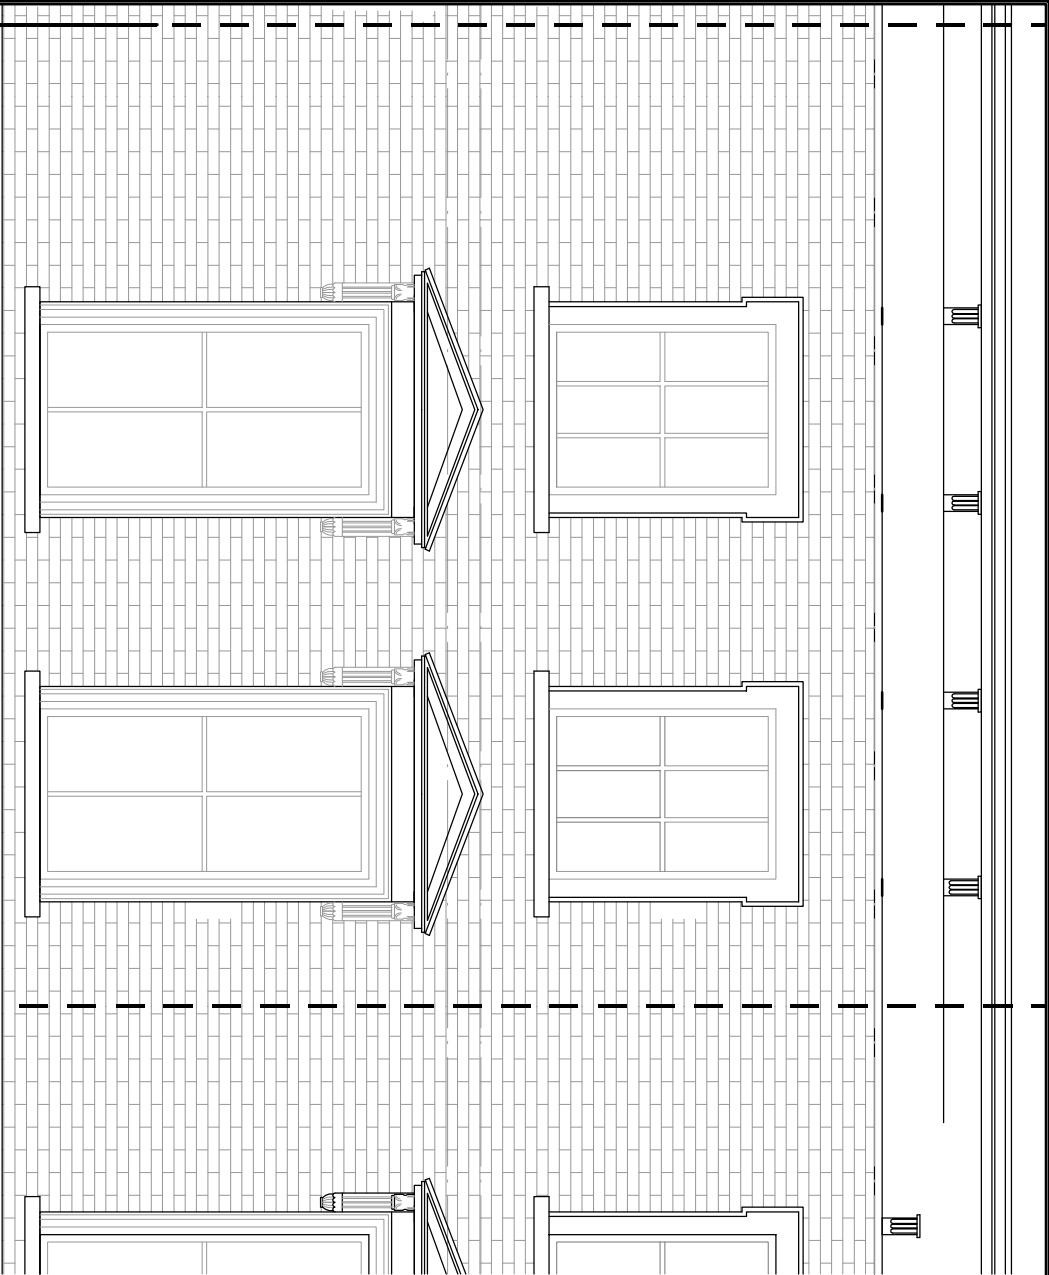

PROPOSED FRONT ELEVATION

PROPOSED SCHEMATIC SECTION

PROPOSED REAR ELEVATION

  

TITLE:

Proposed Front lower ground Extension and Internal alteration

NAME : Mr. Nikit Kohari

PROJECT : 134 BELSIZE RD
NW6 4BG
LONDON

CRUSADER GARDEN
OR0 5UJ
CROYDON
TEL: 07746174705



Dwg No. 06-R1
Scale : 1:100@A2
1:50@A2
Drawn By: SAMEERA
Date : 20-11-23
PLANNING