


1

DEAL 100

DEMOLITION GROUND FLOOR PLAN


SCALE 1:100 @ A3

 

Notes:

Drawing is not for construction. Measured survey by others and all dimensions to be checked on site. This drawing is copyright.

Hatched areas denote elements to be demolished or removed

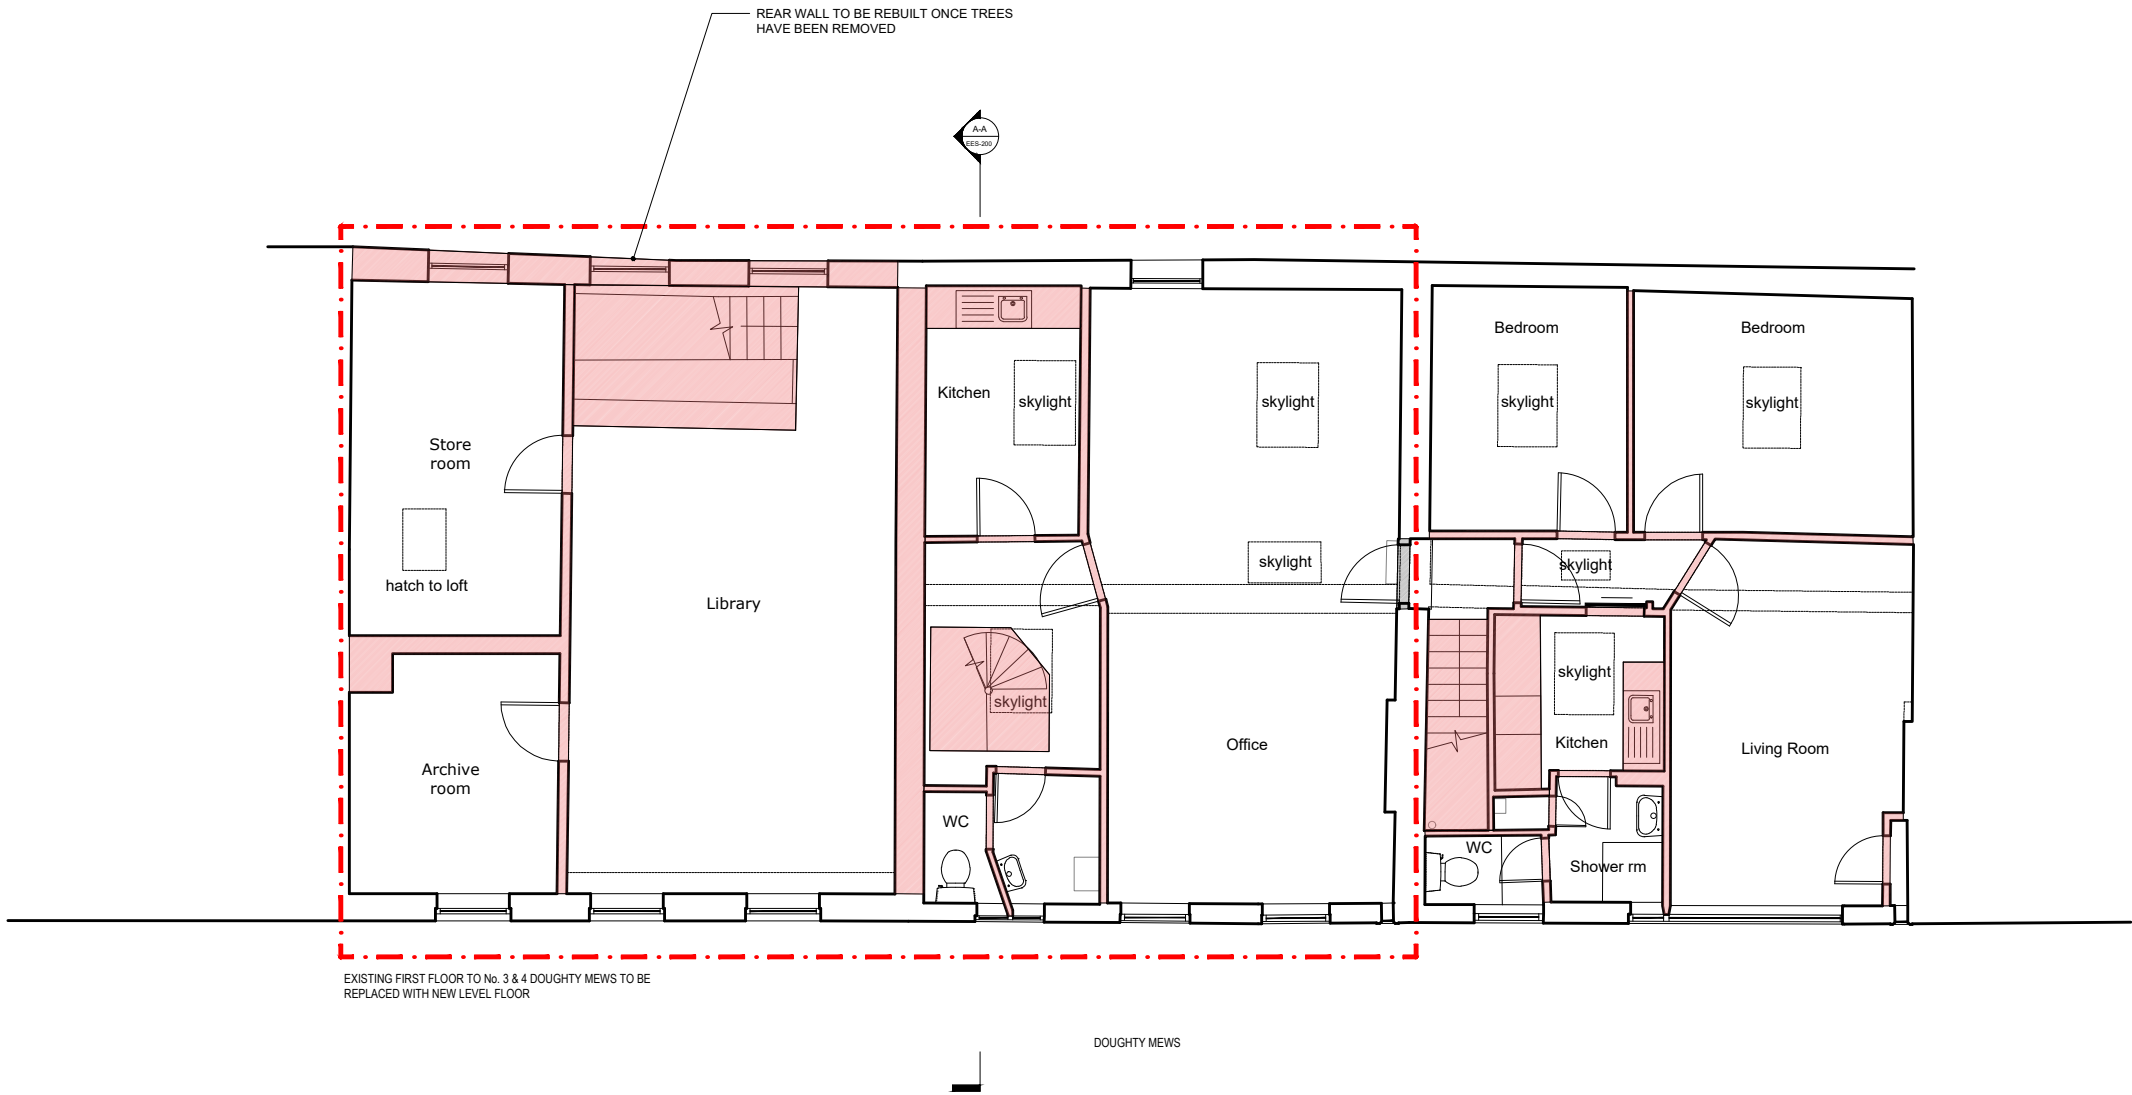

Notes:

Drawing is not for construction. Measured survey by others and all dimensions to be checked on site. This drawing is copyright.

Hatched areas denote elements to be demolished or removed

Studio Becoming

London WC1N 3EG

E: hello@studiobecoming.com

Project:

2-4 DOUGHTY MEWS


Client:

EGYPT EXPLORATION SOCIETY

Drawing Title:

DEMOLITION FIRST FLOOR PLAN

Date of Origin:	Drawn By:	Scale/s:	Size:
14.01.23	RH	1:100	A3
Drawing Number:	Rev:		
EES_SB_DE_AL_110	P1		

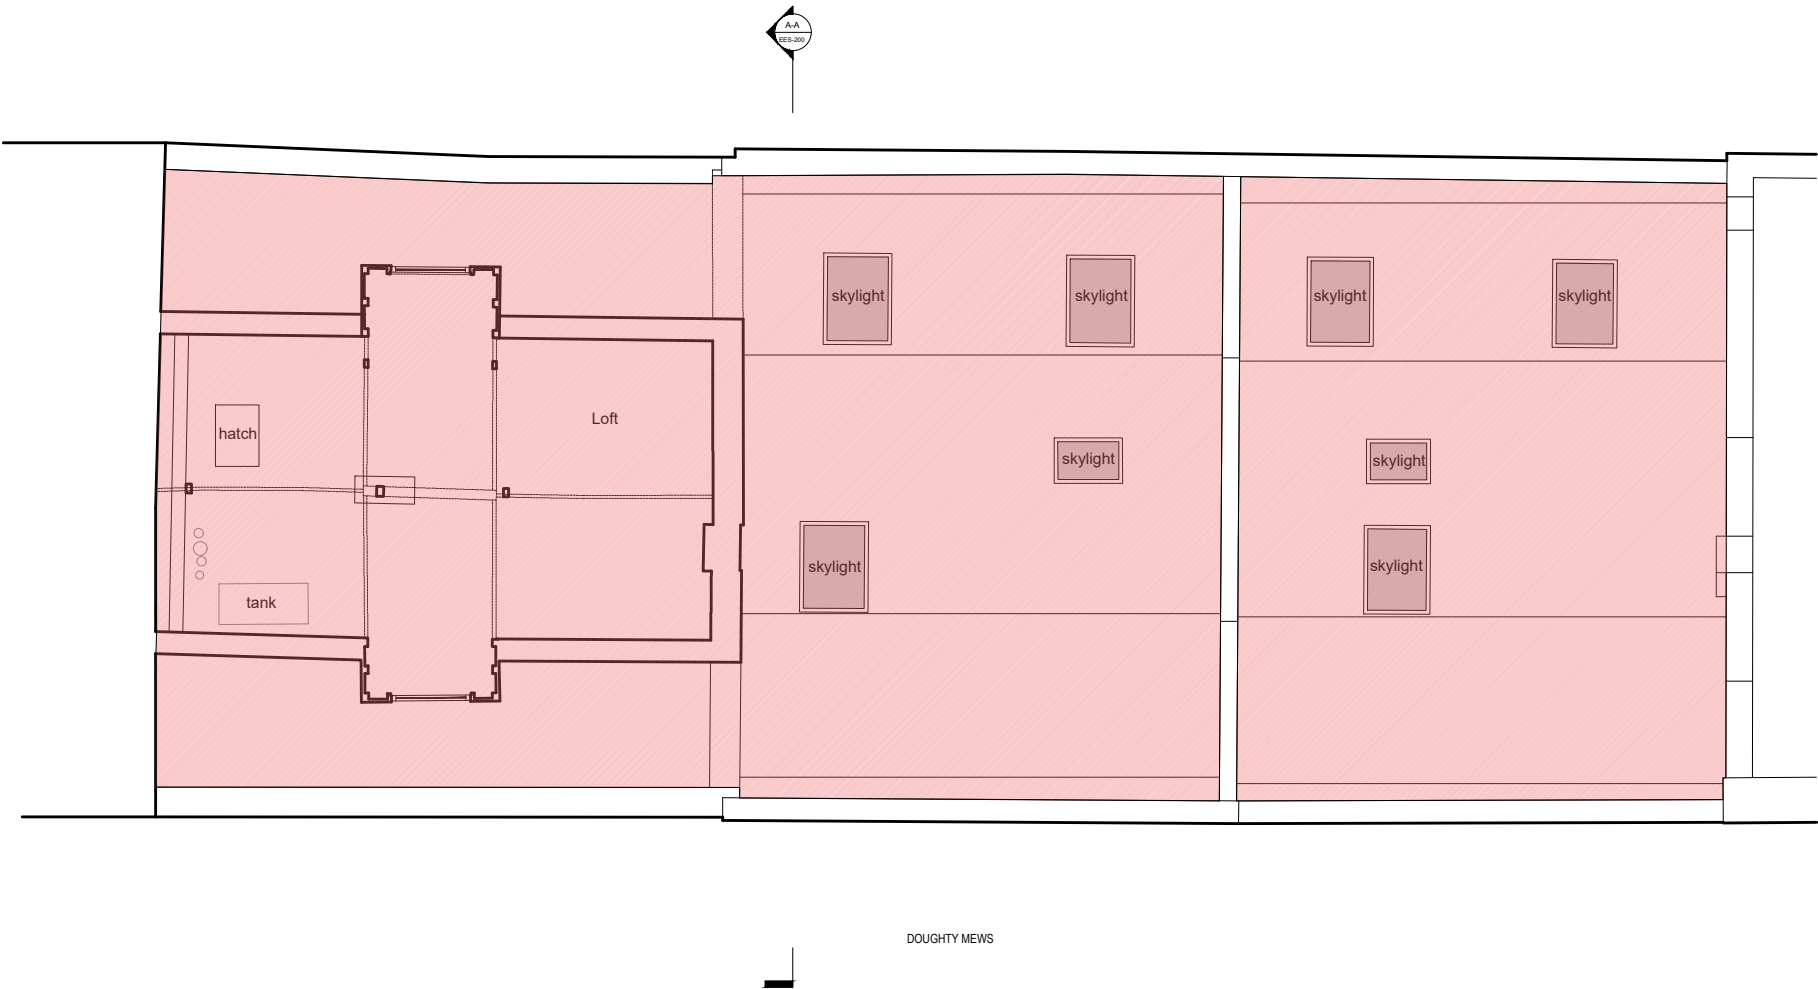

Notes:

Drawing is not for construction. Measured survey by others and all dimensions to be checked on site. This drawing is copyright.


Hatched areas denote elements to be demolished or removed

1

DE AL 120

DEMOLITION LOFT PLAN

SCALE 1:100 @ A3

 

Studio Becoming

London WC1N 3EG

E: hello@studiobecoming.com

Project:

2-4 DOUGHTY MEWS


Client:

EGYPT EXPLORATION SOCIETY

Drawing Title:

DEMOLITION LOFT PLAN

Date of Origin:	Drawn By:	Scale/s:	Size:
14.01.23	RH	1:100	A3
Drawing Number:		Rev:	
EES_SB_DE_AL_120		P1	

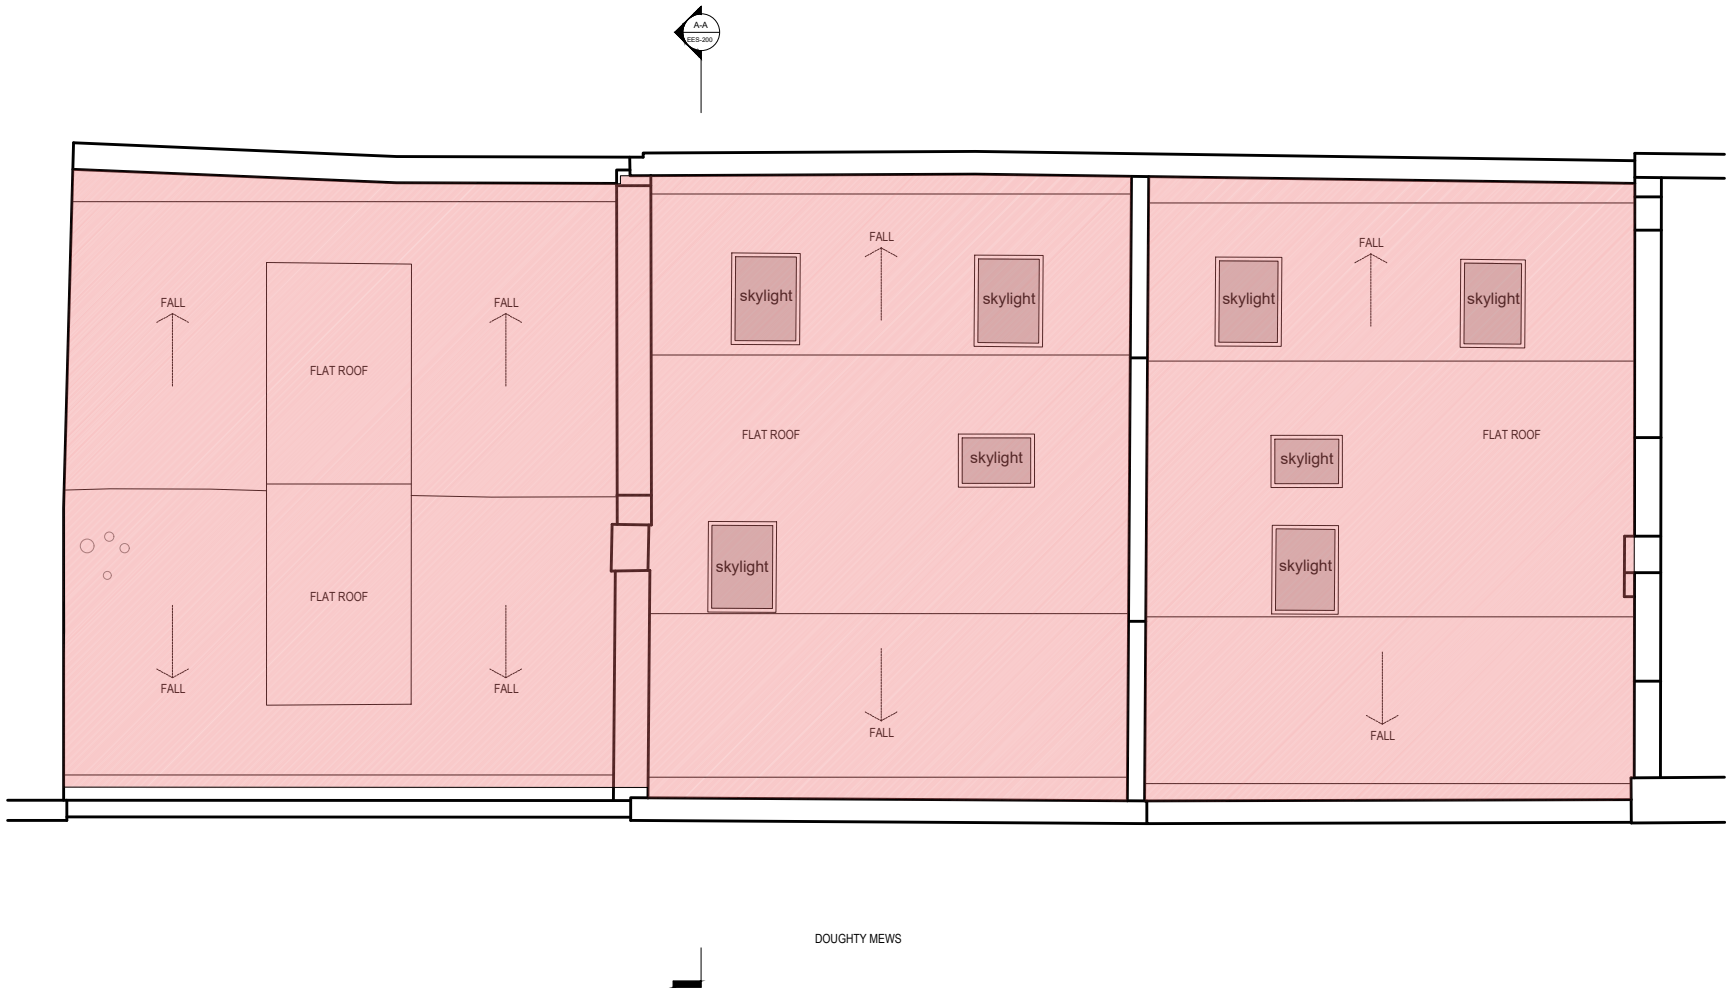


1

DE AL 130

DEMOLITION ROOF PLAN

SCALE 1:100 @ A3

 

GRAPHIC SCALE 1:100 @ A3

Notes:

Drawing is not for construction. Measured survey by others and all dimensions to be checked on site. This drawing is copyright.

Hatched areas denote elements to be demolished or removed

Studio Becoming

London WC1N 3EG

E: hello@studiobecoming.com

Project:

2-4 DOUGHTY MEWS


Client:

EGYPT EXPLORATION SOCIETY

Drawing Title:

DEMOLITION ROOF PLAN

Date of Origin:	Drawn By:	Scale/s:	Size:
14.01.23	RH	1:100	A3
Drawing Number:	Rev:		
EES_SB_DE_AL_130	P1		

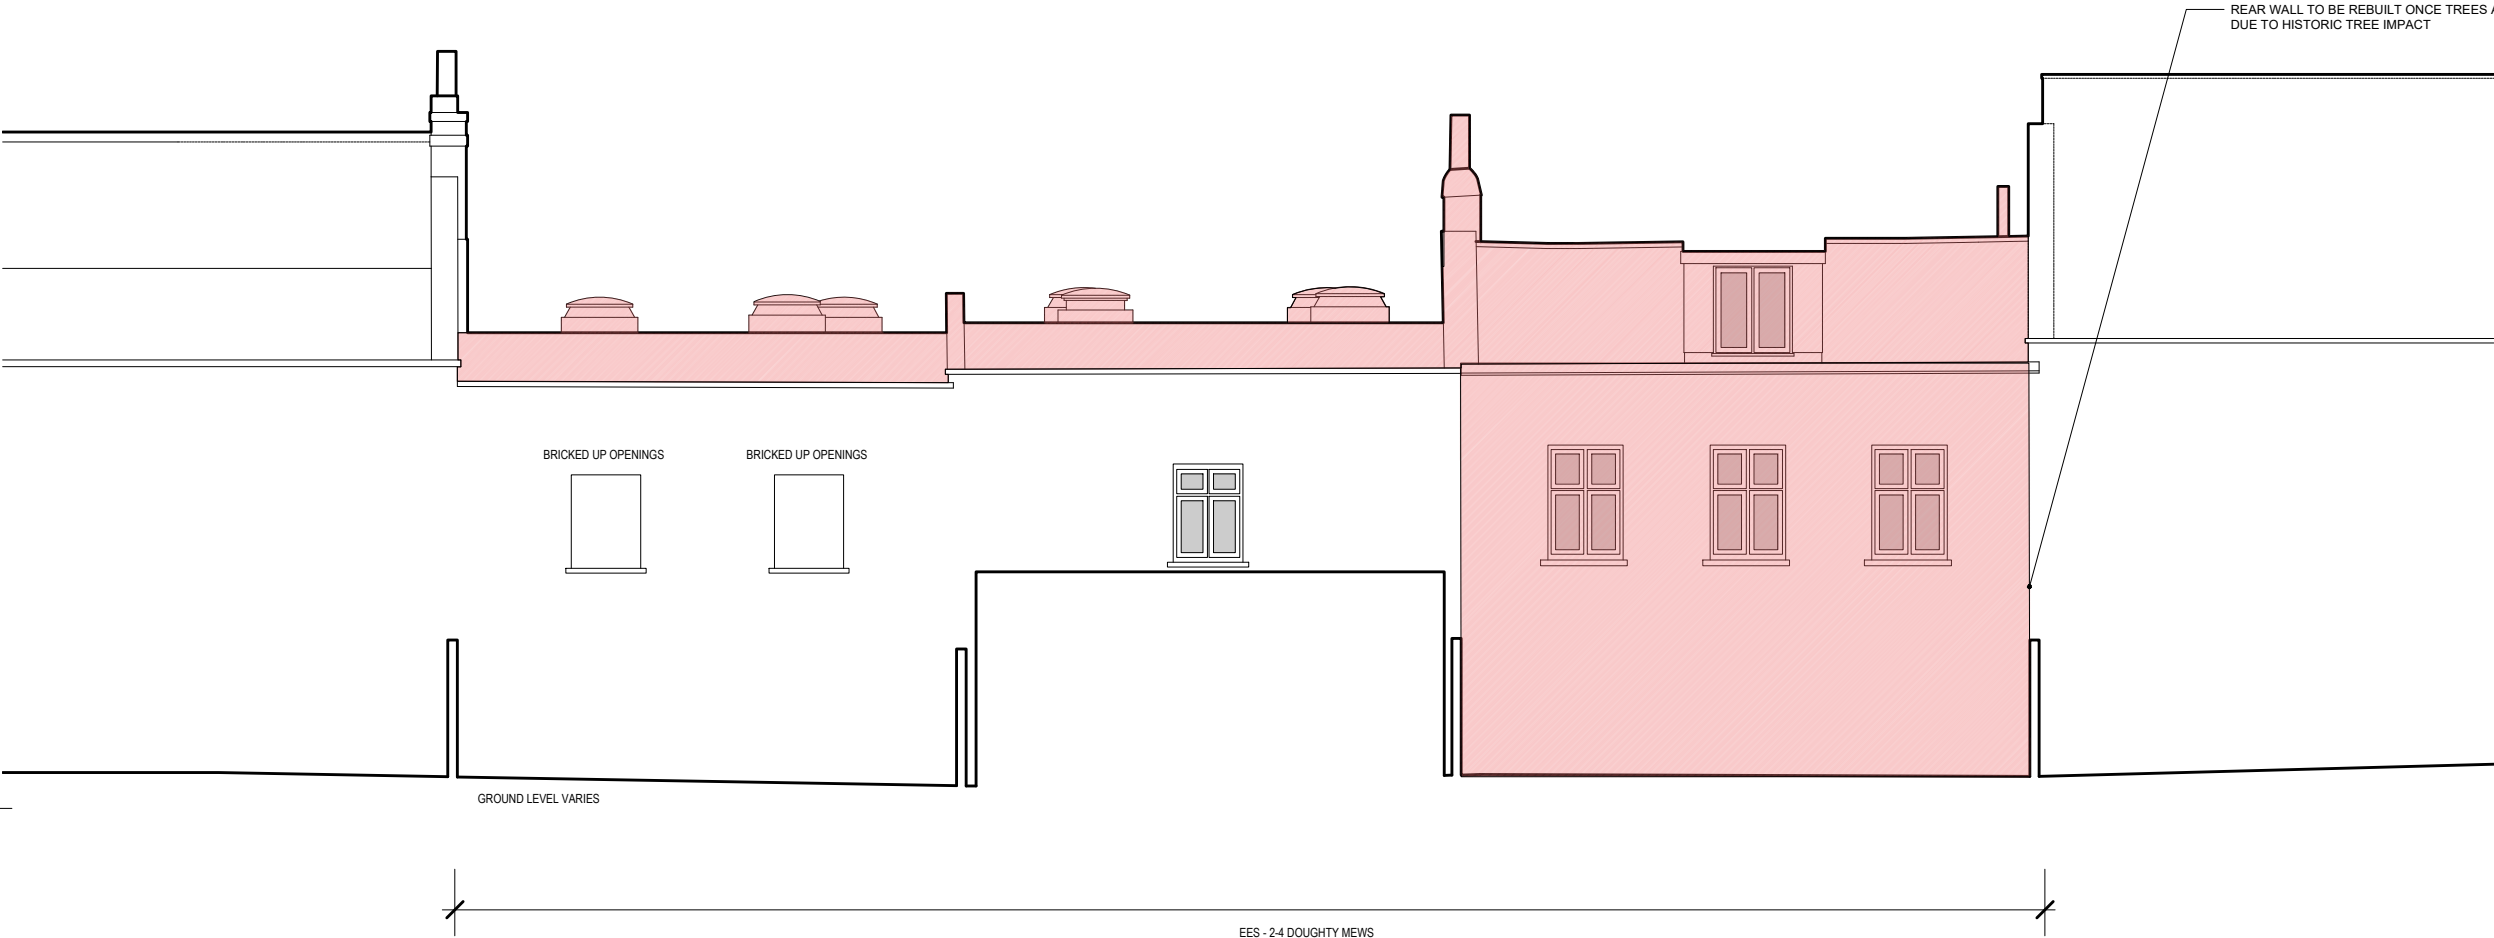

Notes:

Drawing is not for construction. Measured survey by others and all dimensions to be checked on site. This drawing is copyright.

1

DEAL 310

DEMOLITION REAR ELEVATION


SCALE 1.100 @ A3

Studio Becoming

London WC1N 3EG

E: hello@studiobecoming.com

Project:	2-4 DOUGHTY MEWS
Client:	EGYPT EXPLORATION SOCIETY
Drawing Title:	DEMOLITION REAR ELEVATION
Date of Origin:	14.01.23
Drawn By:	RH
Scale/s:	1.100
Size:	A3
Drawing Number:	EES_SB_DE_AL_310
Rev:	P1

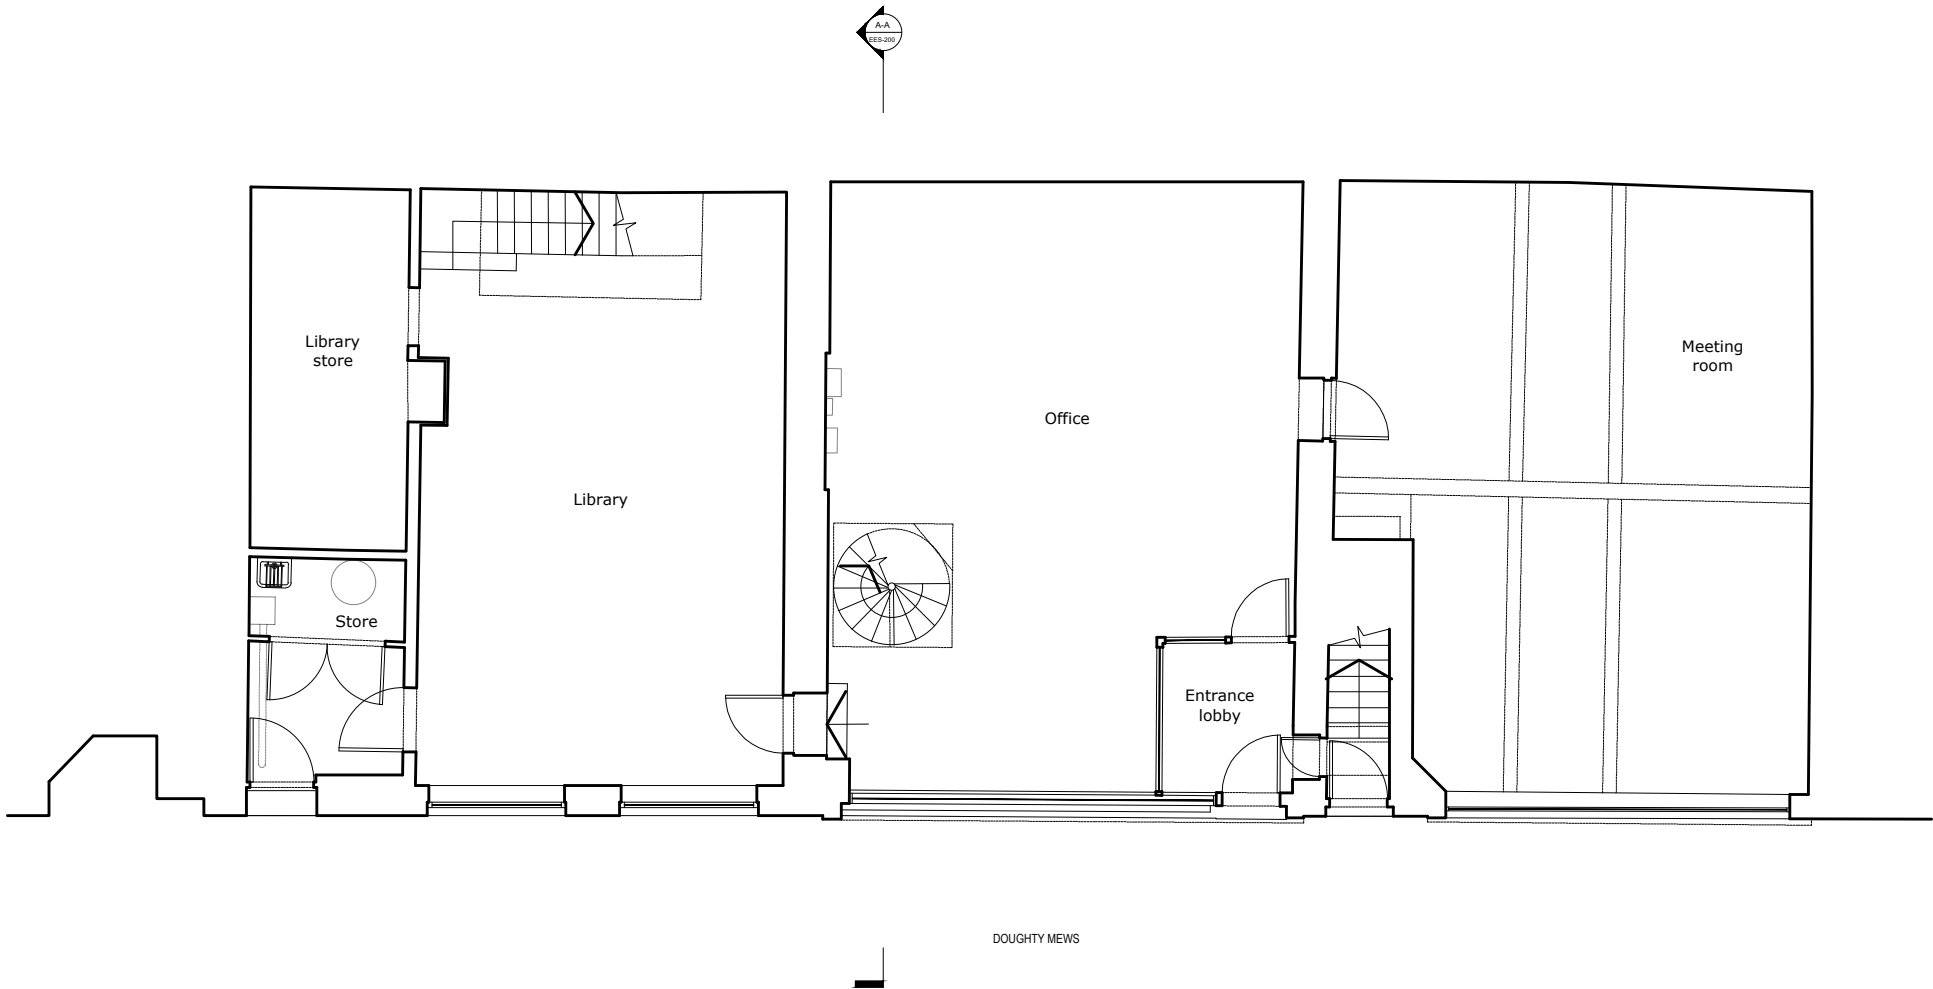


1

EXISTING GROUND FLOOR PLAN

EX.AL.100

SCALE 1:100 @ A3

 

GRAPHIC SCALE 1:100 @ A3



Notes:

Drawing is not for construction. Measured survey by others and all dimensions to be checked on site. This drawing is copyright.

Studio Becoming

London WC1N 3EG
E: hello@studiobecoming.com


Project:
2-4 DOUGHTY MEWS

Client:
EGYPT EXPLORATION SOCIETY

Drawing Title:

EXISTING GROUND FLOOR PLAN

Date of Origin:	Drawn By:	Scale/s:	Size:
14.01.23	RH	1:100	A3
Drawing Number:	Rev:		
EES_SB_EX_AL_100	P1		

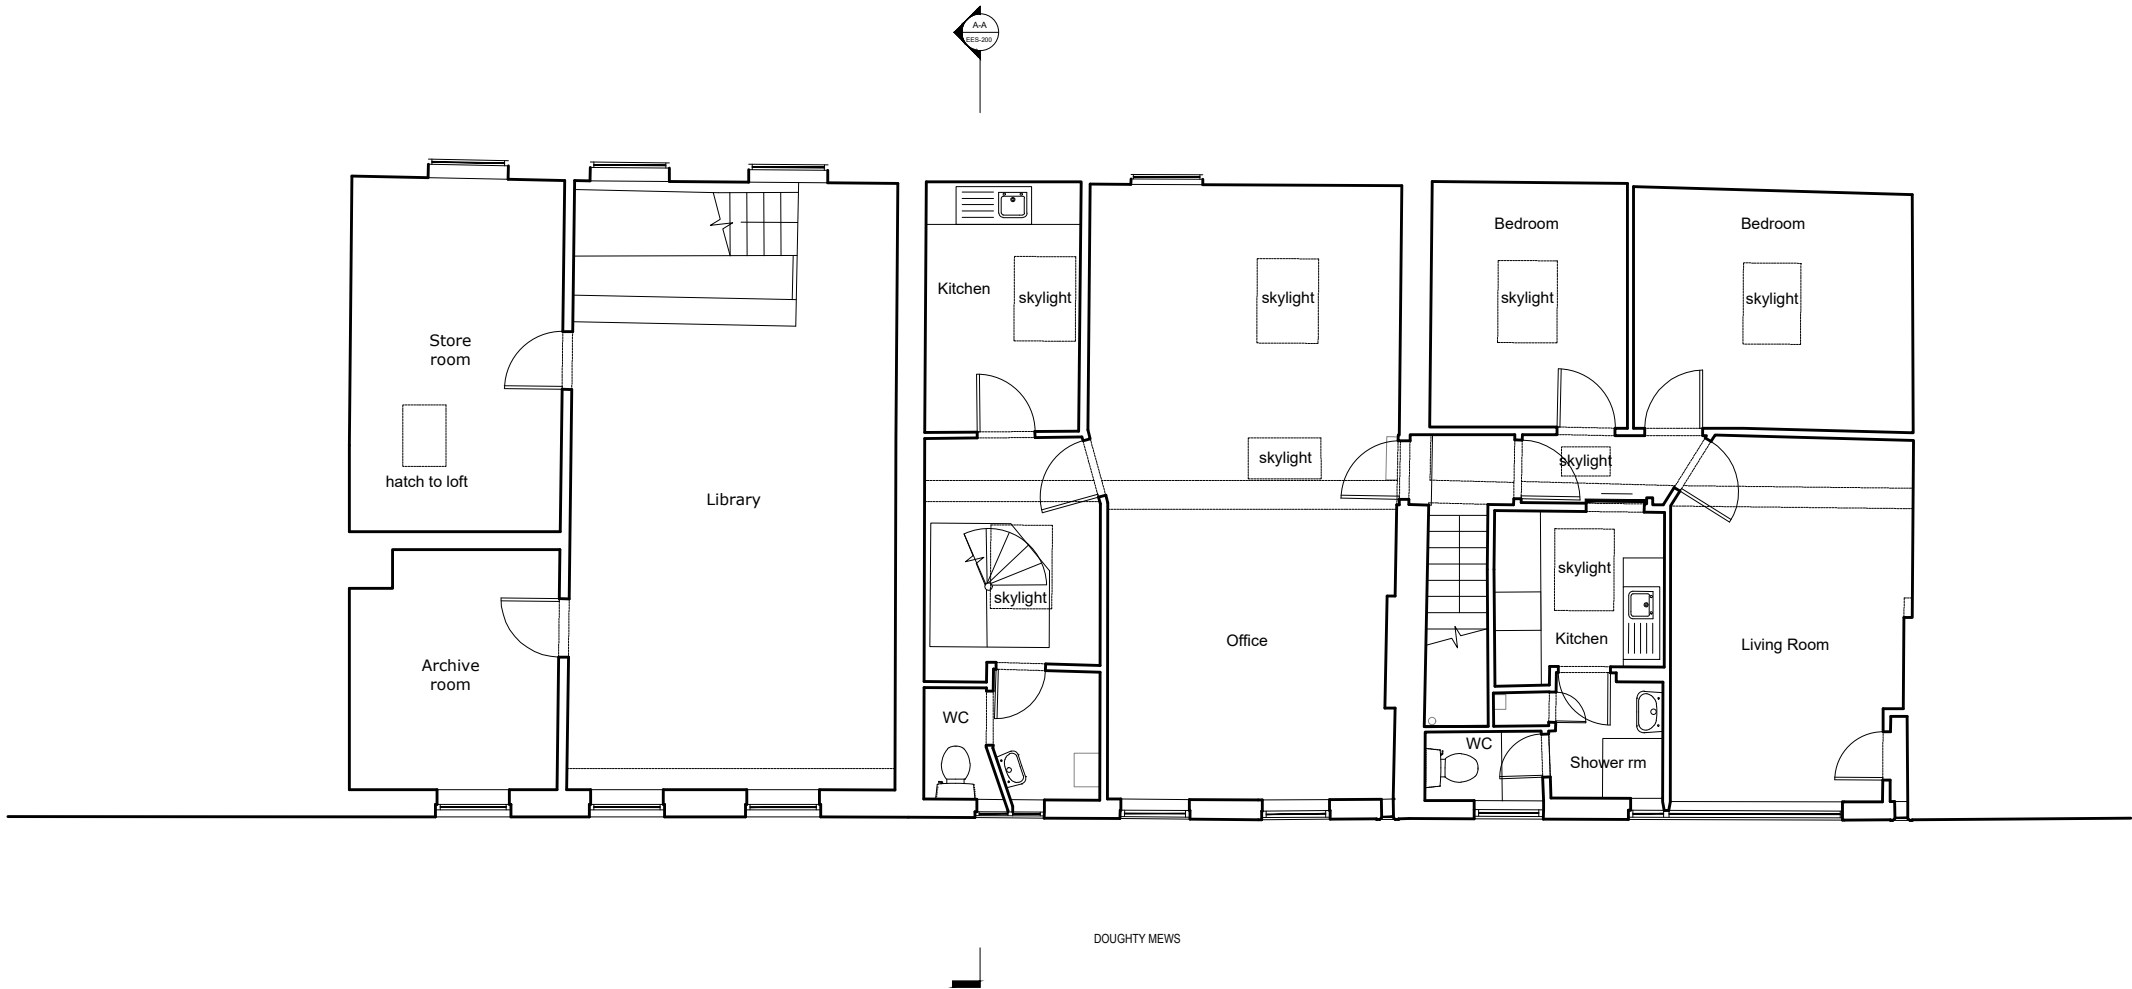


1

EXISTING FIRST FLOOR PLAN

EXAL.110

SCALE 1:100 @ A3

 

Notes:

Drawing is not for construction. Measured survey by others and all dimensions to be checked on site. This drawing is copyright.

Studio Becoming

London WC1N 3EG

E: hello@studiobecoming.com

Project:

2-4 DOUGHTY MEWS

Client:

EGYPT EXPLORATION SOCIETY

Drawing Title:

EXISTING FIRST FLOOR PLAN

Date of Origin:

14.01.23

Drawn By:

RH

Scale/s:

1:100

Size:


A3

Drawing Number:

EES_SB_EX_AL_110

Rev:

P1

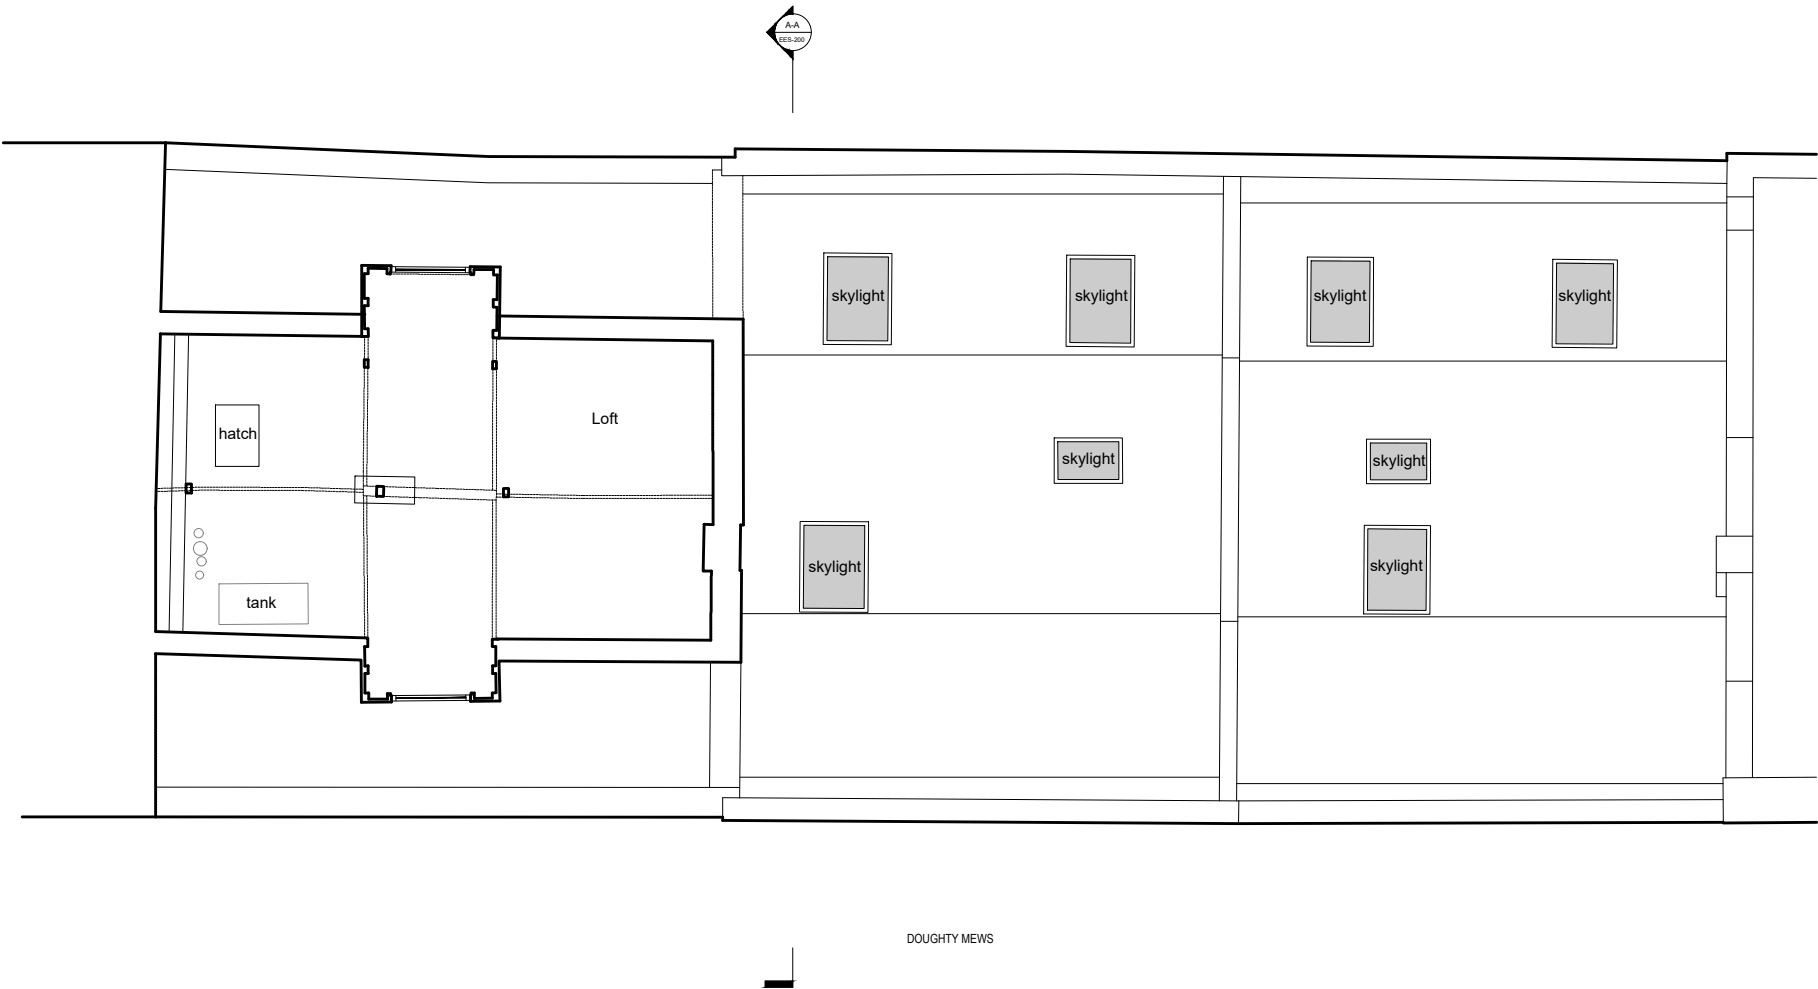


1

EXISTING LOFT PLAN

EX.AL.120

SCALE 1:100 @ A3

 

Notes:

Drawing is not for construction. Measured survey by others and all dimensions to be checked on site. This drawing is copyright.

Studio Becoming

London WC1N 3EG
E: hello@studiobecoming.com

Project:

2-4 DOUGHTY MEWS

Client:

EGYPT EXPLORATION SOCIETY

Drawing Title:

EXISTING LOFT PLAN

Date of Origin:

14.01.23

Drawn By:

RH

Scale/s:

1:100

Size:


A3

Drawing Number:

EES_SB_EX_AL_120

Rev:

P1

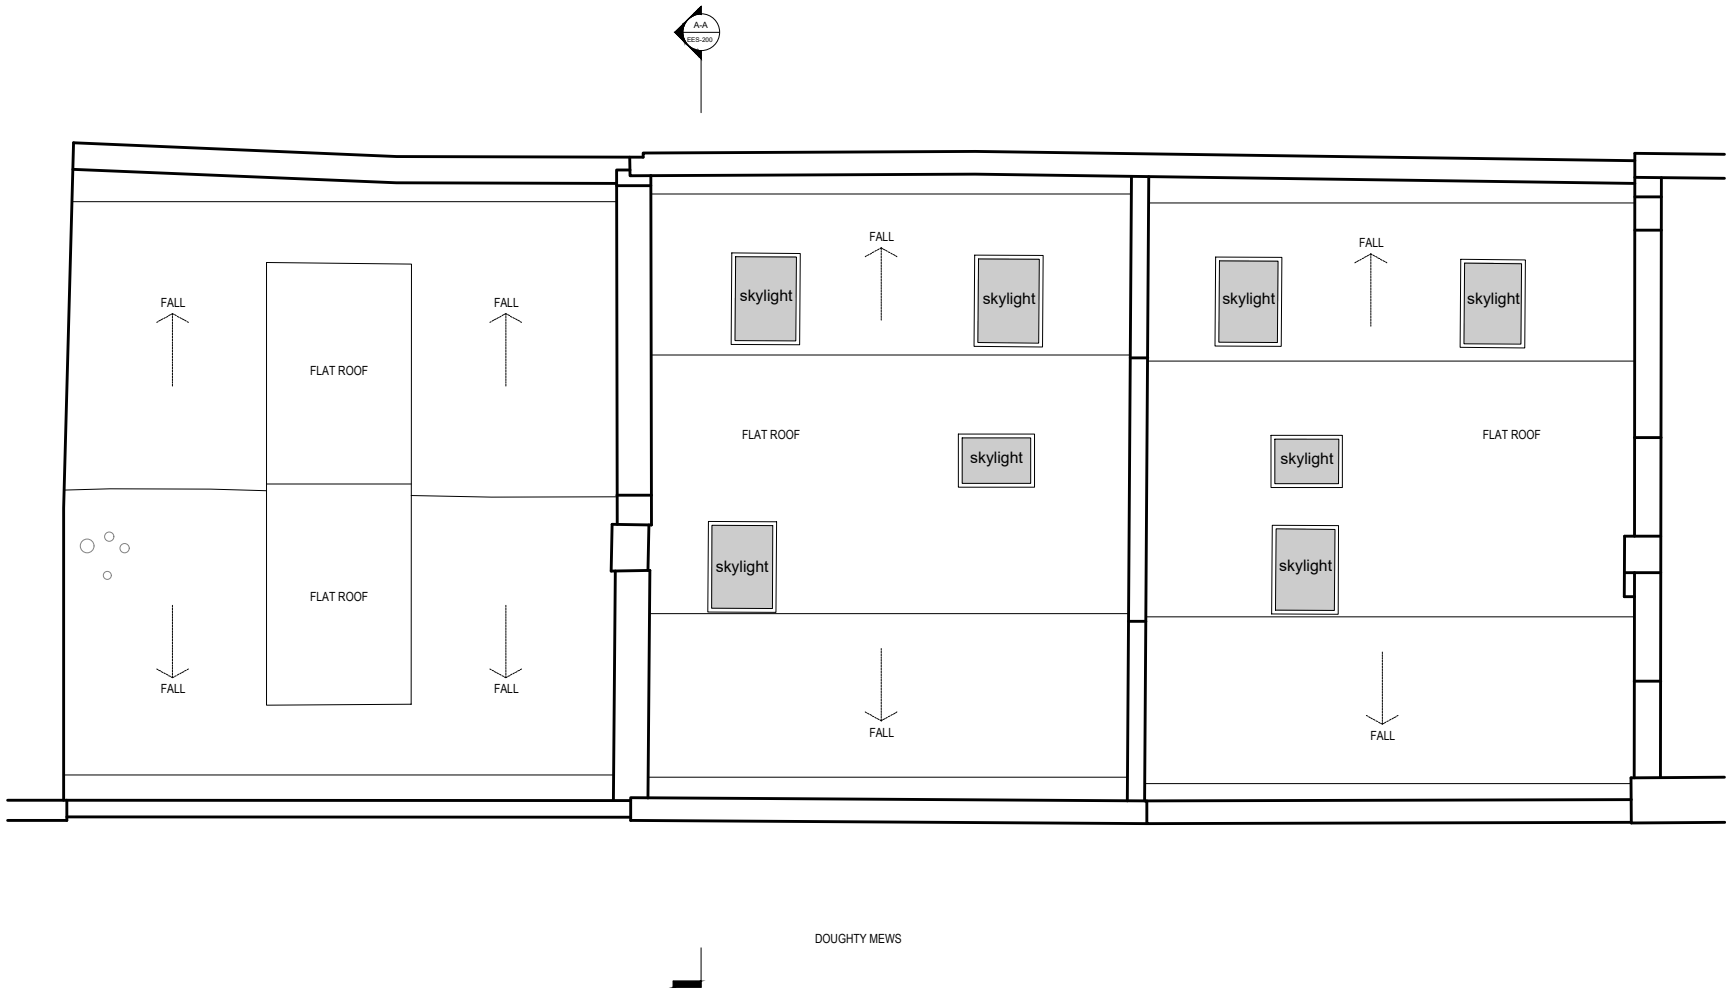


1

EXISTING ROOF PLAN

EX.AL.130

SCALE 1.100 @ A3

 

Notes:

Drawing is not for construction. Measured survey by others and all dimensions to be checked on site. This drawing is copyright.

Studio Becoming

London WC1N 3EG

E: hello@studiobecoming.com

Project:

2-4 DOUGHTY MEWS


Client:

EGYPT EXPLORATION SOCIETY

Drawing Title:

EXISTING ROOF PLAN

Date of Origin:	Drawn By:	Scale/s:	Size:
14.01.23	RH	1.100	A3
Drawing Number:	Rev:		
EES_SB_EX_AL_130	P1		

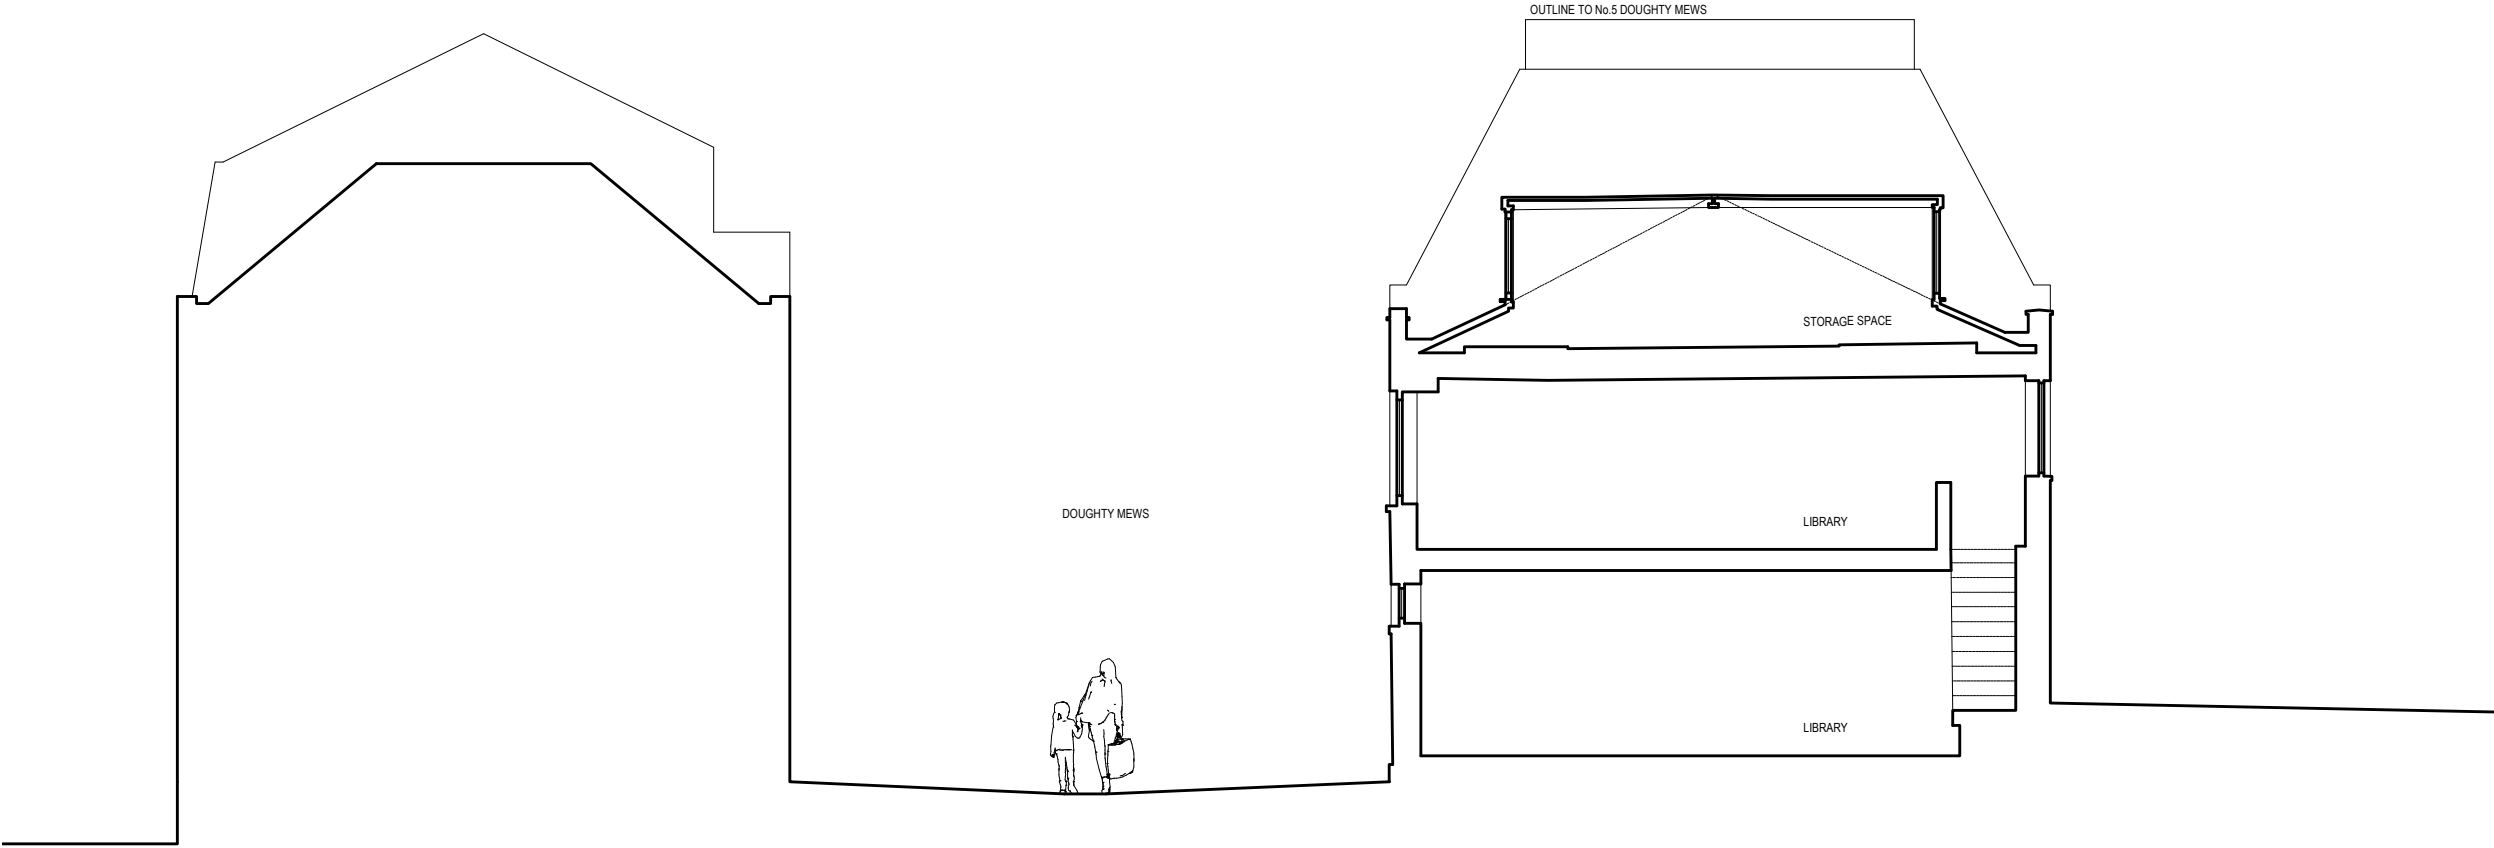

1

EXISTING SECTION A-A

EX.AL.200

SCALE 1:100 @ A3

Notes:

Drawing is not for construction. Measured survey by others and all dimensions to be checked on site. This drawing is copyright.


Studio Becoming

London WC1N 3EG
E: hello@studiobecoming.com

Project:
2-4 DOUGHTY MEWS

Client:
EGYPT EXPLORATION SOCIETY

Drawing Title:
EXISTING SECTION A-A

 



Notes:


Drawing is not for construction. Measured survey by others and all dimensions to be checked on site. This drawing is copyright.

1

EXISTING FRONT ELEVATION

EXAL 300

SCALE 1:100 @ A3

 


GRAPHIC SCALE 1:100 @ A3

Studio Becoming

London WC1N 3EG

E: hello@studiobecoming.com

Project:			
2-4 DOUGHTY MEWS			
Client:			
EGYPT EXPLORATION SOCIETY			
Drawing Title:			
EXISTING FRONT ELEVATION			
Date of Origin:	Drawn By:	Scale/s:	Size:
14.01.23	RH	1:100	A3
Drawing Number:		Rev:	
EES_SB_EX_AL_300		P1	

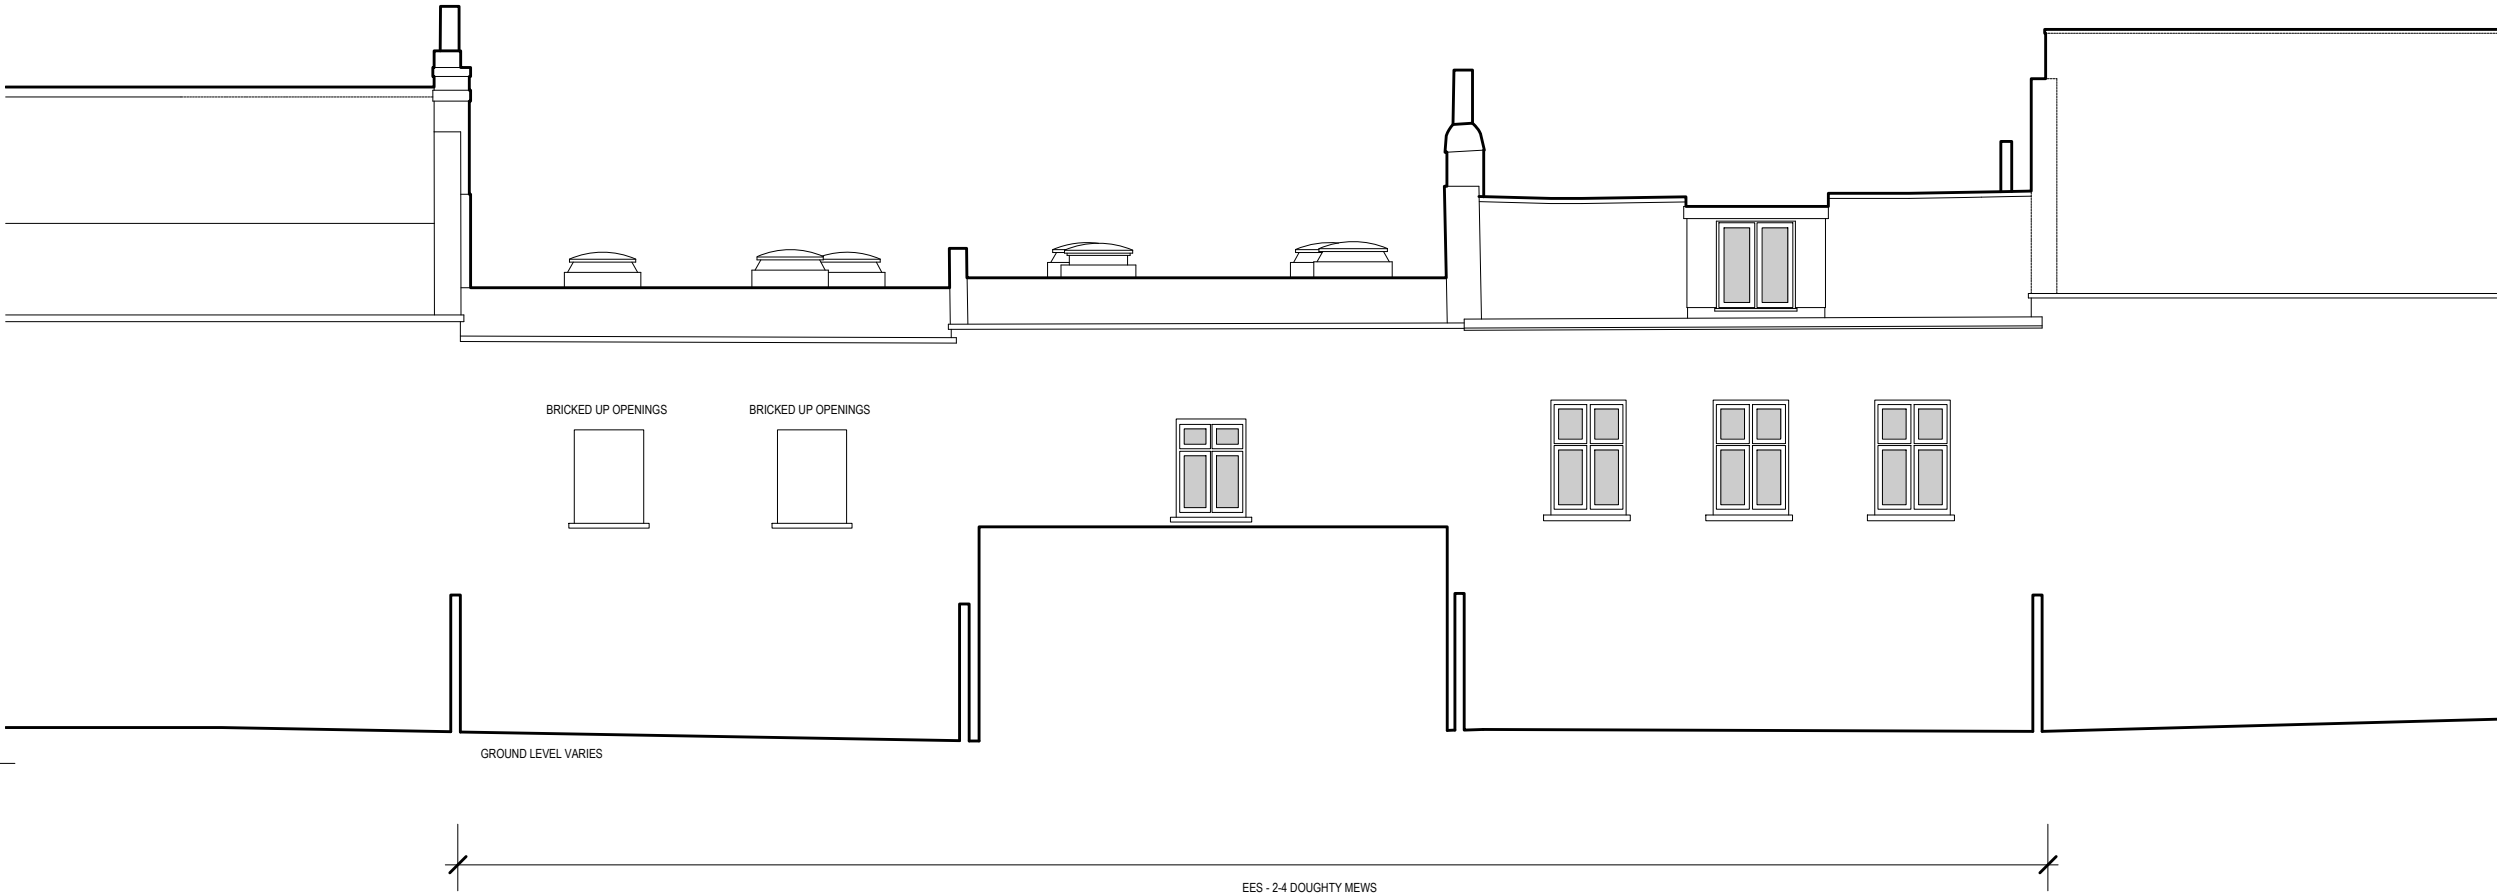

Notes:


Drawing is not for construction. Measured survey by others and all dimensions to be checked on site. This drawing is copyright.

1

EXAL.310

EXISTING REAR ELEVATION

SCALE 1:100 @ A3

 

GRAPHIC SCALE 1:100 @ A3


Studio Becoming

London WC1N 3EG


E: hello@studiobecoming.com

Project:			
2-4 DOUGHTY MEWS			
Client:			
EGYPT EXPLORATION SOCIETY			
Drawing Title:			
EXISTING REAR ELEVATION			
Date of Origin:	Drawn By:	Scale/s:	Size:
14.01.23	RH	1:100	A3
Drawing Number:		Rev:	
EES_SB_EX_AL_310		P1	

Revisions:		
P1	Draft issue	19.04.2022
P2	Amended issue	21.04.2022
P3	Client comments included	16.06.2022
P4	Client comments included	12.07.2022
P5	Client comments included	26.07.2022
P6	Sub-consultant comments included	16.08.2022
P7	Survey updated	11.04.2023
P8	Structural columns added	17.05.2023
P9	Planning comments included	18.10.2023
P10	Planning comments included	31.10.2023

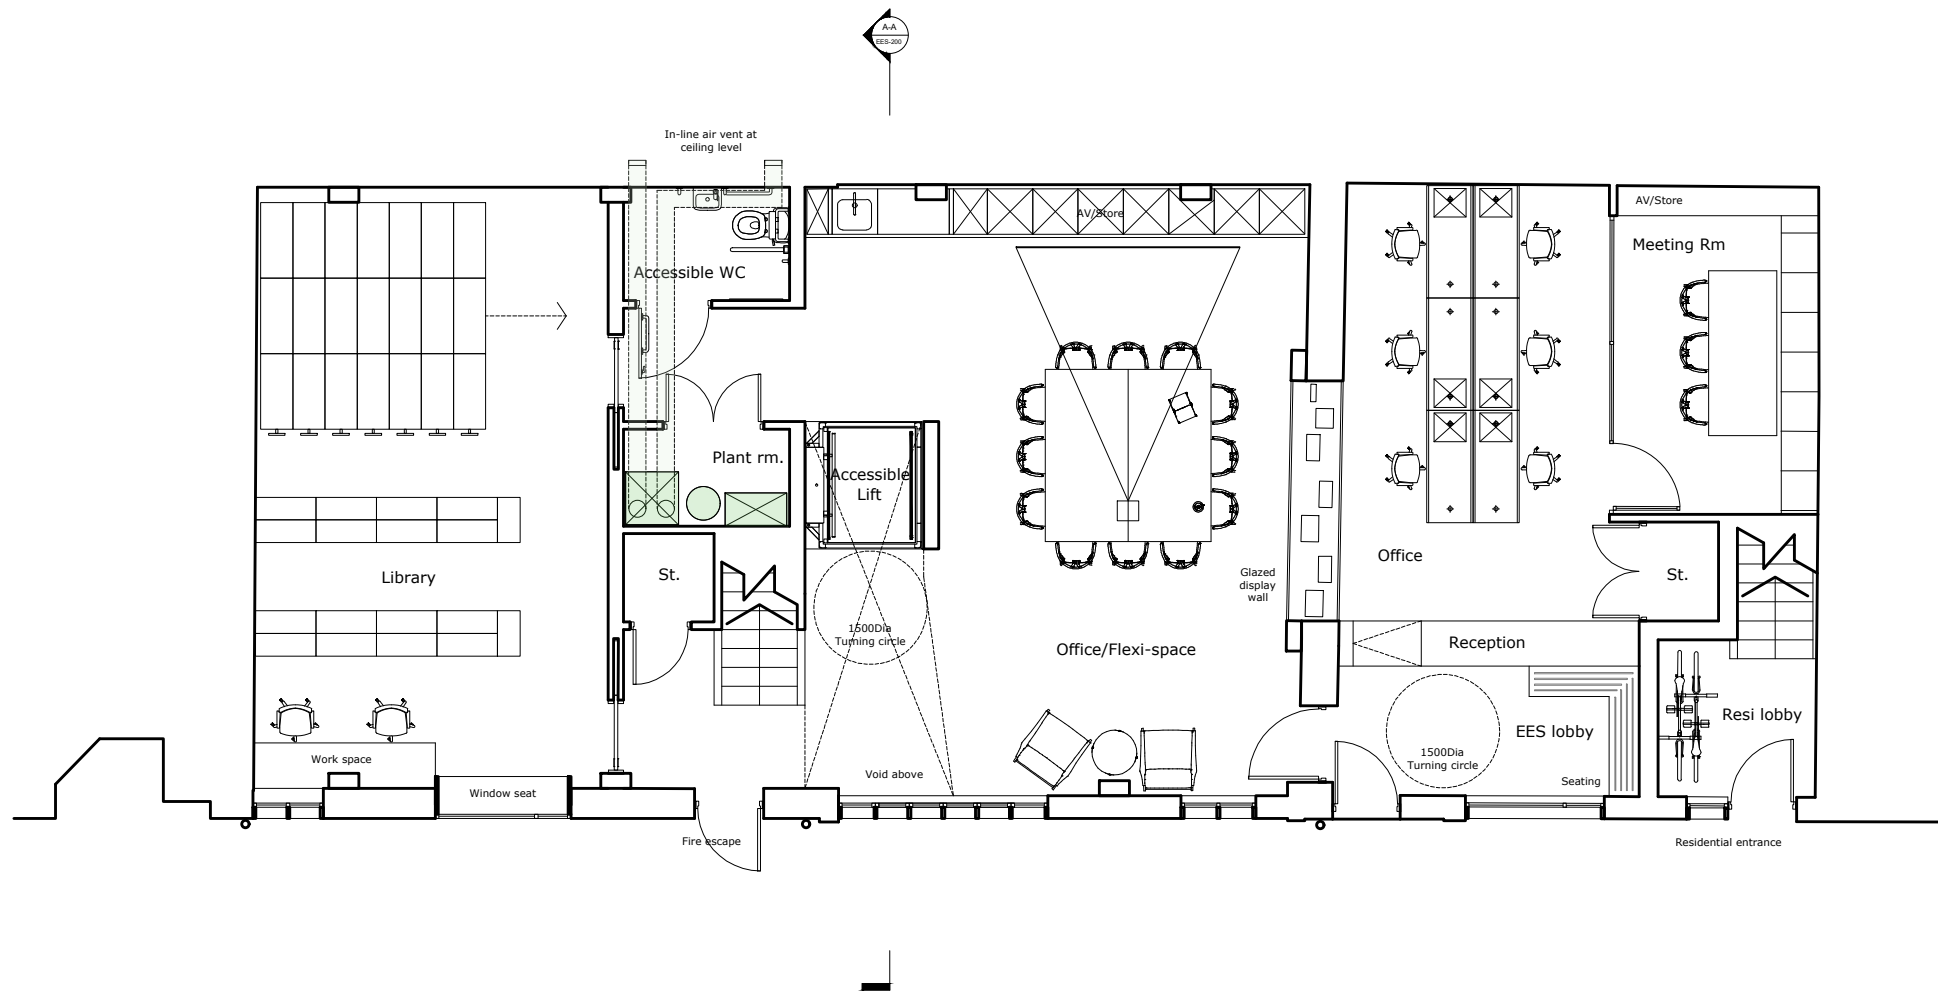

1 PROPOSED GROUND FLOOR PLAN
PR.AL.100 SCALE 1.100 @ A3

 

Notes:

Drawing is not for construction. Measured survey by others and all dimensions to be checked on site. This drawing is copyright.

Studio Becoming
London WC1N 3EG
E: hello@studiobecoming.com

Project:
2-4 DOUGHTY MEWS
Client:
EGYPT EXPLORATION SOCIETY
Drawing Title:

PROPOSED GROUND FLOOR PLAN

Date of Origin: 18.04.22	Drawn By: RH	Scale/s: 1.100	Size: A3
Drawing Number: EES_SB_PR_AL_100		Rev: P10	


Revisions:		
P1	Draft issue	19.04.2022
P2	Amended issue	21.04.2022
P3	Client comments included	16.06.2022
P4	Client comments included	12.07.2022
P5	Client comments included	26.07.2022
P6	Sub-consultant comments included	16.08.2022
P7	Survey updated	11.04.2023
P8	Structural columns added	17.05.2023

Notes:


Drawing is not for construction. Measured survey by others and all dimensions to be checked on site. This drawing is copyright.

Studio Becoming
London WC1N 3EG
E: hello@studiobecoming.com


Project: 2-4 DOUGHTY MEWS			
Client: EGYPT EXPLORATION SOCIETY			
Drawing Title: PROPOSED FIRST FLOOR PLAN			
Date of Origin: 18.04.22	Drawn By: RH	Scale/s: 1.100	Size: A3
Drawing Number: EES_SB_PR_AL_110		Rev: P8	

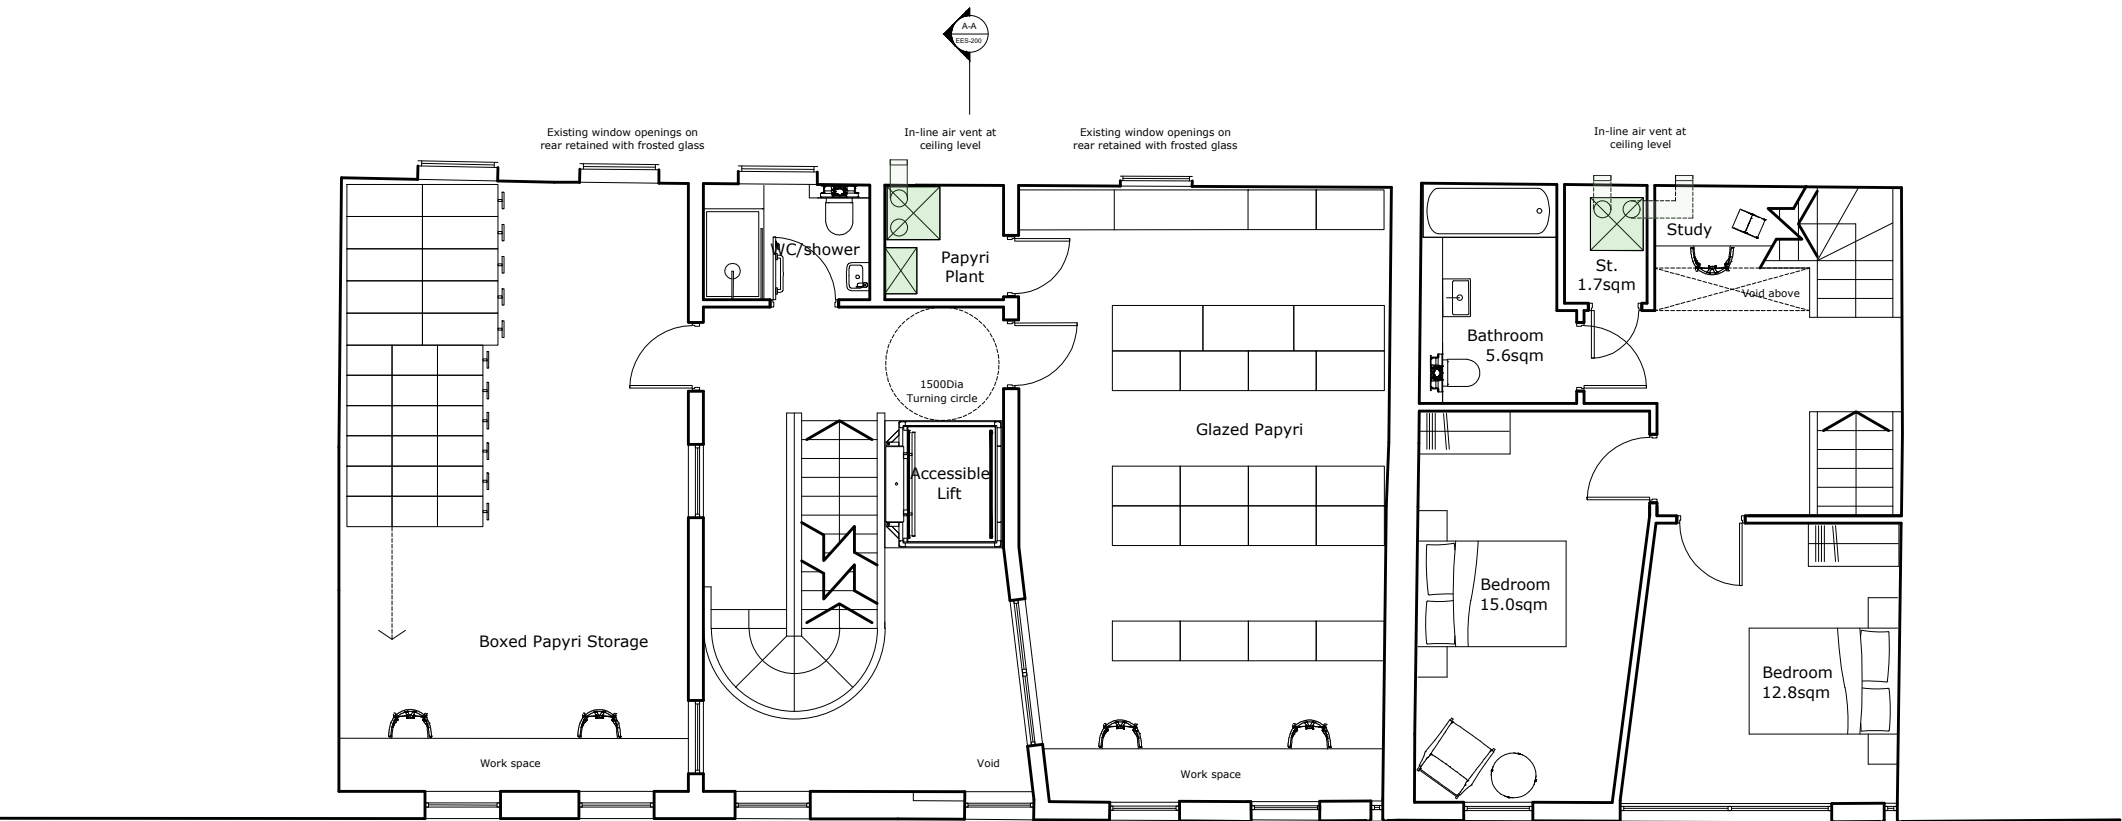


1 PROPOSED FIRST FLOOR PLAN
PR.AL.110 SCALE 1.100 @ A3

 

Revisions:		
P1	Draft issue	19.04.2022
P2	Amended issue	21.04.2022
P3	Client comments included	16.06.2022
P4	Client comments included	12.07.2022
P5	Client comments included	26.07.2022
P6	Sub-consultant comments included	16.08.2022
P7	Survey updated	11.04.2023
P8	Structural columns added	17.05.2023
P9	Plant removed from roof terrace	19.09.2023
P10	Planning comments included	18.10.2023
P11	Dormer window reduced in size	19.10.2023
P12	Planning comments included	31.10.2023
P13	Planning comments included	09.11.2023

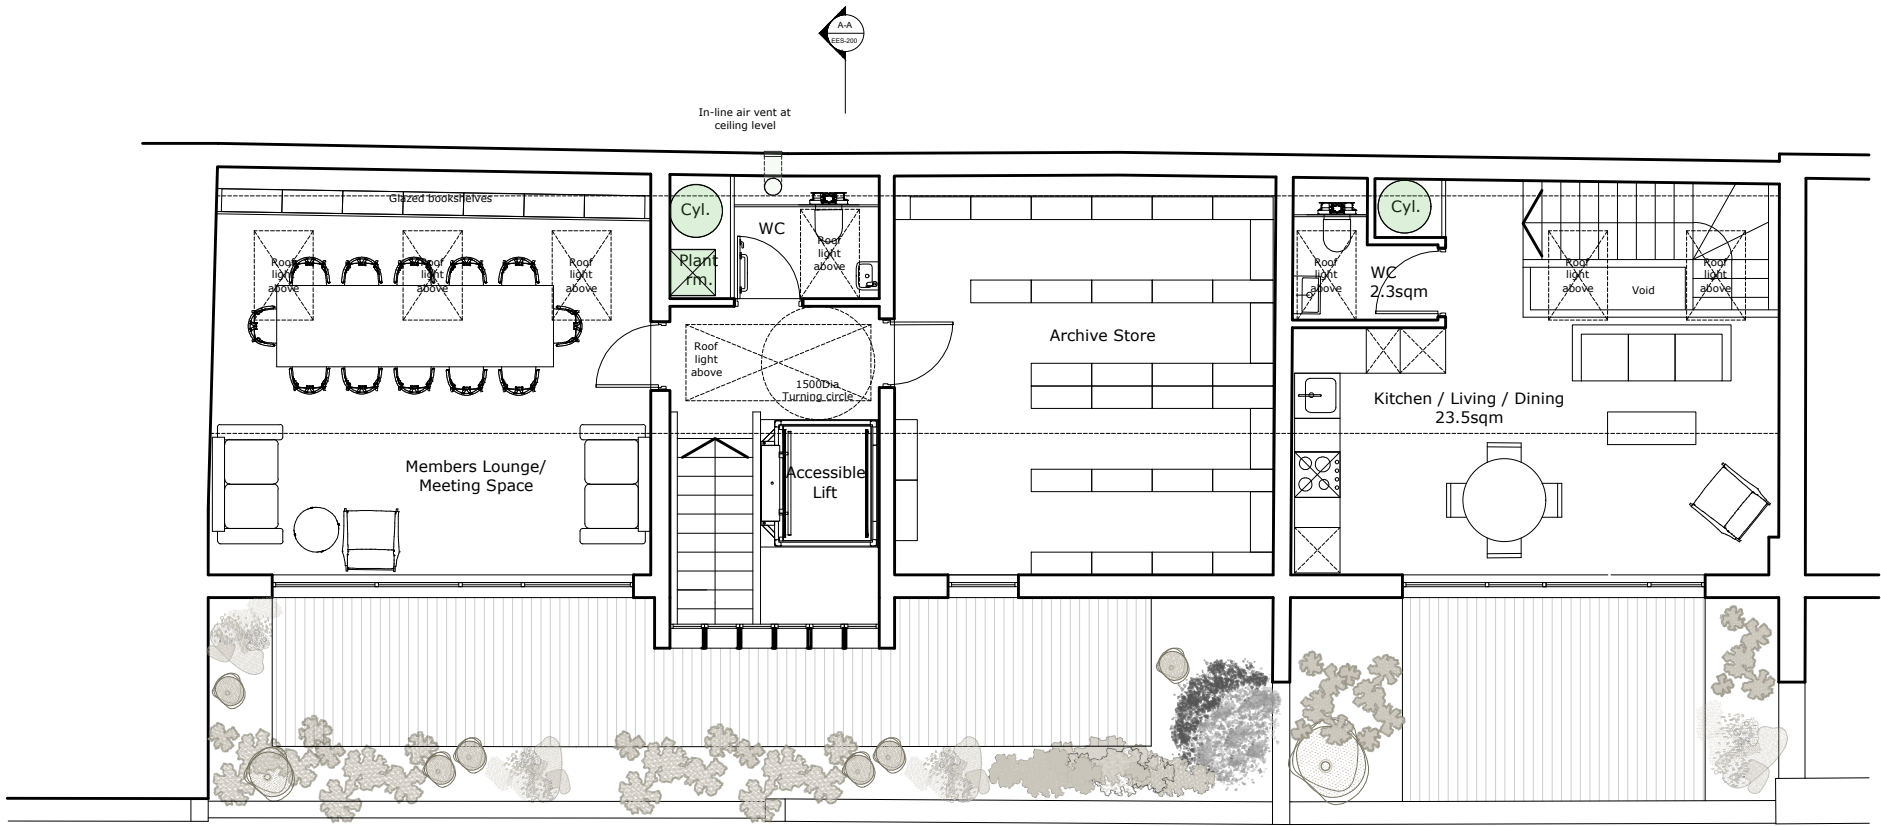

1 PROPOSED SECOND FLOOR PLAN
PR.AL.120 SCALE 1.100 @ A3

 

Notes:


Drawing is not for construction. Measured survey by others and all dimensions to be checked on site. This drawing is copyright.

NOTE, ALL PLANT EQUIPMENT LOCATED WITHIN BUILDING ENVELOPE. NO INCREASE IN BACKGROUND NOISE LEVELS FROM PLANT EQUIPMENT.


Studio Becoming
London WC1N 3EG
E: hello@studiobecoming.com

Project: 2-4 DOUGHTY MEWS			
Client: EGYPT EXPLORATION SOCIETY			
Drawing Title: PROPOSED SECOND FLOOR PLAN			
Date of Origin: 18.04.22	Drawn By: RH	Scale/s: 1.100	Size: A3
Drawing Number: EES_SB_PR_AL_120		Rev: P13	

Revisions:		
P1	Planning issue	14.06.2022
P2	Plant removed from roof terrace	19.09.2023
P3	Planning comments included	18.10.2023
P4	Dormer window reduced in size	19.10.2023
P5	Planning comments included	09.11.2023

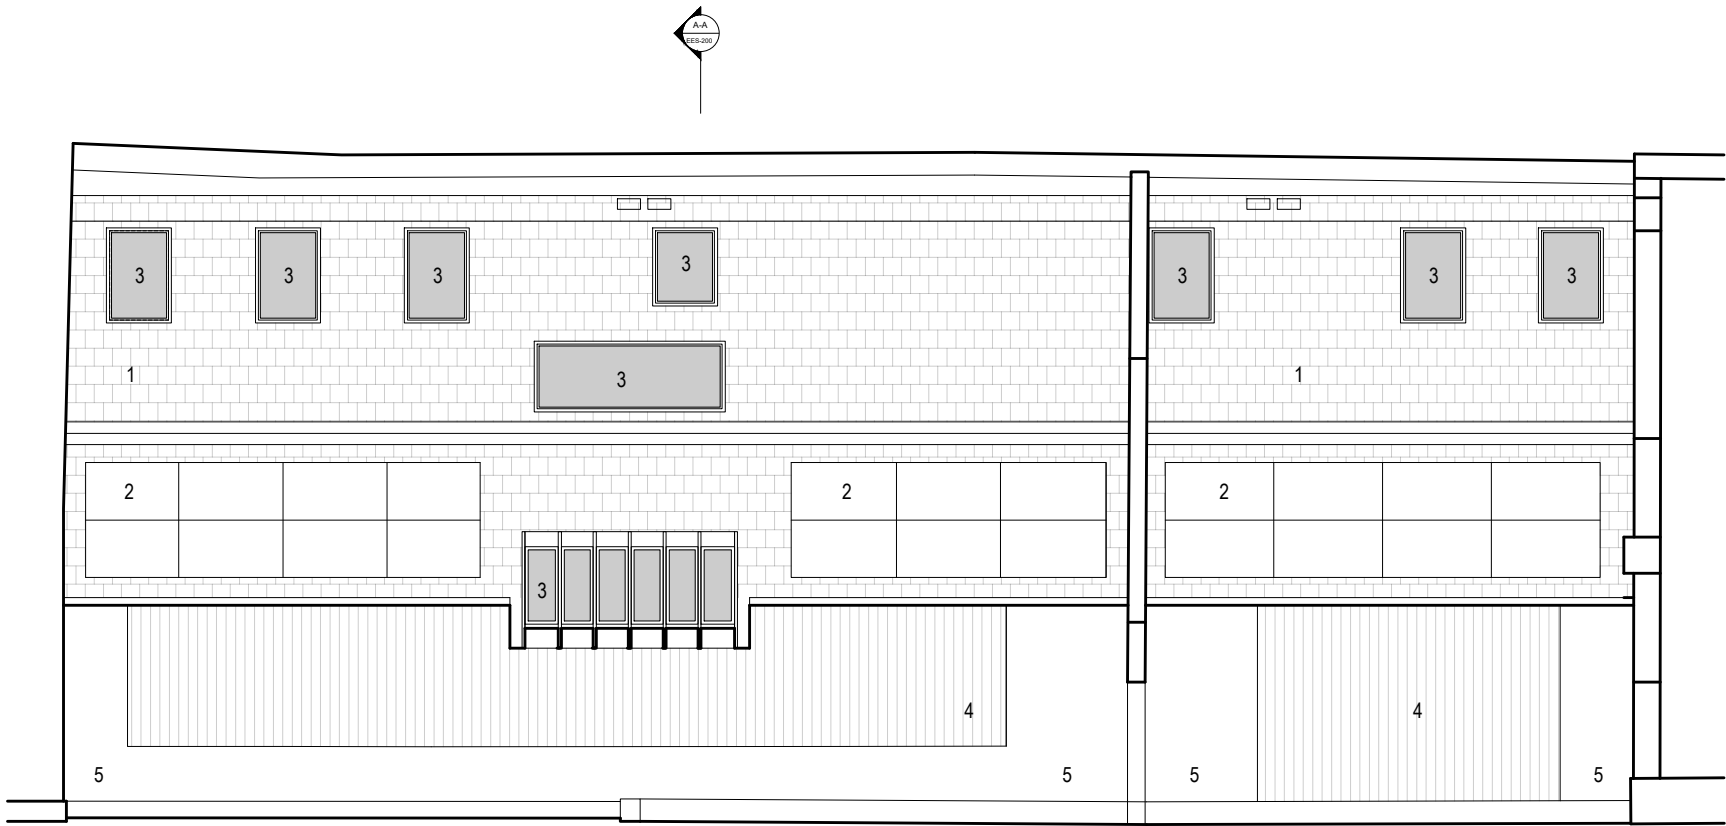

1 PROPOSED ROOF PLAN
PR.AL.130 SCALE 1.100 @ A3

 

Notes:
Drawing is not for construction. Measured survey by others and all dimensions to be checked on site. This drawing is copyright.

- MATERIAL KEY:
- 1. SLATE TILES
 - 2. PHOTOVOLTAIC PANELS
 - 3. NEW TRIPLE GLAZED WINDOWS
 - 4. COMPOSITE DECKING
 - 5. RAISED PLANTERS


Studio Becoming
London WC1N 3EG
E: hello@studiobecoming.com

Project:
2-4 DOUGHTY MEWS
Client:
EGYPT EXPLORATION SOCIETY
Drawing Title:


PROPOSED ROOF PLAN

Date of Origin: 18.04.22	Drawn By: RH	Scale/s: 1.100	Size: A3
Drawing Number: EES_SB_PR_AL_130	Rev: P5		

Revisions:		
P1	Draft issue	16.01.2023
P2	Survey updated	11.04.2023
P3	Drawing updated	16.05.2023
P4	Planning comments included	18.10.2023
P5	Dormer reduced in size	19.10.2023
P6	Planning comments included	31.10.2023
P7	Planning comments included	20.11.2023

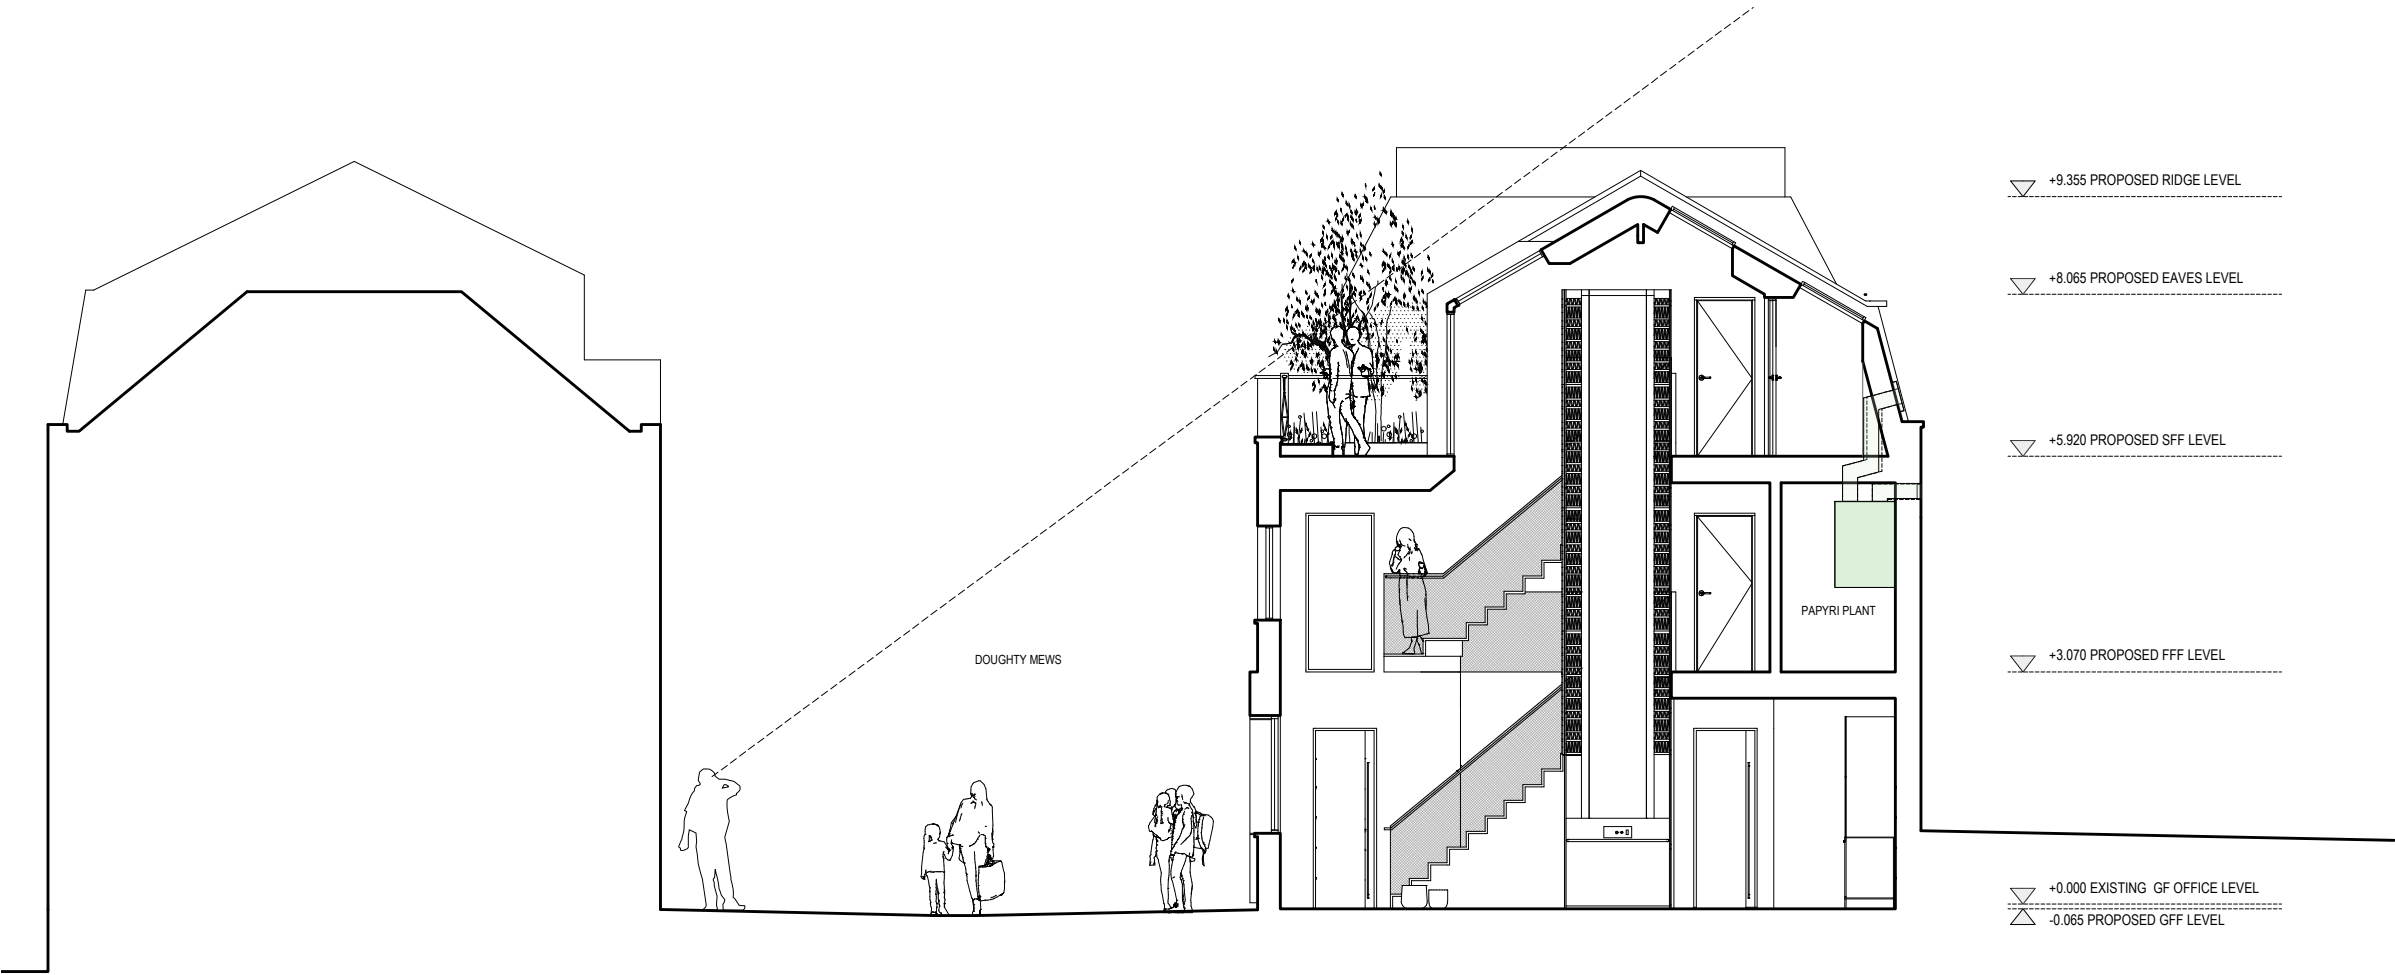

1 PROPOSED SECTION A-A
PR.AL.200 SCALE 1:100 @ A3

 

Notes:

Drawing is not for construction. Measured survey by others and all dimensions to be checked on site. This drawing is copyright.

Studio Becoming
London WC1N 3EG
E: hello@studiobecoming.com

Project:			
2-4 DOUGHTY MEWS			
Client:			
EGYPT EXPLORATION SOCIETY			
Drawing Title:			
PROPOSED SECTION A-A			
Date of Origin:	Drawn By:	Scale/s:	Size:
18.04.22	RH	1.100	A3
Drawing Number:		Rev:	
EES_SB_PR_AL_200		P7	

Revisions:		
P1	Draft issue	17.01.2023
P2	Draft issue	20.02.2023
P3	Pre-app issue	21.02.2023
P4	Revised pre-app comments	11.04.2023
P5	New treatment to ground floor	16.05.2023
P6	Planning comments included	18.10.2023
P7	Dormer window reduced in size	19.10.2023
P8	Planning comments included	31.10.2023



1 PROPOSED FRONT ELEVATION
PR.AL_300
SCALE 1:100 @ A3

Notes:

Drawing is not for construction. Measured survey by others and all dimensions to be checked on site. This drawing is copyright.

- MATERIAL KEY:
1. GREY RENDER TO GROUND FLOOR (MIX OF TONES, ROUGH AND SMOOTH FINISH)
 2. EXISTING BRICK (CLEANED BACK TO ORIGINAL FINISH)
 3. NEW COPING STONE TO PARAPET TO REPLACE EXISTING
 4. NEW GALVANISED DOWNPIPES
 5. DECORATIVE BALUSTRADE SET BEHIND PARAPET
 6. TIMBER CLAD ENTRANCE DOOR TO FLAT
 7. SLATE TILES
 8. IN-LINE SOLAR PANELS
 9. NEW TRIPLE GLAZED WINDOWS/ DOORS
 10. ROTATING TIMBER FINS TO CENTRAL MEWS FACADE
 11. TIMBER EXTERNAL GRADE GLUELAM FINS FOR SOLAR SHADE

Studio Becoming
London WC1N 3EG
E: hello@studiobecoming.com


Project:
2-4 DOUGHTY MEWS


Client:
EGYPT EXPLORATION SOCIETY

Drawing Title:

PROPOSED FRONT STREET ELEVATION

Date of Origin: 18.04.22	Drawn By: RH	Scale/s: 1:100	Size: A3
Drawing Number: EES_SB_PR_AL_300		Rev: P8	

 

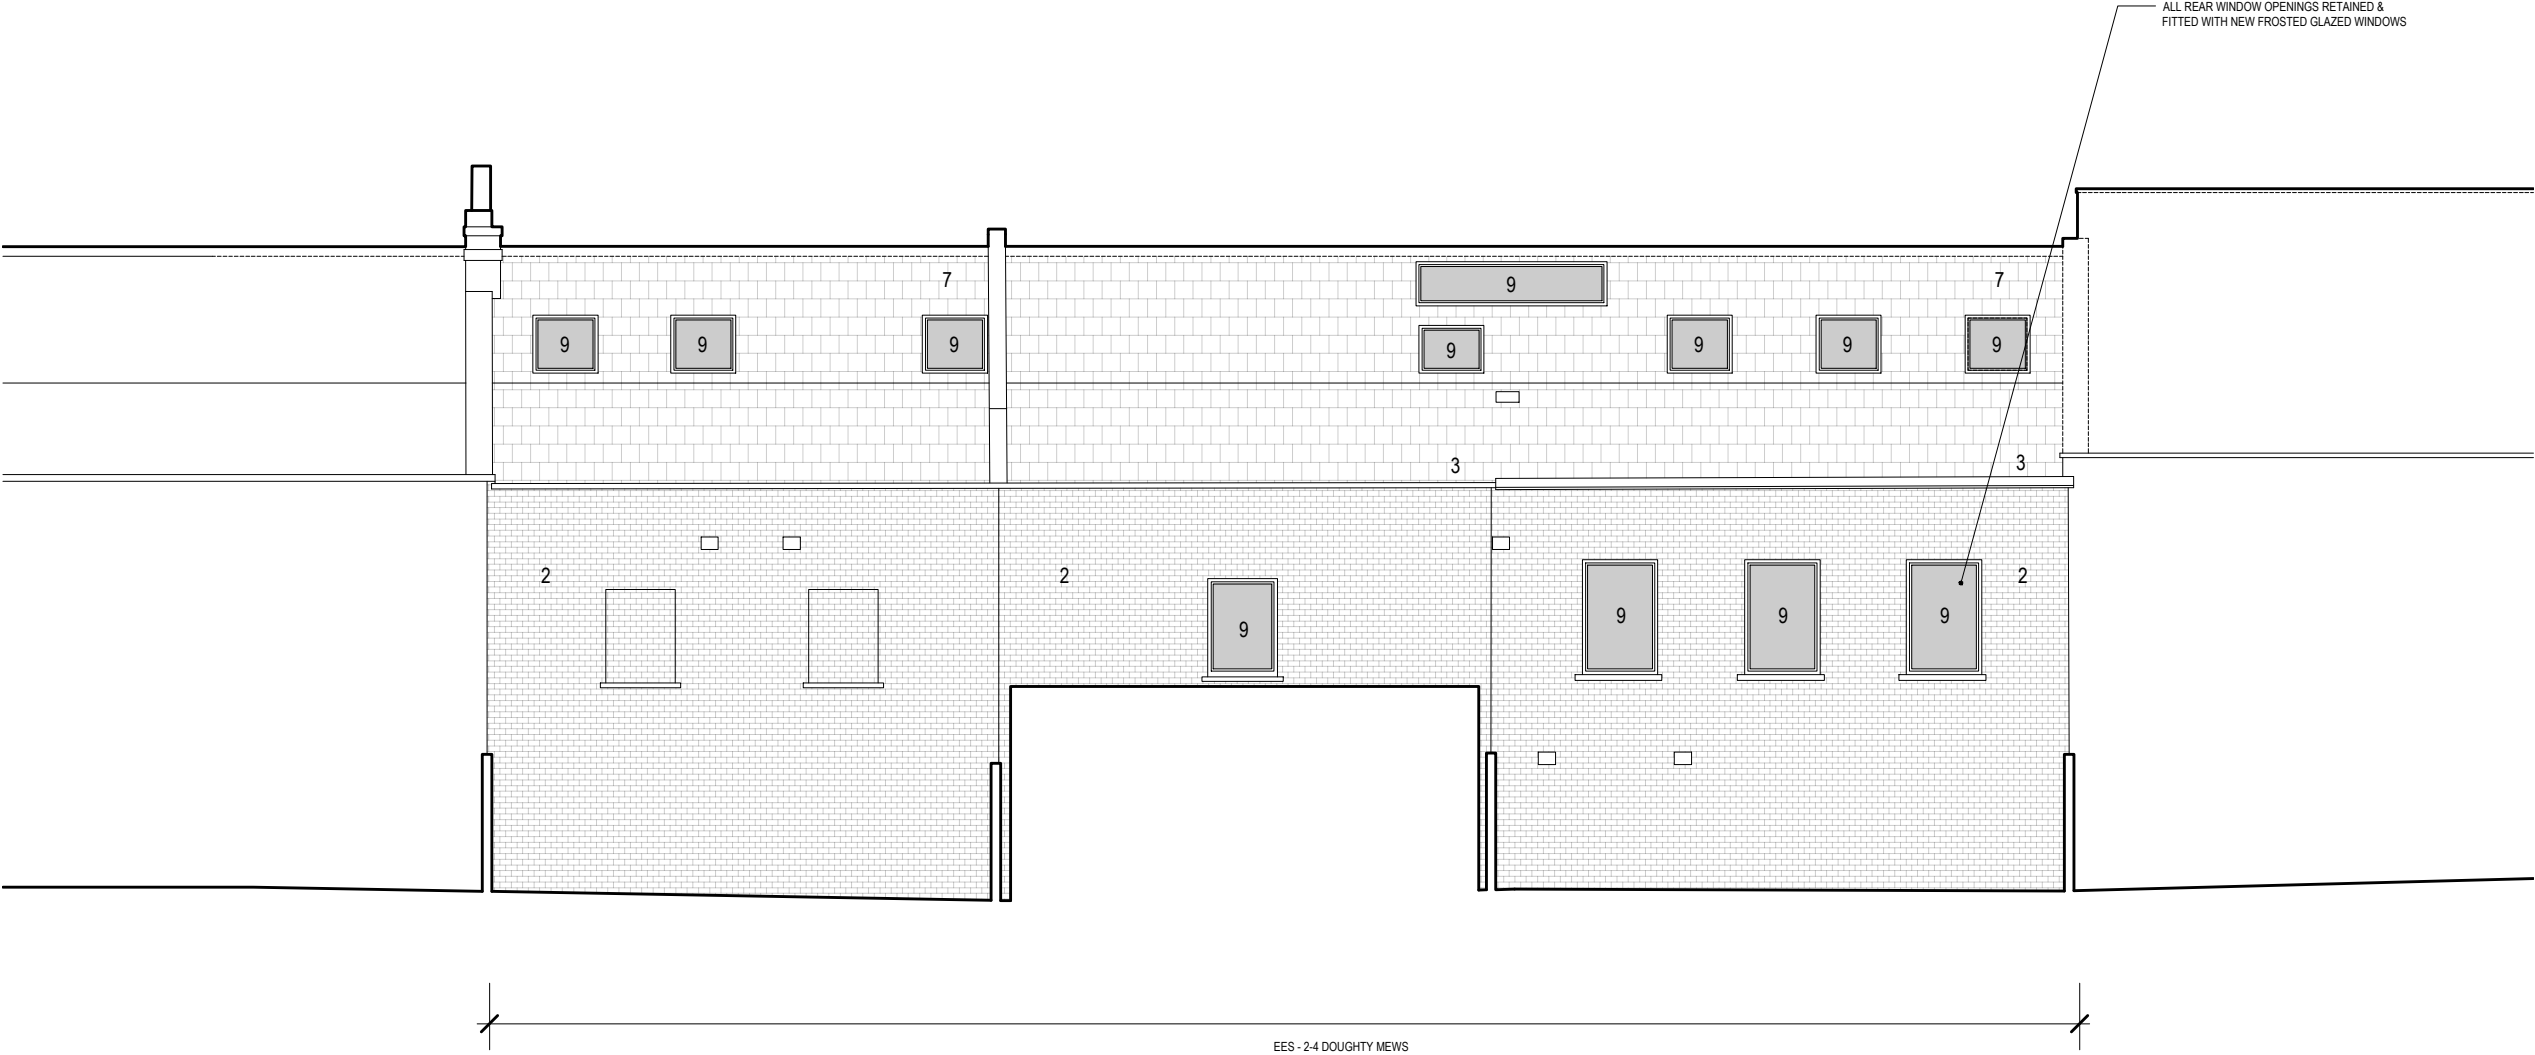

Notes:

Drawing is not for construction. Measured survey by others and all dimensions to be checked on site. This drawing is copyright.


MATERIAL KEY:

- GREY RENDER TO GROUND FLOOR (MIX OF TONES, ROUGH AND SMOOTH FINISH)
- EXISTING BRICK (CLEANED BACK TO ORIGINAL FINISH)
- NEW COPING STONE TO PARAPET TO REPLACE EXISTING
- NEW GALVANISED DOWNPIPES
- DECORATIVE BALUSTRADE SET BEHIND PARAPET
- TIMBER CLAD ENTRANCE DOOR TO FLAT
- SLATE TILES
- IN-LINE SOLAR PANELS
- NEW TRIPLE GLAZED WINDOWS/ DOORS
- ROTATING TIMBER FINS TO CENTRAL MEWS FACADE
- BLACK METAL CLAD FINS

1

PR.AL_310

PROPOSED REAR ELEVATION
SCALE 1:100 @ A3

 

GRAPHIC SCALE 1:100 @ A3

Studio Becoming

London WC1N 3EG
E: hello@studiobecoming.com

Project:

2-4 DOUGHTY MEWS

Client:

EGYPT EXPLORATION SOCIETY

Drawing Title:

PROPOSED REAR ELEVATION

Date of Origin:

18.04.22

Drawn By:

RH

Scale/s:

1.100

Size:

A3

Drawing Number:

EES_SB_PR_AL_310

Rev:

P1