

P01	Planning issue	14.11.23
P00	Preliminary issue	10.11.23
Rev	Description	Date



Whitebox Architecture + Design
3 Kenswick Manor
Lower Broadheath
Worcester WR2 6QB


Client
DOW PROPERTIES LTD

Project
47, 49 & 51 FORTRESS ROAD, KENTISH TOWN
LONDON, NW5 1AD


Drawing Title
FLOOR PLANS AS EXISTING

Project No.	Drawing No.	Revision
1197	WHB-MA[20]0001	P01
Scale	Date	Drawn by
1:50@A1	10.11.23	WHB
Status	PLANNING	



FORTRESS ROAD

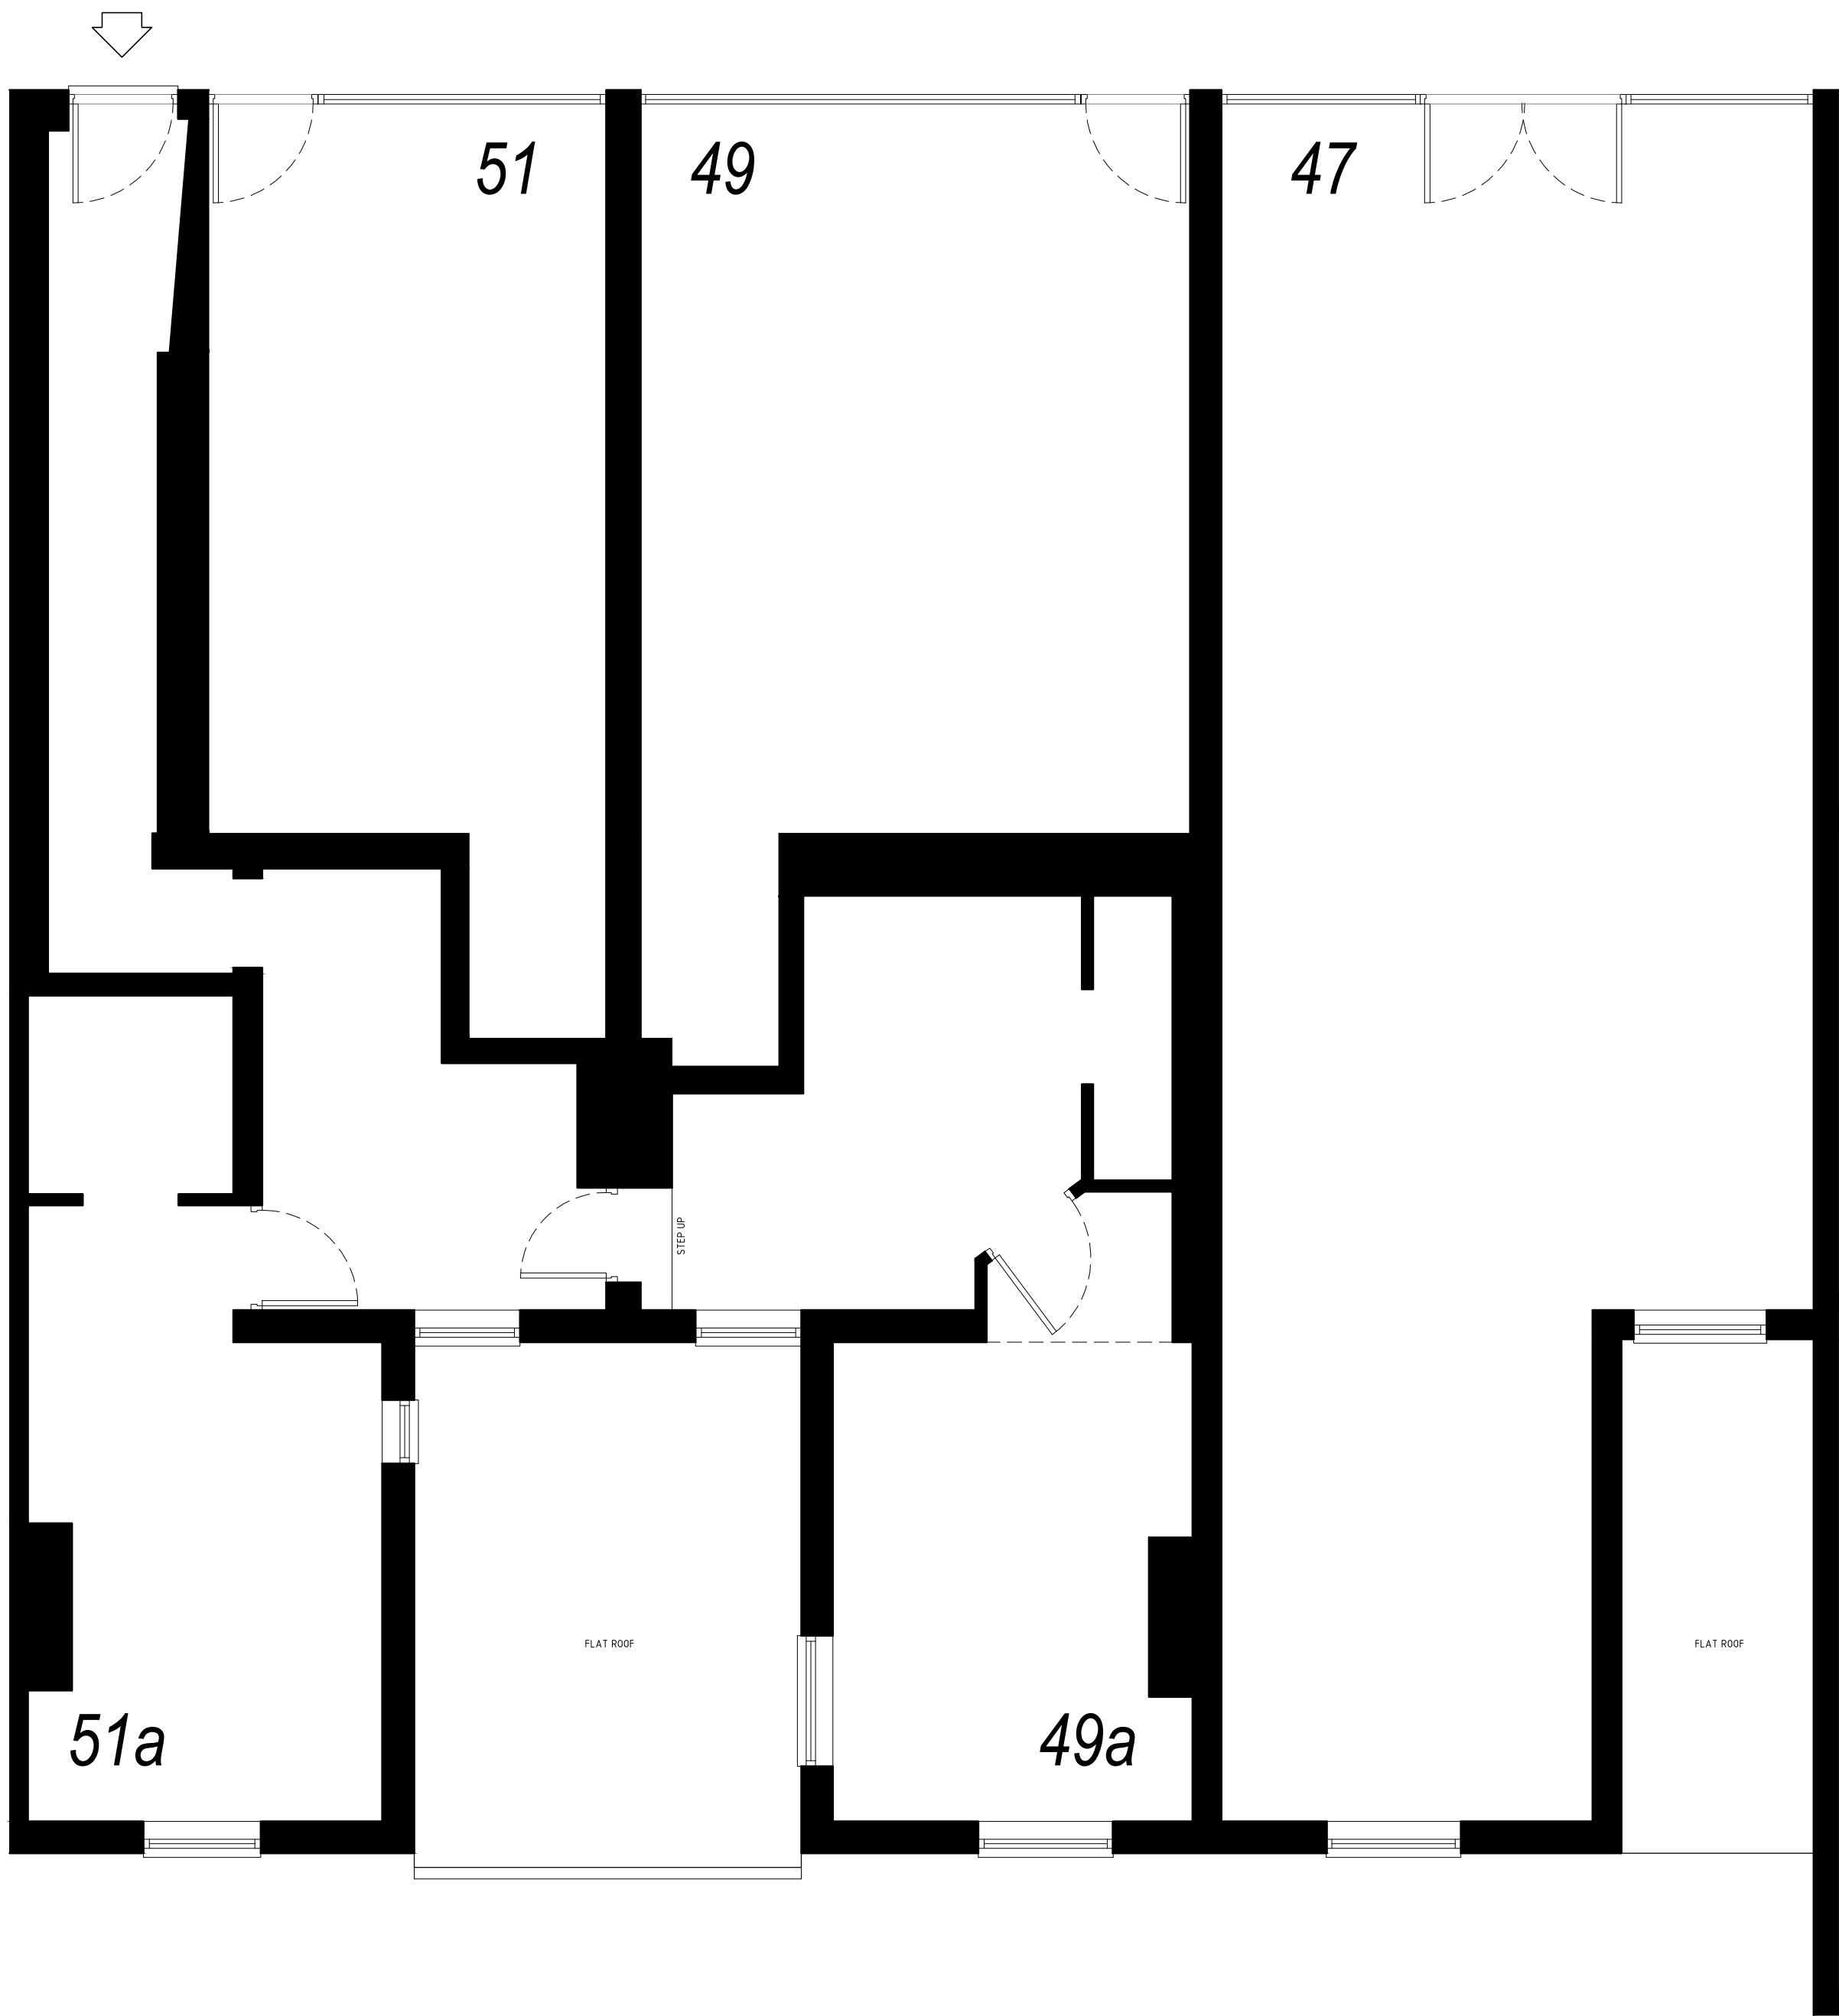

02 GROUND FLOOR PLAN
1:50

 

FORTRESS YARD

 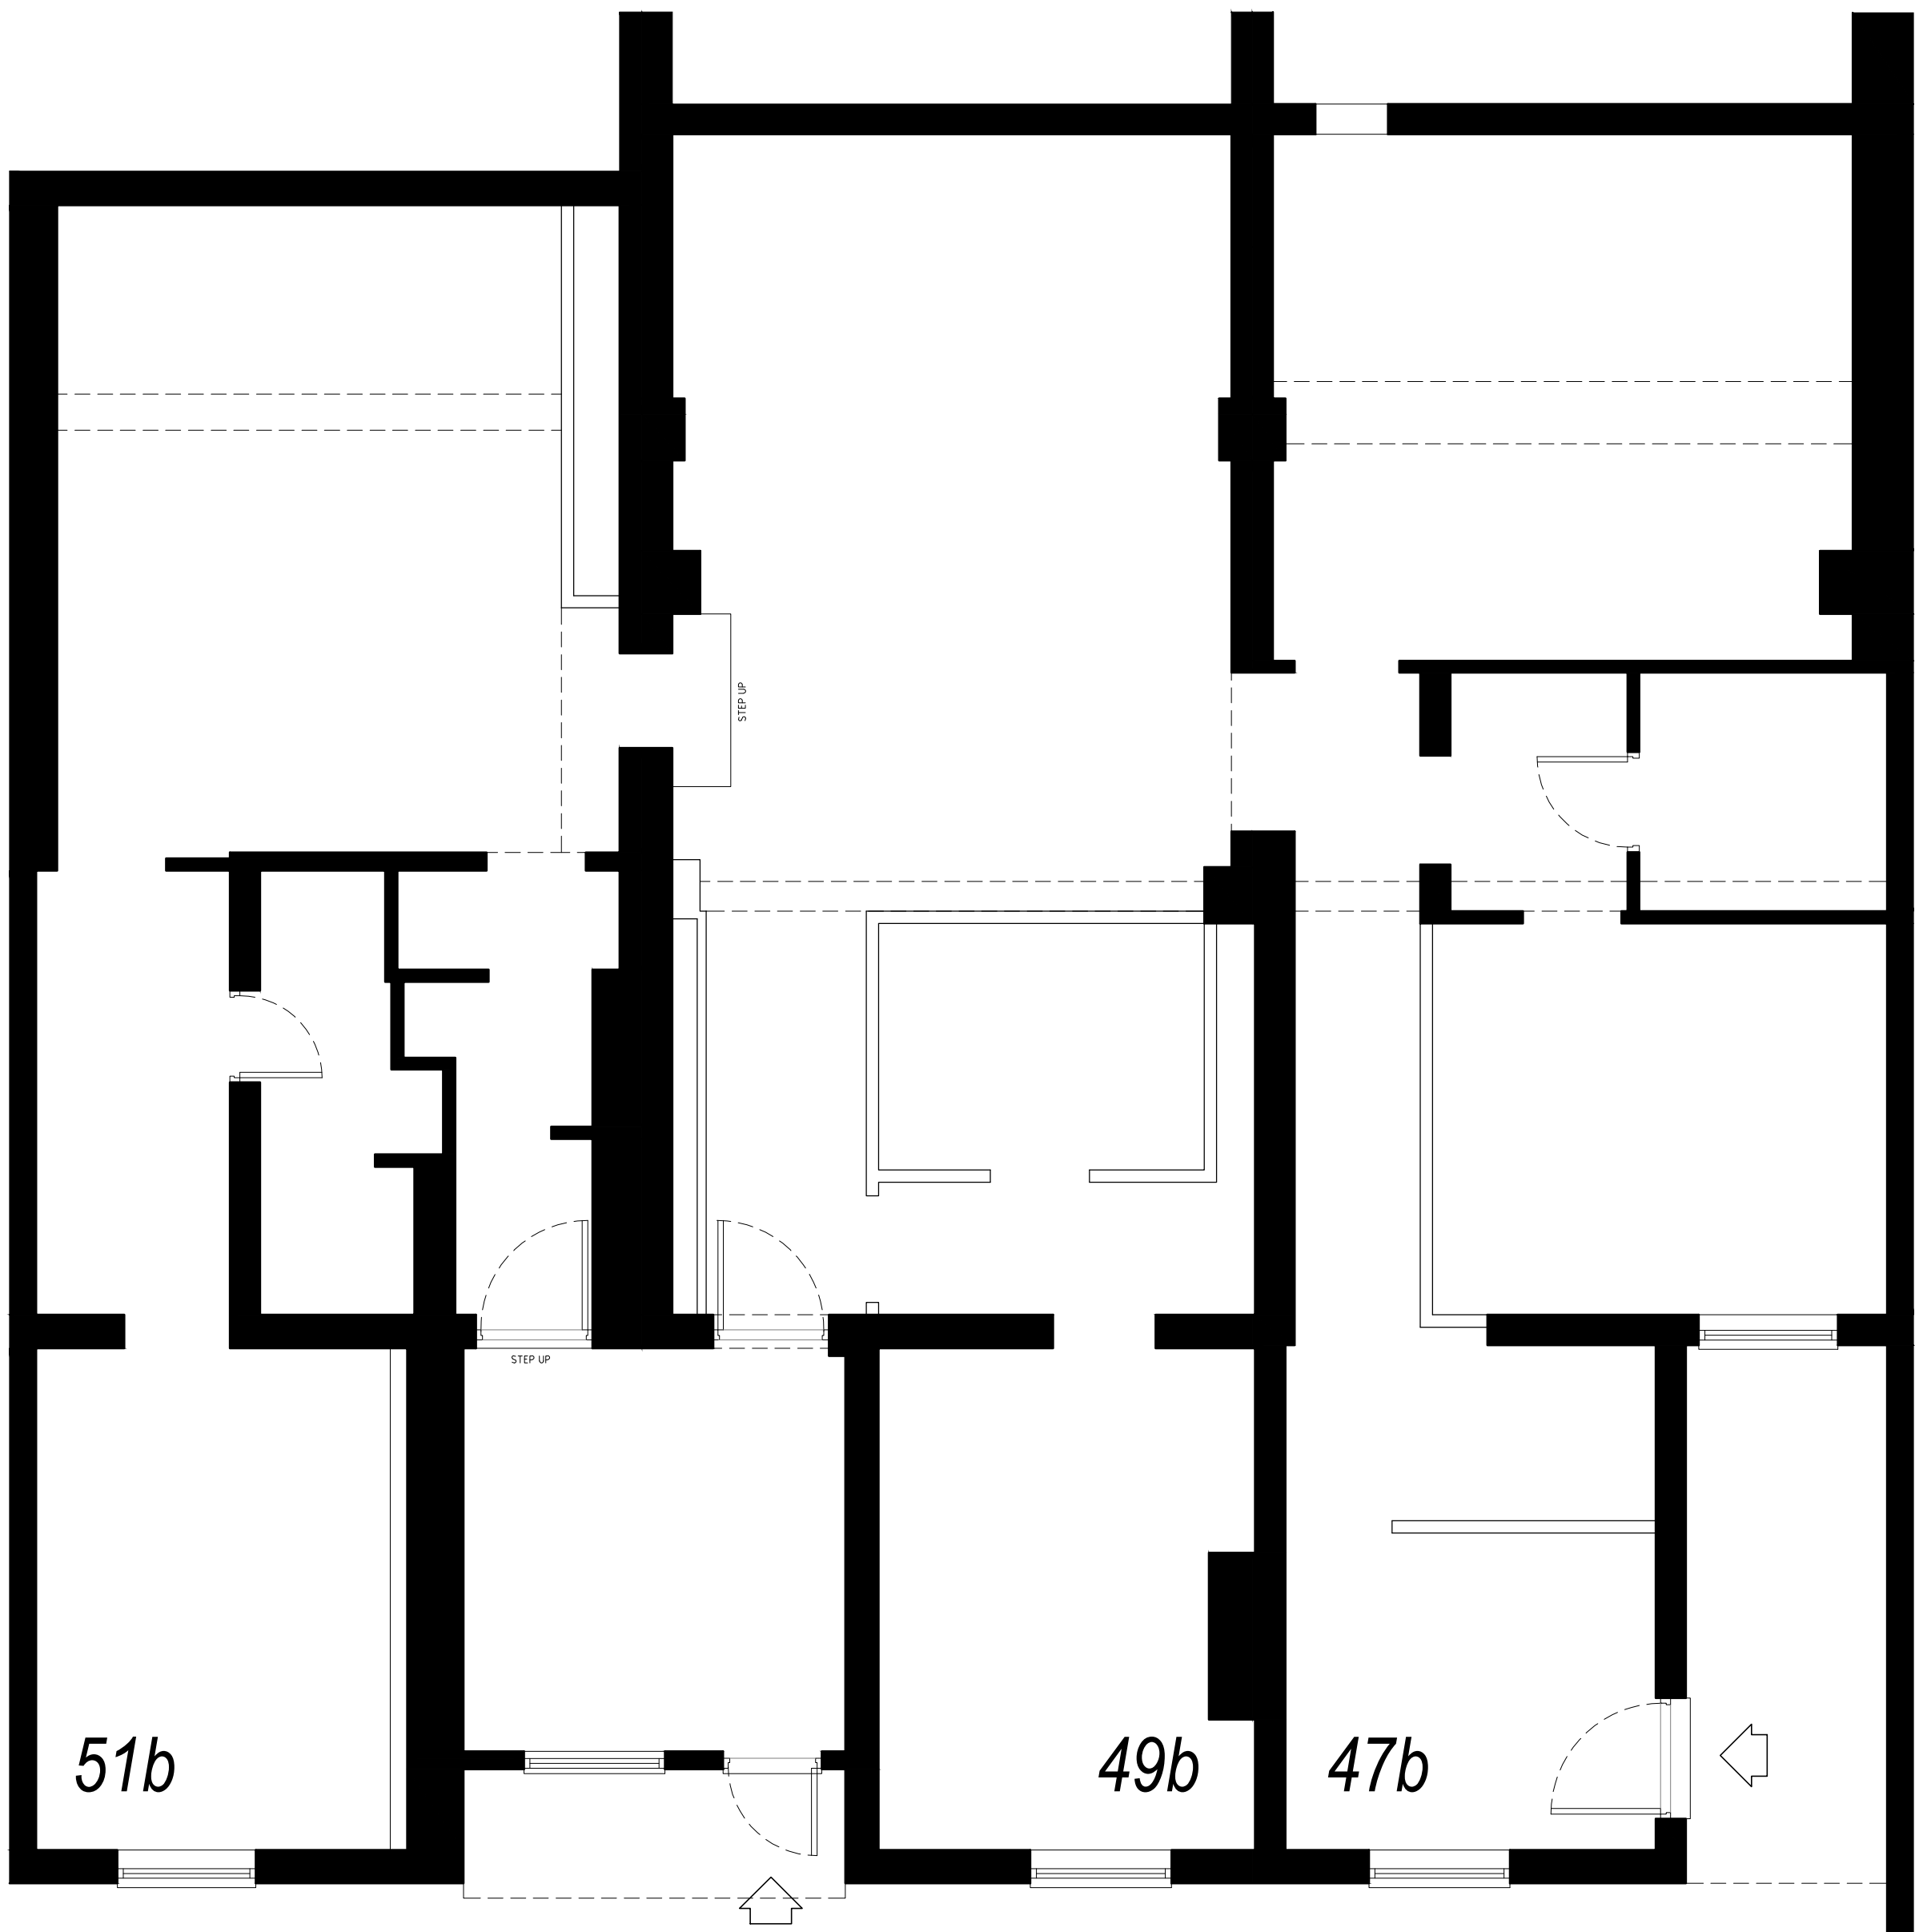

01 LOWER GROUND FLOOR
1:50