



Key

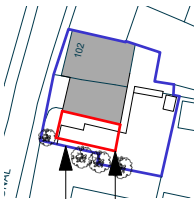


Application site
within red line

Ownership of site
within blue line

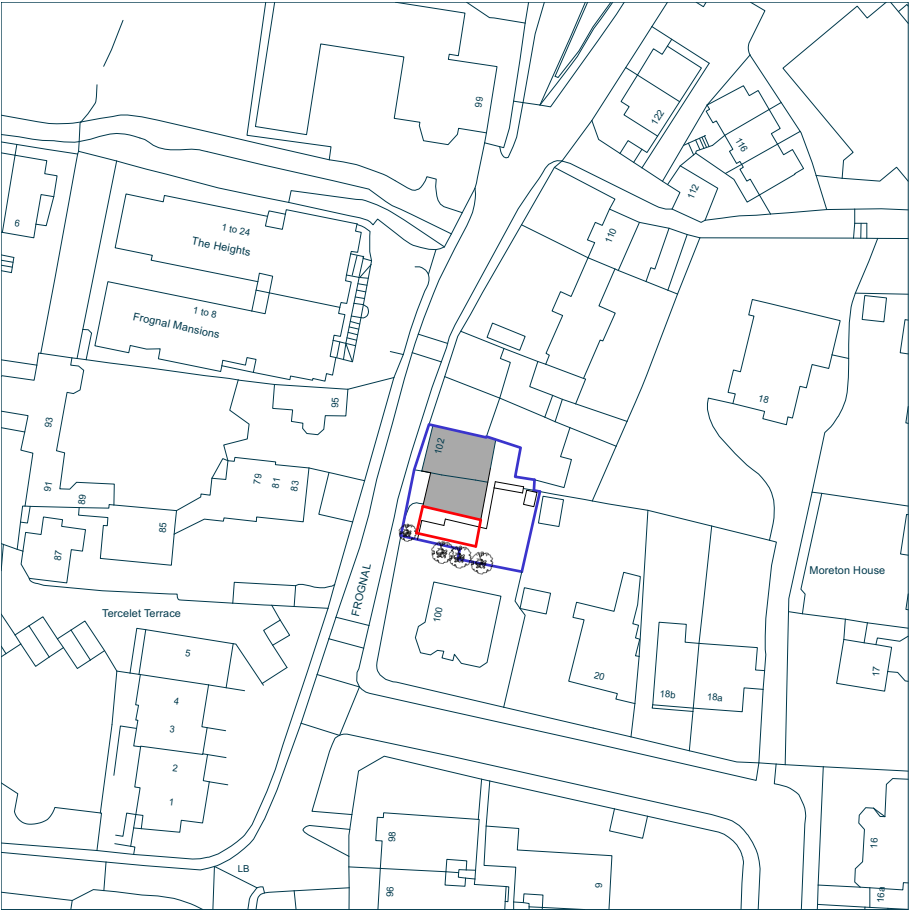


Scale Bar

Client		
Otto Chan		
Project		
102 Froggnal, NW3		
Drawing Title		
Location Plan		
Date		
23/10/2022		
Scale		
1:1250		
Status		
Existing		
Project Number	Drawing Number	Revision
0510	EX-001	-

 


Key

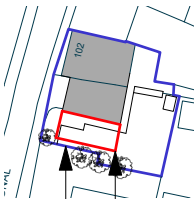


Application site
within red line



Ownership of site
within blue line

Scale Bar


 


Client	Otto Chan		
Project	102 Frognal, NW3		
Drawing Title	Site Plan		
Date	23/10/2022		
Scale	1:250		
Status	Existing		
Project Number	Drawing Number	Revision	
0510	EX-010	-	

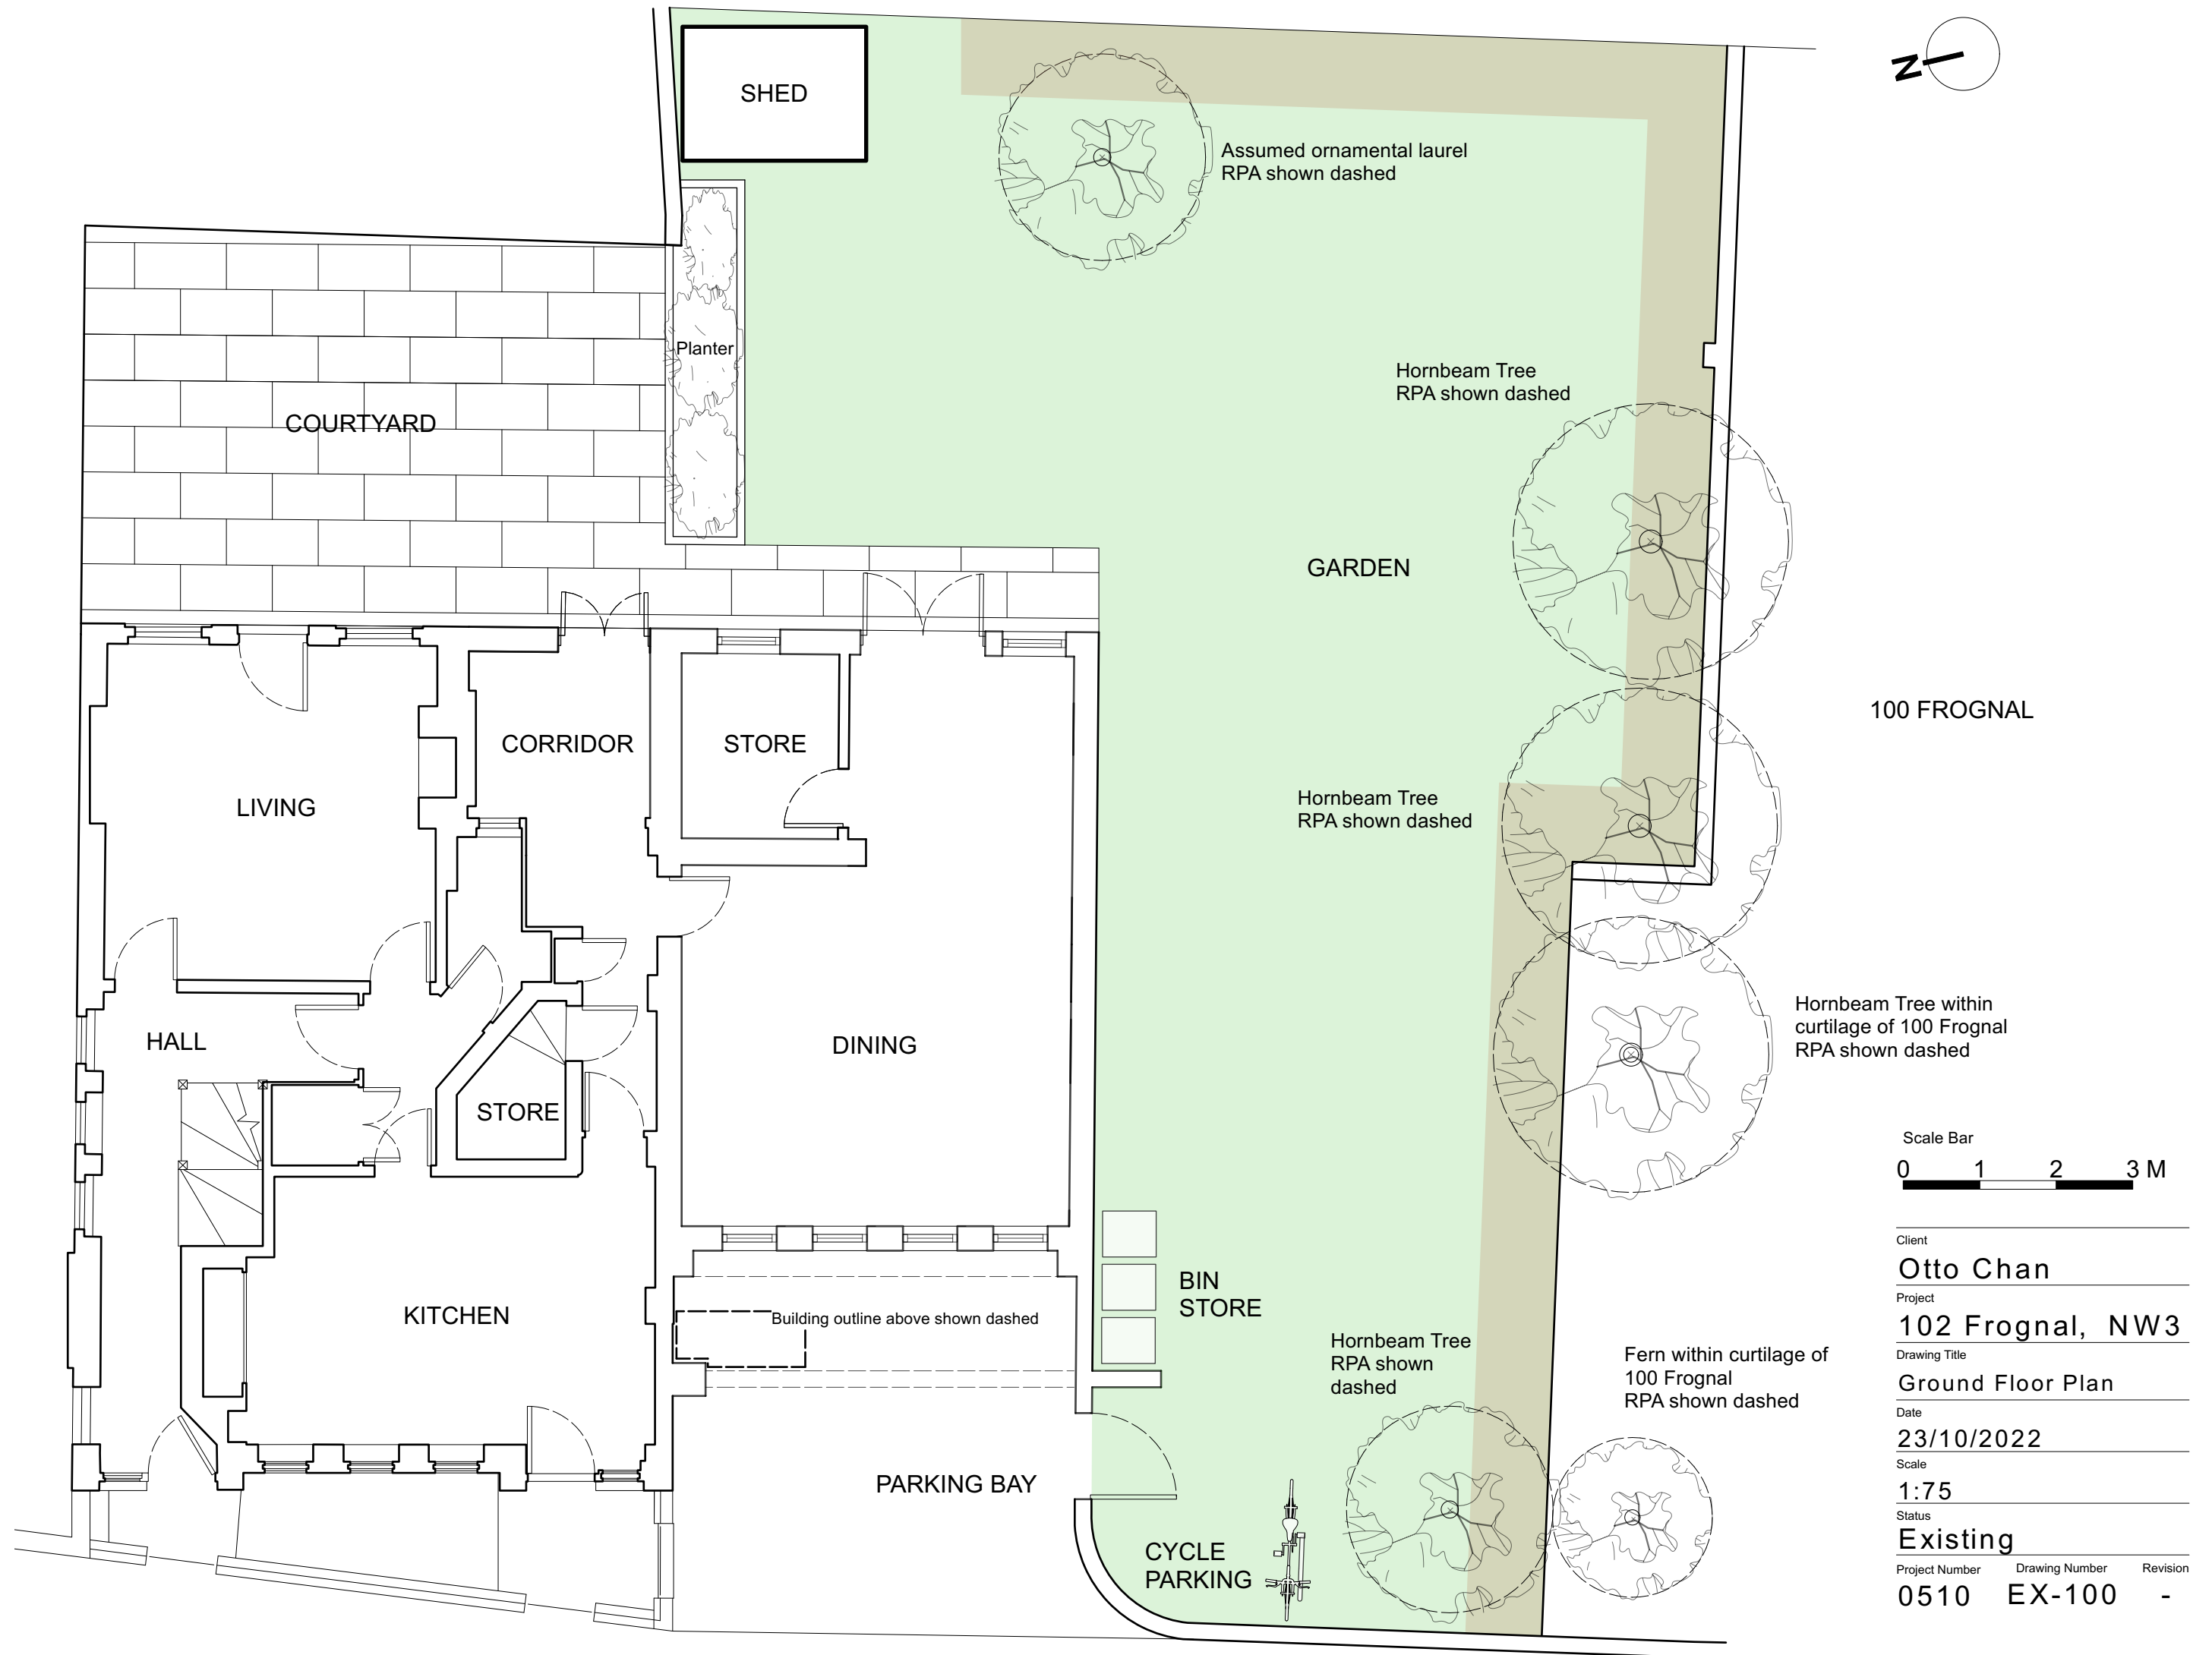

 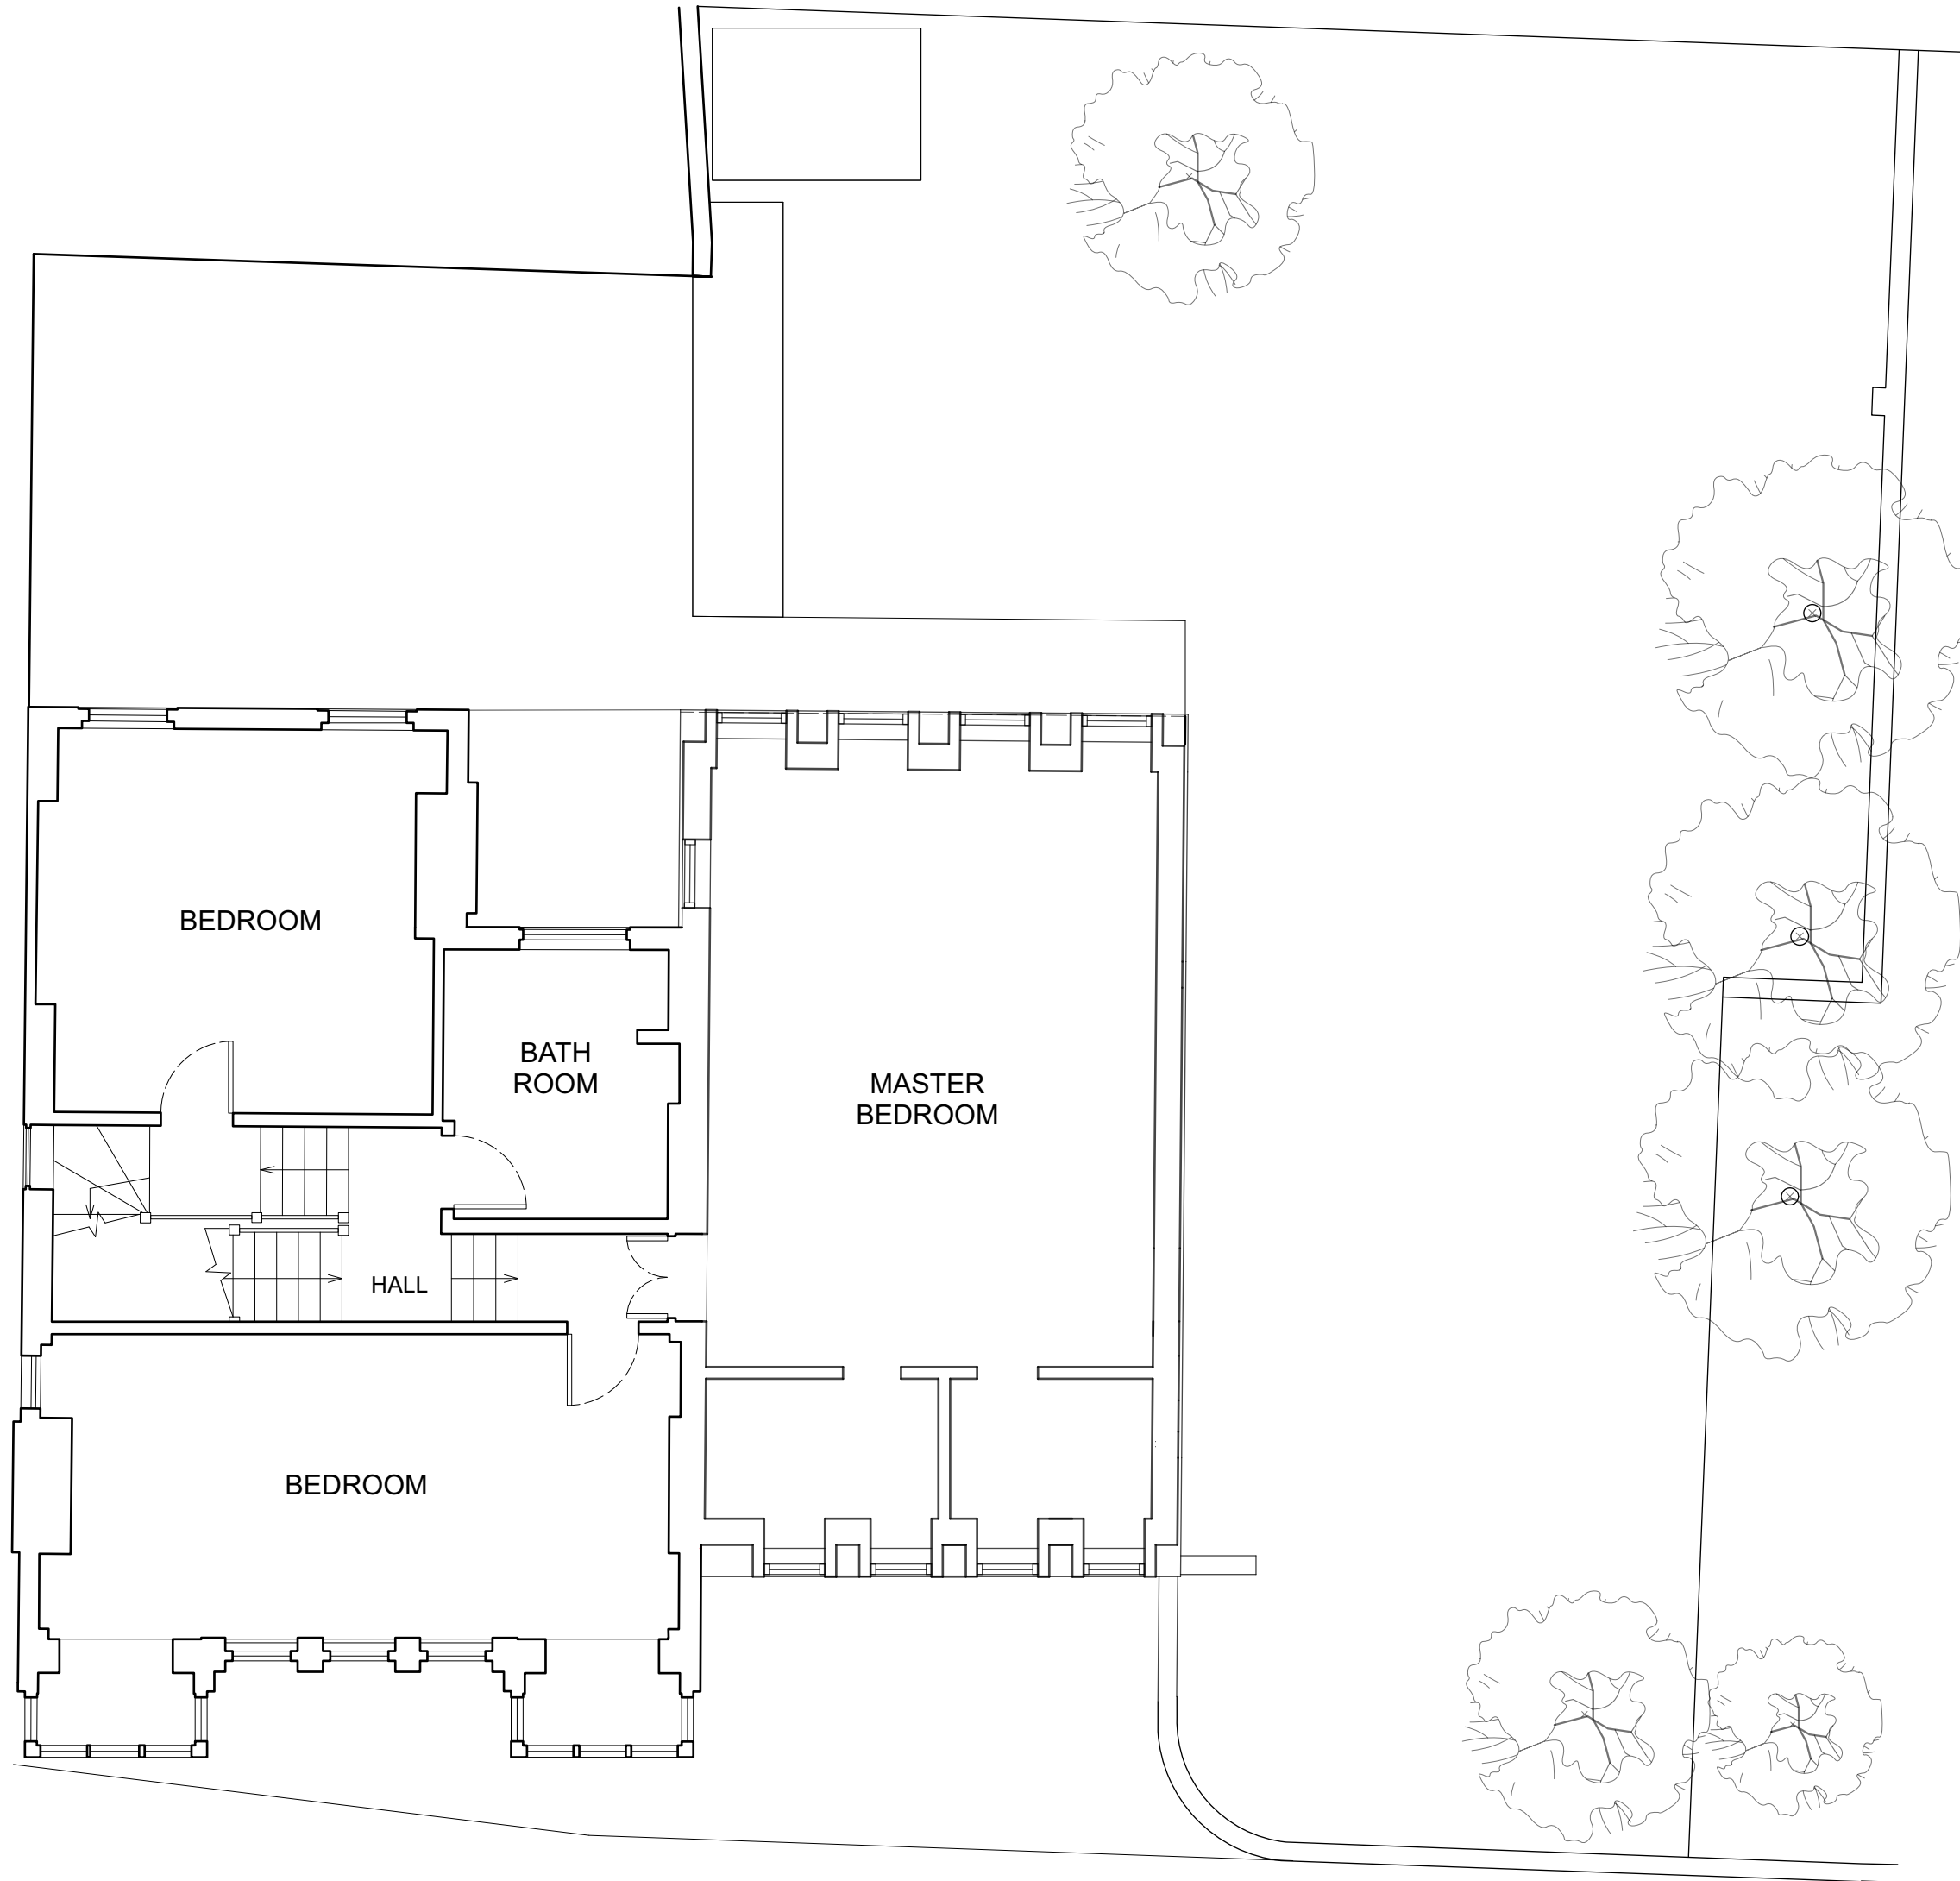

Client	Otto Chan		
Project	102 Frognal, NW3		
Drawing Title	First Floor Plan		
Date	23/10/2022		
Scale	1:75		
Status	Existing		
Project Number	Drawing Number	Revision	
0510	EX-101	-	

 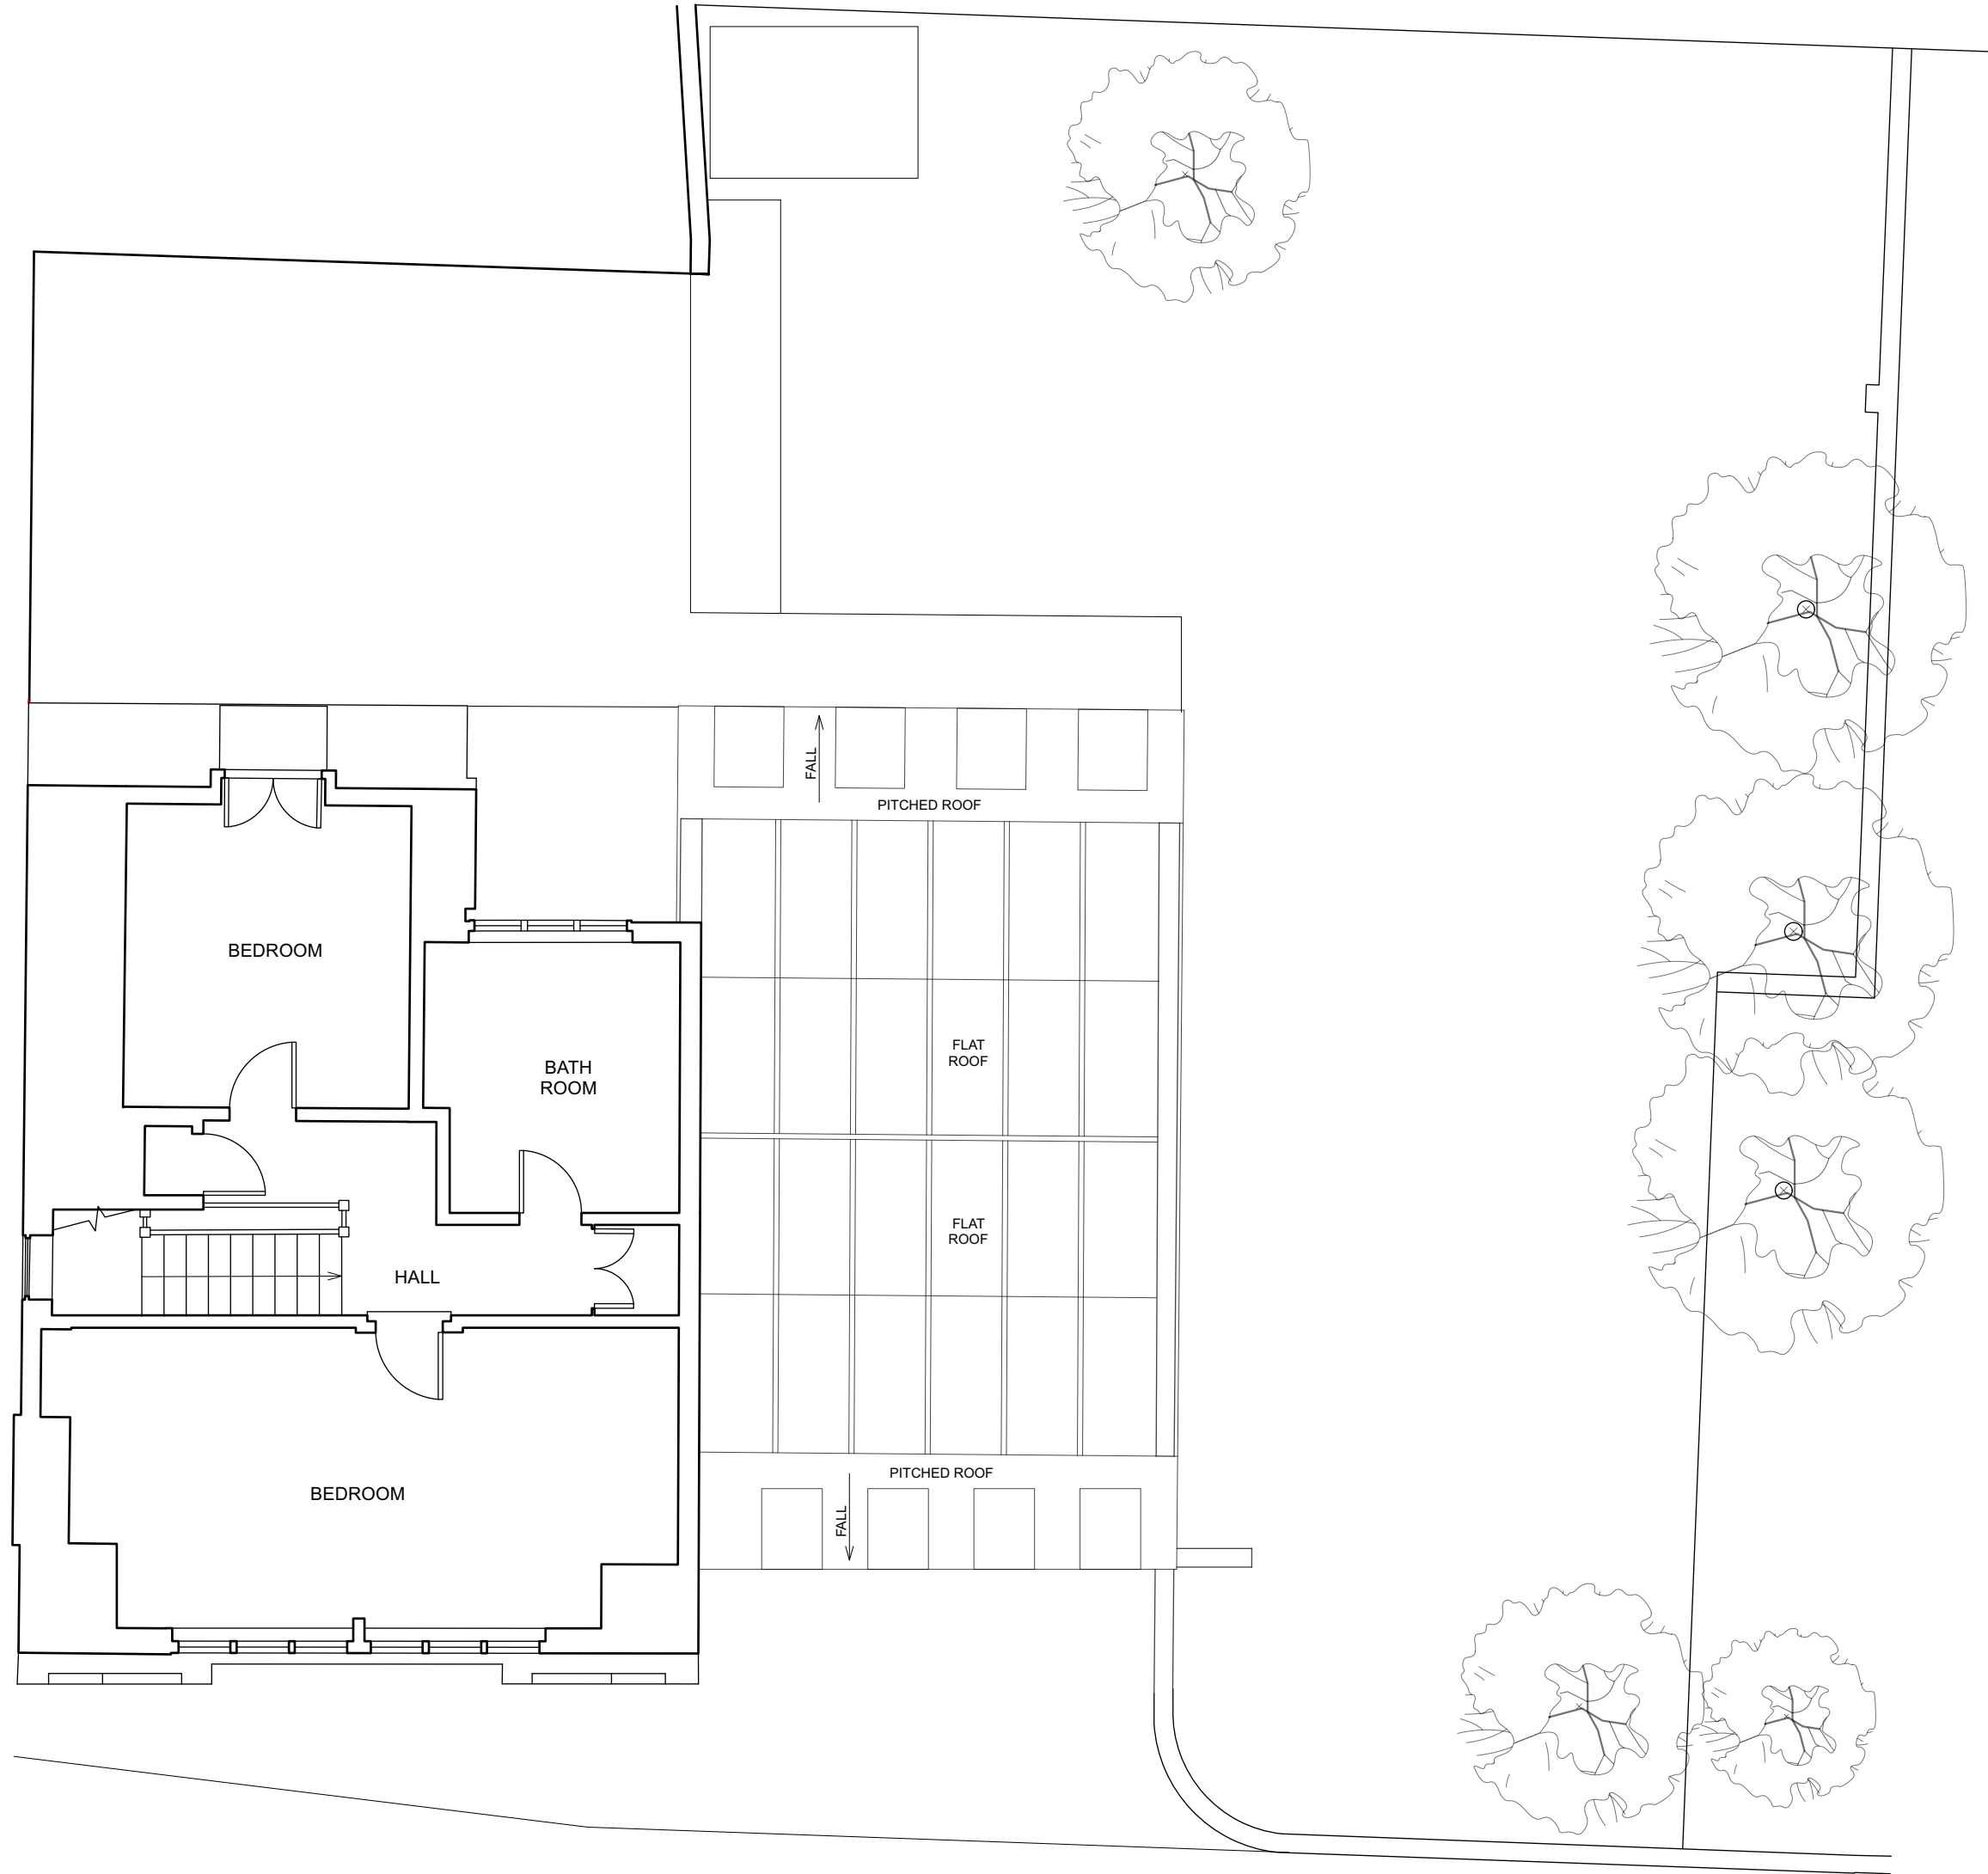

Client	Otto Chan		
Project	102 Frognal, NW3		
Drawing Title	Second Floor Plan		
Date	23/10/2022		
Scale	1:75		
Status	Existing		
Project Number	Drawing Number	Revision	
0510	EX-102	-	




102 Frognal

100 Frognal



Client		
Otto Chan		
Project		
102 Frognal, NW3		
Drawing Title		
Street Elevation		
Date		
23/10/2022		
Scale		
1:75		
Status		
Existing		
Project Number	Drawing Number	Revision
0510	EX-300	-

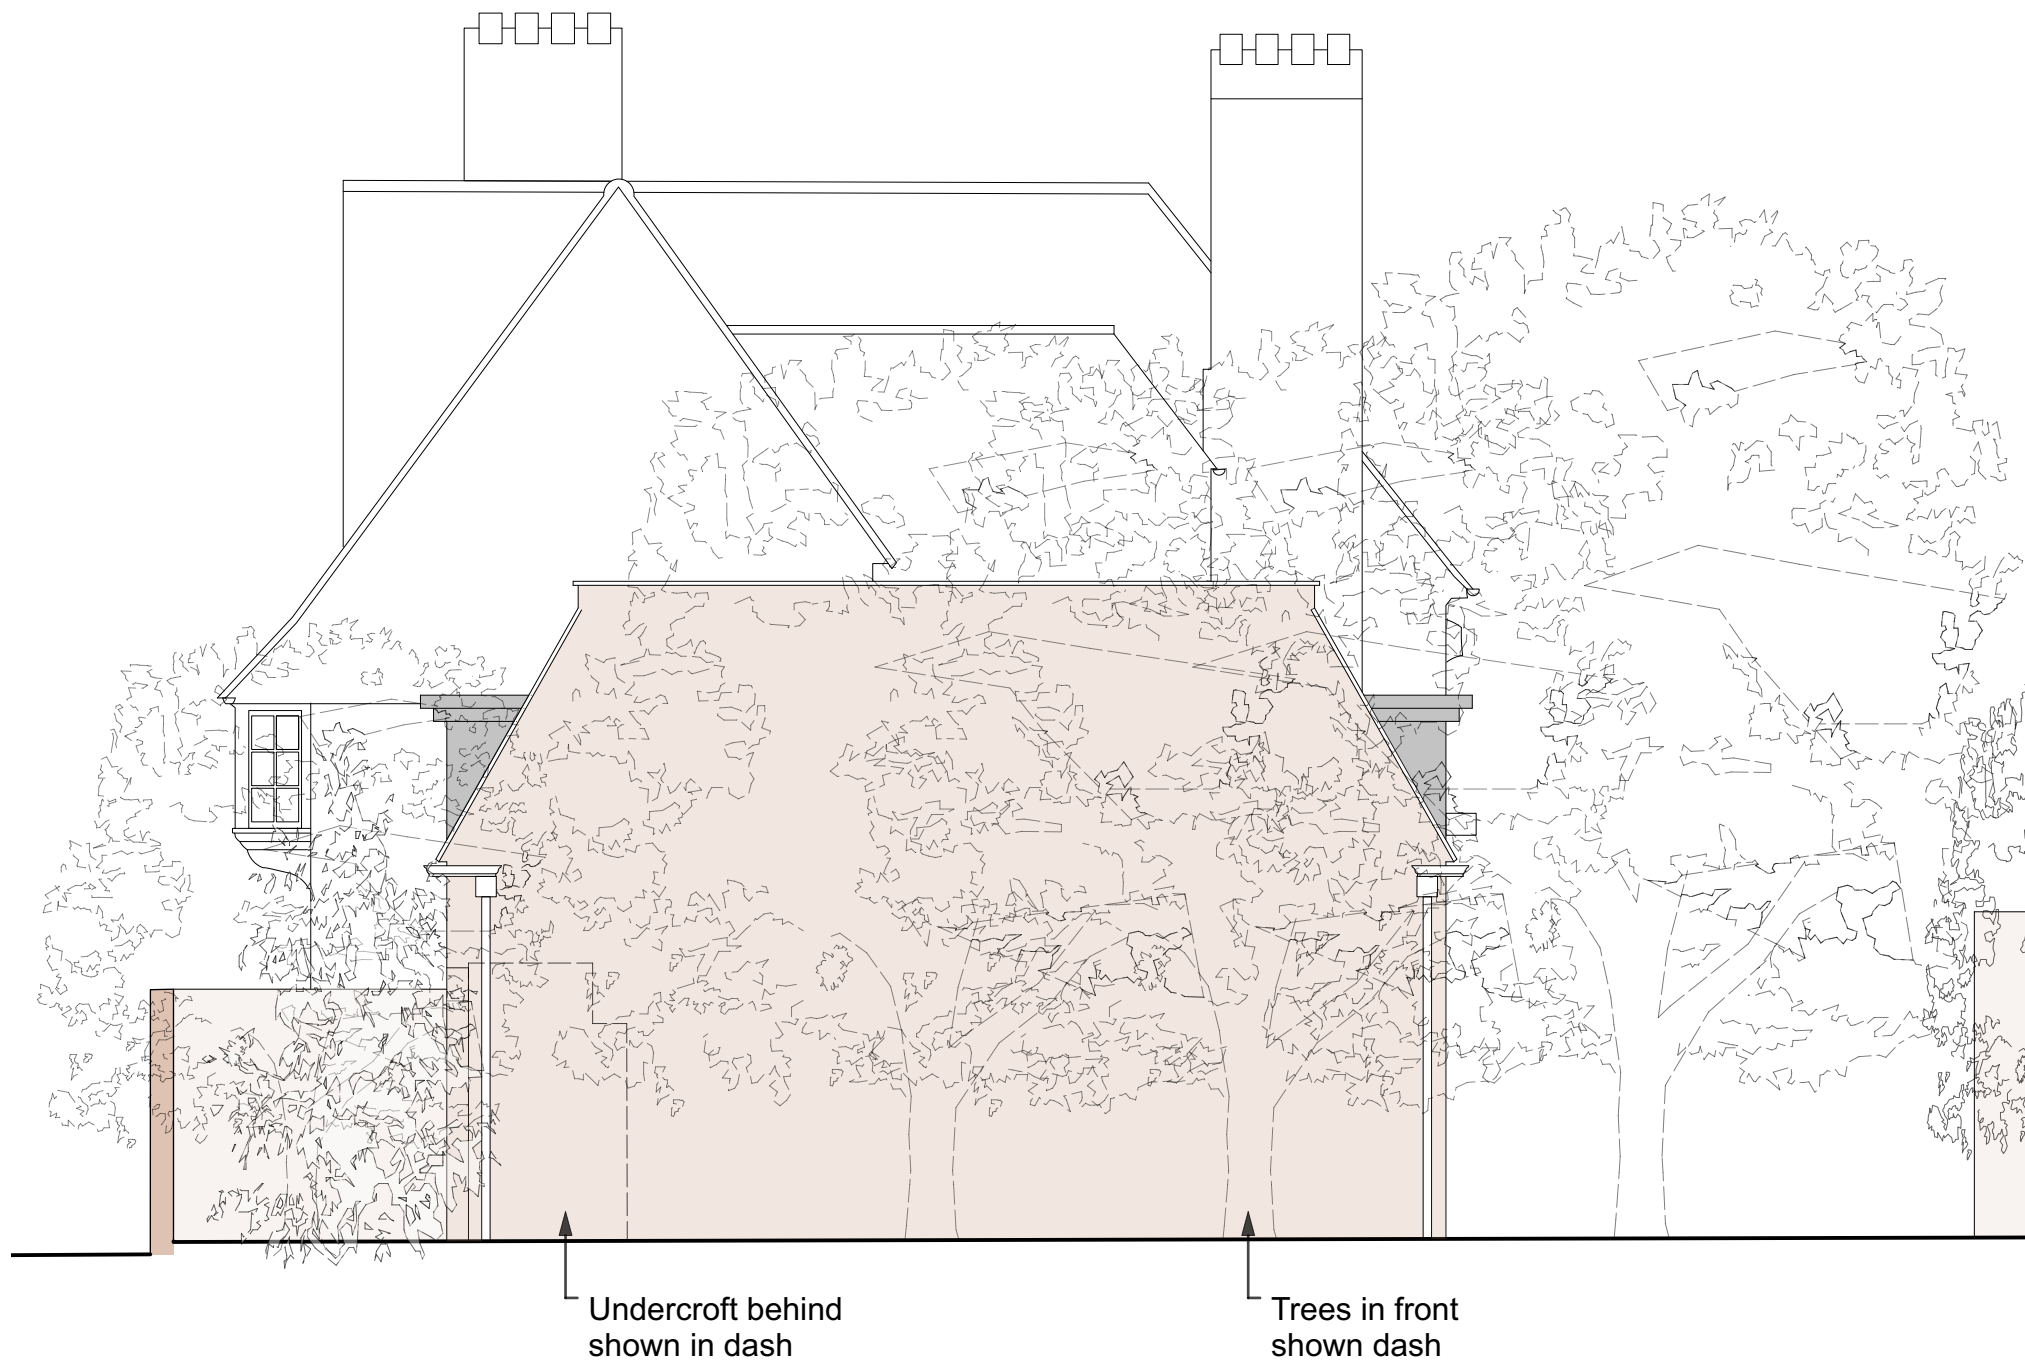

Scale Bar
0 1 2 3 M

Client
Otto Chan

Project
102 Frognal, NW3

Drawing Title
Side Elevation

Date
23/10/2022

Scale
1:75

Status
Existing

Project Number	Drawing Number	Revision
0510	EX-301	-






Scale Bar
0 1 2 3 M

Client		
Otto Chan		
Project		
102 Frognal, NW3		
Drawing Title		
Rear Elevation		
Date		
23/10/2022		
Scale		
1:75		
Status		
Existing		
Project Number	Drawing Number	Revision
0510	EX-302	-



100 Frognal

102 Frognal

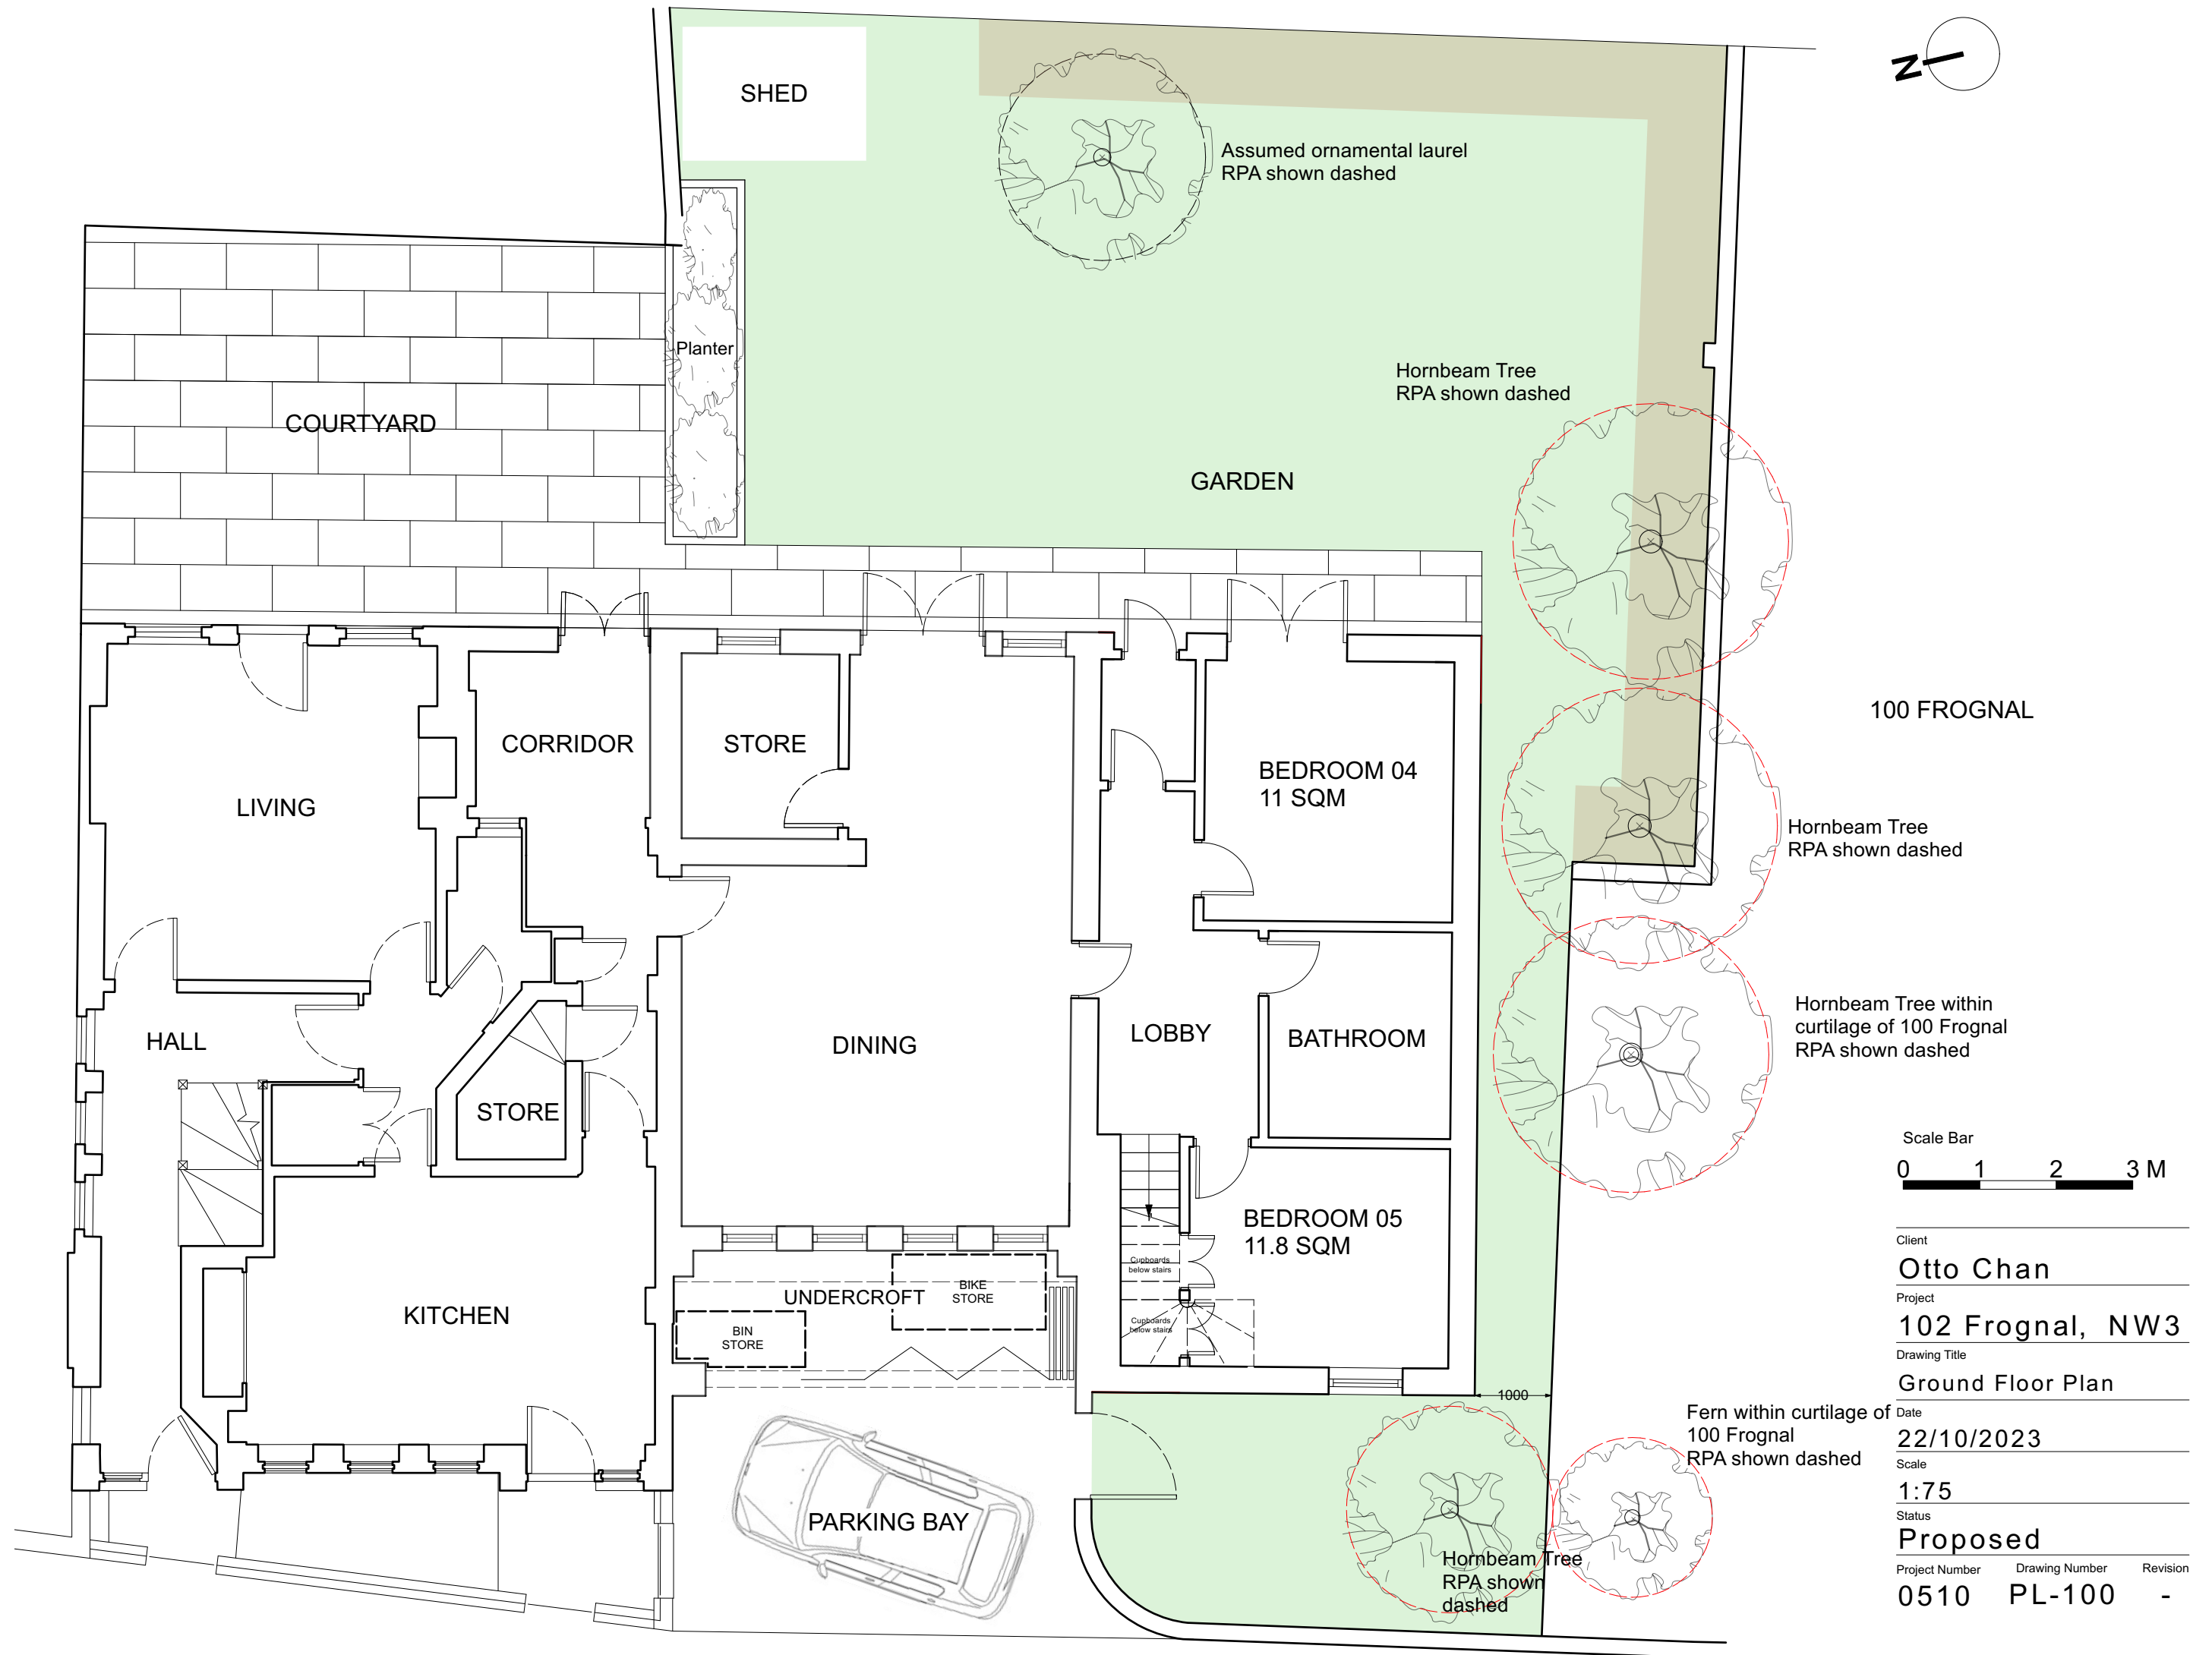


 
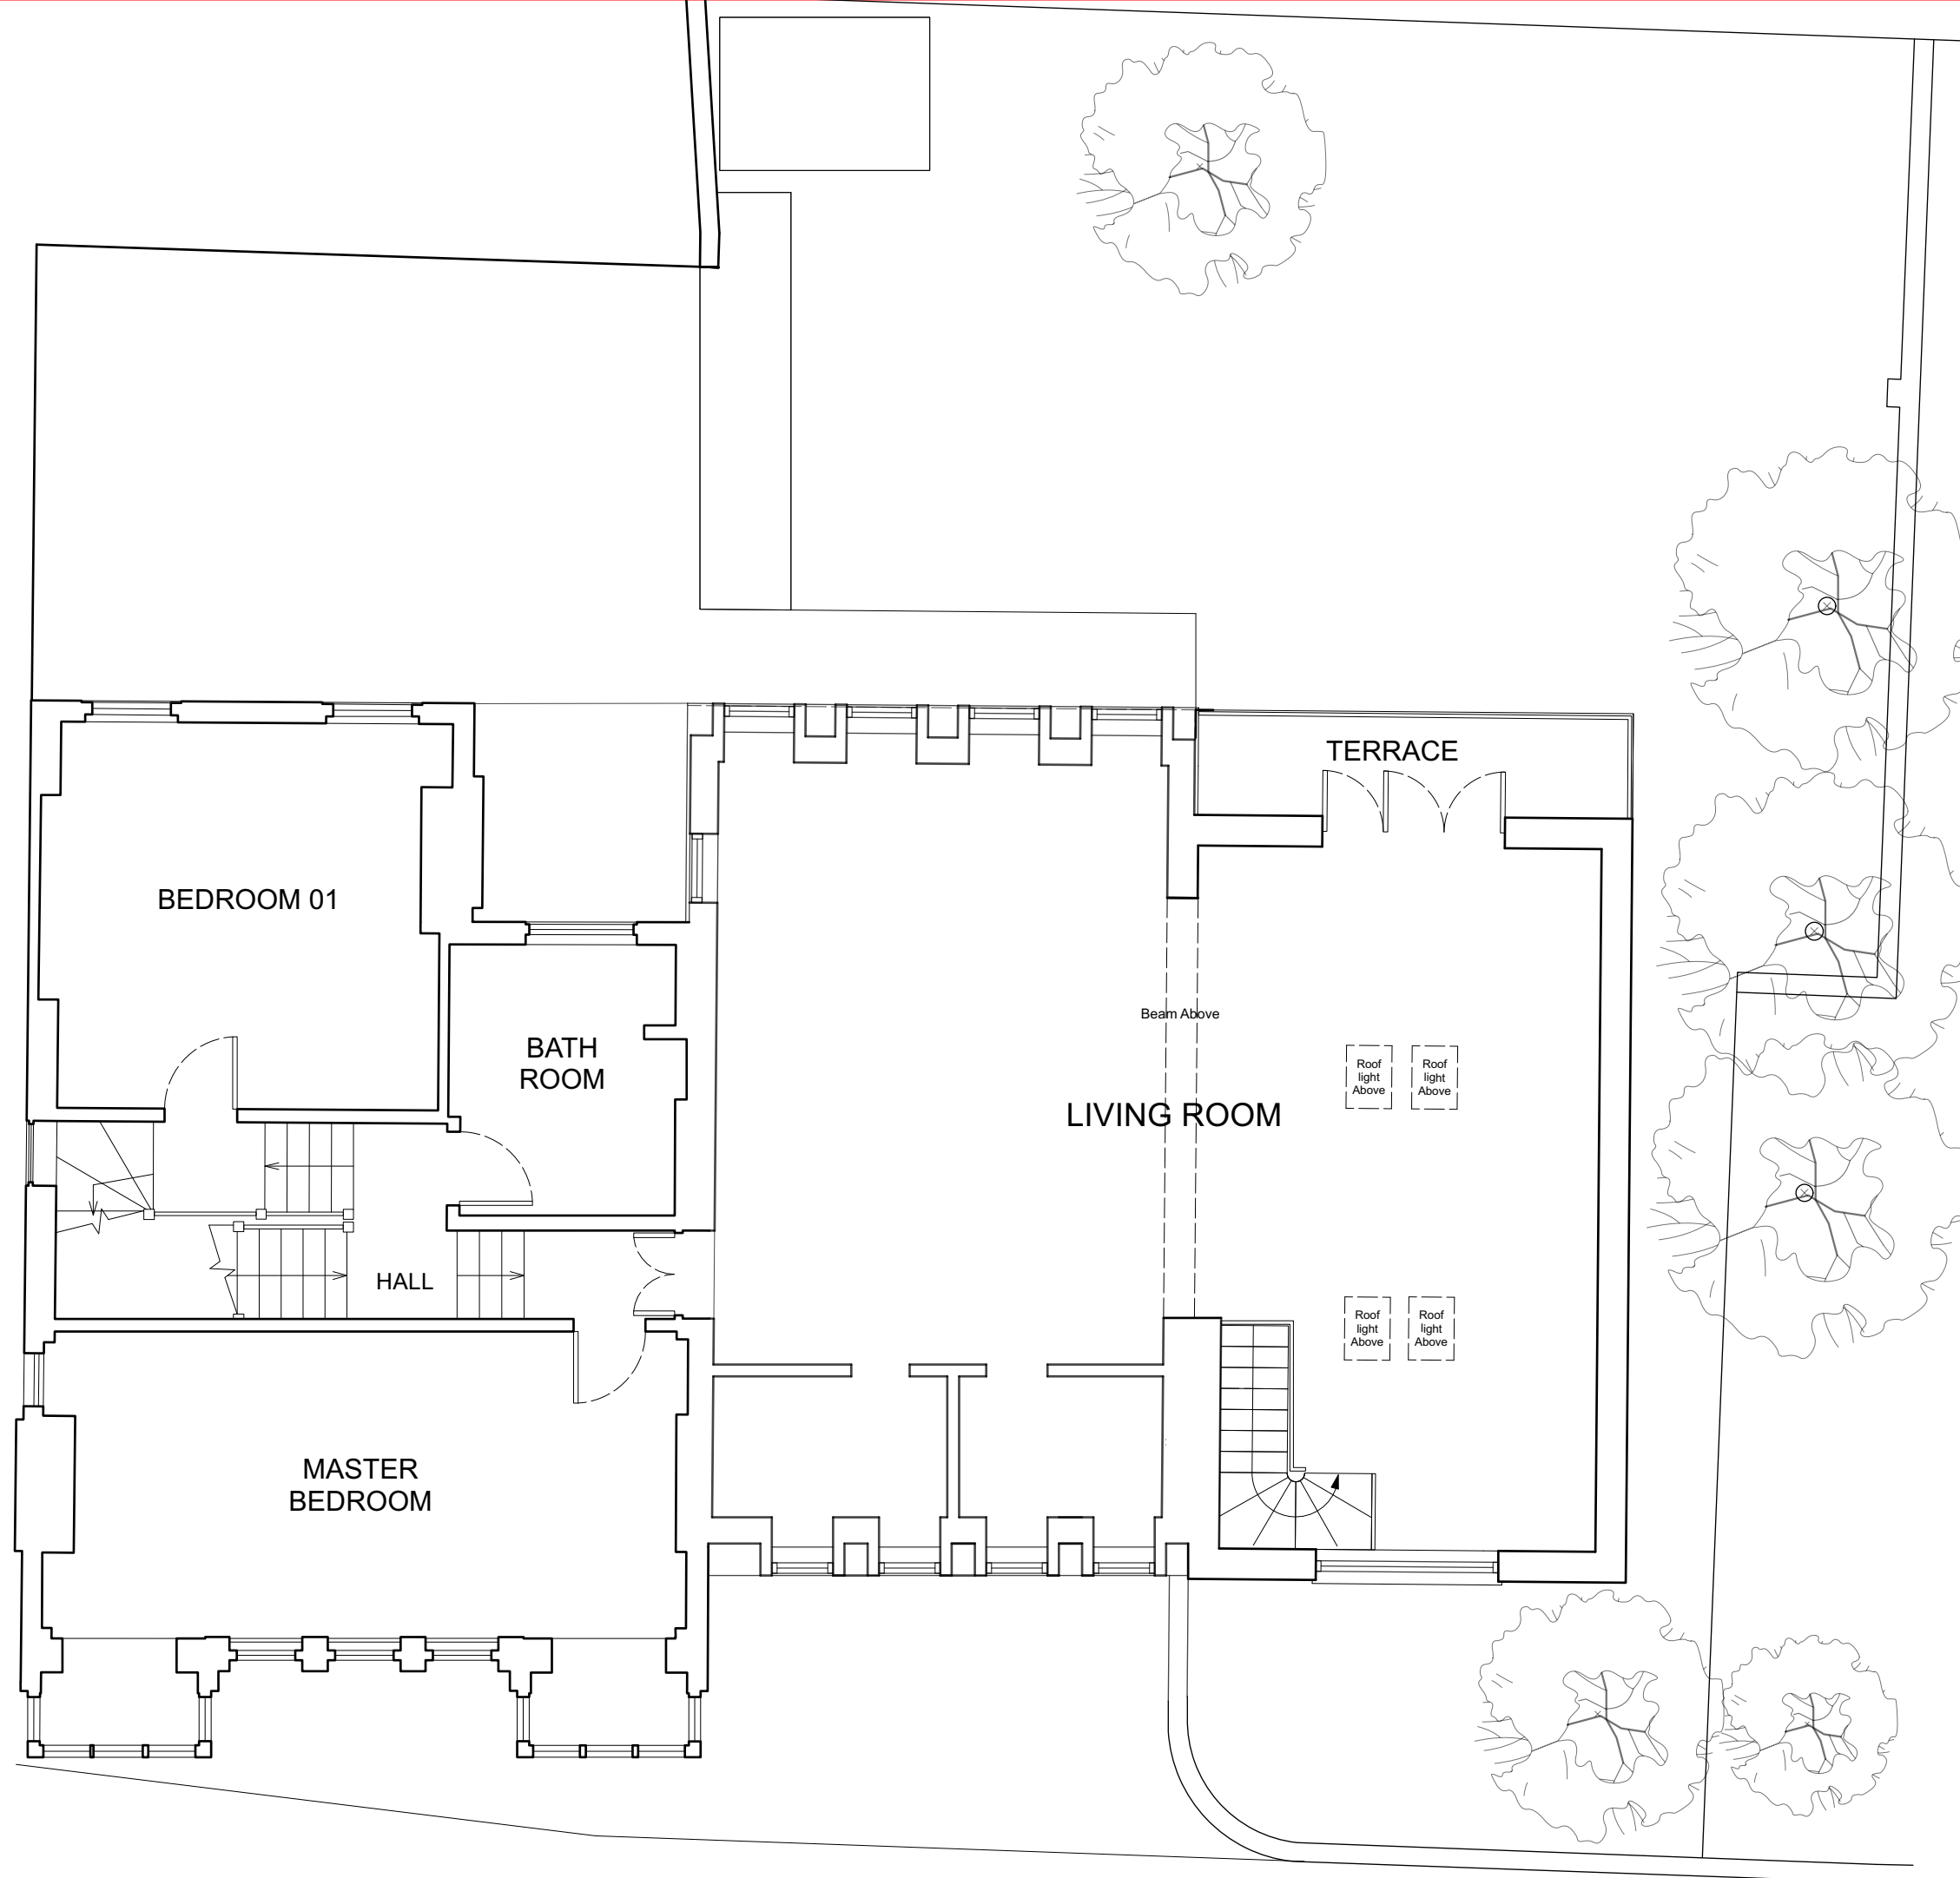


Client	Otto Chan		
Project	102 Frogna1, NW3		
Drawing Title	First Floor Plan		
Date	22/10/2023		
Scale	1:75		
Status	Proposed		
Project Number	Drawing Number	Revision	
0510	PL-101	-	

 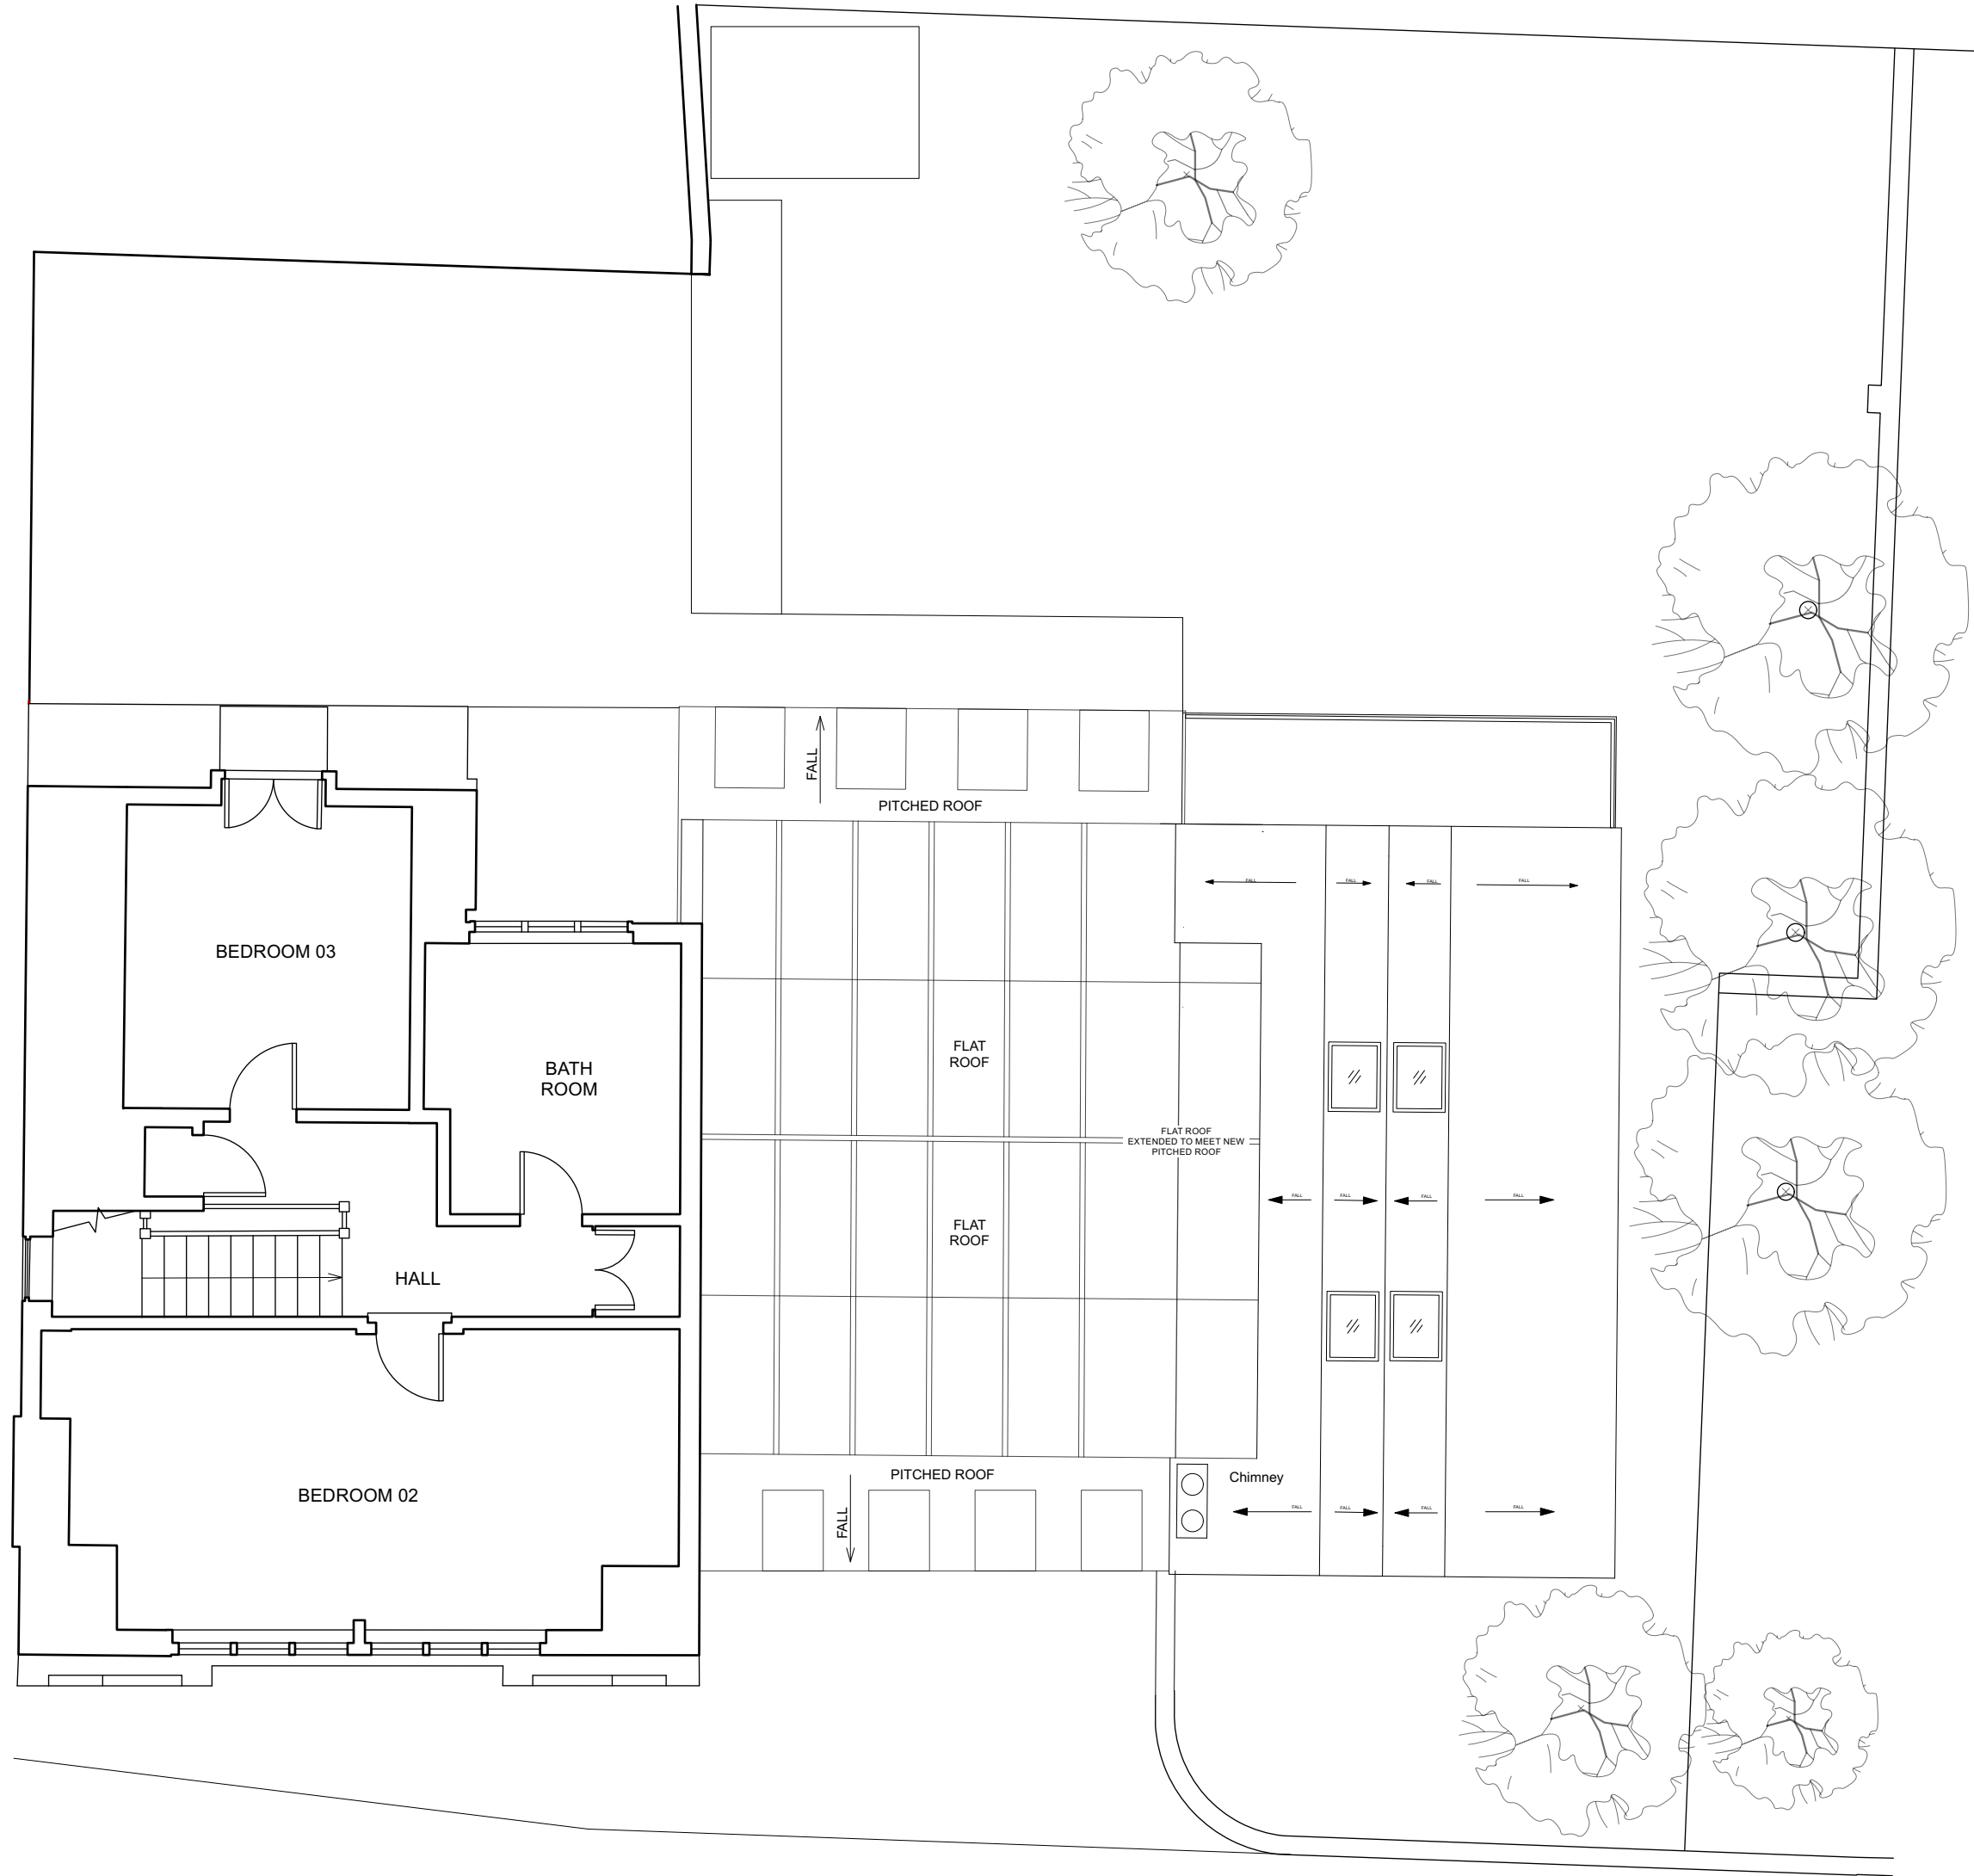


Client	Otto Chan		
Project	102 Frognal, NW3		
Drawing Title	Second Floor Plan		
Date	22/10/2023		
Scale	1:75		
Status	Proposed		
Project Number	Drawing Number	Revision	
0510	PL-102	-	

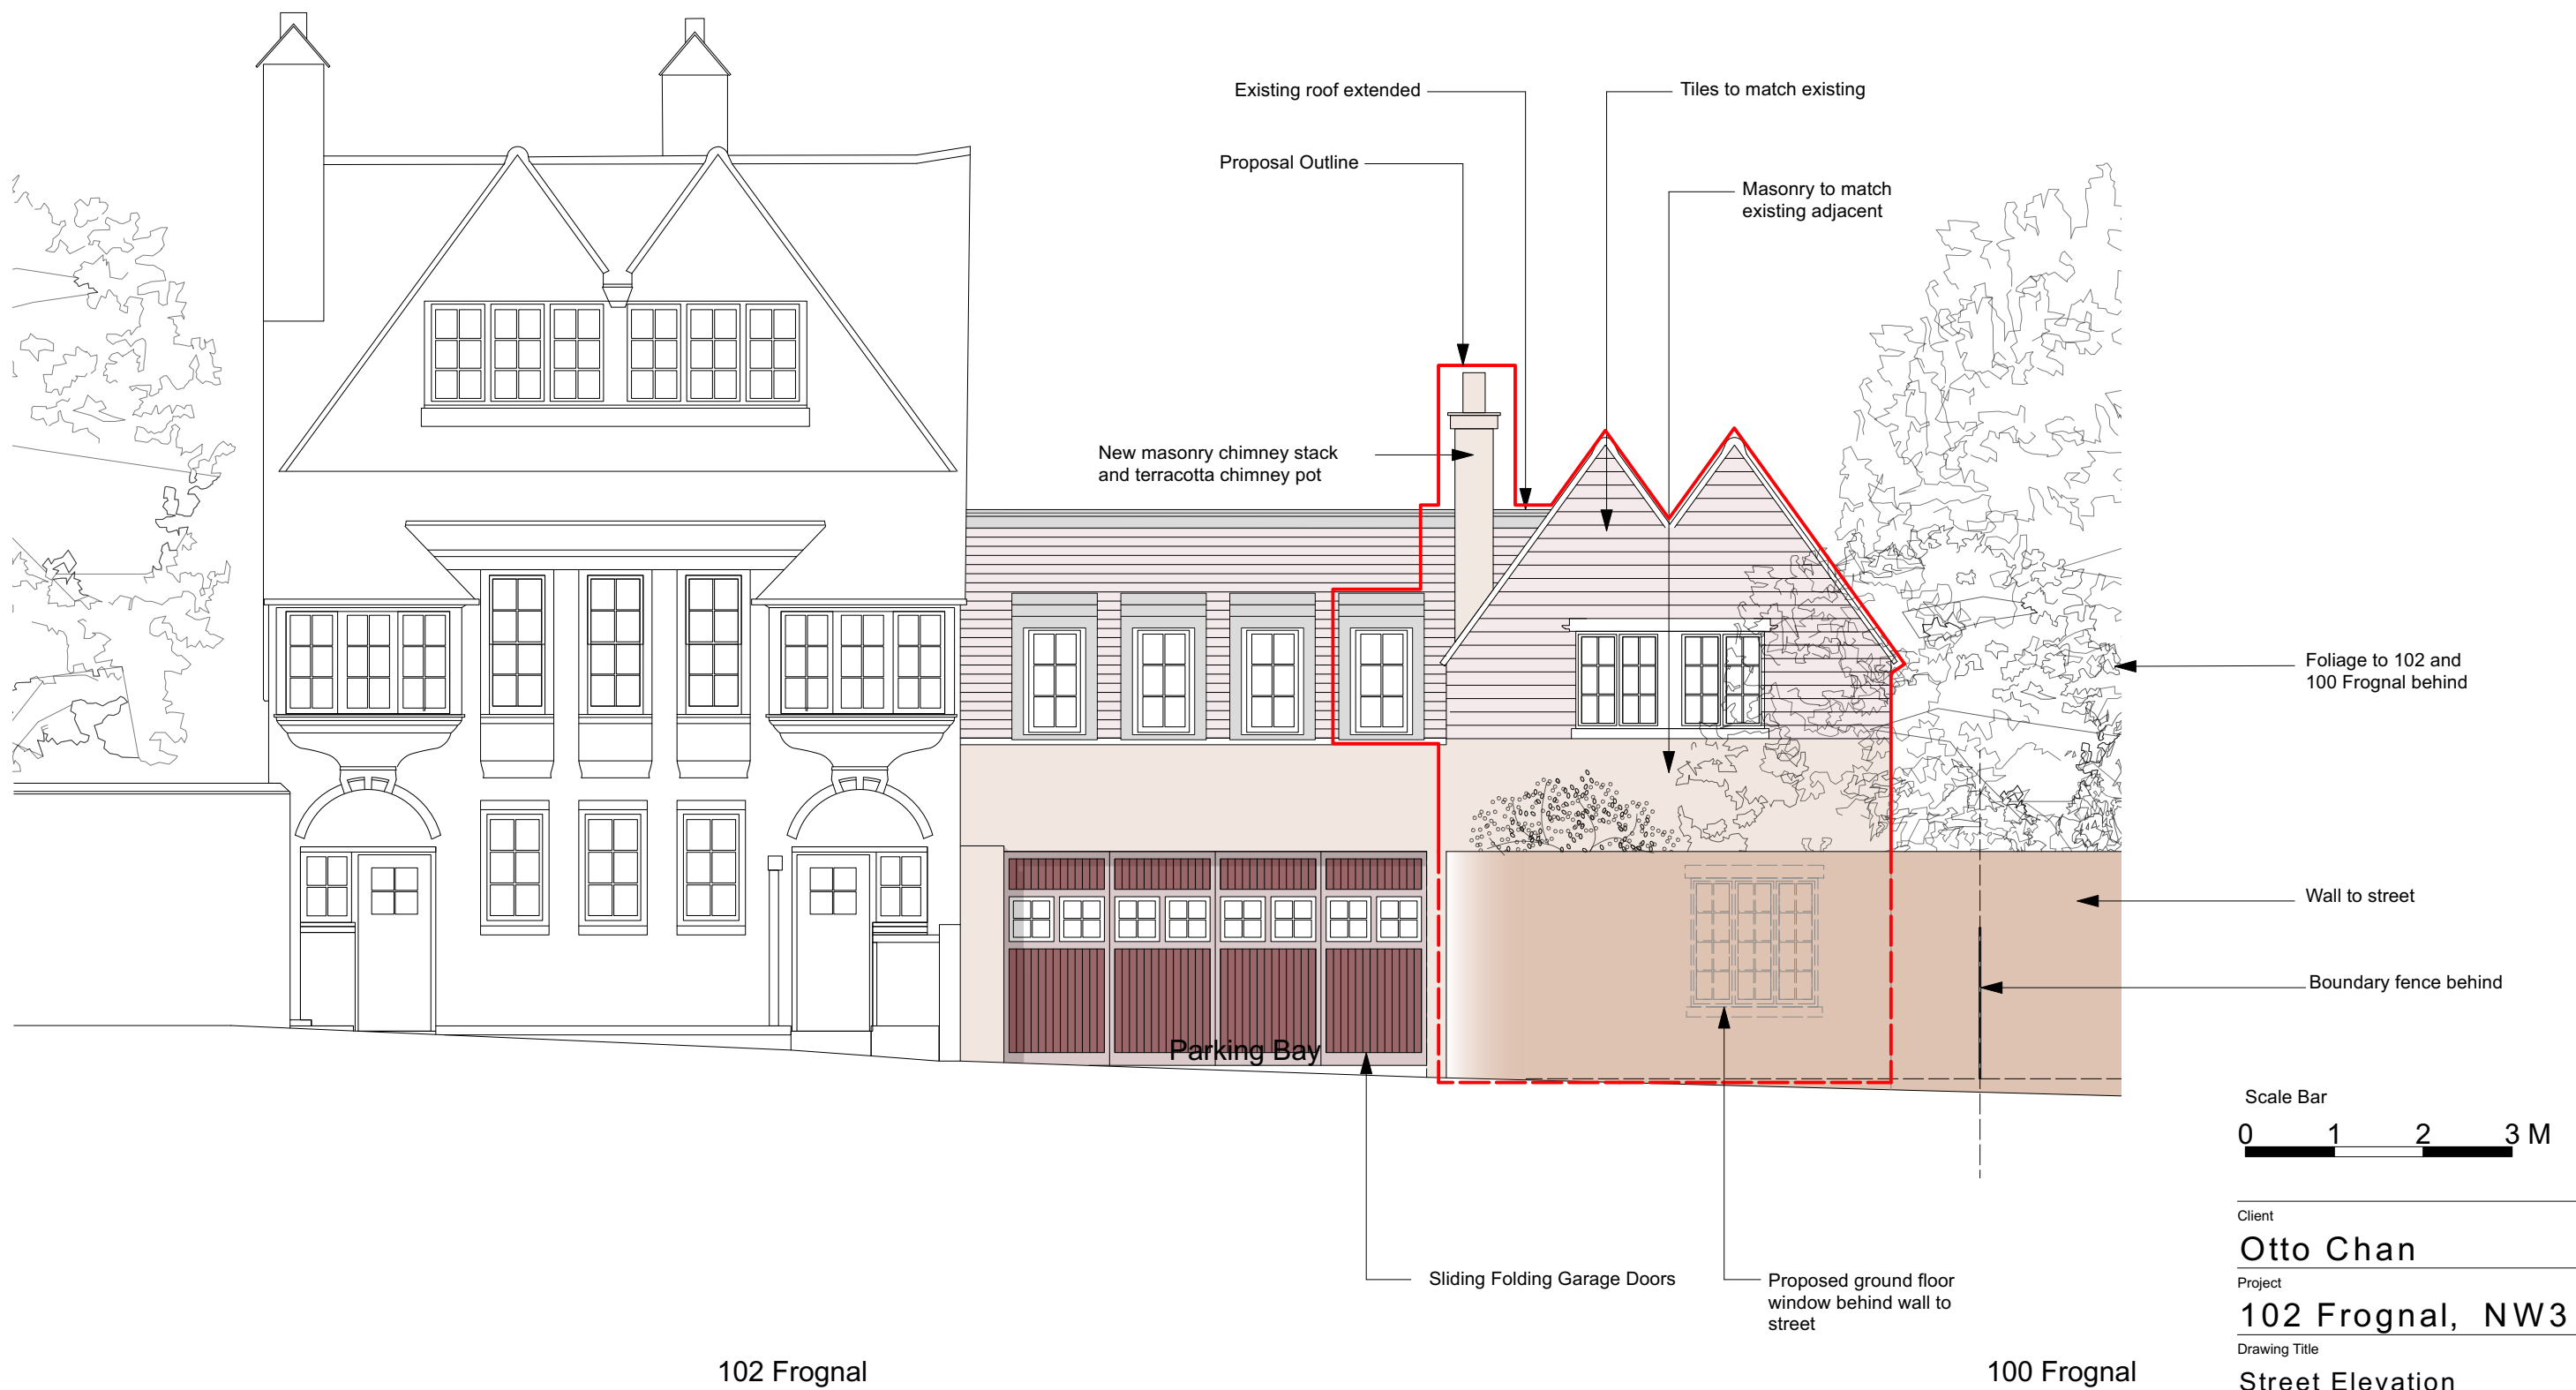

 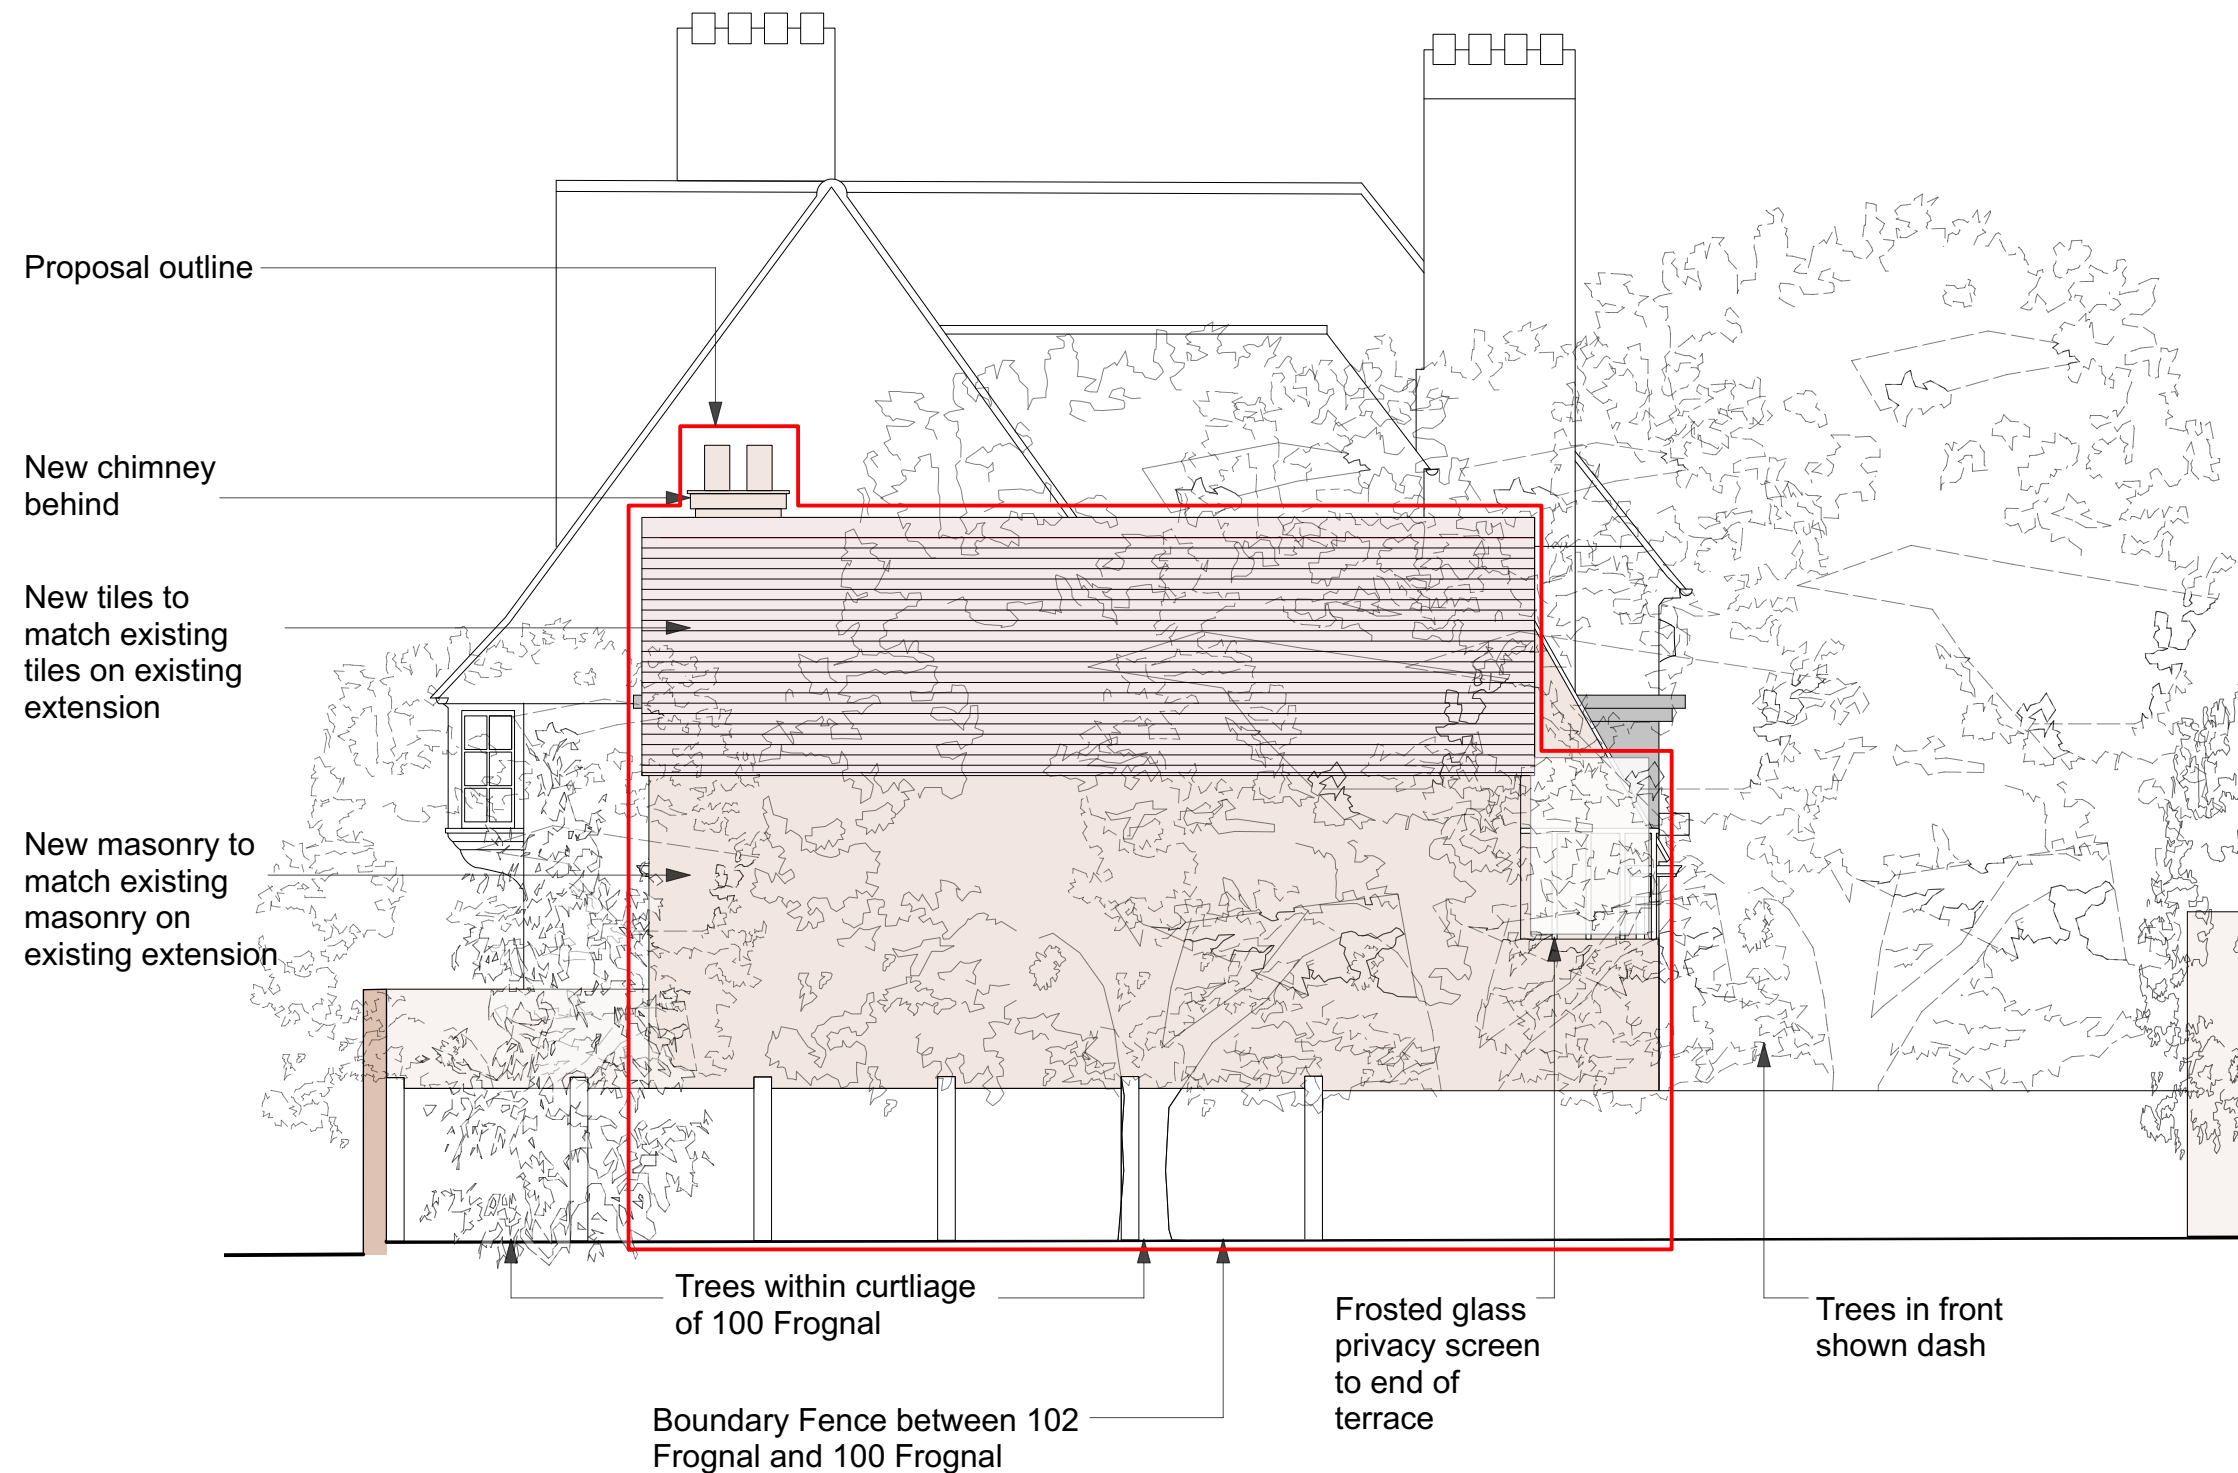


Client	Otto Chan		
Project	102 Frognal, NW3		
Drawing Title	Side Elevation		
Date	22/10/2023		
Scale	1:75		
Status	Proposed		
Project Number	Drawing Number	Revision	
0510	PL-301	-	

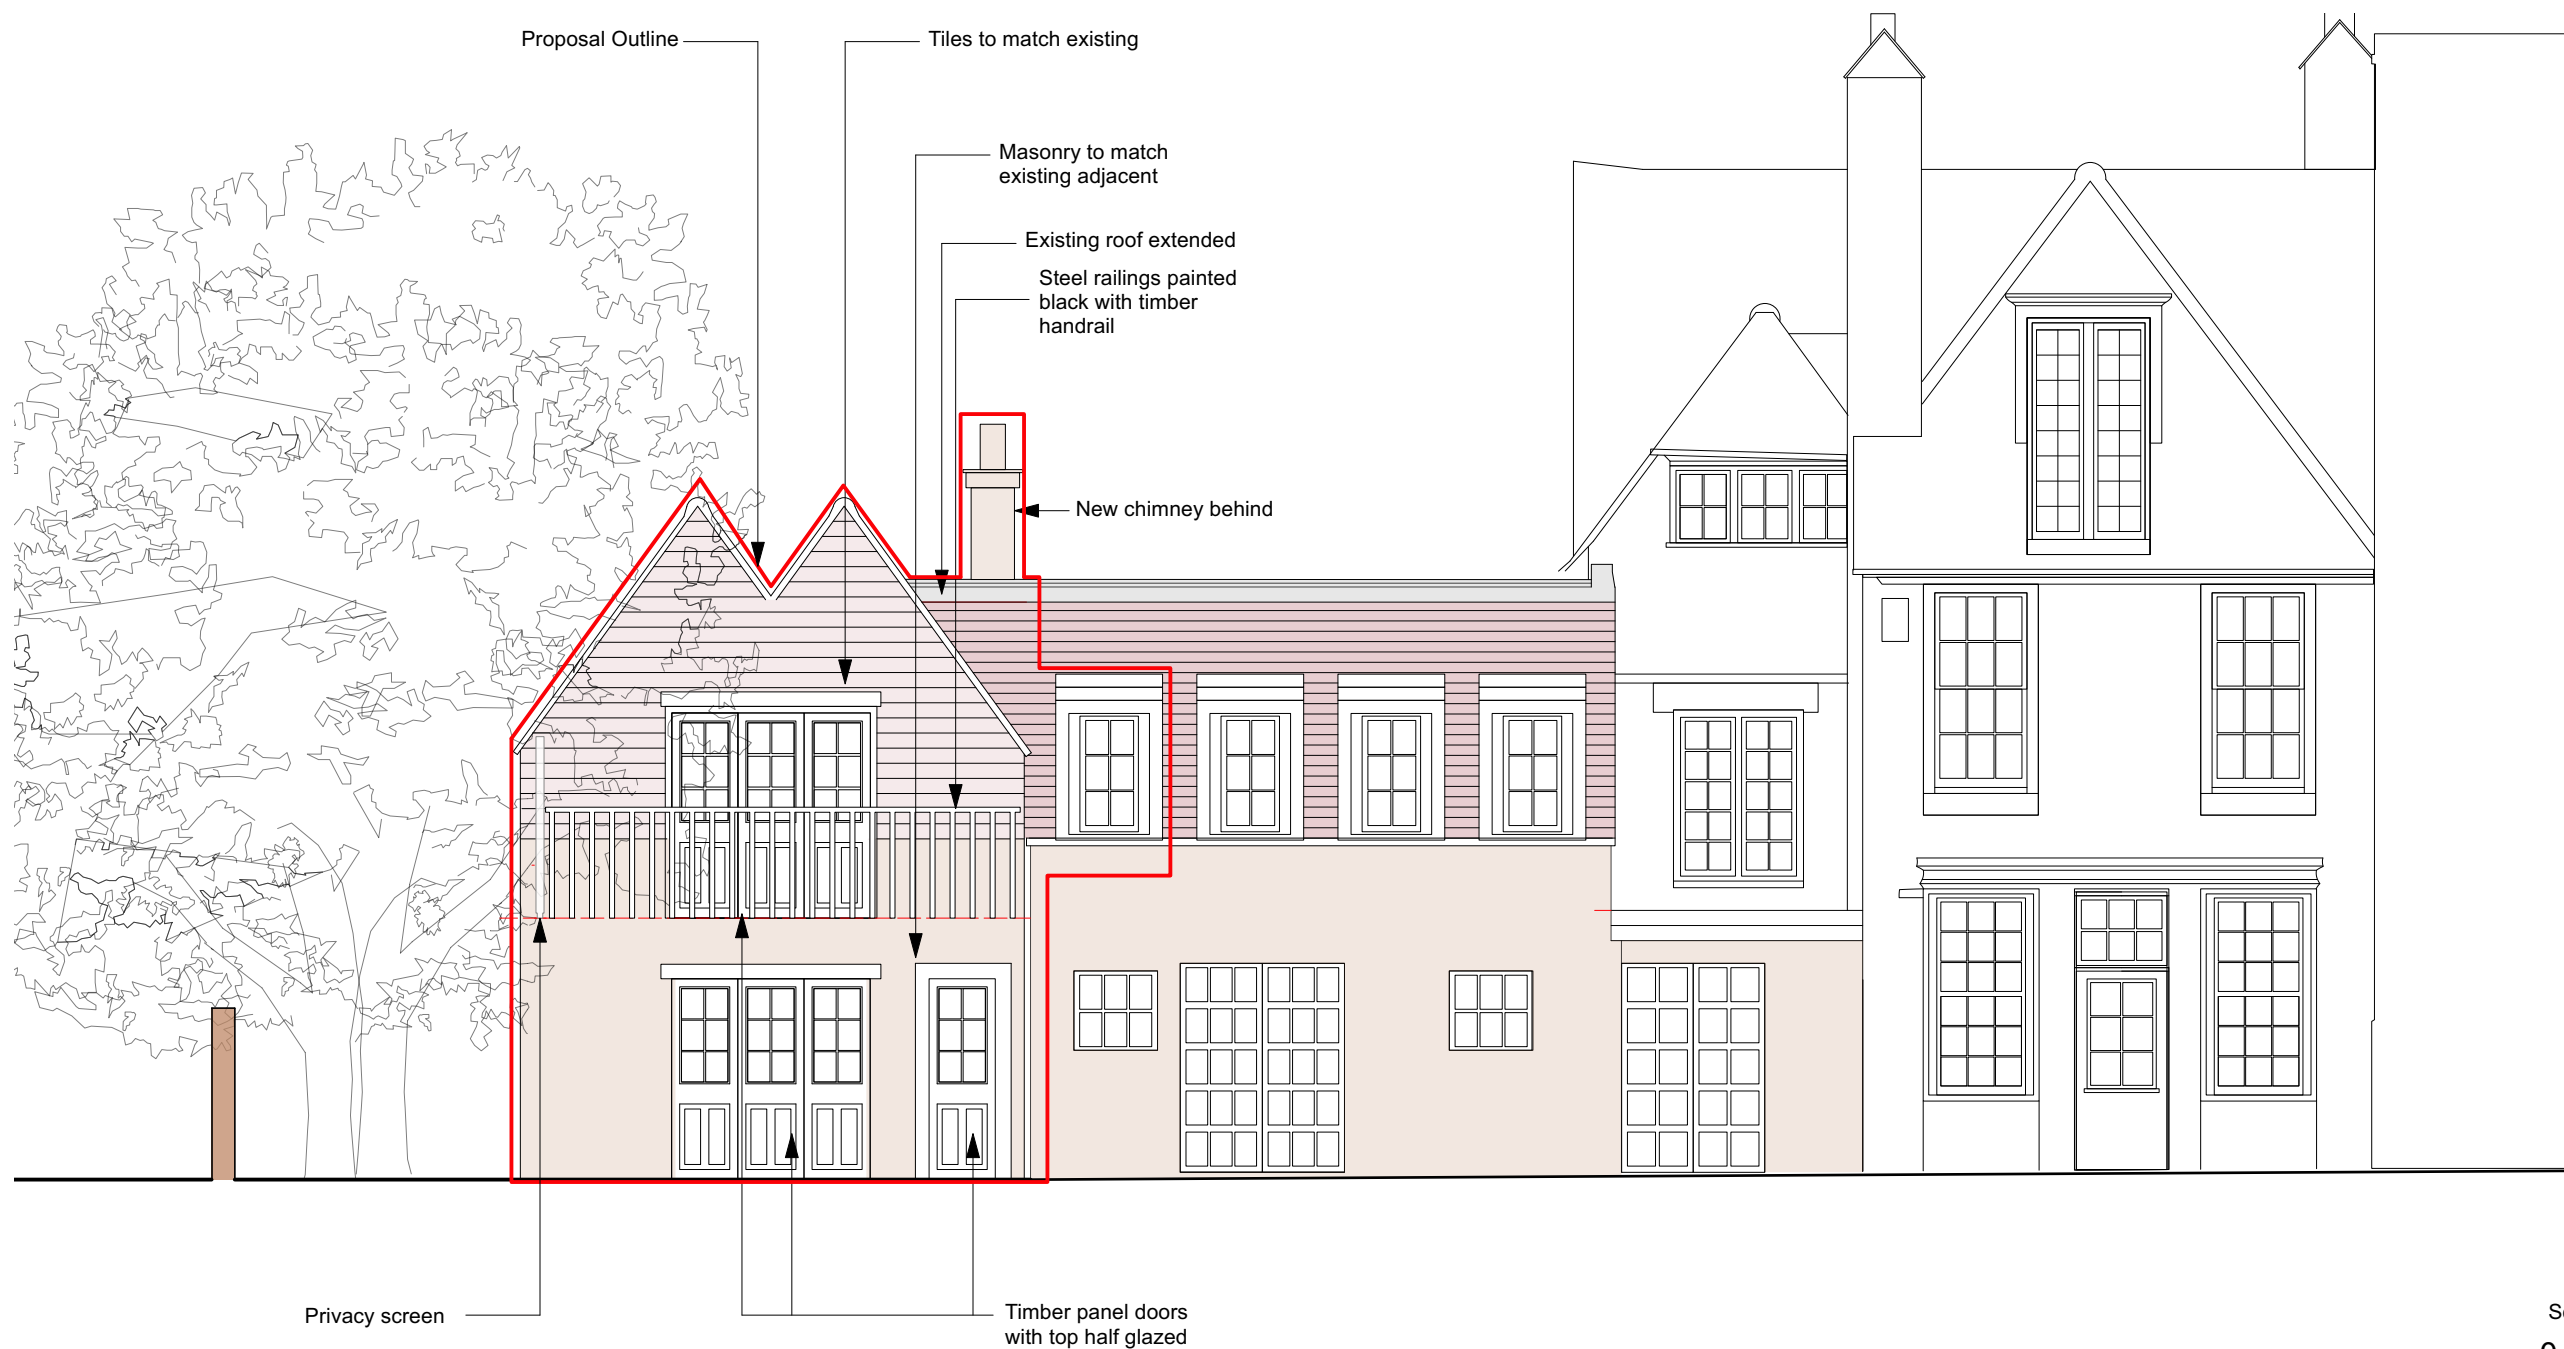

100 Frognal

102 Frognal

 

Client	Otto Chan		
Project	102 Frognal, NW3		
Drawing Title	Rear Elevation		
Date	22/10/2023		
Scale	1:75		
Status	Proposed		
Project Number	Drawing Number	Revision	
0510	PL-302	-	