



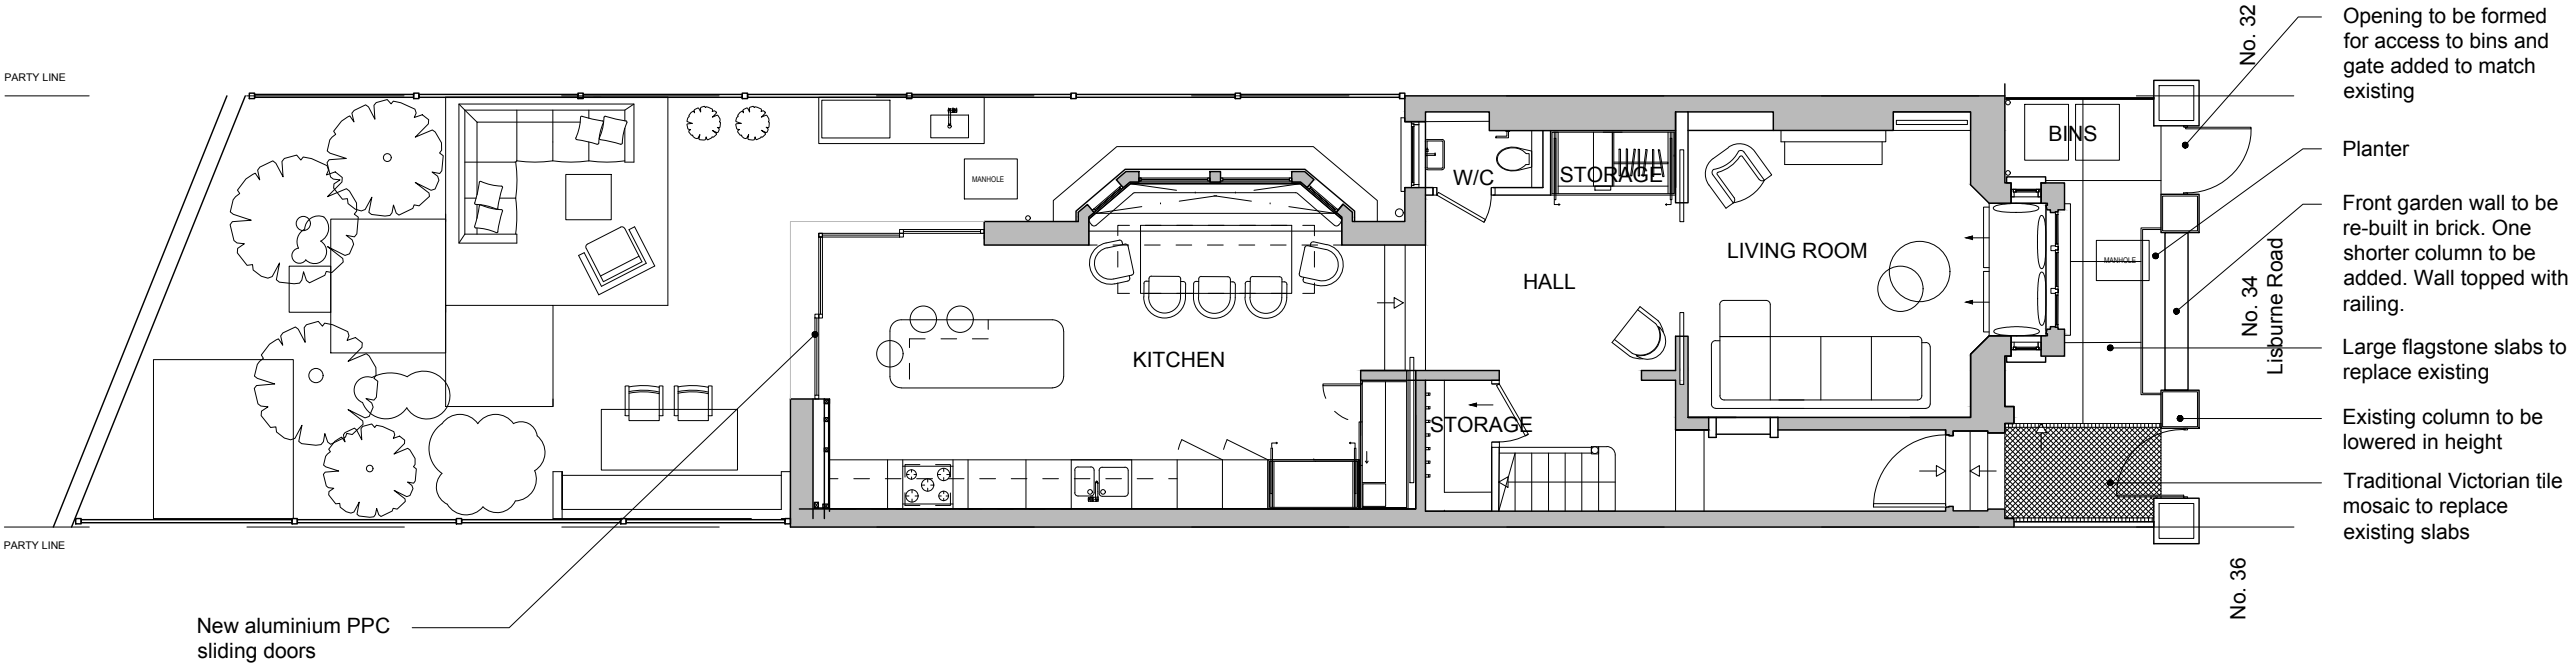


GROUND FLOOR PLAN - PROPOSED

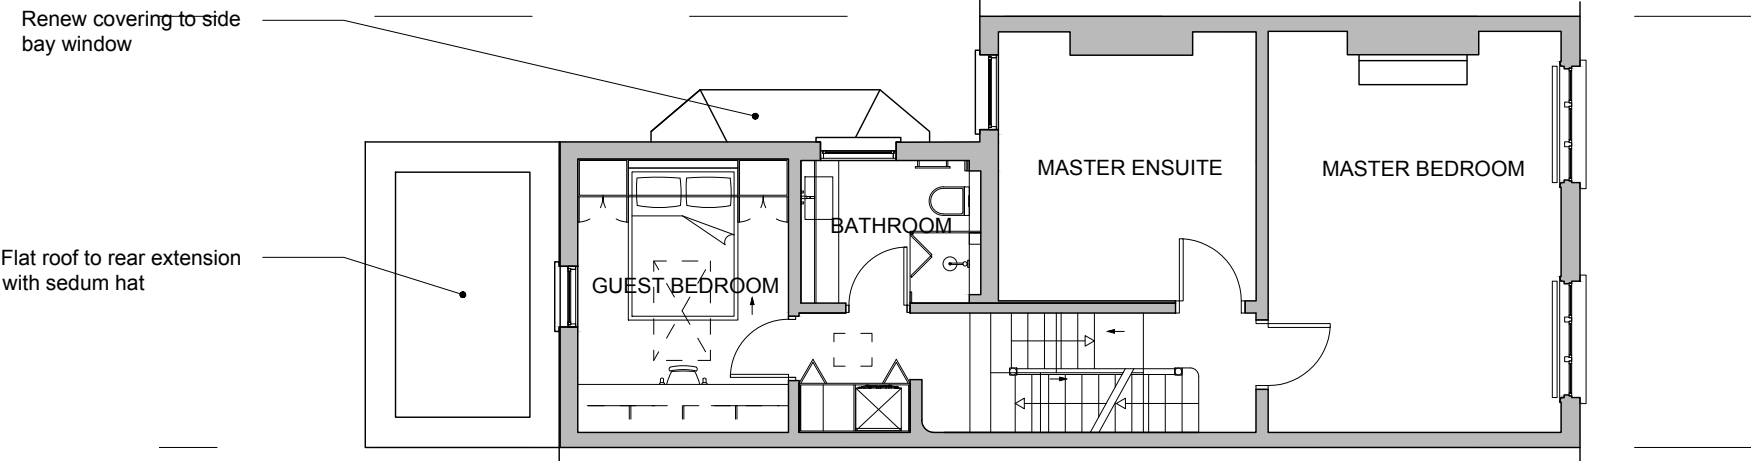

FIRST FLOOR PLAN - PROPOSED

Revisions

A. 22.11.23 First Issue for Planning

 

34 Lisburne Road NW3 2NR

Proposed Plans - Ground and First

Scale: 1:100 @ A3

34LR-PLN-004

Rev. A

The
Vawdrey
House