



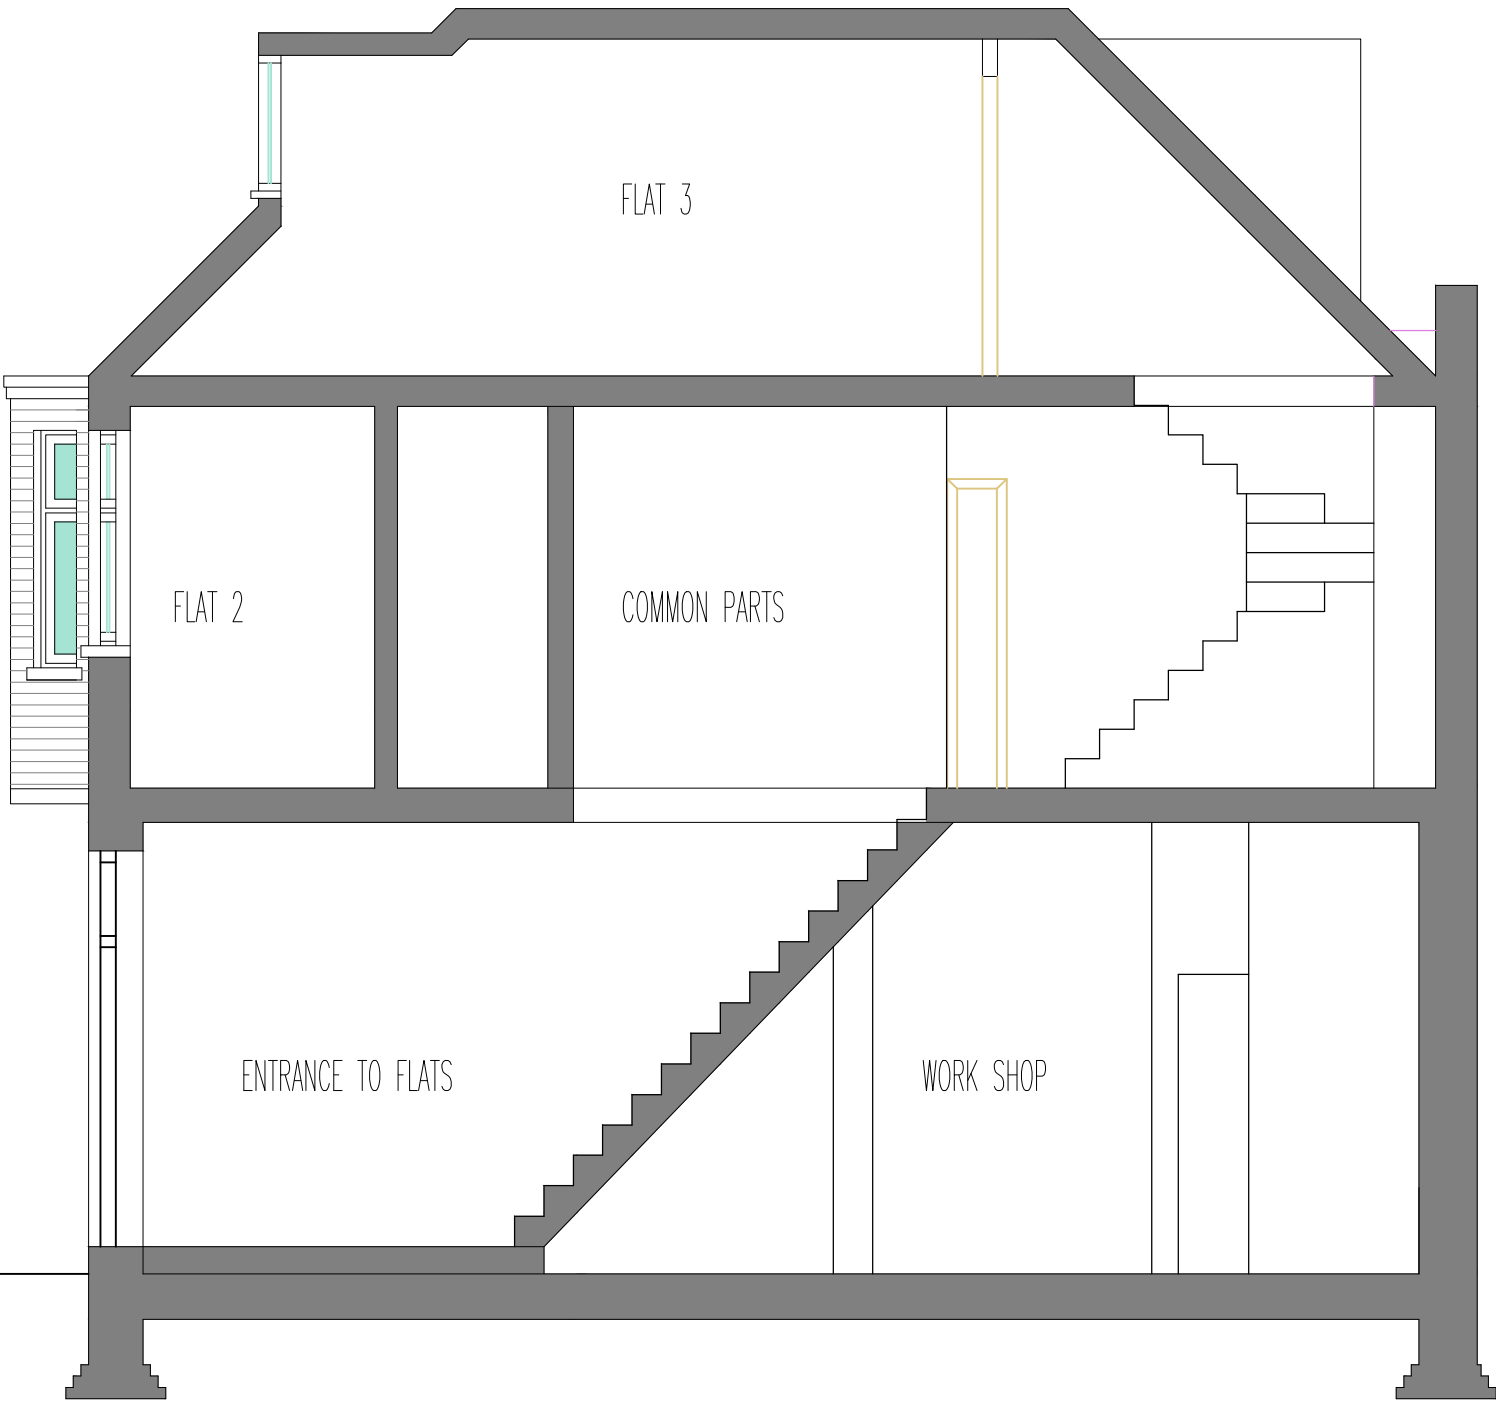

SECTION A-A

0 500 1000 1500 2000 2500 3000
BAR SCALE IN MILLIMETRES 1:50

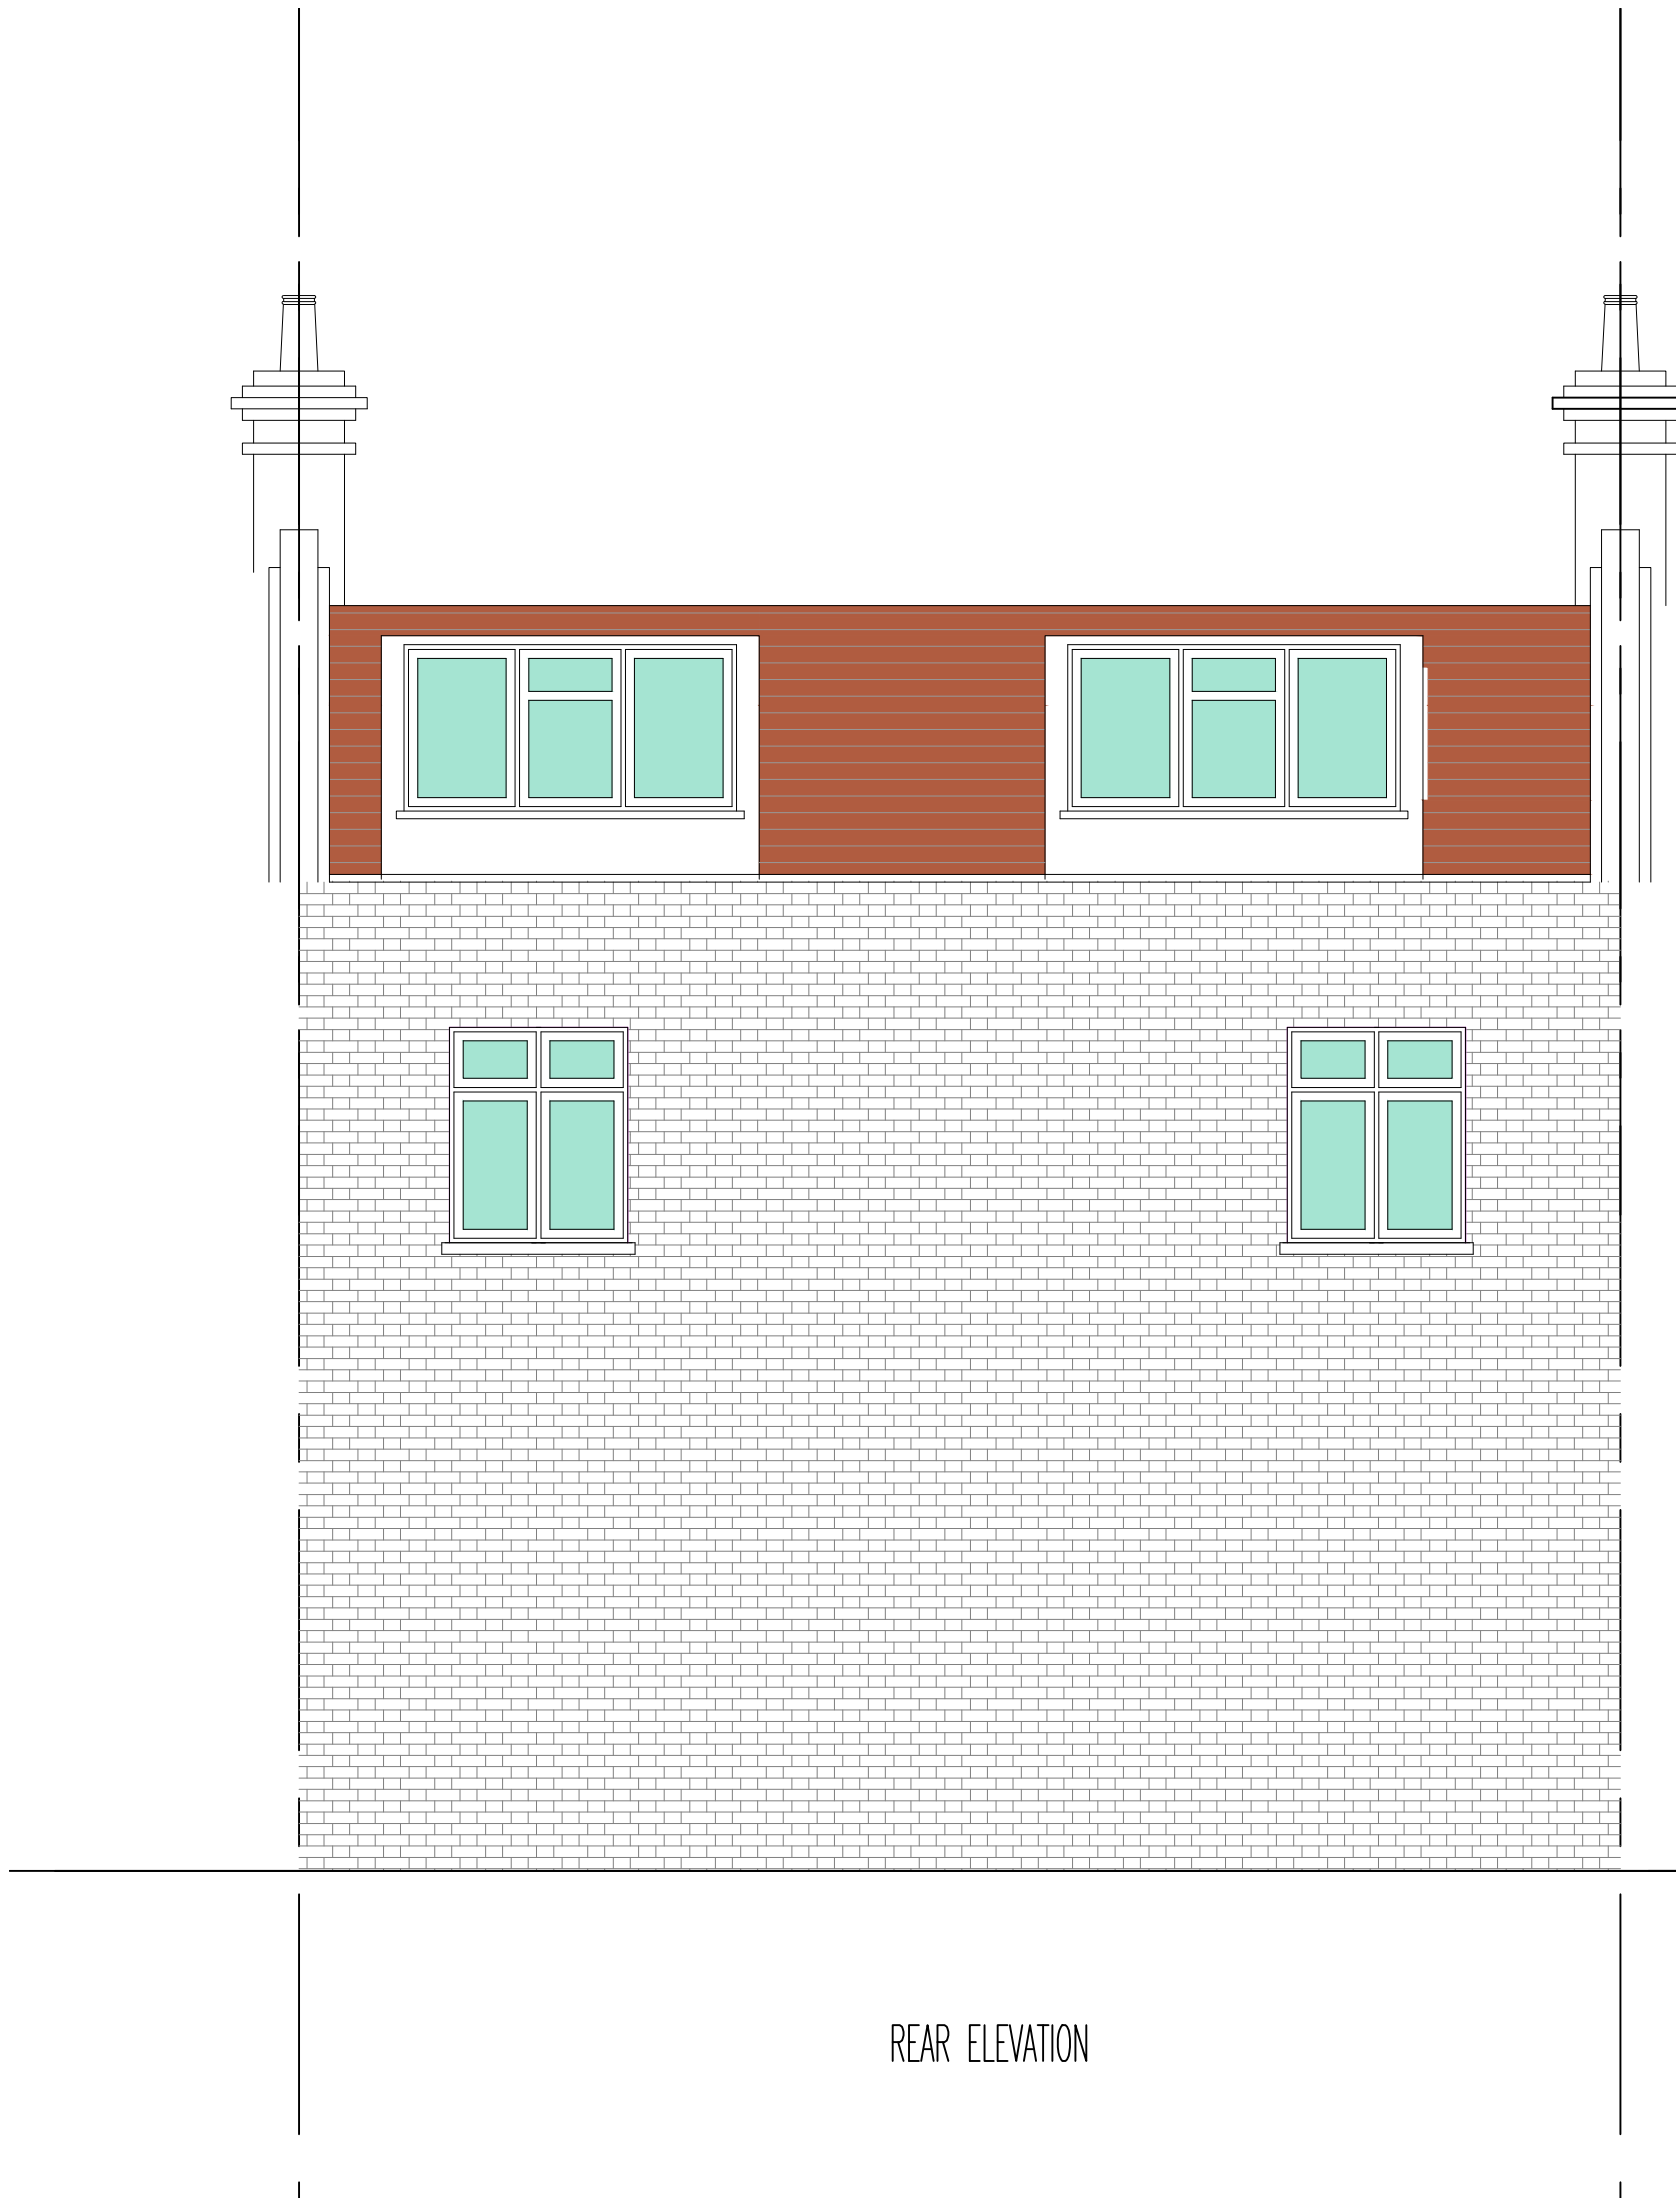

REAR ELEVATION

notes

Any discrepancies in dimensions or detail to be reported to the architect immediately.
This drawing is to be read in conjunction with all relevant architectural, structural and services drawings.

This drawing remains the copyright of Robert Savage Associates and may not be copied or used without their prior consent

FOR PLANNING PURPOSES ONLY

revisions:

client

Mr Stephen Stylianou
project

3 Lambolle Place
London NW3 4PD

title

Existing Section A-A and Rear Elevation

scale

1:50

date

Nov 2023

drg. no.

10643/TP/02

Robert Savage & Associates
architects designers structural engineers

11 Eton Garages, Lancaster Grove,
Belsize Park, London NW3 4PE

Telephone: 020 7433 3561
Email: office@rsa.me.uk