


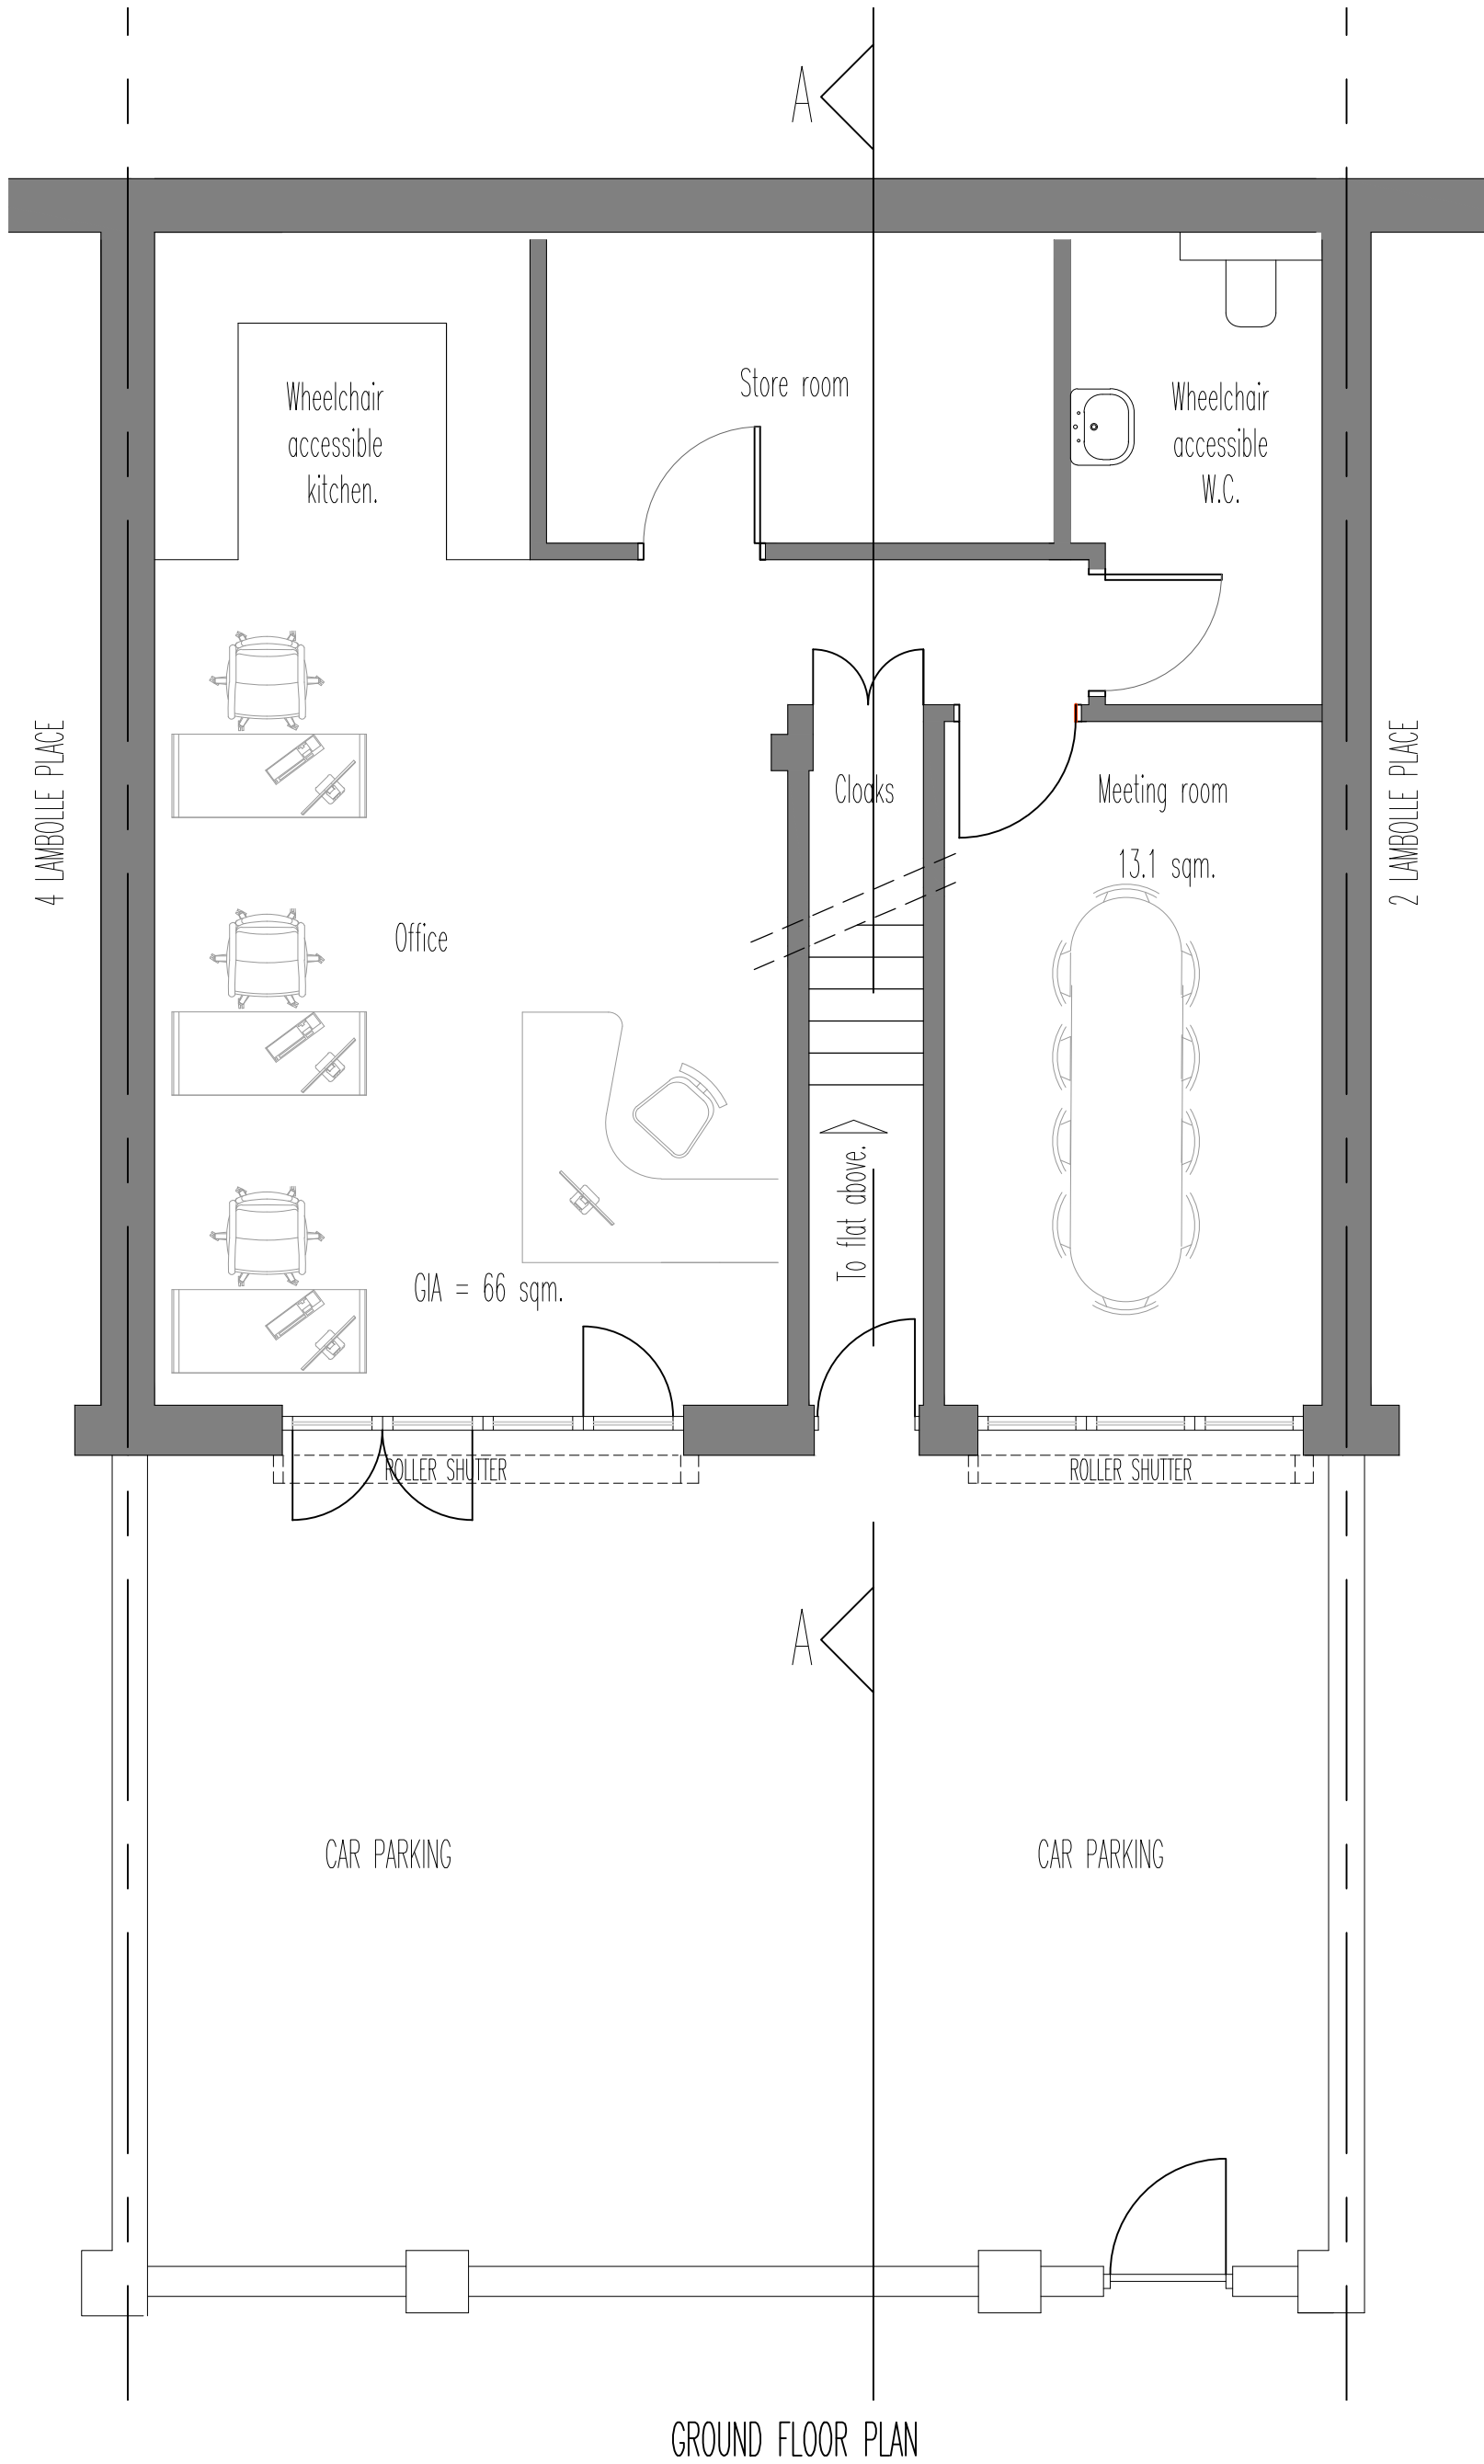

GROUND FLOOR PLAN



FRONT ELEVATION




STREET ELEVATION

notes

Any discrepancies in dimensions or detail to be reported to the architect immediately.
This drawing is to be read in conjunction with all relevant architectural, structural and services drawings.

This drawing remains the copyright of Robert Savage Associates and may not be copied or used without their prior consent

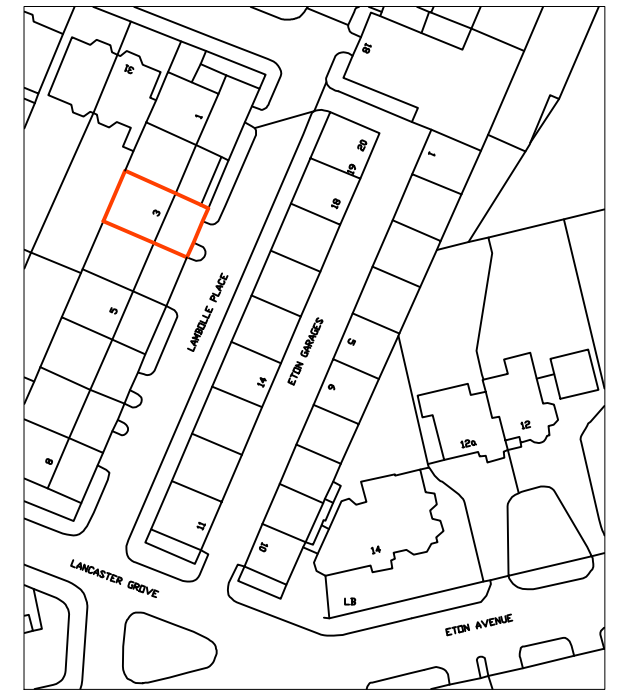

Location plan @ 1:1250

FOR PLANNING PURPOSES ONLY

revisions:

client

Mr Stephen Stylianou
project

3 Lambolle Place
London NW3 4PD

title

Proposed Plan. Elevations & Location plan @ 1:1250

scale	date	drg. no.
1:50 & 1:1250	Nov 2023	10643/TP/03

Robert Savage & Associates
architects designers structural engineers

11 Eton Garages, Lancaster Grove, Belsize Park, London NW3 4PE
Telephone: 020 7433 3561
Email: office@rsa.me.uk