


PROPOSED UPPER GROUND FLOOR PLAN

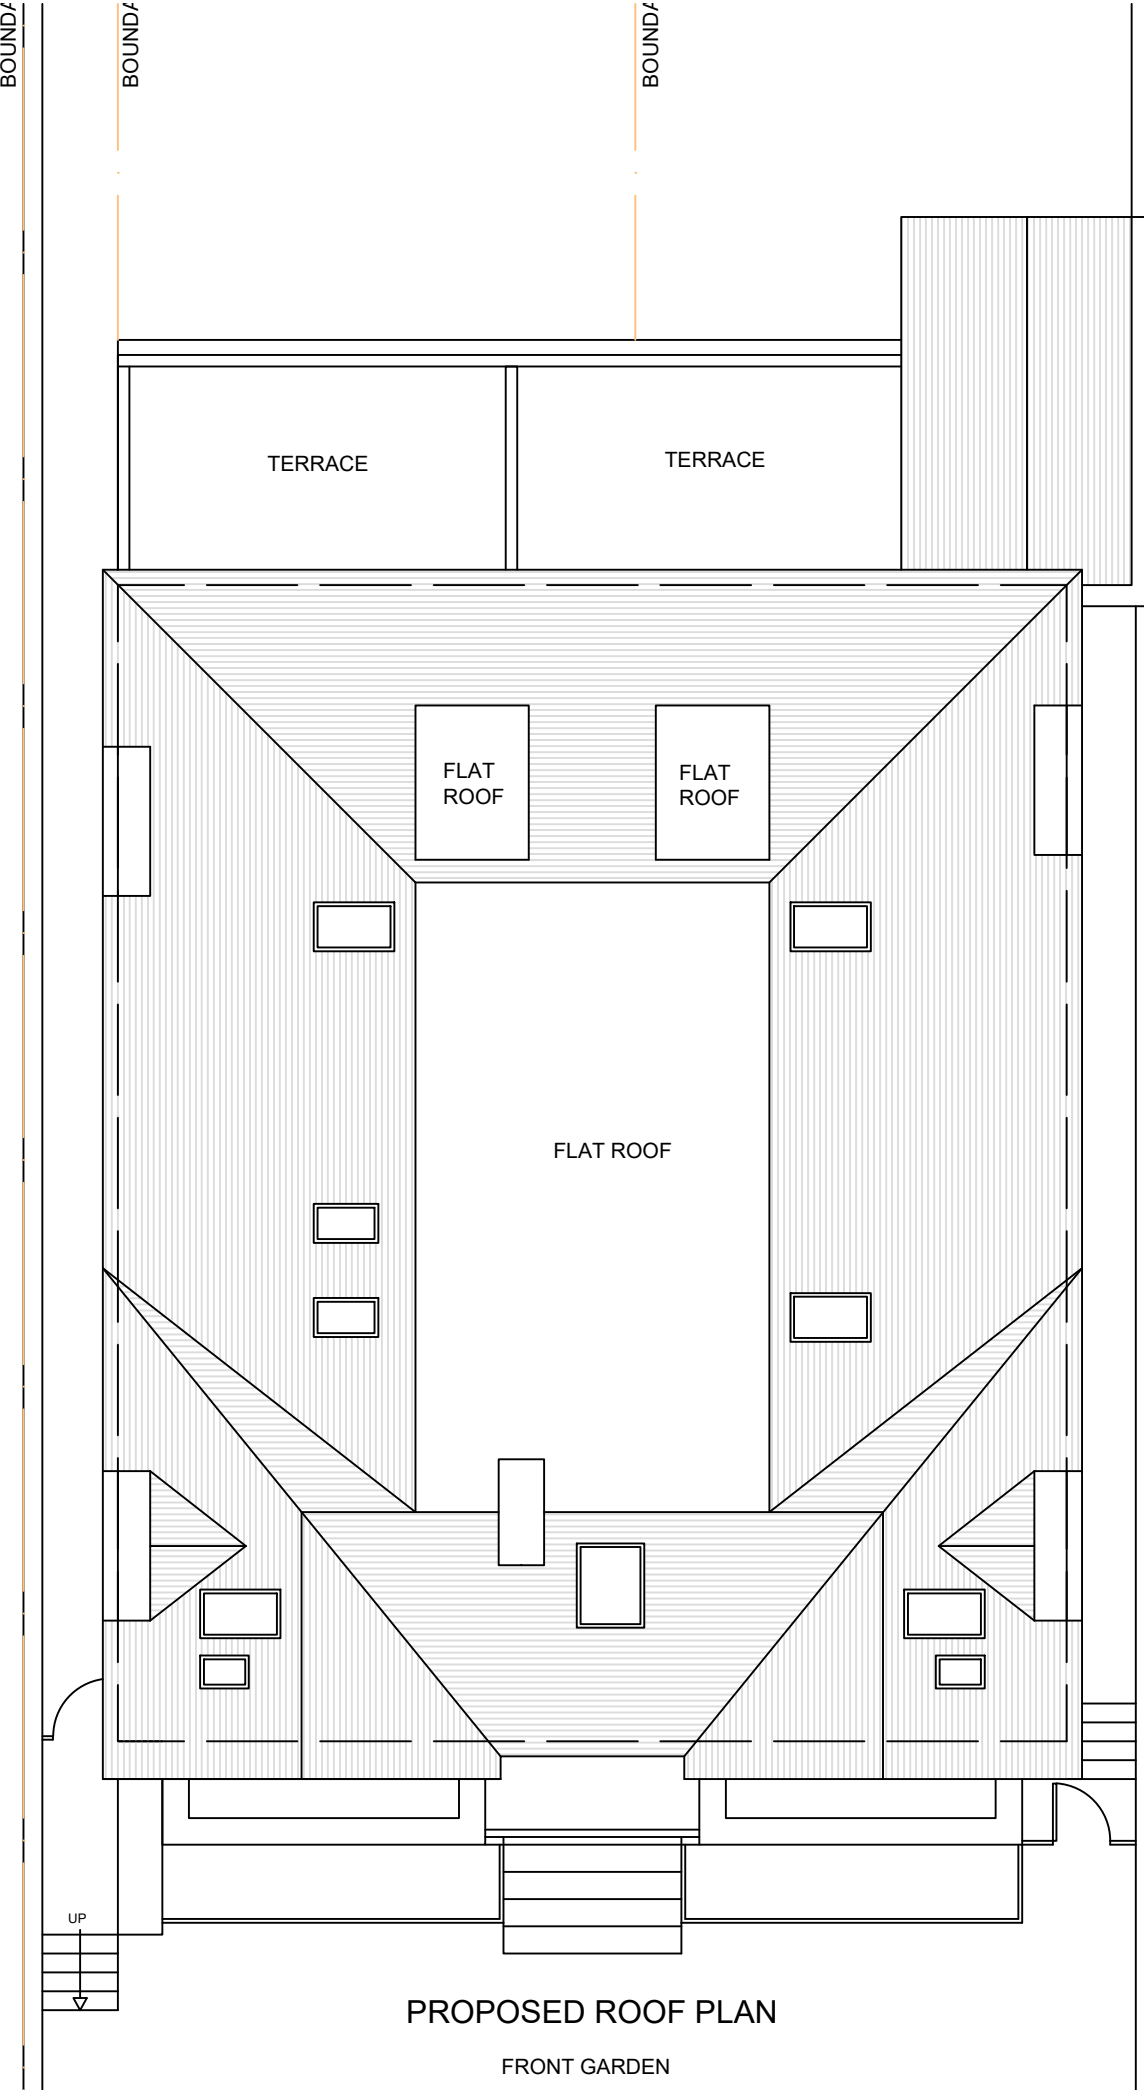

PROPOSED ROOF PLAN

Client AAKASH & JAIMNI BAKRANIA		
LONDON INTERIORS UNIT 8 BOWMAN TRADING ESTATE WESTMORELAND ROAD LONDON NW9 9RL		
Project FLAT 4 11 CLEVE ROAD LONDON NW6 3RH		
Drawing Title PROPOSED FLOOR PLANS		
Drawing Title PR23-099d	Rev.	
Drawn By: AS	Scale: 1/100	Date: 31/10/2023