


- 1. Do not scale from this drawing. Use figured dimensions only.
- 2. This drawing may not be based on survey drawings and areas are therefore subject to change as part of the general design process and/or the obtention of a survey drawing study.

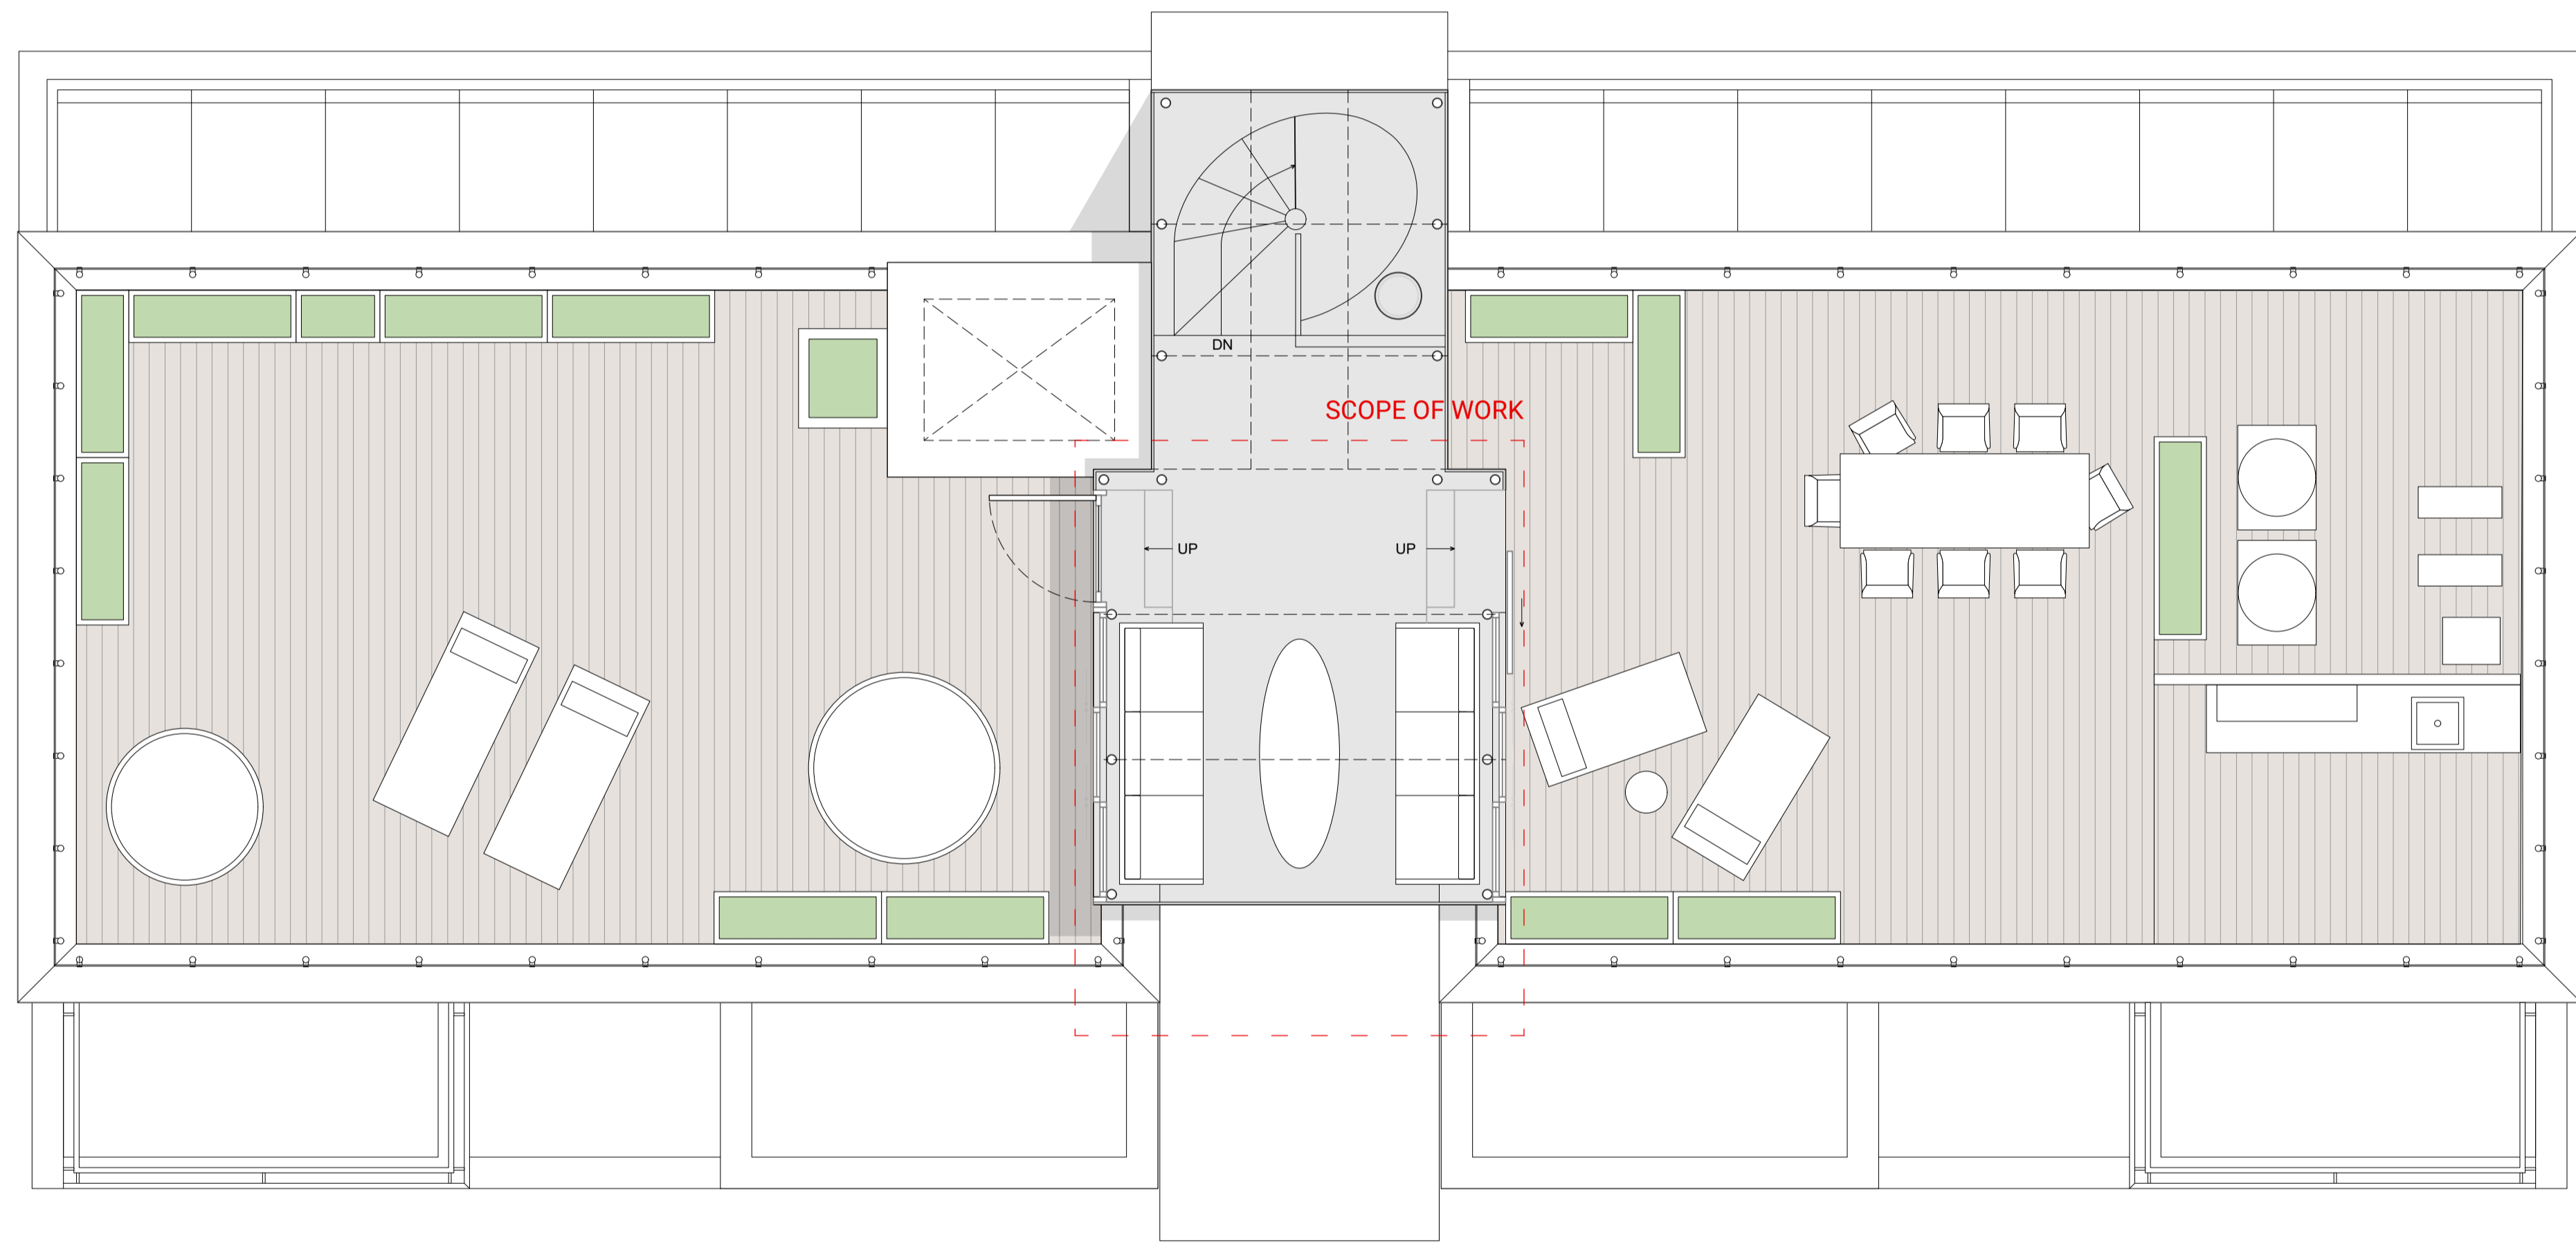

Rev.	Date	Description
-	-/-	-

Planning Application



**Prince Albert Road**  
London, NW1 7ST.

PROJECT NO.	DWG NO.	REV.
21245	DR_0202	-

TITLE  
Proposed 8th Floor Plan

DATE	SCALE
15/11/2023	1:50 @ A1 / 1:100 @ A3