



NOTE: Existing drawings based on survey by others.

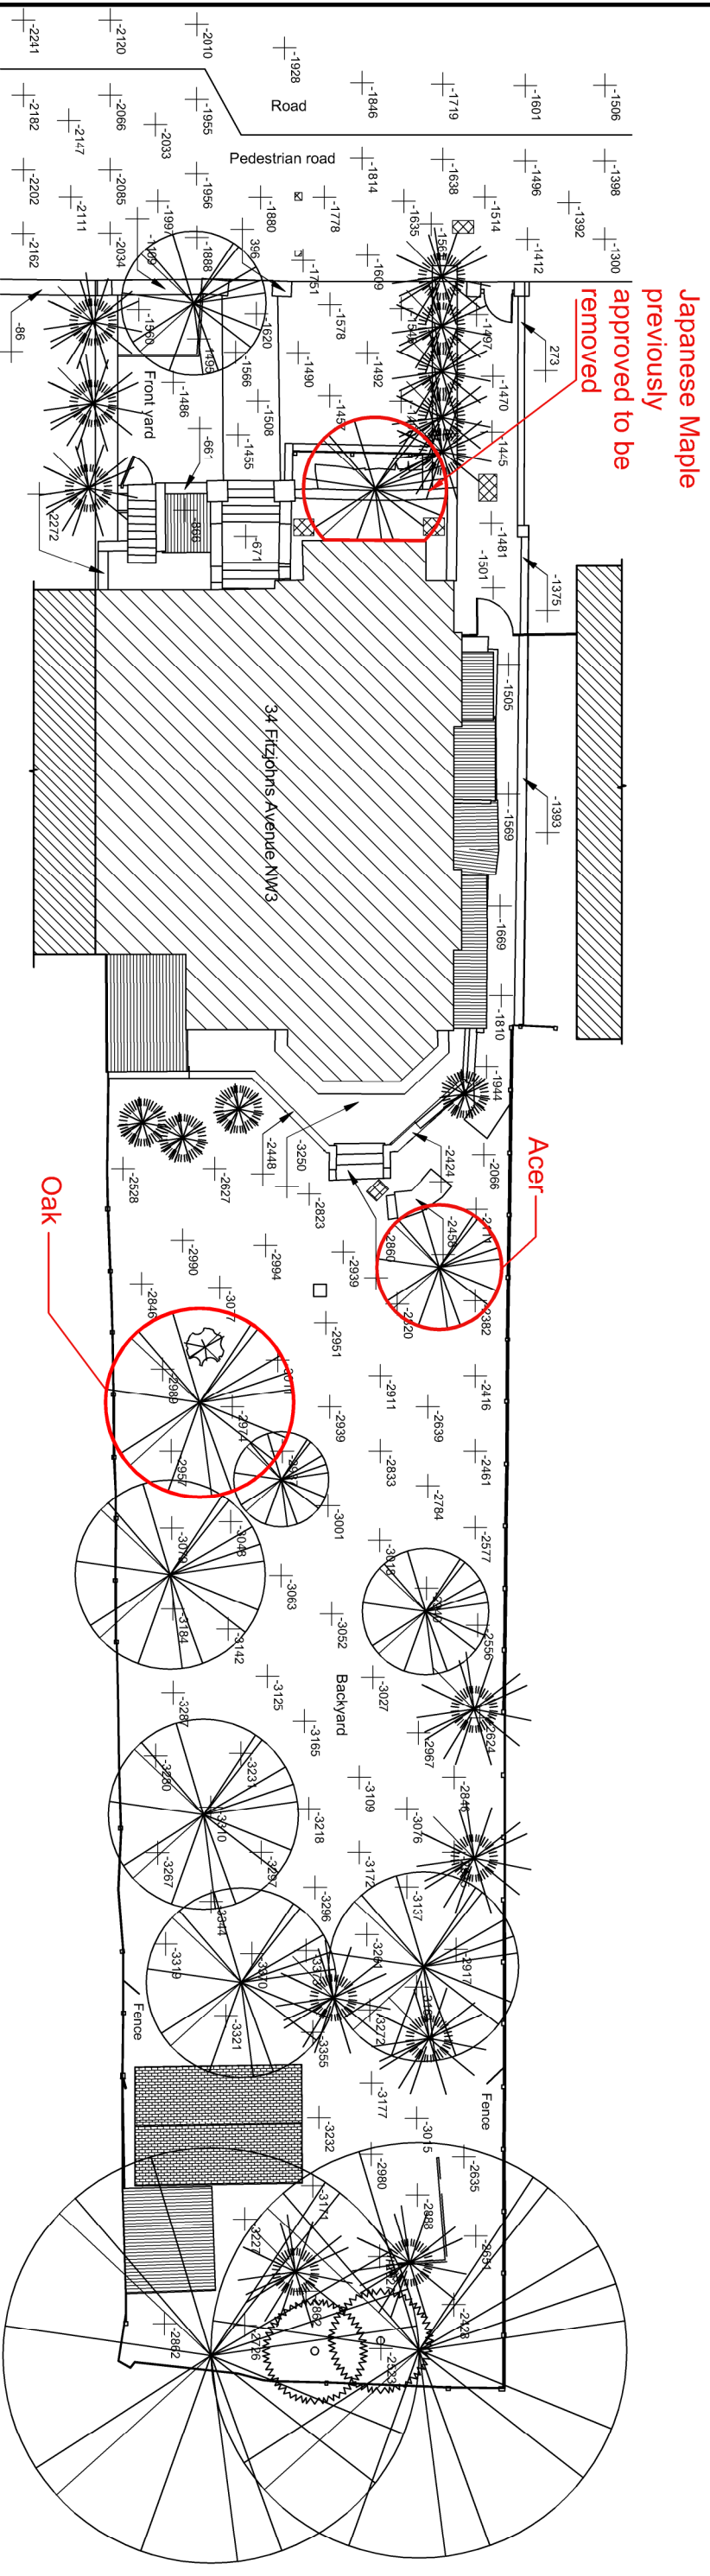

Existing Site Plan

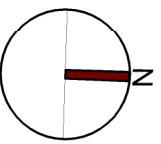

REV A - 07.08.2023 B - 24.11.2023	Scale: 1:200 @ A3 Landscape Date: 17.07.2023 Drawn: AU/RC	Job 34 Fitzjohn's Avenue London, NW3 5NB	Drawing No. 05/1134/PRELIM/114_B	 FARROW SILVERTON CHARTERED ARCHITECTS & DESIGN CONSULTANTS 6 HALE LANE MILL HILL LONDON NW7 3NX tel: 020-8906 8502 fax: 020-8906 8503 e-mail: office@farsil.com
---	---	--	-------------------------------------	--