
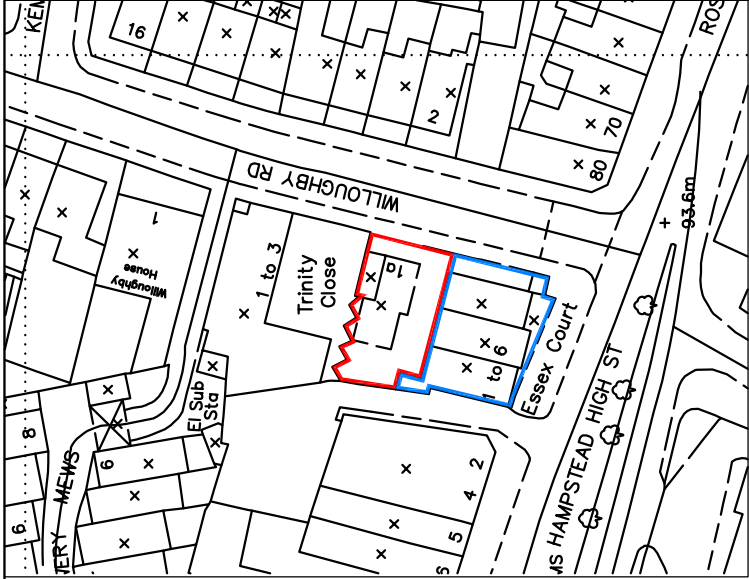


Site Location Plan

Scale: 1:1000@A3

PLANNING

6.11.2023	Planning application	A
THIS DRAWING IS NOT TO BE SCALED. ONLY FIGURED DIMENSIONS ARE TO BE FOLLOWED (UNLESS THE DRAWING IS PART OF A PLANNING APPLICATION). CONTRACTORS ARE TO CHECK ALL DIMENSIONS BEFORE WORK COMMENCES, AND REFER ANY APPARENT DISCREPANCY TO THE ARCHITECT.		
THIS DRAWING IS THE SOLE PROPERTY OF MR PARTNERSHIP LIMITED, AND MAY NOT BE COPIED OR REPRODUCED IN ANY MANNER WHATSOEVER WITHOUT THE OWNERS WRITTEN CONSENT. (c) COPYRIGHT.		
PROJECT 1A WILLOUGHBY ROAD / REAR ESSEX COURT LONDON NW3		
DRAWING SITE LOCATION PLAN EXISTING SITE LAYOUT & GROUND FLOOR PLAN		
CH+MIRP ARCHITECTS 41-42 FOLEY STREET LONDON W1W 7TS T: +40 207 253 2526 / +0207 631 5405 E: mail@ch-architects.com / info@mrpartnership.co.uk www.ch-architects.com / www.mrpartnership.co.uk		
DATE: OCT 2023	SCALE: 1:50@A1	DRAWN: AH
DWG No: 2645/055	1:100@A3	REV. No: A
FILE: 2645_065 Existing Site Layout_Ground Floor Planning		

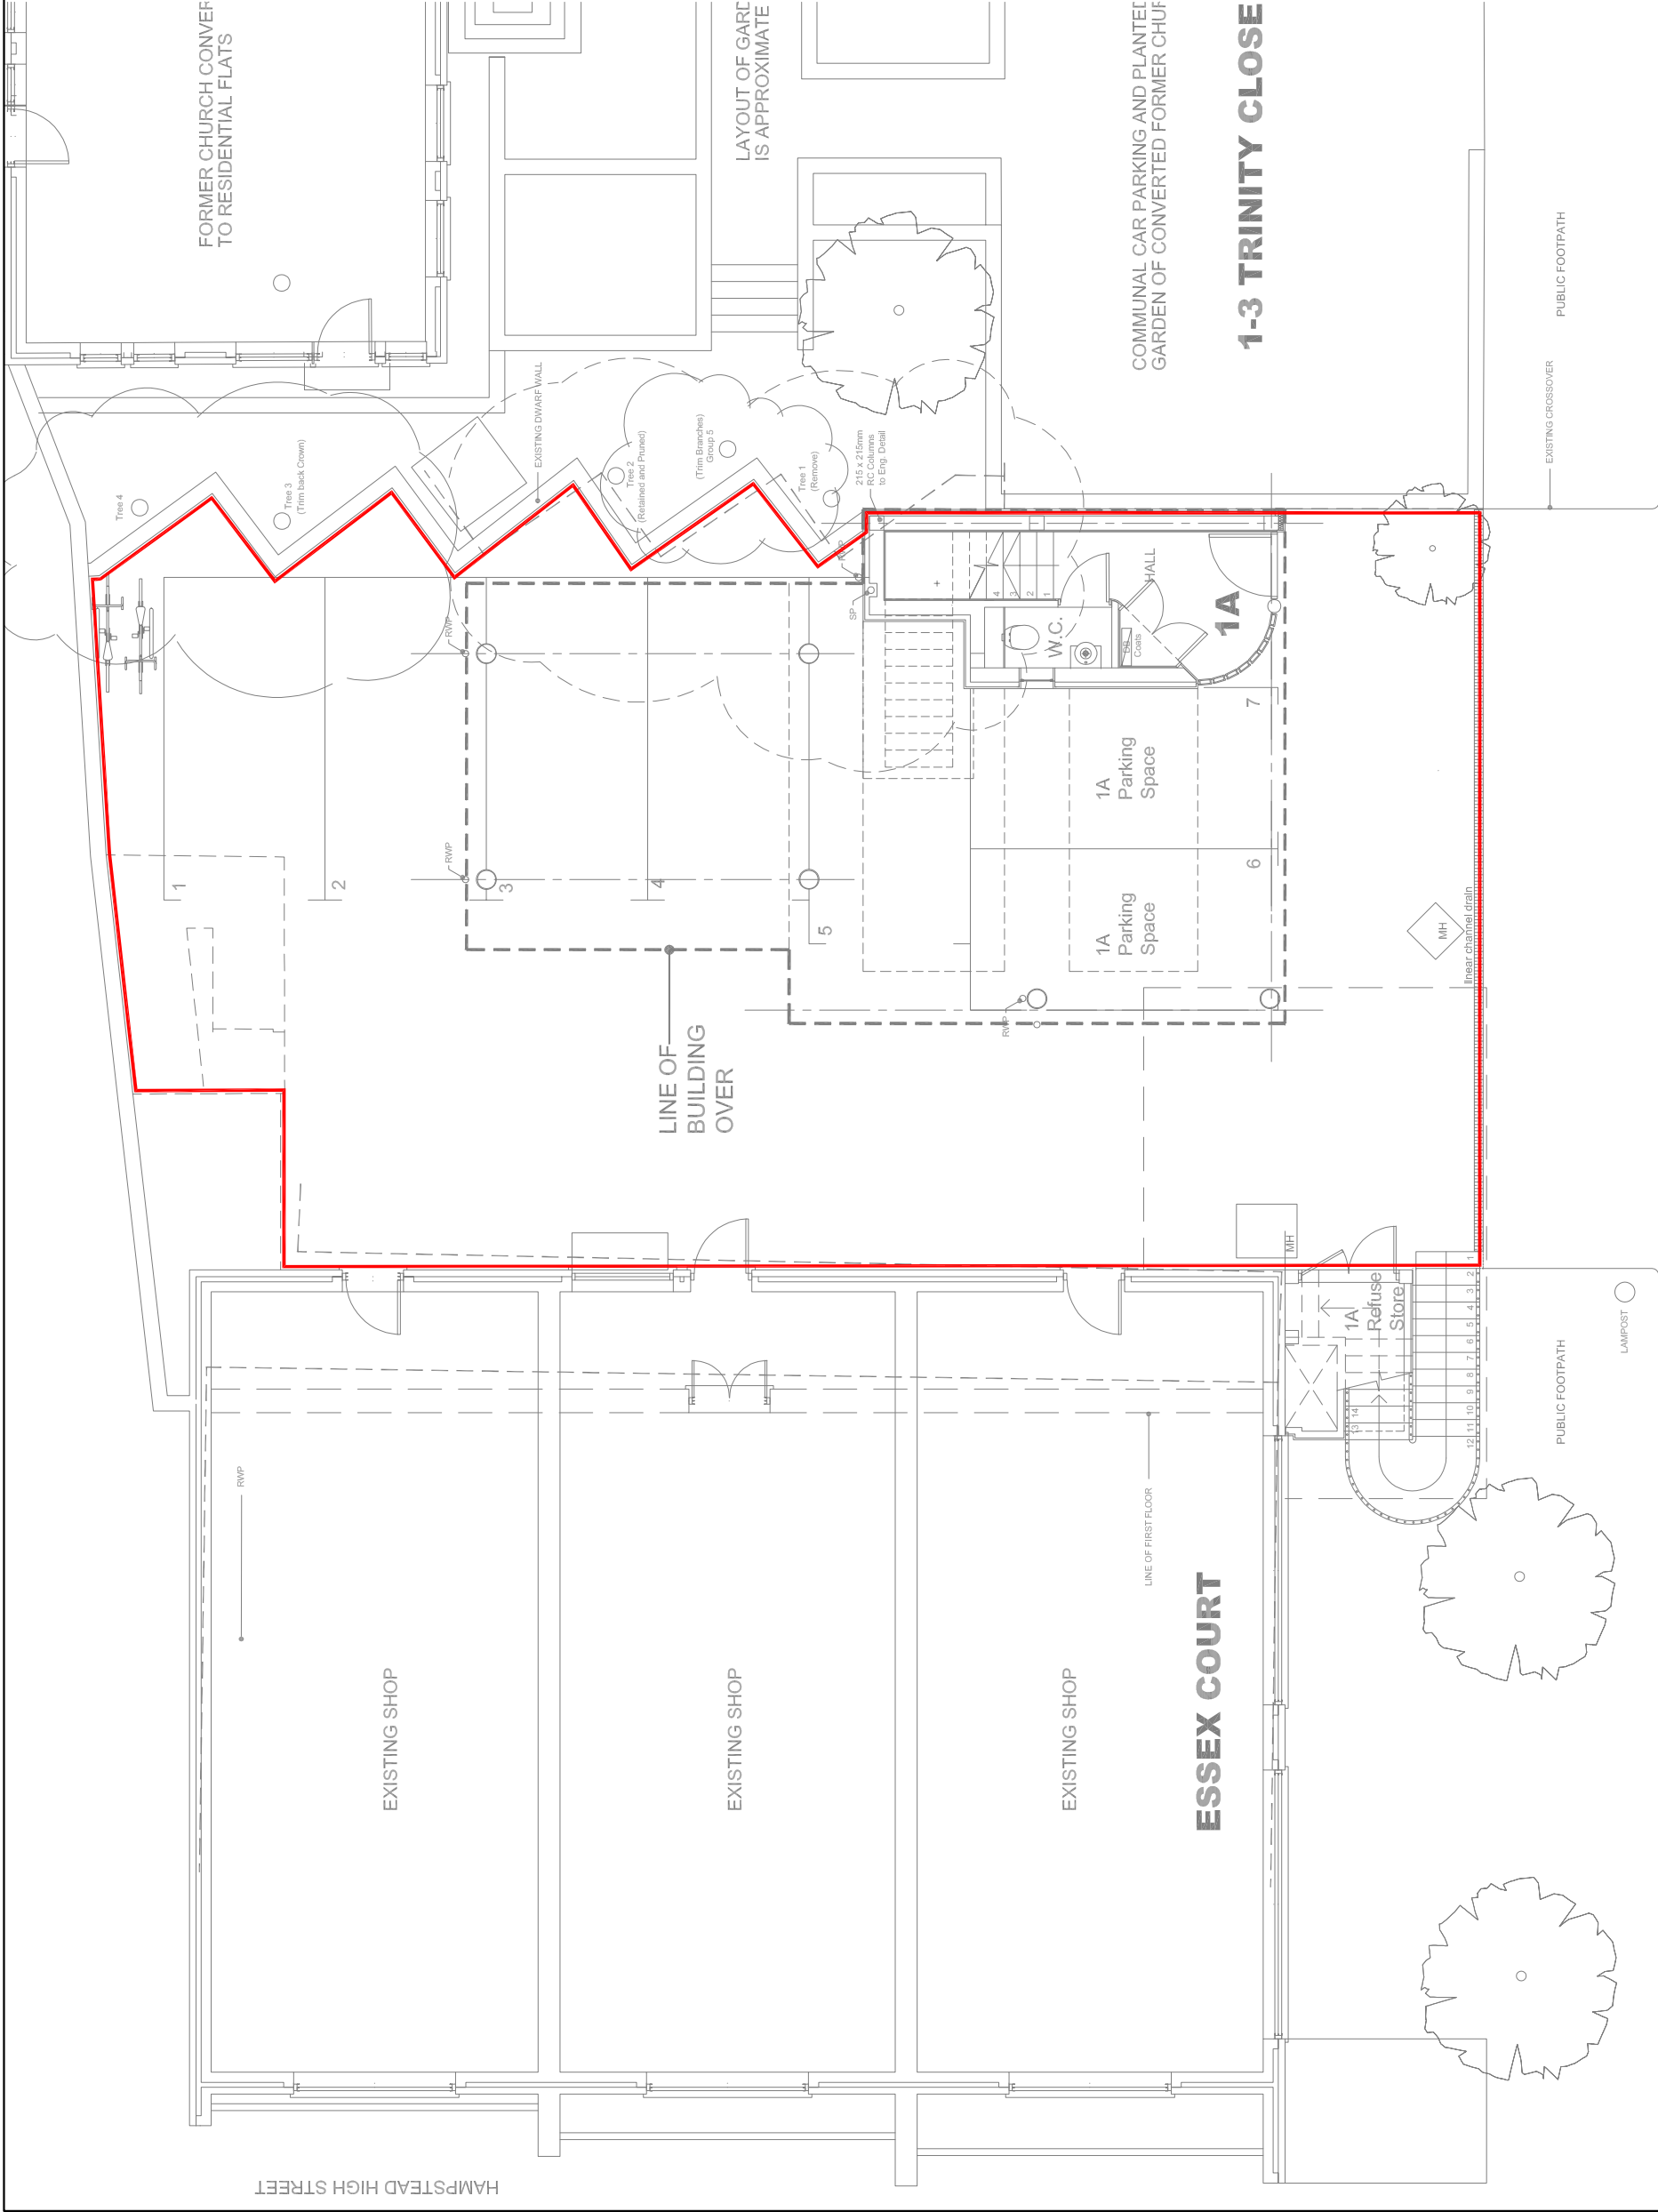

WILLOUGHBY ROAD



Existing site layout / Ground Floor Plan

Scale: 1:100@A3