


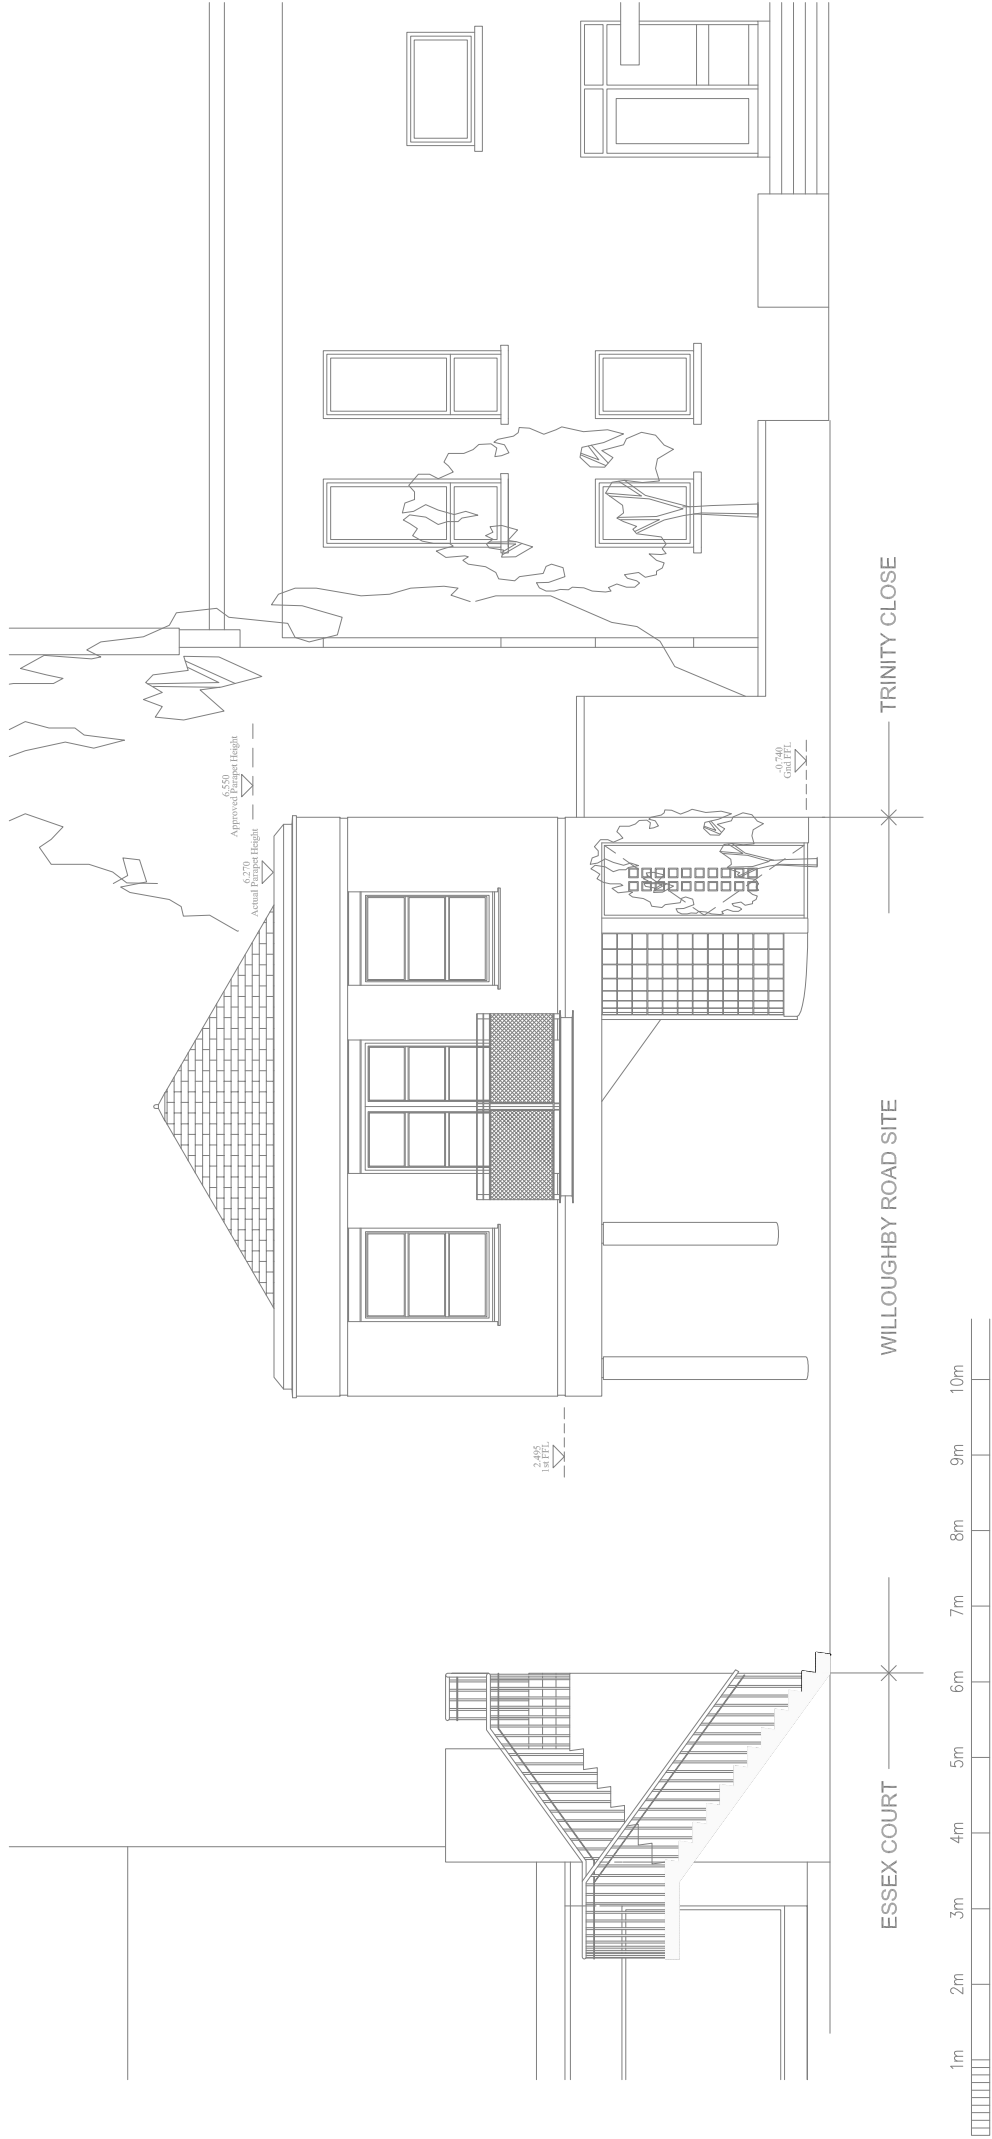

Existing South East Elevation
Scale: 1:100@A3

PLANNING

6.11.2023	Planning application	A
THIS DRAWING IS NOT TO BE SCALED. ONLY FIGURED DIMENSIONS ARE TO BE FOLLOWED. UNLESS THE DRAWING IS PART OF A PLANNING APPLICATION, CONTRACTORS ARE TO CHECK ALL DIMENSIONS BEFORE WORK COMMENCES, AND REFER ANY APPARENT DISCREPANCY TO THE ARCHITECT. THIS DRAWING IS THE SOLE PROPERTY OF MR PARTNERSHIP LIMITED, AND MAY NOT BE COPIED OR REPRODUCED IN ANY MANNER WHATSOEVER WITHOUT THE OWNERS WRITTEN CONSENT. (c) COPYRIGHT.		
PROJECT 1A WILLOUGHBY ROAD / REAR ESSEX COURT LONDON NW3		
DRAWING EXISTING SOUTH EAST ELEVATION		
CH+MIRP ARCHITECTS 41-42 FOLEY STREET LONDON W1W 7TS T: +40 207 253 2526 / +40207 631 5405 E: mail@ch-architects.com / info@mrpartnership.co.uk www.ch-architects.com / www.mrpartnership.co.uk		
DATE: OCT 2023	SCALE: 1:50@A1 1:100@A3	DRAWN: AH
DWG No: 2645/056	REV. No: A	
FILE: 2645_066 Existing SE Elevation.dwg		