


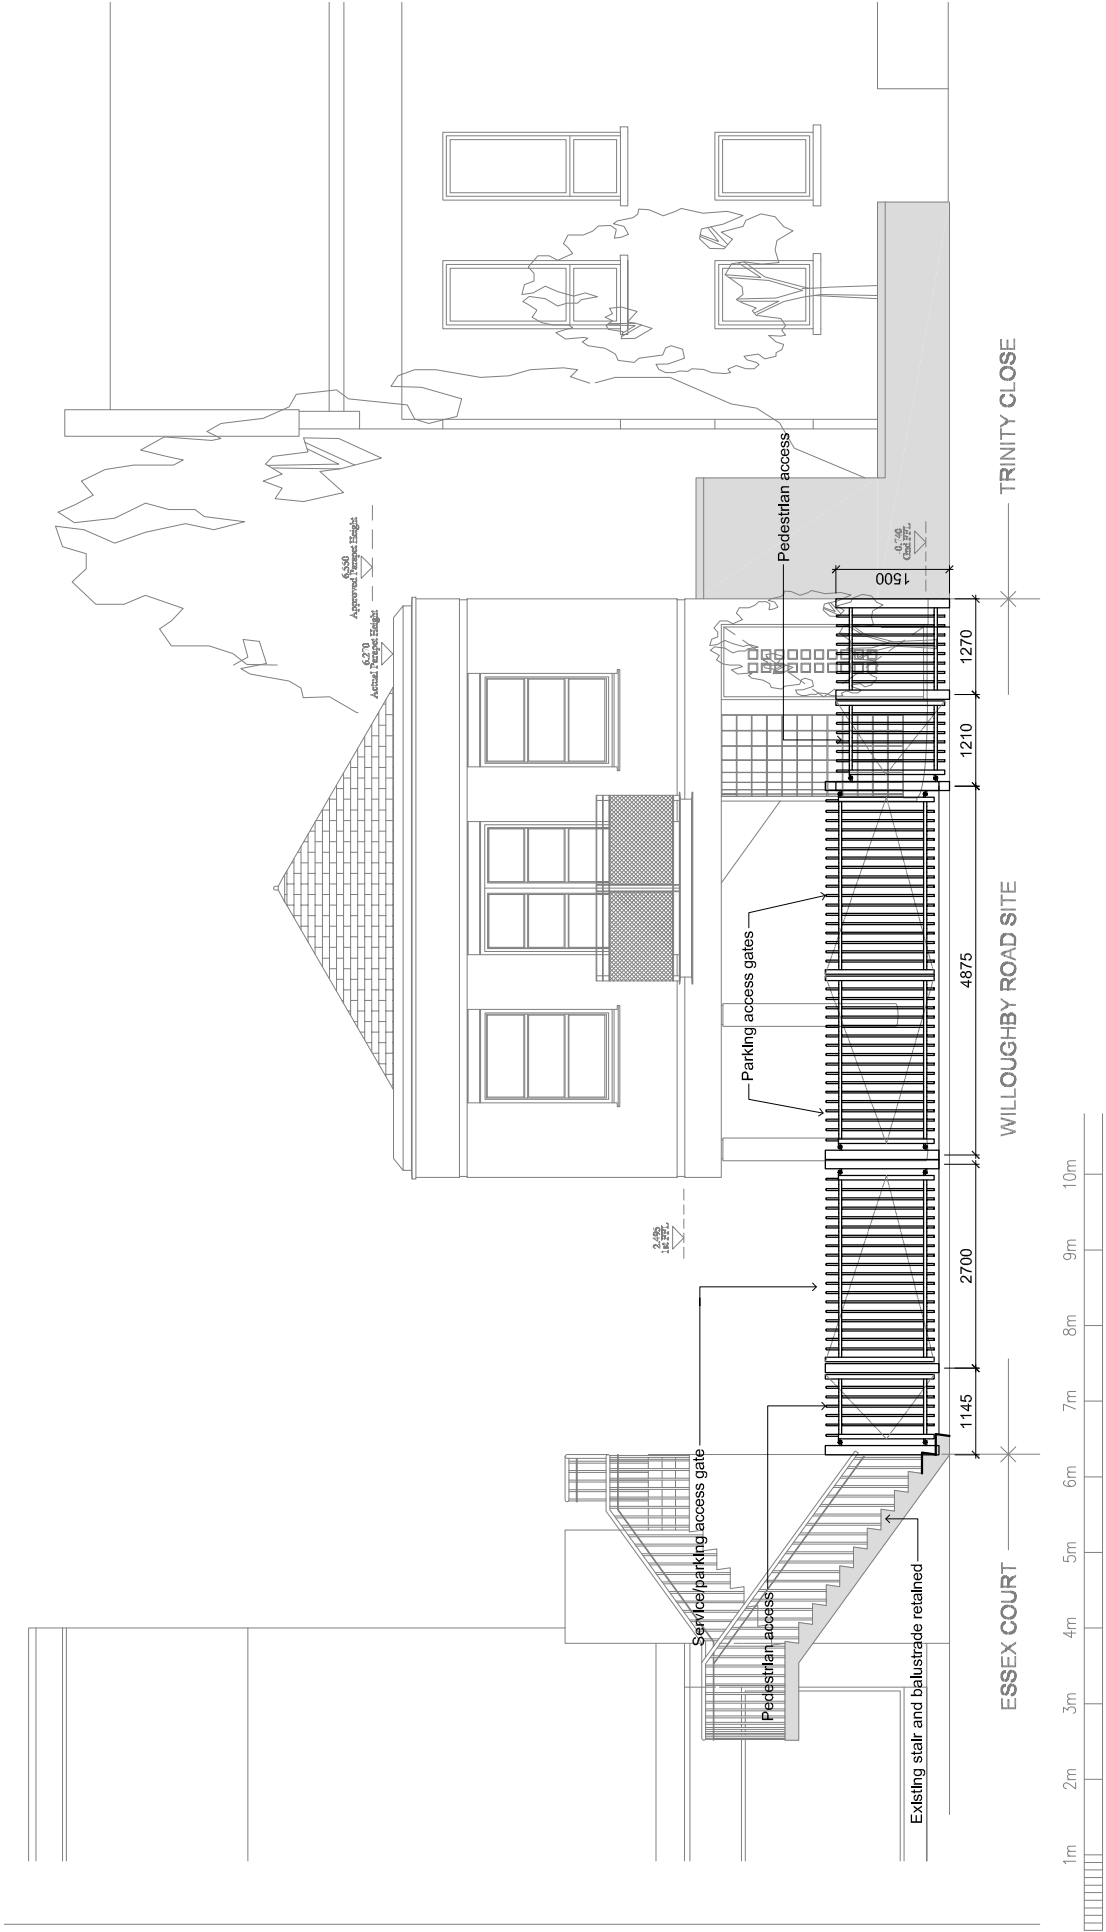

Proposed East Elevation
Scale: 1:100@A3



Steel vertical bar fence and gates PPC finish RAL 9005 (black)



PLANNING

22.11.2023	Gate height amended. Planning application	B
6.11.2023	Planning application	A
THIS DRAWING IS NOT TO BE SCALED. ONLY FIGURED DIMENSIONS ARE TO BE FOLLOWED UNLESS THE DRAWING IS PART OF A PLANNING APPLICATION. CONTRACTORS ARE TO CHECK ALL DIMENSIONS BEFORE WORK COMMENCES, AND REFER ANY APPARENT DISCREPANCY TO THE ARCHITECT. THIS DRAWING IS THE SOLE PROPERTY OF M/R PARTNERSHIP LIMITED, AND MAY NOT BE COPIED OR REPRODUCED IN ANY MANNER WHATSOEVER WITHOUT THE OWNERS WRITTEN CONSENT. (c) COPYRIGHT.		
PROJECT 1A WILLOUGHBY ROAD / REAR ESSEX COURT LONDON NW3		
DRAWING PROPOSED EAST ELEVATION		
CH+MIRAP ARCHITECTS 41-42 FOLEY STREET, LONDON W1W 7TS T: +40 207 253 2526 / +0207 631 5405 E: mail@ch-architects.com / info@mrpartnership.co.uk www.ch-architects.com / www.mrpartnership.co.uk		
DATE: OCT 2023	SCALE: 1:50@A1	DRAWN: AH
DWG No: 2645/066	1:100@A3	REV. No: B
FILE: 2645_066 Proposed SE Elevation.dwg		