


0 4.00 5.00 6.00 7.00 M

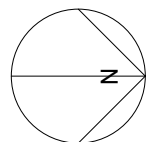

Scale  
1:100 @ A3  
Drawn by  
DB




Drawing no.  
00.100  
Date  
November 2023

Client  
  
Project  
23a Hampstead Lane, London, N6 4RT

Drawing title  
LGF Plans - Existing & Proposed  
  
**PLANNING**

**Easton Design Office Limited**  
9C York Way  
London N7 9GY  
+44 (0) 207 043 4614  
eastondesignoffice.com



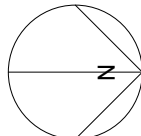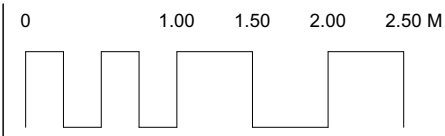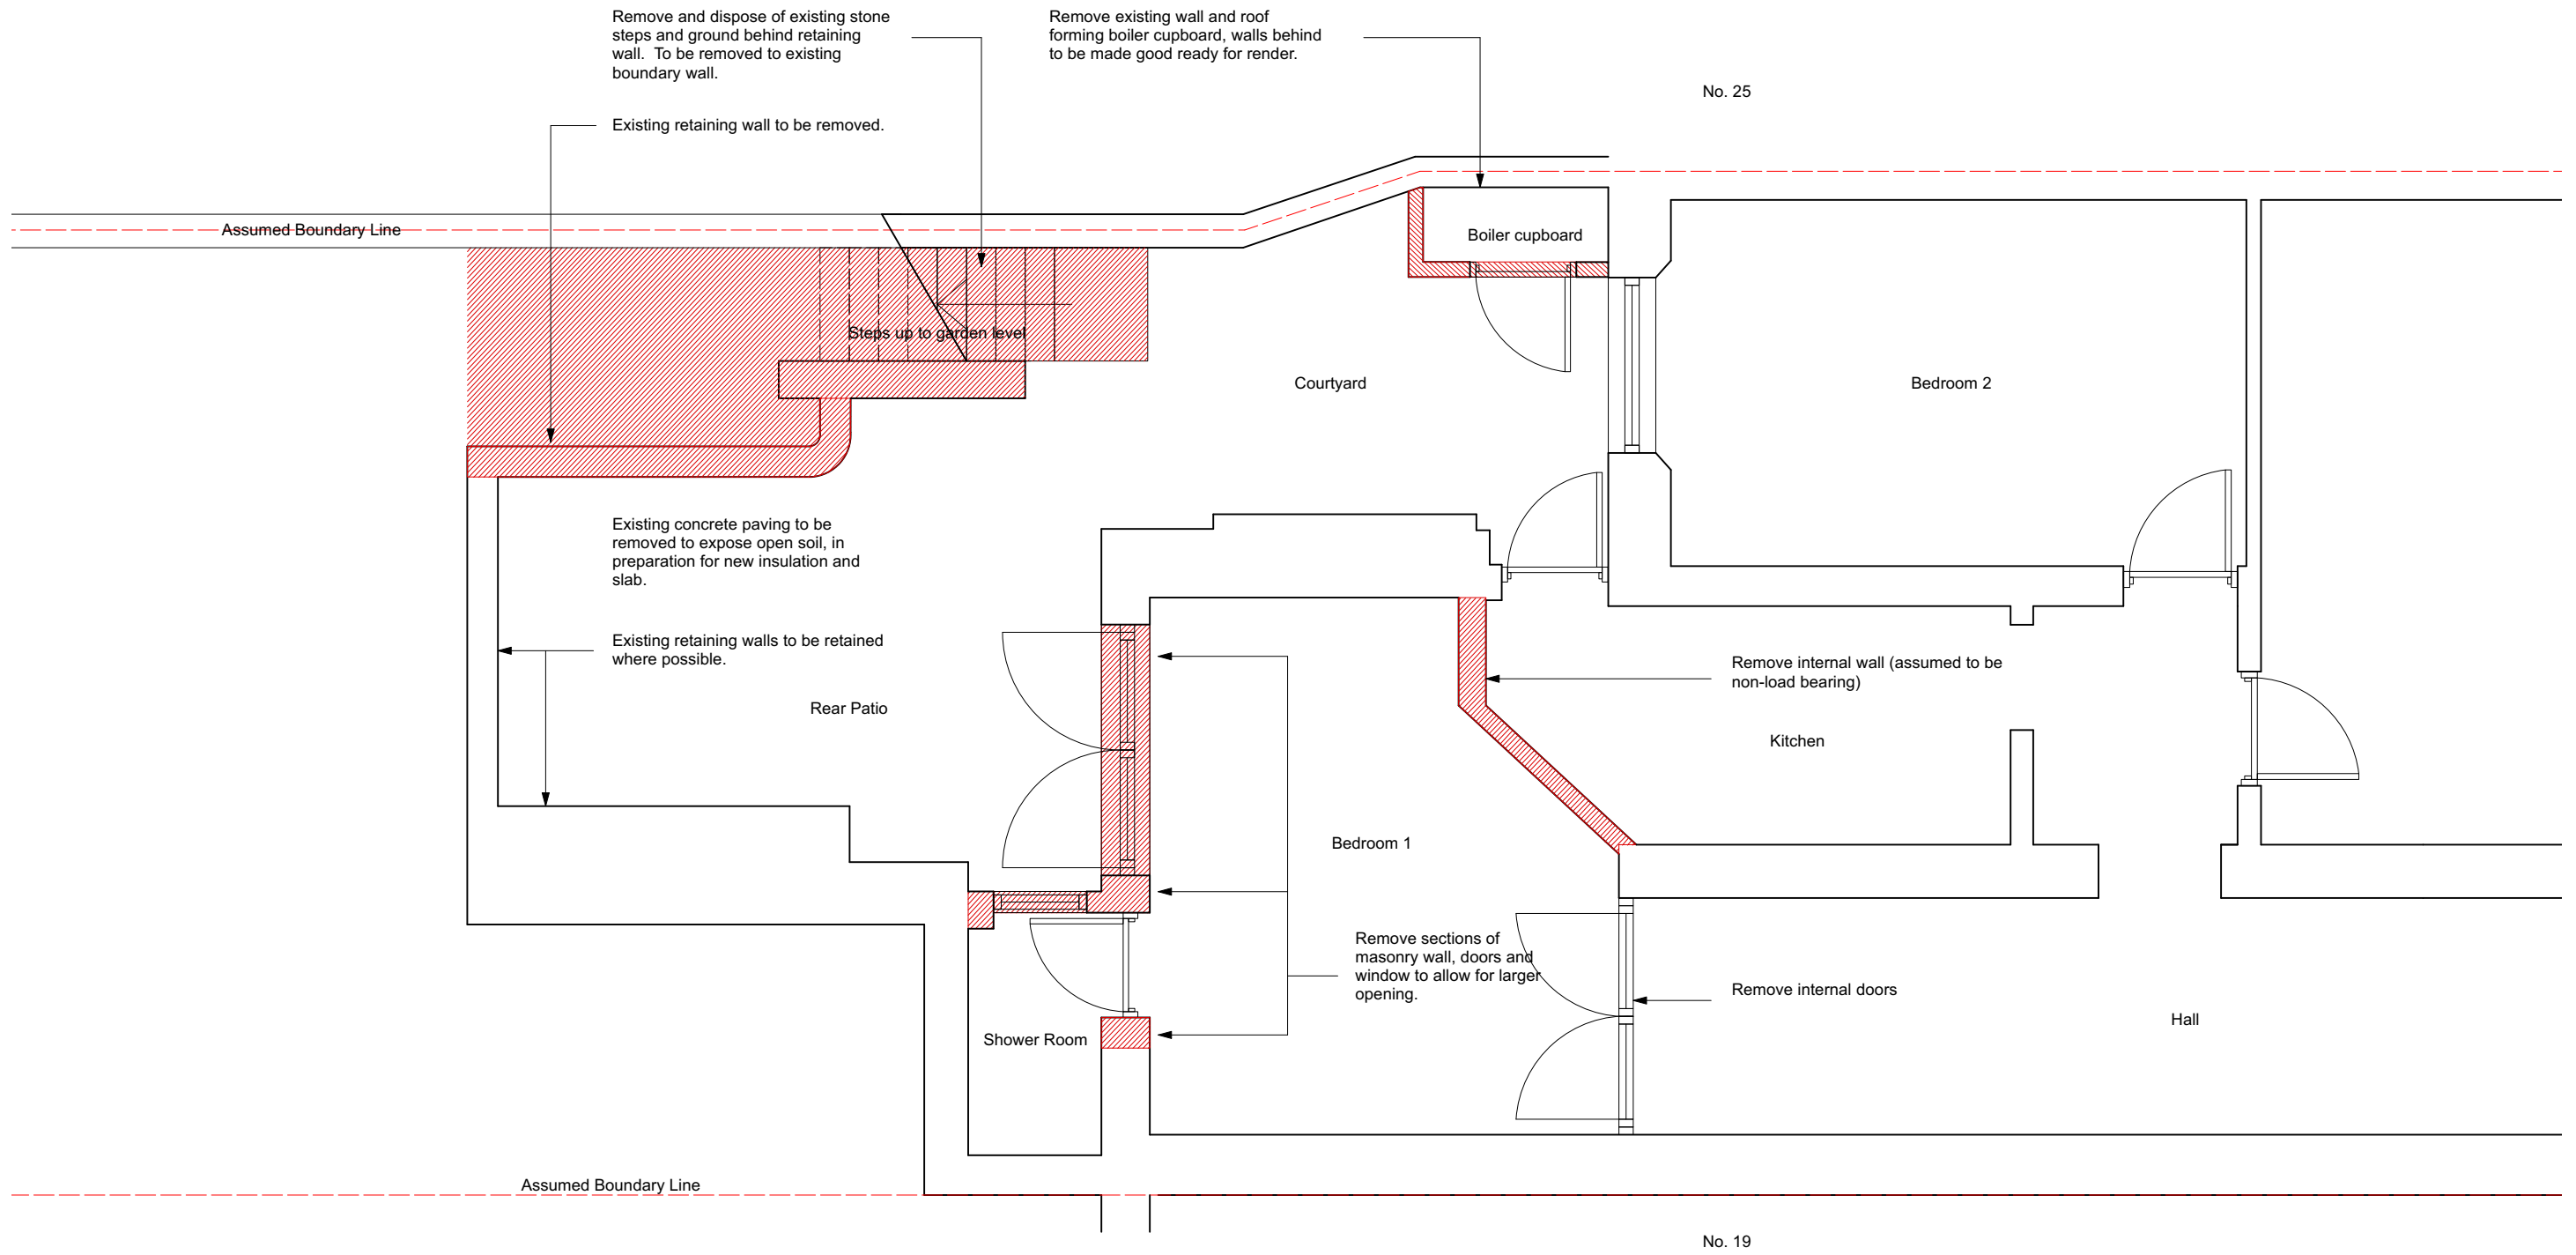

Scale  
1:50 @ A3  
Drawn by  
DB




Drawing no.  
00.101  
Date  
November 2023

Client  
Project  
23a Hampstead Lane, London, N6 4RT

Drawing title  
Lower Ground Floor Plan - Demolitions  
**PLANNING**

Easton Design Office Limited  
9C York Way  
London N7 9GY  
+44 (0) 207 043 4614  
eastondesignoffice.com



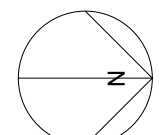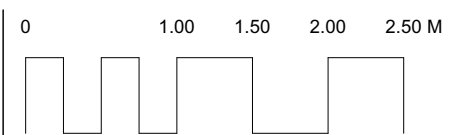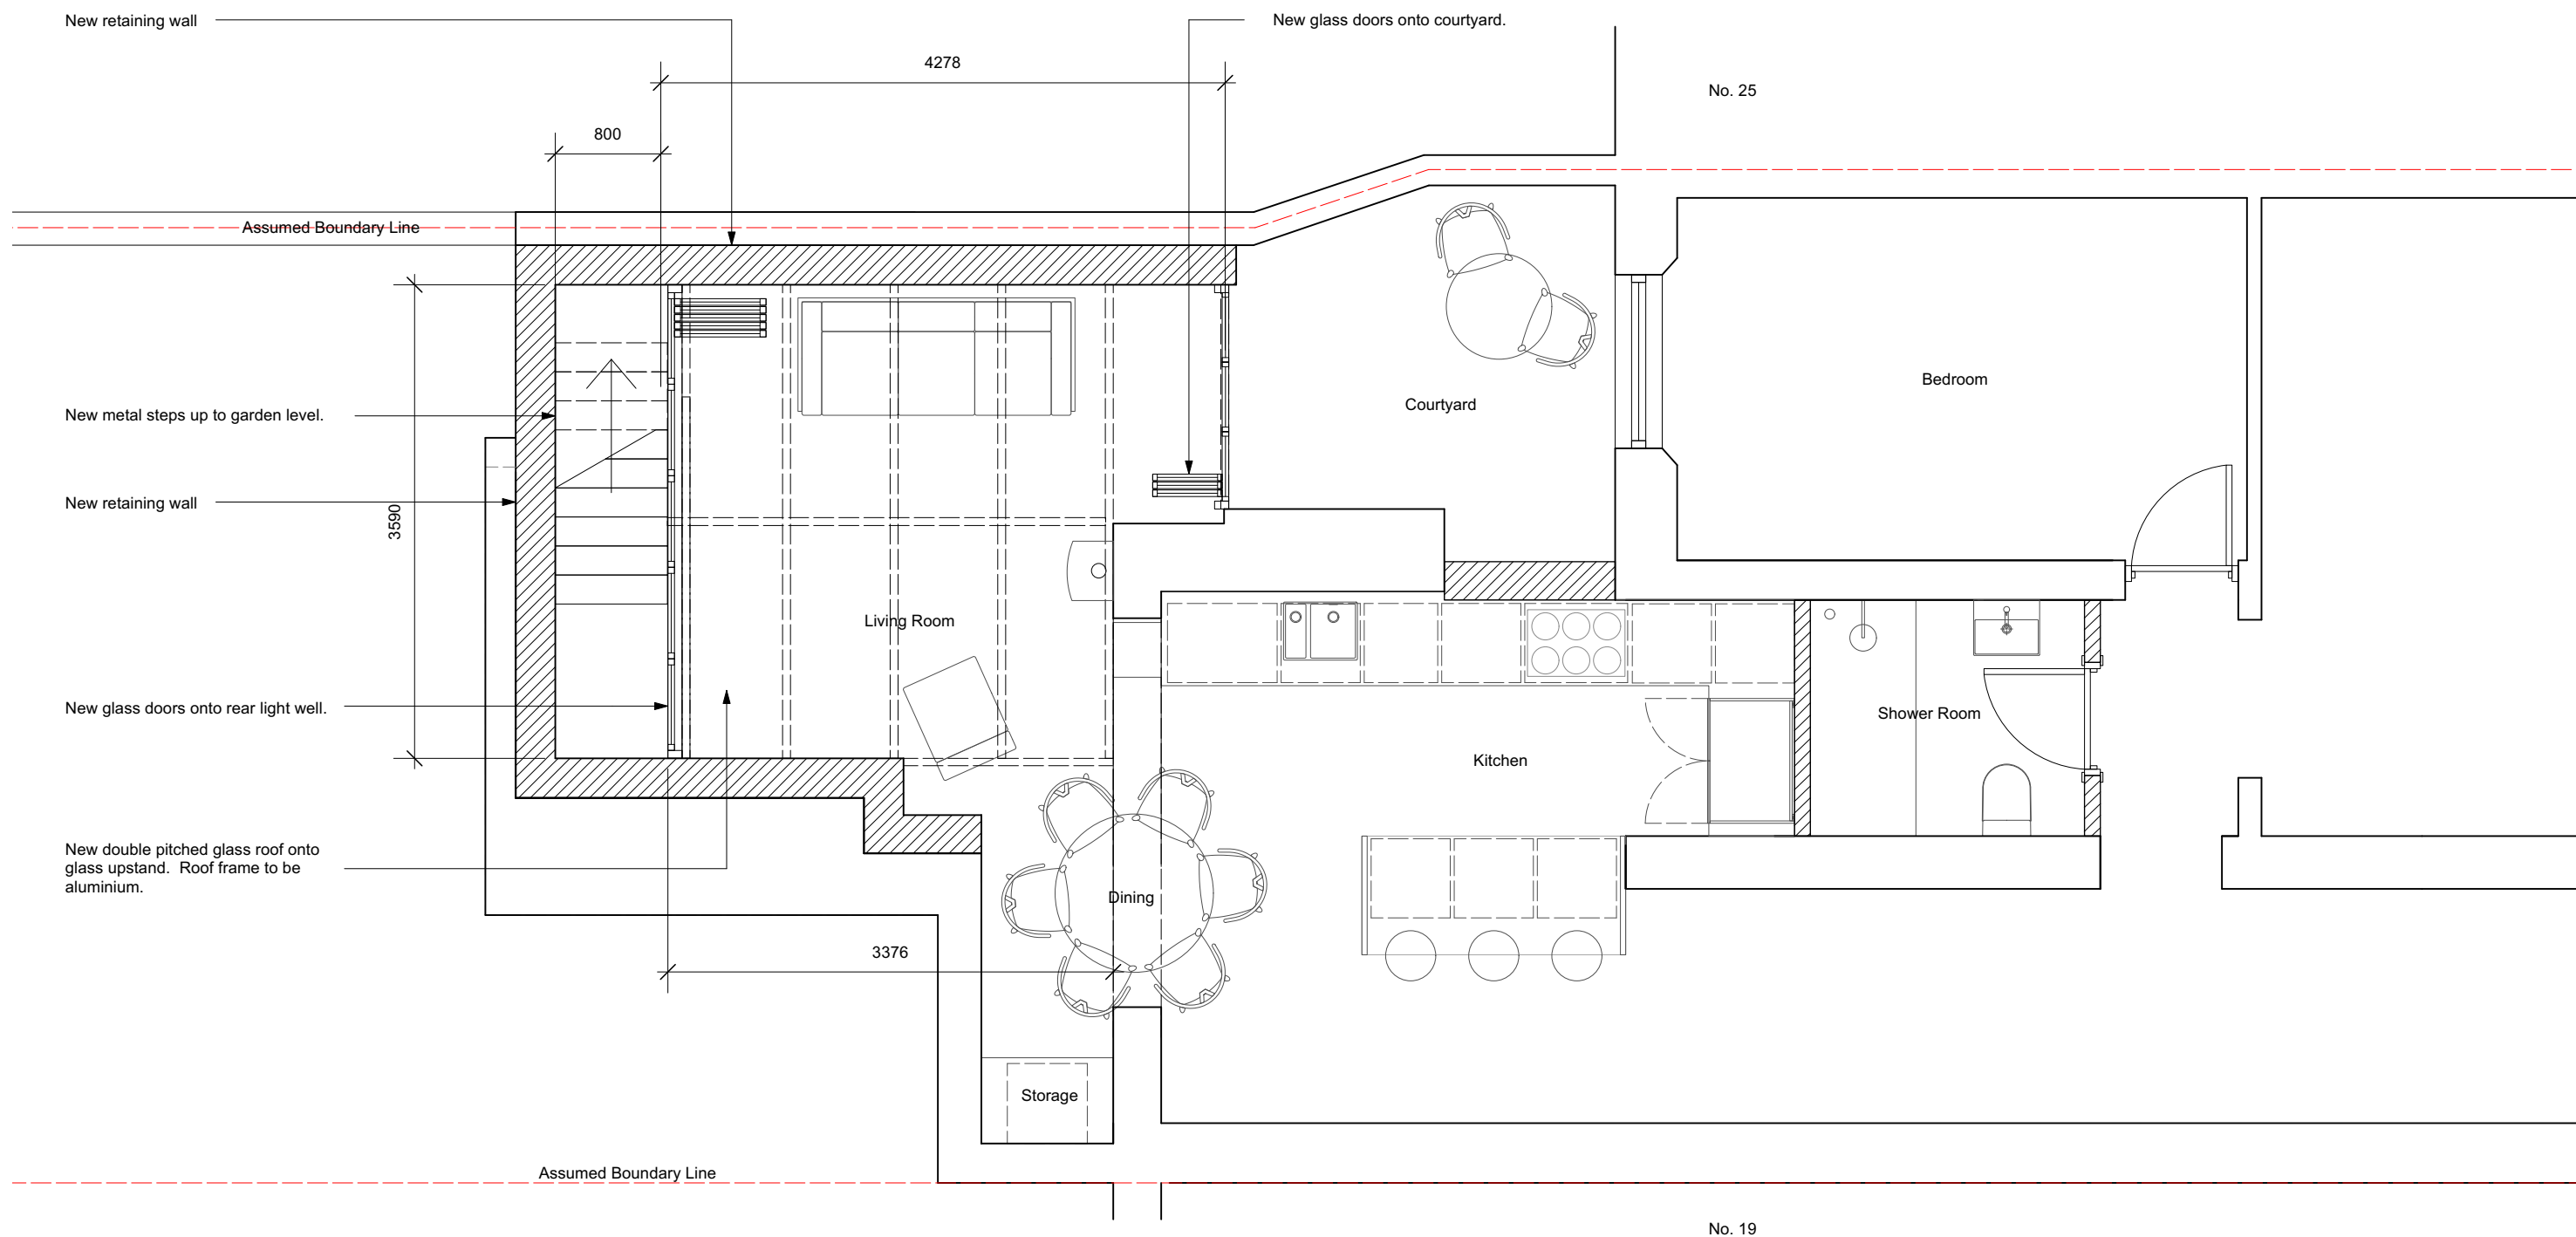

Scale  
1:100 @ A3  
Drawn by  
DB




Drawing no.  
00.102  
Date  
November 2023

Client  
Project  
23a Hampstead Lane, London, N6 4RT

Drawing title  
Lower Ground Floor Plan - Proposed  
**PLANNING**

Easton Design Office Limited  
9C York Way  
London N7 9GY  
+44 (0) 207 043 4614  
eastondesignoffice.com



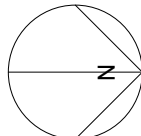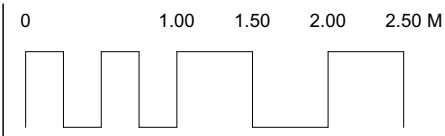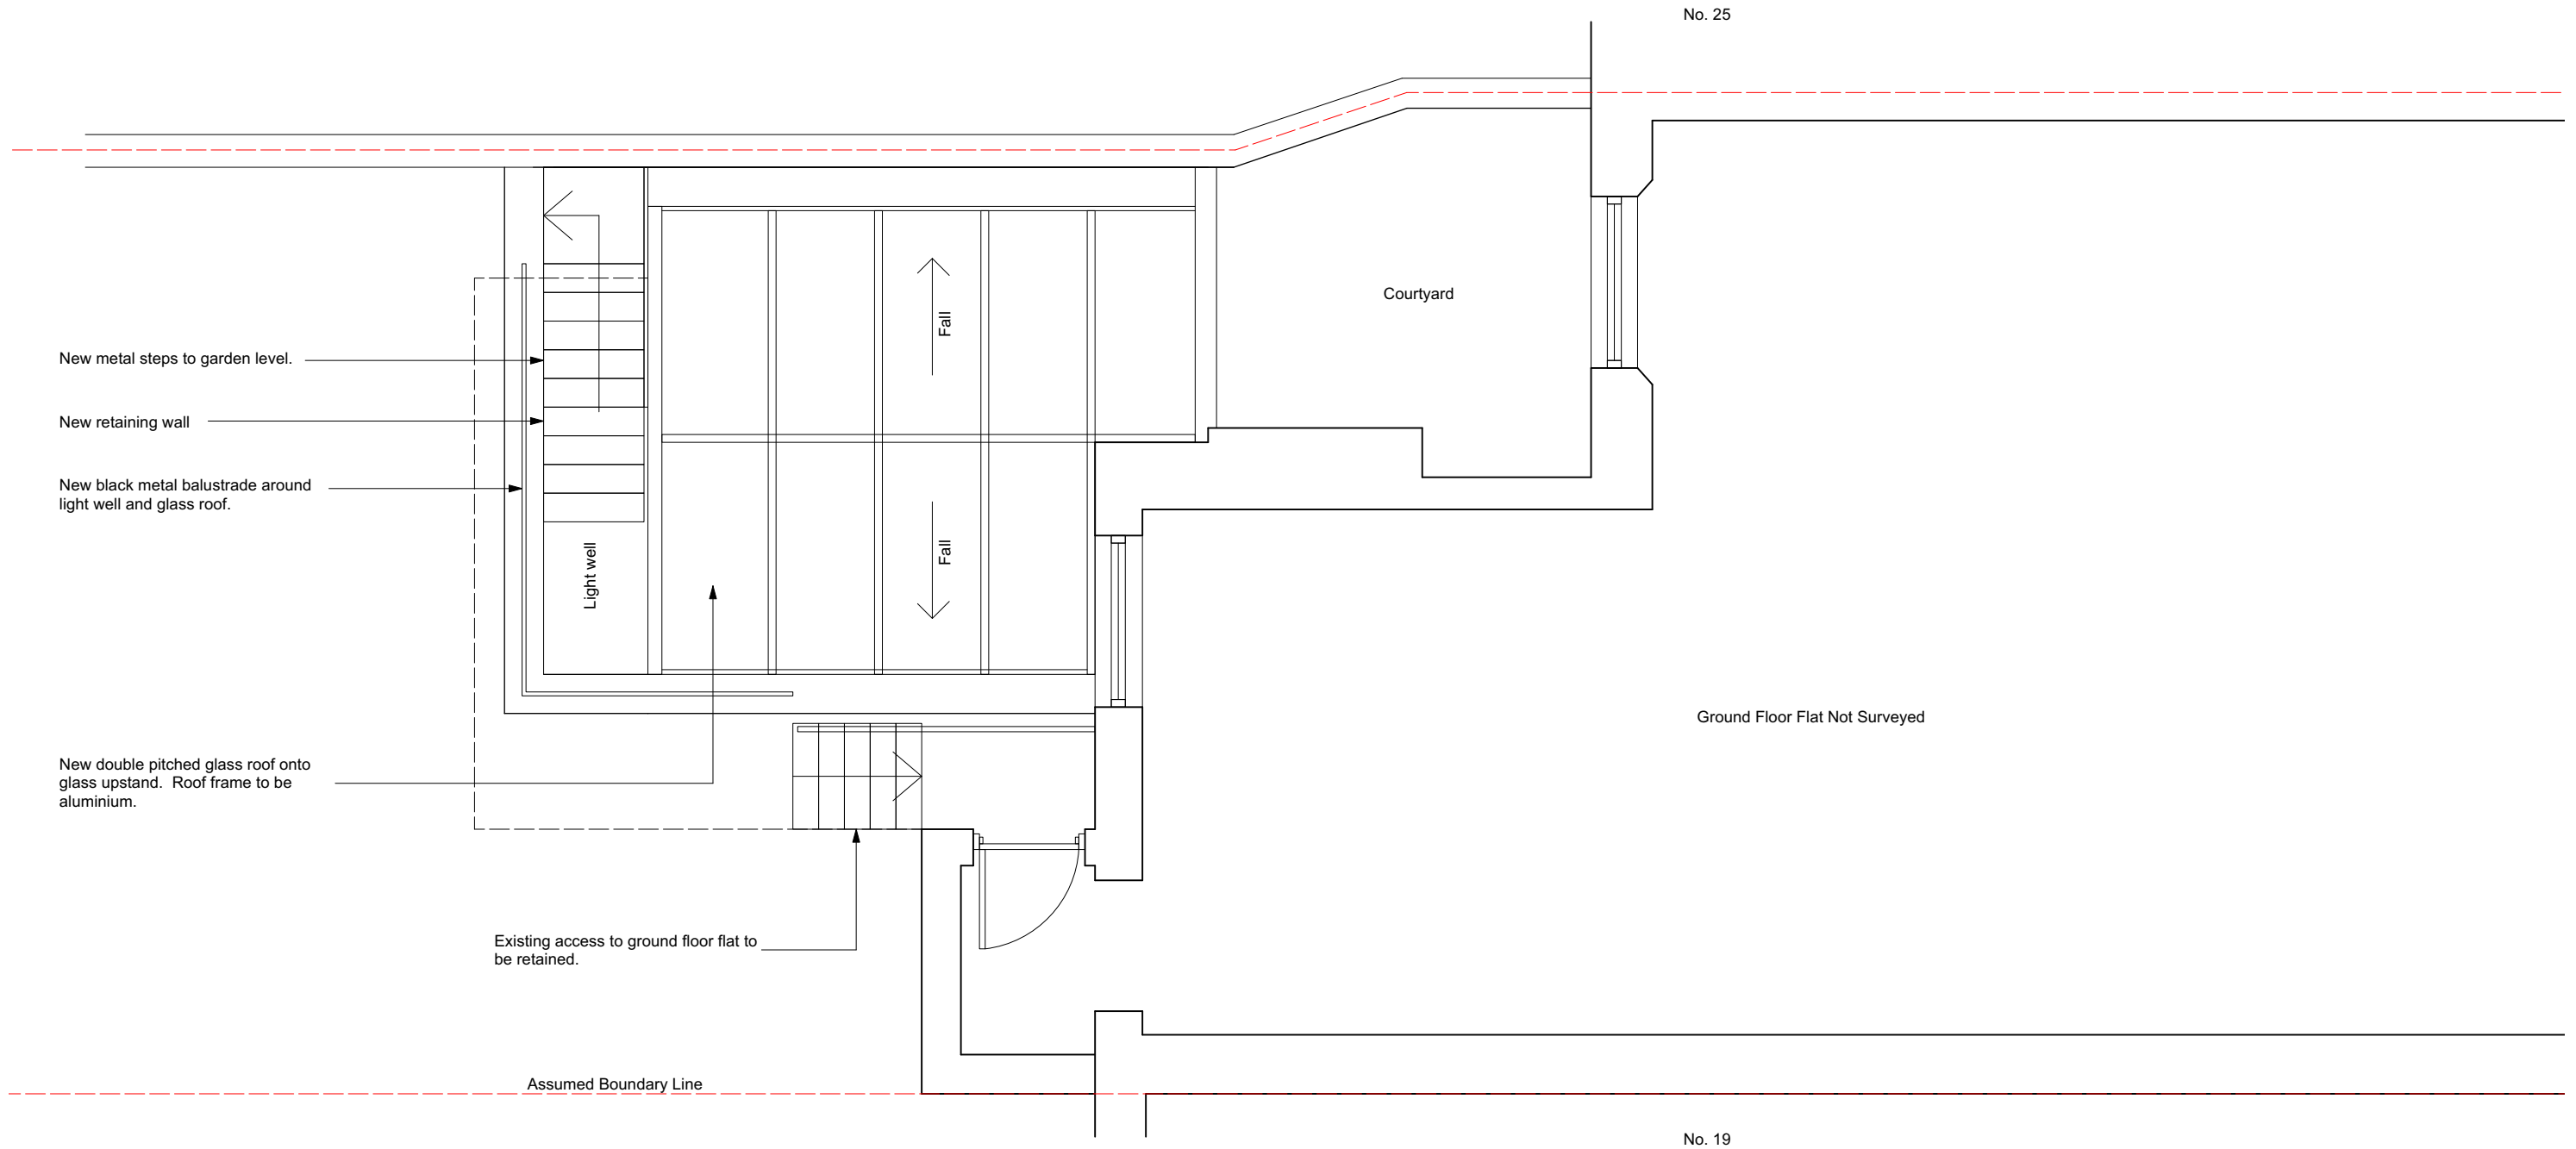

Scale  
1:50 @ A3  
Drawn by  
DB

Drawing no.  
01.102  
Date  
November 2023

Client  
  
Project  
23a Hampstead Lane, London, N6 4RT

Drawing title  
Raised Ground Floor - Proposed  
  
**PLANNING**

**Easton Design Office Limited**  
9C York Way  
London N7 9GY  
+44 (0) 207 043 4614  
eastondesignoffice.com





Existing Elevation  
Scale 1:100



Proposed Elevation  
Scale 1:100

No proposed works to front elevation.

0 2.0 3.0 4.0 5.0 6.0 M



Scale  
1:100 @ A3  
Drawn by  
DB



Drawing no.  
201  
Date  
November 2023

Client  
  
Project  
23a Hampstead Lane, London, N6 4RT

Drawing title  
Elevations - Existing & Proposed  
  
**PLANNING**

**Easton Design Office Limited**  
9C York Way  
London N7 9GY  
+44 (0) 207 043 4614  
eastondesignoffice.com



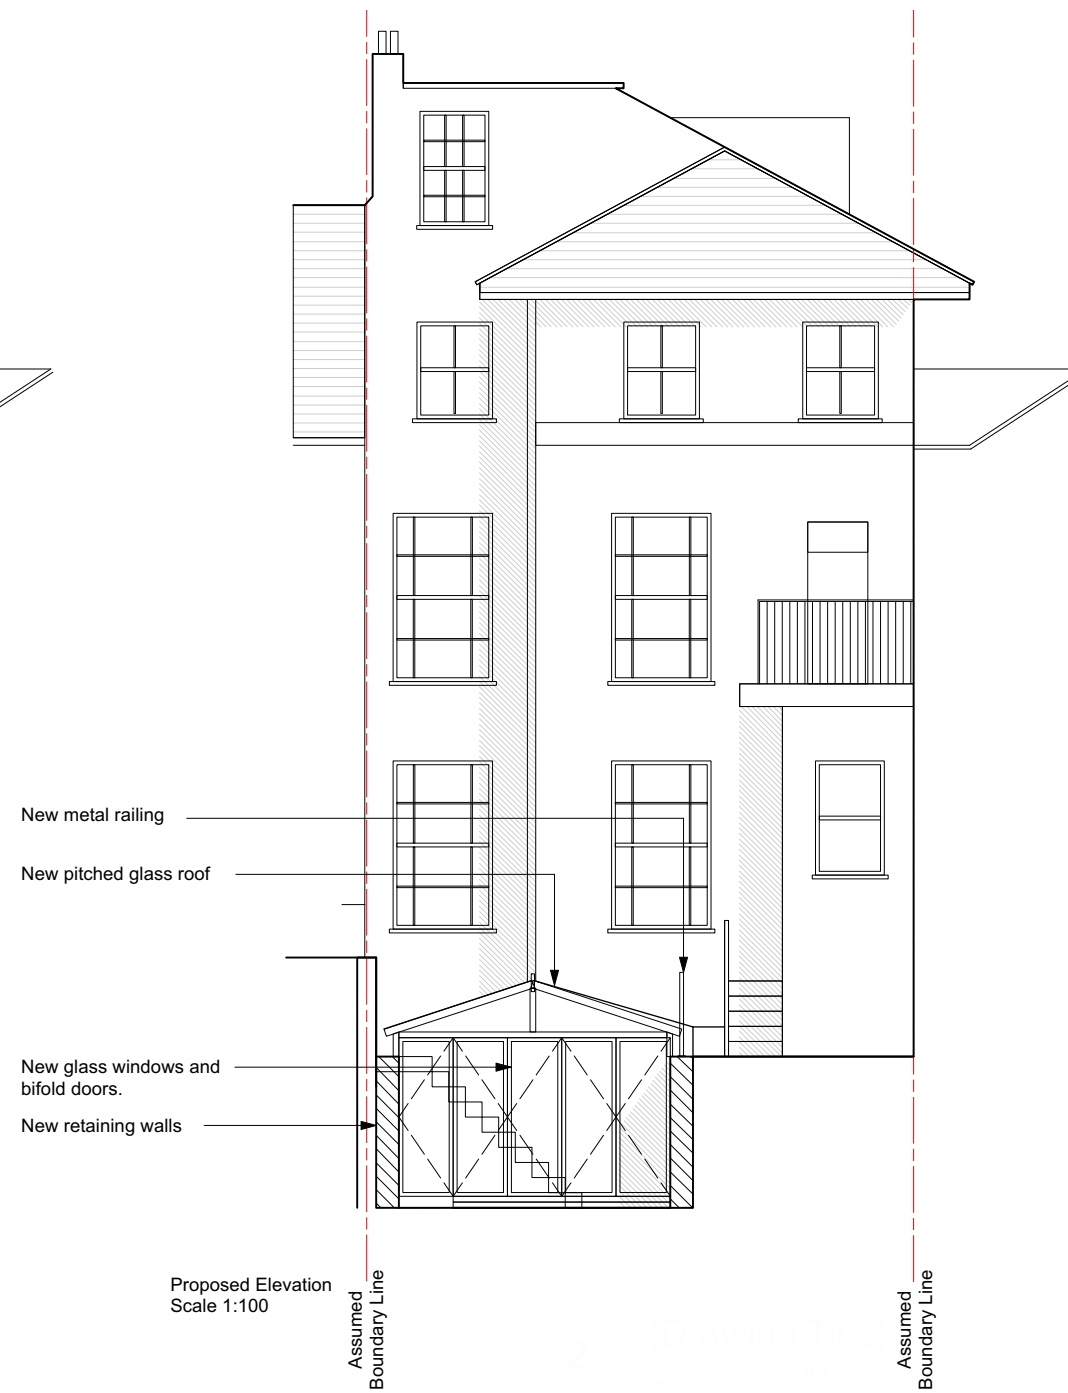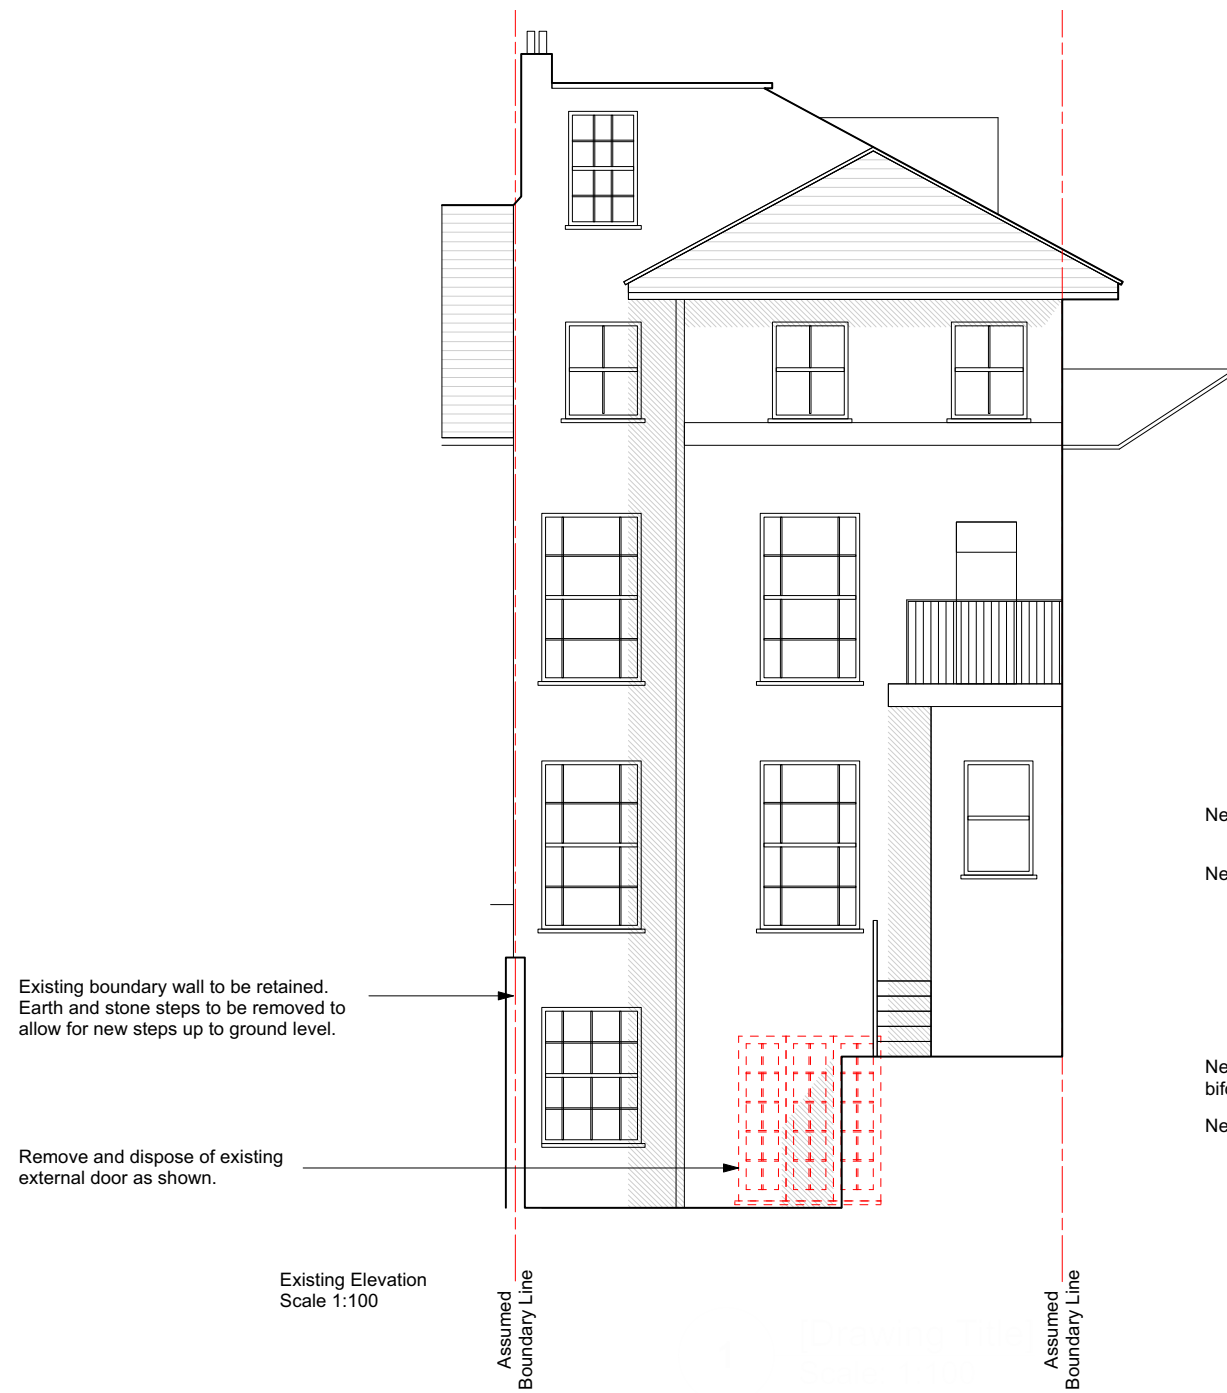

0 2.0 3.0 4.0 5.0 6.0 M



Scale  
1:100 @ A3  
Drawn by  
DB


Drawing no.  
202  
Date  
November 2023

Client  
  
Project  
23a Hampstead Lane, London, N6 4RT

Drawing title  
Elevations - Existing & Proposed  
  
**PLANNING**


Easton Design Office Limited  
9C York Way  
London N7 9GY  
+44 (0) 207 043 4614  
eastondesignoffice.com



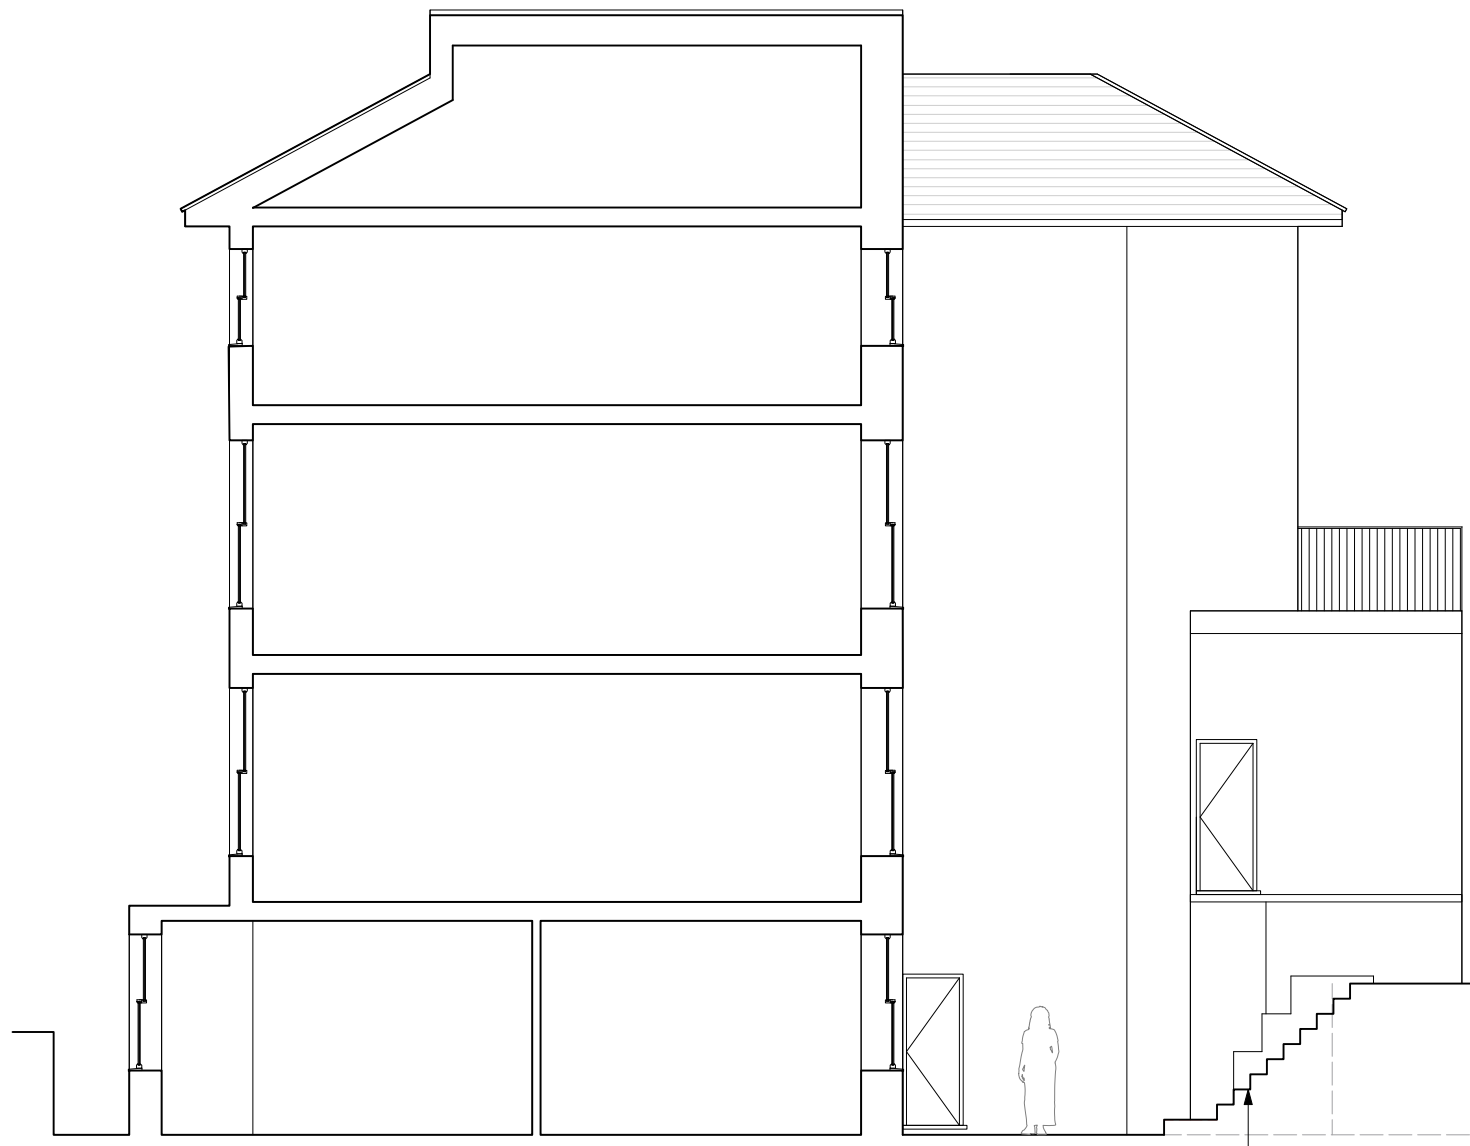

Remove and dispose of existing  
stones steps, retaining wall and soil

Existing Elevation  
Scale 1:100

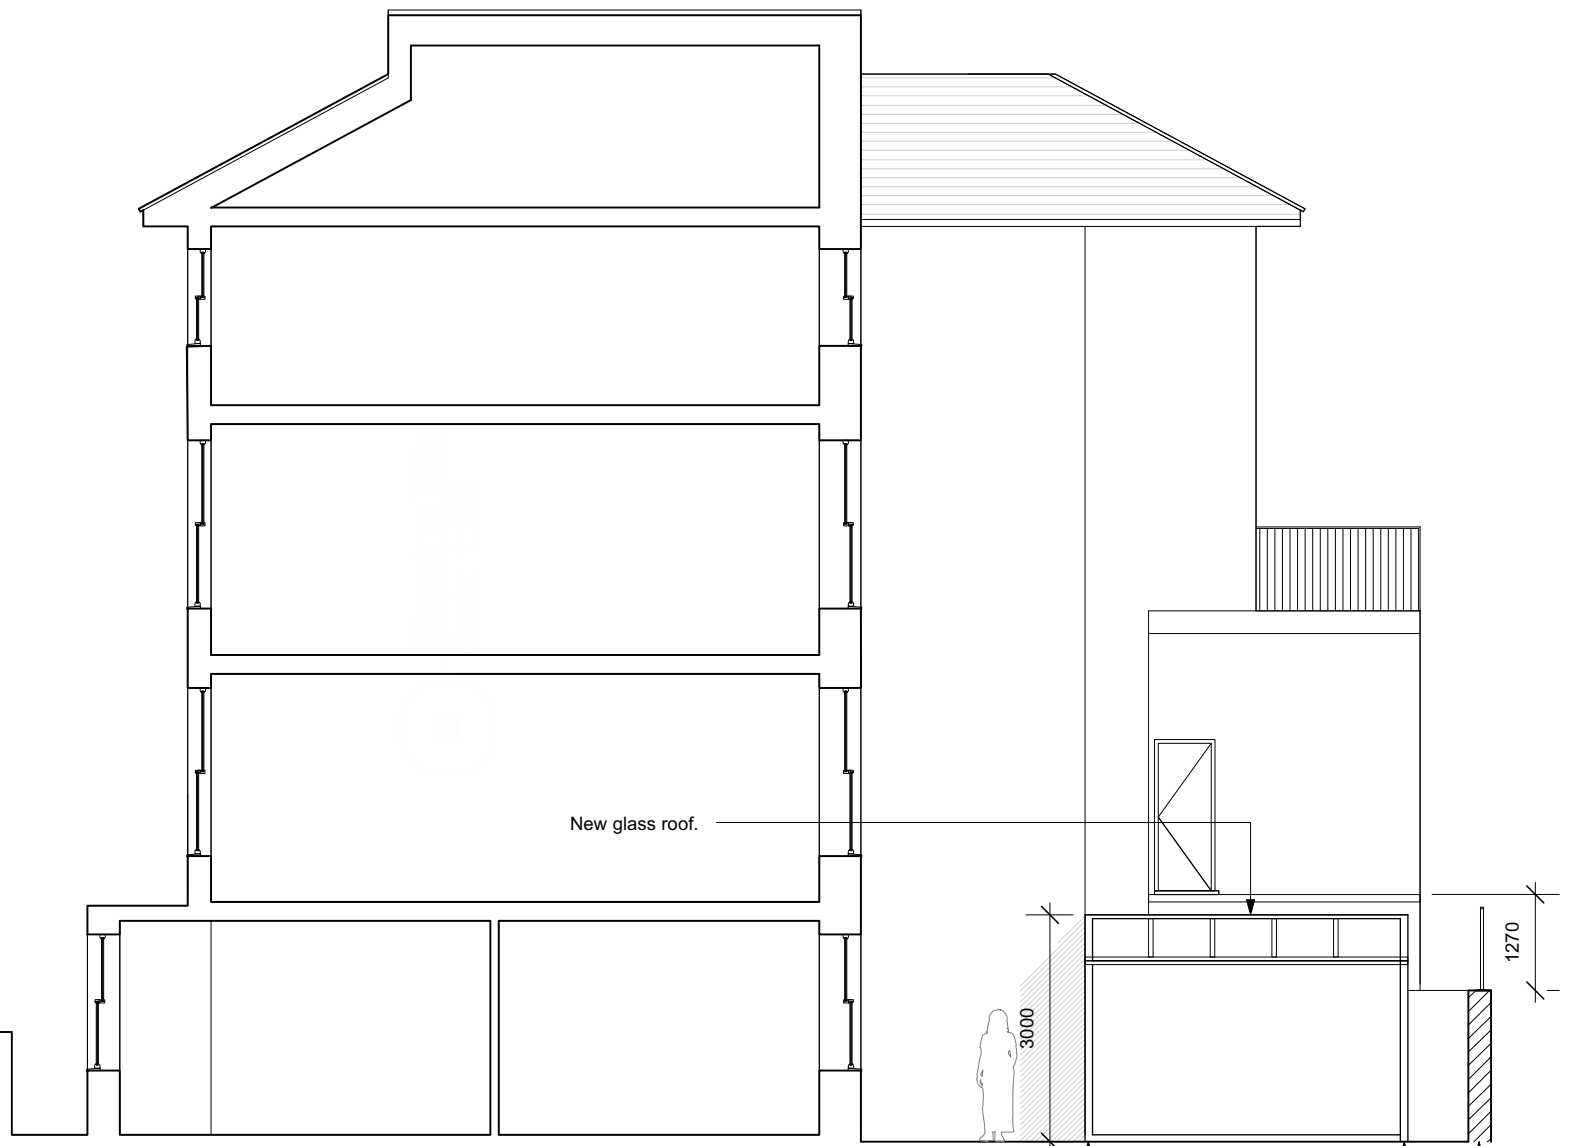


New glass roof.

New bi-fold doors

New retaining wall

Proposed Elevation  
Scale 1:100

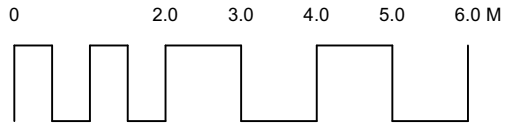

Scale  
1:50 @ A3  
Drawn by  
DB


Drawing no.  
203  
Date  
November 2023

Client  
  
Project  
23a Hampstead Lane, London, N6 4RT

Drawing title  
Sections - Existing & Proposed  
  
**PLANNING**

**Easton Design Office Limited**  
9C York Way  
London N7 9GY  
+44 (0) 207 043 4614  
eastondesignoffice.com



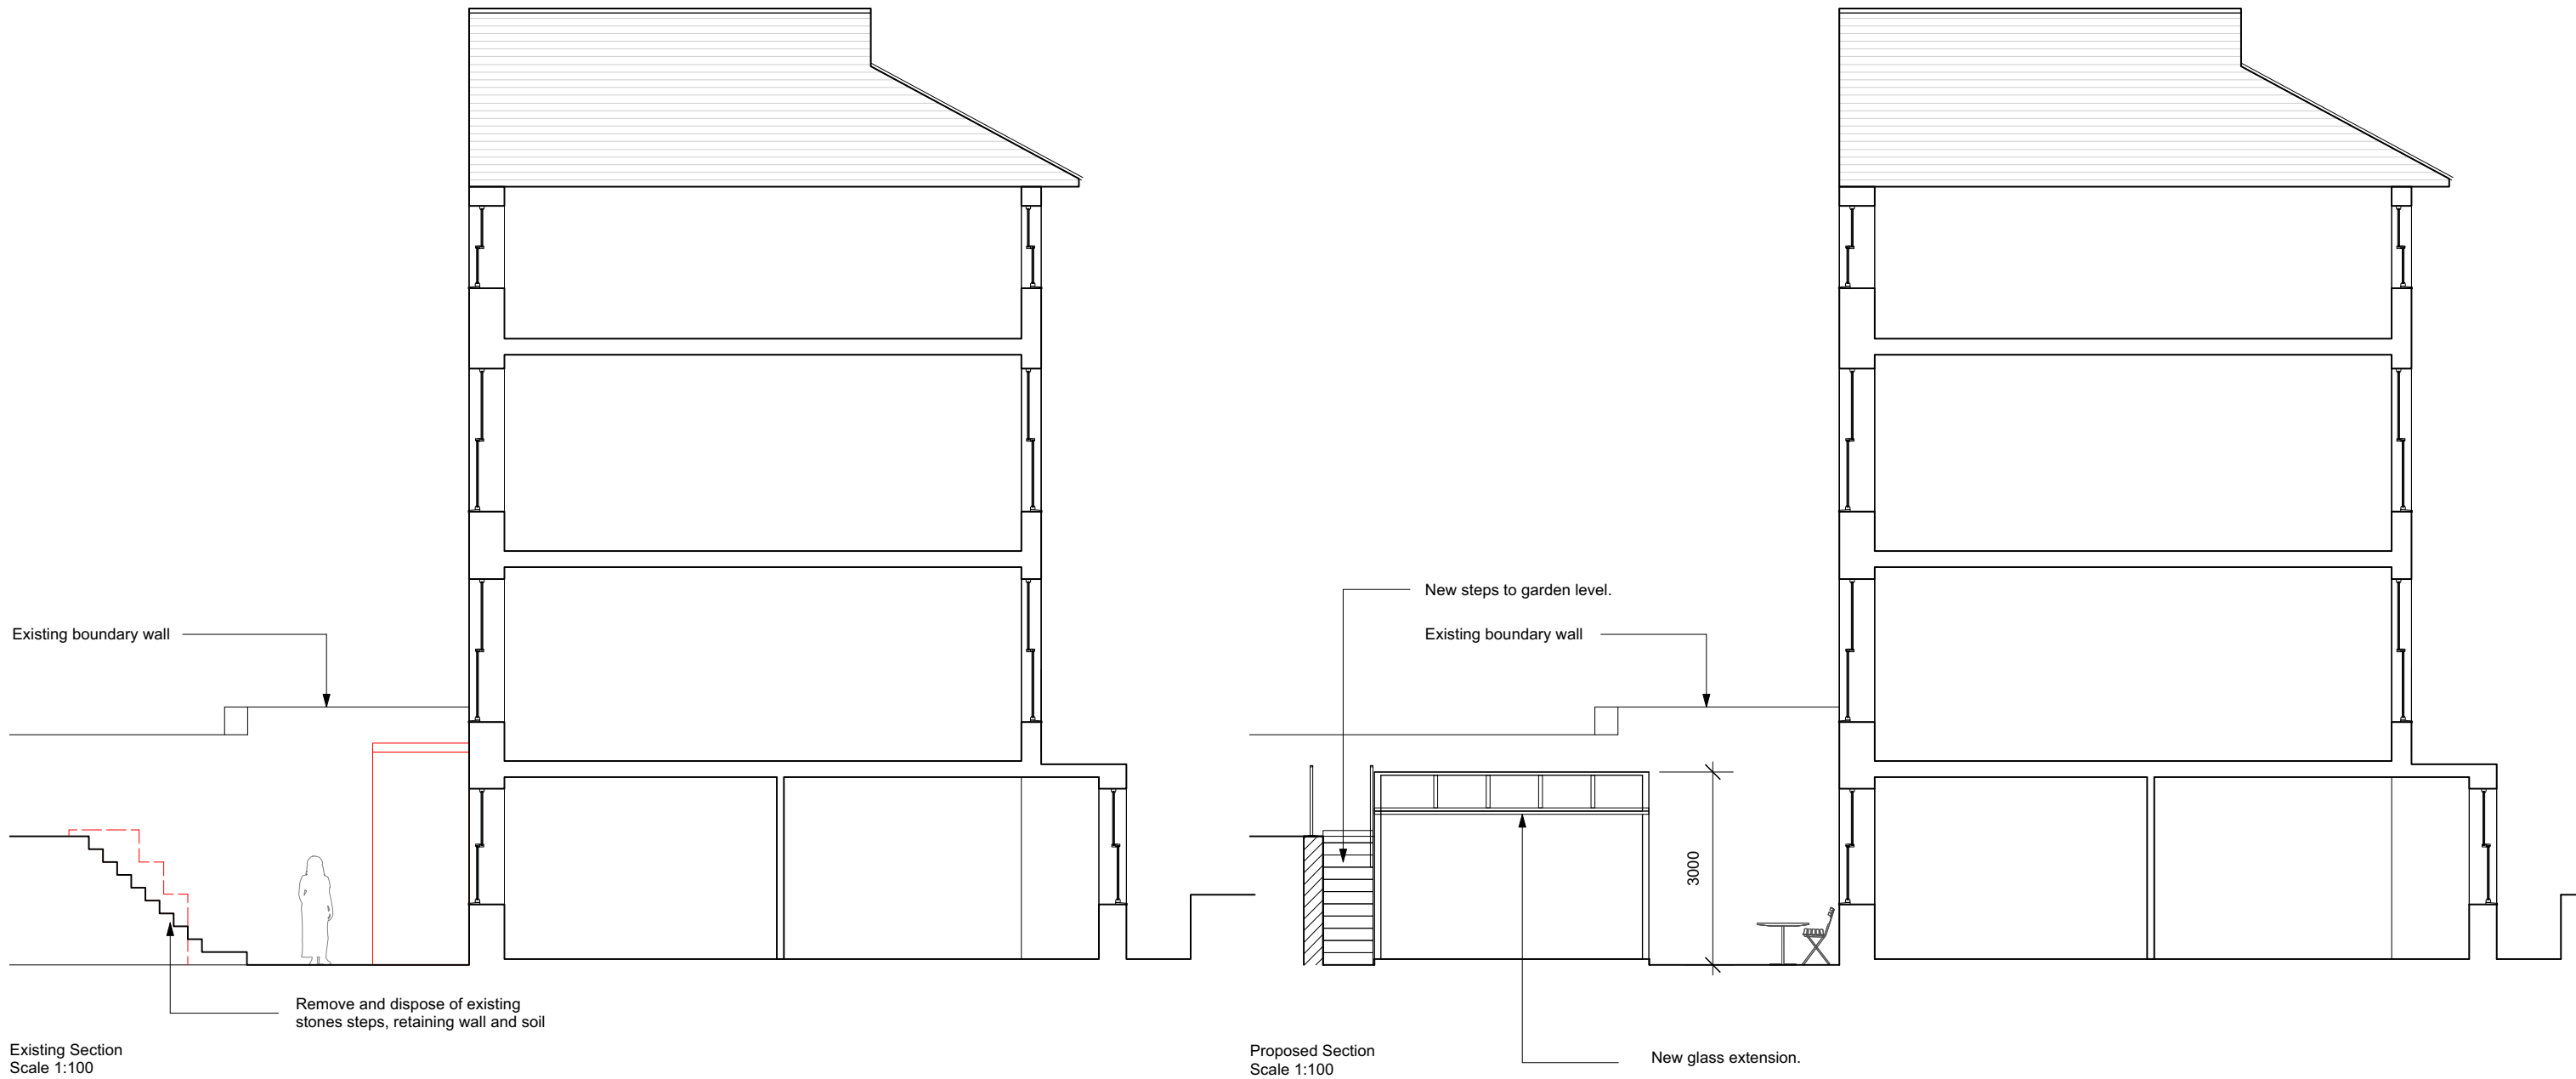

0 2.0 3.0 4.0 5.0 6.0 M



Scale  
1:50 @ A3  
Drawn by  
DB

Drawing no.  
204  
Date  
November 2023


Client  
  
Project  
23a Hampstead Lane, London, N6 4RT

Drawing title  
Sections - Existing & Proposed  
  
**PLANNING**


**Easton Design Office Limited**  
9C York Way  
London N7 9GY  
+44 (0) 207 043 4614  
eastondesignoffice.com





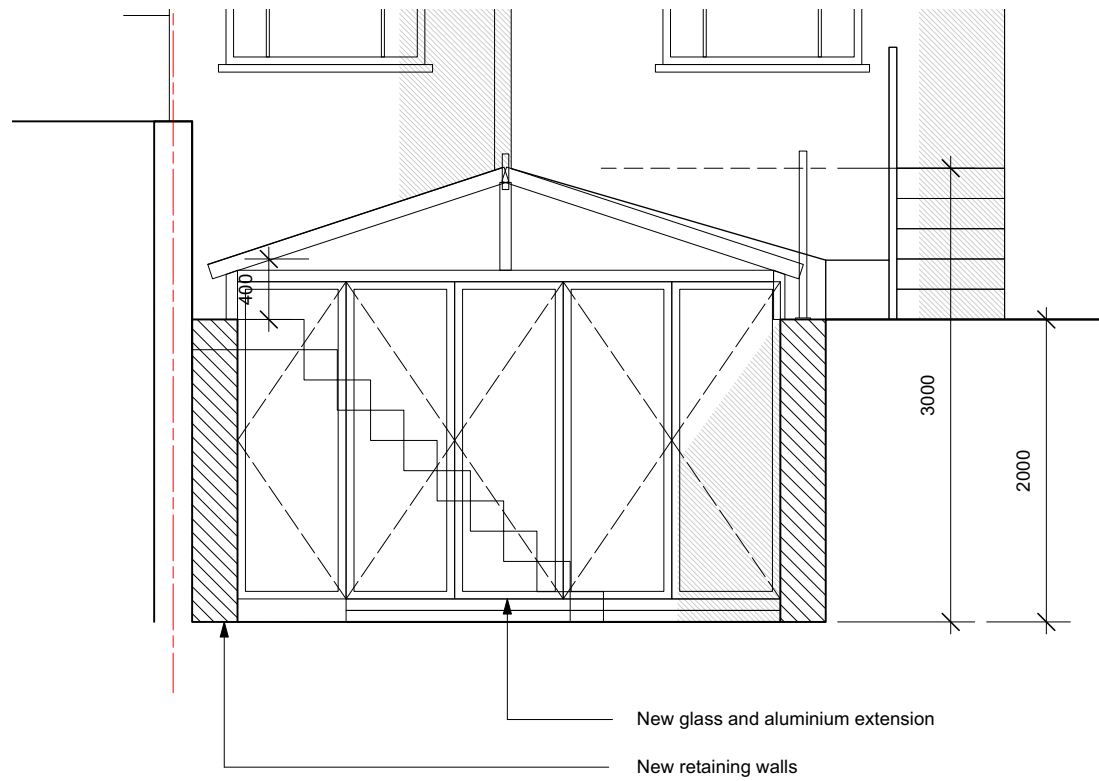


Proposed Section Through Light well  
Towards Rear of Extension  
Scale 1:50

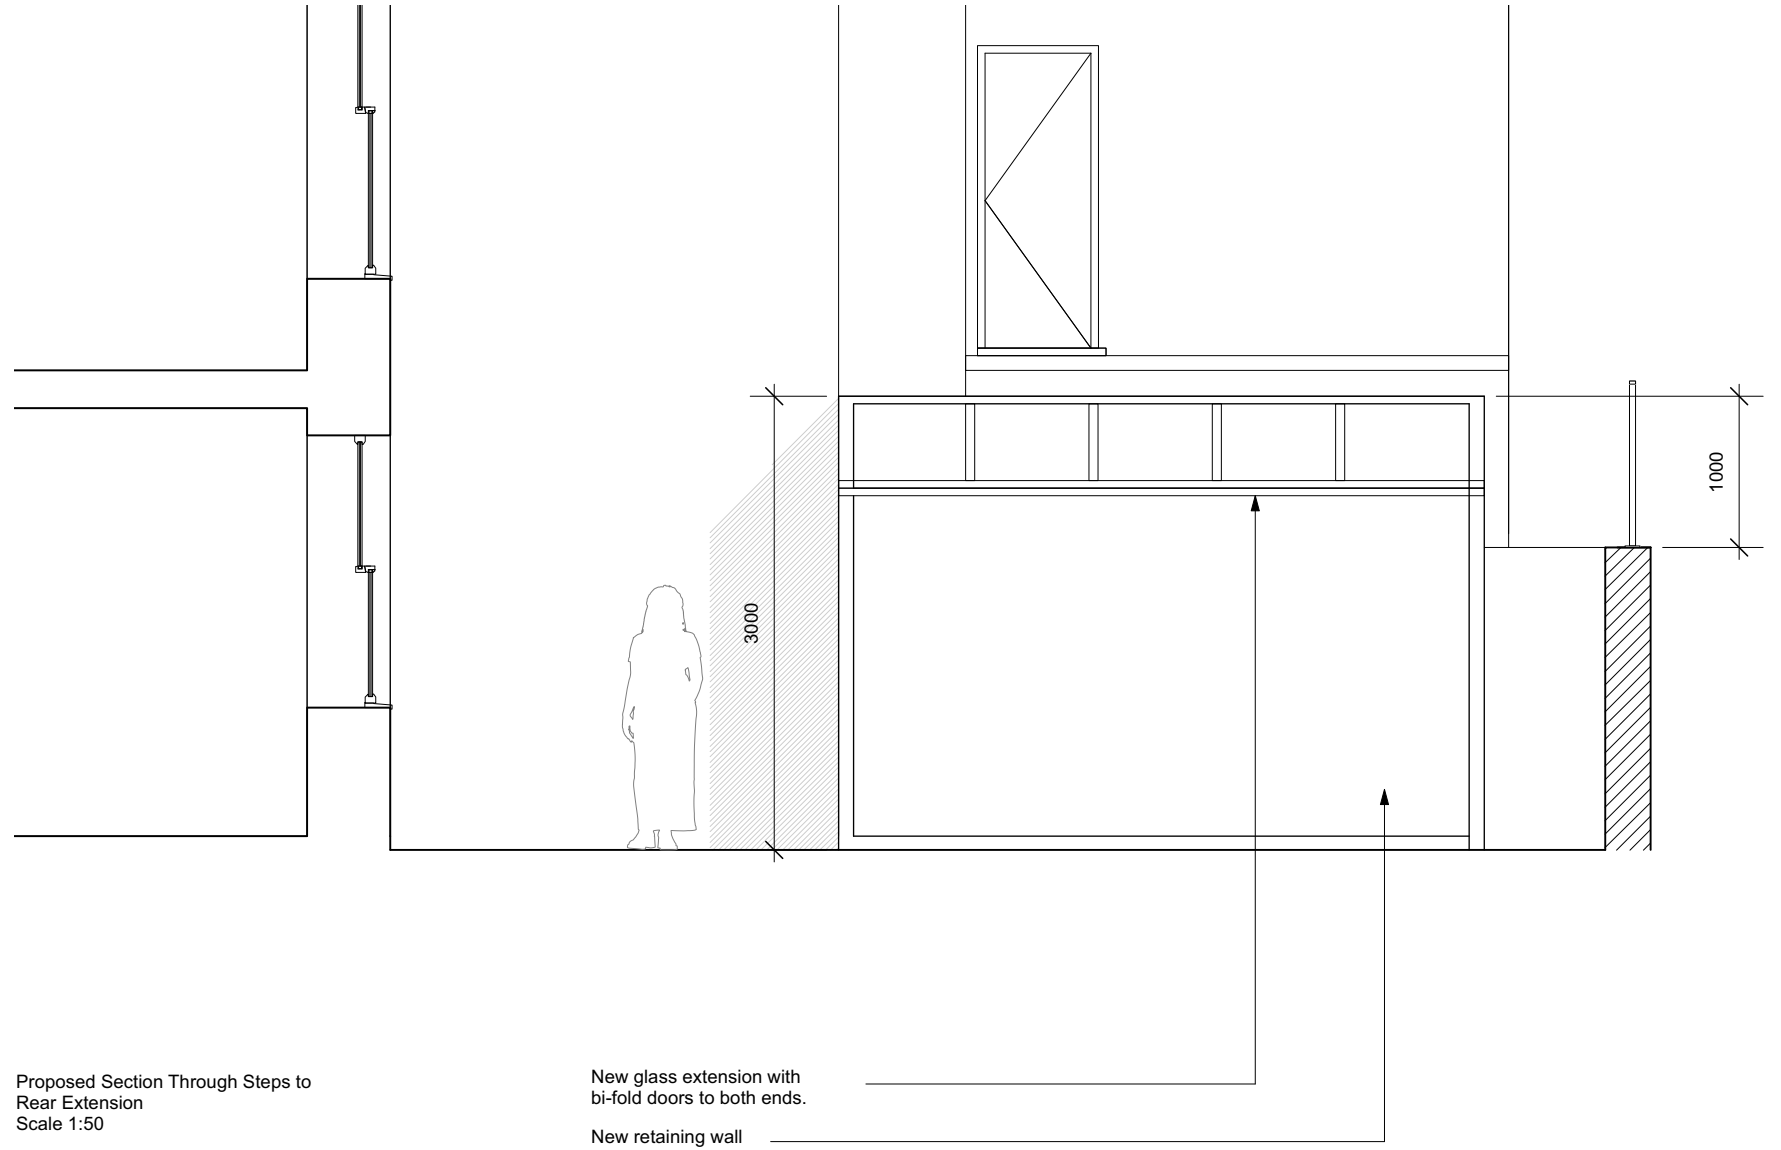

Proposed Section Through Steps to  
Rear Extension  
Scale 1:50

New glass extension with  
bi-fold doors to both ends.  
New retaining wall

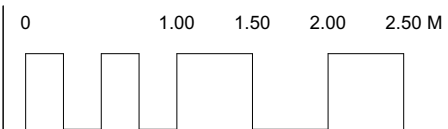

Scale  
1:50 @ A3  
Drawn by  
DB

Drawing no.  
301  
Date  
November 2023

Client  
  
Project  
23a Hampstead Lane, London, N6 4RT

Drawing title  
Elevations - Proposed  
  
**PLANNING**

**Easton Design Office Limited**  
9C York Way  
London N7 9GY  
+44 (0) 207 043 4614  
eastondesignoffice.com

