


GROUND FLOOR PLAN

Props below steps above.

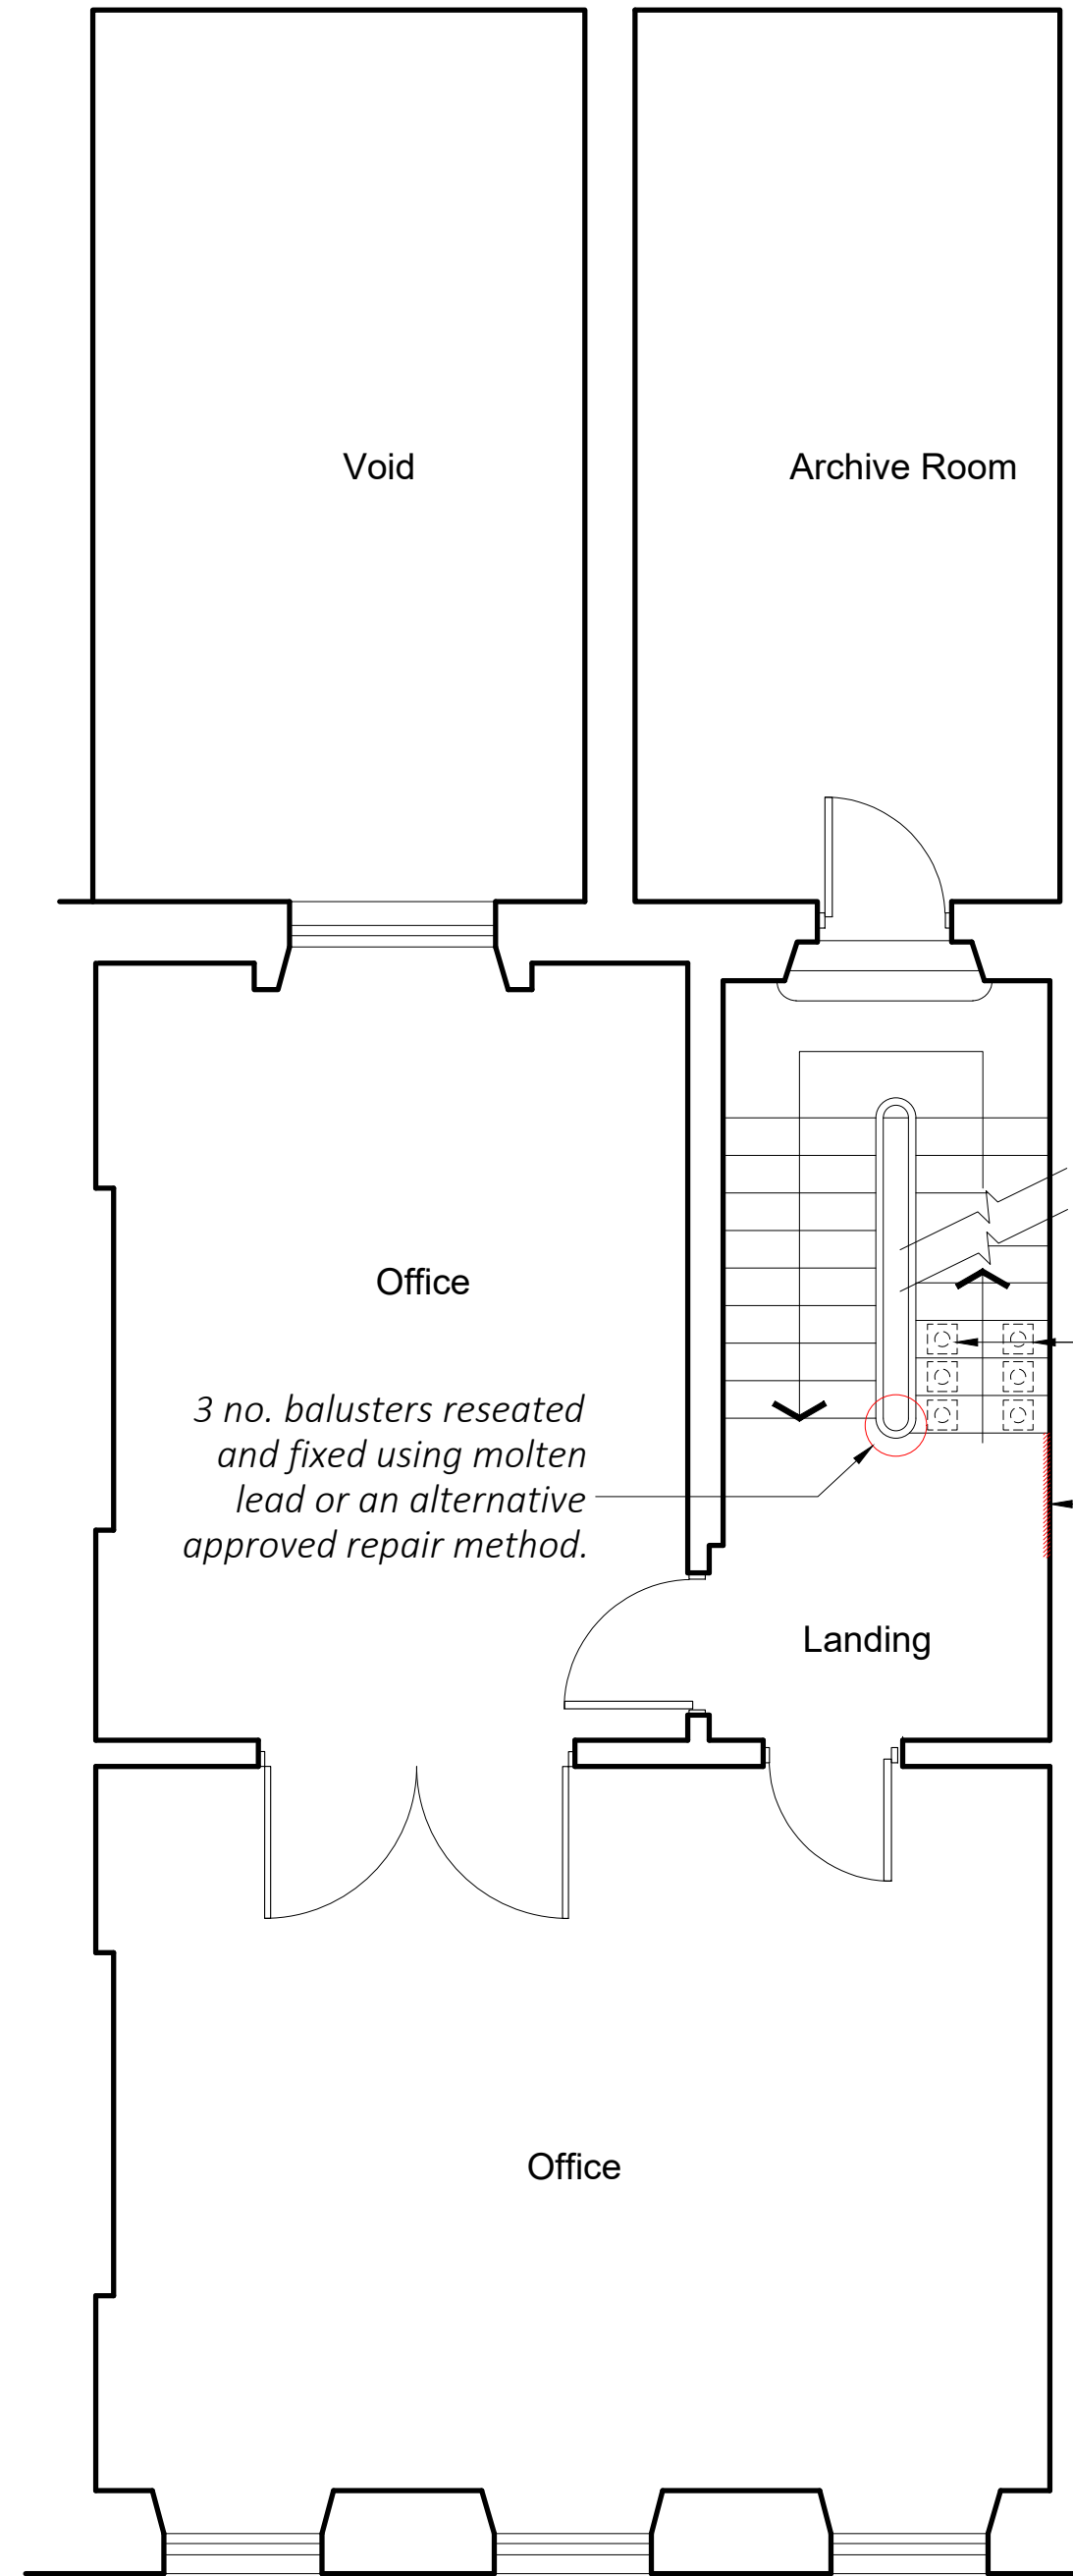


FIRST FLOOR PLAN

3 no. balusters reseated and fixed using molten lead or an alternative approved repair method.

Props below first 3 steps of stair flight

Section of skirting at landing level carefully cut out to allow insertion of slate packing. Removed piece to be retained and reinstated on completion of remedial work.

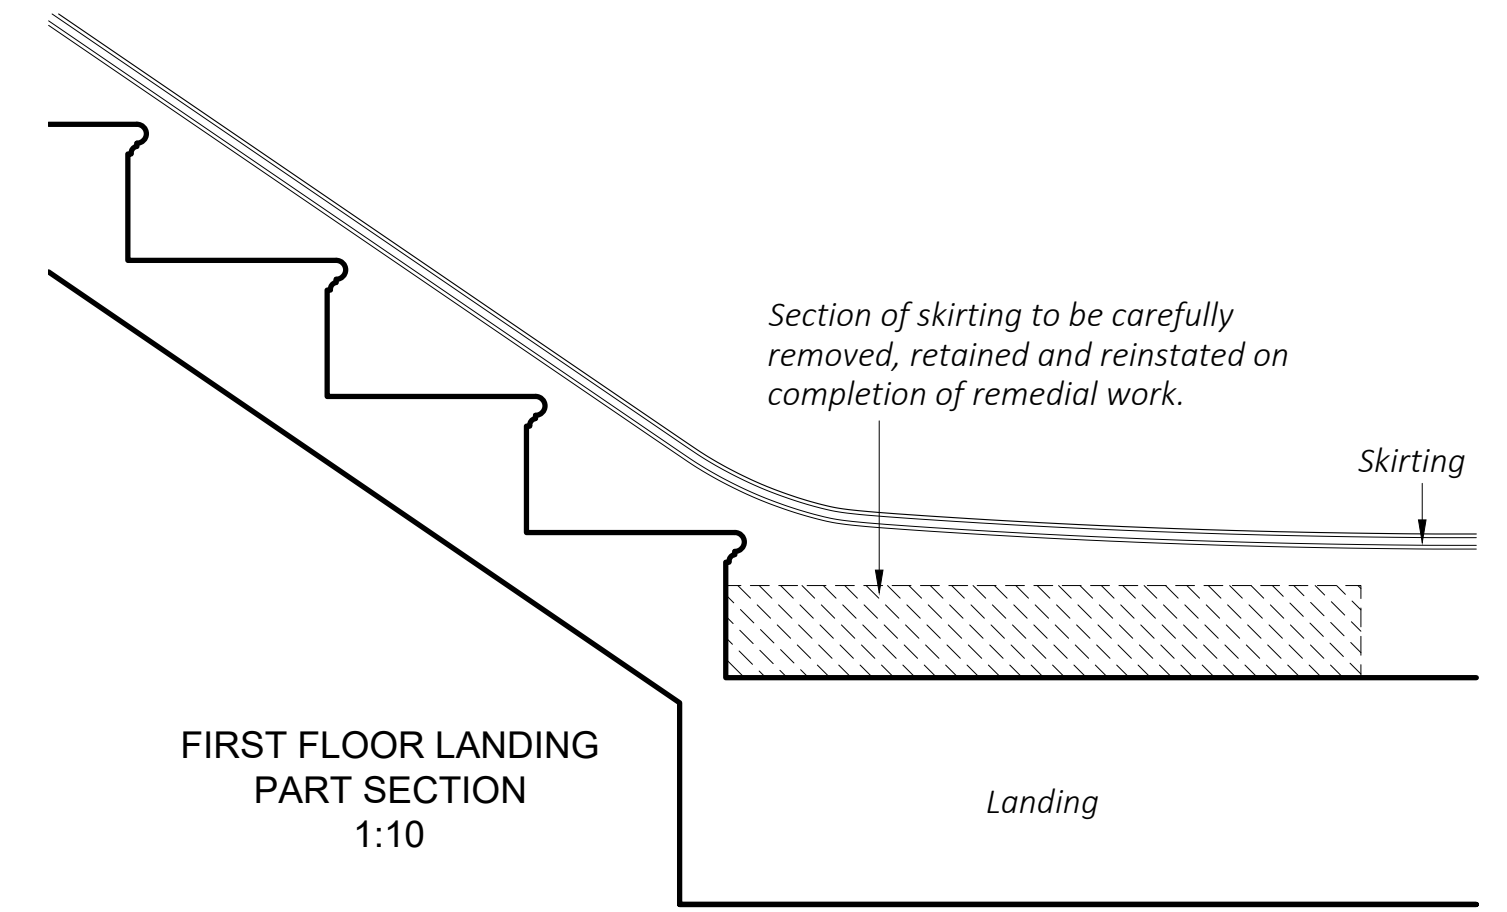

FIRST FLOOR LANDING PART SECTION 1:10

See London Stonemasonry method statement and DCL drawing 99657-02 for further details of proposed remedial work.



80 Churchill Square, Kings Hill  
West Malling, Kent, ME19 4YU  
Tel: +44 (0) 1732 897 514  
website: www.cirpro.co.uk

Client :  
The Royal Society of Musicians of Great Britain

Property Address :  
26 Fitzroy Square  
London W1T 6BT

Drawing Title :  
Ground and First Floors  
Showing Location of  
Proposed Remedial Work

Scale : 1:50 A1 | Date : 06/10/23 | By : rs

Drawing Number : 21262/P101 | Rev: A