



GROUND FLOOR PLAN

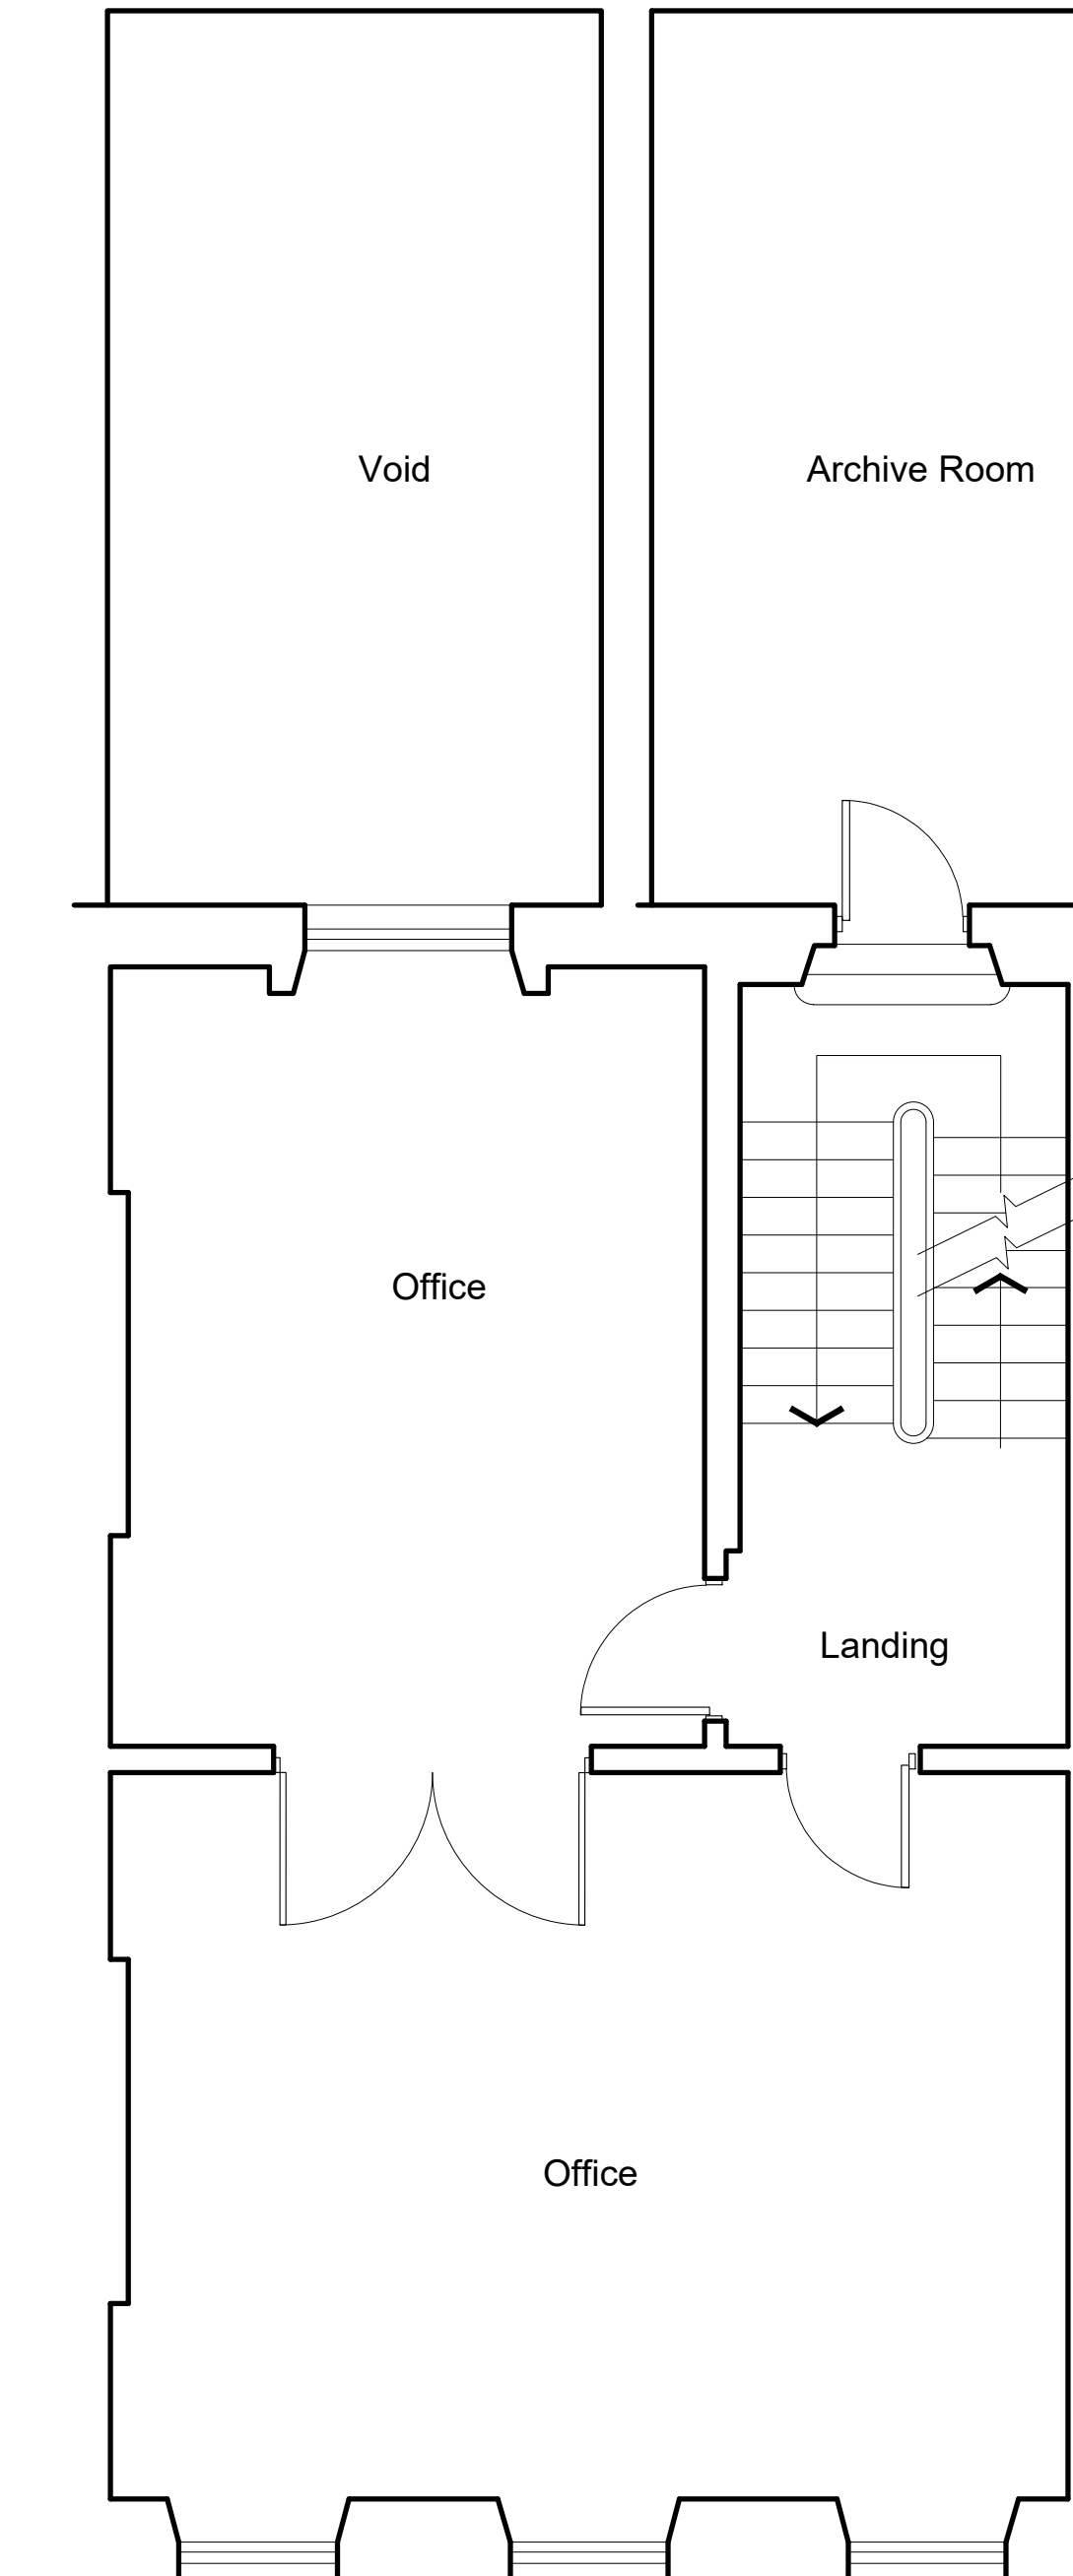

FIRST FLOOR PLAN

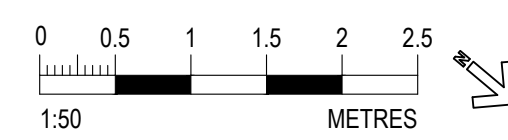

Client :
The Royal Society of
Musicians of Great Britain

Property Address :
26 Fitzroy Square
London W1T 6BT

Drawing Title :
Ground and First Floors
as Existing

<i>Scale :</i>	<i>Date :</i>	<i>By :</i>
1:50 A1	06/10/23	rs

<i>Drawing Number :</i>	<i>Rev:</i>
21262/EX-101	A