



**SITE PLAN**

0m 1m 2m 5m 10m


**DOCUMENT NOTES:**

1. THIS DRAWING IS FOR PLANNING PURPOSES ONLY AND SHOULD NOT BE USED FOR CONSTRUCTION.
2. THIS DRAWING AND DESIGN IS FOR USE SOLELY IN CONNECTION WITH THE PROJECT DESCRIBED BELOW.
3. THIS DRAWING AND DESIGN IS THE PROPERTY OF AS STUDIO AND MUST NOT BE ISSUED, LOANED OR COPIED WITHOUT WRITTEN CONSENT.
4. THIS DRAWING IS TO BE READ IN CONJUNCTION WITH ALL ADDITIONAL INFORMATION FORMING PART OF THIS APPLICATION.



**LOCATION PLAN**

0 10 20 50M

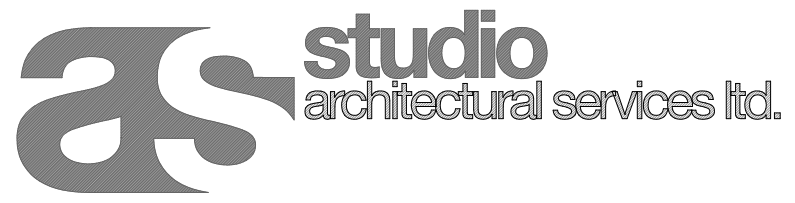

**2 magdalen mews**  
 back of 164 finchley road  
 london  
 NW3 5HB  
 tel:+44 (0)207 794 1625 fax:+44 (0) 207 794 0296  
 info@as-studio.co.uk

PROJECT ADDRESS:  
 162-164 FINCHLEY ROAD  
 NW3

CLIENT NAME:

SITE PLAN AND LOCATION PLAN	
DRAWING NO: 4164(PLA)001	DWG FILE: 4164(PLA)100-300
PROJECT STAGE: PLANNING	DRAWN: CS
VERSION:	SCALE: 1:200/1:1250 SIZE: A3

12 NOV 2023

THIS DRAWING AND DESIGN IS THE PROPERTY OF AS-STUDIO LTD AND MUST NOT BE ISSUED, LOANED OR COPIED WITHOUT WRITTEN CONSENT