



Note
 This drawing is not to be scaled. Use figured dimensions only. All dimensions are to be checked on site and any discrepancies, errors or omissions are to be reported to the architect prior to commencement of works.

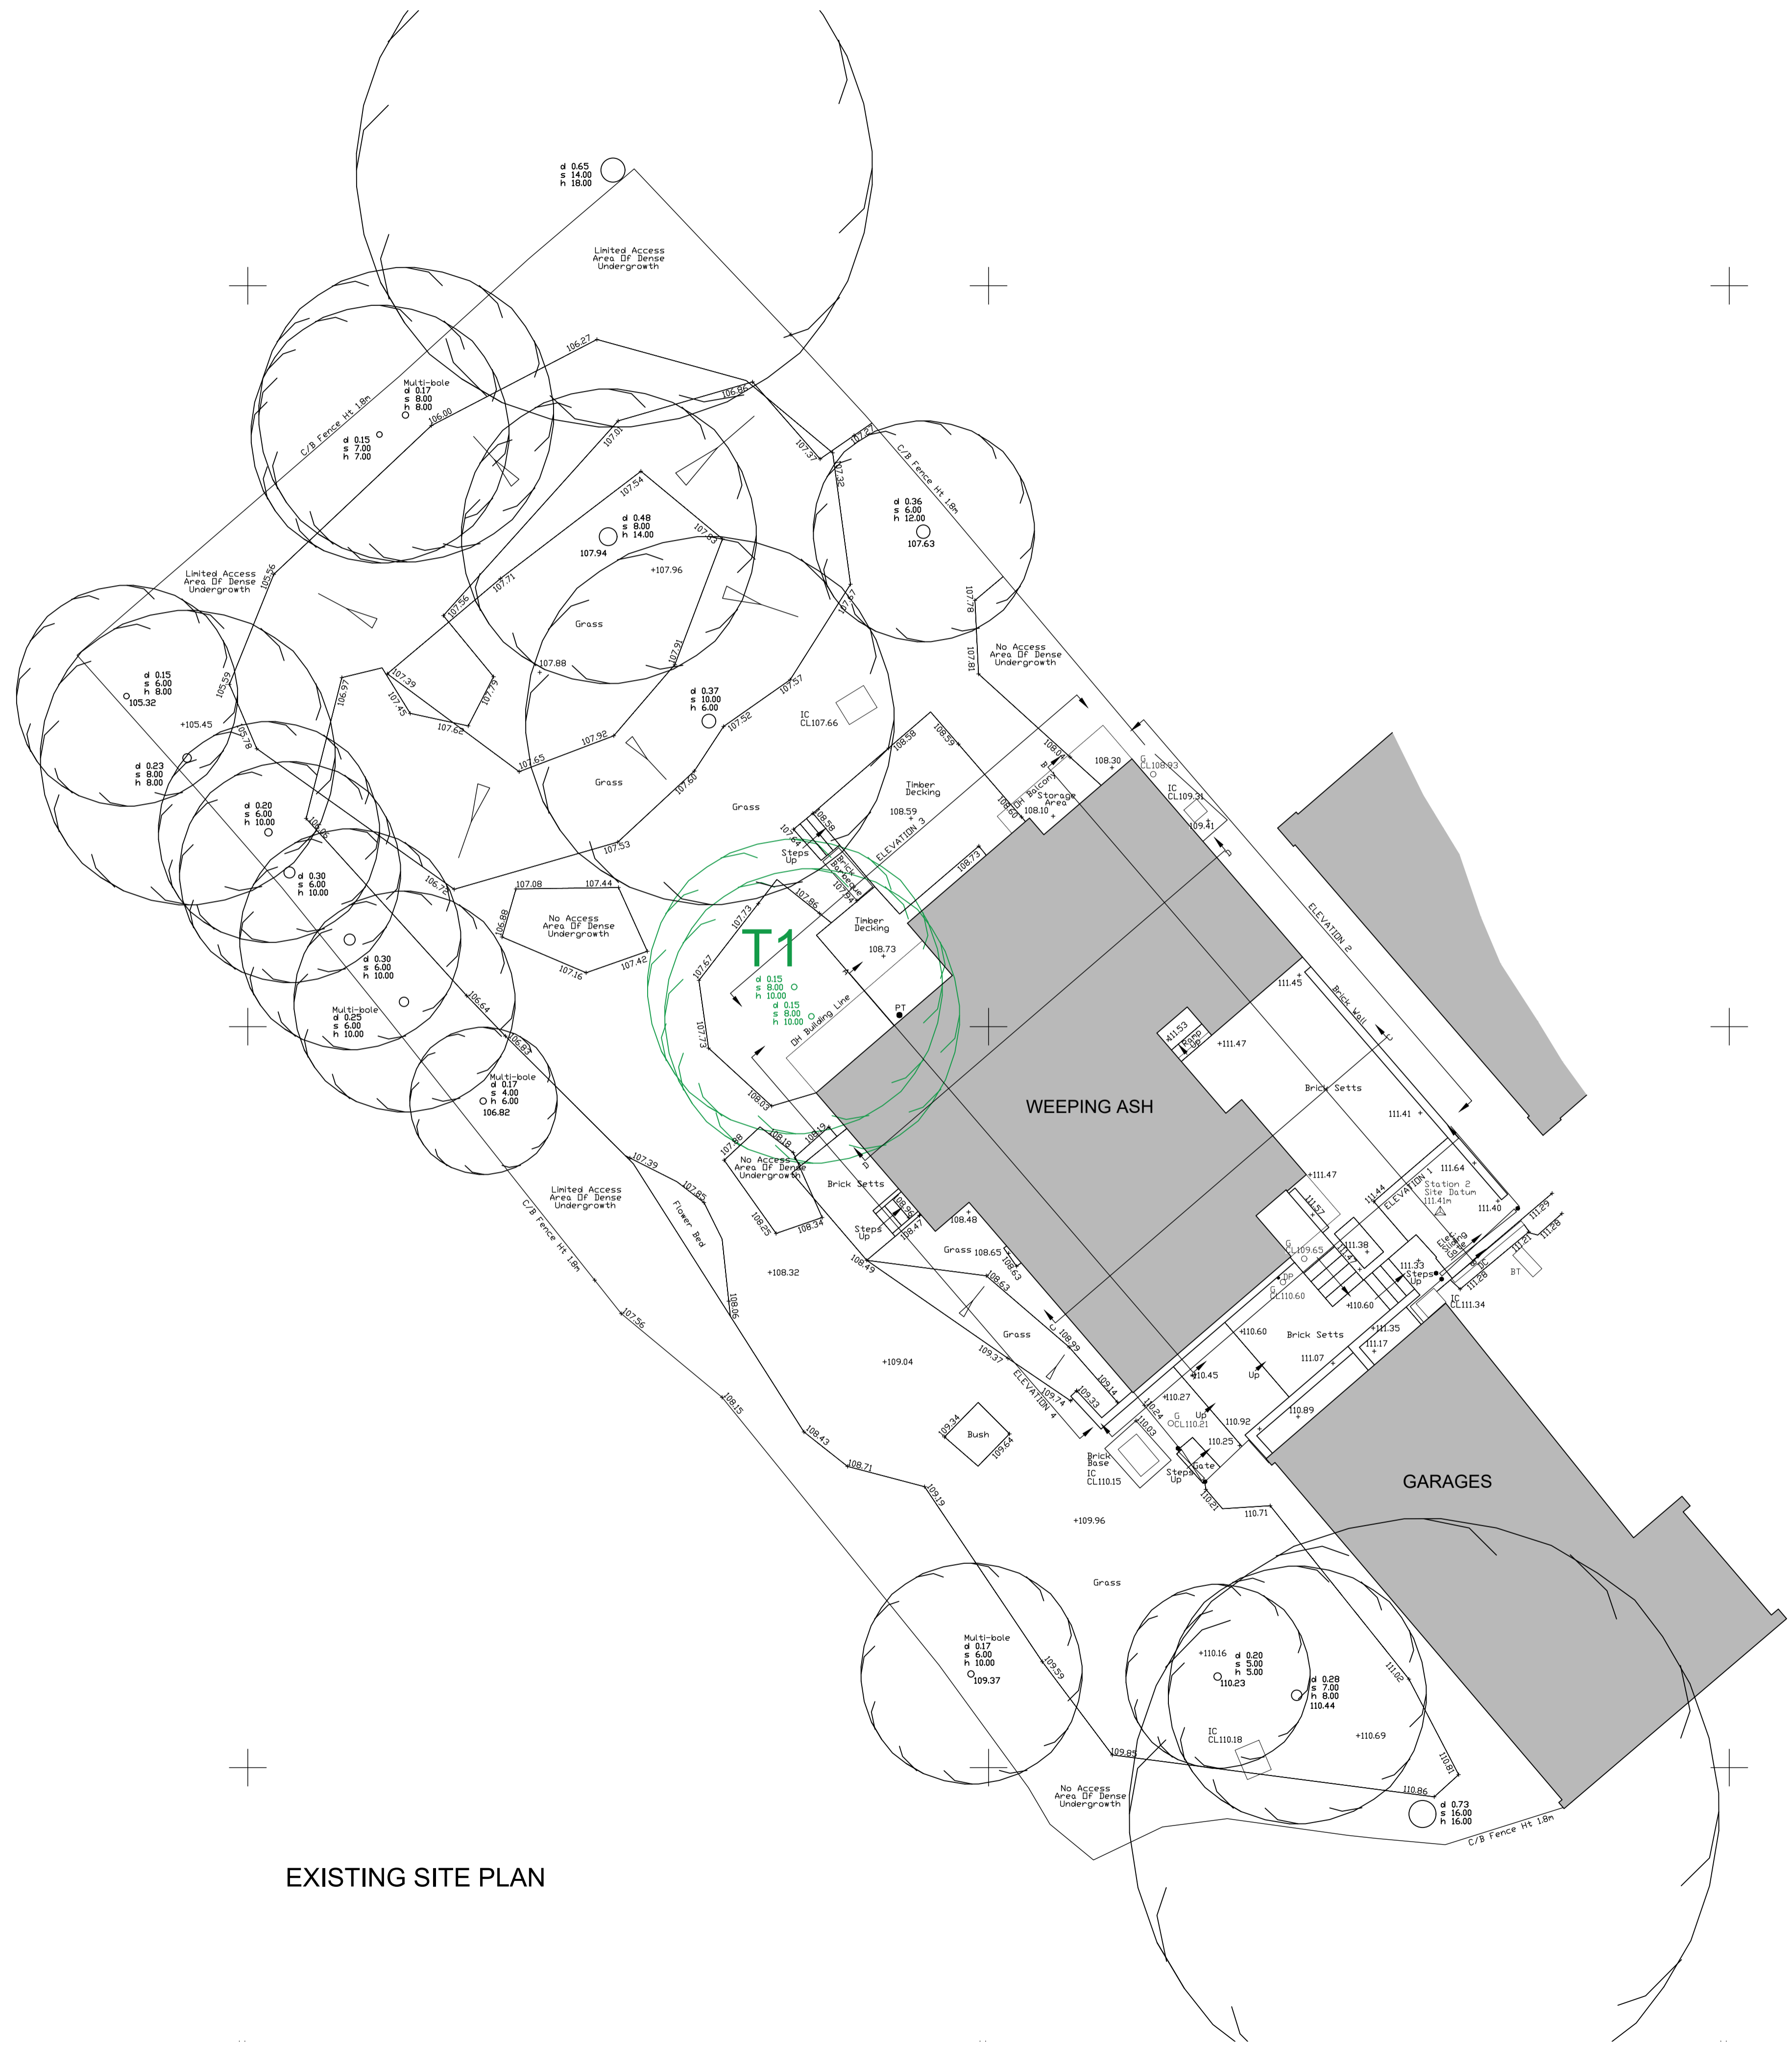

EXISTING SITE PLAN

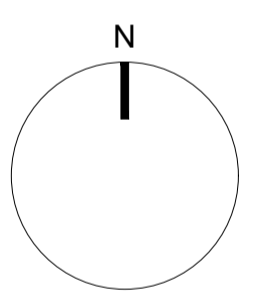

SCHEME DESIGN SUBJECT TO STRUCTURAL ENGINEER / SERVICES ENGINEER, & PLANNERS COMMENT

Rev	Notes	Date	By

Design



Studios 33-34, 10 Hornsey St, London, N7 8EL
 Tel 020 7336 8555 - e-mail - architect@bbpartnership.co.uk

Client
Project Weeping Ash Oak Hill Park London NW3 7LP
Drawing Existing Site Plan

Date Dec 22	Scale 1:100@A1	Drawn by SP
drg.no. GIC - 010	Revision -	

