



Existing Garage Plan
Scale 1:50 at A1

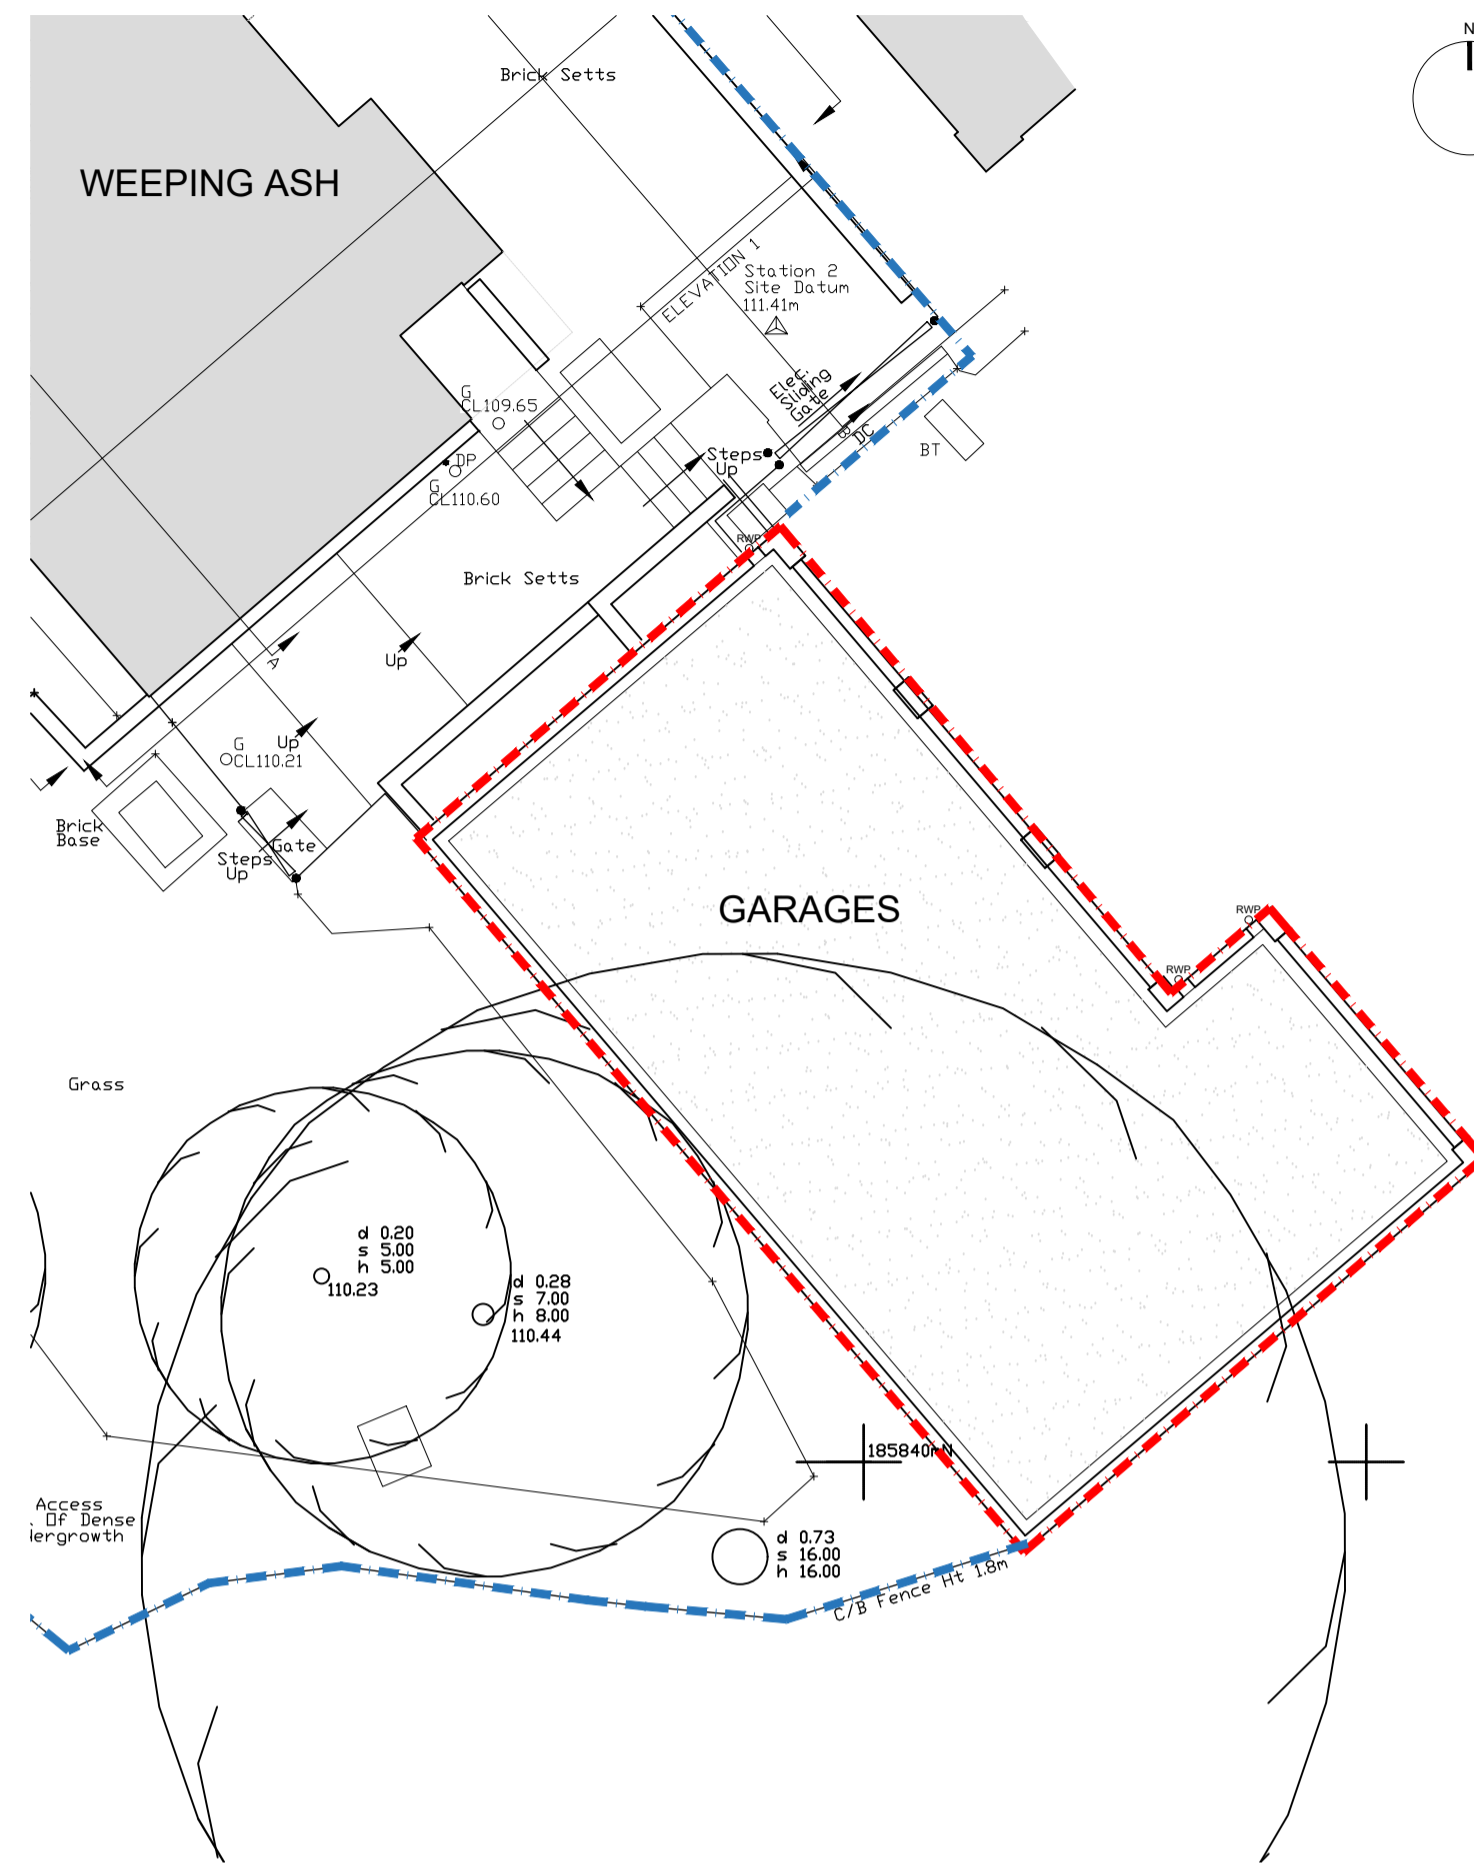


Existing Garage Site Plan
Scale 1:100 at A1

SITE PLAN - DRAWING KEY


- - - - SITE BOUNDARY LINE
- - - - LAND OWNED BY THE APPLICANT OUTSIDE OF APPLICATION SITE

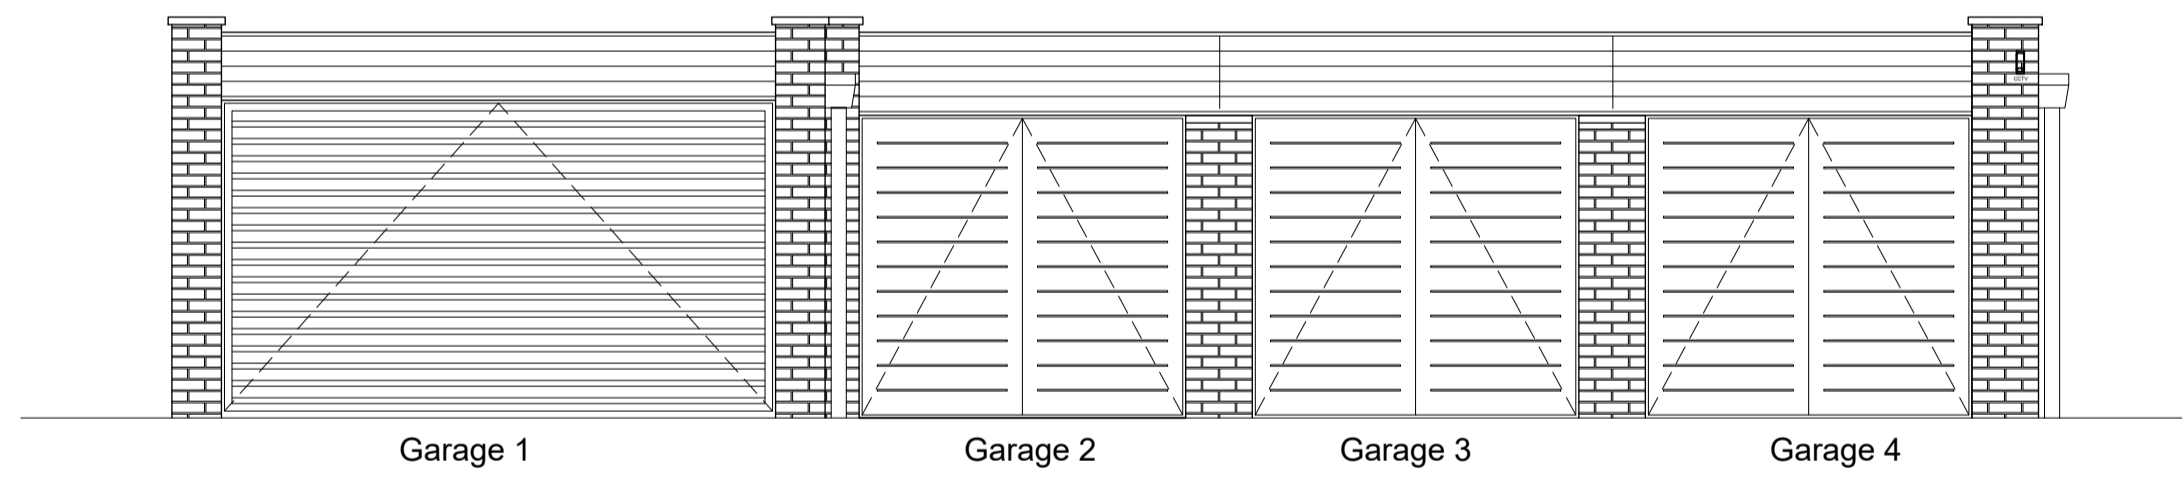


Existing Garage Elevation 1
Scale 1:50 at A1

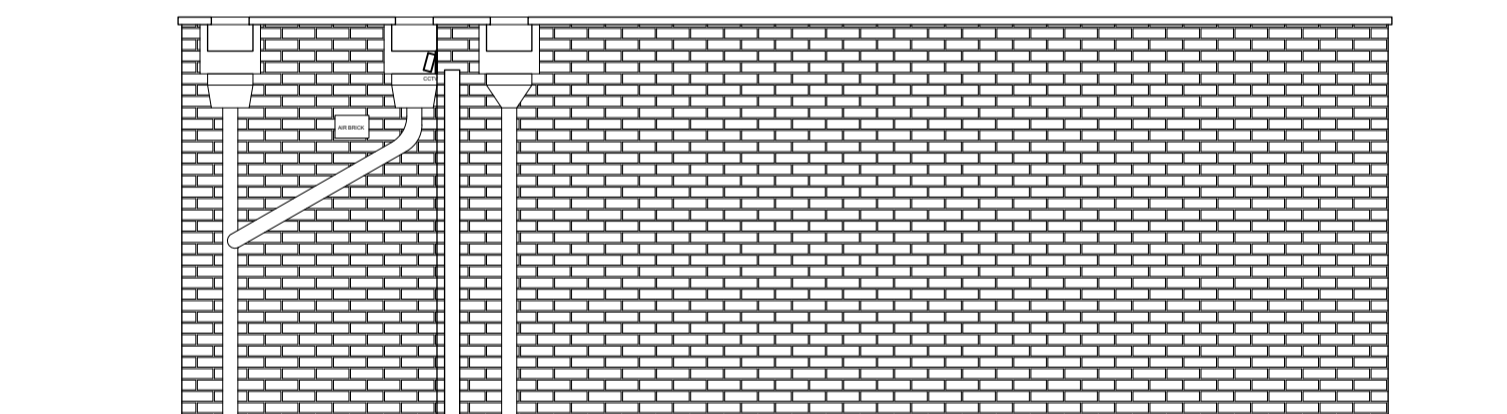


Existing Garage Elevation 2
Scale 1:50 at A1

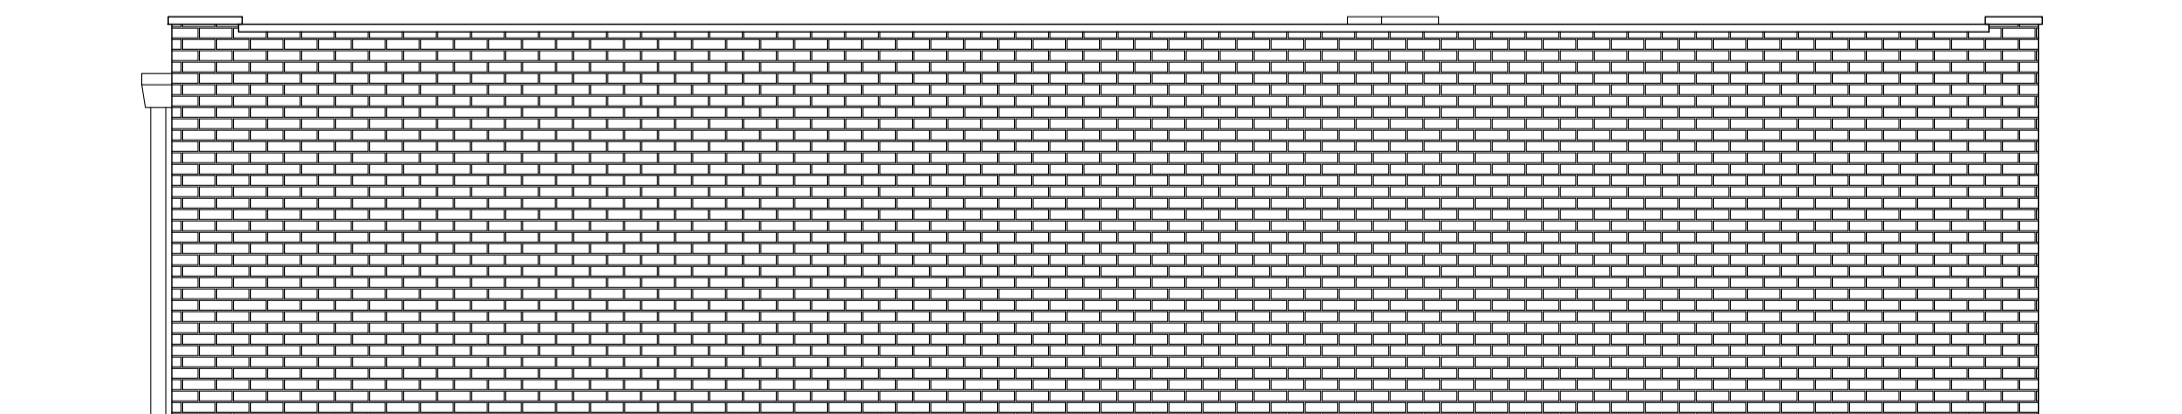

Existing Garage Elevation 3
Scale 1:50 at A1

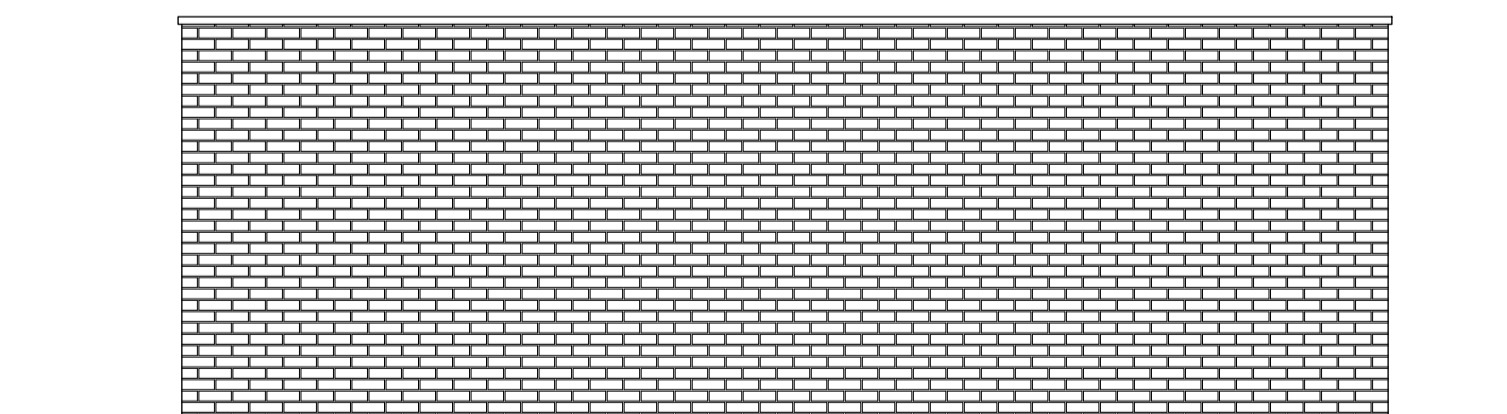

Existing Garage Elevation 4
Scale 1:50 at A1

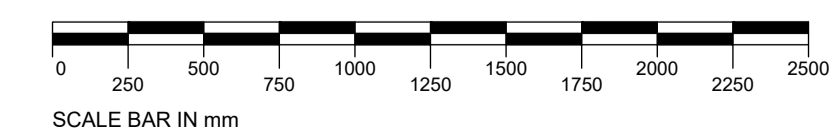

| Rev | Notes | Date | By |
|-----|-------|------|----|
| | | | |

Planning



Studios 33-34, 10 Hornsey St, London, N7 8EL
Tel 020 7336 8555 - e-mail - architect@bbpartnership.co.uk

Client

Project
Weeping Ash - Garages
Oak Hill Park
London
NW3 7LP
Drawing
Existing Garage Drawings
Plans and Elevations

| | | |
|--------------------|-----------------------------|----------------|
| Date Nov 2023 | Scale 1:50 & 1:100 at A1 | Drawn by RW |
| drg.no. GIC-500 | Revision - | |