


Proposed Garage Plan  
Scale 1:50 at A1

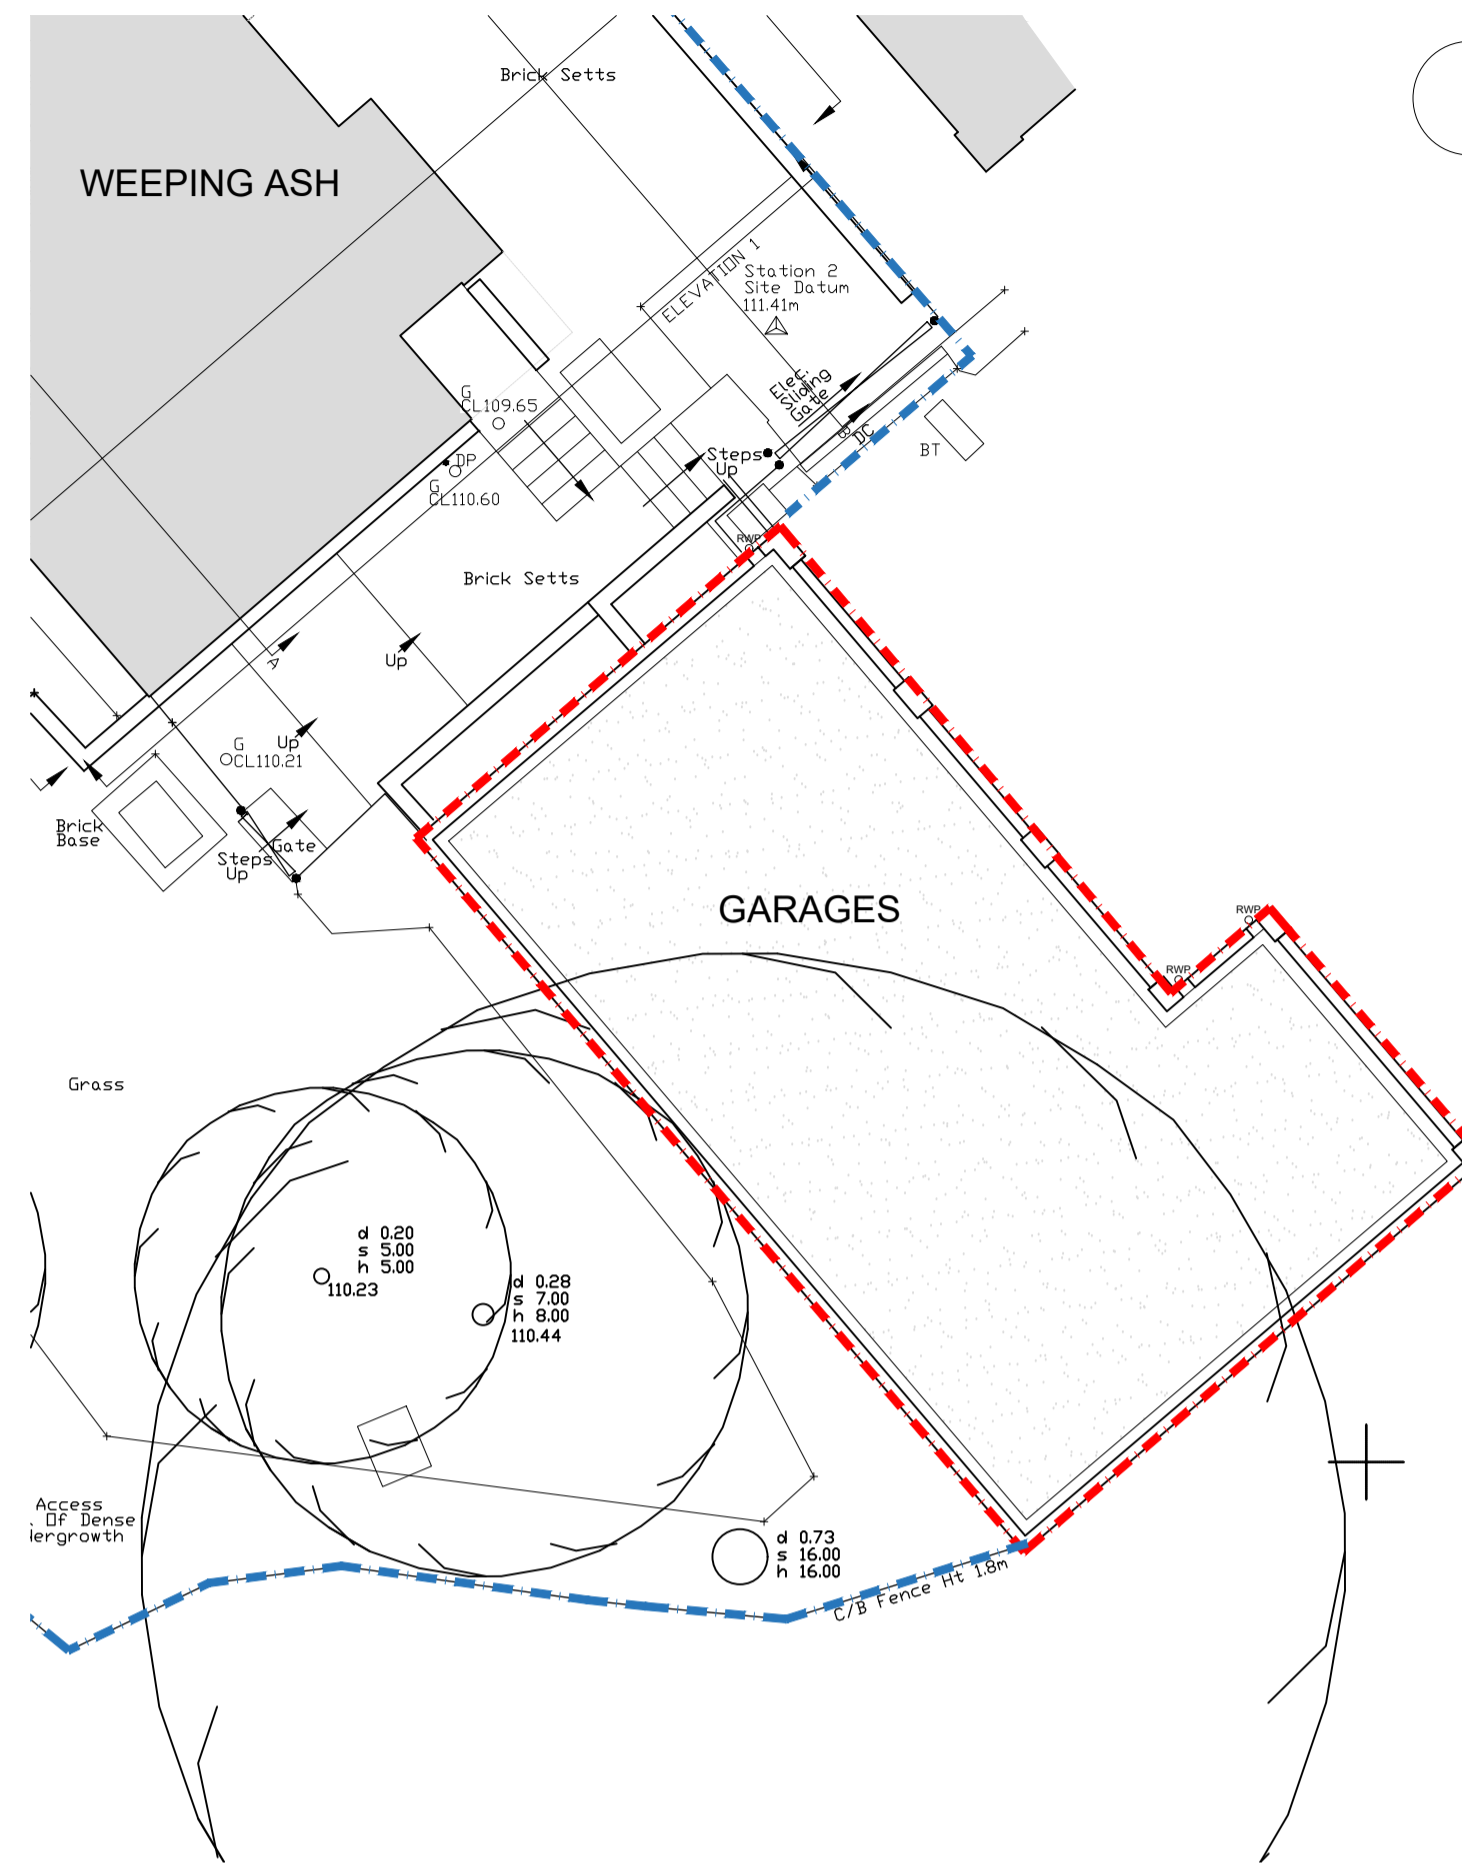


Proposed Garage Site Plan  
Scale 1:100 at A1


SITE PLAN - DRAWING KEY

--- SITE BOUNDARY LINE


--- LAND OWNED BY THE APPLICANT OUTSIDE OF APPLICATION SITE

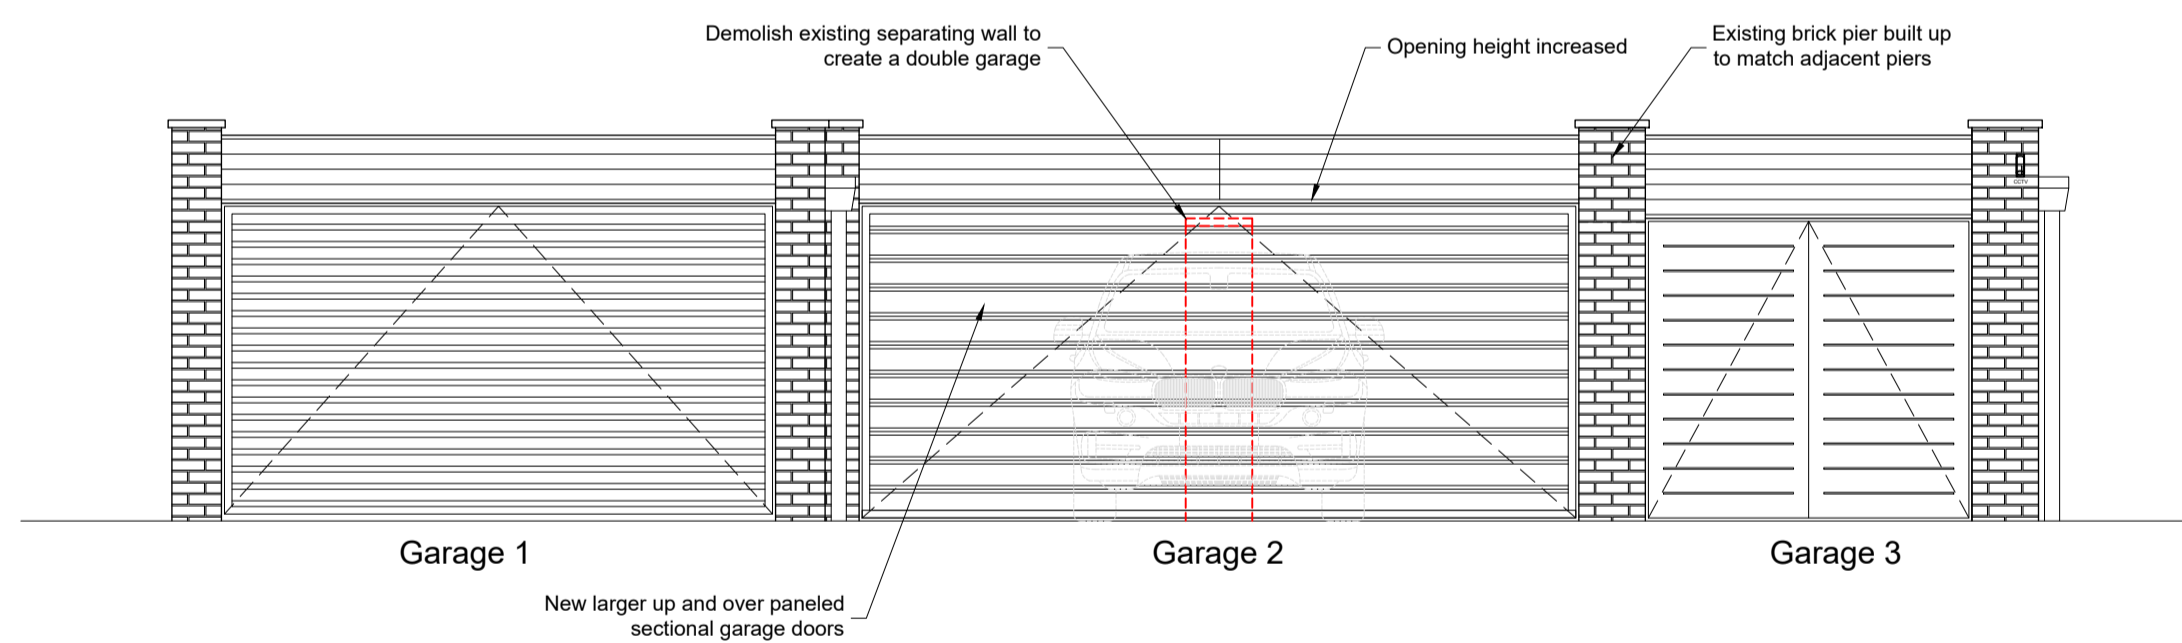


Proposed Garage Elevation 1  
Scale 1:50 at A1

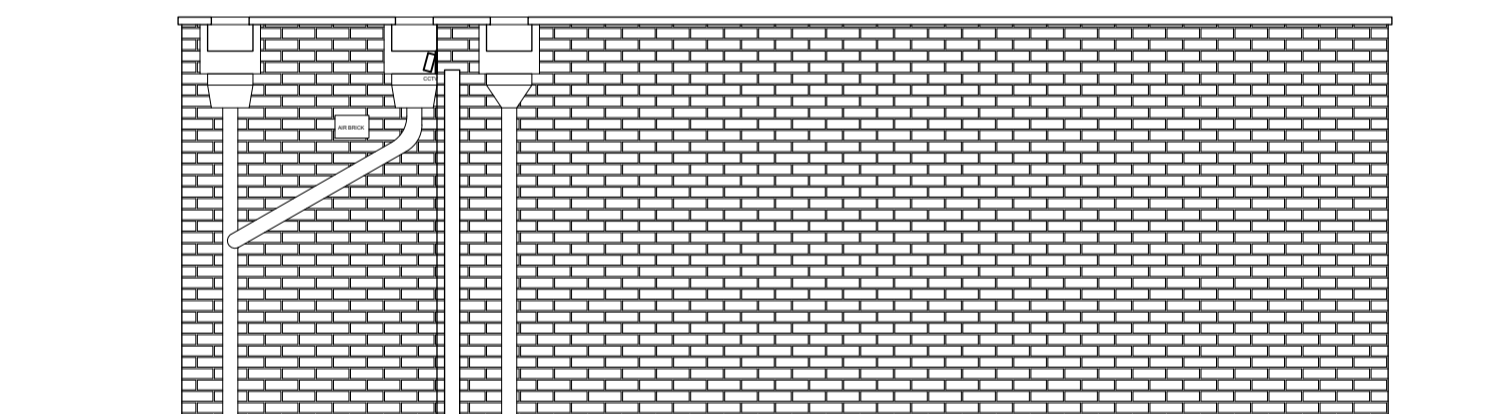


Proposed Garage Elevation 2  
Scale 1:50 at A1

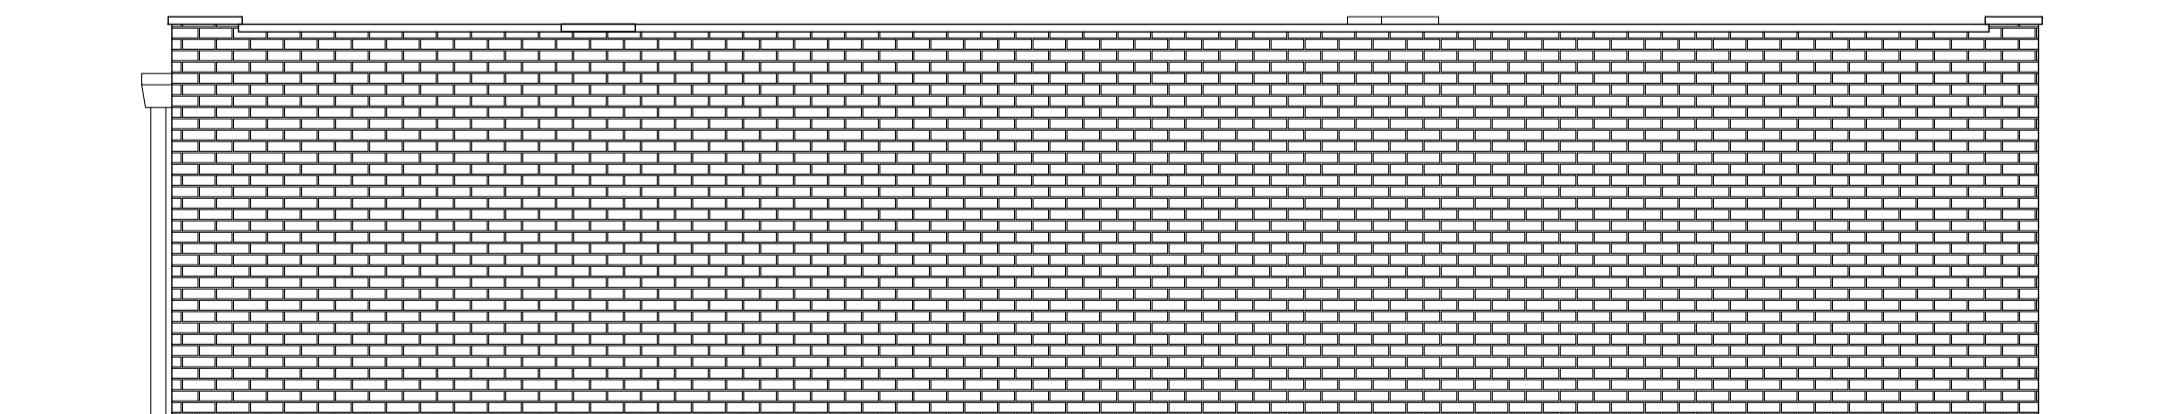

Proposed Garage Elevation 3  
Scale 1:50 at A1

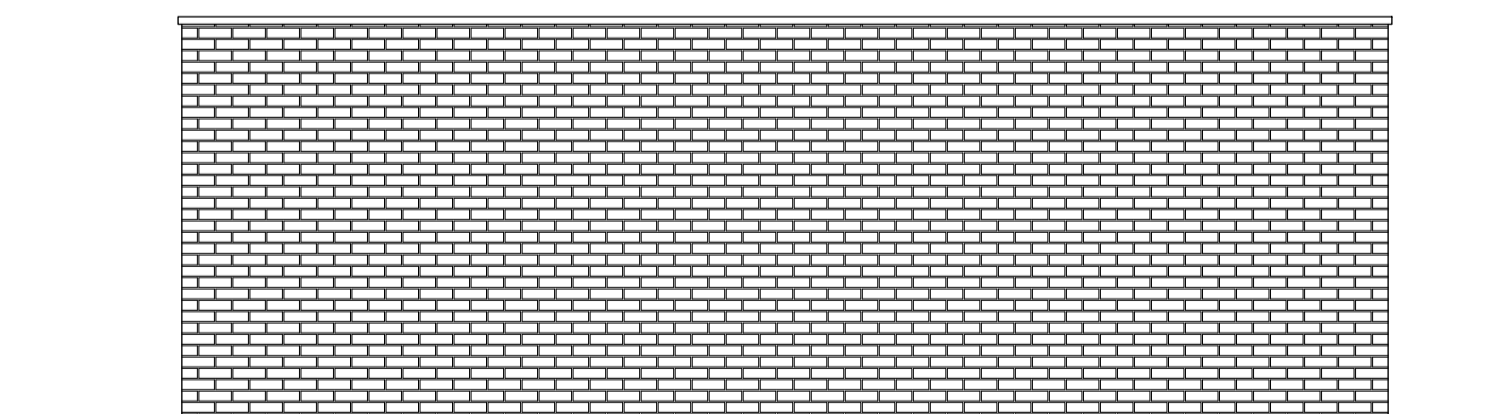

Proposed Garage Elevation 4  
Scale 1:50 at A1

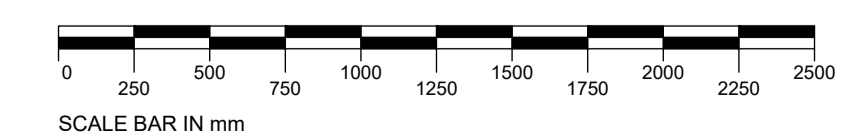

Rev	Notes	Date	By
-----	-------	------	----

Planning



Studios 33-34, 10 Hornsey St, London, N7 8EL  
Tel 020 7336 8555 - e-mail - architect@bbpartnership.co.uk

Client  
Project  
Weeping Ash - Garages  
Oak Hill Park  
London  
NW3 7LP  
Drawing  
Proposed Garage Drawings  
Plans and Elevations

Date Nov 2023	Scale 1:50 & 1:100 at A1	Drawn by RW
drg.no. GIC-510	Revision -	

© 2022 BB PARTNERSHIP LIMITED - ALL RIGHTS RESERVED