
 


# MATERIALS KEY

- PAVING: New paving Marshall Standard concrete Block paving carcoal 200x100x50 mm
- GROUND LIGHTS: Collingwood 2w LED Mini Domed maker Ground Light 3000K
- SIDE LIGHTS LOW LEVEL: External Spotlight 10w LED GU10 Spike IP65

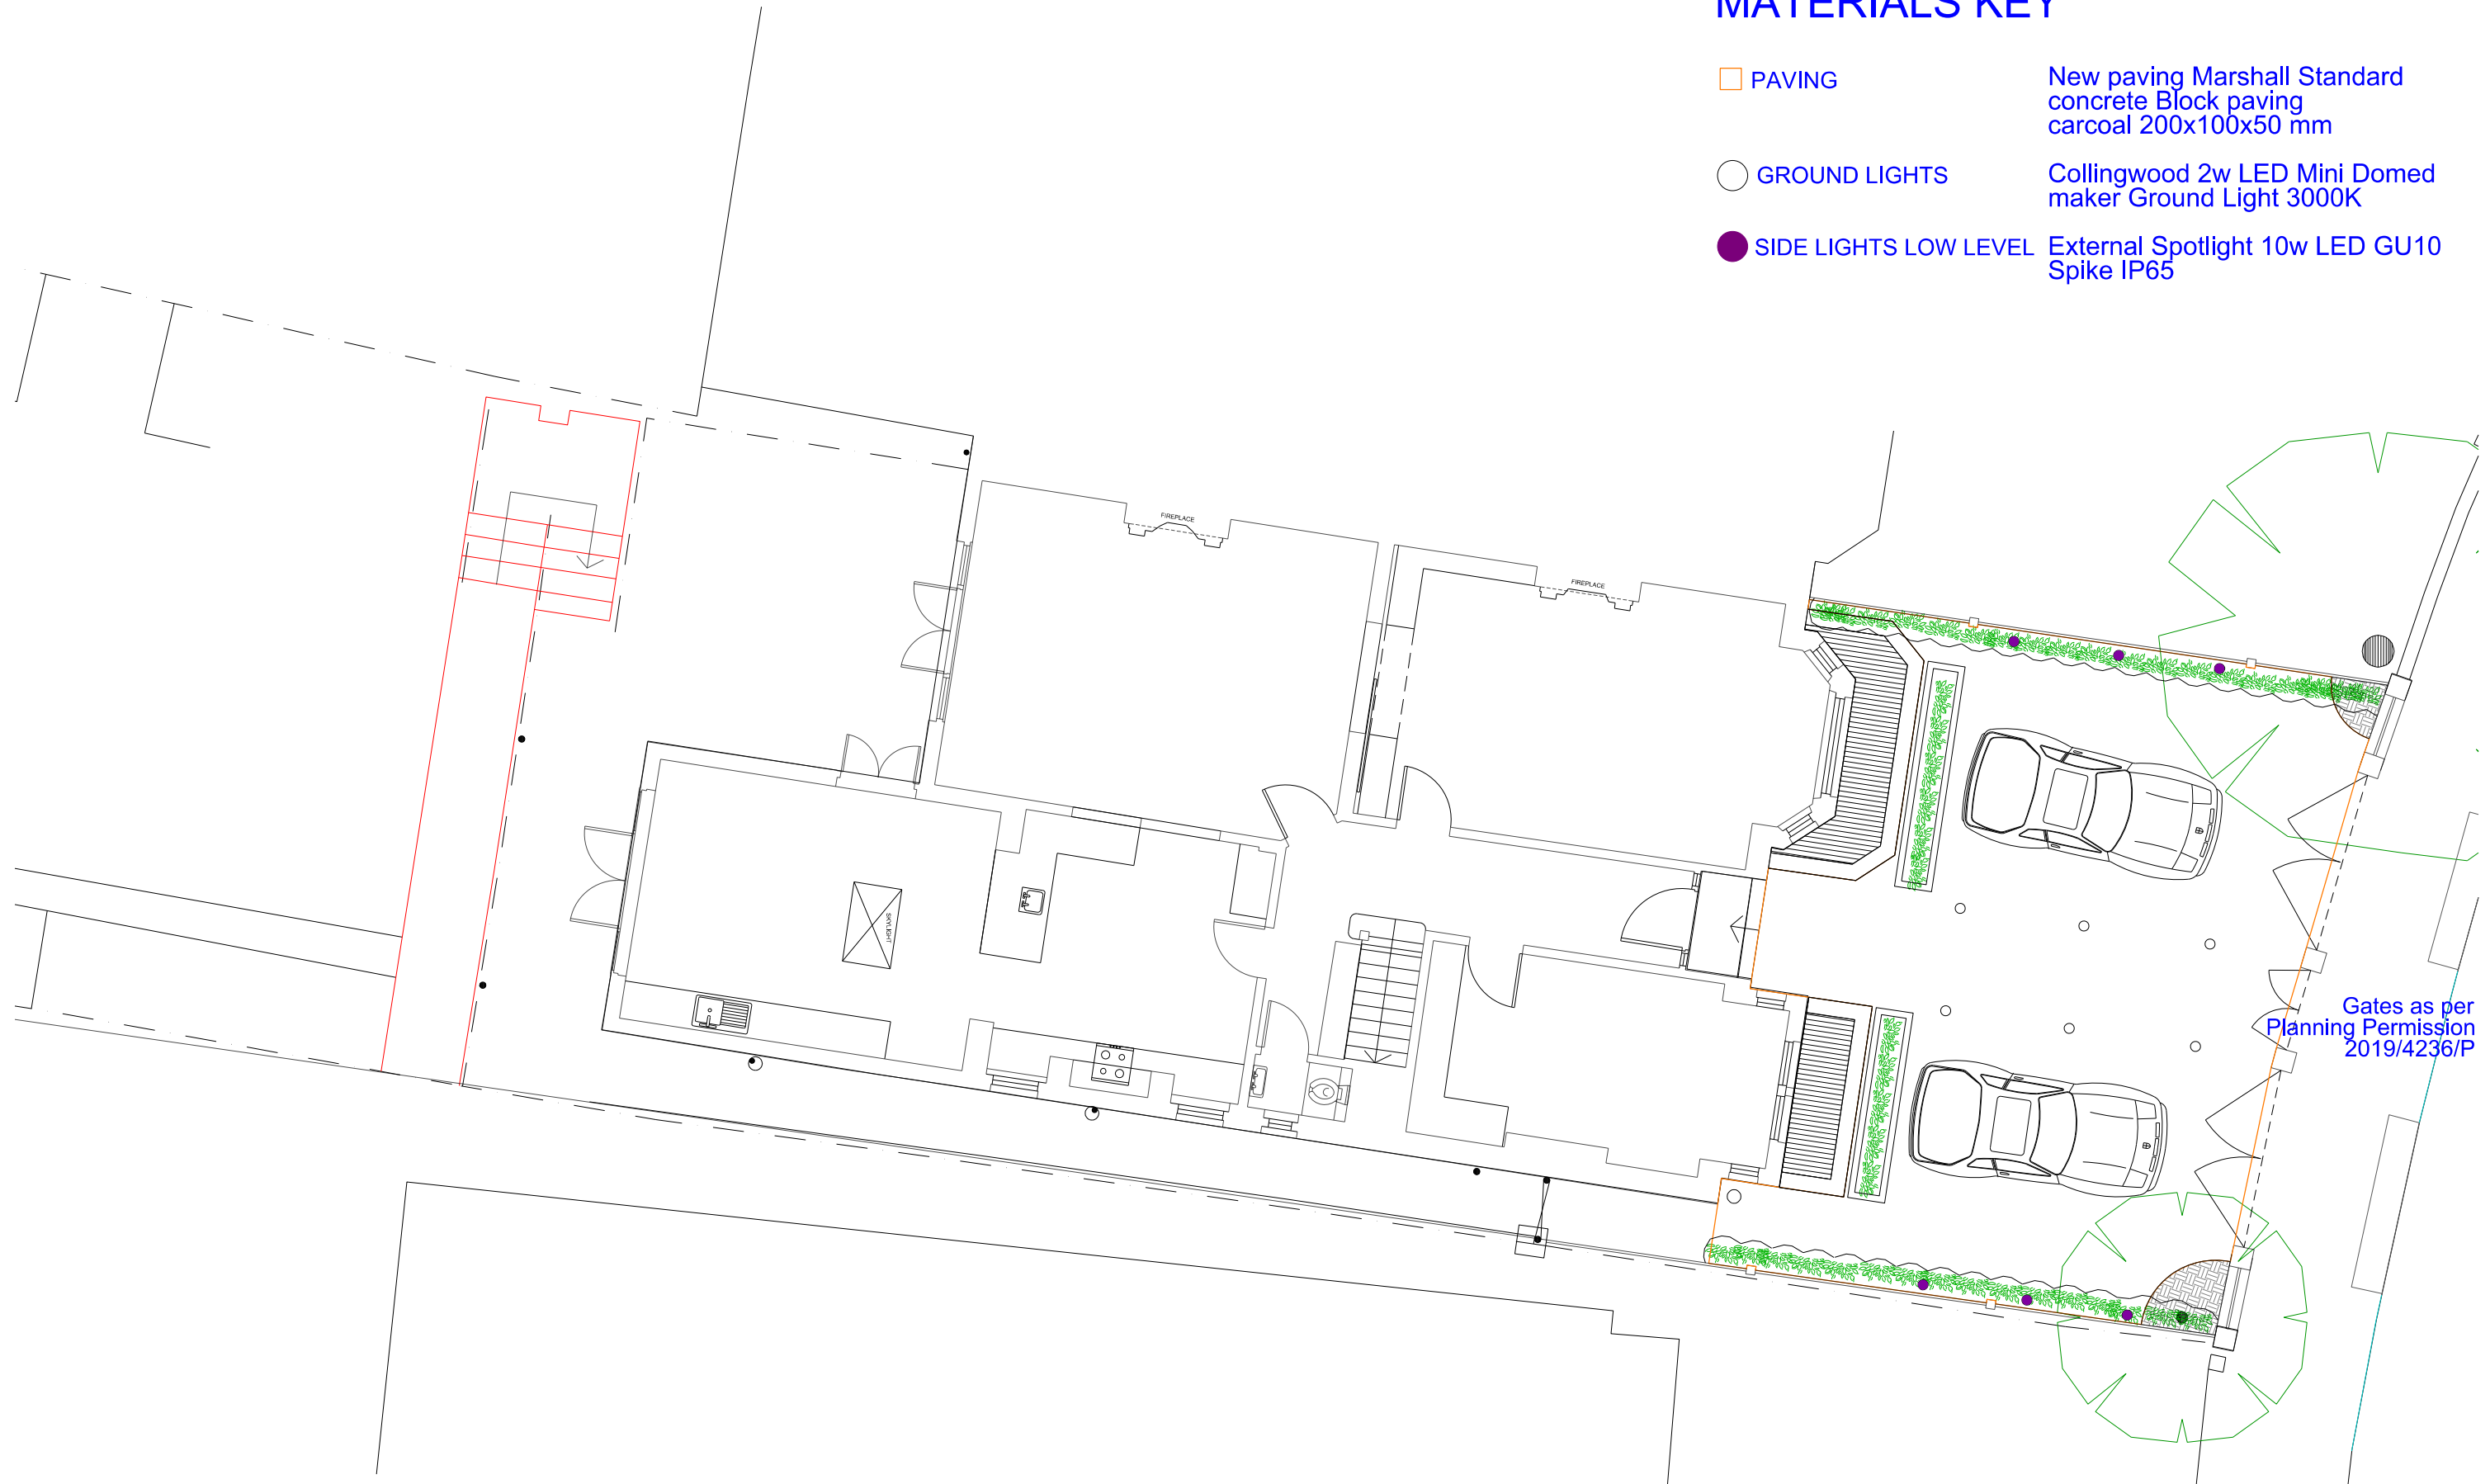

NOTES:  
Do not scale from this drawing

PLANNING APPLICATION  
251 GOLDHURST TERRACE  
Proposed  
Ground Floor Plan

November 2023  
**G M L Architects**  
UNIT 3,1-4 Christina Street, London EC2A 4PA  
Tel: 020 7729 9595 Fax: 020 7729 1801 Info@gmlarchitects.co.uk  
SCALE: 1:100@A3  
ISSUED FOR: PLANNING  
**4742/PA/R/03**