





**Flat 3
1 Rosecroft
Avenue**

1 Rosecroft Avenue North elevation as existing

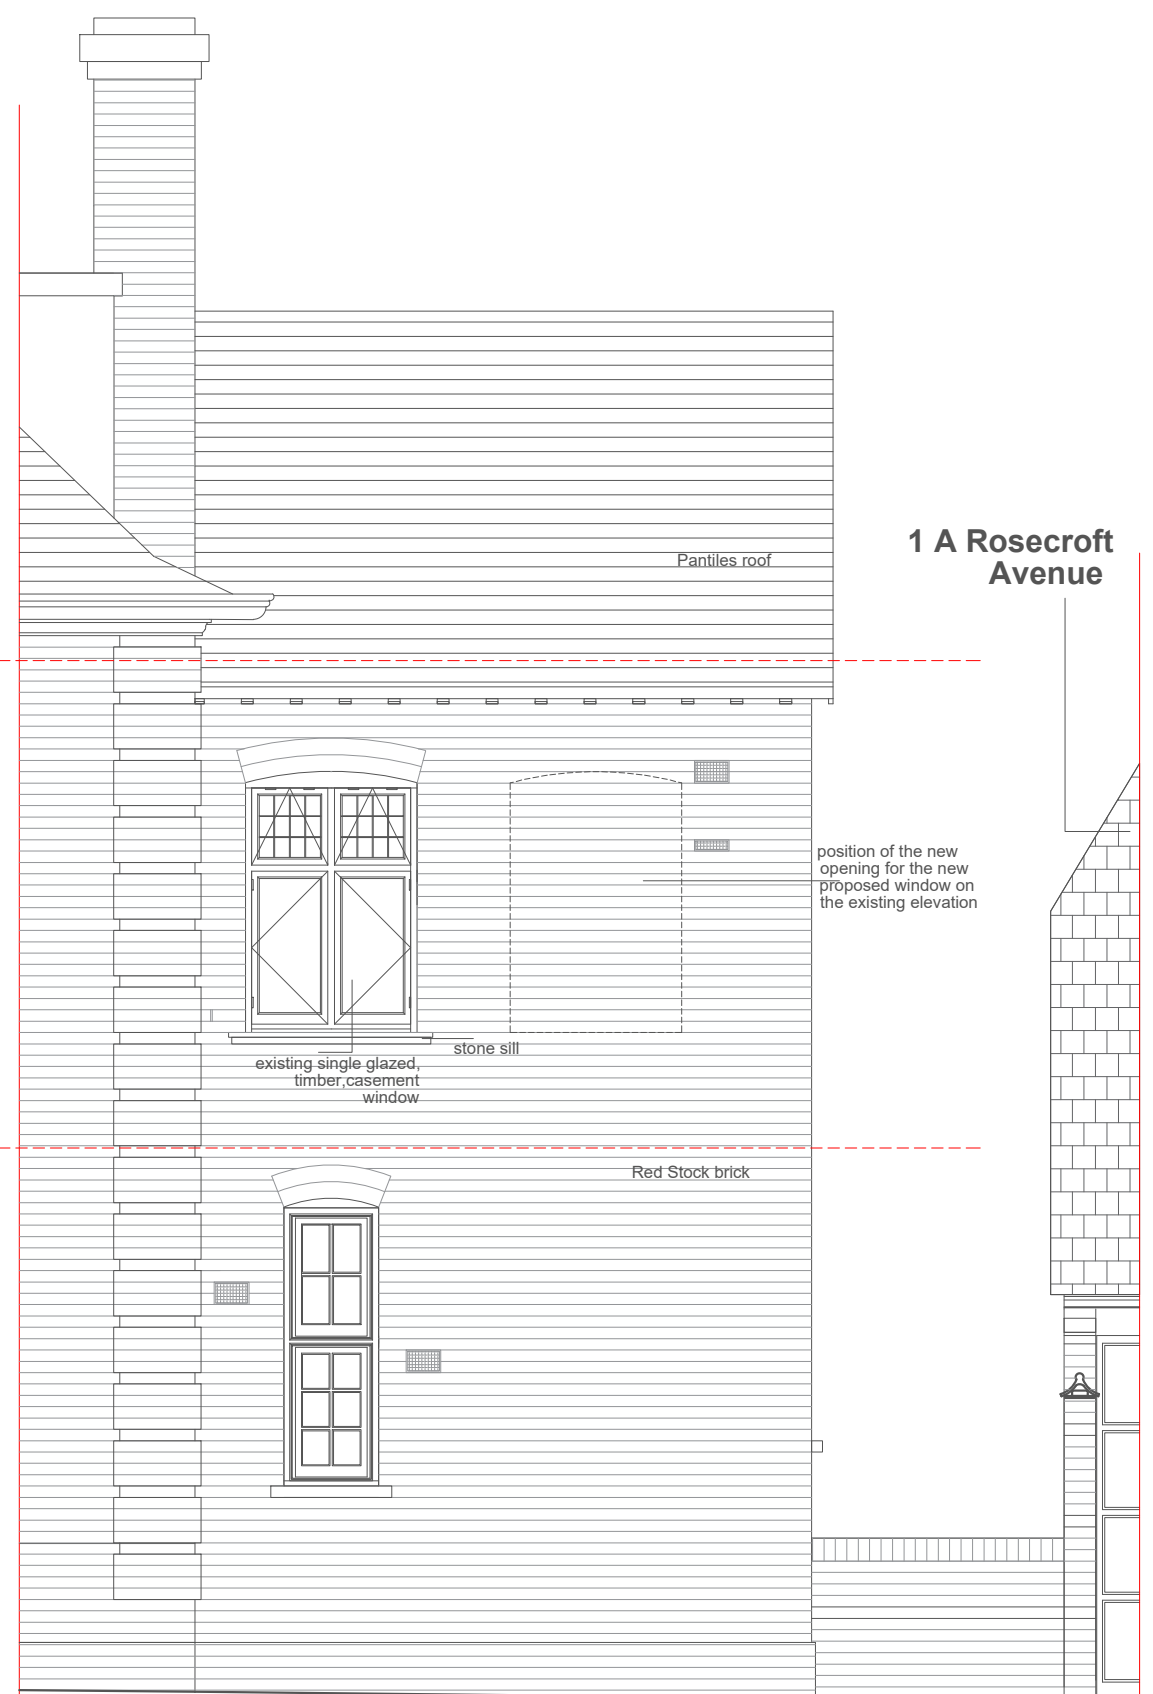

**1 A Rosecroft
Avenue**

1 Rosecroft Avenue East elevation as existing

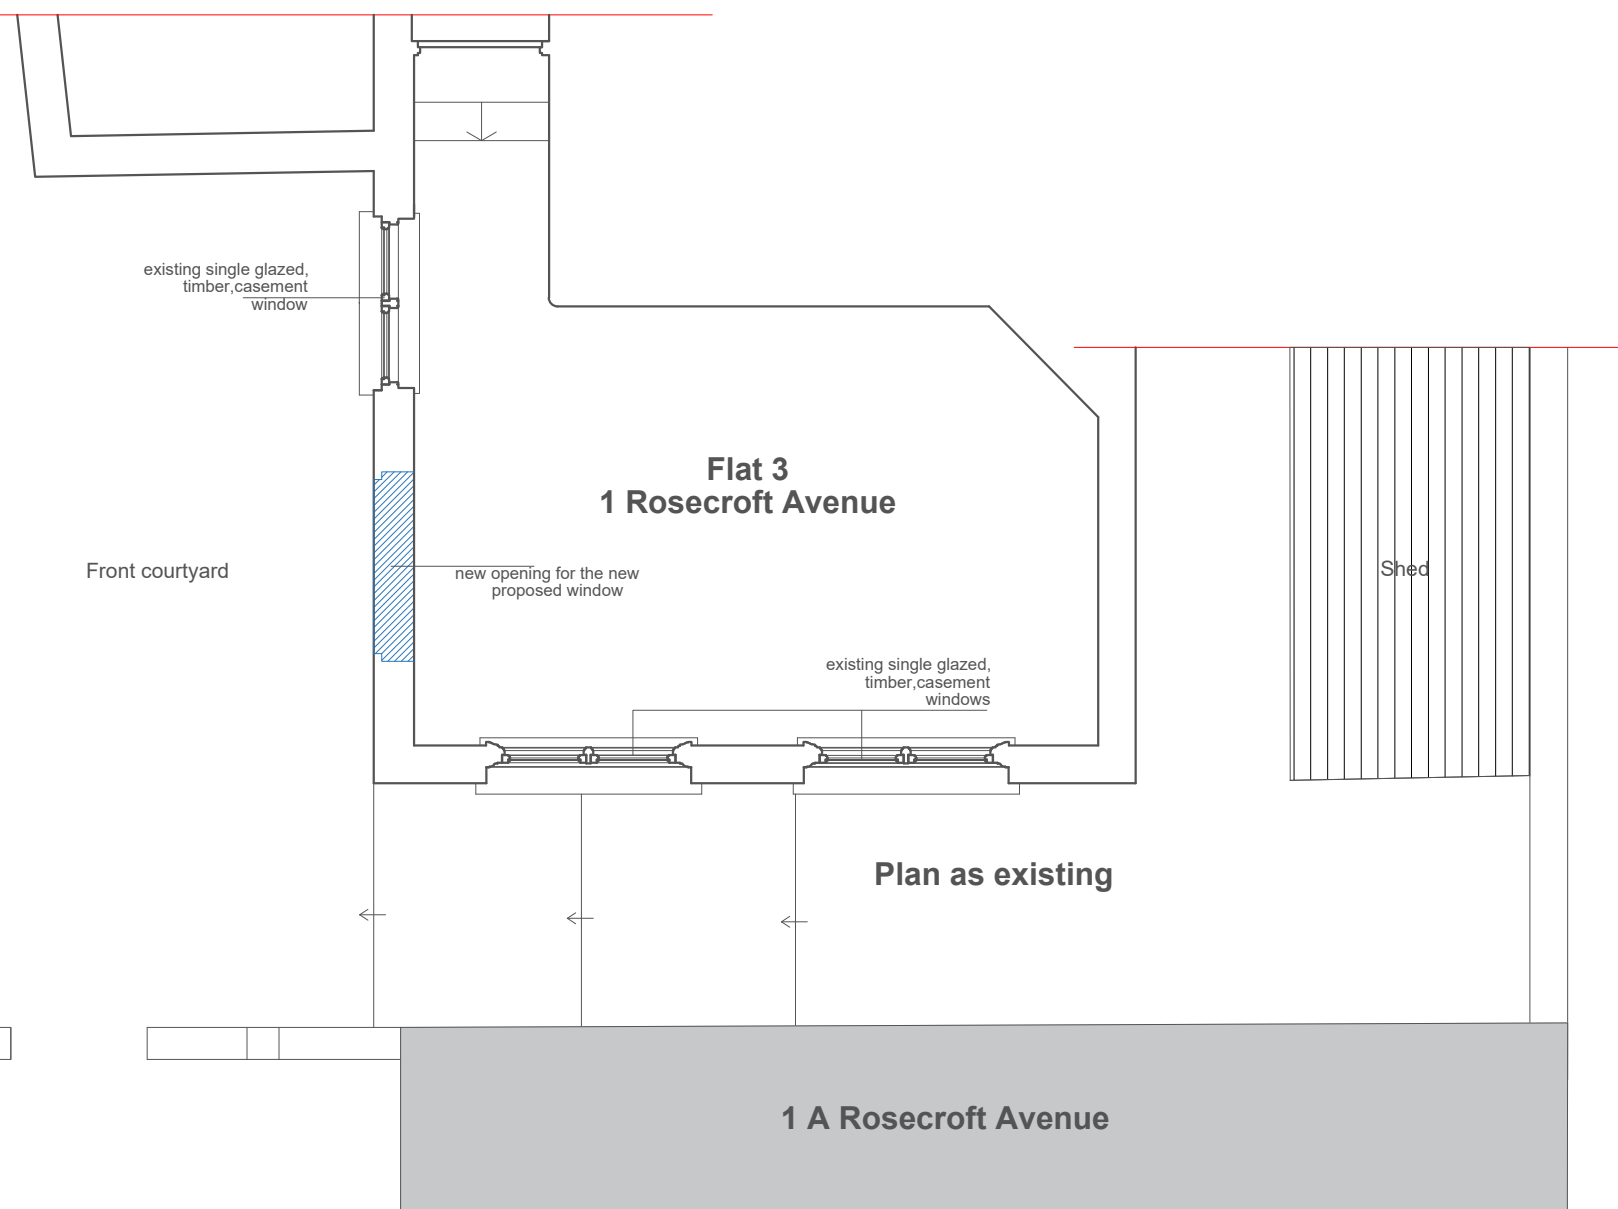

1 A Rosecroft Avenue

<p>MURRAY JOHN ARCHITECTS BRUNSWICK HOUSE 30 WANDSWORTH ROAD LONDON SW8 2LG Tel: 020 7720 0377 Fax: 020 7720 0393 murray@murrayjohn.com</p>	<p>scale: 1:50 on A2</p>		<p>PROJECT ADDRESS: 1 ROSE CROFT AVENUE, FLAT 4 NW3 7QA</p>		<p>DWG NO: 806/03</p>
	<p>date: 01.11.23</p>		<p>DO NOT SCALE FROM THIS DRAWING check all dimensions on site or with architects</p>	<p>PLAN AND ELEVATIONS AS EXISTING</p>	<p>CLIENT: Purfleet Ltd.</p>
<p>issue:</p>	<p>Project No.: 806</p>	<p>Revision:</p>			