





**Flat 3
1 Rosecroft
Avenue**

1 Rosecroft Avenue North elevation as proposed

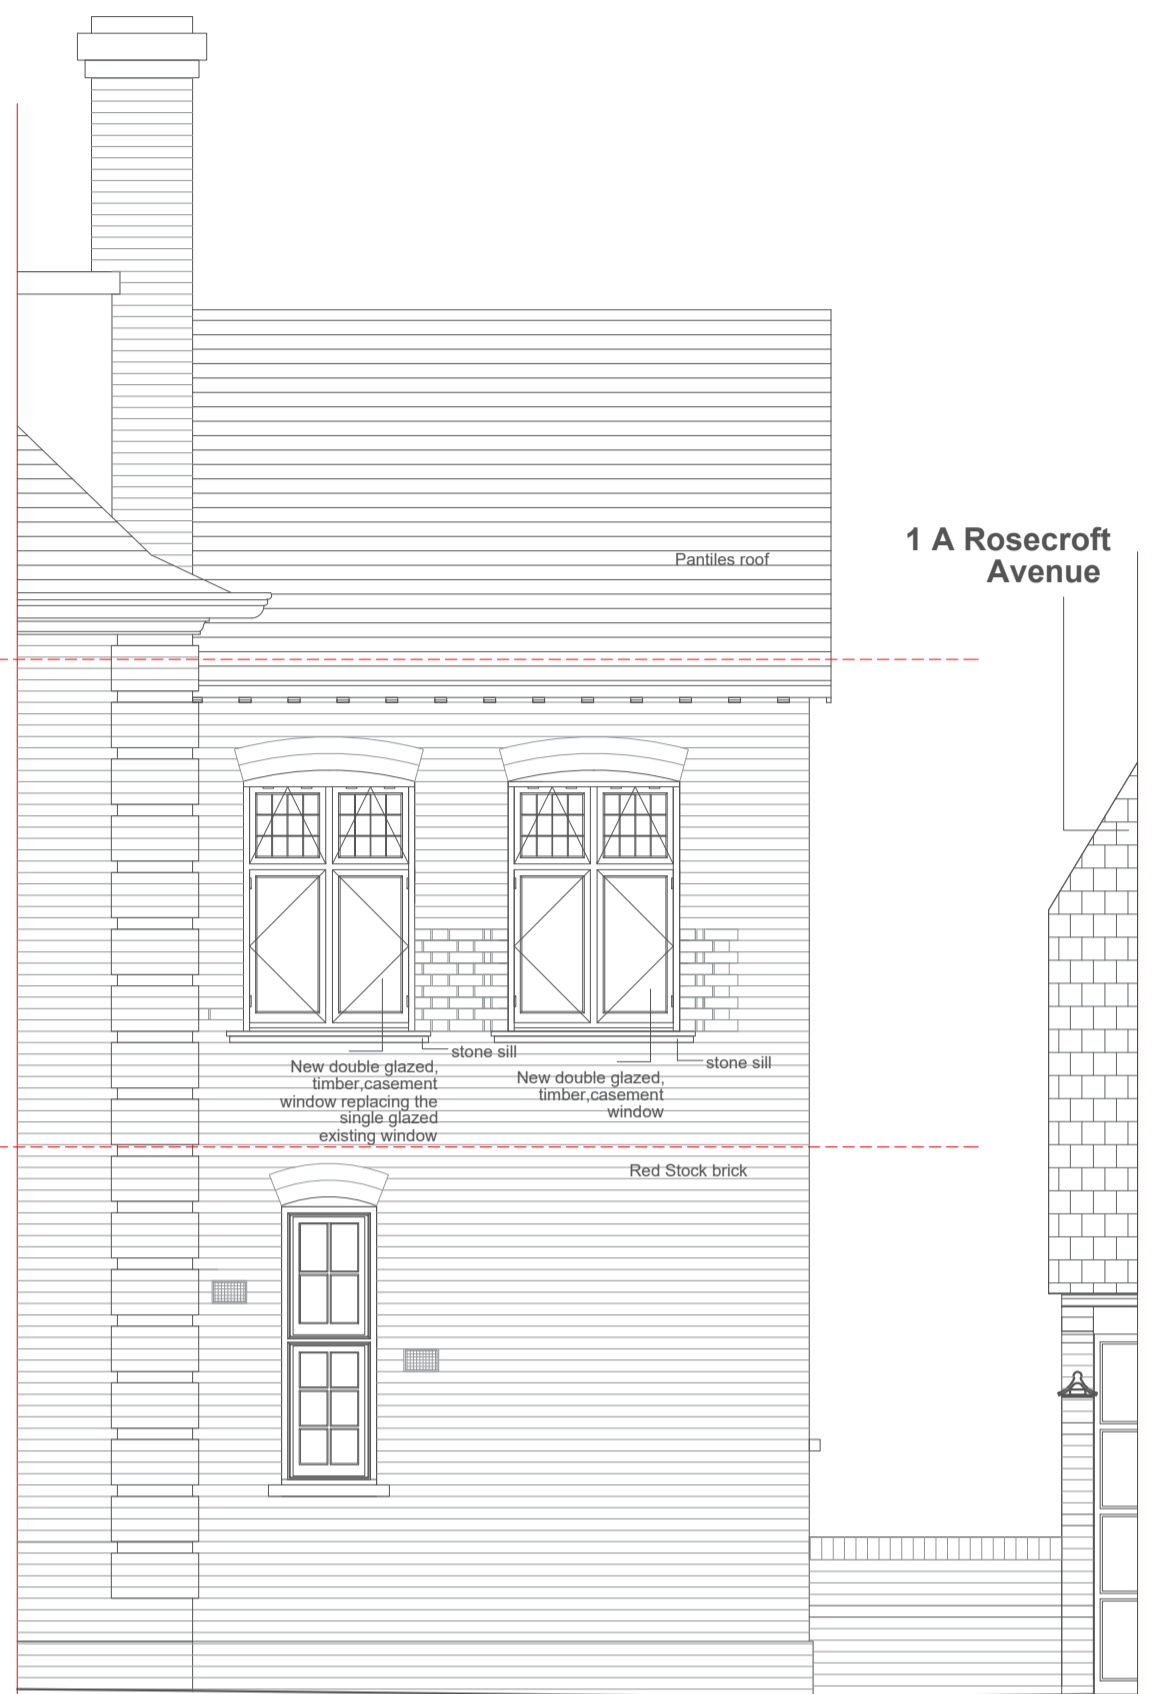

**1 A Rosecroft
Avenue**

1 Rosecroft Avenue East elevation as proposed

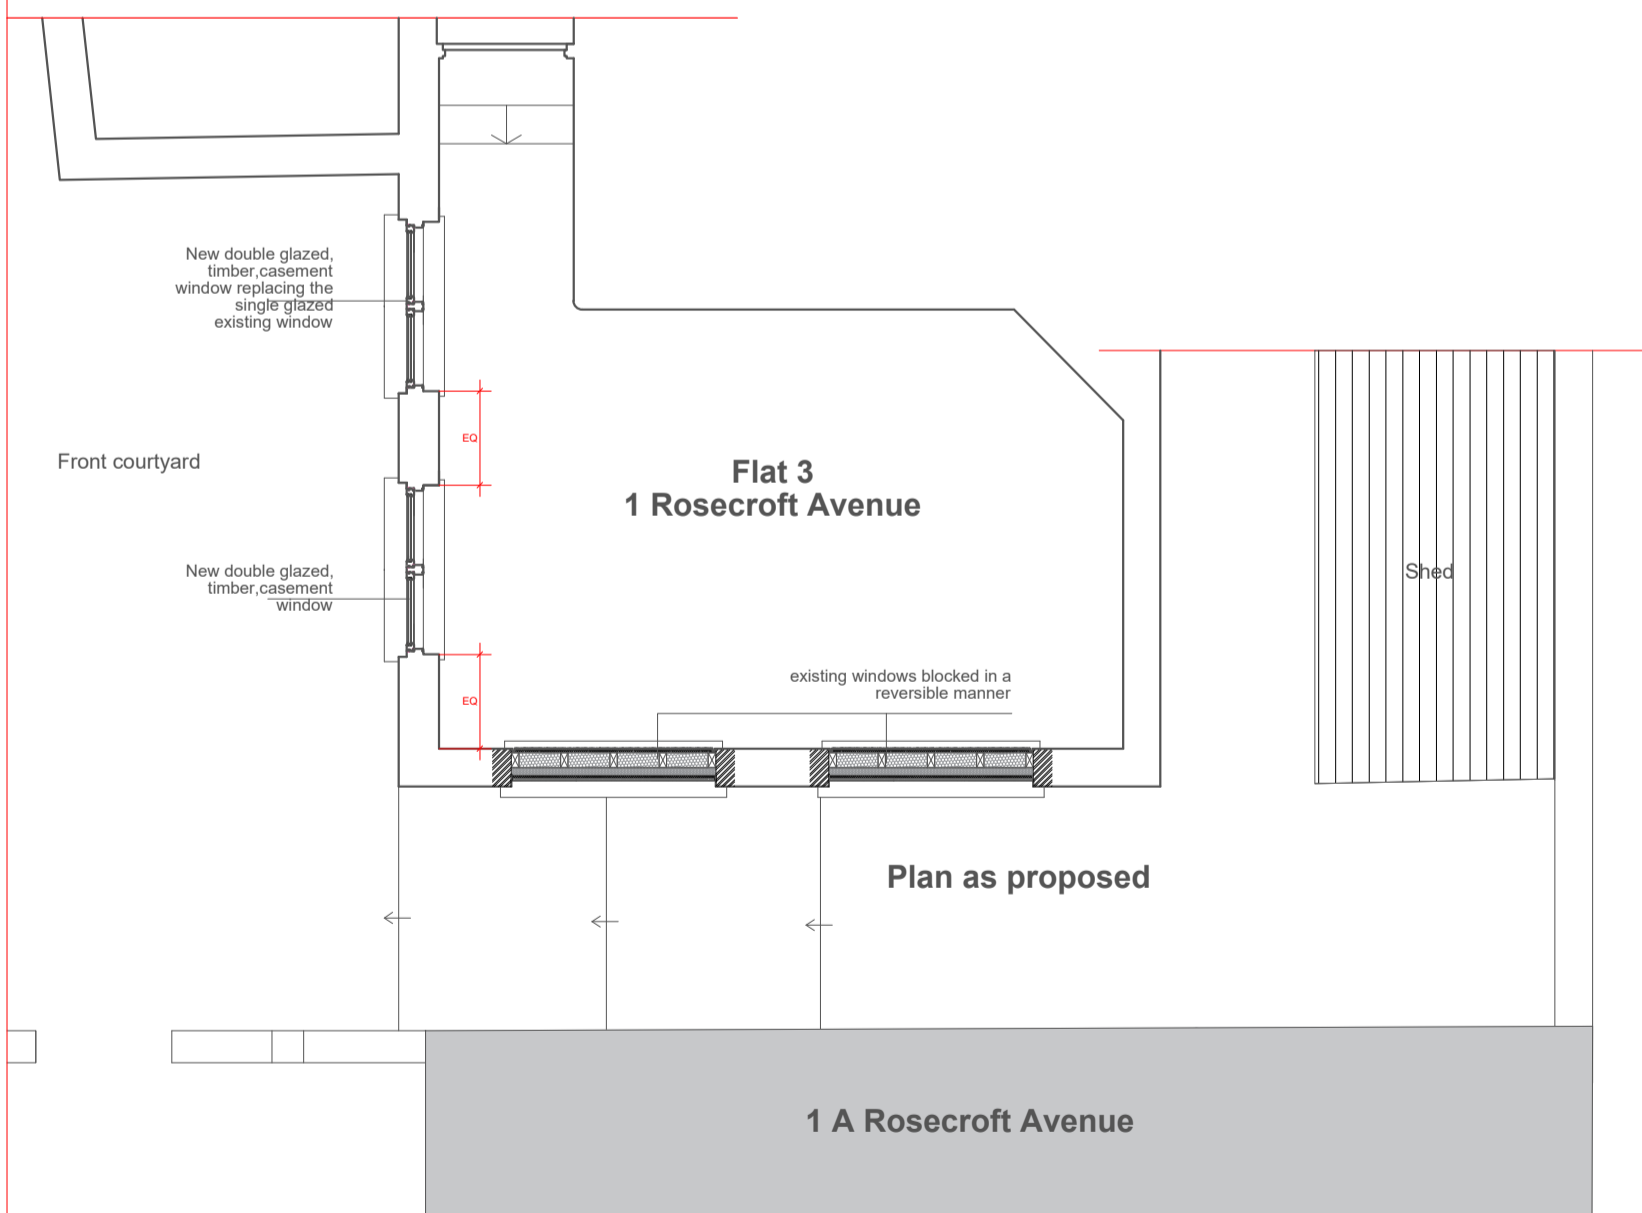

**Flat 3
1 Rosecroft
Avenue**

Plan as proposed

MURRAY JOHN ARCHITECTS BRUNSWICK HOUSE 30 WANDSWORTH ROAD LONDON SW8 2LG Tel: 020 7720 0377 Fax: 020 7720 0393 murray@murrayjohn.com	scale: 1:50 on A2		PROJECT ADDRESS: 1 ROSECREFT AVENUE, FLAT NW3 7QA		DWG NO: 806/04
	date: 01.11.23		PLAN AND ELEVATIONS AS PROPOSED		
issue:	DO NOT SCALE FROM THIS DRAWING check all dimensions on site, or with architects	Project No.: 806	CLIENT: Purfleet Ltd.	Revision:	REV A