


25m
0m 1 5 10 5
Scale 1:250

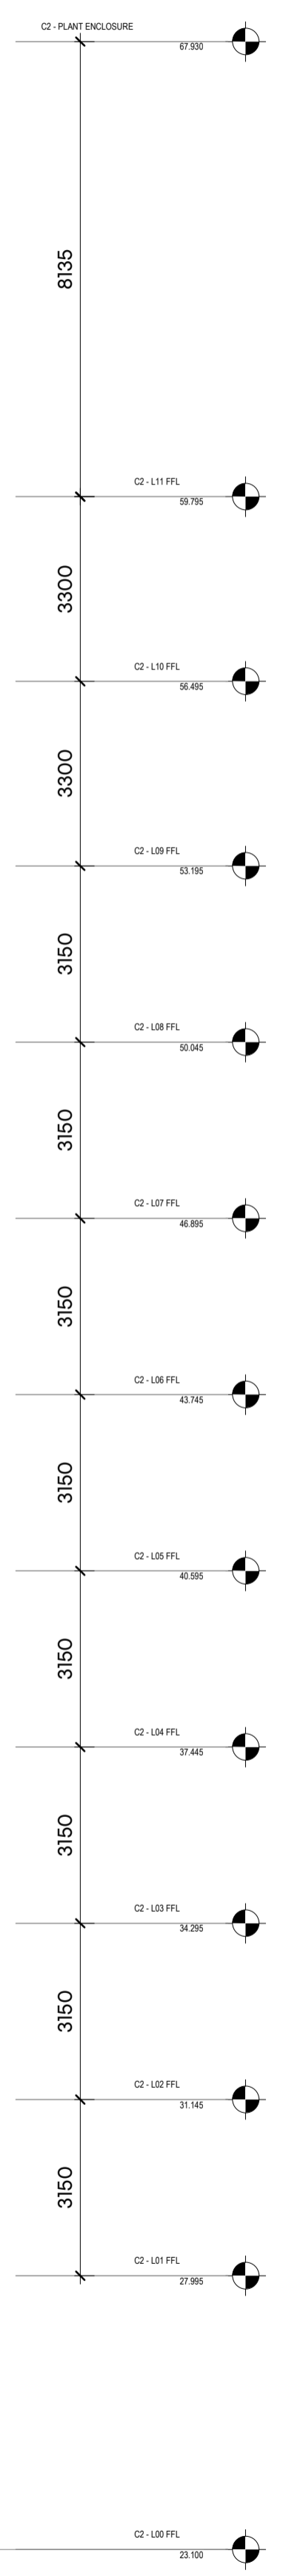

Perkins&Will

150 Hudson Street
New York, NY 10014
+1 212 512 2000
+1 415 235 1800
www.perkinswill.com

NOTES

Drawing indicates design intent only.

All information, areas, dimensions and datum levels are subject to detailed survey, detailed design and investigative work.

Do not scale from the drawing.


This drawing is the property of Perkins&Will UK Ltd. No disclosure or copy of it may be made without the written permission of Perkins&Will UK Ltd.

Stage 3 Architectural Issue under coordination with Structures and MEP information.

PROJECT

TRIBECA
Reef Group
Plot C - The Assembly and Connector

KEYPLAN

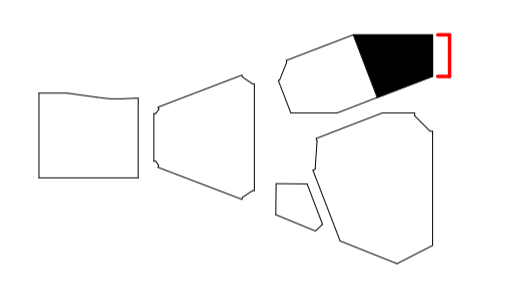

ISSUE CHART

C01	ISSUED FOR PLANNING	10/11/2023
18/09/2023	ISSUE	DATE
Date		09/10/2023
Job Number		322596
Scale		1:500 @A1
Drawn		HC
Checked		pd
Approved		RS

CDE STATUS

STAGE 3 ISSUE	TITLE
C2 - SOUTH ELEVATION	

SHEET NUMBER

TRI	PWA	C2	ZZ	DR	A	0202
PROJECT	AUTHOR	VOLUME	LEVEL	TYPE	ROLE	NUMBER
CDE STATUS CODE						REVISION
A3						C01

Copyright © 2023 Perkins&Will

Autodesk Docs://TRIBECADOCUMENTS/PLANNING MODEL/4
16/11/2023 17:37:50