


25m  
0m 1 5 10 5  
Scale 1:250

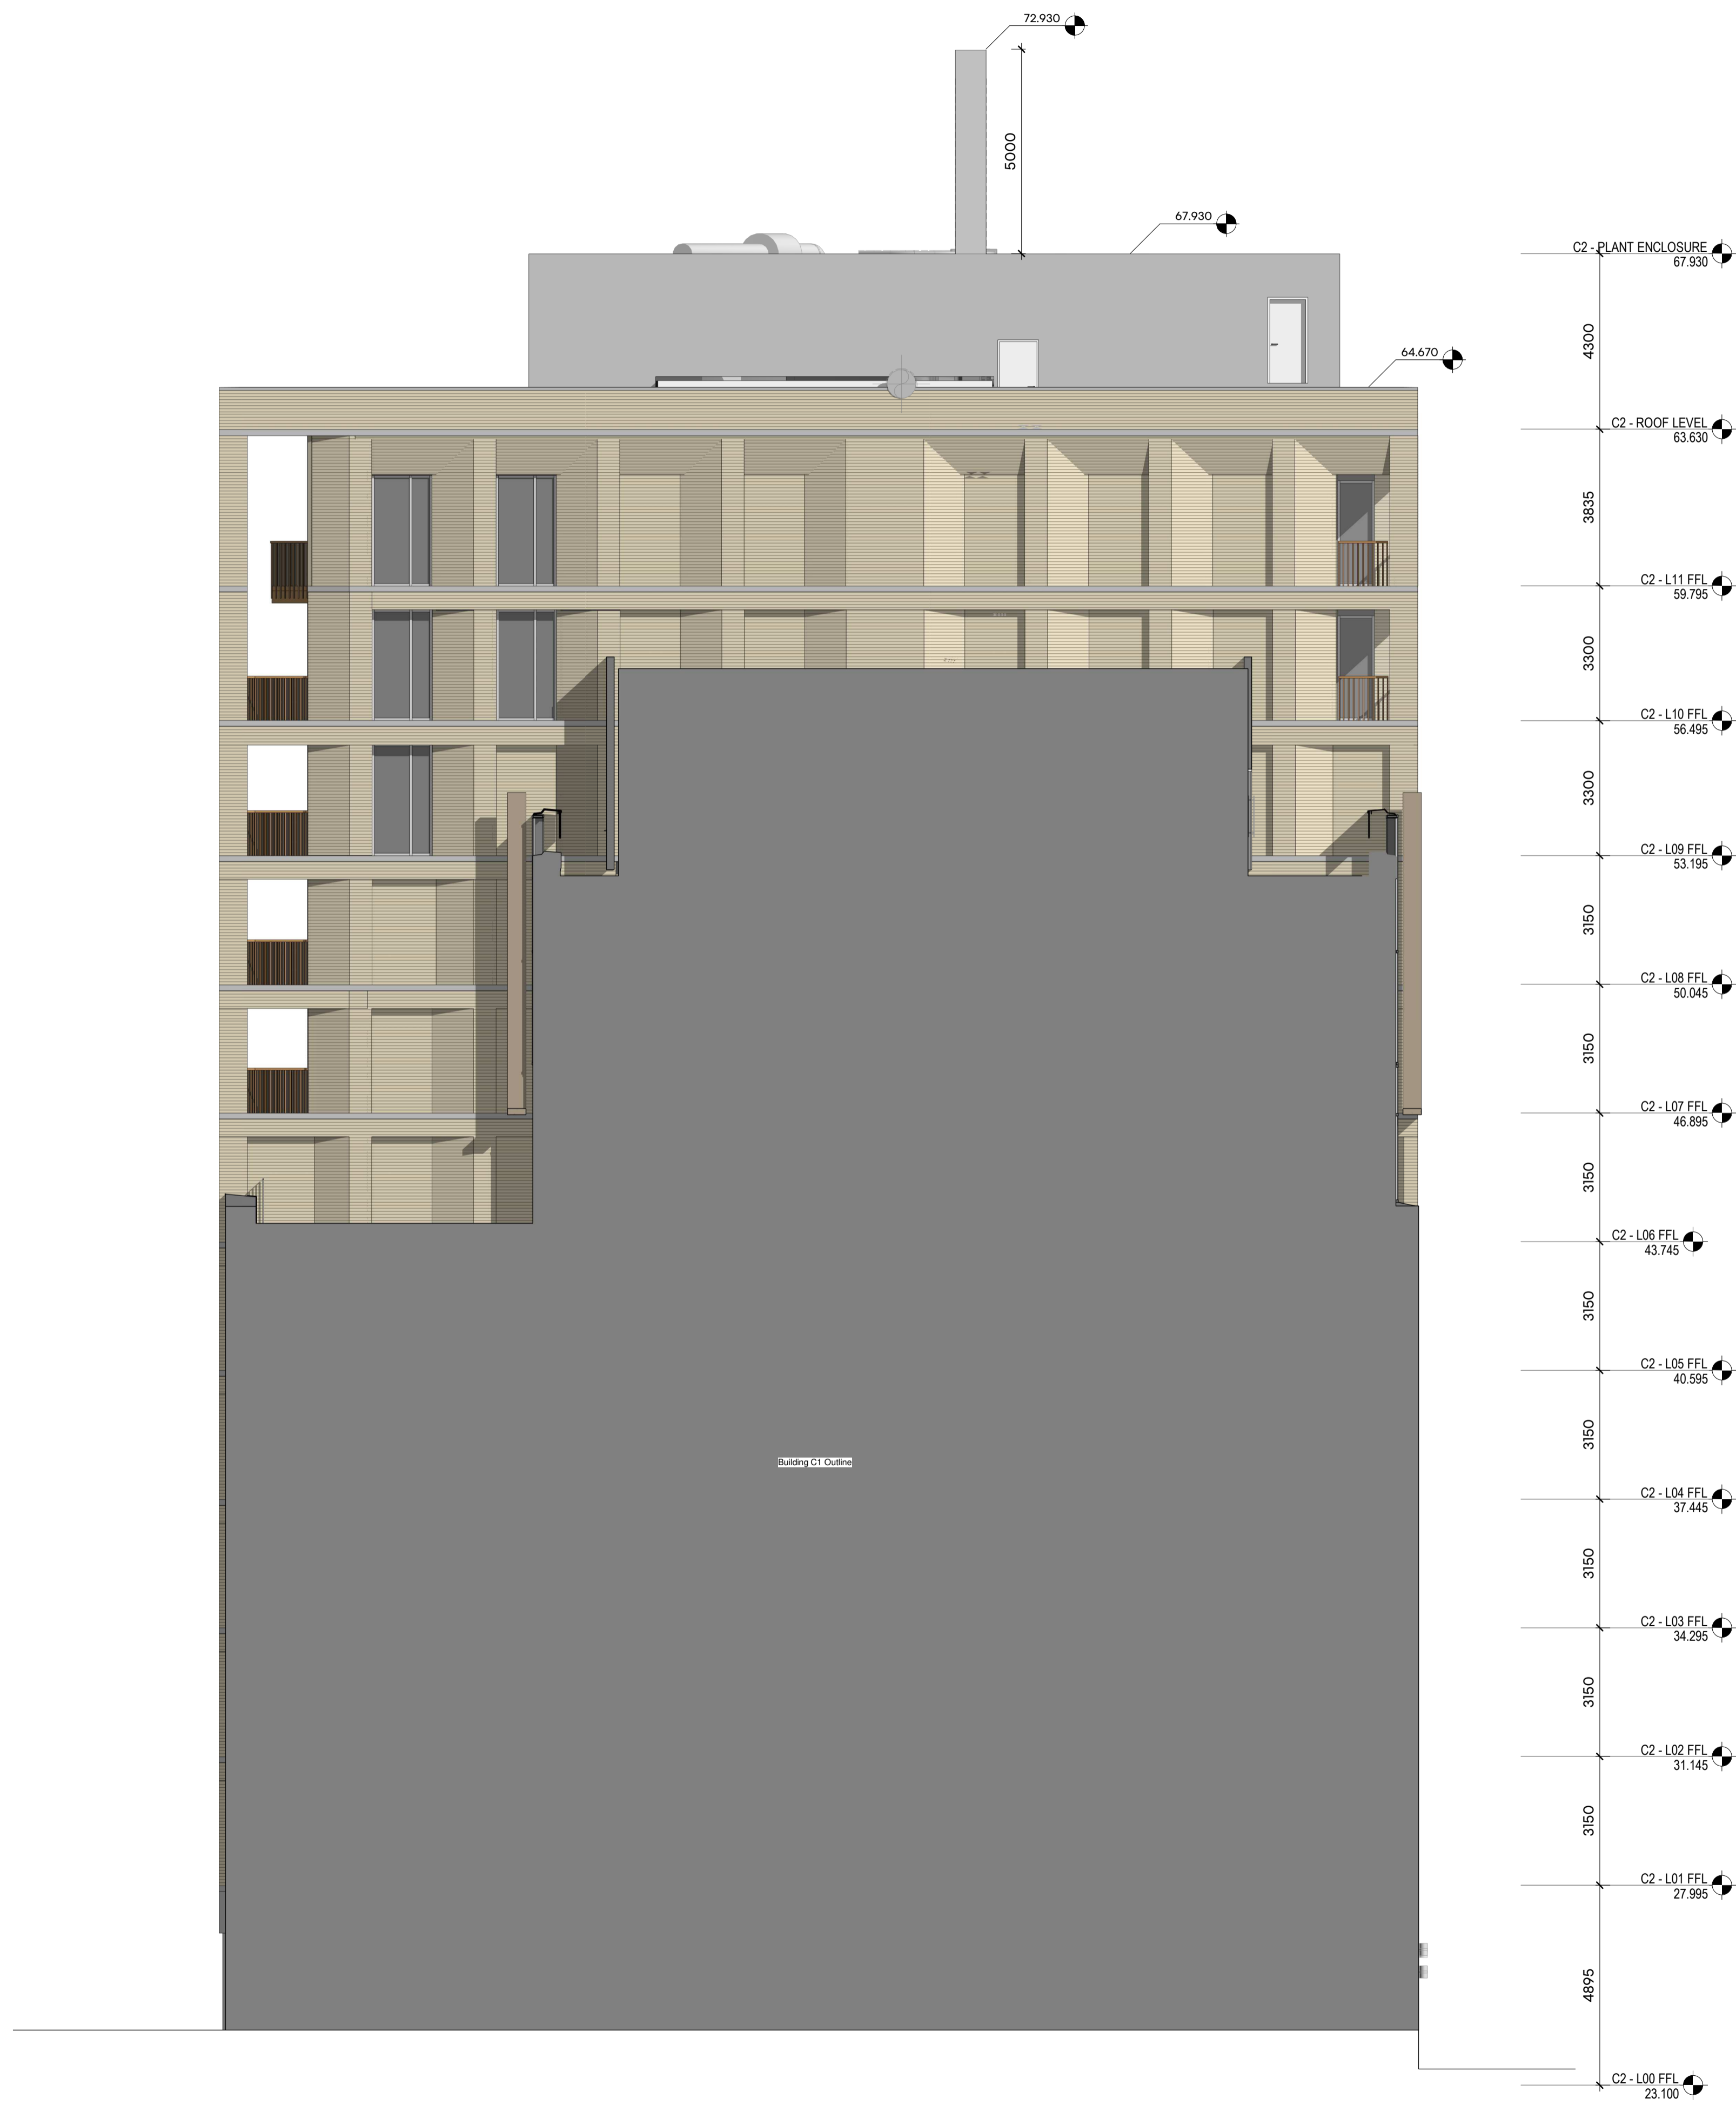

# Perkins&Will

150 Holborn  
London  
EC1N 2NS  
t +44.20.7466.1000  
f +44.20.7466.1050  
www.perkinswill.com

## NOTES

Drawing indicates design intent only.

All information, areas, dimensions and datum levels are subject to detailed survey, detailed design and investigative work.

Do not scale from the drawing.

This drawing is the property of Perkins&Will UK Ltd. No disclosure or copy of it may be made without the written permission of Perkins&Will UK Ltd.

Stage 3 Architectural Issue under coordination with Structures and MEP information.



## PROJECT

# TRIBECA

## Reef Group

Plot C - The Assembly and Connector

## KEYPLAN

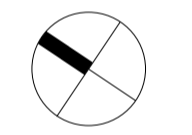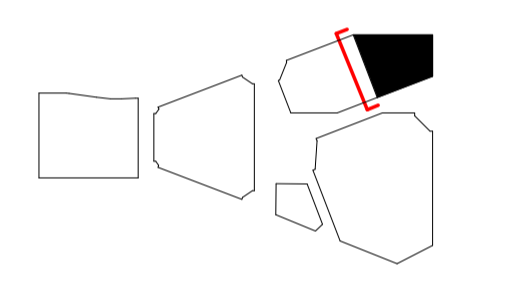

## ISSUE CHART

MARK	ISSUED FOR PLANNING ISSUE	DATE
C01	ISSUED FOR PLANNING	10/11/2023
Date		07/25/22
Job Number		322596
Scale		1:100 @A1
Drawn		NE
Checked		pd
Approved		BS
CDE STATUS		

## STAGE 3 ISSUE

TITLE  
**C2 - NORTH ELEVATION**

## SHEET NUMBER

**TRI - PWA - C2 - ZZ - DR - A - 0204**

PROJECT	AUTHOR	VOLUME	LEVEL	TYPE	ROLE	NUMBER
CDE STATUS CODE						REVISION

**A3** **C01**  
Copyright © 2022 Perkins+Will