






Table of Contents

10ACD9~1	2
10E176~1	3
104F03~1	4
1086AF~1	5
10771~~1	6
10771~~2	7
10771~~3	8
10771~~4	9
100612~1	10
103667~1	11
104804~1	12

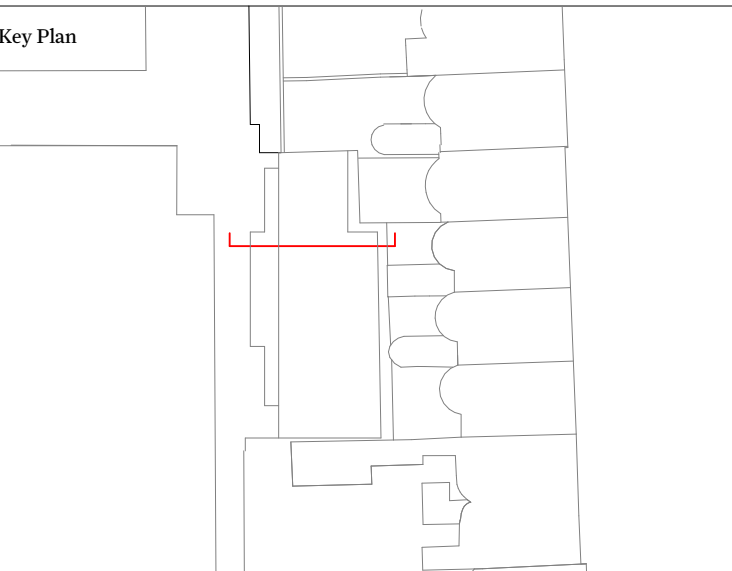

This drawing is not to be scaled. Dimensions govern.
Wright & Wright Architects shall be notified in writing of any discrepancies.
All dimensions are in millimeters unless noted otherwise.
This drawing issued at First Contract is indicative of design intent and should be read in association with all specifications, schedules and consultants information.
The Contractor is required to complete the detailed design, final coordination and interfaces. Contractor and Sub-Contractors design are subject to Architects acceptance.

Key

- | | |
|---|---|
|  | Denotes wall or full height structure to be removed |
|  | Denotes slab or element beyond in elevation to be removed |
|  | Denotes volume of excavation |
|  | Denotes volume of excavation for below ground sumps and pumps |

Note: Extent of below ground excavation for re-grading of ground level, trenches and foundations to be confirmed


P10	Planning Revision	10.11.2023	JB	BM
P9	Stage 04 Draft	18.09.2023	JB	BM
P8	Enabling Works Tender	22.05.2023	JB	BM
P7	Enabling Works Tender DRAFT	15.05.2023	JB	BM
P6	Stage 03 Set	20.04.2023	JB	BM
P5	Planning Set	03.04.2023	JB	BM
P4	Final Draft Planning Set	17.03.2023	JB	BM
P3	Final Draft Stage 03	03.03.2023	JB	BM
P2	Revised Draft Stage 3 Issue	17.02.2023	JB	DT
P1	WIP Draft Stage 3 Issue	03.02.2023	JB	DT

Rev	Note	Date	Issued By	Issued To
-----	------	------	-----------	-----------

Security Classification: Official

WRIGHT & WRIGHT ARCHITECTS

89-91 Bayham Street
London NW1 0AG
T +44(0)20 7428 9393
E ww@wrightandwright.co.uk

 

Client

British Museum

Project Name

Energy Centre
Programme: East Road
Building (ERB)

Stage

RIBA Stage 04

Drawing Title

Demolition ERB Section BB

Drawing Number

1077I-WW-ER-XX-DR -A-1711

Scale	Sheet Size	Issue Date
1:100	A1	10.11.2023

Revision	Status
P10	S4 - For approval



This drawing is not to be scaled. Dimensions govern.
Wright & Wright Architects shall be notified in writing of any discrepancies.
All dimensions are in millimeters unless noted otherwise.
This drawing issued at First Contract is indicative of design intent and should be read in association with all specifications, schedules and consultants information.
The Contractor is required to complete the detailed design, final coordination and interfaces. Contractor and Sub-Contractors design are subject to Architects acceptance.

- Key:
- Denotes wall or full height structure to be removed
 - Denotes slab or element beyond in elevation to be removed
 - Denotes volume of excavation
 - Denotes volume of excavation for below ground sumps and pumps
- Note: Extent of below ground excavation for re-grading of ground level, trenches and foundations to be confirmed

P10	Planning Revision	10.11.2023	JB	BM
P9	Stage 04 Draft	18.09.2023	JB	BM
P8	Enabling Works Tender	22.05.2023	JB	BM
P7	Enabling Works Tender DRAFT	15.05.2023	JB	BM
P6	Stage 03 Set	20.04.2023	JB	BM
P5	Planning Set	03.04.2023	JB	BM
P4	Final Draft Planning Set	17.03.2023	JB	BM
P3	Final Draft Stage 03	03.03.2023	JB	BM
P2	Revised Draft Stage 3 Issue	17.02.2023	JB	DT
P1	WIP Draft Stage 3 Issue	03.02.2023	JB	DT

Rev	Note	Date	Issued By	Issued To
-----	------	------	-----------	-----------

Security Classification: **Official**

WRIGHT & WRIGHT ARCHITECTS

89-91 Bayham Street
London NW1 0AG
T +44(0)20 7428 9393
E www@wrightandwright.co.uk



Client

British Museum

Project Name

**Energy Centre
Programme: East Road
Building (ERB)**

Stage

RIBA Stage 04

Drawing Title

**Demolition ERB West
Elevation**

Drawing Number

10771-WW-ER-XX-DR -A-1810

Scale Sheet Size Issue Date

1:100 A1 10.11.2023

Revision Status

P10 S4 - For approval



This drawing is not to be scaled. Dimensions govern.
Wright & Wright Architects shall be notified in writing of any discrepancies.
All dimensions are in millimeters unless noted otherwise.
This drawing issued at First Contract is indicative of design intent and should be read in association with all specifications, schedules and consultants information.
The Contractor is required to complete the detailed design, final coordination and interfaces. Contractor and Sub-Contractors design are subject to Architects acceptance.

- Key:
- Denotes wall or full height structure to be removed
 - Denotes slab or element beyond in elevation to be removed
 - Denotes volume of excavation
 - Denotes volume of excavation for below ground sumps and pumps

Note: Extent of below ground excavation for re-grading of ground level, trenches and foundations to be confirmed


P11	Planning Revision	10.11.2023	JB	BM
P10	Stage 04 Draft	18.09.2023	JB	BM
P9	Stage 03 VE	09.06.2023	JB	BM
P8	Enabling Works Tender	22.05.2023	JB	BM
P7	Enabling Works Tender DRAFT	15.05.2023	JB	BM
P6	Stage 03 Set	20.04.2023	JB	BM
P5	Planning Set	03.04.2023	JB	BM
P4	Final Draft Planning Set	17.03.2023	JB	BM
P3	Final Draft Stage 03	03.03.2023	JB	BM
P2	Revised Draft Stage 3 Issue	17.02.2023	JB	DT
P1	WIP Draft Stage 3 Issue	03.02.2023	JB	DT

Rev	Note	Date	Issued By	Issued To
-----	------	------	-----------	-----------

Security Classification: **Official**

WRIGHT & WRIGHT ARCHITECTS

89-91 Bayham Street
London NW1 0AG
T +44(0)20 7428 9393
E ww@wrightandwright.co.uk

 

Client

British Museum

Project Name

**Energy Centre
Programme: East Road
Building (ERB)**

Stage

RIBA Stage 04

Drawing Title


Demolition ERB Section DD

Drawing Number



 
 
10771-WW-ER-XX-DR - A-1713

Scale	Sheet Size	Issue Date
1:100	A1	10.11.2023

Revision	Status
P11	S4 - For approval

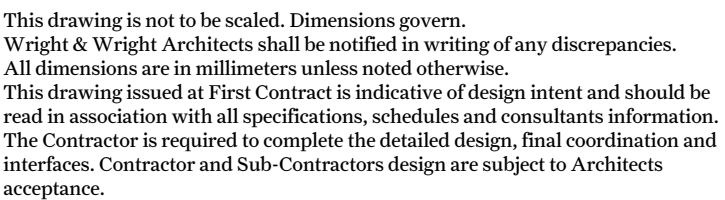

Key:

 	Denotes wall or full height structure to be removed
	Denotes slab or element beyond in elevation to be removed
	Denotes volume of excavation
	Denotes volume of excavation for below ground sumps and pumps

Note: Extent of below ground excavation for re-grading of ground level, trenches and foundations to be confirmed


P10	Planning Revision	10.11.2023	JB	BM
P9	Stage 04 Draft	18.09.2023	JB	BM
P8	Enabling Works Tender	22.05.2023	JB	BM
P7	Enabling Works Tender DRAFT	15.05.2023	JB	BM
P6	Stage 03 Set	20.04.2023	JB	BM
P5	Planning Set	03.04.2023	JB	BM
P4	Final Draft Planning Set	17.03.2023	JB	BM
P3	Final Draft Stage 03	03.03.2023	JB	BM
P2	Revised Draft Stage 3 Issue	17.02.2023	JB	DT
P1	WIP Draft Stage 3 Issue	03.02.2023	JB	DT

Rev	Note	Date	Issued By	Issued To
-----	------	------	-----------	-----------

Security Classification:	Official
--------------------------	----------

WRIGHT & WRIGHT ARCHITECTS

89-91 Bayham Street
London NW1 OAG
T +44(0)20 7428 9393
E ww@wrightandwright.co.uk

 

Client

British Museum

Project Name

Energy Centre
Programme: East Road
Building (ERB)

Stage

RIBA Stage 04


Drawing Title

Demolition ERB South
Elevation

Drawing Number

1077I-WW-ER-A_XX-DDG -A-1813

Scale	Sheet Size	Issue Date
1:100	A1	10.11.2023
Revision	Status	
P10	S4 - For approval	

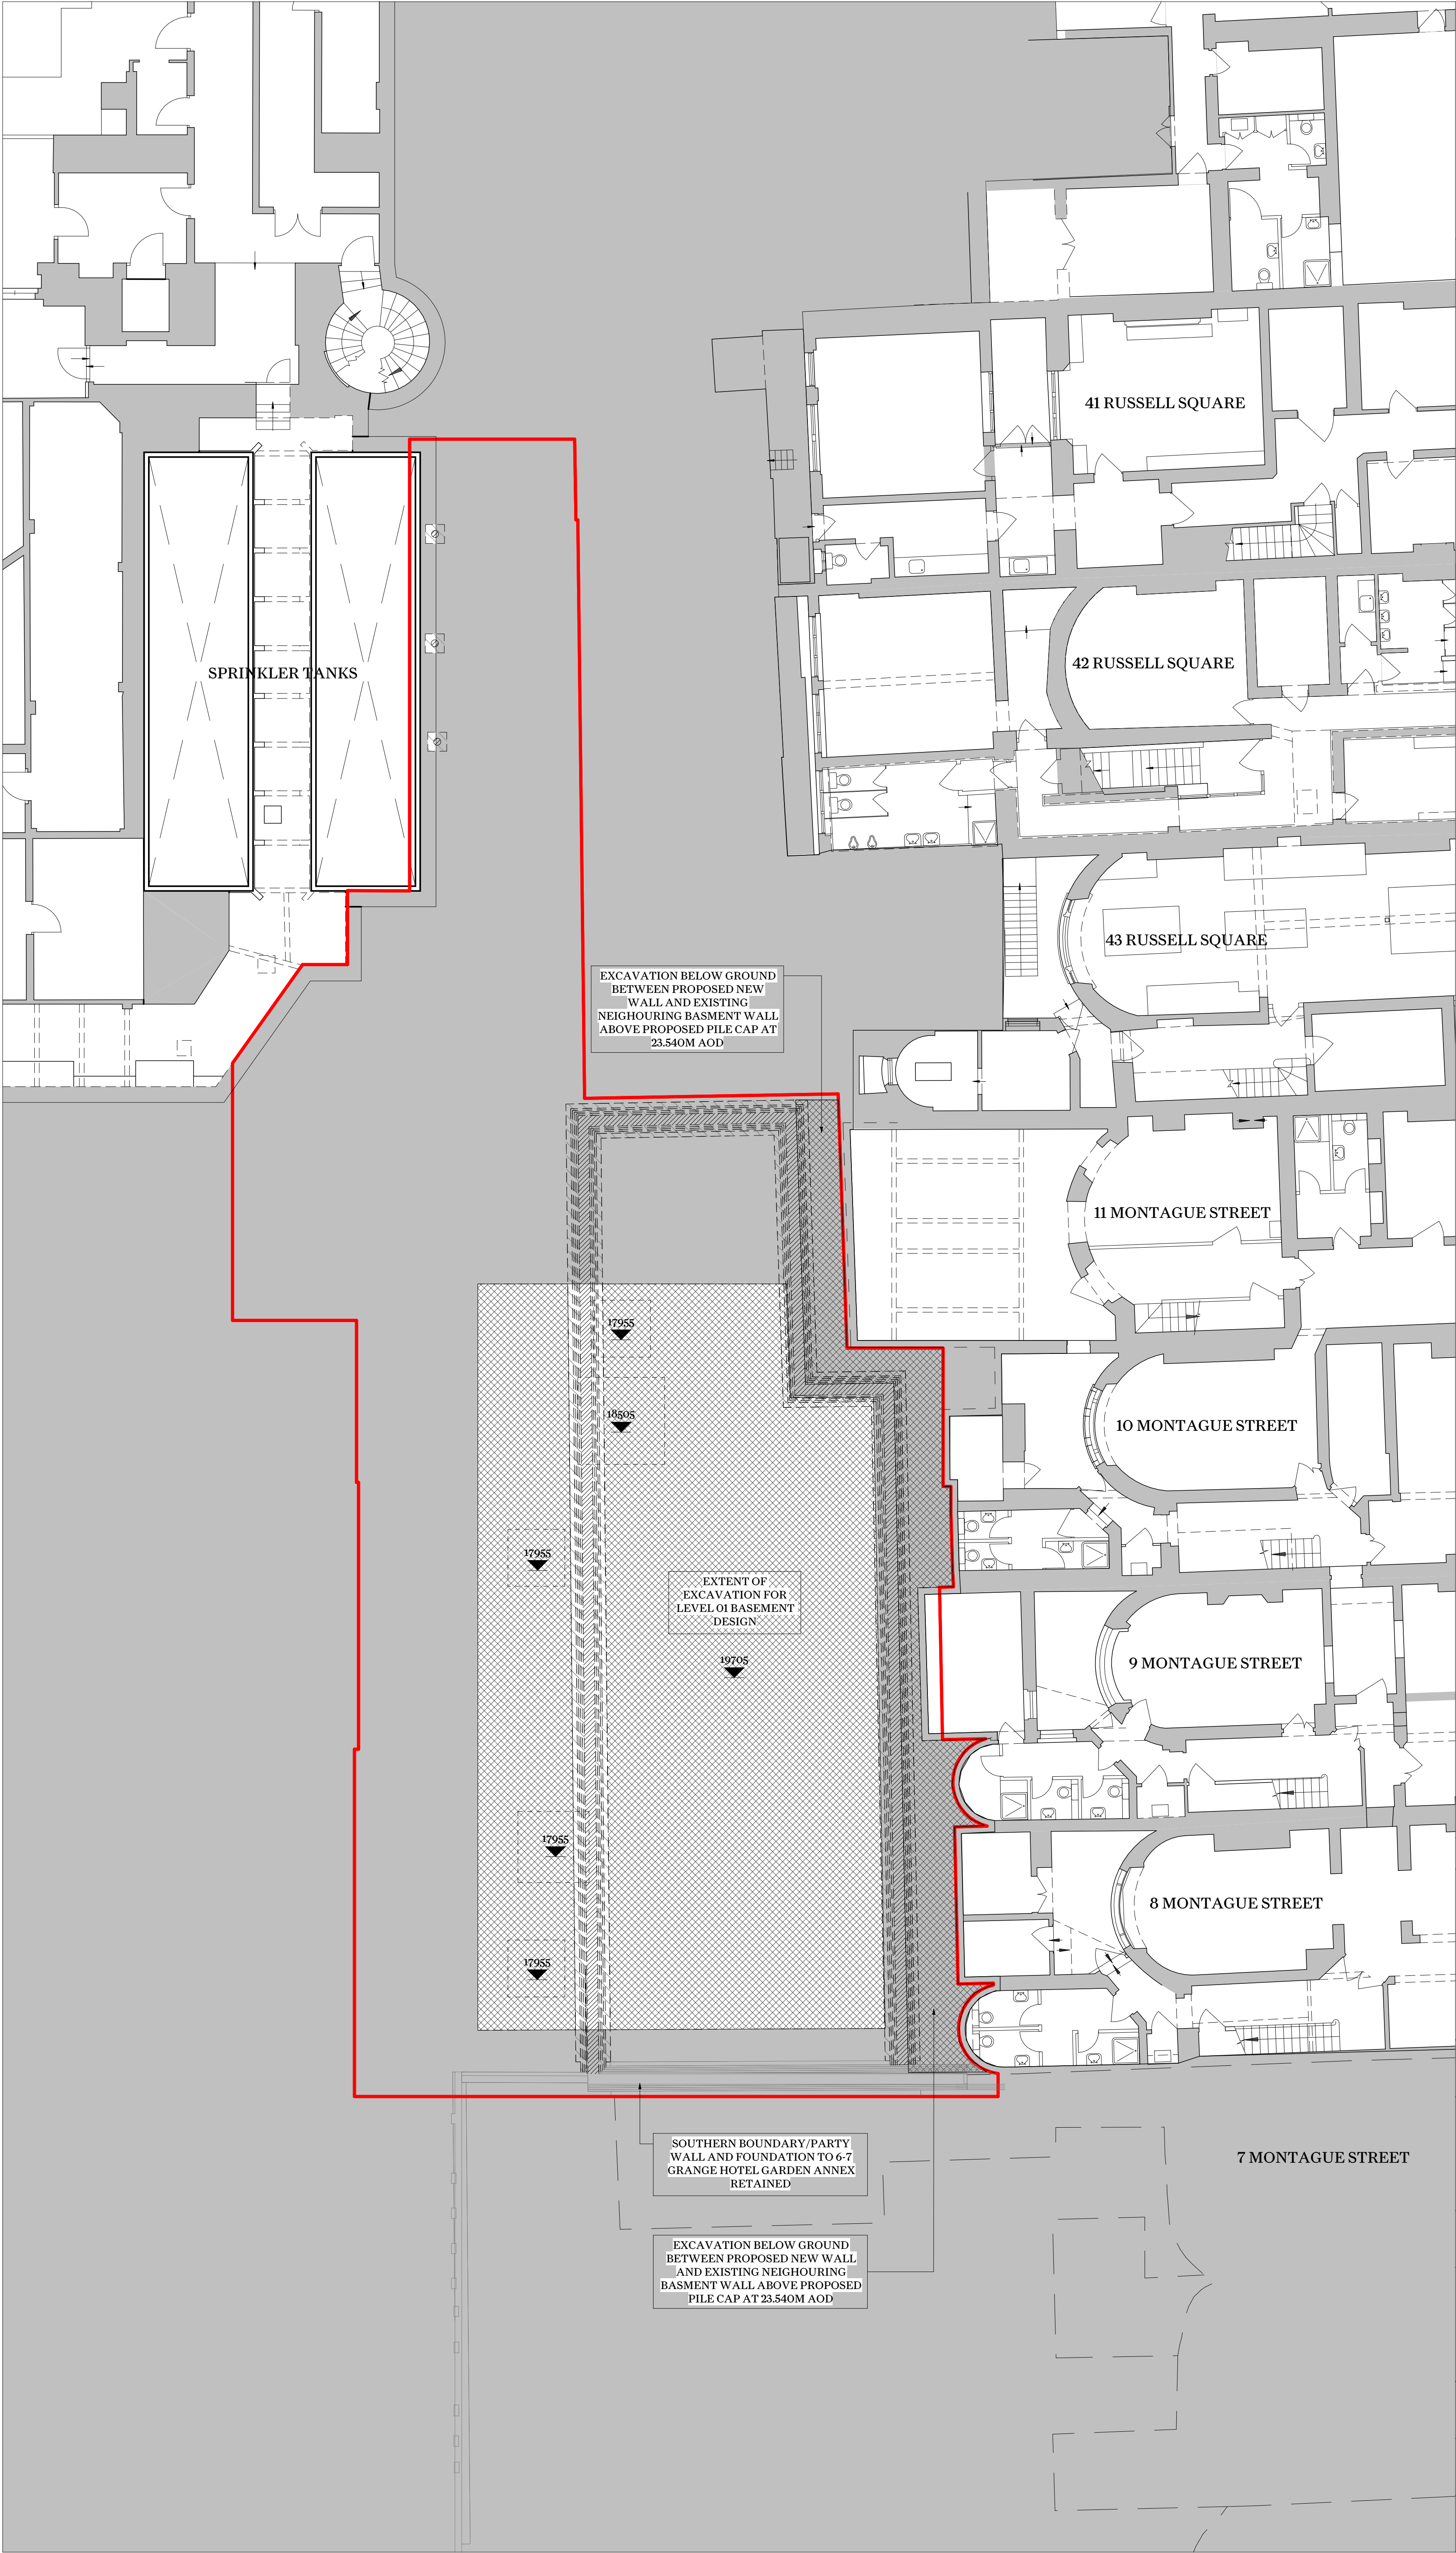

Key Plan

This drawing is not to be scaled. Dimensions govern. Wright & Wright Architects shall be notified in writing of any discrepancies. All dimensions are in millimeters unless noted otherwise. This drawing issued at First Contract is indicative of design intent and should be read in association with all specifications, schedules and consultants information. The Contractor is required to complete the detailed design, final coordination and interfaces. Contractor and Sub-Contractors design are subject to Architects acceptance.

Key:

- Denotes wall or full height structure to be removed
- Denotes slab or element beyond in elevation to be removed
- Denotes volume of excavation
- Denotes volume of excavation for below ground sumps and pumps

Note: Extent of below ground excavation for re-grading of ground level, trenches and foundations to be confirmed


Site Boundary

P11	Planning Revision	10.11.2023	JB	BM
P10	Stage 04 Draft	18.09.2023	JB	BM
P9	Stage 03 VE	09.06.2023	JB	BM
P8	Enabling Works Tender	22.05.2023	JB	BM
P7	Enabling Works Tender DRAFT	15.05.2023	JB	BM
P6	Stage 03 Set	20.04.2023	JB	BM
P5	Planning Set	03.04.2023	JB	BM
P4	Final Draft Planning Set	17.03.2023	JB	BM
P3	Final Draft Stage 03	03.03.2023	JB	BM
P2	Revised Draft Stage 3 Issue	17.02.2023	JB	DT
P1	WIP Draft Stage 3 Issue	03.02.2023	JB	DT

Rev	Note	Date	Issued By	Issued To
Security Classification: Official				

WRIGHT & WRIGHT ARCHITECTS

89-91 Bayham Street
London NW1 0AG
T +44(0)20 7428 9393
E ww@wrightandwright.co.uk

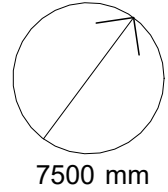

0 1000 2000 5000 7500 mm

Client

British Museum

Project Name

**Energy Centre
Programme: East Road
Building (ERB)**

Stage

RIBA Stage 04

Drawing Title


**Demolition ERB Level 00
Plan**

Drawing Number

10771-WW-ER-01-DR -A-1610

Scale	Sheet Size	Issue Date
1:100	A1	10.11.2023

Revision	Status
P11	S4 - For approval

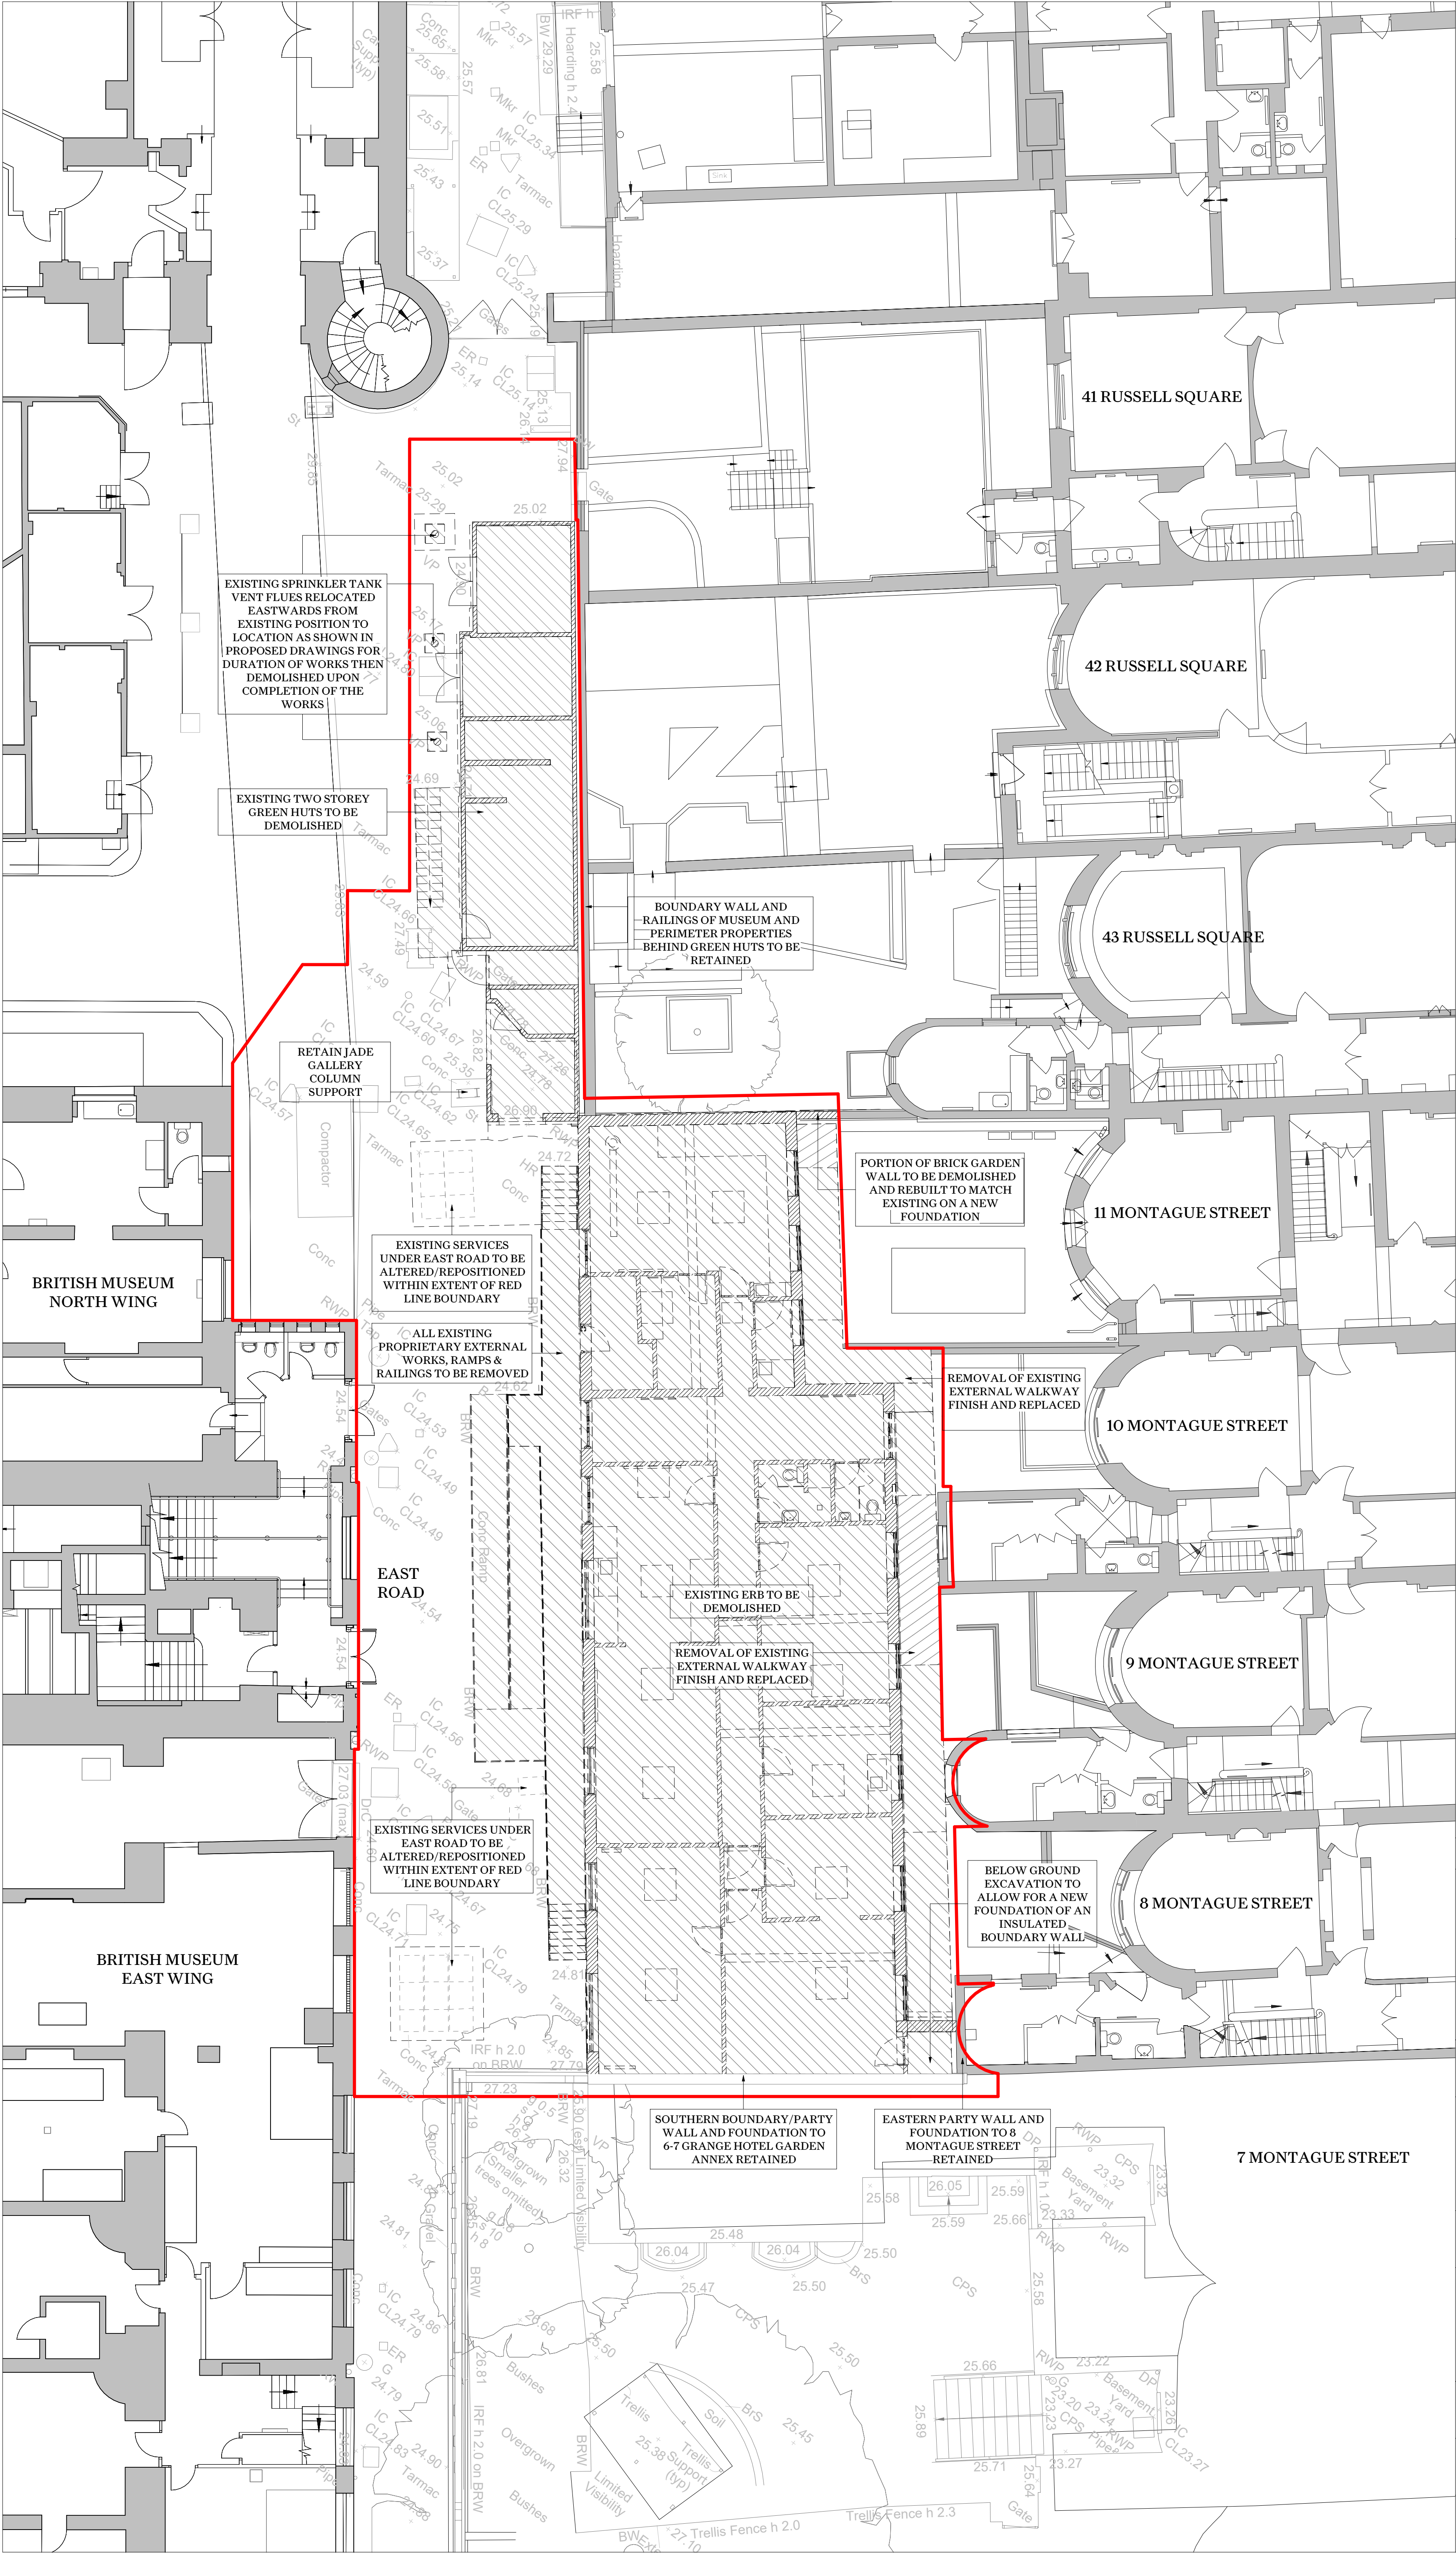

Key Plan

This drawing is not to be scaled. Dimensions govern.
Wright & Wright Architects shall be notified in writing of any discrepancies.
All dimensions are in millimeters unless noted otherwise.
This drawing issued at First Contract is indicative of design intent and should be read in association with all specifications, schedules and consultants information.
The Contractor is required to complete the detailed design, final coordination and interfaces. Contractor and Sub-Contractors design are subject to Architects acceptance.

Key:

- Denotes wall or full height structure to be removed
- Denotes slab or element beyond in elevation to be removed
- Denotes volume of excavation
- Denotes volume of excavation for below ground sumps and pumps

Note: Extent of below ground excavation for re-grading of ground level, trenches and foundations to be confirmed

Site Boundary

P10	Planning Revision	10.11.2023	JB	BM
P9	Stage 04 Draft	18.09.2023	JB	BM
P8	Enabling Works Tender	23.05.2023	JB	BM
P7	Enabling Works Tender DRAFT	15.05.2023	JB	BM
P6	Stage 03 Set	20.04.2023	JB	BM
P5	Planning Set	03.04.2023	JB	BM
P4	Final Draft Planning Set	17.03.2023	JB	BM
P3	Final Draft Stage 03	03.03.2023	JB	BM
P2	Revised Draft Stage 3 Issue	17.02.2023	JB	DT
P1	WIP Draft Stage 3 Issue	03.02.2023	JB	DT

Rev	Note	Date	Issued By	Issued To
Security Classification: Official				

WRIGHT & WRIGHT ARCHITECTS

89-91 Bayham Street
London NW1 0AG
T +44(0)20 7428 9393
E www@wrightandwright.co.uk

0 1000 2000 5000 7500 mm

Client
British Museum

Project Name
**Energy Centre
Programme: East Road
Building (ERB)**

Stage
RIBA Stage 04

Drawing Title
**Demolition ERB Level 01
Plan**


Drawing Number
10771-WW-ER-02-DR -A-1611

Scale	Sheet Size	Issue Date
1:100	A1	10.11.2023

Revision	Status
P10	S4 - For approval

& PDF plot date:10/11/2023 18:10:05

© Wright & Wright Architects 2022

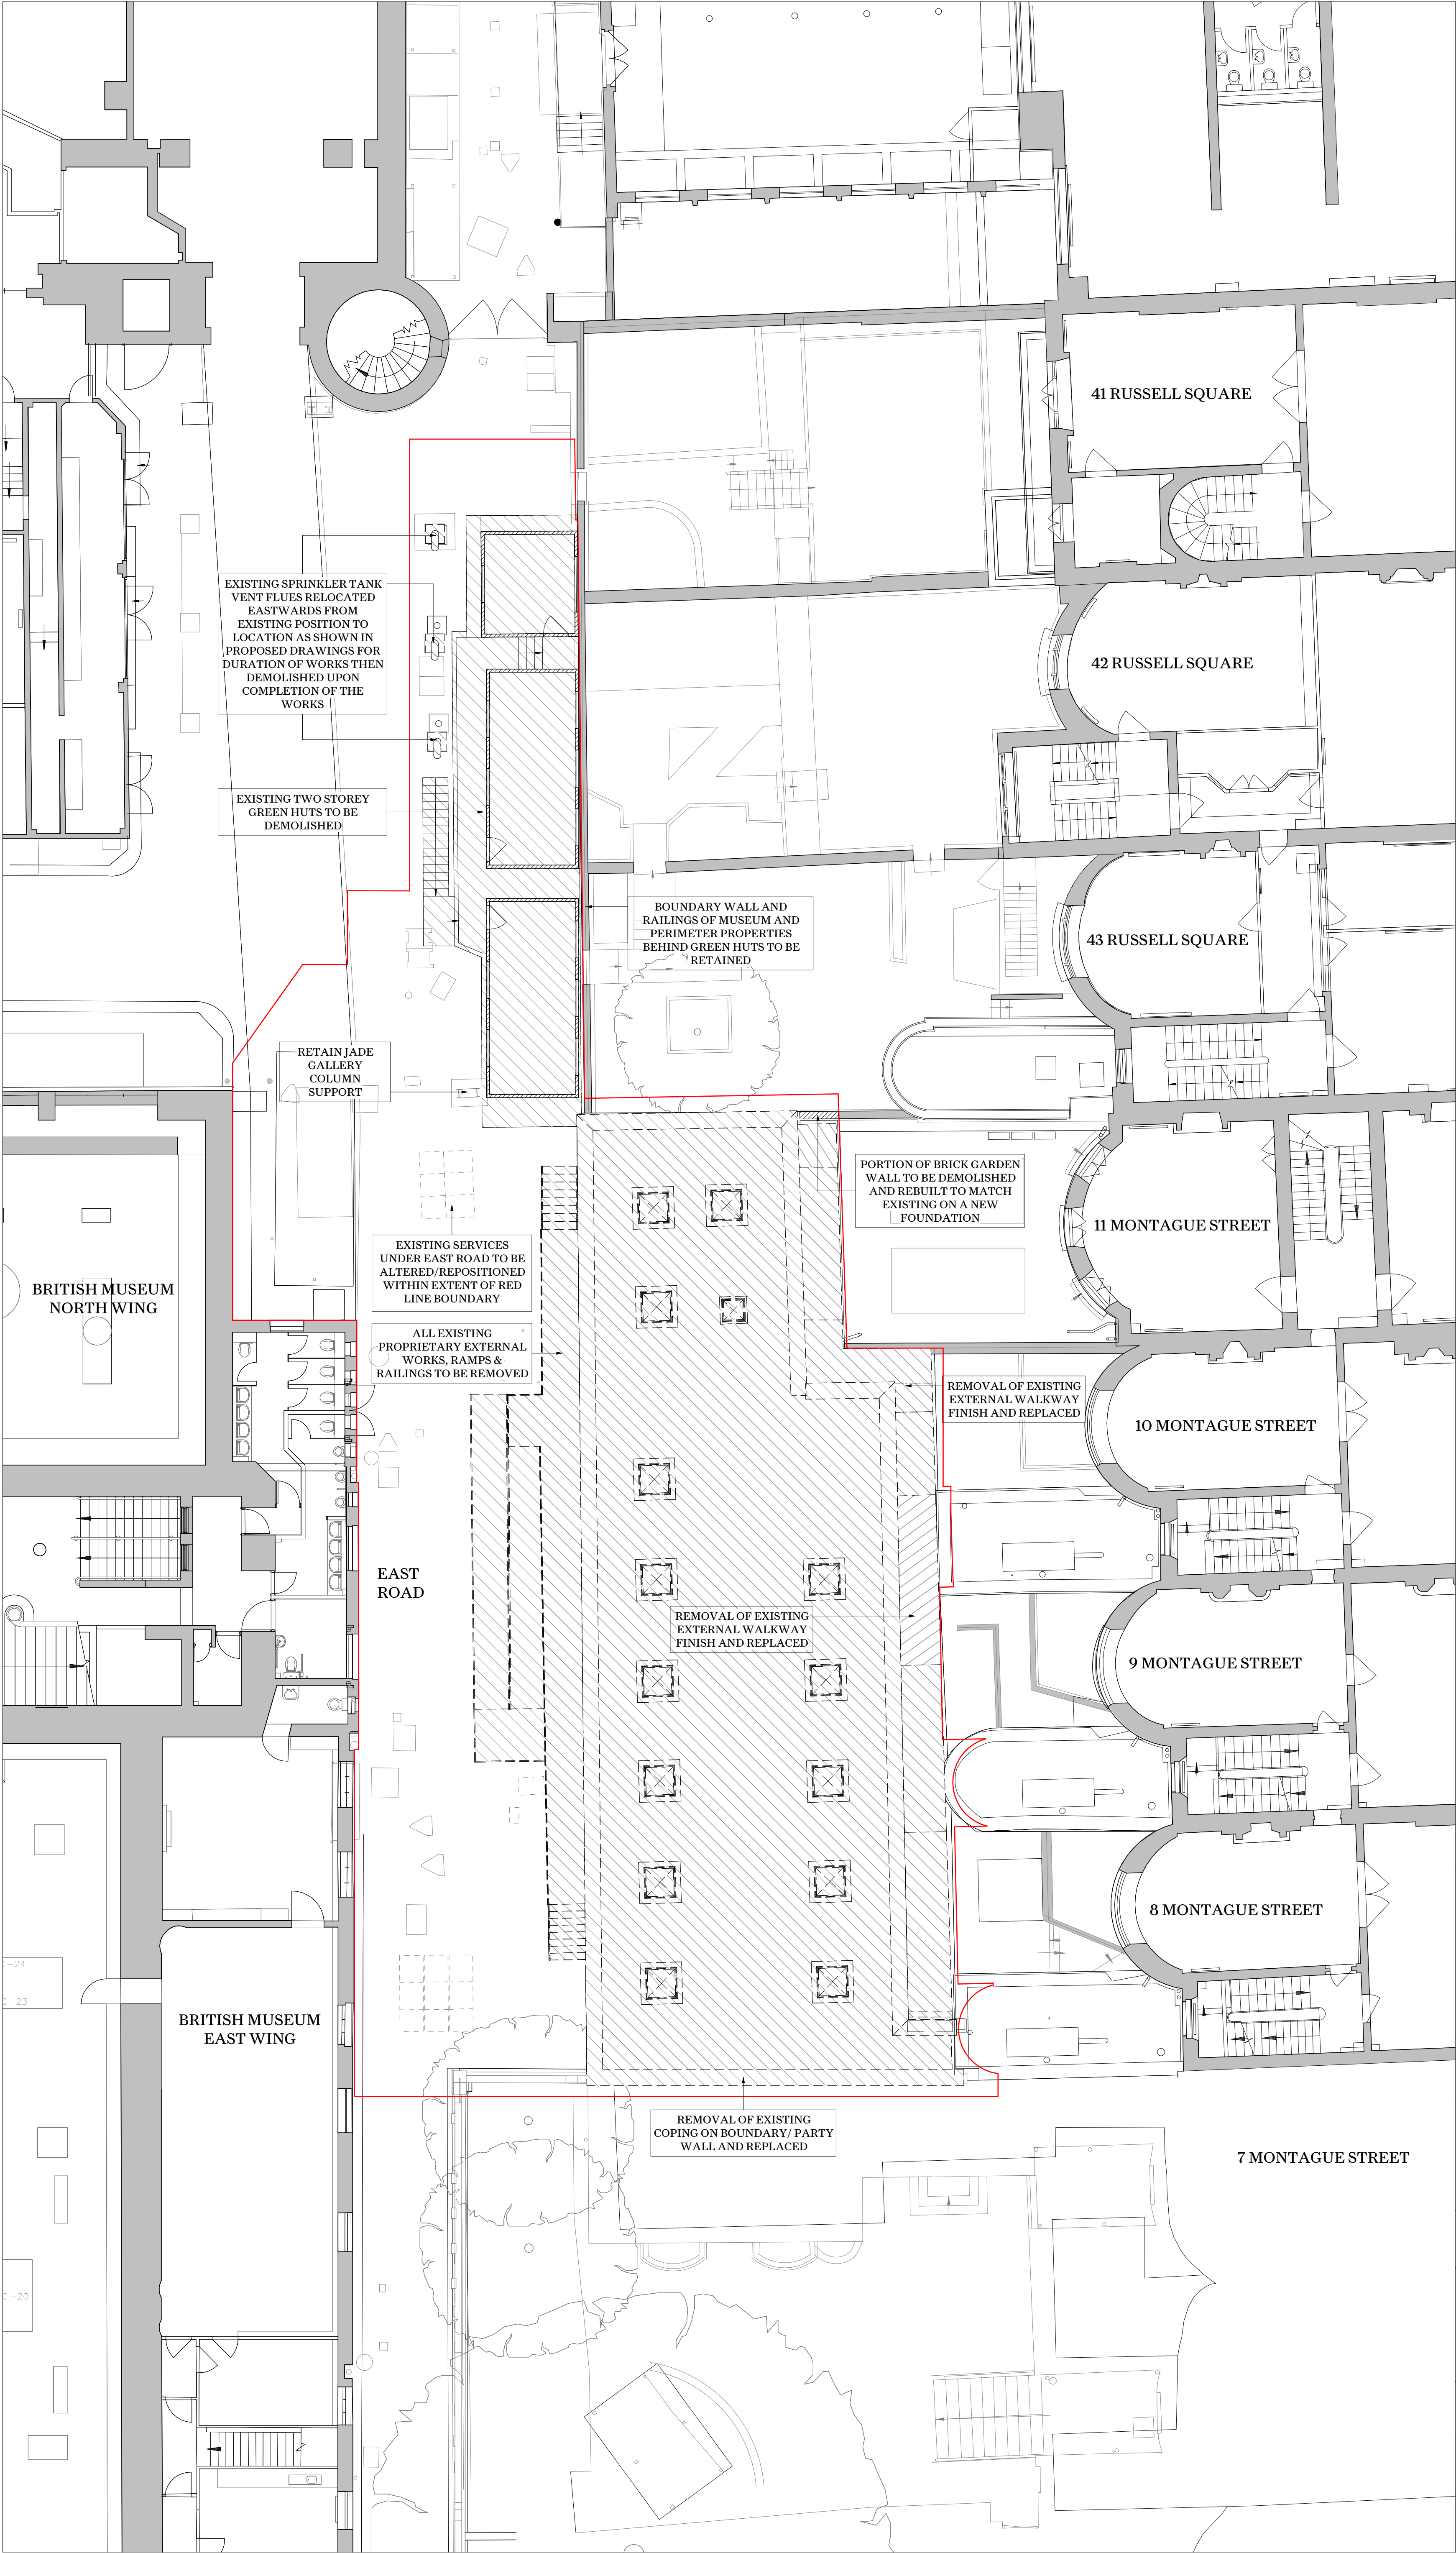

Key Plan

This drawing is not to be scaled. Dimensions govern.
Wright & Wright Architects shall be notified in writing of any discrepancies.
All dimensions are in millimeters unless noted otherwise.
This drawing issued at First Contract is indicative of design intent and should be read in association with all specifications, schedules and consultants information.
The Contractor is required to complete the detailed design, final coordination and interfaces. Contractor and Sub-Contractors design are subject to Architects acceptance.

Key:

- Denotes wall or full height structure to be removed
- Denotes slab or element beyond in elevation to be removed
- Denotes volume of excavation
- Denotes volume of excavation for below ground sumps and pumps

Note: Extent of below ground excavation for re-grading of ground level, trenches and foundations to be confirmed

Site Boundary

P10	Planning Revision	10.11.2023	JB	BM
P9	Stage 04 Draft	18.09.2023	JB	BM
P8	Enabling Works Tender	23.05.2023	JB	BM
P7	Enabling Works Tender DRAFT	15.05.2023	JB	BM
P6	Stage 03 Set	20.04.2023	JB	BM
P5	Planning Set	03.04.2023	JB	BM
P4	Final Draft Planning Set	17.03.2023	JB	BM
P3	Final Draft Stage 03	03.03.2023	JB	BM
P2	Revised Draft Stage 3 Issue	17.02.2023	JB	DT
P1	WIP Draft Stage 3 Issue	03.02.2023	JB	DT

Rev	Note	Date	Issued By	Issued To
Security Classification: Official				

WRIGHT & WRIGHT ARCHITECTS

89-91 Bayham Street
London NW1 0AG
T +44(0)20 7428 9393
E ww@wrightandwright.co.uk

0 1000 2000 5000 7500 mm

Client

British Museum

Project Name

**Energy Centre
Programme: East Road
Building (ERB)**

Stage

RIBA Stage 04

Drawing Title



Demolition ERB Roof Plan

Drawing Number

10771-WW-ER-RF-DR -A-1612

Scale	Sheet Size	Issue Date
1:100	A1	10.11.2023

Revision	Status
P10	S4 - For approval

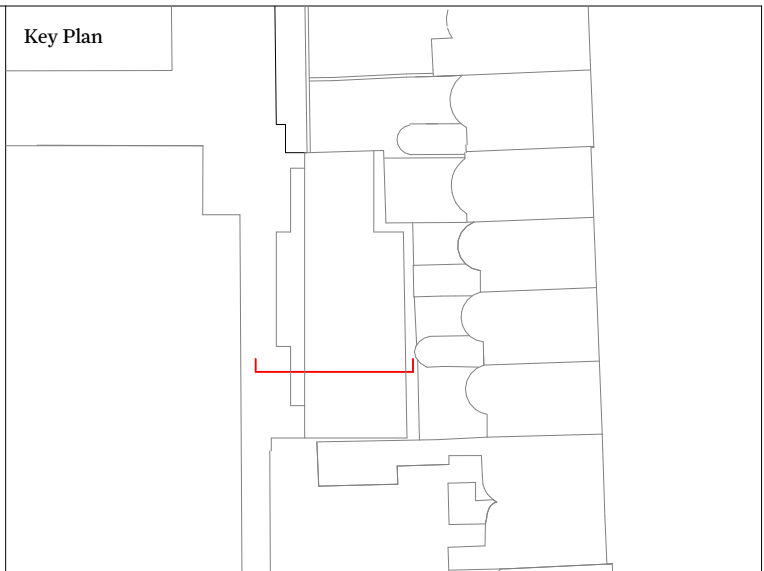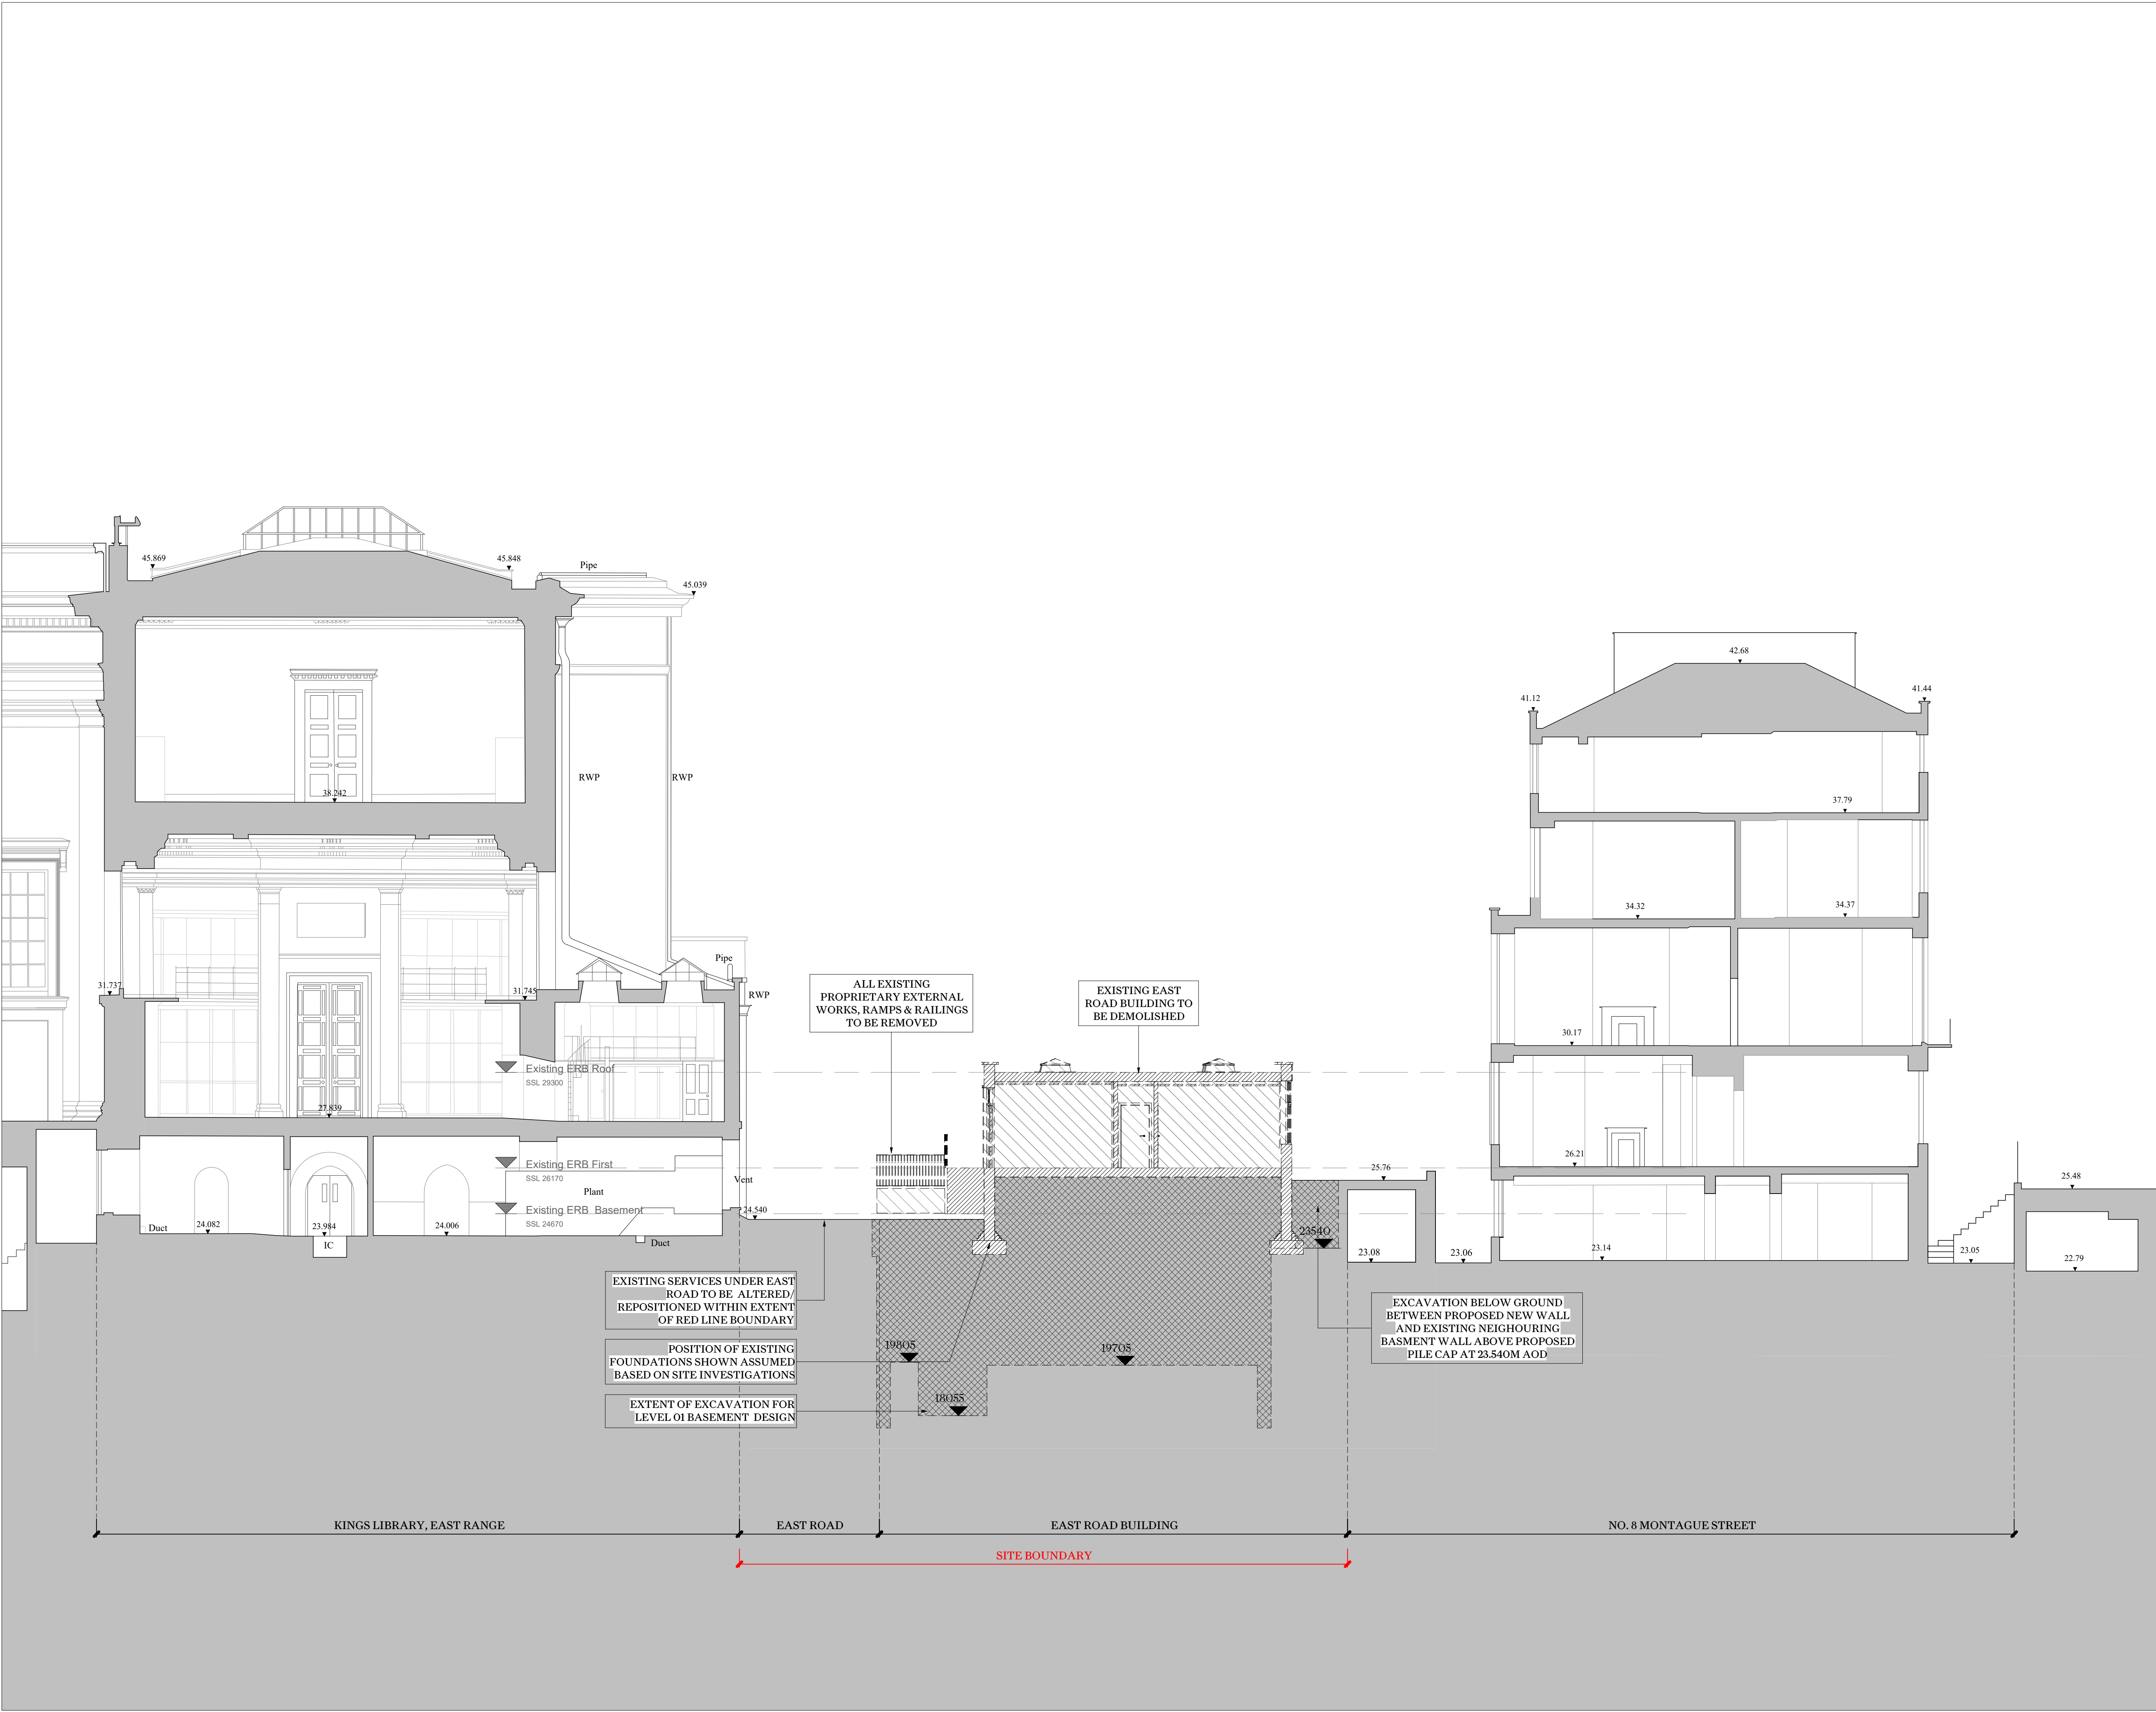

This drawing is not to be scaled. Dimensions govern.
Wright & Wright Architects shall be notified in writing of any discrepancies.
All dimensions are in millimeters unless noted otherwise.
This drawing issued at First Contract is indicative of design intent and should be read in association with all specifications, schedules and consultants information.
The Contractor is required to complete the detailed design, final coordination and interfaces. Contractor and Sub-Contractors design are subject to Architects acceptance.

- Key:
- Denotes wall or full height structure to be removed
 - Denotes slab or element beyond in elevation to be removed
 - Denotes volume of excavation
 - Denotes volume of excavation for below ground sumps and pumps

Note: Extent of below ground excavation for re-grading of ground level, trenches and foundations to be confirmed


P10	Planning Revision	10.11.2023	JB	BM
P9	Stage 04 Draft	18.09.2023	JB	BM
P8	Enabling Works Tender	22.05.2023	JB	BM
P7	Enabling Works Tender DRAFT	15.05.2023	JB	BM
P6	Stage 03 Set	20.04.2023	JB	BM
P5	Planning Set	03.04.2023	JB	BM
P4	Final Draft Planning Set	17.03.2023	JB	BM
P3	Final Draft Stage 03	03.03.2023	JB	BM
P2	Revised Draft Stage 3 Issue	17.02.2023	JB	DT
P1	WIP Draft Stage 3 Issue	03.02.2023	JB	DT

Rev	Note	Date	Issued By	Issued To
-----	------	------	-----------	-----------

Security Classification: **Official**

WRIGHT & WRIGHT ARCHITECTS

89-91 Bayham Street
London NW1 0AG
T +44(0)20 7428 9993
E ww@wrightandwright.co.uk

 

Client

British Museum

Project Name

**Energy Centre
Programme: East Road
Building (ERB)**

Stage

RIBA Stage 04

Drawing Title



Demolition ERB Section AA

Drawing Number

10771-WW-ER-XX-DR -A-1710

Scale	Sheet Size	Issue Date
1:100	A1	10.11.2023

Revision	Status
P10	S4 - For approval

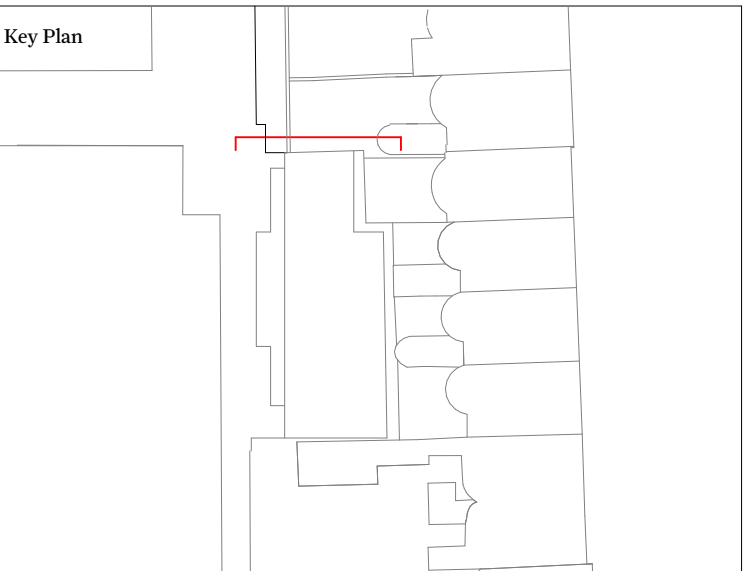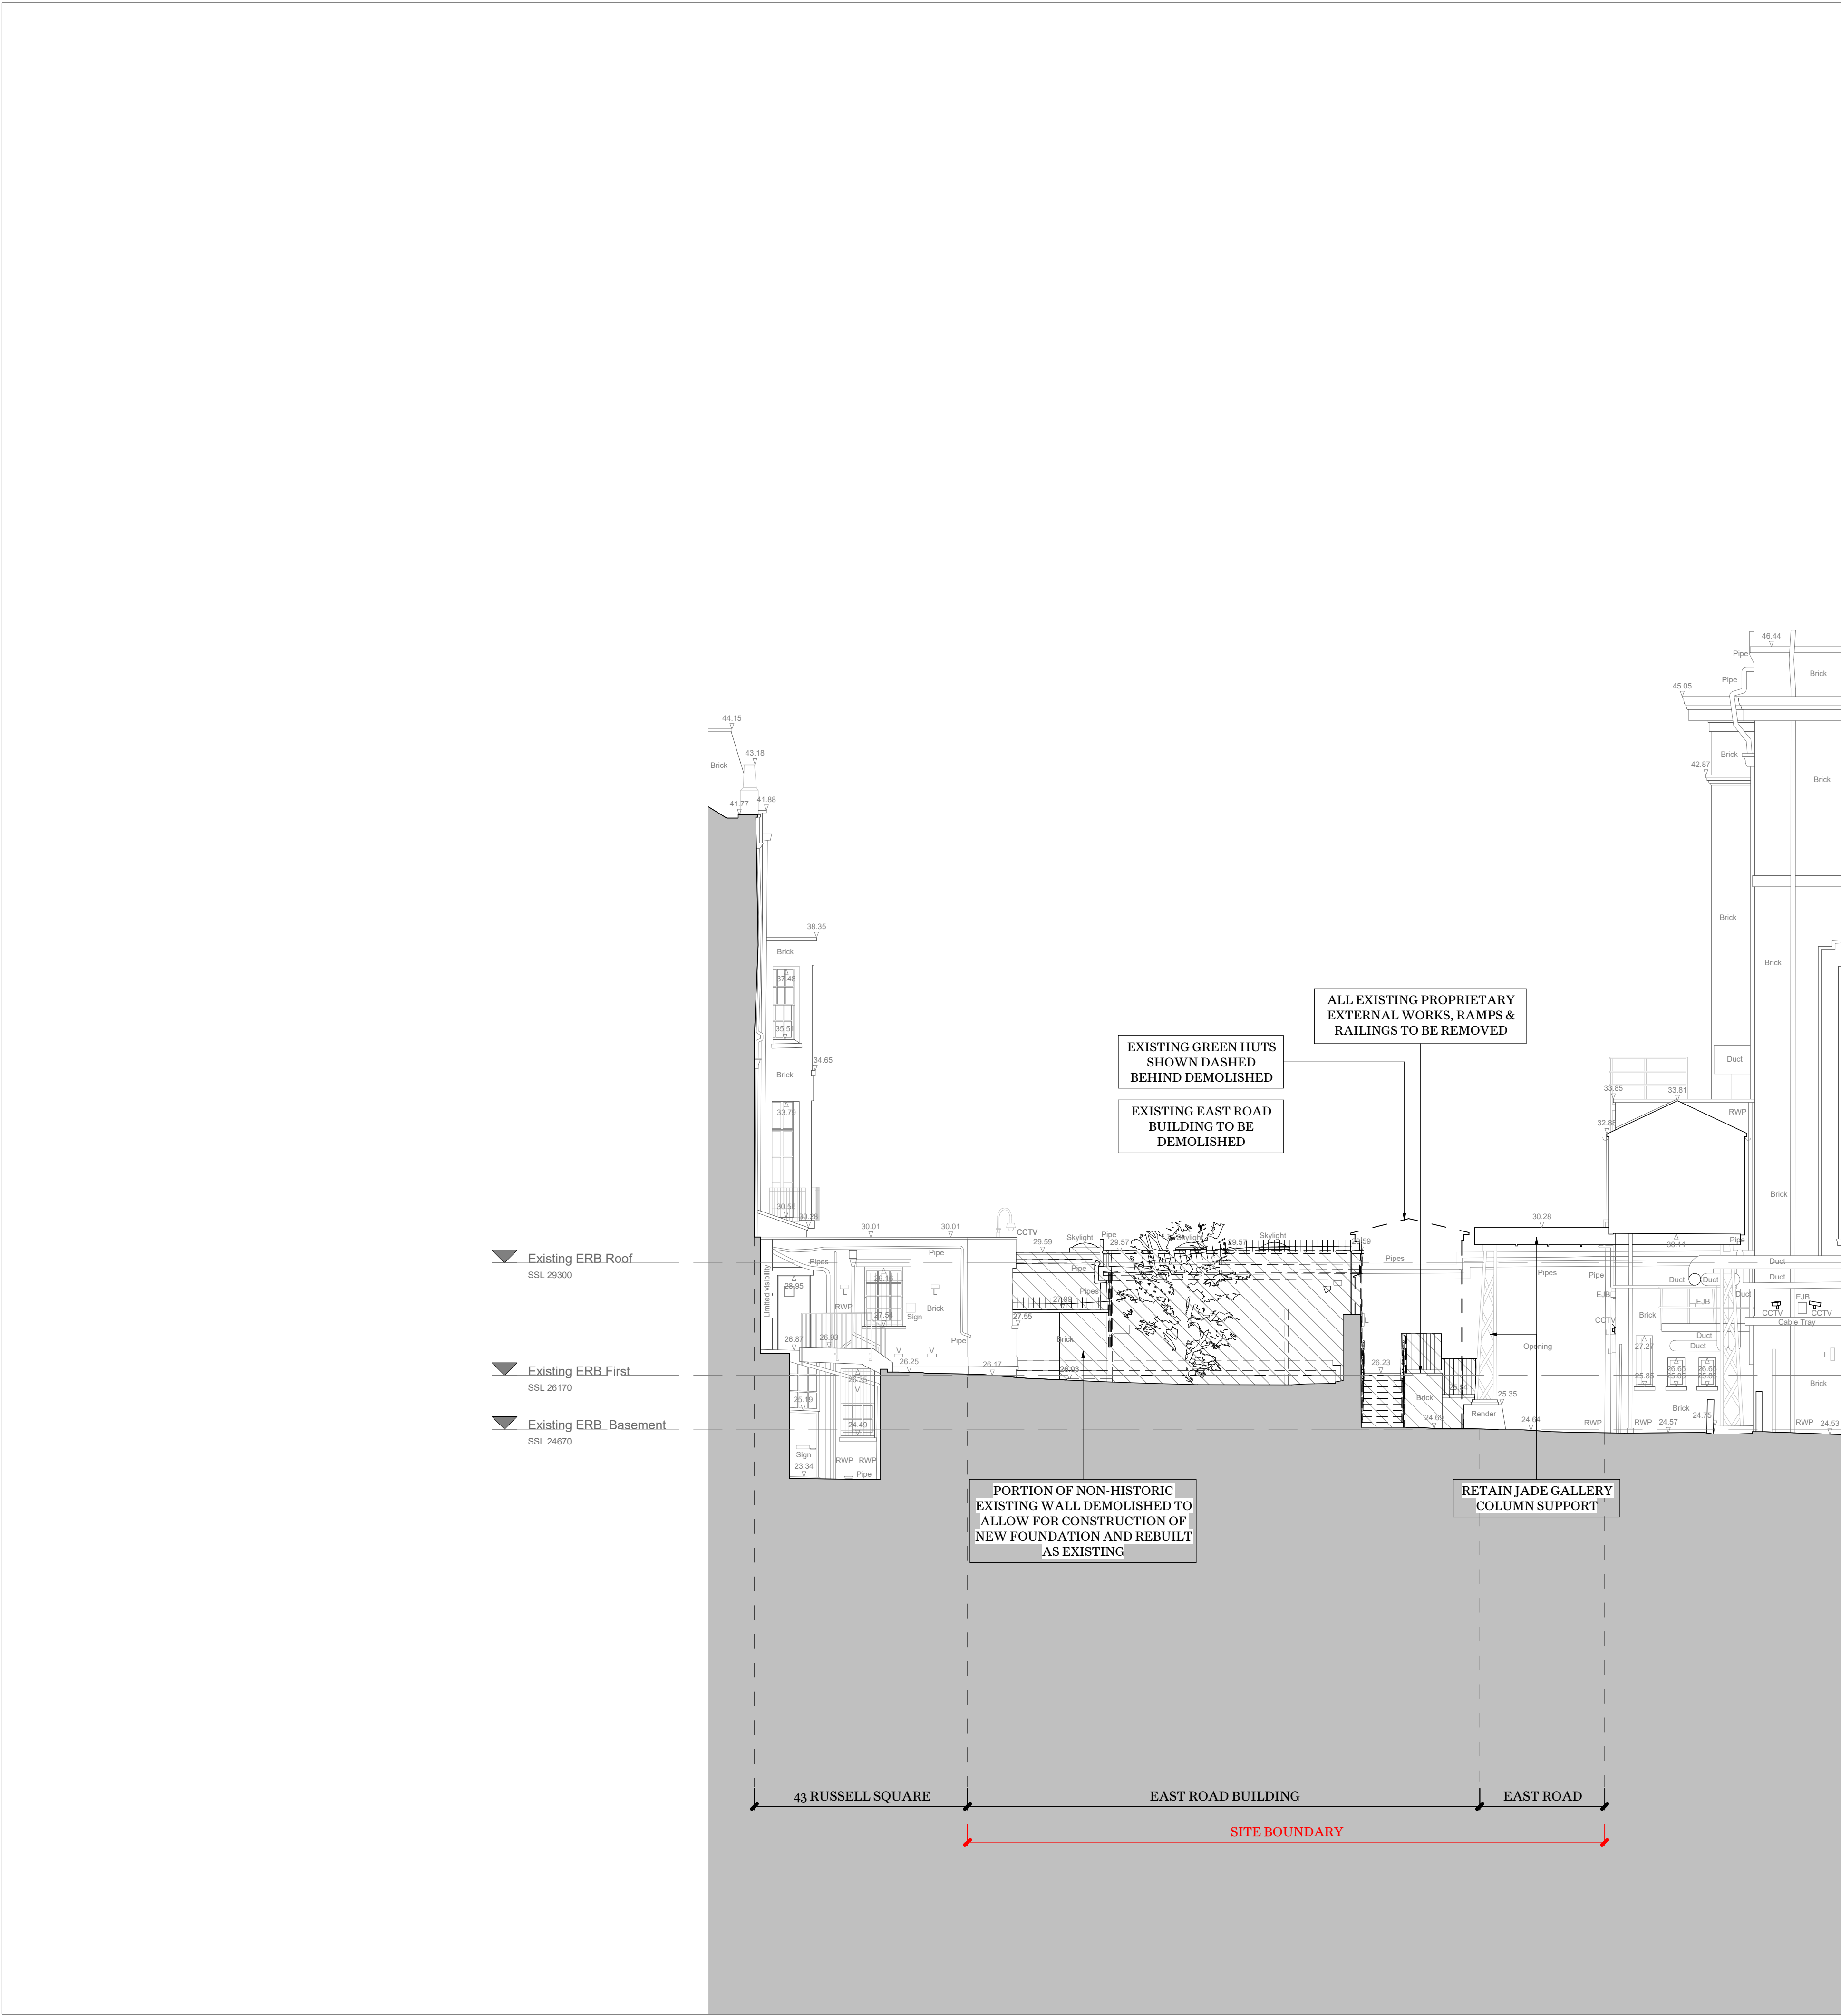

This drawing is not to be scaled. Dimensions govern.
Wright & Wright Architects shall be notified in writing of any discrepancies.
All dimensions are in millimeters unless noted otherwise.
This drawing issued at First Contract is indicative of design intent and should be read in association with all specifications, schedules and consultants information.
The Contractor is required to complete the detailed design, final coordination and interfaces. Contractor and Sub-Contractors design are subject to Architects acceptance.

- Key:
- Denotes wall or full height structure to be removed
 - Denotes slab or element beyond in elevation to be removed
 - Denotes volume of excavation
 - Denotes volume of excavation for below ground sumps and pumps

Note: Extent of below ground excavation for re-grading of ground level, trenches and foundations to be confirmed


P10	Planning Revision	10.11.2023	JB	BM
P9	Stage 04 Draft	18.09.2023	JB	BM
P8	Enabling Works Tender	22.05.2023	JB	BM
P7	Enabling Works Tender DRAFT	15.05.2023	JB	BM
P6	Stage 03 Set	20.04.2023	JB	BM
P5	Planning Set	03.04.2023	JB	BM
P4	Final Draft Planning Set	17.03.2023	JB	BM
P3	Final Draft Stage 03	03.03.2023	JB	BM
P2	Revised Draft Stage 3 Issue	17.02.2023	JB	DT
P1	WTP Draft Stage 3 Issue	03.02.2023	JB	DT

Rev	Note	Date	Issued By	Issued To
-----	------	------	-----------	-----------

Security Classification: **Official**

WRIGHT & WRIGHT ARCHITECTS

89-91 Bayham Street
London NW1 0AG
T +44(0)20 7428 9393
E www@wrightandwright.co.uk

 

Client

British Museum

Project Name

**Energy Centre
Programme: East Road
Building (ERB)**

Stage

RIBA Stage 04

Drawing Title



**Demolition ERB North
Elevation**

Drawing Number

10771-WW-ER-XX-DR -A-1811

Scale	Sheet Size	Issue Date
1:100	A1	10.11.2023

Revision	Status
P10	S4 - For approval

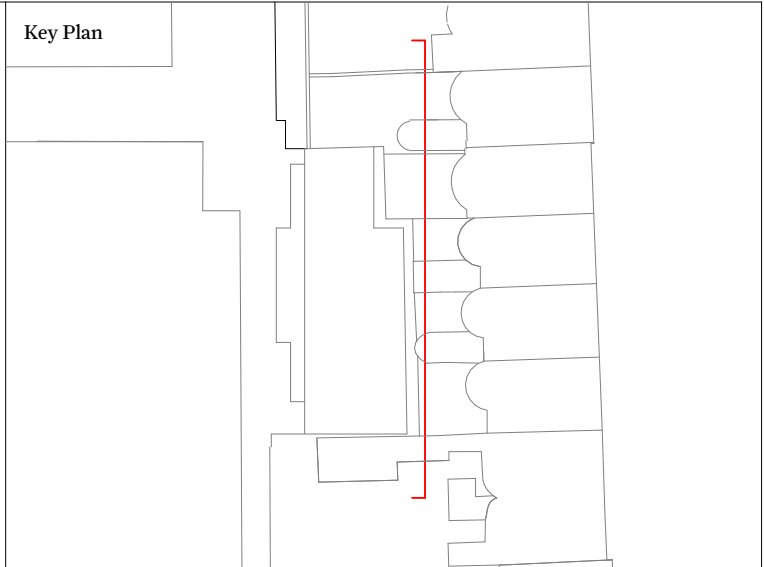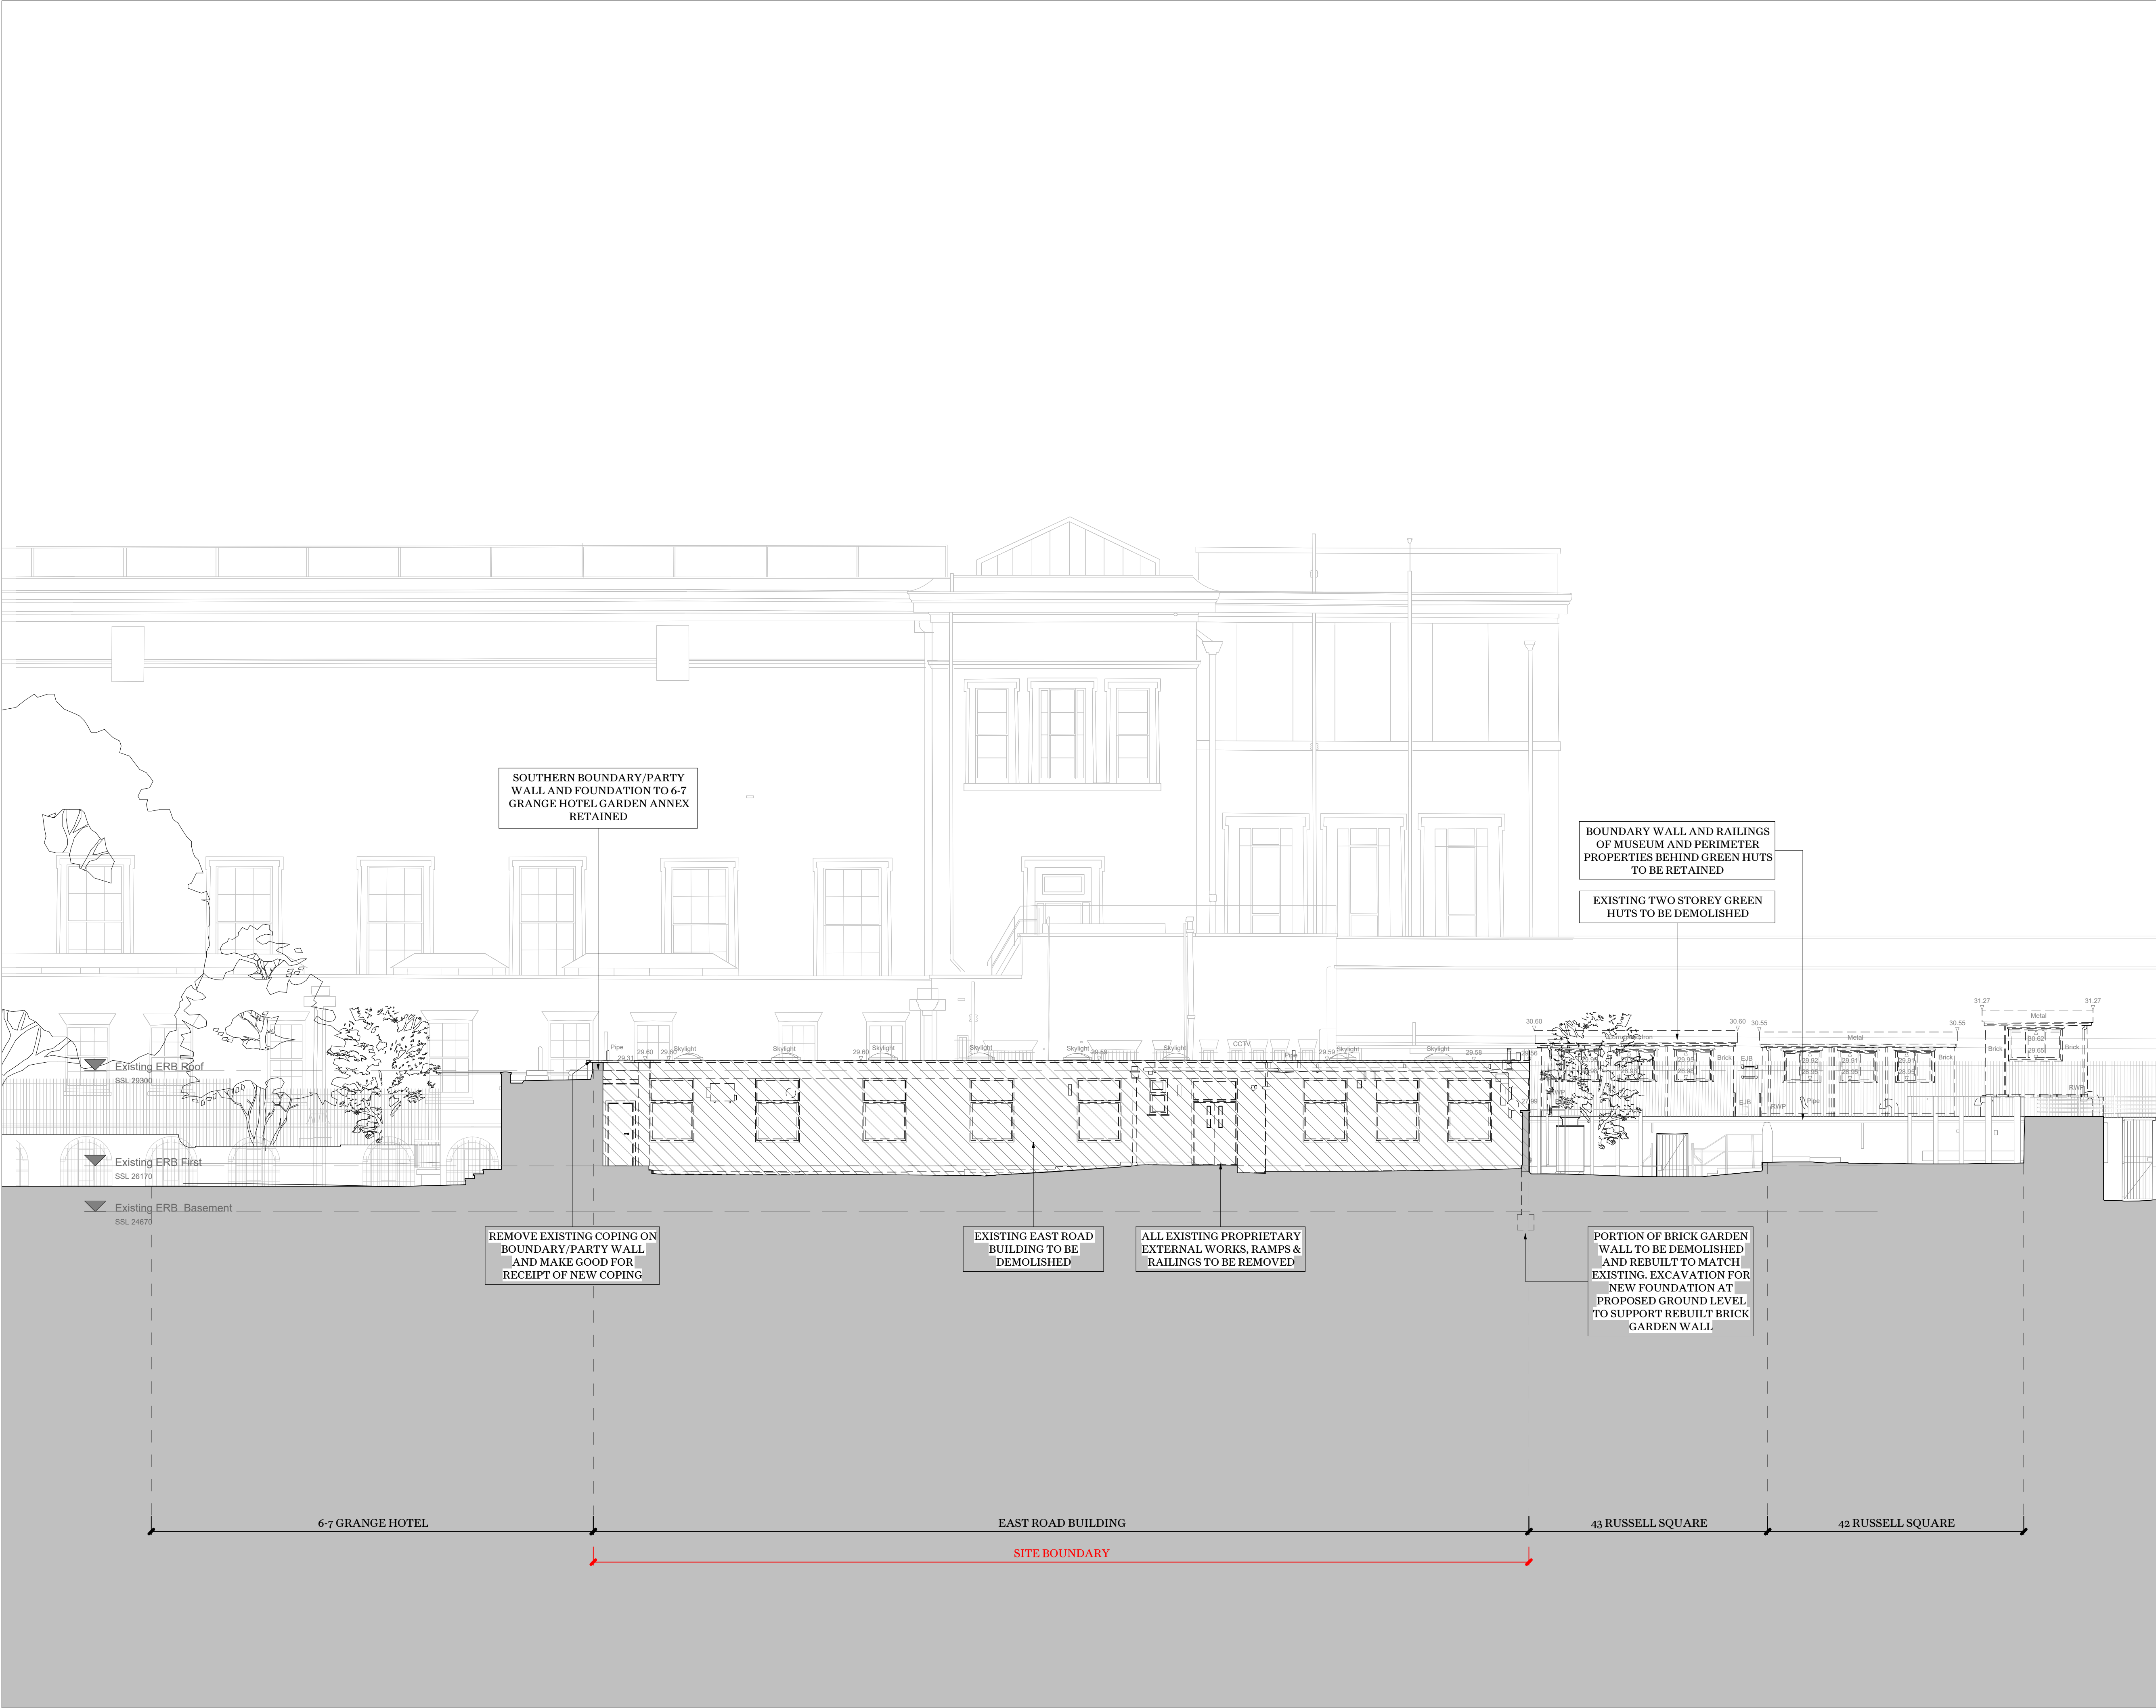

This drawing is not to be scaled. Dimensions govern.
Wright & Wright Architects shall be notified in writing of any discrepancies.
All dimensions are in millimeters unless noted otherwise.
This drawing issued at First Contract is indicative of design intent and should be read in association with all specifications, schedules and consultants information.
The Contractor is required to complete the detailed design, final coordination and interfaces. Contractor and Sub-Contractors design are subject to Architects acceptance.

Key:

- Denotes wall or full height structure to be removed
- Denotes slab or element beyond in elevation to be removed
- Denotes volume of excavation
- Denotes volume of excavation for below ground sumps and pumps

Note: Extent of below ground excavation for re-grading of ground level, trenches and foundations to be confirmed


P10	Planning Revision	10.11.2023	JB	BM
P9	Stage 04 Draft	18.09.2023	JB	BM
P8	Enabling Works Tender	22.05.2023	JB	BM
P7	Enabling Works Tender DRAFT	15.05.2023	JB	BM
P6	Stage 03 Set	20.04.2023	JB	BM
P5	Planning Set	03.04.2023	JB	BM
P4	Final Draft Planning Set	17.03.2023	JB	BM
P3	Final Draft Stage 03	03.03.2023	JB	BM
P2	Revised Draft Stage 3 Issue	17.02.2023	JB	DT
P1	WIP Draft Stage 3 Issue	03.02.2023	JB	DT

Rev	Note	Date	Issued By	Issued To
-----	------	------	-----------	-----------

Security Classification: **Official**

WRIGHT & WRIGHT ARCHITECTS

89-91 Bayham Street
London NW1 0AG
T +44(0)20 7428 9393
E www@wrightandwright.co.uk

 

Client

British Museum

Project Name

**Energy Centre
Programme: East Road
Building (ERB)**

Stage

RIBA Stage 04

Drawing Title

**Demolition ERB East
Elevation**

Drawing Number


10771-WW-ER-XX-DR - A-1812

Scale Sheet Size Issue Date





1:100 A1 10.11.2023

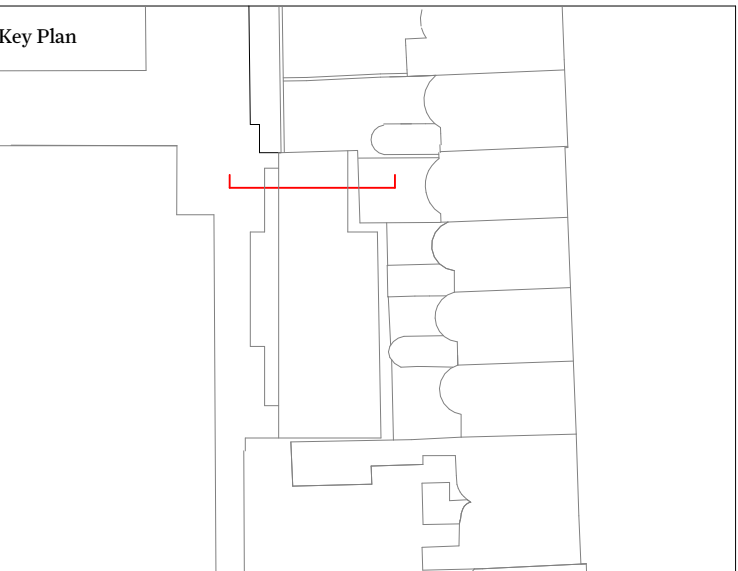Revision Status

P10 S4 - For approval



Key:

-  Denotes wall or full height structure to be removed
-  Denotes slab or element beyond in elevation to be removed
-  Denotes volume of excavation
-  Denotes volume of excavation for below ground sumps and pumps


P11	Planning Revision	10.11.2023	JB	BM
P10	Stage 04 Draft	18.09.2023	JB	BM
P9	Stage 03 VE	09.06.2023	JB	BM
P8	Enabling Works Tender	22.08.2023	JB	BM
P7	Enabling Works Tender DRAFT	15.08.2023	JB	BM
P6	Stage 03 Set	20.04.2023	JB	BM
P5	Planning Set	03.04.2023	JB	BM
P4	Final Draft Planning Set	17.03.2023	JB	BM
P3	Final Draft Stage 03	03.03.2023	JB	BM
P2	Revised Draft Stage 3 Issue	17.02.2023	JB	DT
P1	WIP Draft Stage 3 Issue	03.02.2023	JB	DT

Rev	Note	Date	Issued By	Issued To
-----	------	------	-----------	-----------

Security Classification: **Official**

WRIGHT & WRIGHT ARCHITECTS

39-91 Bayham Street
London NW1 0AG
T +44(0)20 7428 9393
E www@wrightandwright.co.uk

 

Client

British Museum

Project Name

Energy Centre
Programme: East Road
Building (ERB)

Stage

RIBA Stage 04

Drawing Title

Demolition ERB Section CC

Drawing Number

1077I-WW-ER-XX-DR -A-1712

Scale	Sheet Size	Issue Date
1:100	A1	10.11.2023

Revision	Status
P11	S4 - For approval