


Table of Contents

10771--1	2
1.1 2110 - Proposed ERB Level 00 Plan	
10771--2	3
1.1 2111 - Proposed ERB Level 01 Plan	
10771--4	4
1.1 2112 - Proposed ERB Level 02 Plan	
10771-WW-ER-01-DR-A-2114-S4-P6 Proposed Landscaping Plan	5
1.1 2114 - Proposed ERB Landscape Plan	
10771-WW-ER-RF-DR-A-2000-S4-P7 Proposed Location Plan	6
1.1 2000 - Proposed Location Plan	
10771-WW-ER-RF-DR-A-2001-S4-P7 Proposed Site Plan	7
1.1 2001 - Proposed Site Plan	
10771-WW-ER-RF-DR-A-2113-S4-P9 Proposed ERB - Roof Plan	8
1.1 2113 - Proposed ERB Roof Plan	

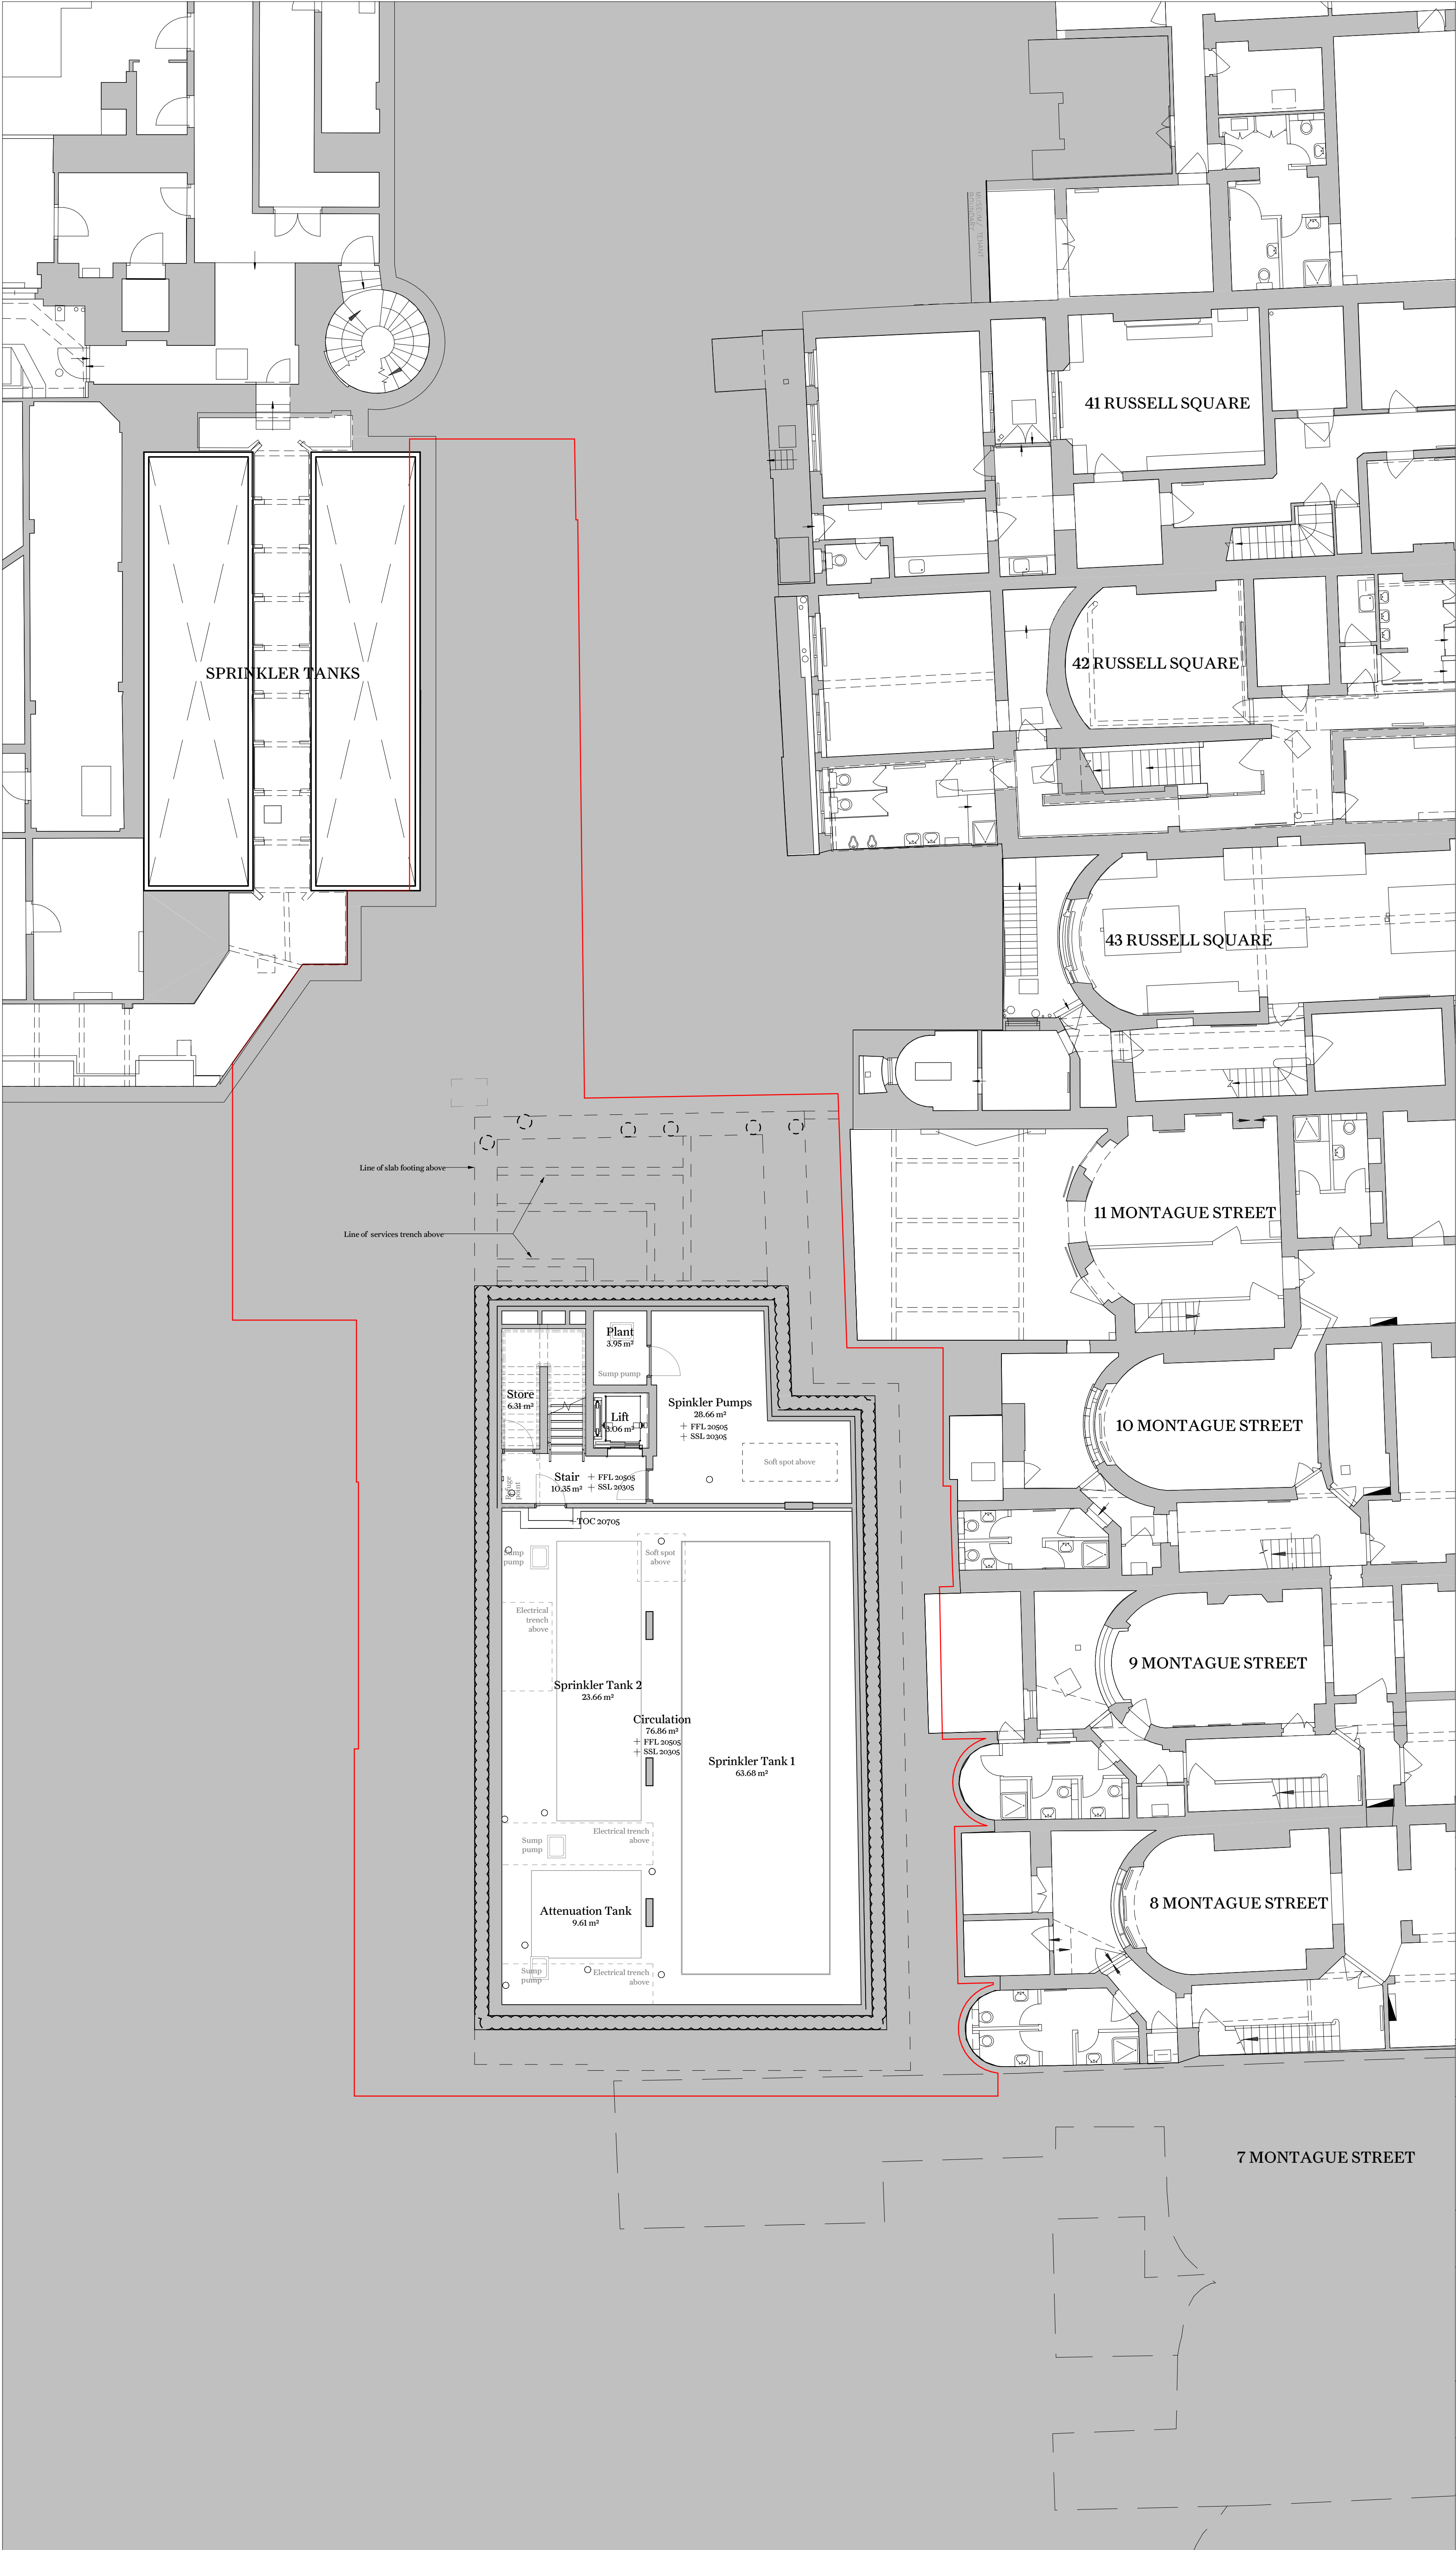

Key Plan

This drawing is not to be scaled. Dimensions govern.
Wright & Wright Architects shall be notified in writing of any discrepancies.
All dimensions are in millimeters unless noted otherwise.
This drawing issued at First Contract is indicative of design intent and should be read in association with all specifications, schedules and consultants information.
The Contractor is required to complete the detailed design, final coordination and interfaces. Contractor and Sub-Contractors design are subject to Architects acceptance.

Key:
— Site Boundary


P9	Planning Revision	10.11.2023	JB	BM
P8	Stage 04 Draft	18.09.2023	JB	BM
P7	Stage 03 VE	09.06.2023	JB	BM
P6	Stage 03 Set	20.04.2023	JB	BM
P5	Planning Set	03.04.2023	JB	BM
P4	Final Draft Planning Set	17.03.2023	JB	BM
P3	Final Draft Stage 03	03.03.2023	JB	BM
P2	Revised Draft Stage 3 Issue	17.02.2023	JB	DT
P1	WIP Draft Stage 3 Issue	03.02.2023	JB	DT

Rev	Note	Date	Issued By	Issued To
-----	------	------	-----------	-----------

Security Classification: **Official**

WRIGHT & WRIGHT ARCHITECTS

89-91 Bayham Street
London NW1 0AG
T +44(0)20 7428 9393
E ww@wrightandwright.co.uk

 

Client

British Museum

Project Name

**Energy Centre
Programme: East
Road Building (ERB)**

Stage

RIBA Stage 04

Drawing Title


**Proposed ERB Level 00
Plan**

Drawing Number

10771-WW-ER-00-DR -A-2110

Scale	Sheet Size	Issue Date
1:100	A1	10.11.2023

Revision	Status
P9	S4 - For approval

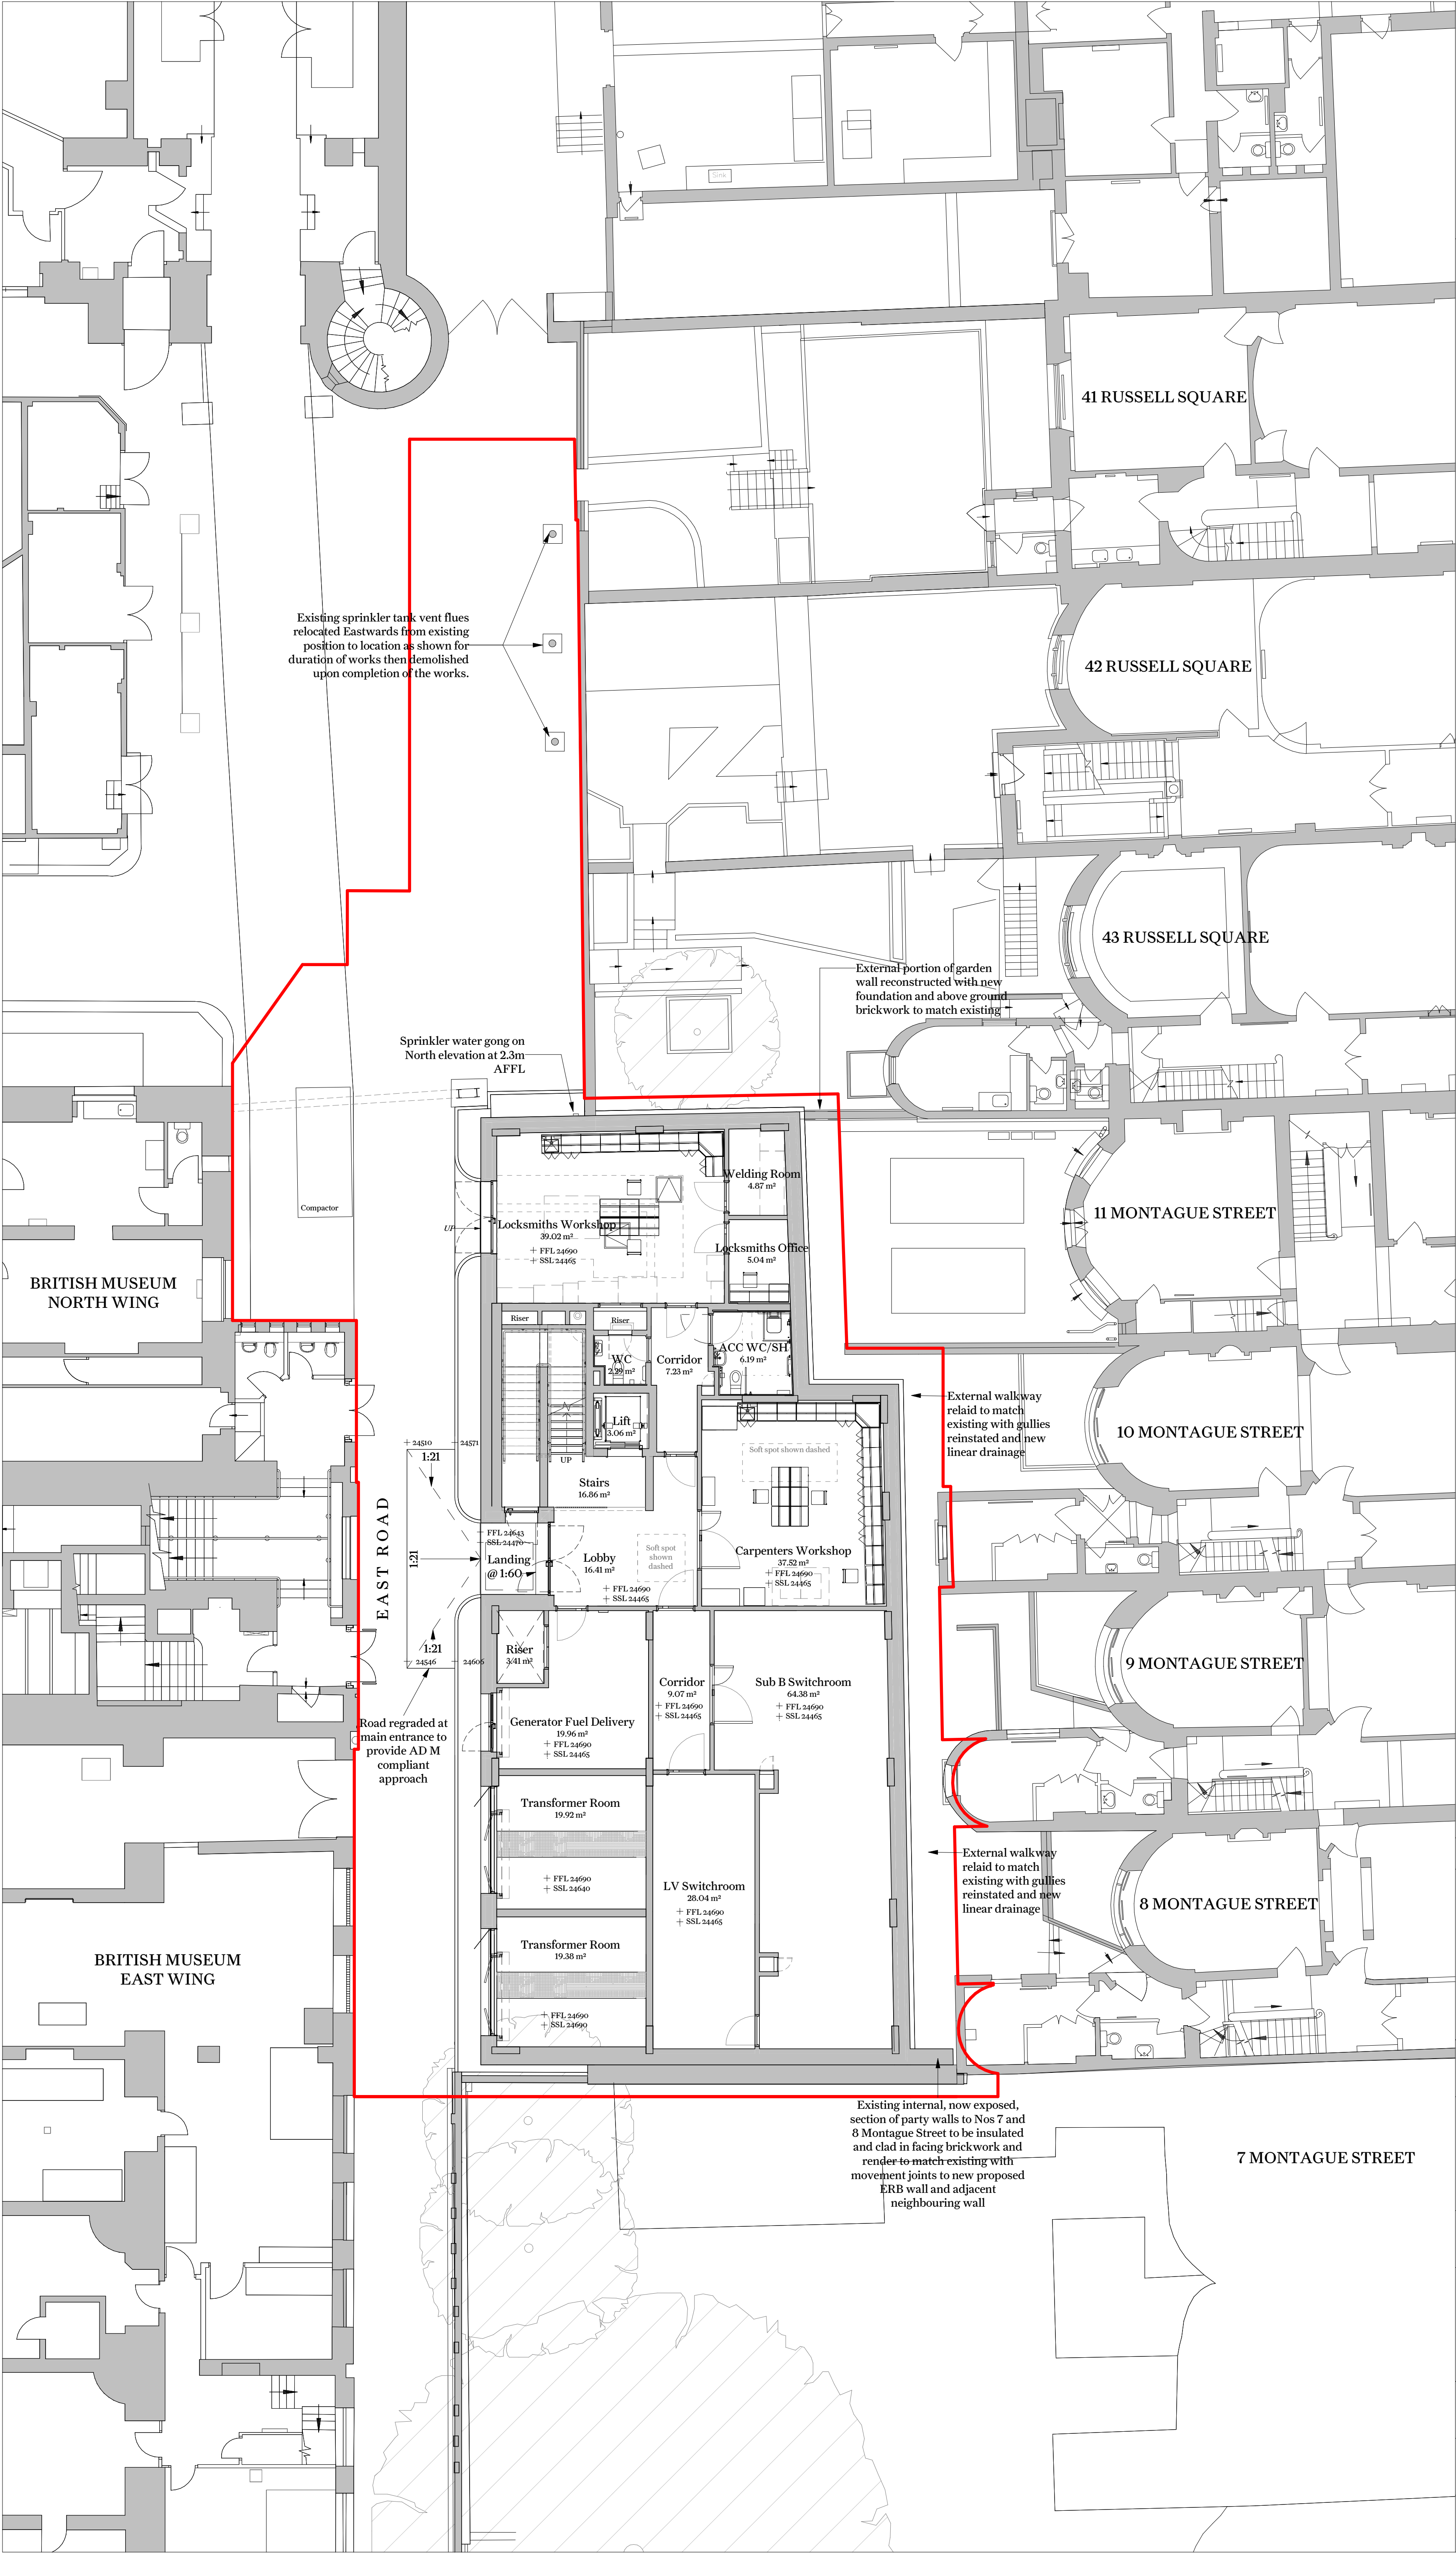

Key Plan

This drawing is not to be scaled. Dimensions govern. Wright & Wright Architects shall be notified in writing of any discrepancies. All dimensions are in millimeters unless noted otherwise. This drawing issued at First Contract is indicative of design intent and should be read in association with all specifications, schedules and consultants information. The Contractor is required to complete the detailed design, final coordination and interfaces. Contractor and Sub-Contractors design are subject to Architects acceptance.

Key:

— Site Boundary


P9	Planning Revision	10.11.2023	JB	BM
P8	Stage 04 Draft	18.09.2023	JB	BM
P7	Stage 03 VE	09.06.2023	JB	BM
P6	Stage 03 Set	20.04.2023	JB	BM
P5	Planning Set	03.04.2023	JB	BM
P4	Final Draft Planning Set	17.03.2023	JB	BM
P3	Final Draft Stage 03	03.03.2023	JB	BM
P2	Revised Draft Stage 3 Issue	17.02.2023	JB	DT
P1	WIP Draft Stage 3 Issue	03.02.2023	JB	DT

Rev	Note	Date	Issued By	Issued To
-----	------	------	-----------	-----------

Security Classification: **Official**

WRIGHT & WRIGHT ARCHITECTS

89-91 Bayham Street
London NW1 0AG
T +44(0)20 7428 9393
E www@wrightandwright.co.uk

 

Client

British Museum

Project Name

**Energy Centre
Programme: East
Road Building (ERB)**

Stage

RIBA Stage 04

Drawing Title

**Proposed ERB Level 01
Plan**

Drawing Number


10771-WW-ER-01-DR - A-2111

Scale Sheet Size Issue Date

1:100 A1 10.11.2023

Revision Status

P9 S4 - For approval

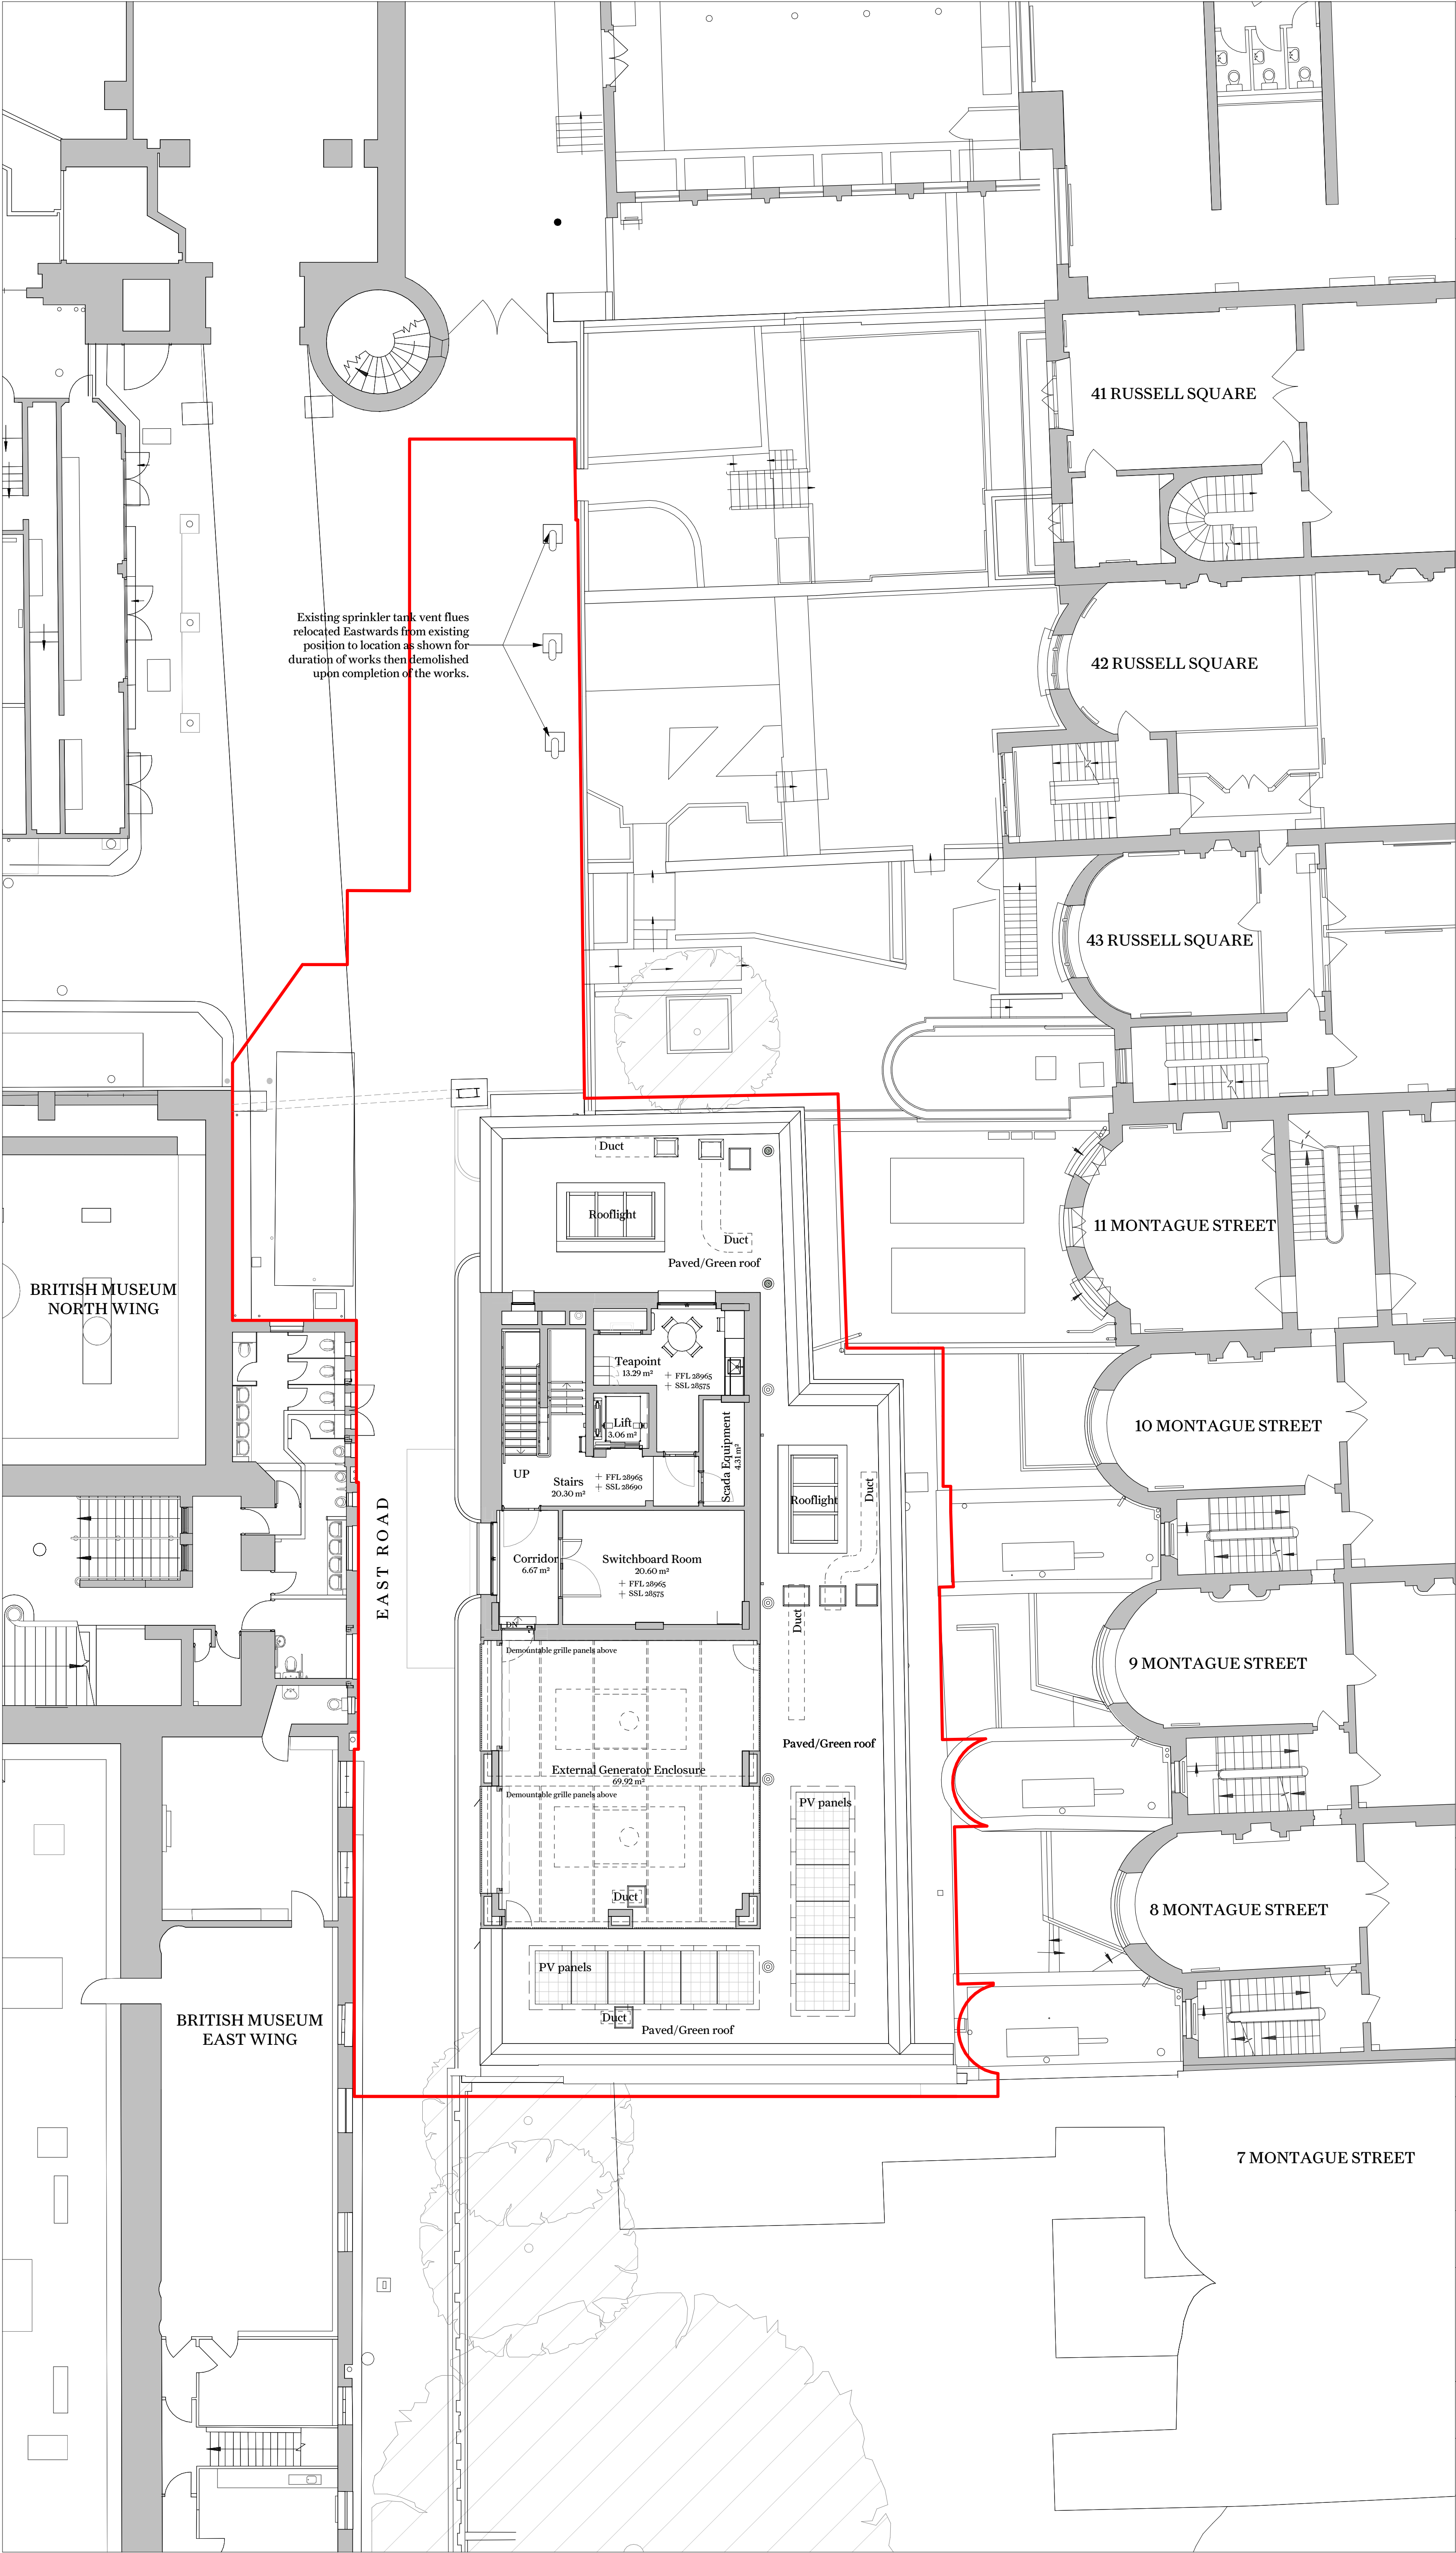

Key Plan

This drawing is not to be scaled. Dimensions govern.
Wright & Wright Architects shall be notified in writing of any discrepancies.
All dimensions are in millimeters unless noted otherwise.
This drawing issued at First Contract is indicative of design intent and should be read in association with all specifications, schedules and consultants information.
The Contractor is required to complete the detailed design, final coordination and interfaces. Contractor and Sub-Contractors design are subject to Architects acceptance.

Key:

— Site Boundary

P10	Planning Revision	10.11.2023	JB	BM
P9	Stage 04 Draft	18.09.2023	JB	BM
P8	PV Panel Layout	31.08.2023	JB	BM
P7	Stage 03 VE	09.06.2023	JB	BM
P6	Stage 03 Set	20.04.2023	JB	BM
P5	Planning Set	03.04.2023	JB	BM
P4	Final Draft Planning Set	17.03.2023	JB	BM
P3	Final Draft Stage 03	03.03.2023	JB	BM
P2	Revised Draft Stage 3 Issue	17.02.2023	JB	DT
P1	WIP Draft Stage 3 Issue	03.02.2023	JB	DT

Rev	Note	Date	Issued By	Issued To
-----	------	------	-----------	-----------

Security Classification: **Official**

WRIGHT & WRIGHT ARCHITECTS

89-91 Bayham Street
London NW1 0AG
T +44(0)20 7428 9393
E www@wrightandwright.co.uk



Client

British Museum

Project Name

**Energy Centre
Programme: East
Road Building (ERB)**

Stage

RIBA Stage 04

Drawing Title

**Proposed ERB Level 02
Plan**

Drawing Number


10771-WW-ER-02-DR -A-2112

Scale Sheet Size Issue Date

1:100 A1 10.11.2023

Revision Status

P10 S4 - For approval

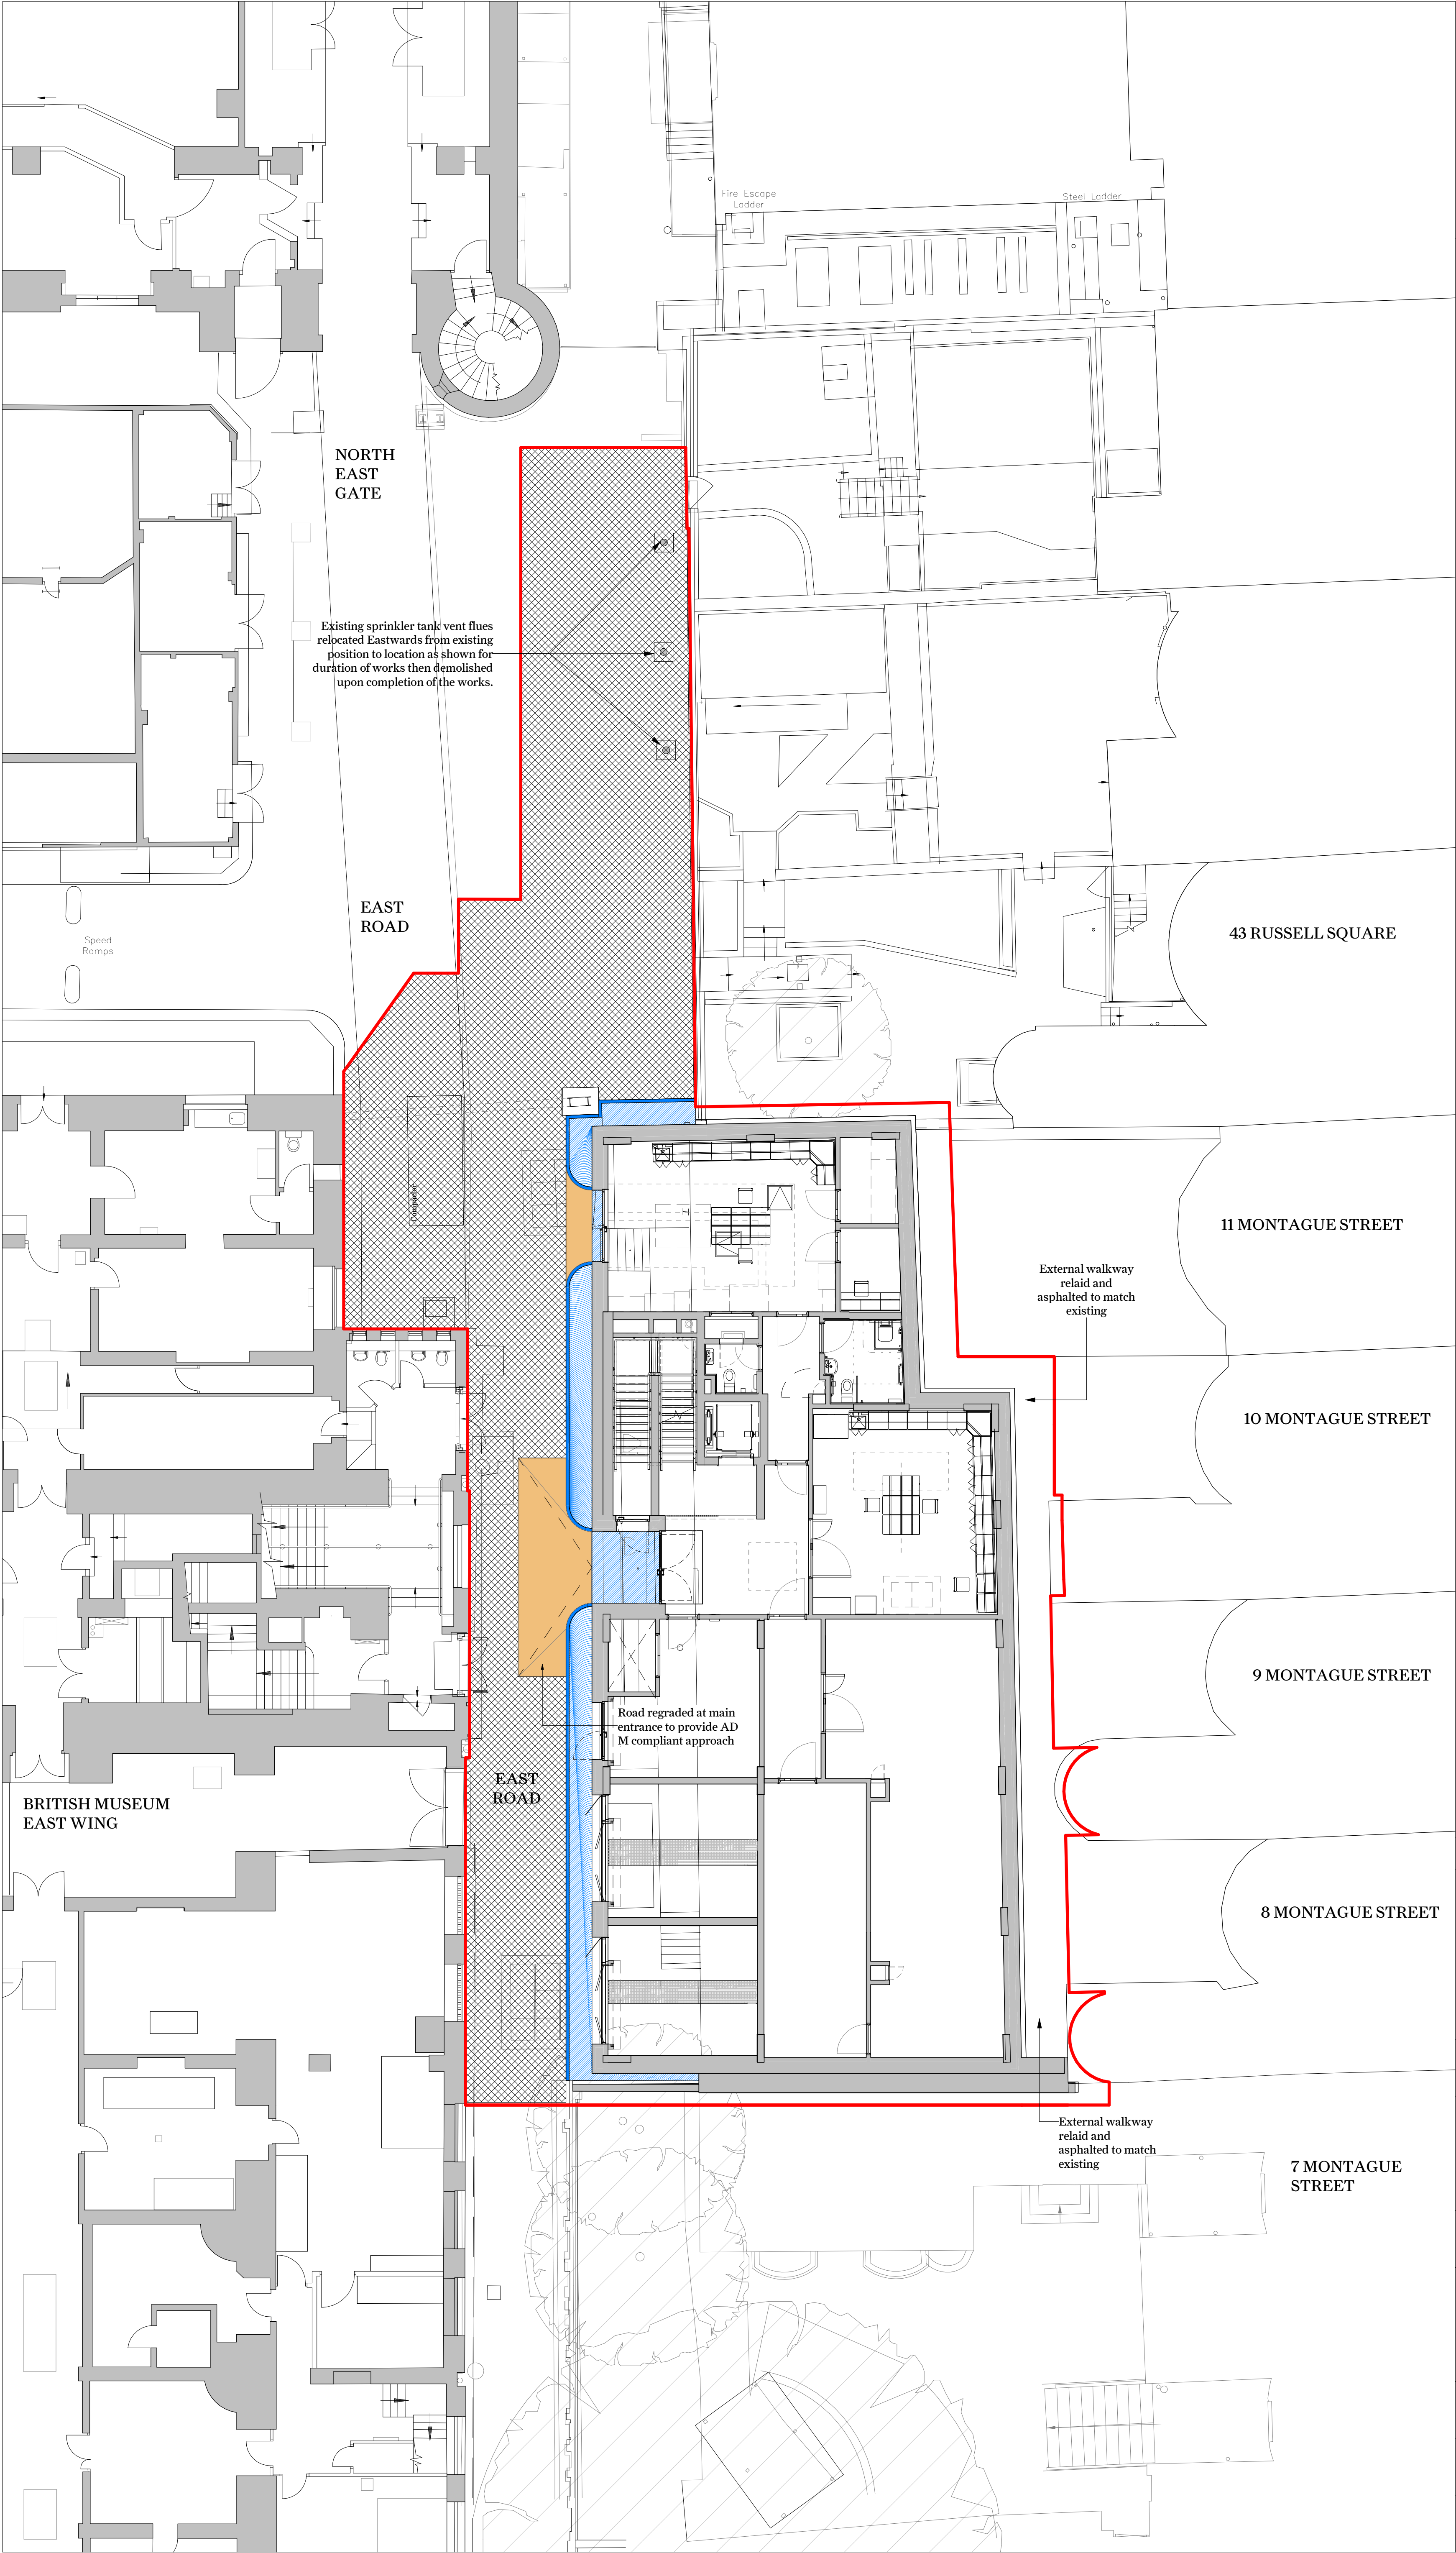

Key Plan

This drawing is not to be scaled. Dimensions govern.
Wright & Wright Architects shall be notified in writing of any discrepancies.
All dimensions are in millimeters unless noted otherwise.
This drawing issued at First Contract is indicative of design intent and should be read in association with all specifications, schedules and consultants information.
The Contractor is required to complete the detailed design, final coordination and interfaces. Contractor and Sub-Contractors design are subject to Architects acceptance.

- Key
- Proposed Site boundary
 - Services under road to be relocated where required to form new connections into proposed building. Road to be refinished in tarmac as existing
 - Proposed new granite kerbs as Q10/120
 - Proposed new brick paver threshold/landing between road and proposed building facade as Q25/325
 - Road regraded to provide AD M compliant approach of no steeper than a 1:21 gradient


P6	Planning Revision	10.11.2023	JB	BM
P5	Stage 04 Draft	16.09.2023	JB	BM
P4	Stage 03 VE	09.06.2023	JB	BM
P3	Stage 03 Set	20.04.2023	JB	BM
P2	Planning Set	03.04.2023	JB	BM
P1	Final Draft Planning Set	17.03.2023	JB	BM

Rev	Note	Date	Issued By	Issued To
-----	------	------	-----------	-----------

Security Classification: **Official**

WRIGHT & WRIGHT ARCHITECTS

89-91 Bayham Street
London NW1 0AG
T +44(0)20 7428 9393
E www@wrightandwright.co.uk

 

Client

British Museum

Project Name

**Energy Centre
Programme: East
Road Building (ERB)**

Stage

RIBA Stage 04

Drawing Title


**Proposed ERB Landscape
Plan**

Drawing Number

10771-WW-ER-01-DR - A-2114

Scale	Sheet Size	Issue Date
1:100	A1	10.11.2023

Revision	Status
P6	S4 - For approval

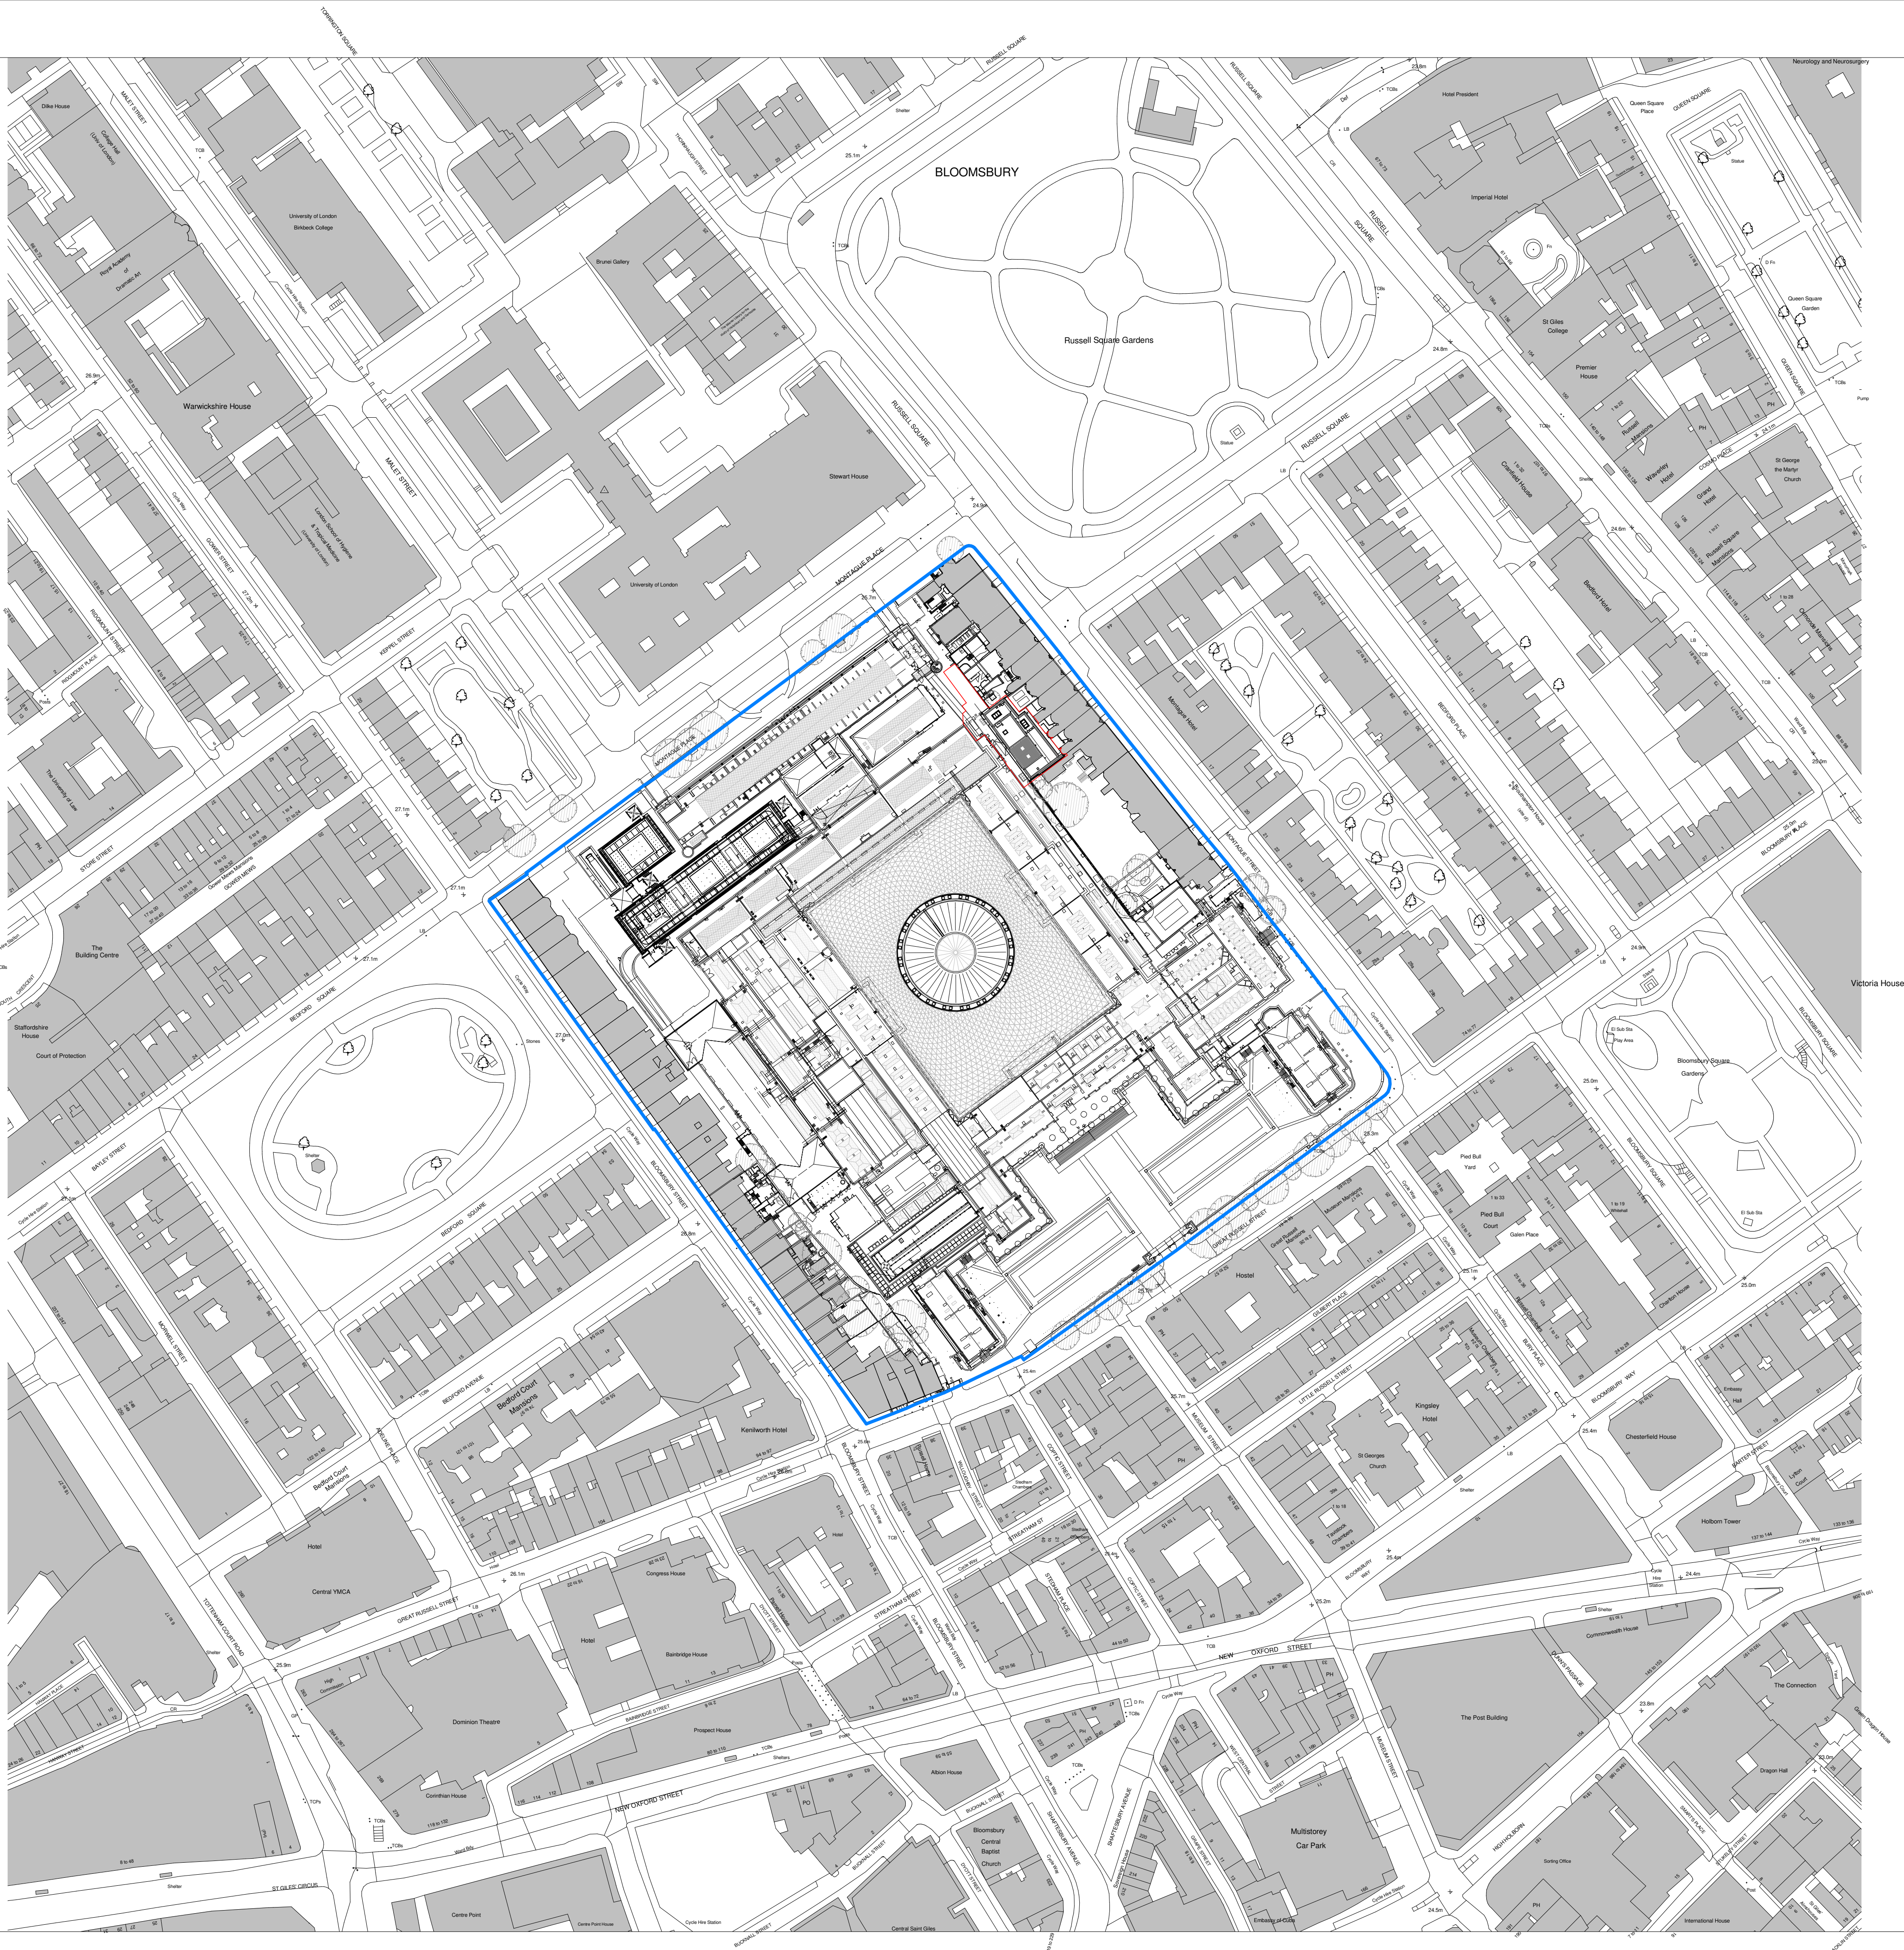

Key Plan

This drawing is not to be scaled. Dimensions govern.
Wright & Wright Architects shall be notified in writing of any discrepancies.
All dimensions are in millimeters unless noted otherwise.
This drawing issued at First Contract is indicative of design intent and should be read in association with all specifications, schedules and consultants information.
The Contractor is required to complete the detailed design, final coordination and interfaces. Contractor and Sub-Contractors design are subject to Architects acceptance.

- Key
- Land within applicants ownership
 - Proposed Red line boundary


P7	Planning Revision	10.11.2023	JB	BM
P6	Stage 03 Set	20.04.2023	JB	BM
P5	Planning Set	03.04.2023	JB	BM
P4	Final Draft Planning Set	17.03.2023	JB	BM
P3	Final Draft Stage 03	03.03.2023	JB	BM
P2	Revised Draft Stage 3 Issue	17.02.2023	JB	DT
P1	WIP Draft Stage 3 Issue	03.02.2023	JB	DT

Rev	Note	Date	Issued By	Issued To
-----	------	------	-----------	-----------

Security Classification:	Official
--------------------------	----------

WRIGHT & WRIGHT ARCHITECTS

89-91 Bayham Street
London NW1 OAG
T +44(0)20 7428 9993
E www@wrightandwright.co.uk

 

Client
British Museum

Project Name
**Energy Centre
Programme: East
Road Building (ERB)**


Stage
RIBA Stage O4

Drawing Title
Proposed Location Plan

Drawing Number
10771-WW-ER-RF-DR -A-2000

Scale	Sheet Size	Issue Date
1:1250	A1	10.11.2023

Revision	Status
P7	S4 - For approval

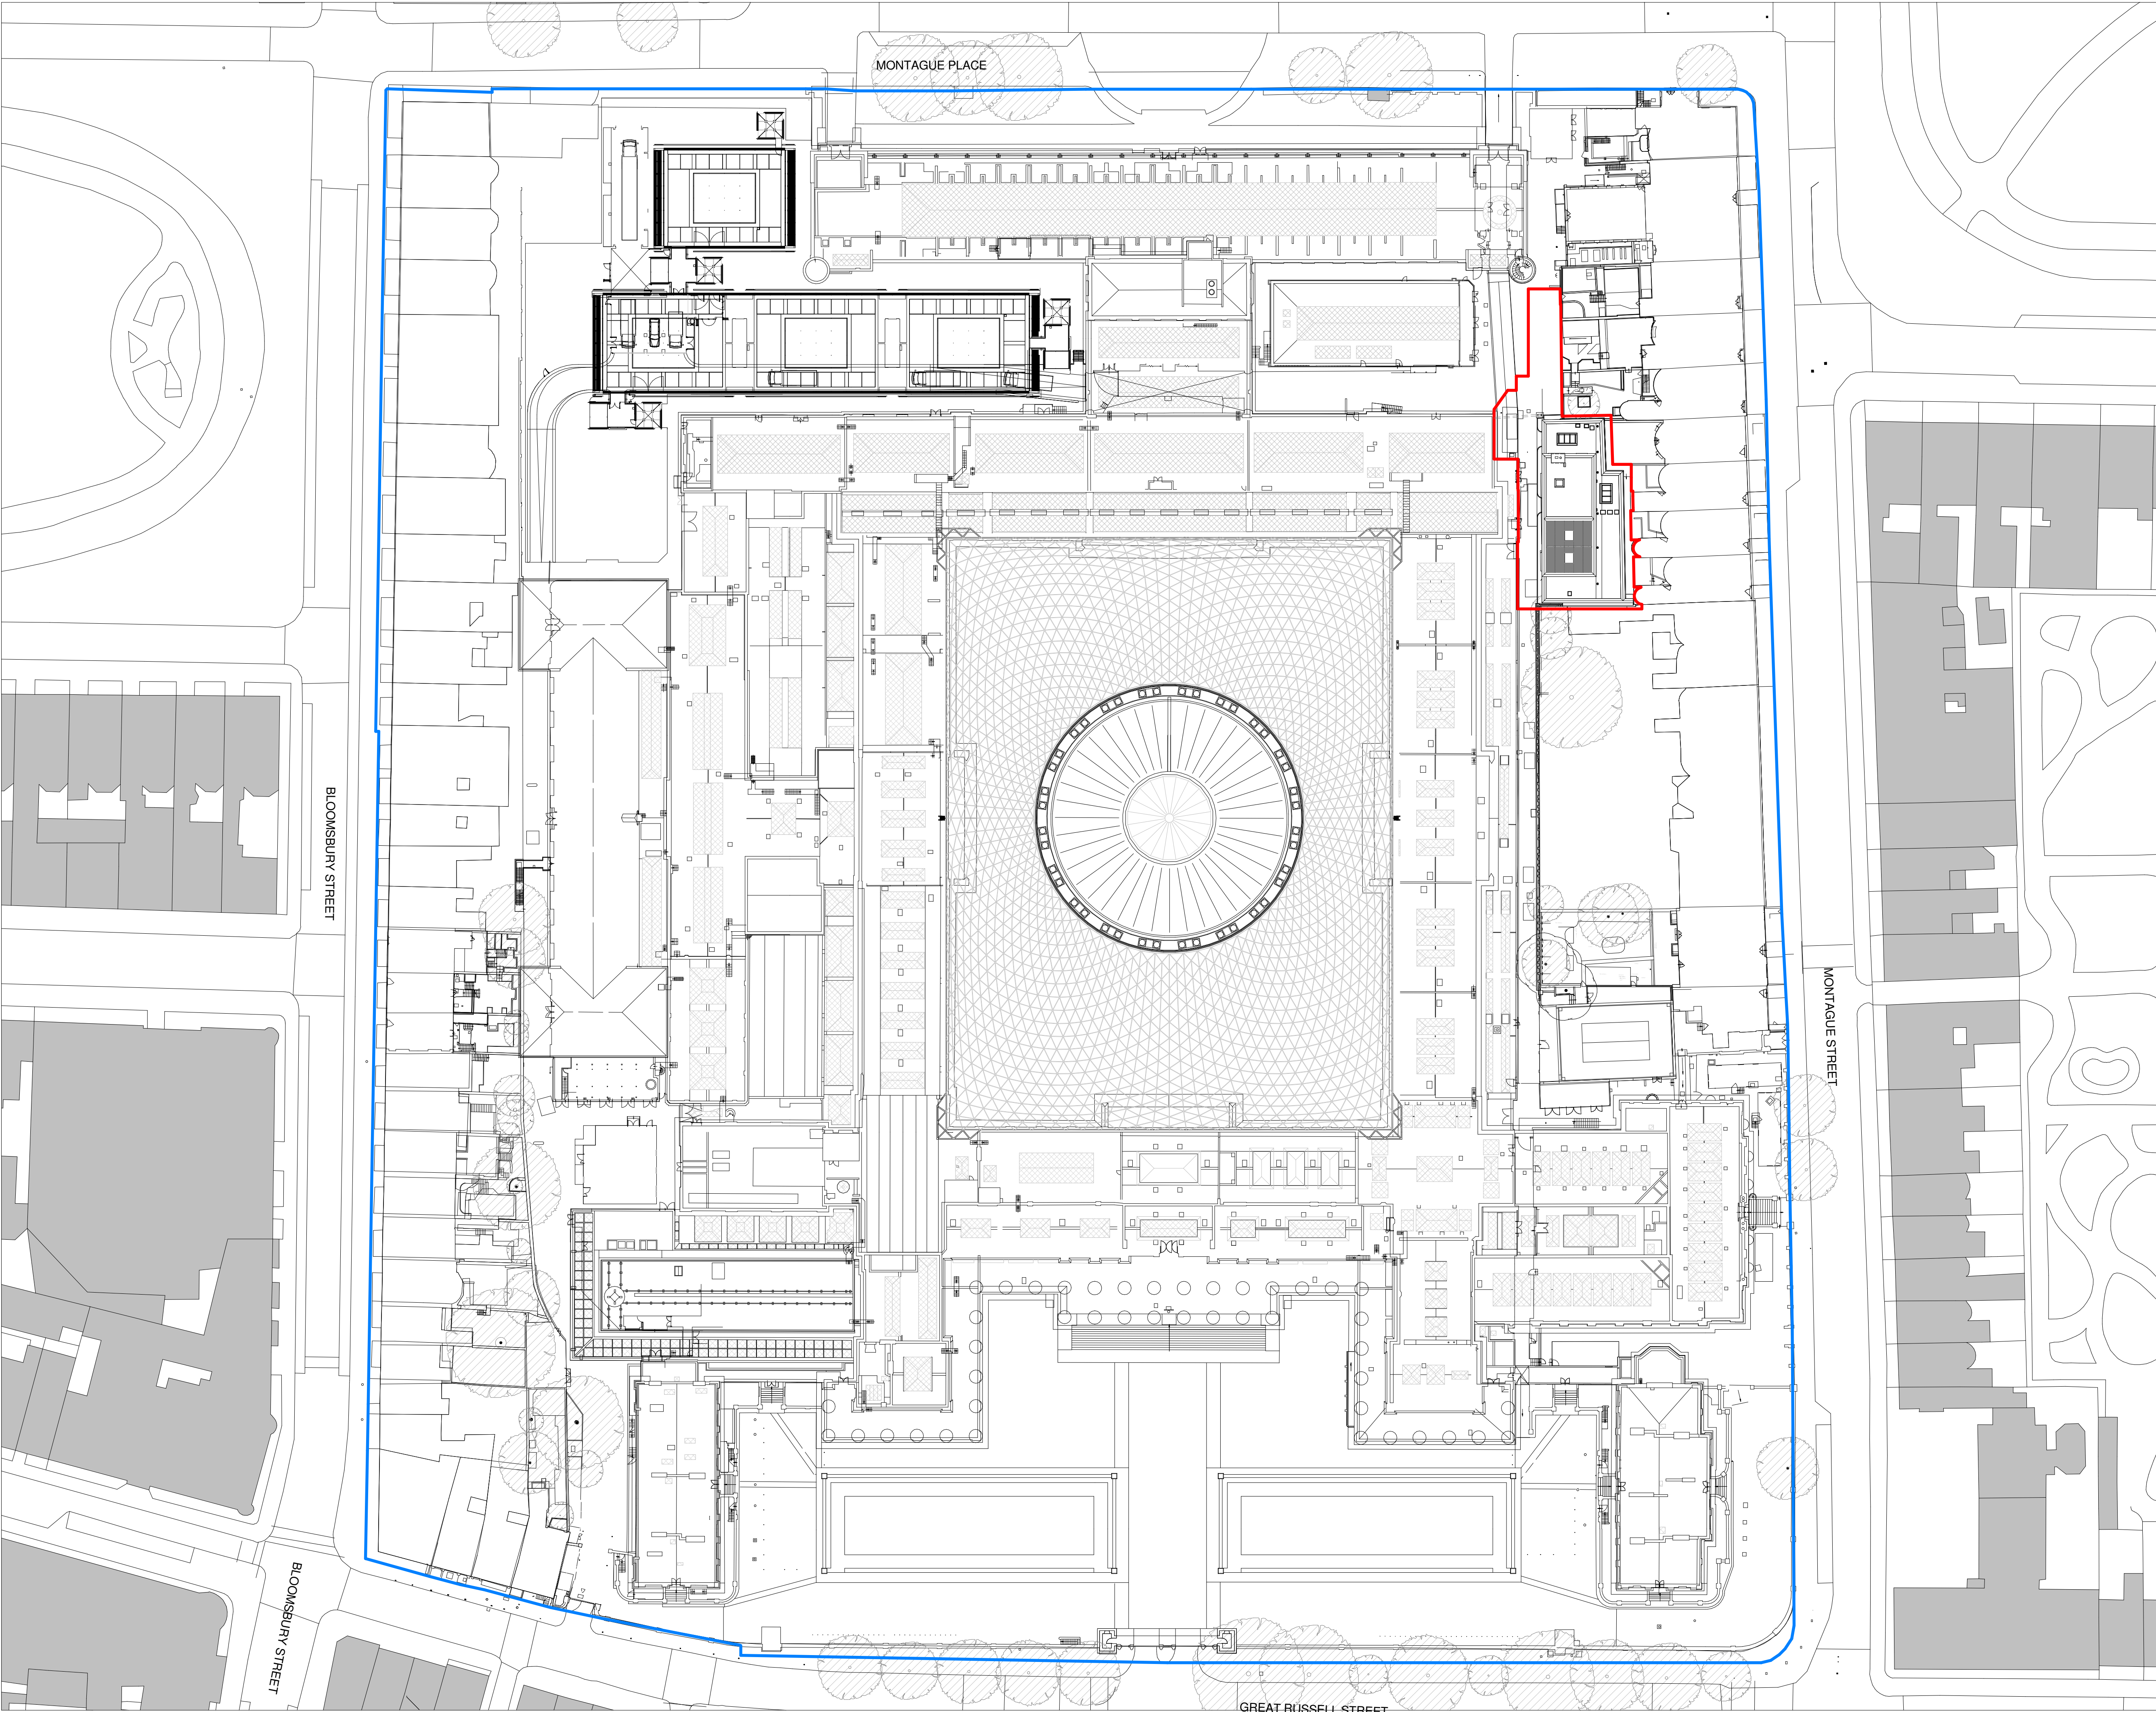

Key Plan

This drawing is not to be scaled. Dimensions govern.
Wright & Wright Architects shall be notified in writing of any discrepancies.
All dimensions are in millimeters unless noted otherwise.
This drawing issued at First Contract is indicative of design intent and should be read in association with all specifications, schedules and consultants information.
The Contractor is required to complete the detailed design, final coordination and interfaces. Contractor and Sub-Contractors design are subject to Architects acceptance.

Key

— Land within applicants ownership

— Proposed Red line boundary


P7	Planning Revision	10.11.2023	JB	BM
P6	Stage 03 Set	20.04.2023	JB	BM
P5	Planning Set	03.04.2023	JB	BM
P4	Final Draft Planning Set	17.03.2023	JB	BM
P3	Final Draft Stage 03	03.03.2023	JB	BM
P2	Revised Draft Stage 3 Issue	17.02.2023	JB	DT
P1	WIP Draft Stage 3 Issue	03.02.2023	JB	DT

Rev	Note	Date	Issued By	Issued To
-----	------	------	-----------	-----------

Security Classification: **Official**

WRIGHT & WRIGHT ARCHITECTS

89-91 Bayham Street
London NW1 0AG
T +44(0)20 7428 9393
E www@wrightandwright.co.uk

 

Client
British Museum

Project Name
**Energy Centre
Programme: East
Road Building (ERB)**


Stage
RIBA Stage 04

Drawing Title
Proposed Site Plan

Drawing Number
10771-WW-ER-RF-DR -A-2001

Scale Sheet Size Issue Date
As indicated A1 10.11.2023

Revision Status
P7 S4 - For approval

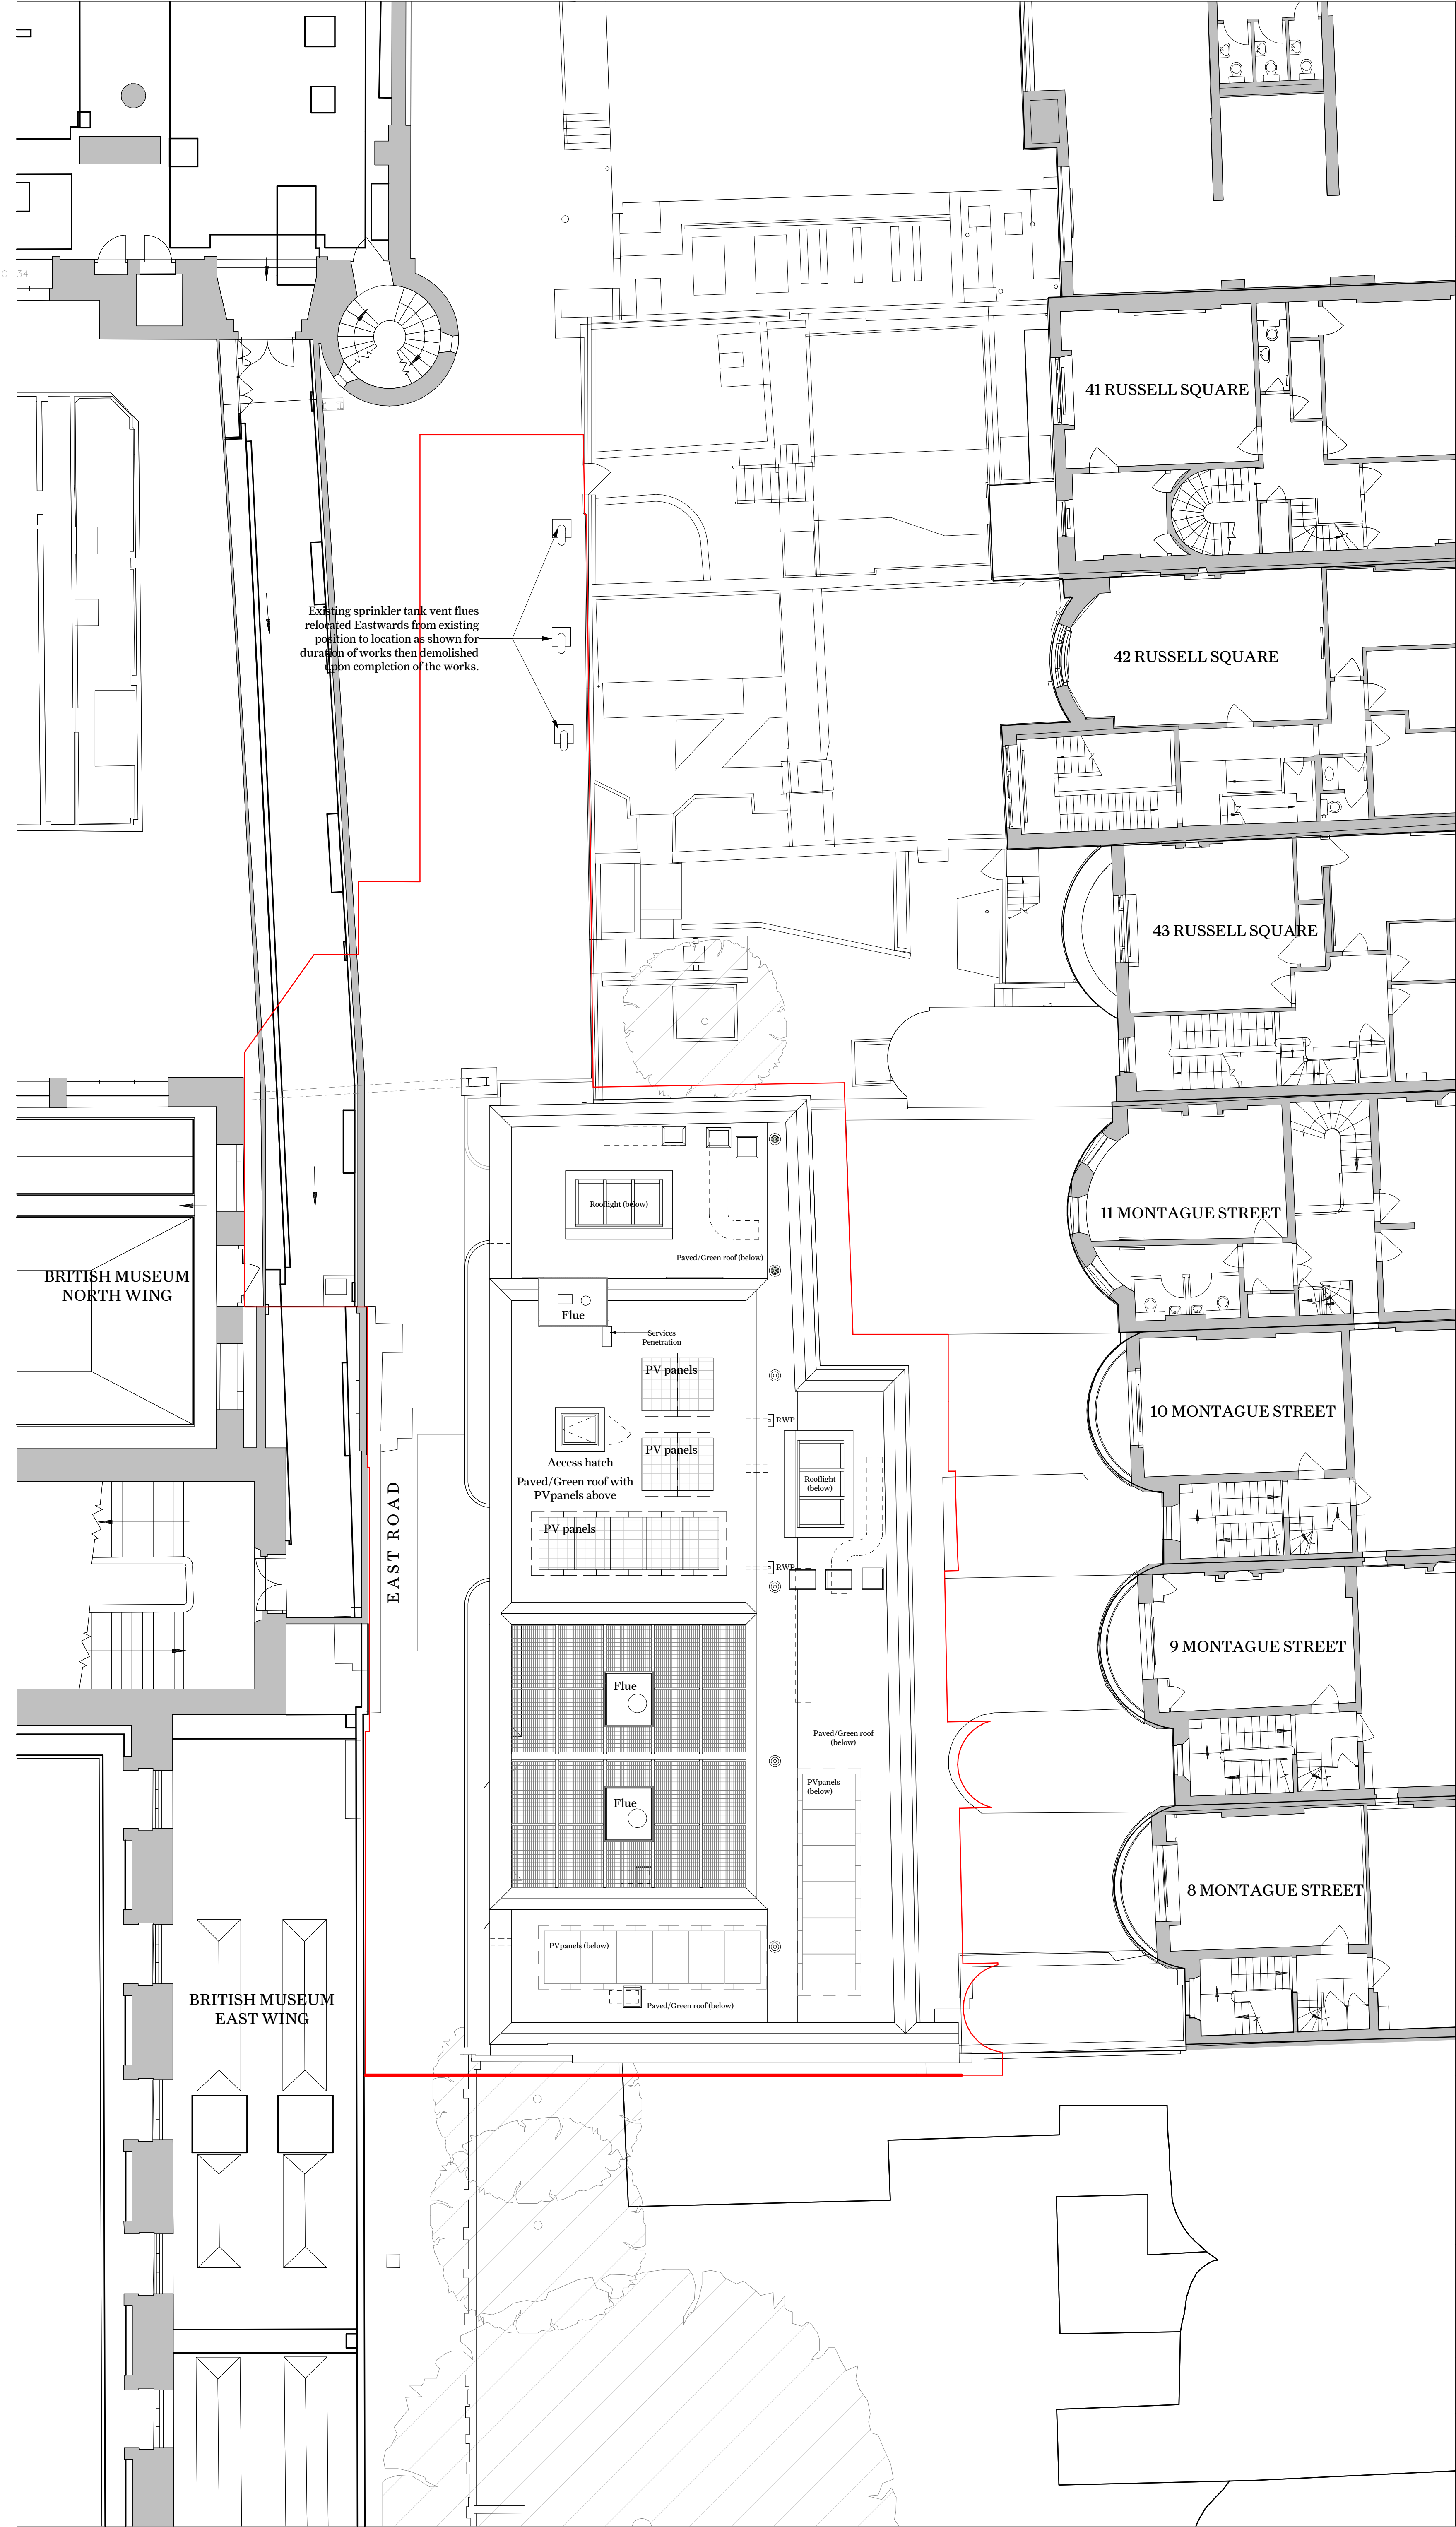

Key Plan

This drawing is not to be scaled. Dimensions govern.
Wright & Wright Architects shall be notified in writing of any discrepancies.
All dimensions are in millimeters unless noted otherwise.
This drawing issued at First Contract is indicative of design intent and should be read in association with all specifications, schedules and consultants information.
The Contractor is required to complete the detailed design, final coordination and interfaces. Contractor and Sub-Contractors design are subject to Architects acceptance.

Key:

— Site Boundary


P9	Planning Revision	10.11.2023	JB	BM
P8	Stage 04 Draft	18.09.2023	JB	BM
P7	PV Panel Layout	31.08.2023	JB	BM
P6	Stage 03 Set	20.04.2023	JB	BM
P5	Planning Set	03.04.2023	JB	BM
P4	Final Draft Planning Set	17.03.2023	JB	BM
P3	Final Draft Stage 03	03.03.2023	JB	BM
P2	Revised Draft Stage 3 Issue	17.02.2023	JB	DT
P1	WIP Draft Stage 3 Issue	03.02.2023	JB	DT

Rev	Note	Date	Issued By	Issued To
-----	------	------	-----------	-----------

Security Classification: **Official**

WRIGHT & WRIGHT ARCHITECTS

89-91 Bayham Street
London NW1 0AG
T +44(0)20 7428 9393
E www@wrightandwright.co.uk

 

Client

British Museum

Project Name

**Energy Centre
Programme: East
Road Building (ERB)**

Stage

RIBA Stage 04

Drawing Title

Proposed ERB Roof Plan

Drawing Number

10771-WW-ER-RF-DR -A-2113

Scale	Sheet Size	Issue Date
1:100	A1	10.11.2023

Revision	Status
P9	S4 - For approval