

© ARCHITECT'S COPYRIGHT RETAINED

GENERAL NOTES

1 All dimensions to be checked on site.
2 Use figured dimensions only. Queries to be directed to the Architect.
3 Refer to Structural Engineer's drawings for details relating to structure
4 Any discrepancies between the Architect's drawings and those by any other party to be reported immediately.
5 All drawings are not for construction unless explicitly marked for this purpose.

GENERAL NOTES ON MATERIALS

Materials to comply with appropriate British Standards or Agreement Certificate stamped and independently certified or otherwise to show their suitability. Materials should be in accordance with BS8000 series of documents and other accepted good practice (e.g. Quality assured to ISO9000).

GENERAL NOTES ON PRINTING

All drawings to be printed in colour.


NOTES

DRAWINGS BASED ON SURVEY INFORMATION RECEIVED FROM MSA ON 07/10/2022
TREES IN LOWER GARDEN BASED ON SURVEY INFORMATION RECEIVED FROM SJ STEPHENS ASSOCIATES ON 09/02/2023

KEY

EXISTING WALLS

PROPOSED WALLS

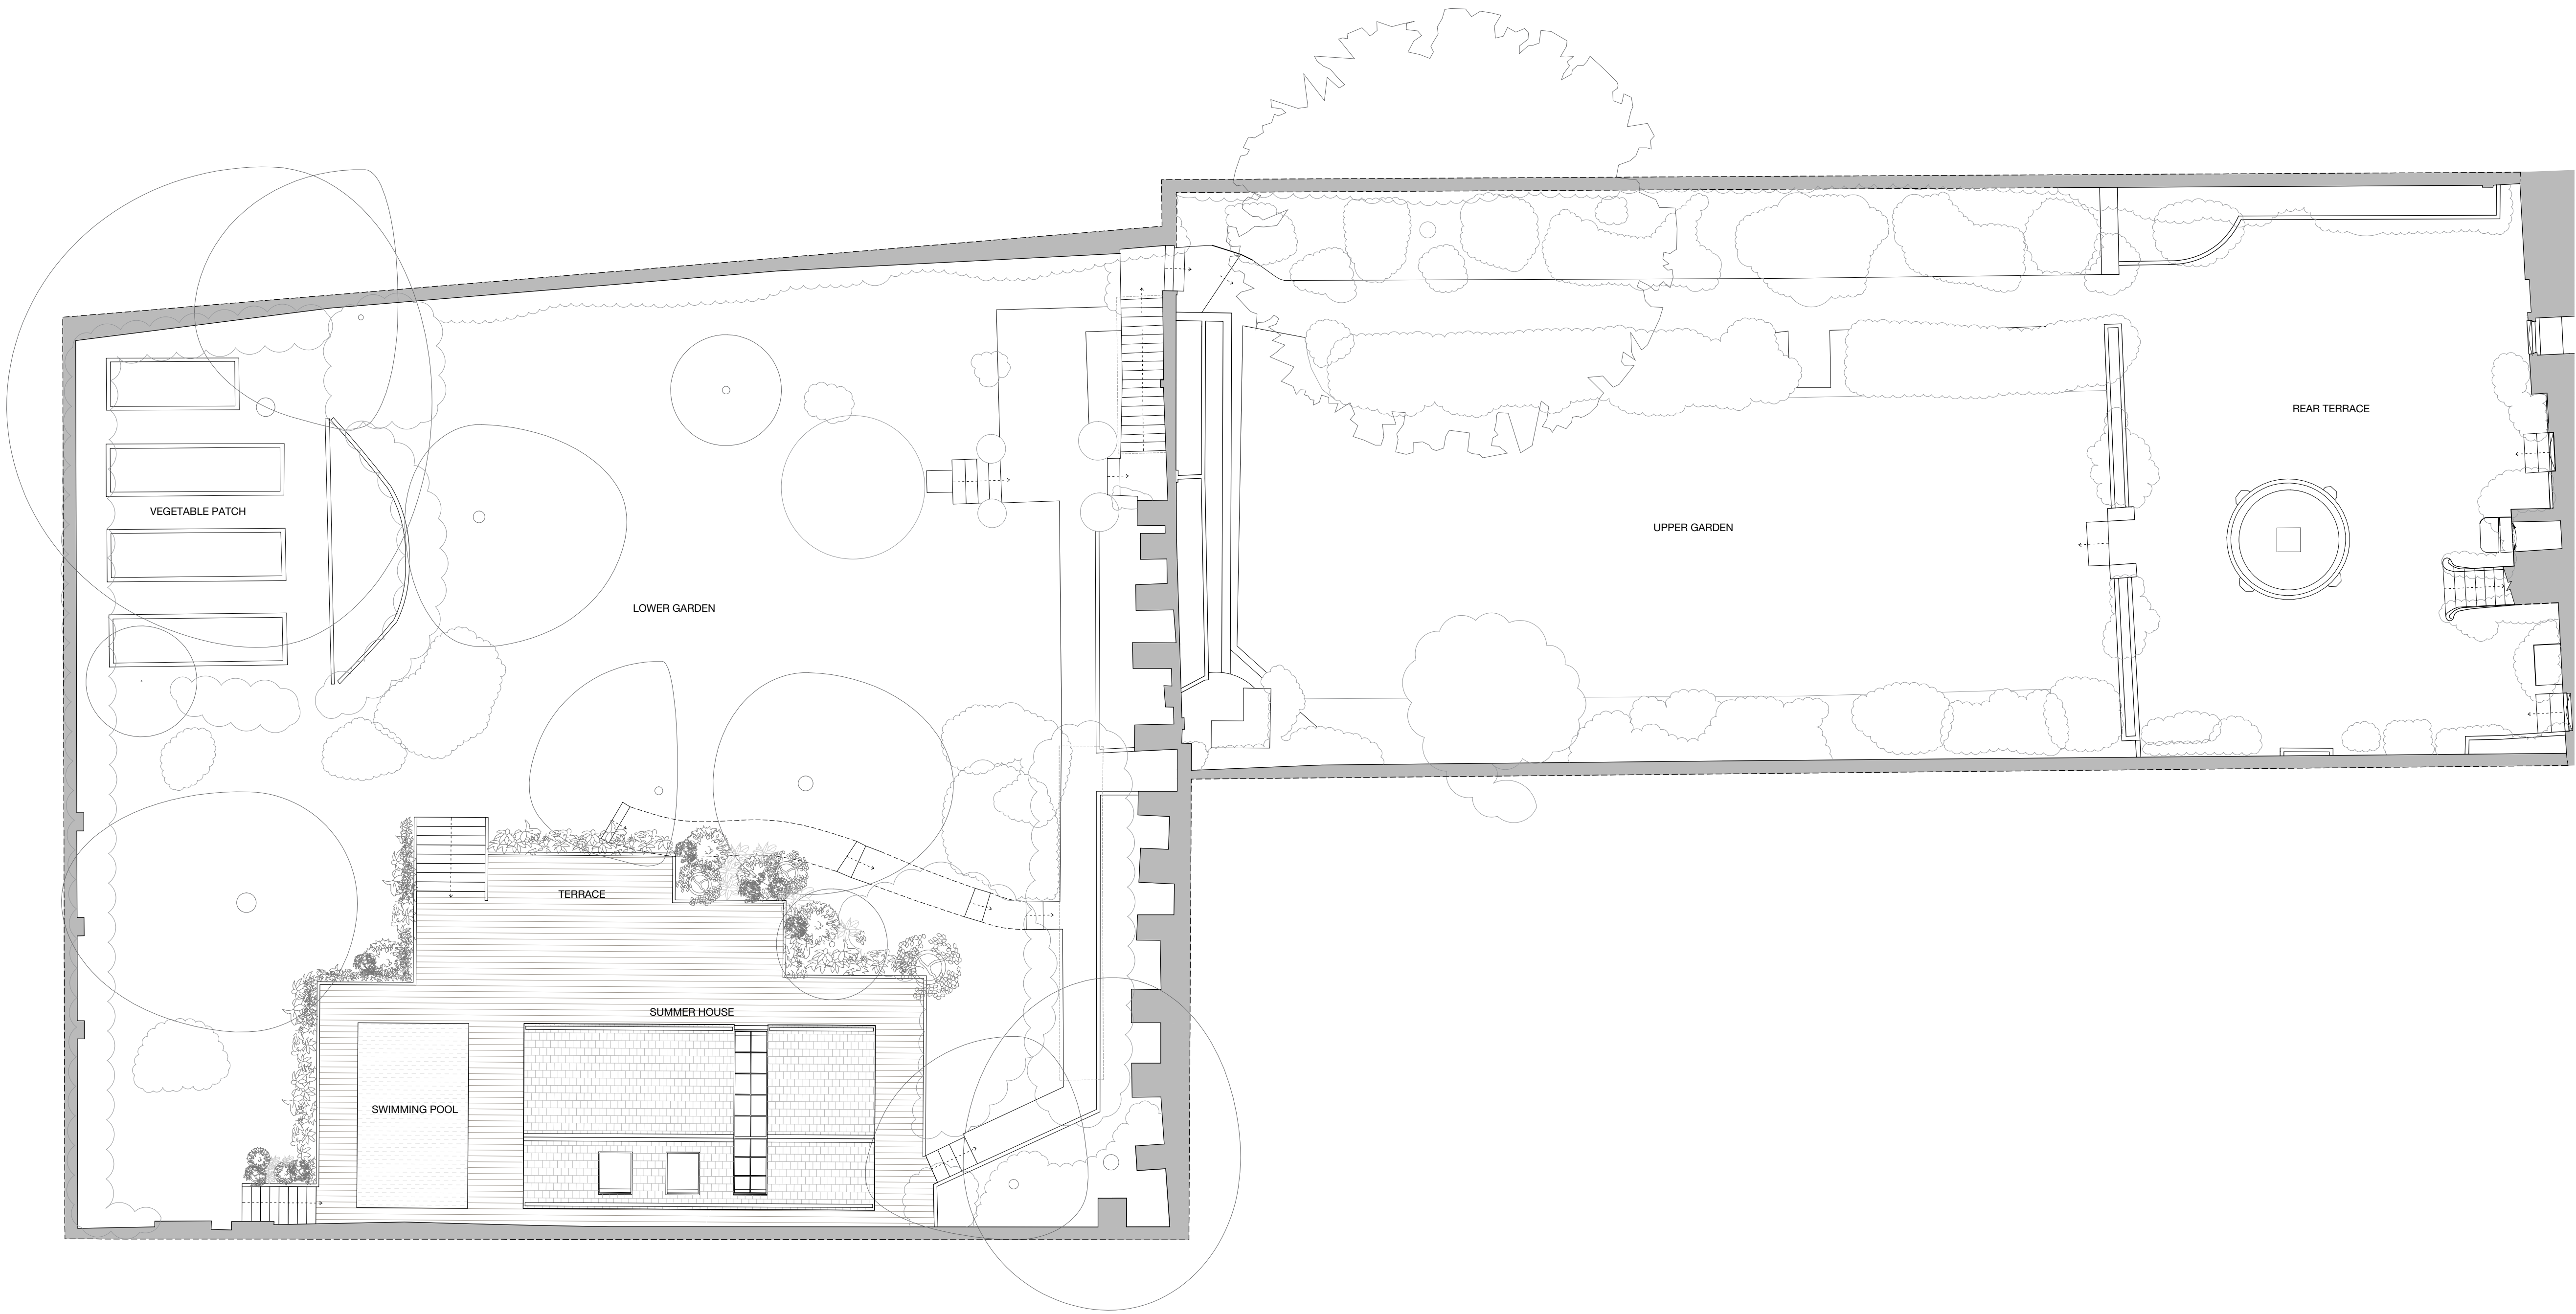

| | | |
|----|----------|---------------------------|
| 02 | 03.11.23 | ISSUED FOR PLANNING & LBC |
| 01 | 01.06.23 | ISSUED FOR PLANNING & LBC |
| sv | date | amendment |

| | | | | | |
|---|---------------------|---|----------|--|--|
| <div>SCDA</div> | | SODA 1 Bouchier Street London W1D 4HX studio@sodastudio.co.uk sodastudio.co.uk | | | |
| job title NO. 4 THE GROVE | | | | | |
| drawing title PROPOSED GA PLANS LOWER GARDEN LANDSCAPE PLAN | | | | | |
| status | PLANNING | drawing no. | revision | | |
| scale | 1:200 @A3 1:100 @A1 | 025 | | | |
| job no. | A482 | P02 | | | |



© ARCHITECT'S COPYRIGHT RETAINED

GENERAL NOTES

1 All dimensions to be checked on site.
2 Use figured dimensions only. Queries to be directed to the Architect.
3 Refer to Structural Engineer's drawings for details relating to structure
4 Any discrepancies between the Architect's drawings and those by any other party to be reported immediately.
5 All drawings are not for construction unless explicitly marked for this purpose.

GENERAL NOTES ON MATERIALS

Materials to comply with appropriate British Standards or Agreement Certificate stamped and independently certified or otherwise to show their suitability. Materials should be in accordance with BS8000 series of documents and other accepted good practice (e.g. Quality assured to ISO9000).

GENERAL NOTES ON PRINTING

All drawings to be printed in colour.


NOTES

DRAWINGS BASED ON SURVEY INFORMATION RECEIVED FROM MSA ON 07/10/2022
TREES IN LOWER GARDEN BASED ON SURVEY INFORMATION RECEIVED FROM SJ STEPHENS ASSOCIATES ON 09/02/2023

KEY

EXISTING WALLS

PROPOSED WALLS

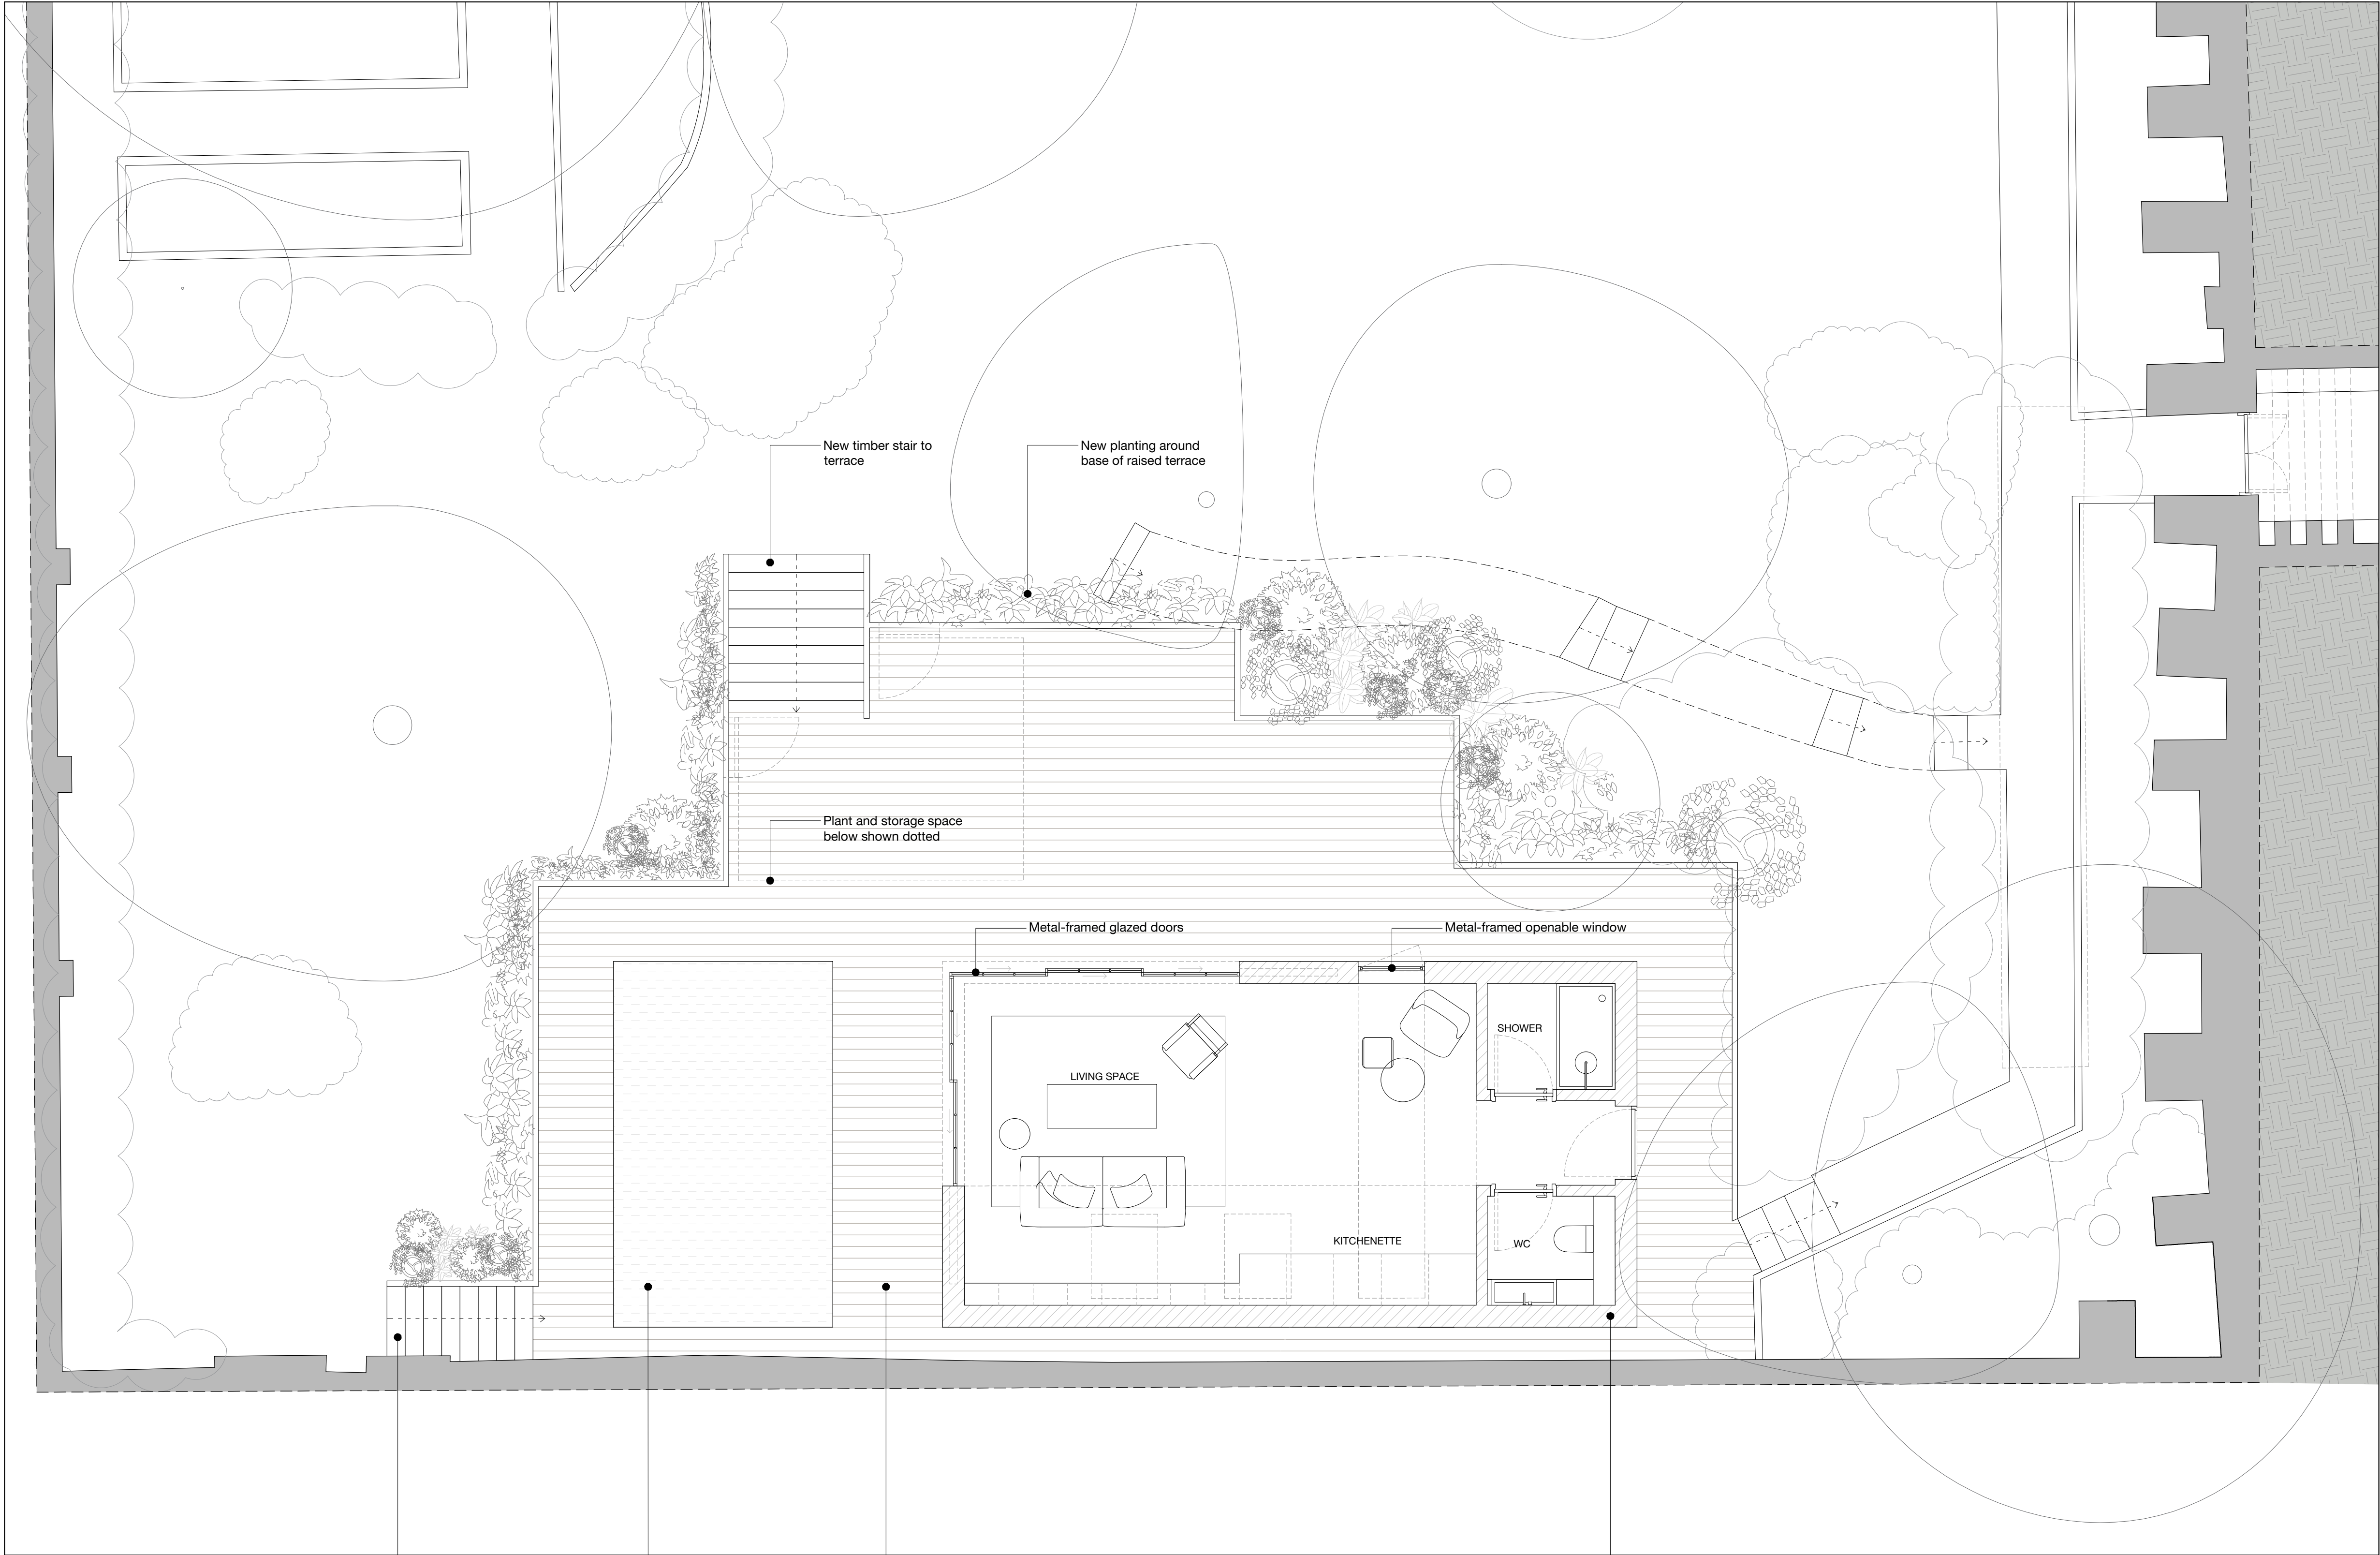

| | | |
|-----|----------|---------------------------|
| P02 | 03.11.23 | ISSUED FOR PLANNING & LBC |
| P01 | 01.06.23 | ISSUED FOR PLANNING & LBC |
| rev | date | amendment |

SCDA

1 Bouchier Street
London
W1D 4HX
studio@sodastudio.co.uk
sodastudio.co.uk

job title

NO. 4 THE GROVE

drawing title

PROPOSED GA PLANS
LOWER GARDEN GROUND FLOOR PLAN

| | | | |
|---------|--------------------|-------------|----------|
| status | PLANNING | drawing no. | revision |
| scale | 1:100 @A3 1:50 @A1 | 026 | P02 |
| job no. | A482 | | |



© ARCHITECT'S COPYRIGHT RETAINED

GENERAL NOTES

1 All dimensions to be checked on site.
2 Use figured dimensions only. Queries to be directed to the Architect.
3 Refer to Structural Engineer's drawings for details relating to structure
4 Any discrepancies between the Architect's drawings and those by any other party to be reported immediately.
5 All drawings are not for construction unless explicitly marked for this purpose.

GENERAL NOTES ON MATERIALS

Materials to comply with appropriate British Standards or Agreement Certificate stamped and independently certified or otherwise to show their suitability. Materials should be in accordance with BS8000 series of documents and other accepted good practice (e.g. Quality assured to ISO9000).

GENERAL NOTES ON PRINTING

All drawings to be printed in colour.


NOTES

DRAWINGS BASED ON SURVEY INFORMATION RECEIVED FROM MSA ON 07/10/2022
TREES IN LOWER GARDEN BASED ON SURVEY INFORMATION RECEIVED FROM SJ STEPHENS ASSOCIATES ON 09/02/2023

KEY

EXISTING WALLS

PROPOSED WALLS

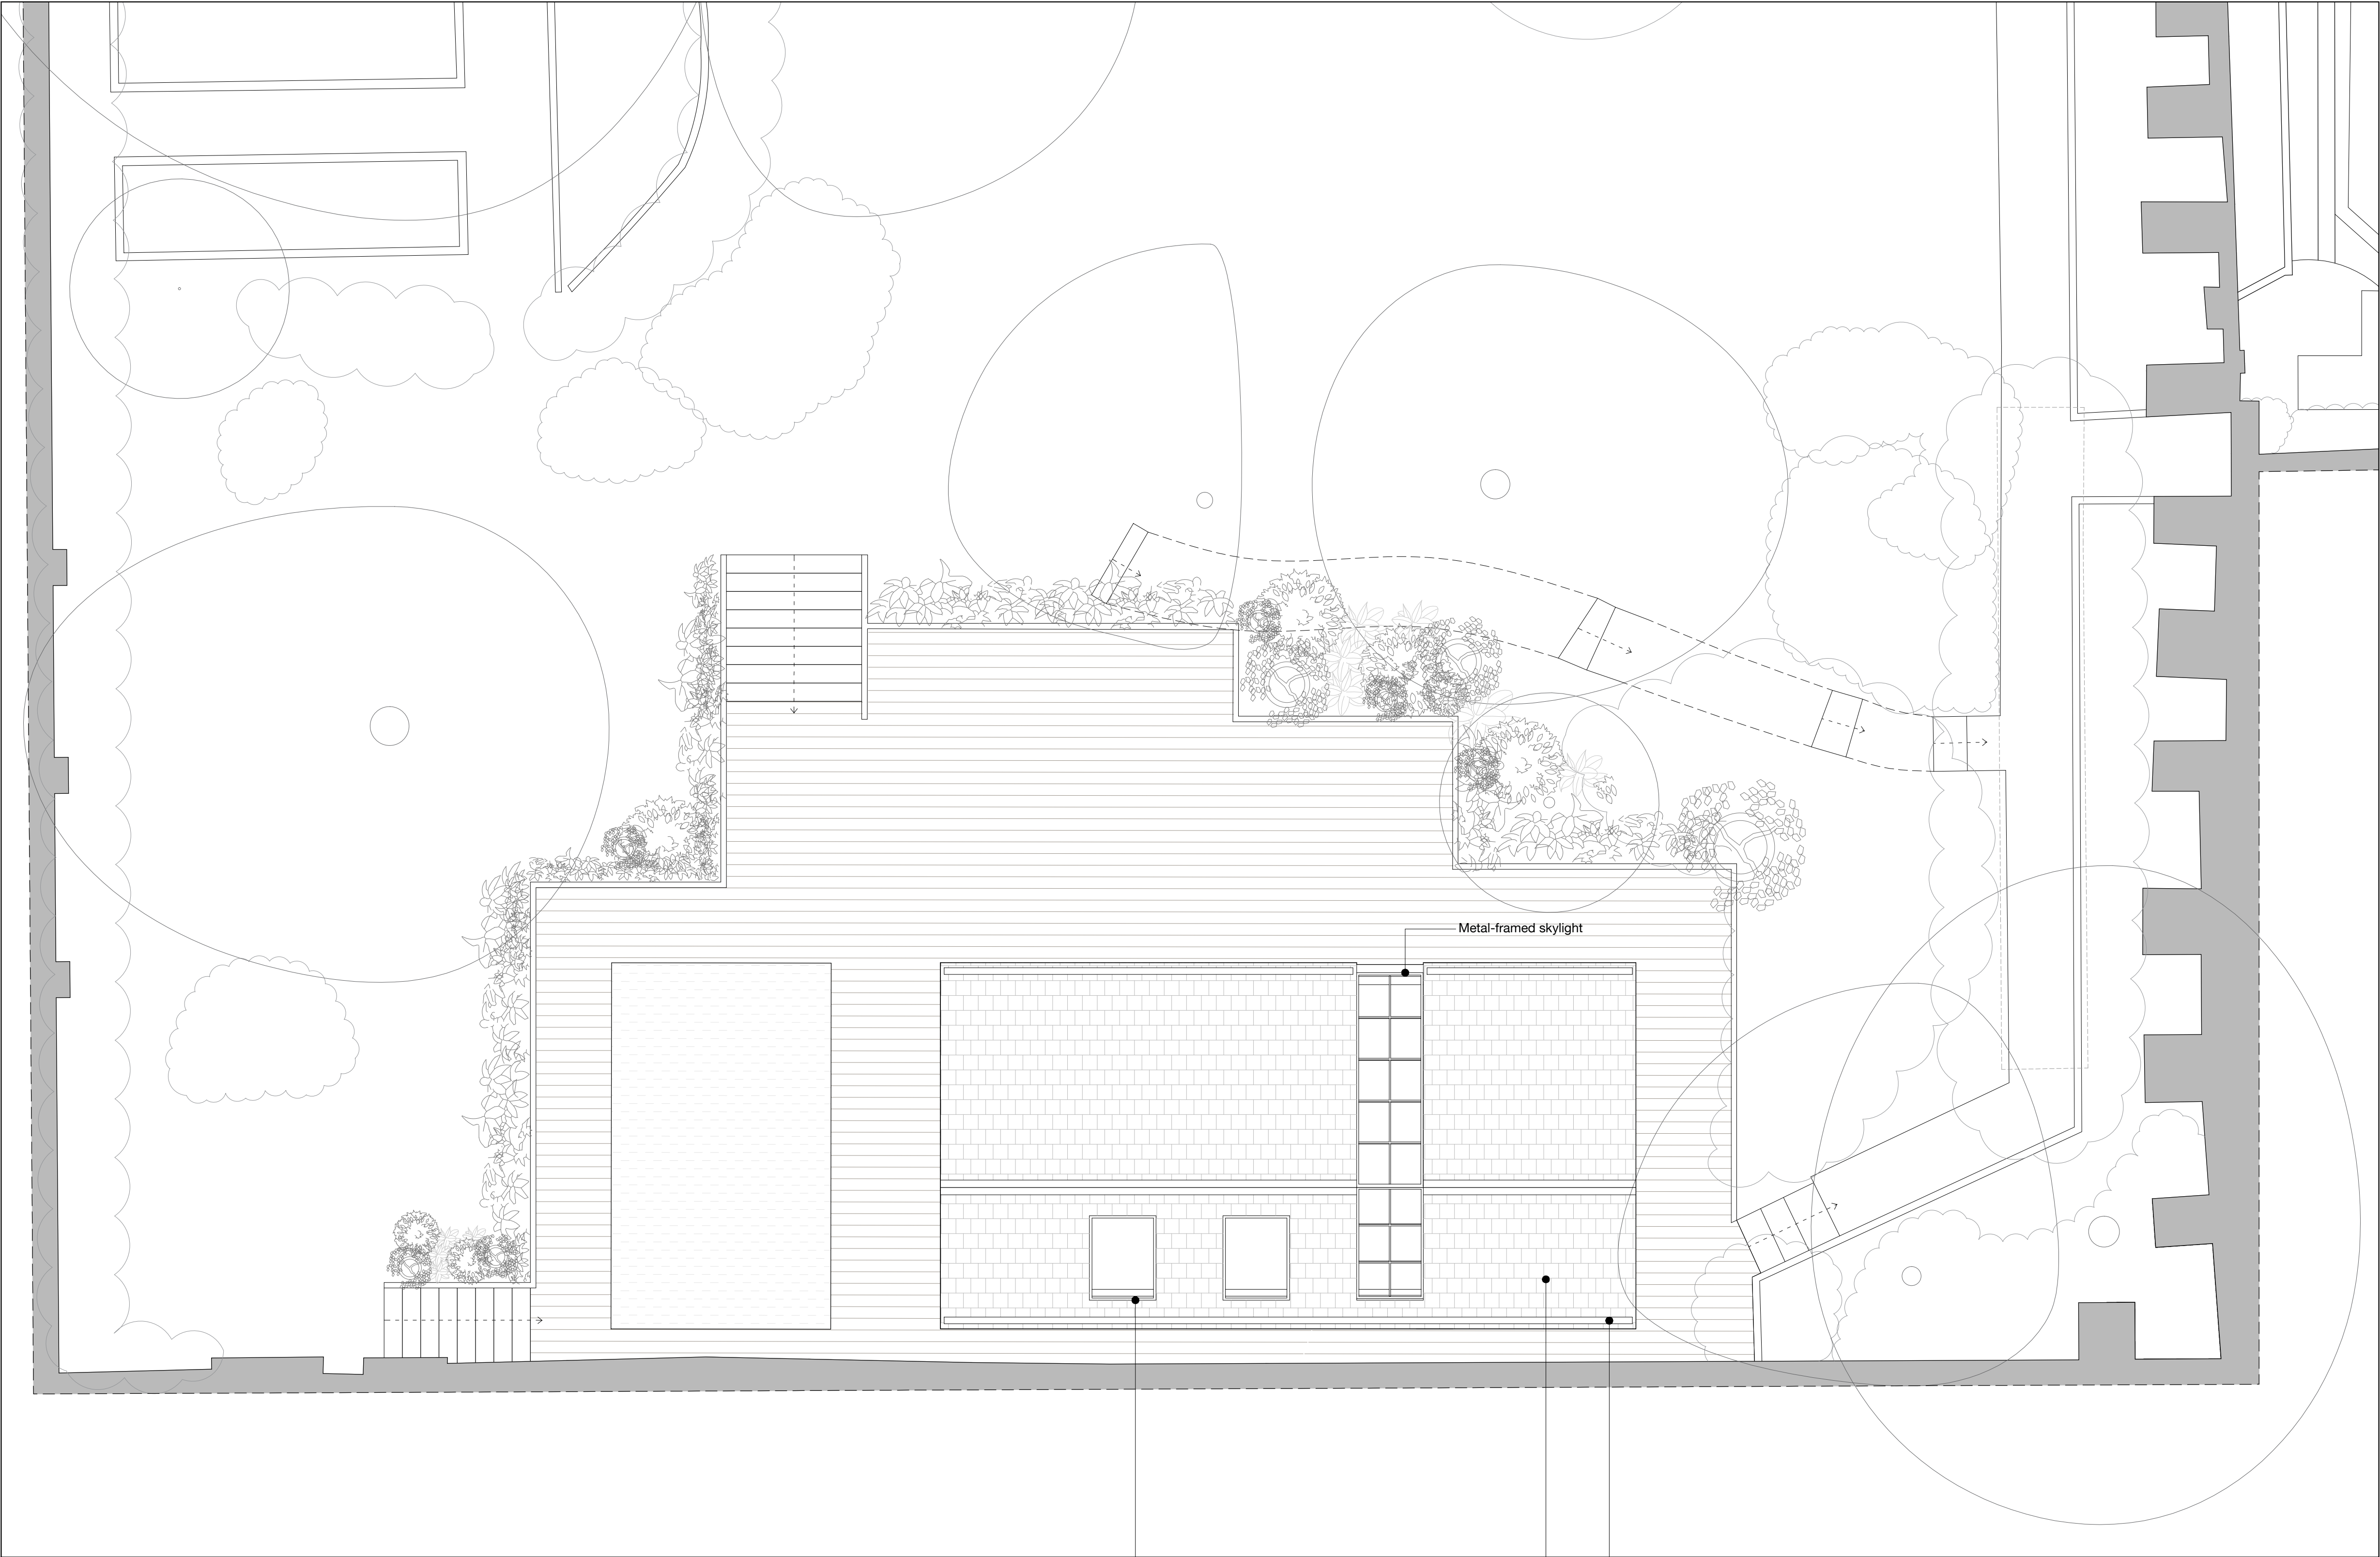

Metal-framed skylights

Concealed gutters

Timber shingle roof



| | | |
|-----|----------|---------------------------|
| P02 | 03.11.23 | ISSUED FOR PLANNING & LBC |
| P01 | 01.06.23 | ISSUED FOR PLANNING & LBC |

rev date amendment

SCDA

1 Bouchier Street
London
W1D 4HX
studio@sodastudio.co.uk
sodastudio.co.uk

job title

NO. 4 THE GROVE

drawing title

PROPOSED GA PLANS
LOWER GARDEN ROOF PLAN

| | | | |
|---------|--------------------|-------------|----------|
| status | PLANNING | drawing no. | revision |
| scale | 1:100 @A3 1:50 @A1 | 027 | P02 |
| job no. | A482 | | |

© ARCHITECT'S COPYRIGHT RETAINED

GENERAL NOTES

1 All dimensions to be checked on site.
2 Use figured dimensions only. Queries to be directed to the Architect.
3 Refer to Structural Engineer's drawings for details relating to structure
4 Any discrepancies between the Architect's drawings and those by any other party to be reported immediately.
5 All drawings are not for construction unless explicitly marked for this purpose.

GENERAL NOTES ON MATERIALS

Materials to comply with appropriate British Standards or Agreement Certificate stamped and independently certified or otherwise to show their suitability. Materials should be in accordance with BS8000 series of documents and other accepted good practice (e.g. Quality assured to ISO9000).


GENERAL NOTES ON PRINTING

All drawings to be printed in colour.


NOTES

DRAWINGS BASED ON SURVEY INFORMATION RECEIVED FROM MSA ON 07/10/2022
TREES IN LOWER GARDEN BASED ON SURVEY INFORMATION RECEIVED FROM SJ STEPHENS ASSOCIATES ON 09/02/2023

KEY PLAN

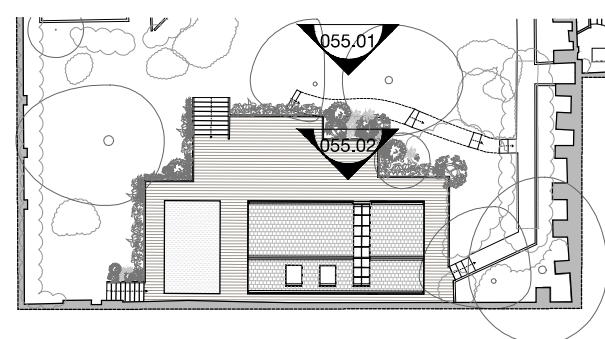


- KEY**
- EXISTING WALLS
 - PROPOSED WALLS

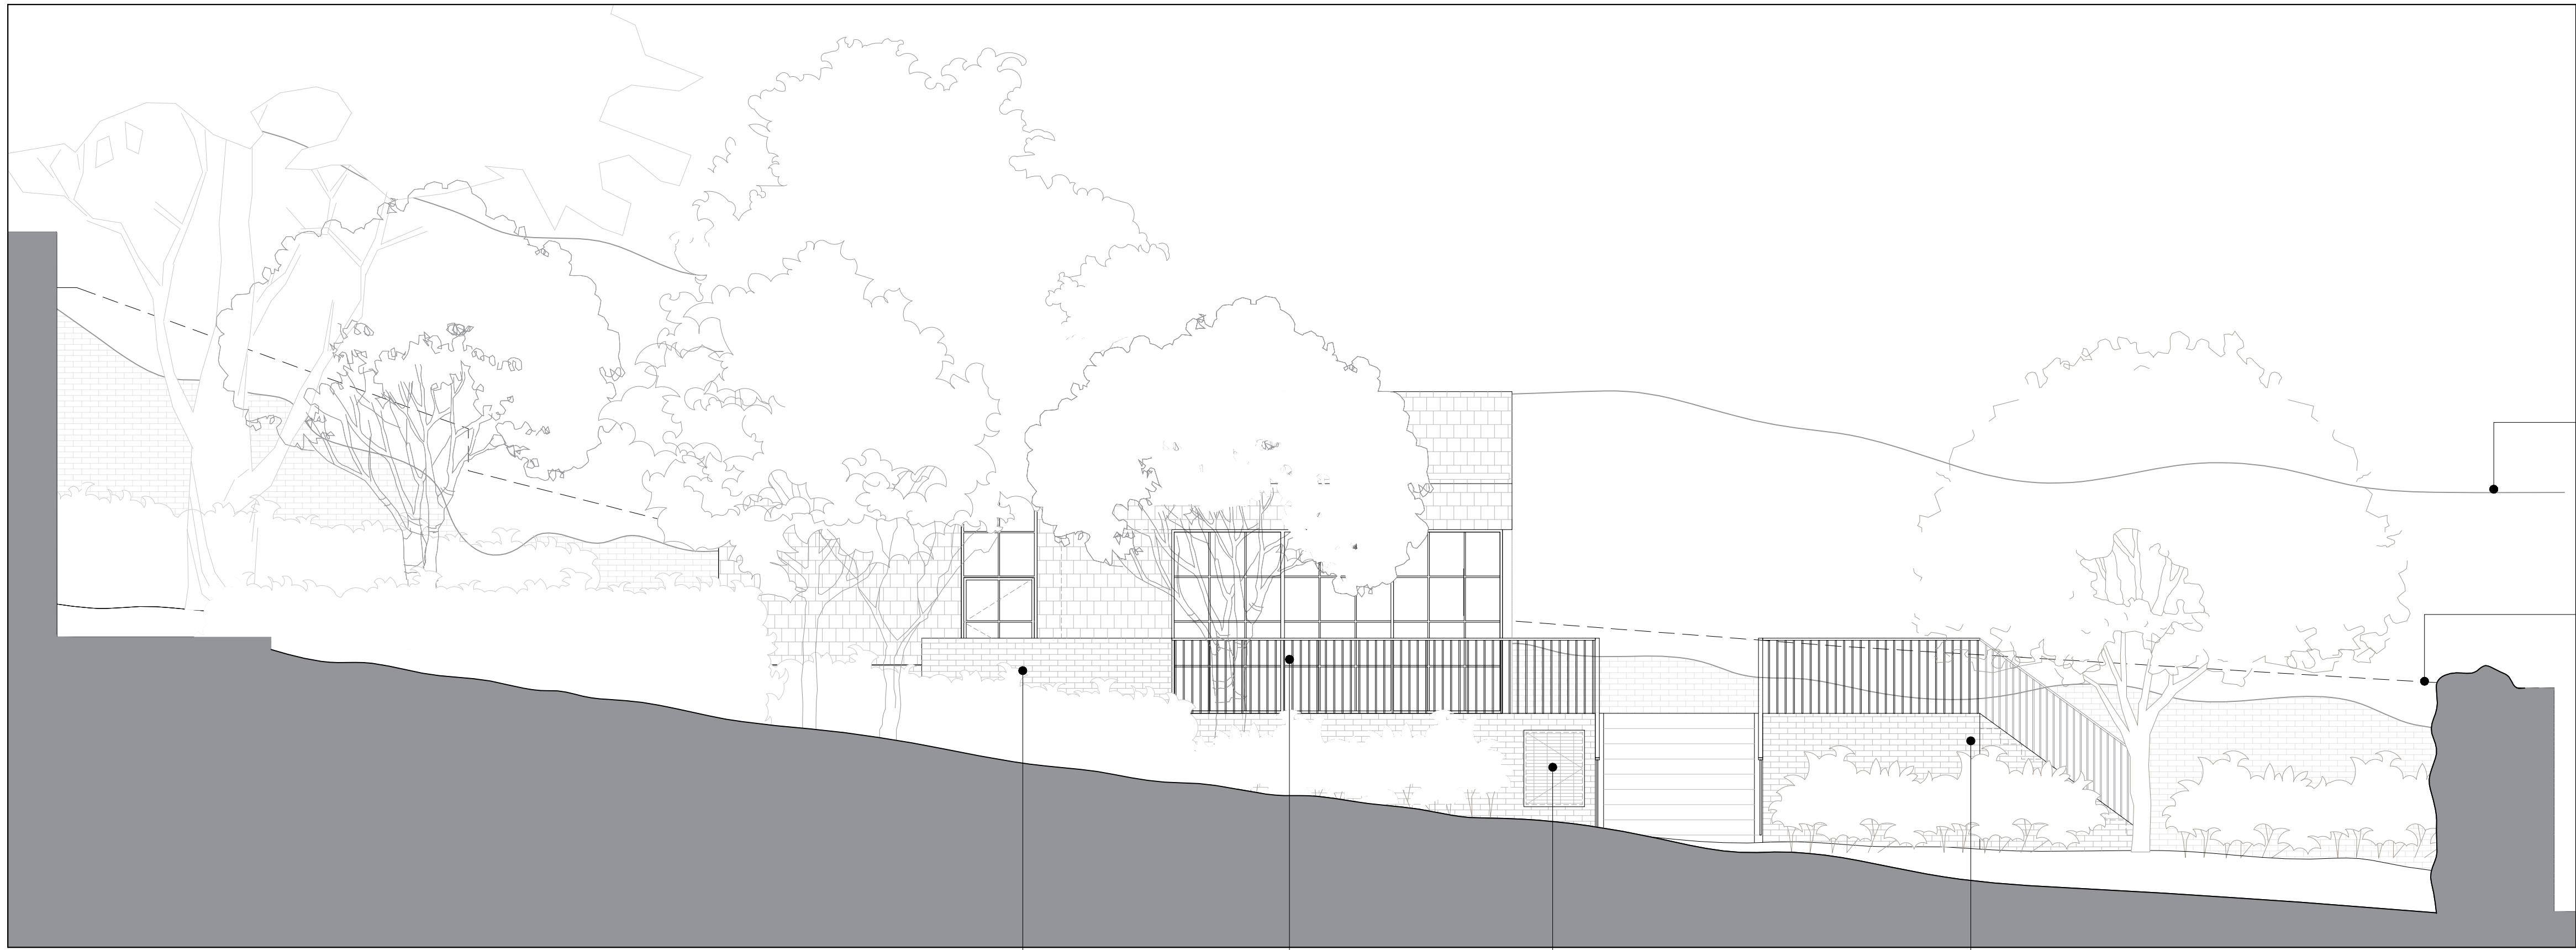

055.01
NORTH ELEVATION

Masonry guarding
Metal handrail & balustrade
Vented hatch to swimming pool plant & storage space
Masonry terrace walls

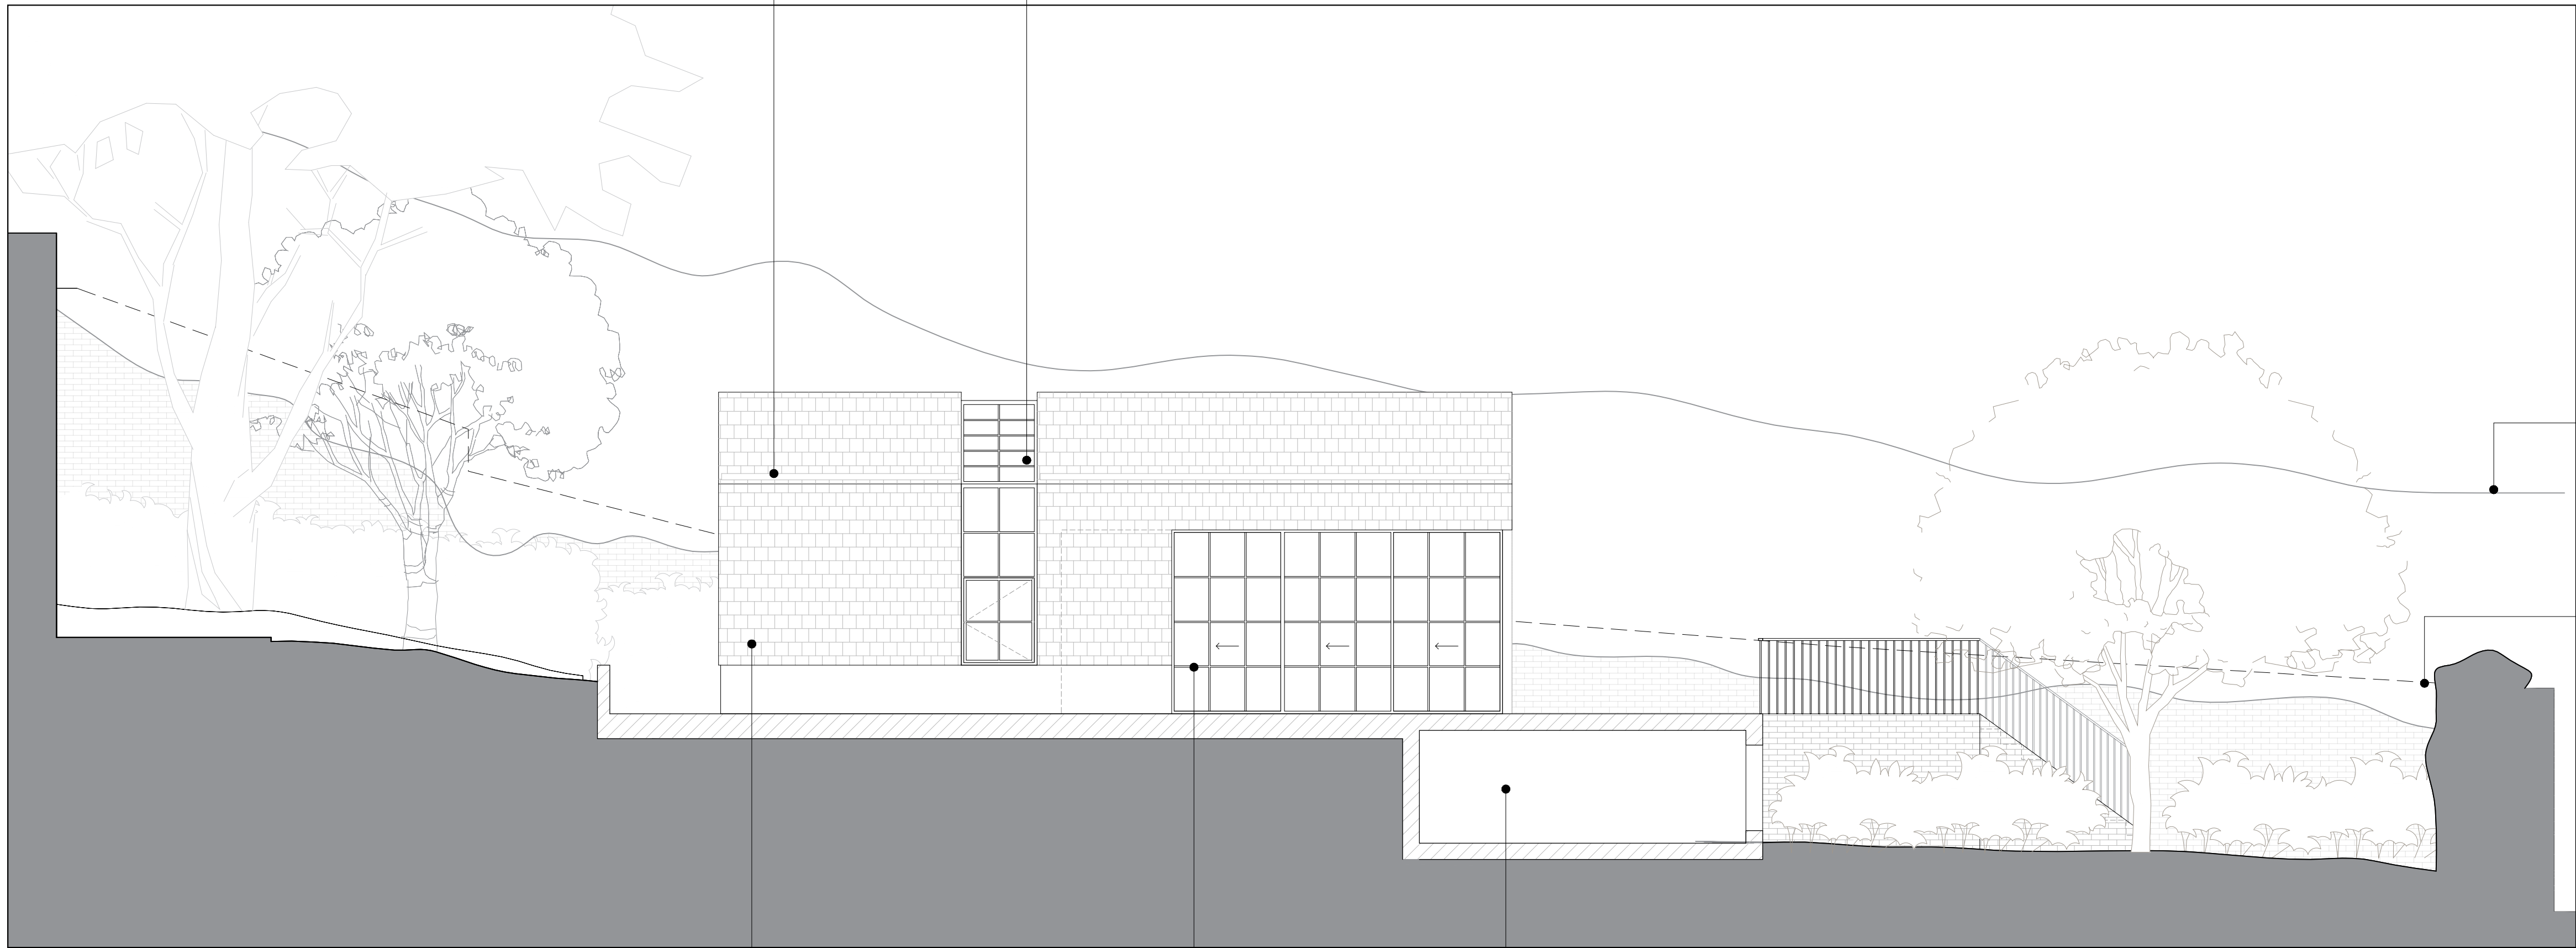

055.02
NORTH ELEVATION

Concealed gutters
Metal-framed glazing & skylight
Timber shingle wall & roof cladding
Metal-framed glazed doors
Plant & storage space below decking

Hedge on boundary line shown
Assumed line of boundary wall shown dotted



| | | |
|-----|----------|---------------------------|
| P02 | 03.11.23 | ISSUED FOR PLANNING & LBC |
| P01 | 01.06.23 | ISSUED FOR PLANNING & LBC |

rev date amendment



SODA

1 Bouchier Street

London

W1D 4HX

studio@sodastudio.co.uk

sodastudio.co.uk

job title


NO. 4 THE GROVE

drawing title


PROPOSED ELEVATIONS

LOWER GARDEN ELEVATIONS NORTH

| status | PLANNING | drawing no. | revision |
|---------|--------------------|-------------|----------|
| scale | 1:100 @A3 1:50 @A1 | 055 | P02 |
| job no. | A482 | | |

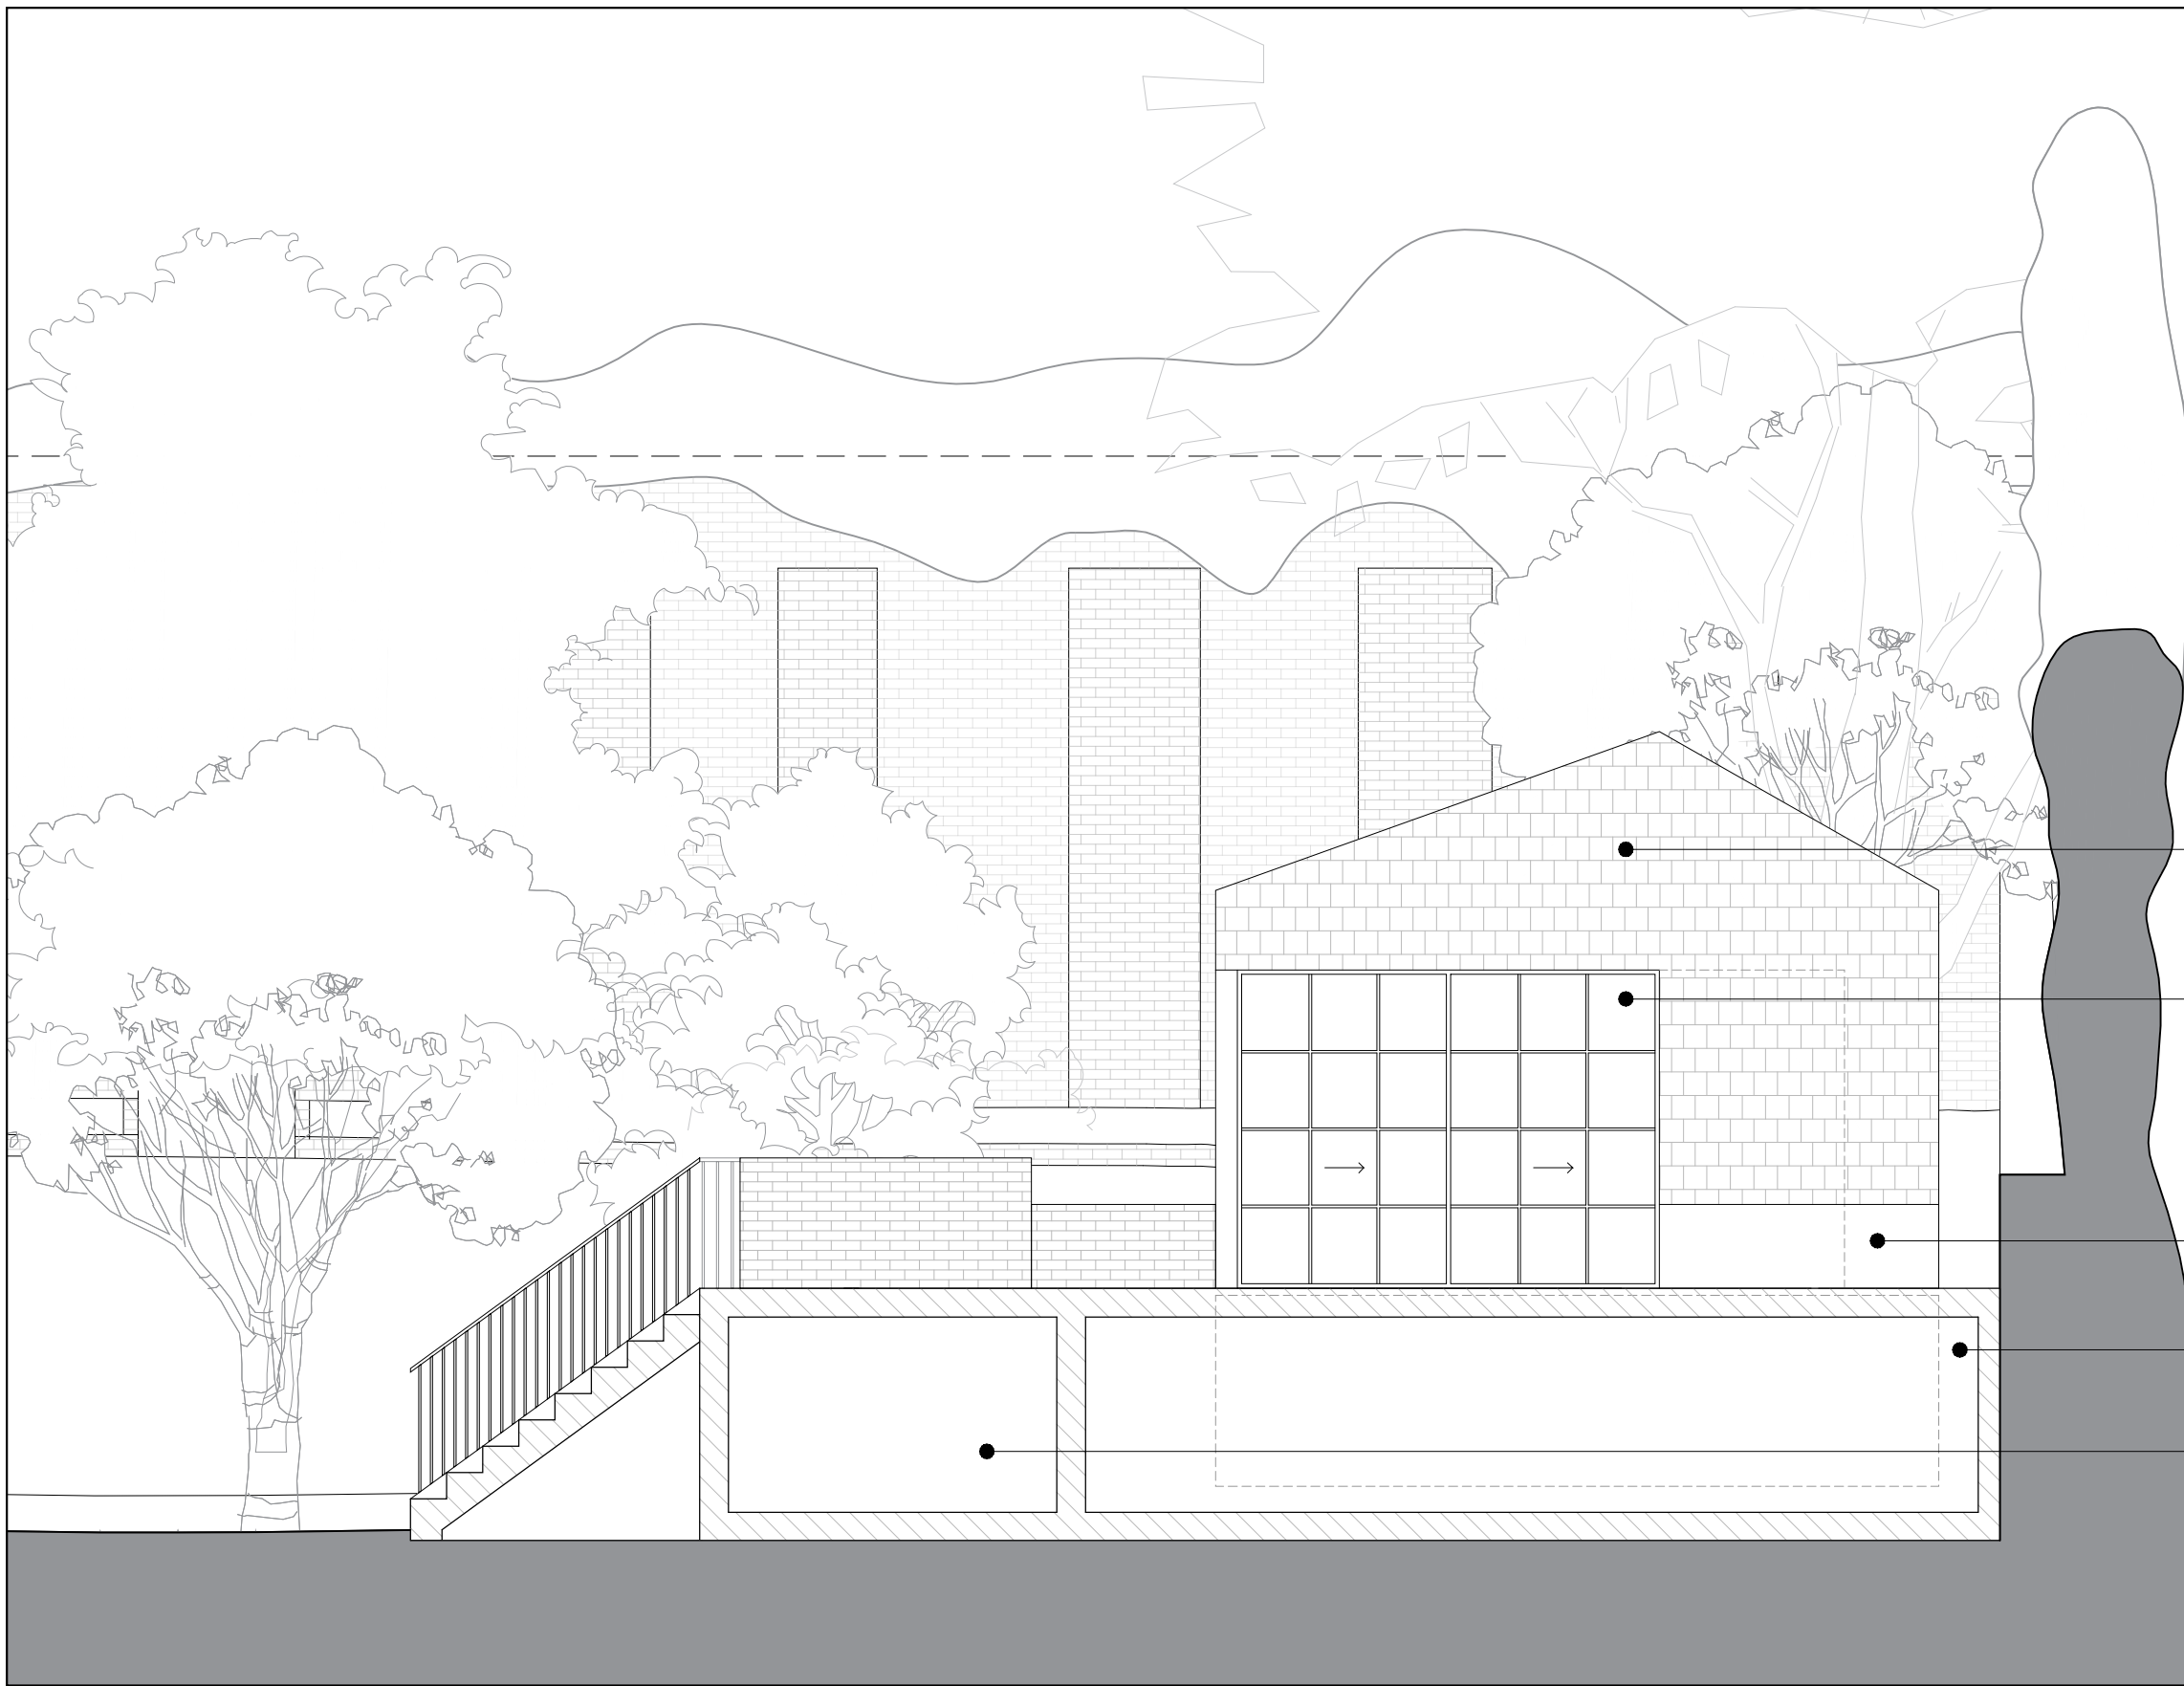

056.01
WEST ELEVATION

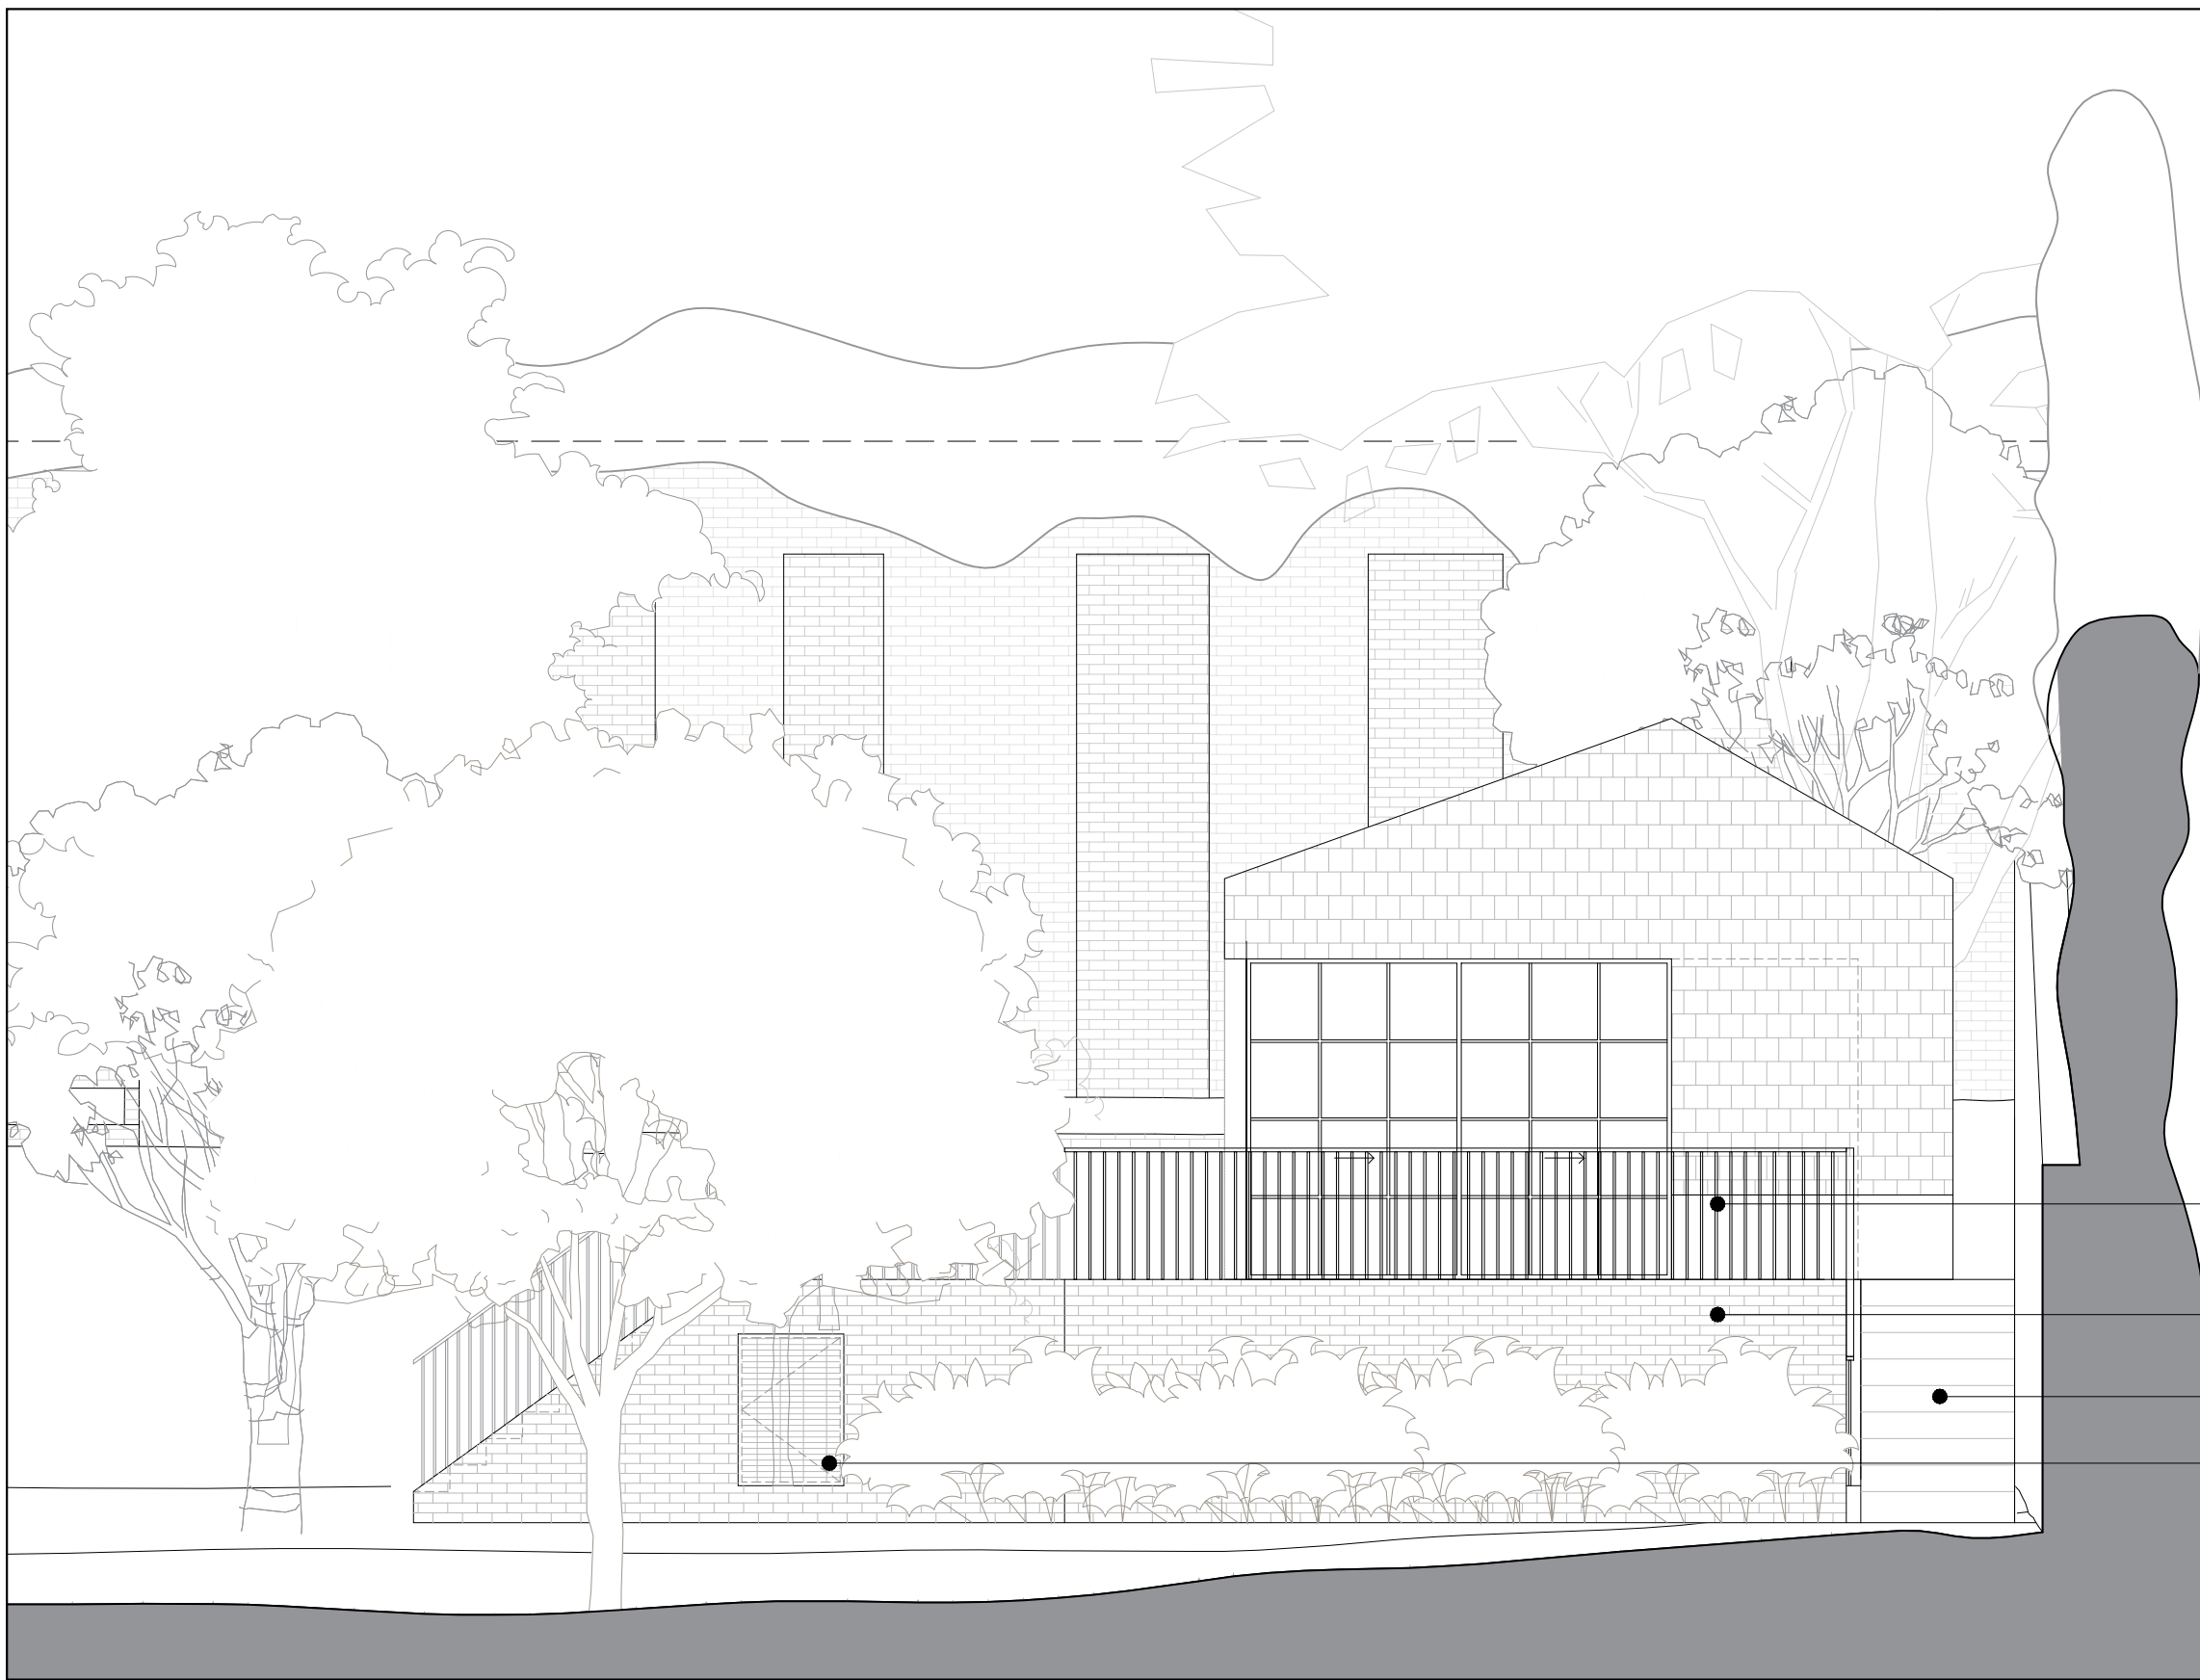


056.02
WEST ELEVATION

Metal-framed skylight
Timber shingle cladding
Timber framed construction
Metal-framed glazed doors
Rendered plinth
Above ground pool shown dotted
Plant & storage space below decking



056.03
SECTION AA

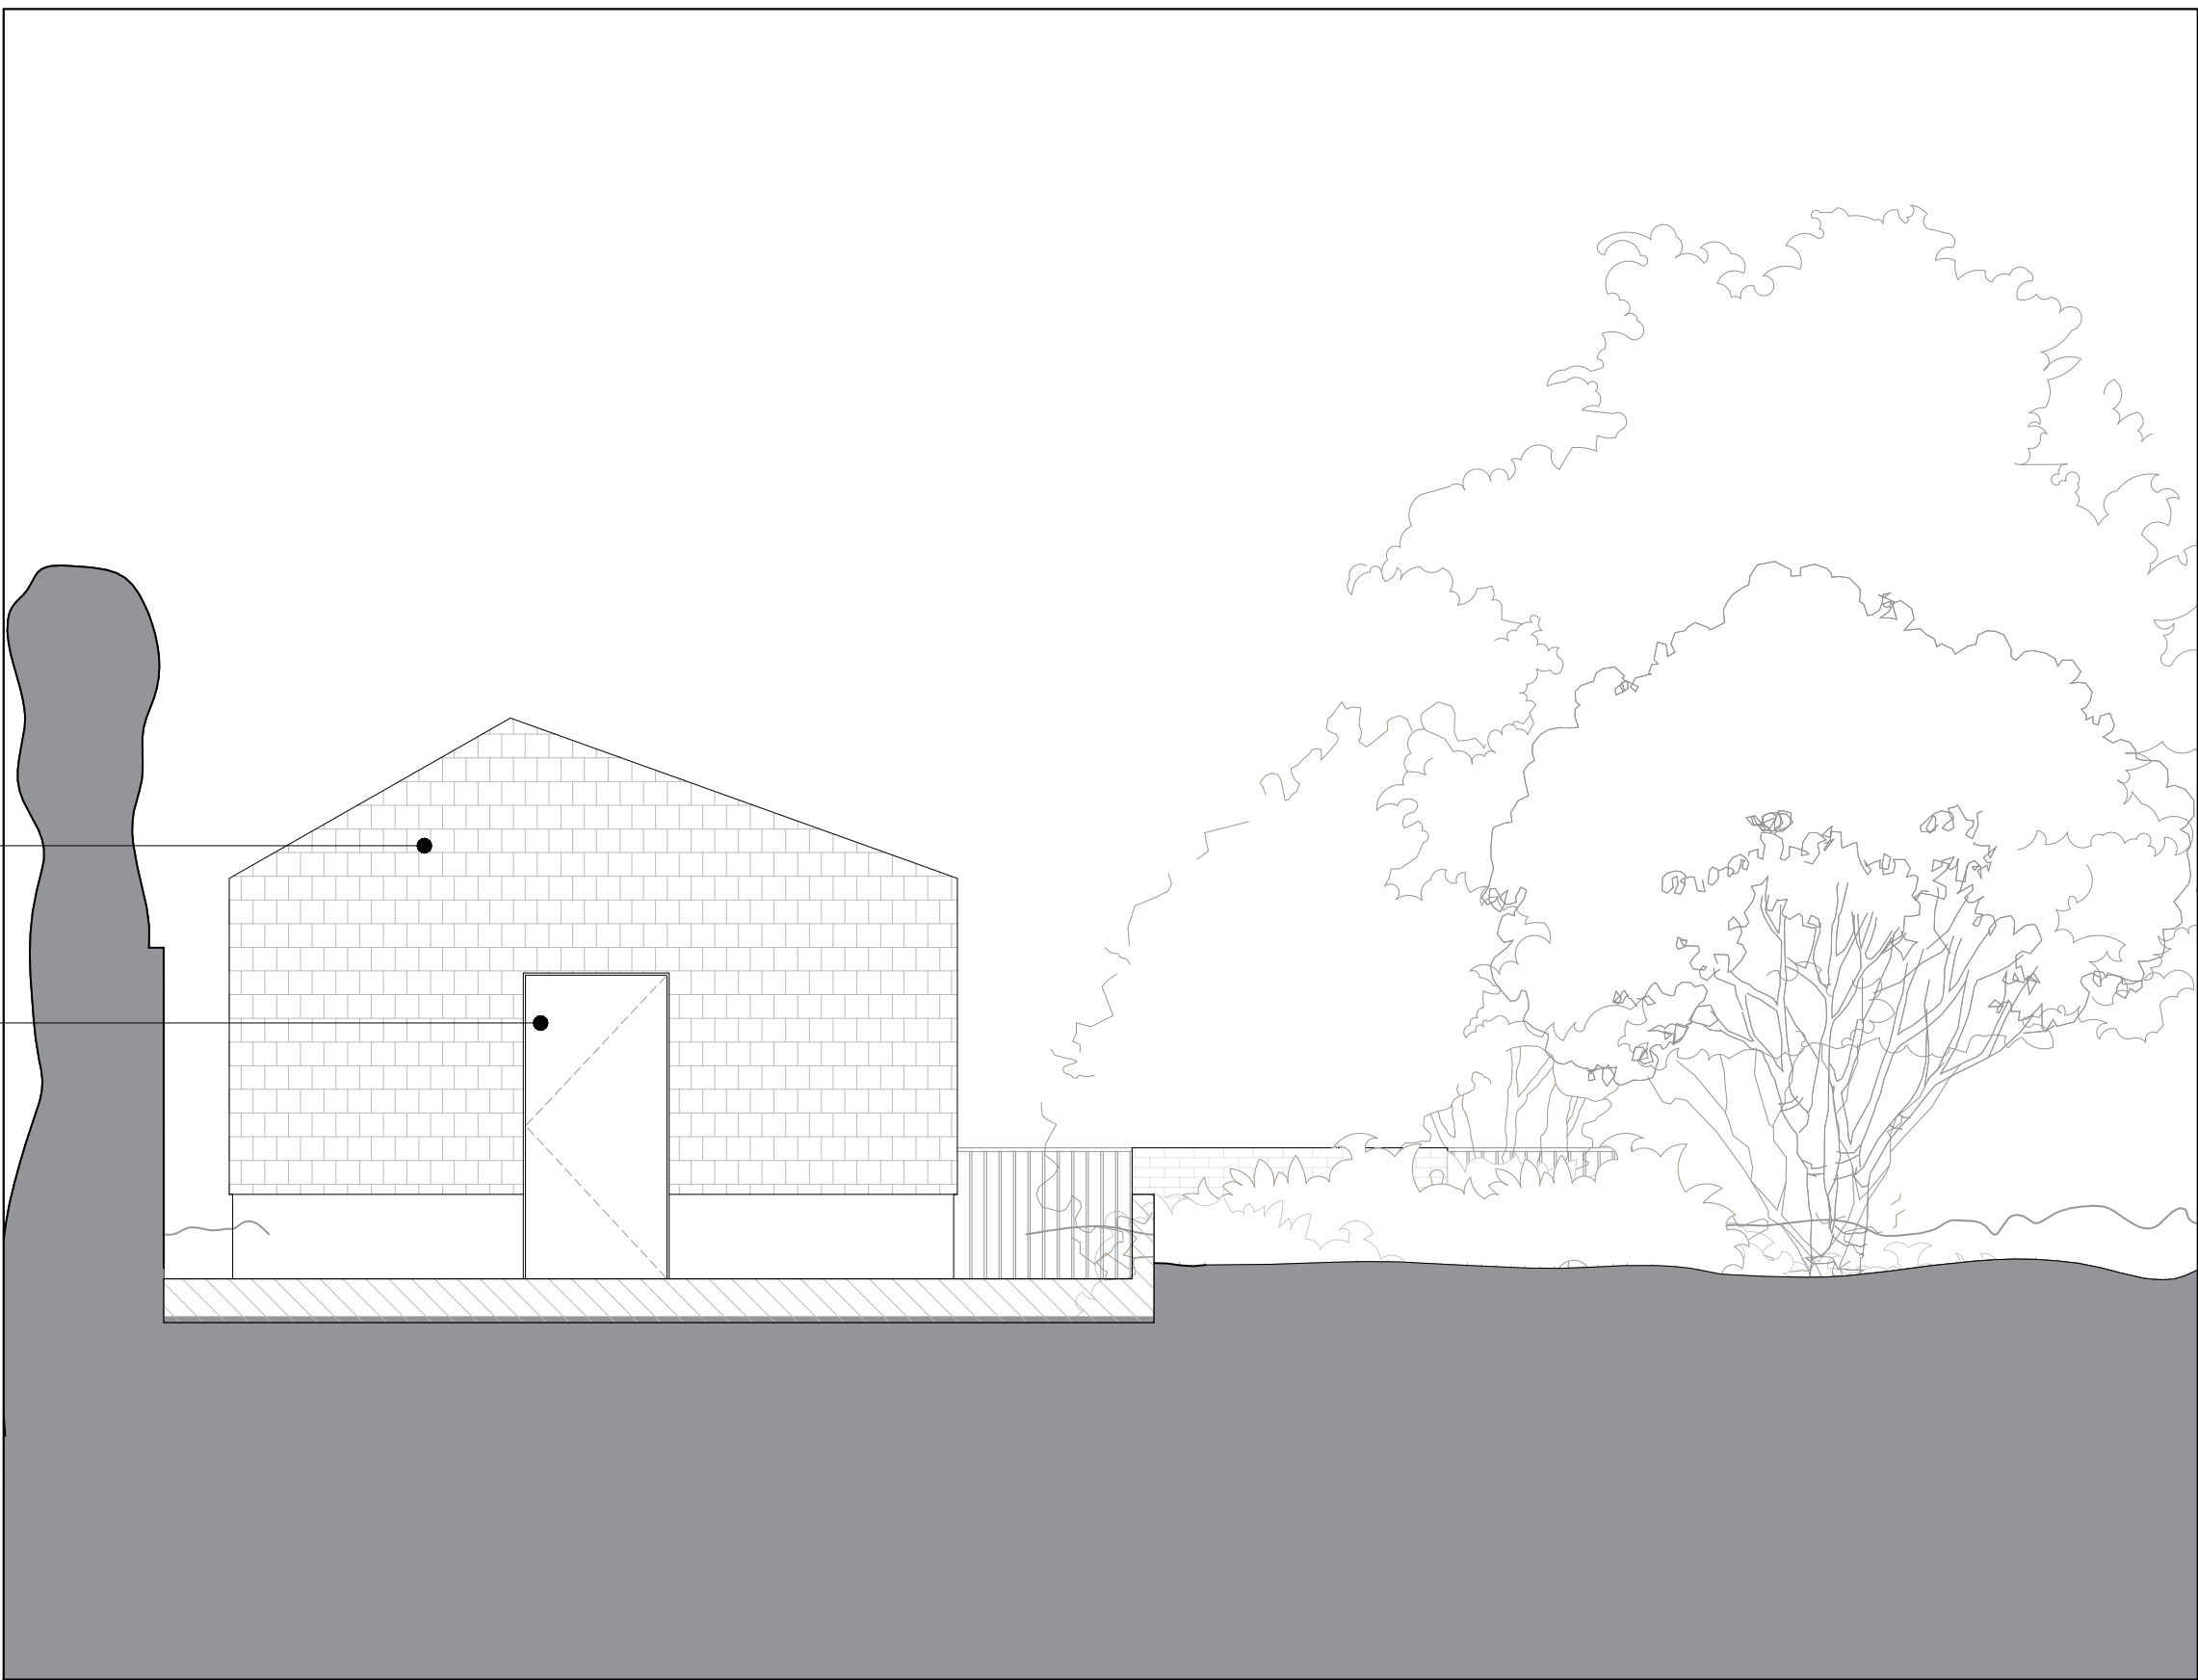

056.04
EAST ELEVATION

Timber shingle cladding
Metal door
Metal handrail & balustrade
Masonry terrace walls
New timber stairs to raised terrace
Vented hatch to swimming pool plant & storage space

© ARCHITECT'S COPYRIGHT RETAINED

GENERAL NOTES

- 1 All dimensions to be checked on site.
- 2 Use figured dimensions only. Queries to be directed to the Architect.
- 3 Refer to Structural Engineer's drawings for details relating to structure
- 4 Any discrepancies between the Architect's drawings and those by any other party to be reported immediately.
- 5 All drawings are not for construction unless explicitly marked for this purpose.

GENERAL NOTES ON MATERIALS

Materials to comply with appropriate British Standards or Agreement Certificate stamped and independently certified or otherwise to show their suitability. Materials should be in accordance with BS8000 series of documents and other accepted good practice (e.g. Quality assured to ISO9000).


GENERAL NOTES ON PRINTING

All drawings to be printed in colour.

NOTES

DRAWINGS BASED ON SURVEY INFORMATION RECEIVED FROM MSA ON 07/10/2022

TREES IN LOWER GARDEN BASED ON SURVEY INFORMATION RECEIVED FROM SJ STEPHENS ASSOCIATES ON 09/02/2023

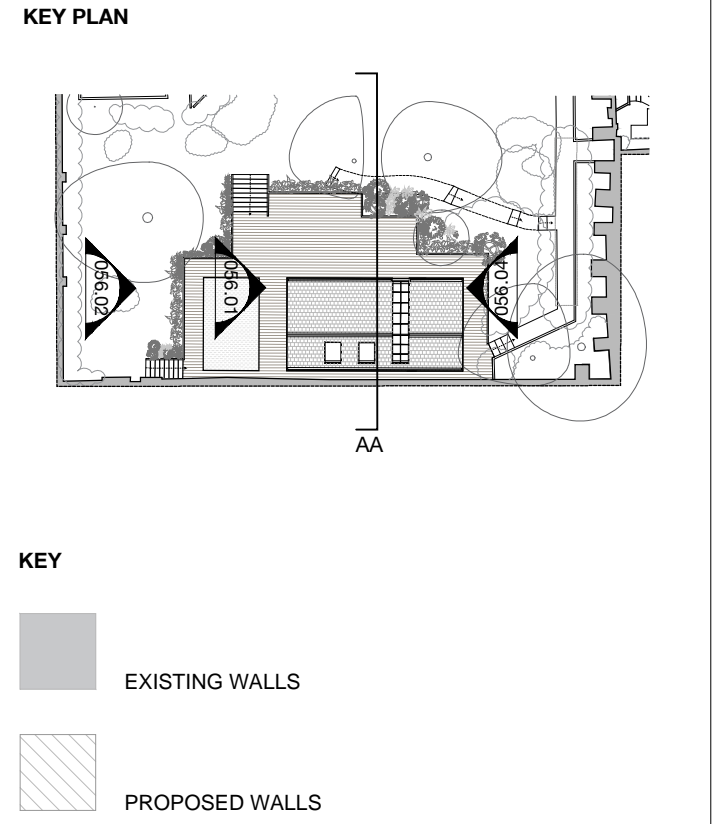

| | | | |
|---|--------------------|--|----------|
| P02 | 03.11.23 | ISSUED FOR PLANNING & LBC | |
| P01 | 01.06.23 | ISSUED FOR PLANNING & LBC | |
| rev | date | amendment | |
| <div>SCDA</div> | | <div>SODA 1 Bouchier Street London W1D 4HX studio@sodastudio.co.uk sodastudio.co.uk</div> | |
| job title NO. 4 THE GROVE | | | |
| drawing title PROPOSED ELEVATIONS LOWER GARDEN ELEVATIONS EAST & WEST | | | |
| status | PLANNING | drawing no. | revision |
| scale | 1:100 @A3 1:50 @A1 | 056 | P02 |
| job no. | A482 | | |



© ARCHITECT'S COPYRIGHT RETAINED

GENERAL NOTES

1 All dimensions to be checked on site.
2 Use figured dimensions only. Queries to be directed to the Architect.
3 Refer to Structural Engineer's drawings for details relating to structure
4 Any discrepancies between the Architect's drawings and those by any other party to be reported immediately.
5 All drawings are not for construction unless explicitly marked for this purpose.

GENERAL NOTES ON MATERIALS

Materials to comply with appropriate British Standards or Agreement Certificate stamped and independently certified or otherwise to show their suitability. Materials should be in accordance with BS8000 series of documents and other accepted good practice (e.g. Quality assured to ISO9000).


GENERAL NOTES ON PRINTING

All drawings to be printed in colour.


NOTES

DRAWINGS BASED ON SURVEY INFORMATION RECEIVED FROM MSA ON 07/10/2022
TREES IN LOWER GARDEN BASED ON SURVEY INFORMATION RECEIVED FROM SJ STEPHENS ASSOCIATES ON 09/02/2023

KEY PLAN

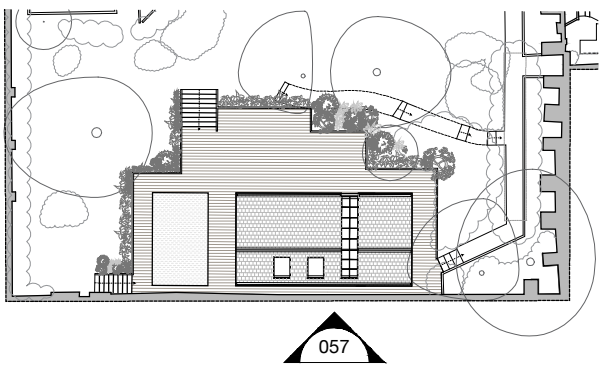

- KEY**
- EXISTING WALLS
 - PROPOSED WALLS

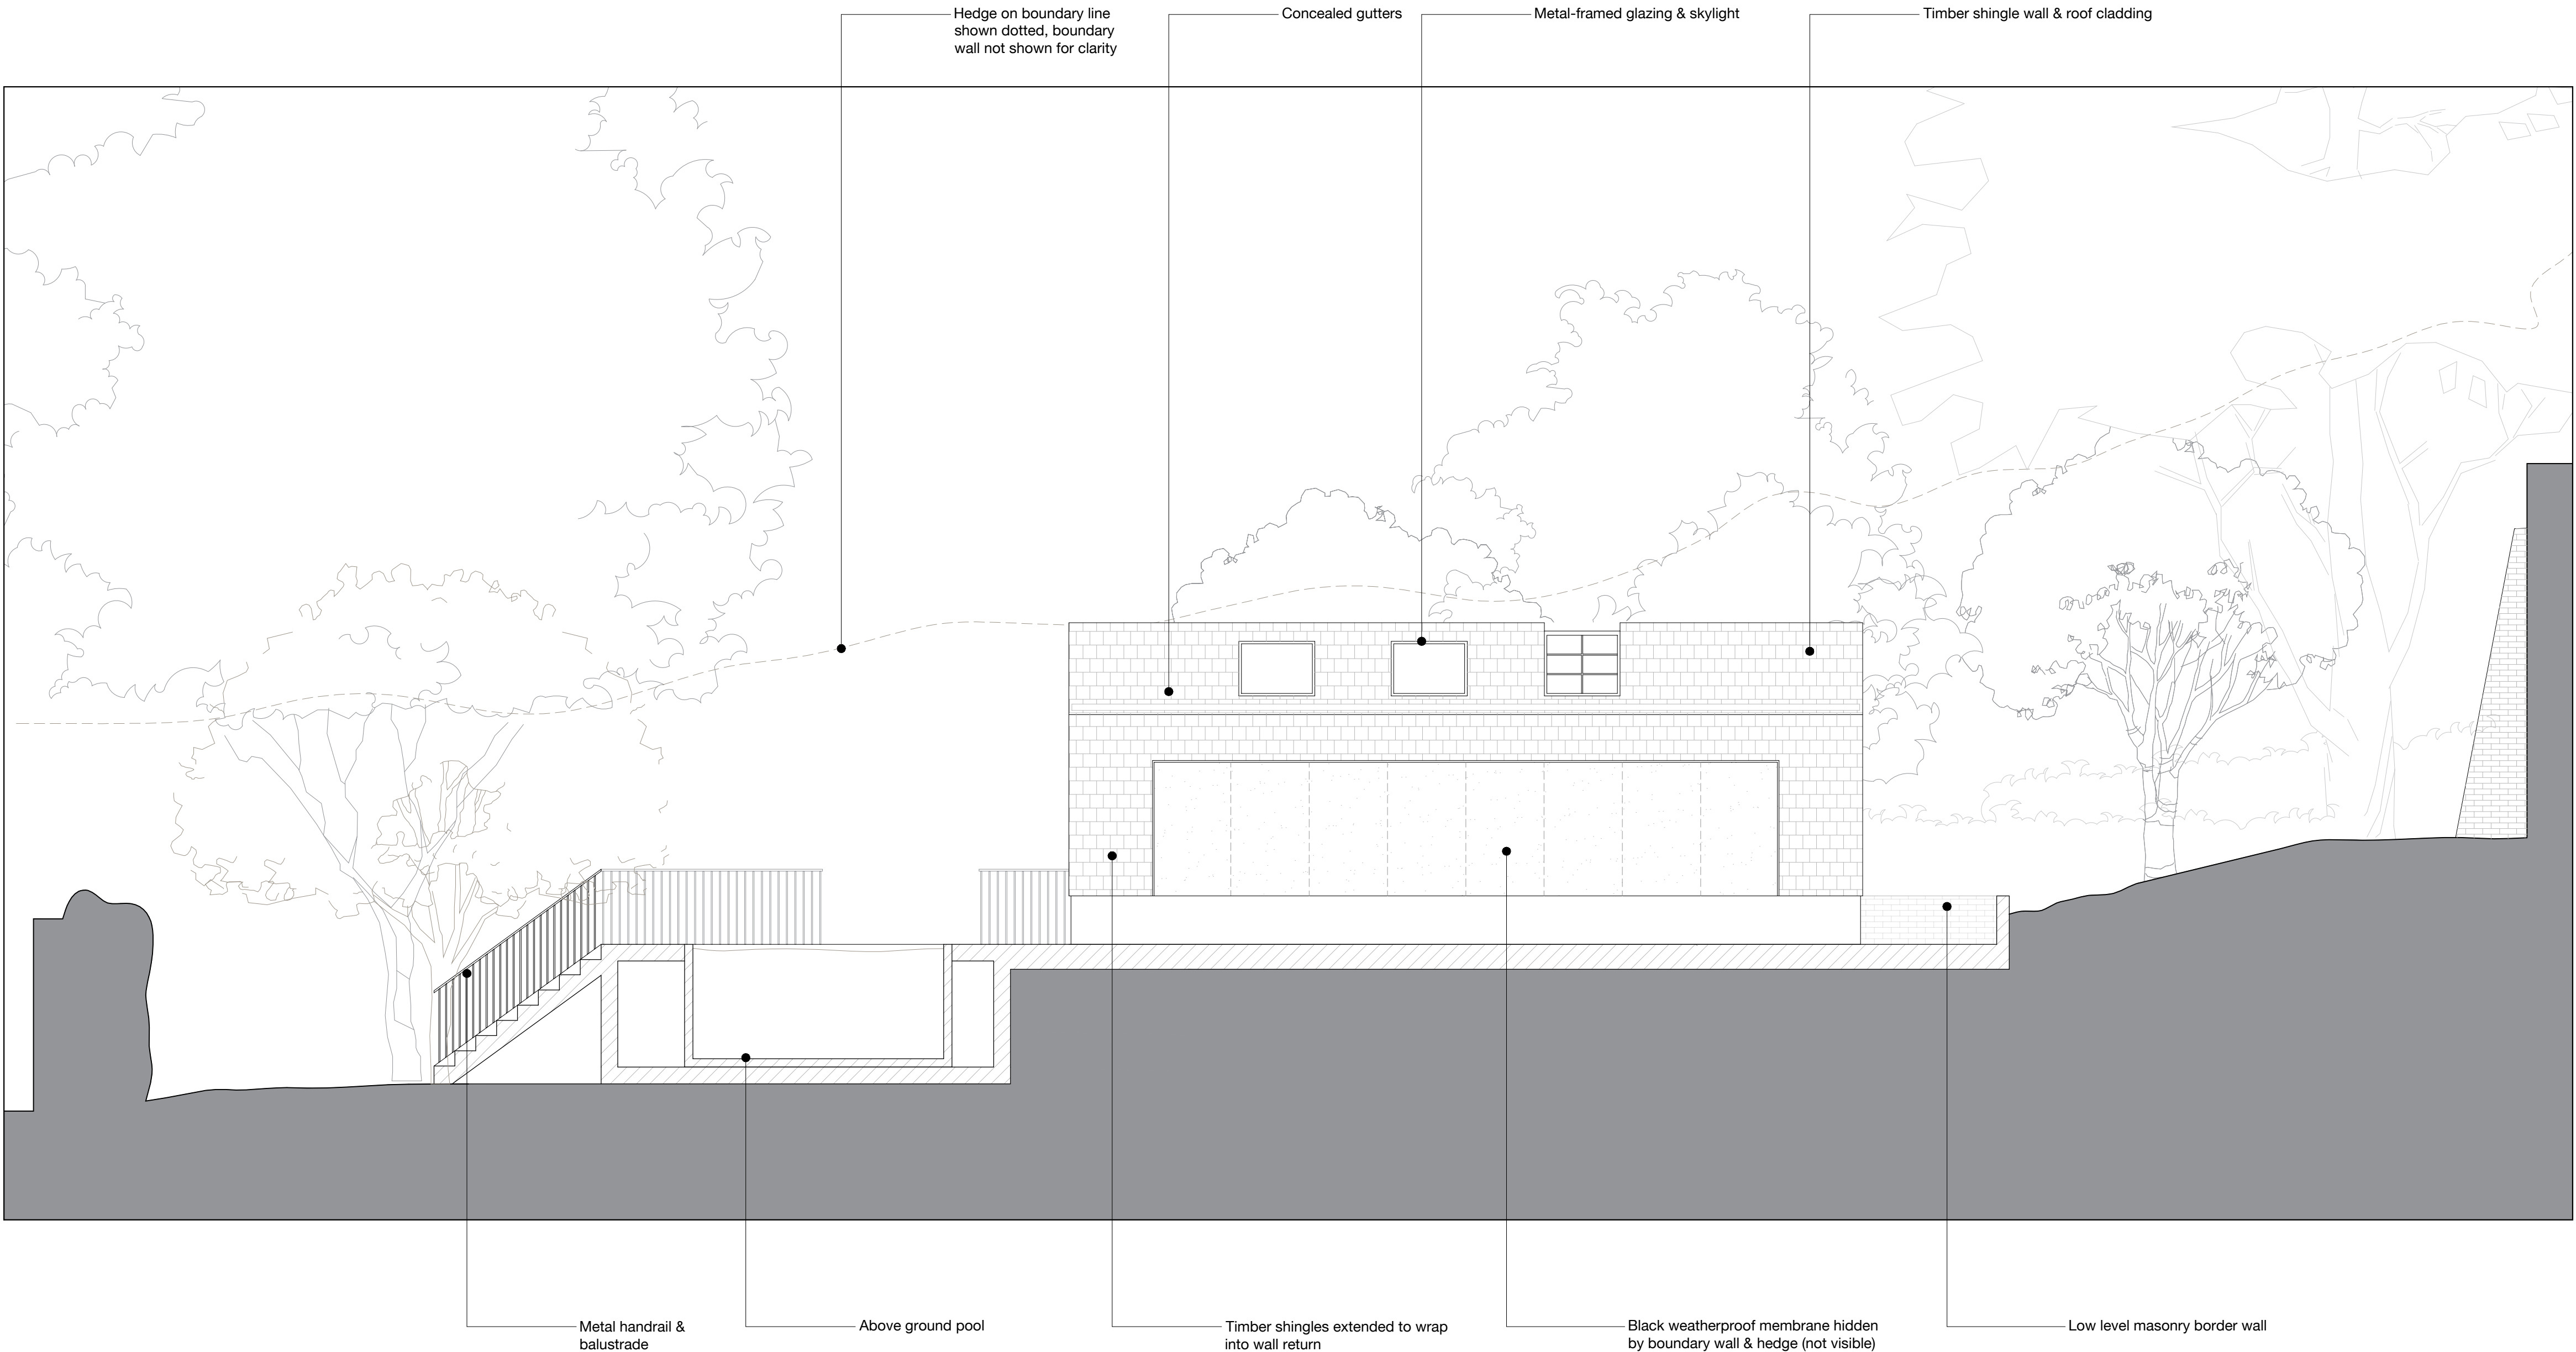

| | | |
|--|--------------------|---------------------------|
| P02 | 03.11.23 | ISSUED FOR PLANNING & LBC |
| P01 | 01.06.23 | ISSUED FOR PLANNING & LBC |
| rev | date | amendment |
| <div><div>SCDA</div><div>1 Bouchier Street London W1D 4HX studio@sodastudio.co.uk sodastudio.co.uk</div></div> | | |
| job title NO. 4 THE GROVE | | |
| drawing title PROPOSED ELEVATIONS LOWER GARDEN ELEVATIONS SOUTH | | |
| status | PLANNING | drawing no. |
| scale | 1:100 @A3 1:50 @A1 | revision |
| job no. | A482 | P02 |

