

Notes:	Issue ID	Issue Name	Date	Notes:
All dimensions must be checked and UVAdesign Ltd is to be informed of any discrepancies prior to construction. All drawings prepared by UVAdesign Ltd are not to be used for any submissions, area schedule calculation or used by any other persons or companies other than UVAdesign Ltd unless written consent has been given by UVAdesign Ltd.	00	Issue for planning	19/03/2021	

T: +44 (0) 20 7371 57 97
 E: hello@uvadesign.co.uk
 W: www.uvadesign.co.uk
 A: 88 Peterborough road, Fulham SW6 3HH


UVAdesign Ltd



Project:
3 Hampstead Hill Gardens
 London NW3 2PH

Layout Title:
Proposed Set
 Basement Plan
 Status:
Planning

Issue date	Drawn by	Project code	Number	Rev
19/03/2021		044-20	PR01	01
Scale:				
1:50	@A3			

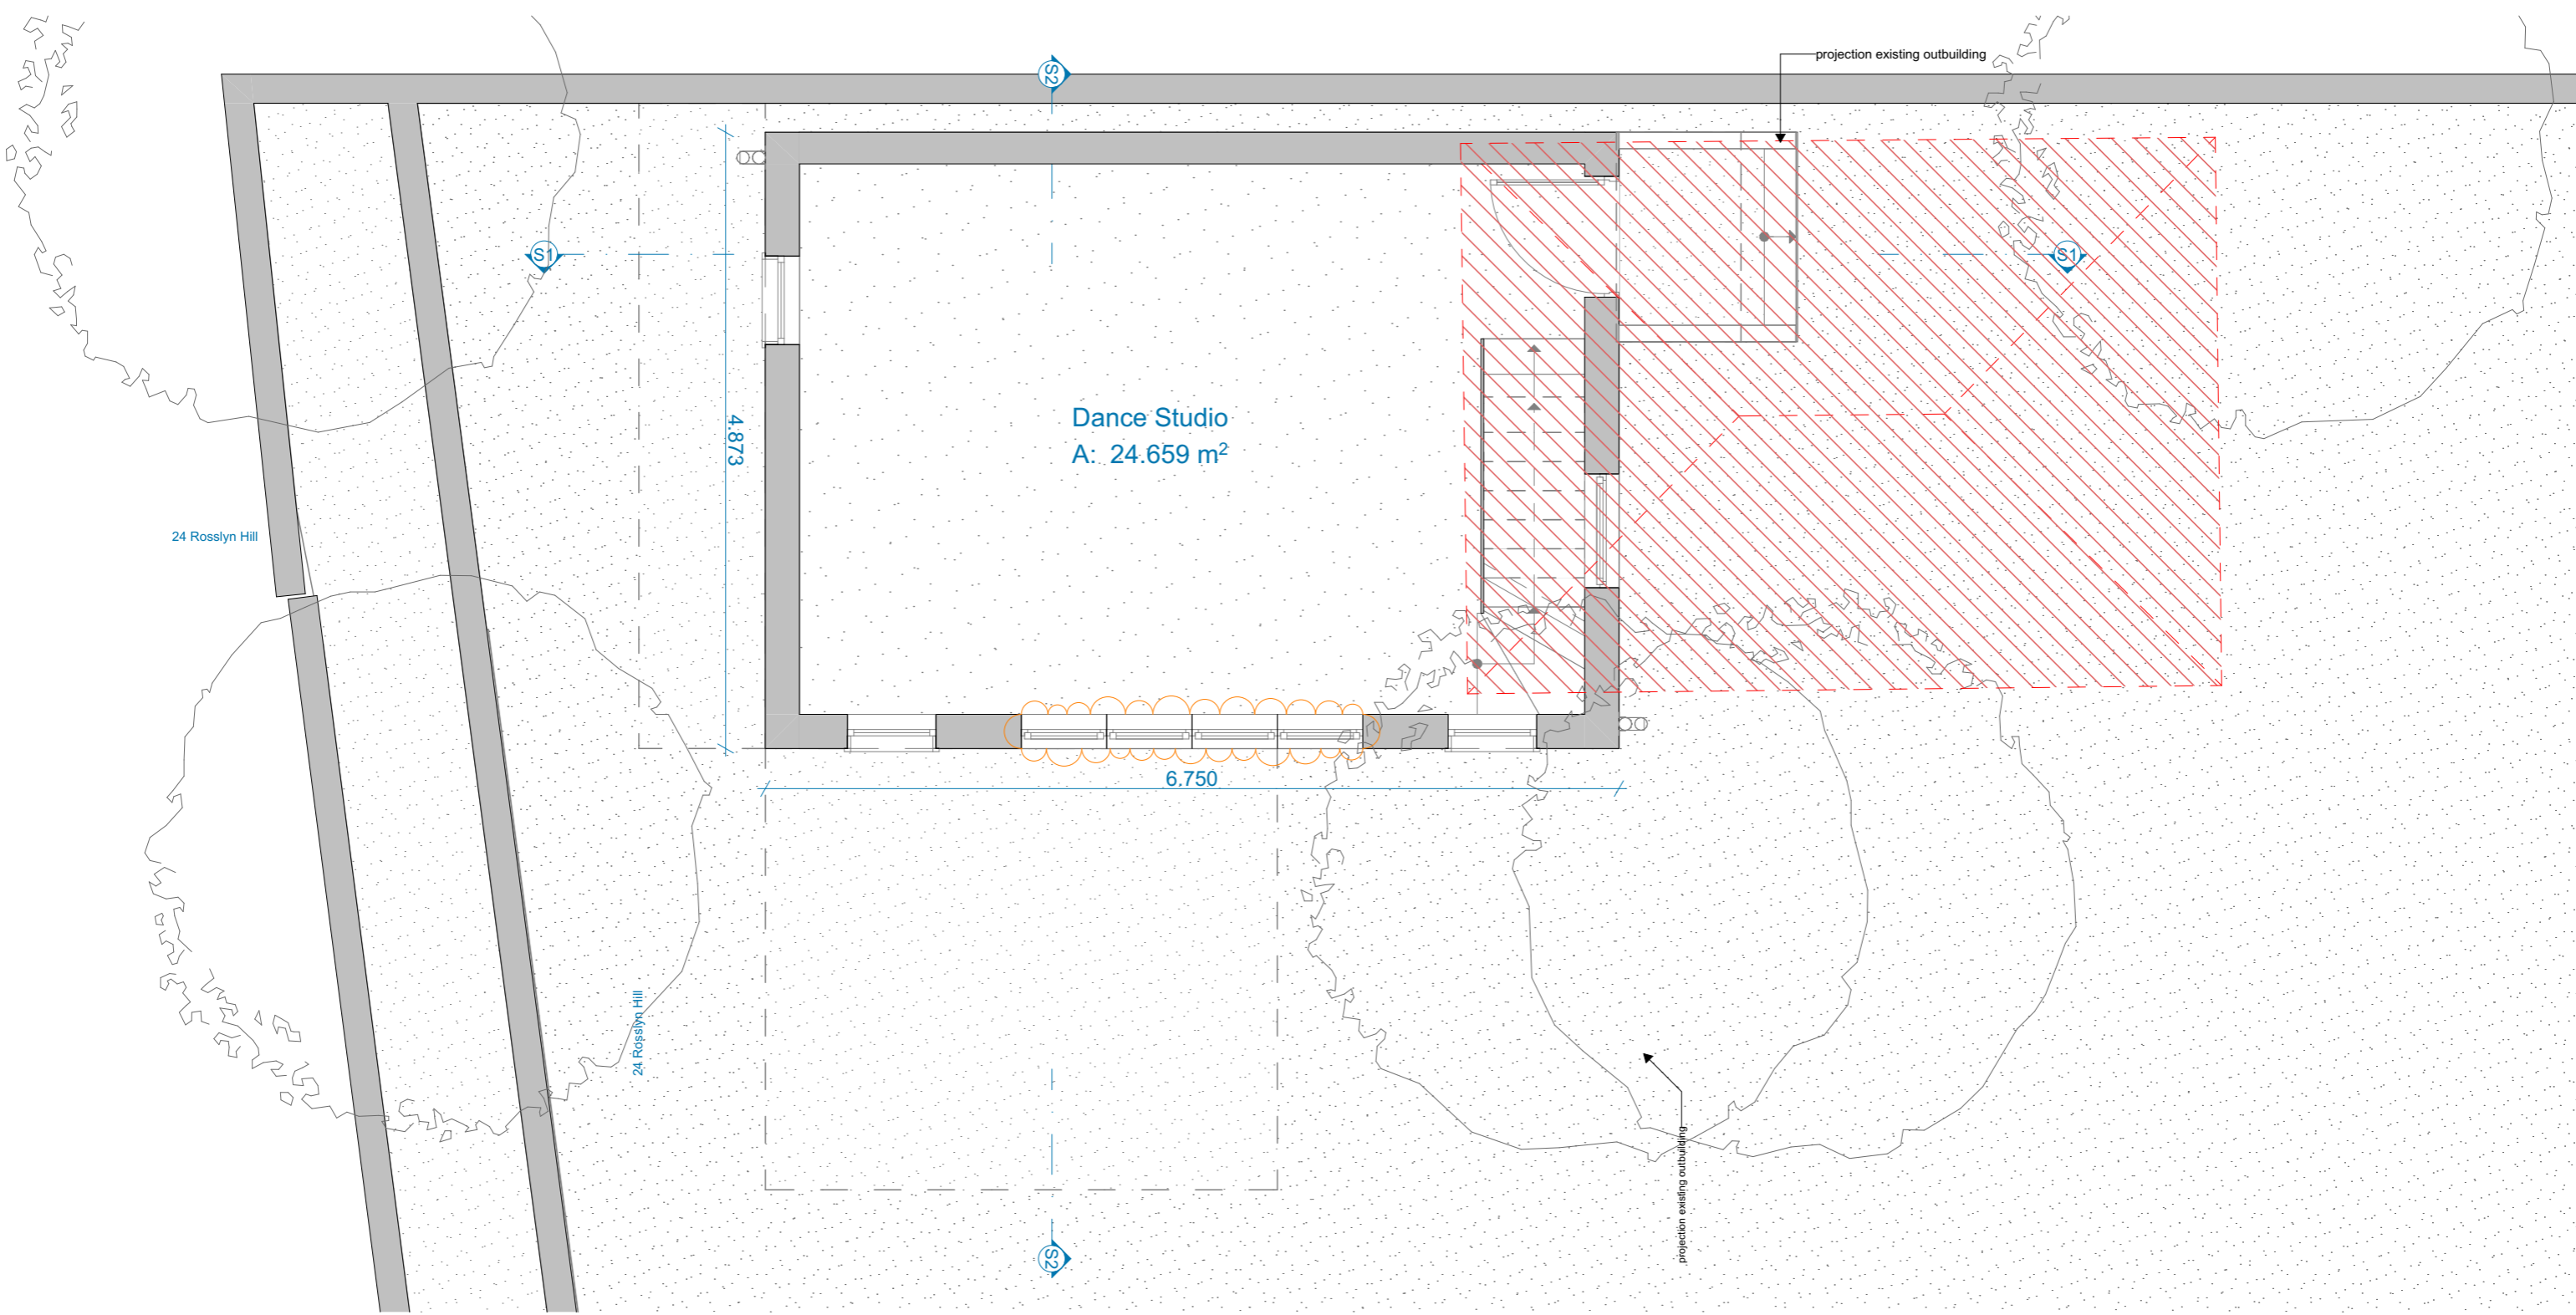

Issue ID	Issue Name	Date
01	Issue for planning	27/11/2023
00	Issue for planning	19/03/2021

Notes:

T: +44 (0) 20 7371 57 97
 E: hello@uvadesign.co.uk
 W: www.uvadesign.co.uk
 A: 88 Peterborough road
 Fulham SW6 3HH




Project:
3 Hampstead Hill Gardens
 London NW3 2PH

Layout Title:
Proposed Set
 Ground Floor
 Status:
Planning

Issue date	Drawn by	Project code	Number	Rev
27/11/2023		044-20	PR01	02
Scale:	1:50	@A3		

Notes:
 All dimensions must be checked and UVAdesign Ltd is to be informed of any discrepancies prior to construction.
 All drawings prepared by UVAdesign Ltd are not to be used for any submissions, area schedule calculation or used by any other persons or companies other than UVAdesign Ltd unless written consent has been given by UVAdesign Ltd.

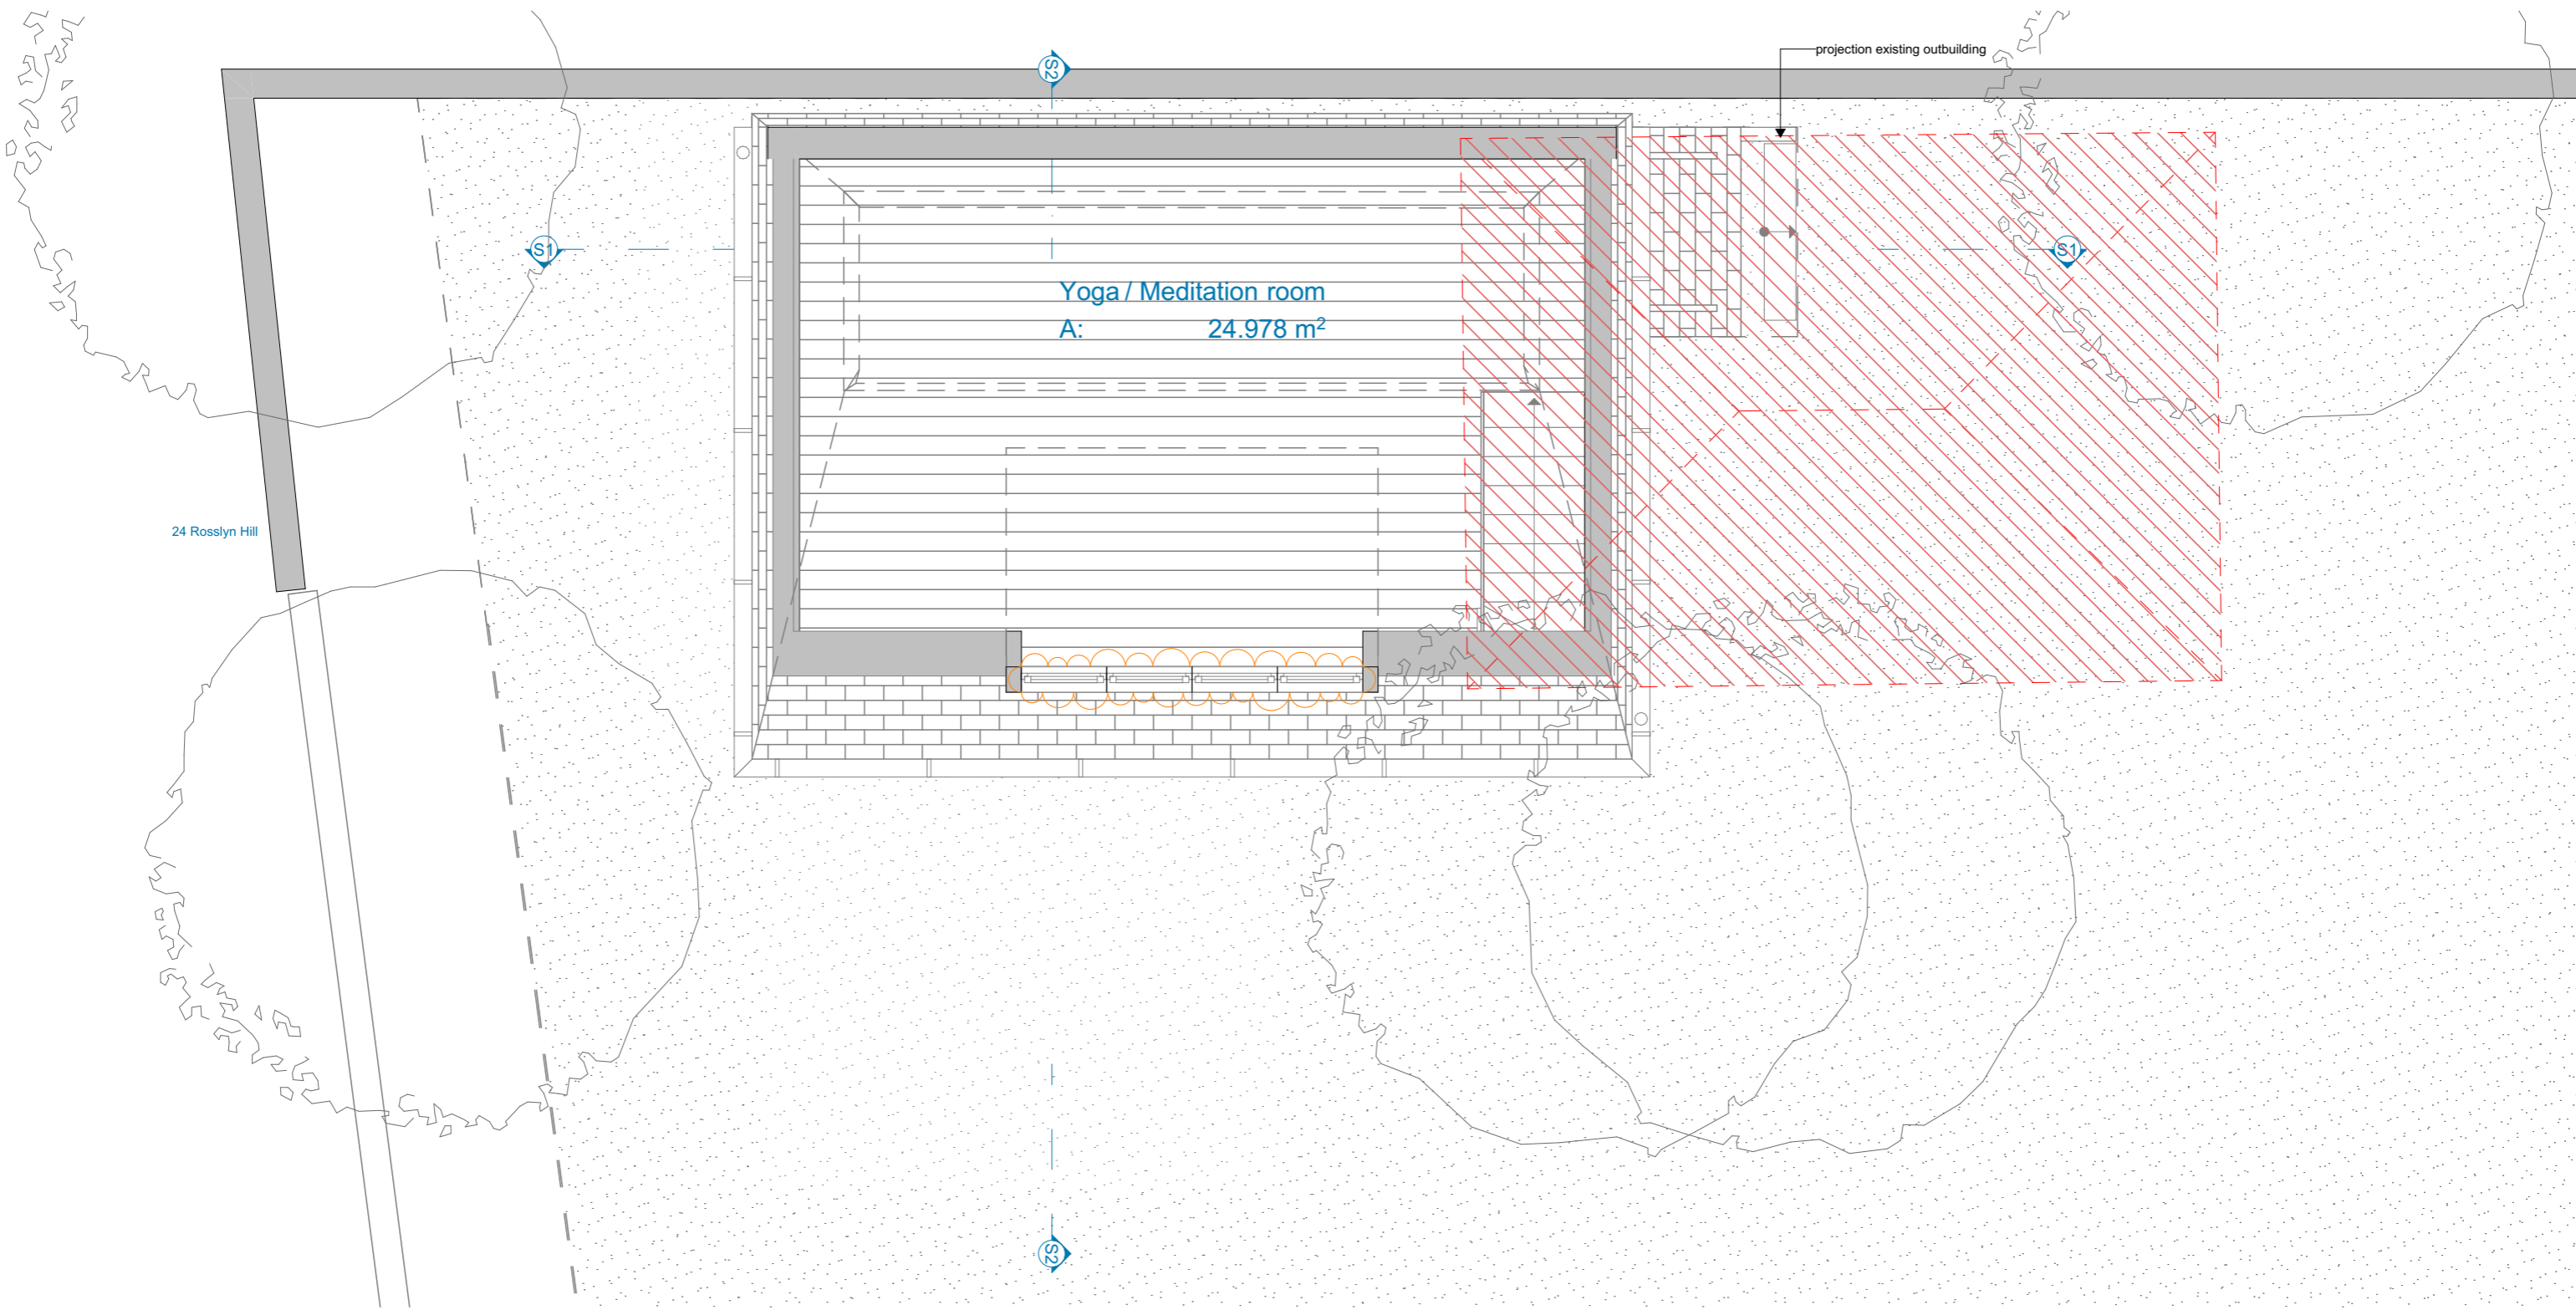

Issue ID	Issue Name	Date
01	Issue for planning	27/11/2023
00	Issue for planning	19/03/2021

Notes:
All dimensions must be checked and UVAdesign Ltd is to be informed of any discrepancies prior to construction. All drawings prepared by UVAdesign Ltd are not to be used for any submissions, area schedule calculation or used by any other persons or companies other than UVAdesign Ltd unless written consent has been given by UVAdesign Ltd.


T: +44 (0) 20 7371 57 97
E: hello@uvadesign.co.uk
W: www.uvadesign.co.uk
A: 88 Peterborough road
Fulham SW6 3HH



Project:
3 Hampstead Hill Gardens
London NW3 2PH

Layout Title:
Proposed Set
Mezzanine Plan
Status:
Planning

Issue date	Drawn by	Project code	Number	Rev
27/11/2023		044-20	PR01	02
Scale:	1:50	@A3		

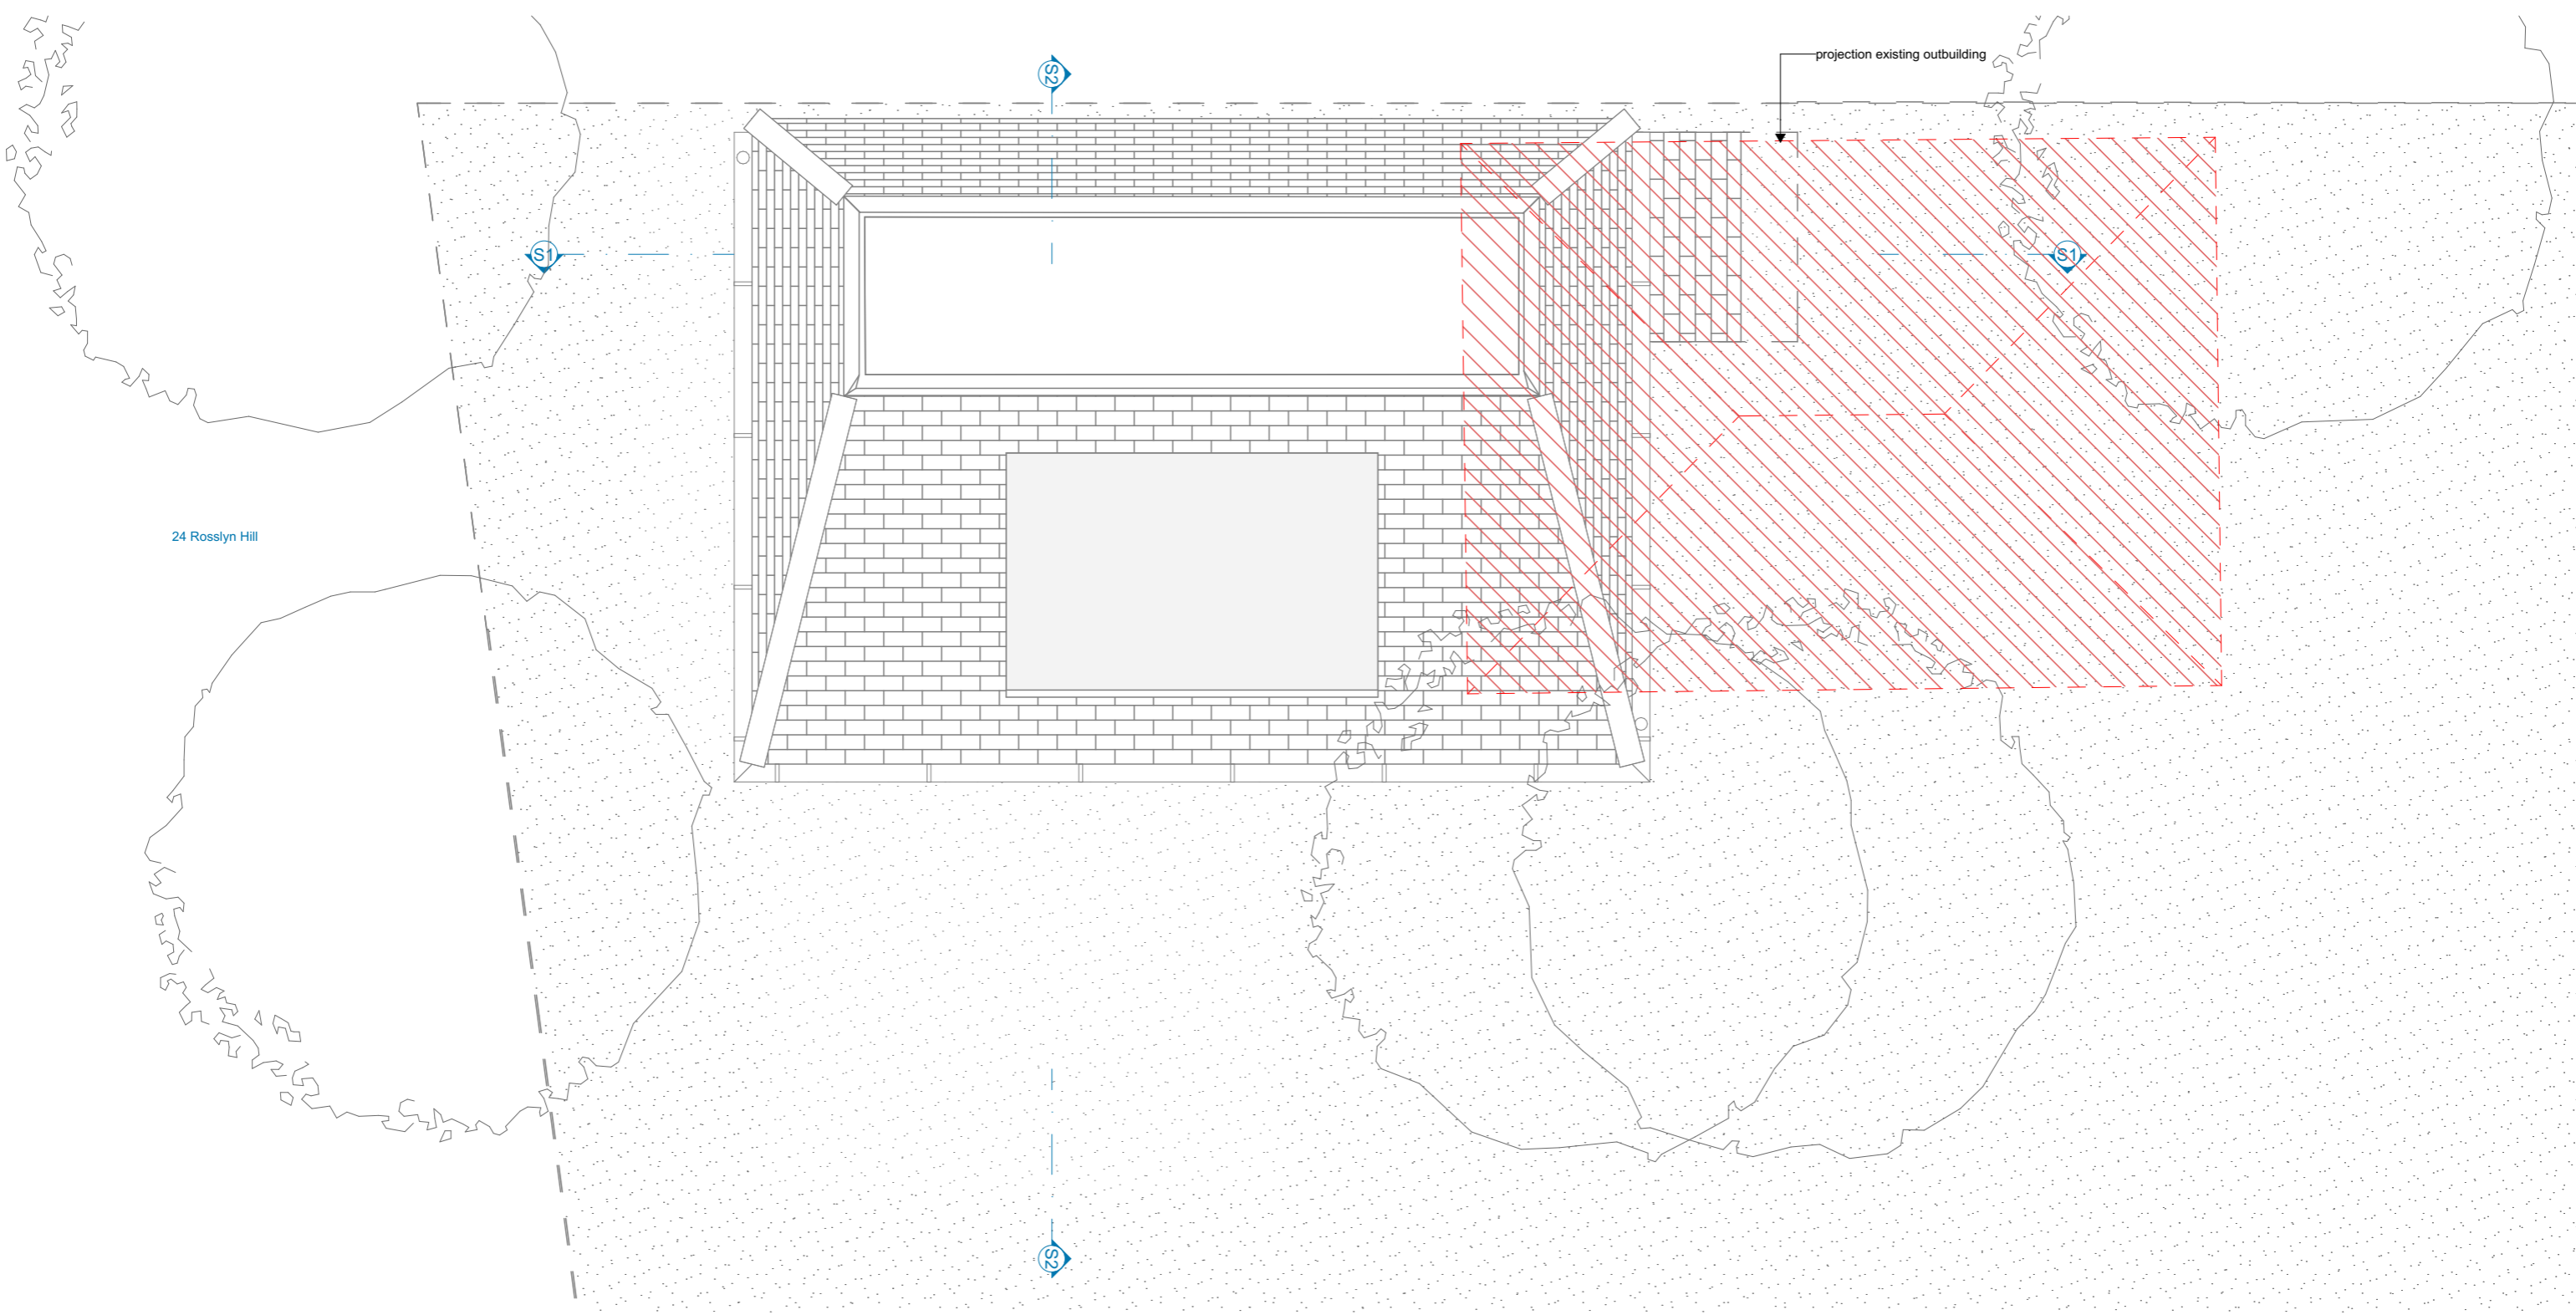

Notes:	Issue ID	Issue Name	Date	Notes:
All dimensions must be checked and UVAdesign Ltd is to be informed of any discrepancies prior to construction. All drawings prepared by UVAdesign Ltd are not to be used for any submissions, area schedule calculation or used by any other persons or companies other than UVAdesign Ltd unless written consent has been given by UVAdesign Ltd.	00	Issue for planning	19/03/2021	

T: +44 (0) 20 7371 57 97
E: hello@uvadesign.co.uk
W: www.uvadesign.co.uk
A: 88 Peterborough road
 Fulham SW6 3HH





UVAdesign Ltd


Project:	Layout Title:
3 Hampstead Hill Gardens	Proposed Set
London NW3 2PH	Roof Plan
Status:	Planning

Issue date	Drawn by	Project code	Number	Rev
19/03/2021		044-20	PR01	01
Scale:	@A3			
1:50				

1 Proposed South Elevation
scale 1:100

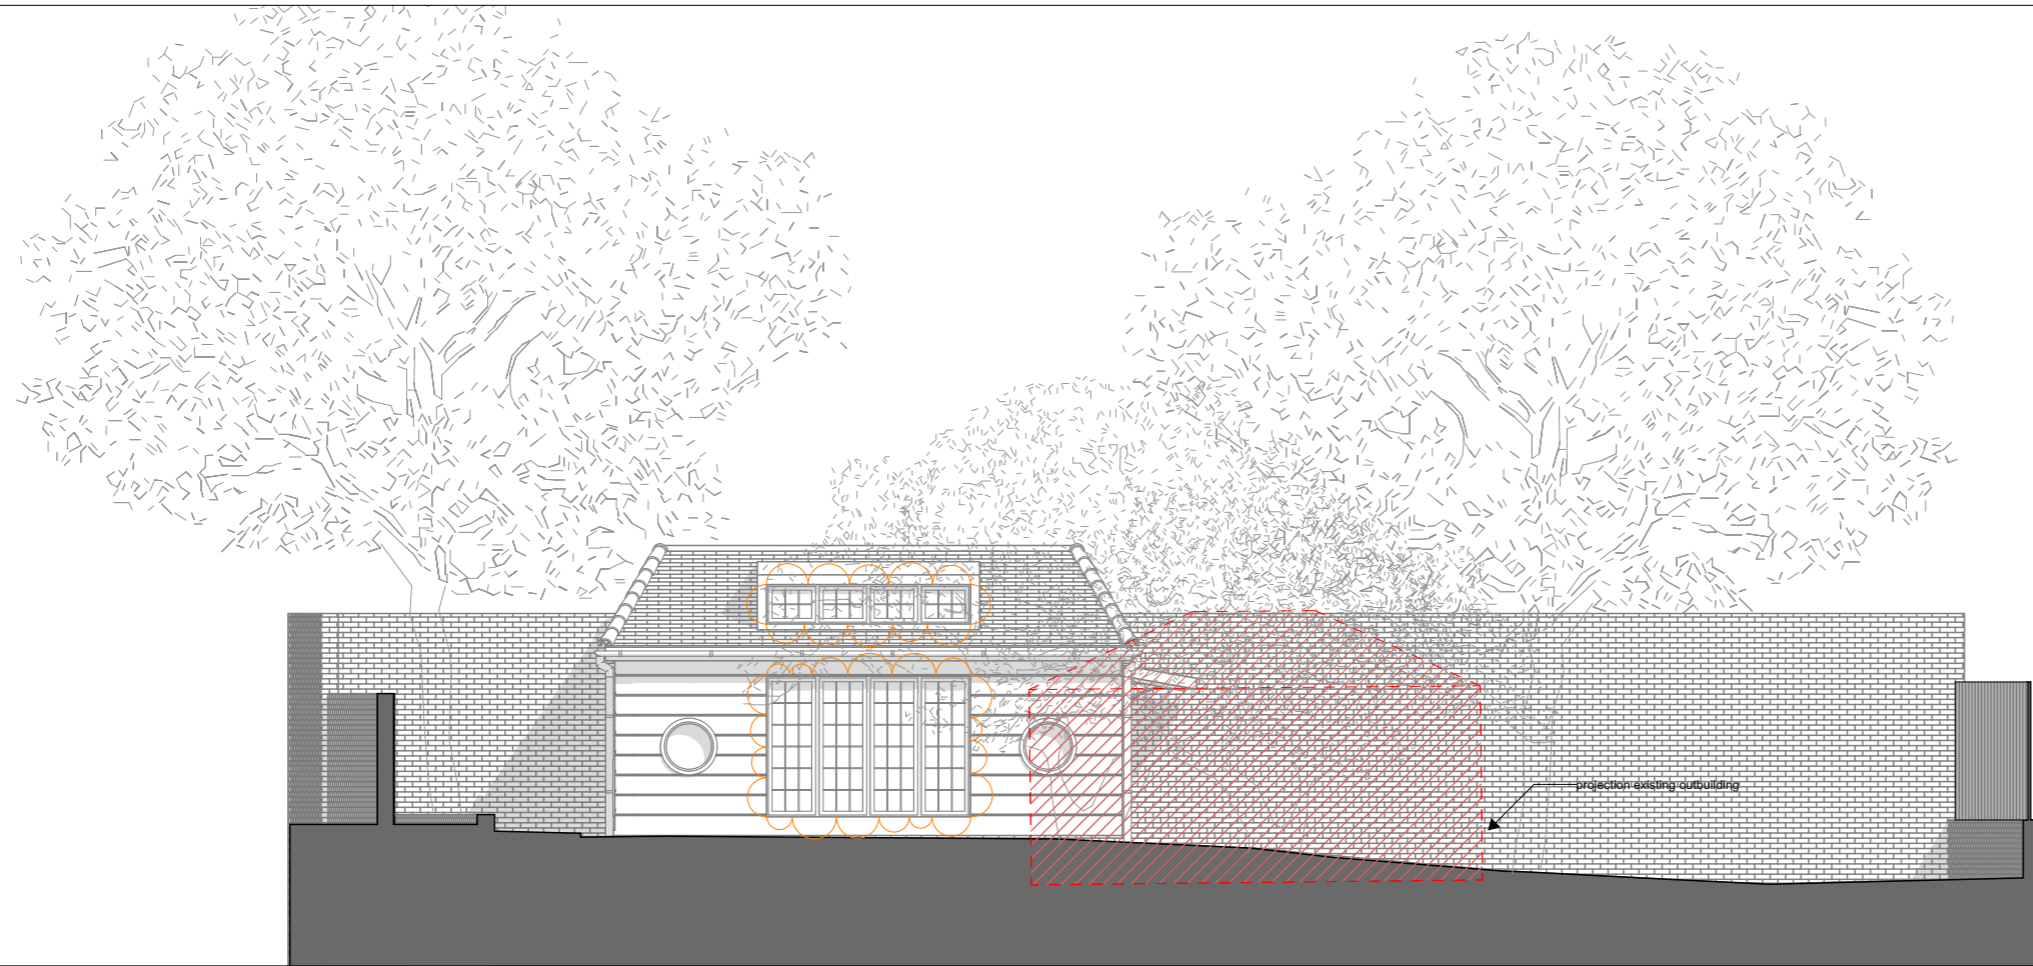 


2 Existing South Elevation
scale 1:100

 


Notes: All dimensions must be checked and UVAdesign Ltd is to be informed of any discrepancies prior to construction. All drawings prepared by UVAdesign Ltd are not to be used for any submissions, area schedule calculation or used by any other persons or companies other than UVAdesign Ltd unless written consent has been given by UVAdesign Ltd.	Issue ID	Issue Name	Date	Notes:	T: +44 (0) 20 7371 57 97 E: hello@uvadesign.co.uk W: www.uvadesign.co.uk 88 Peterborough road Fulham SW6 3HH UVAdesign Ltd	Project: 3 Hampstead Hill Gardens London NW3 2PH	Layout Title: Proposed Set Proposed & Existing South Elevations Status: Planning	Issue date	Drawn by	Project code	Number	Rev
	01	Issue for planning	27/11/2023					27/11/2023		044-20	PR01	02
	00	Issue for planning	19/03/2021						Scale:	@A3		

1 East Elevation
scale 1:50

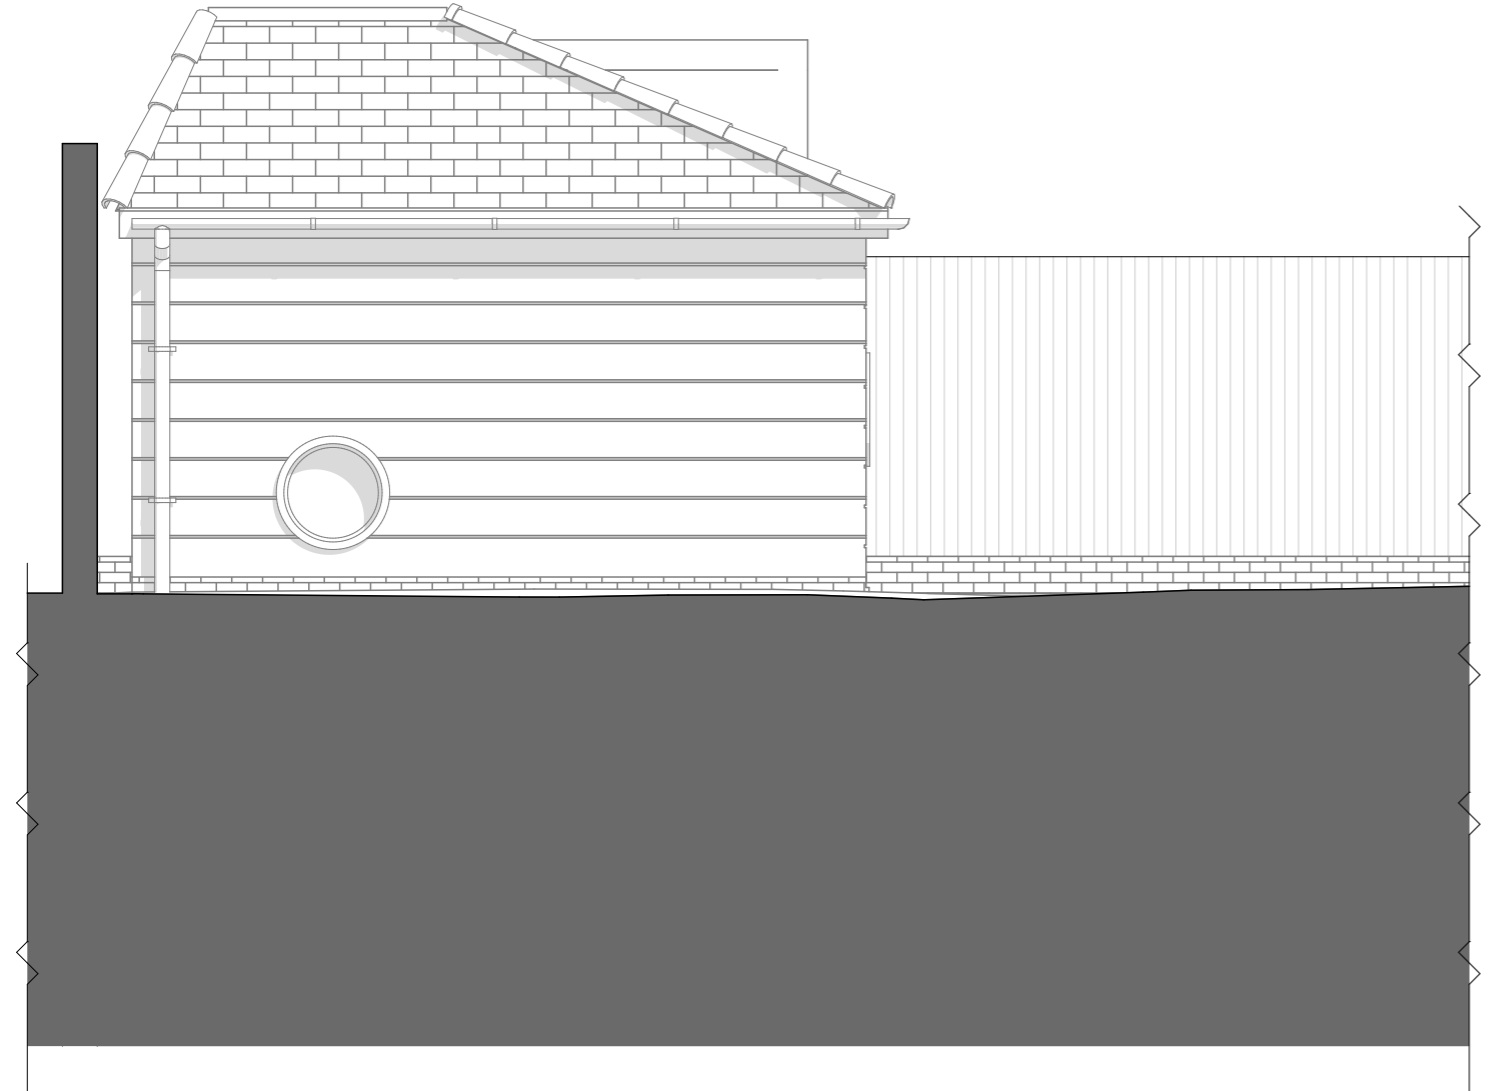

2 West Elevation
scale 1:50

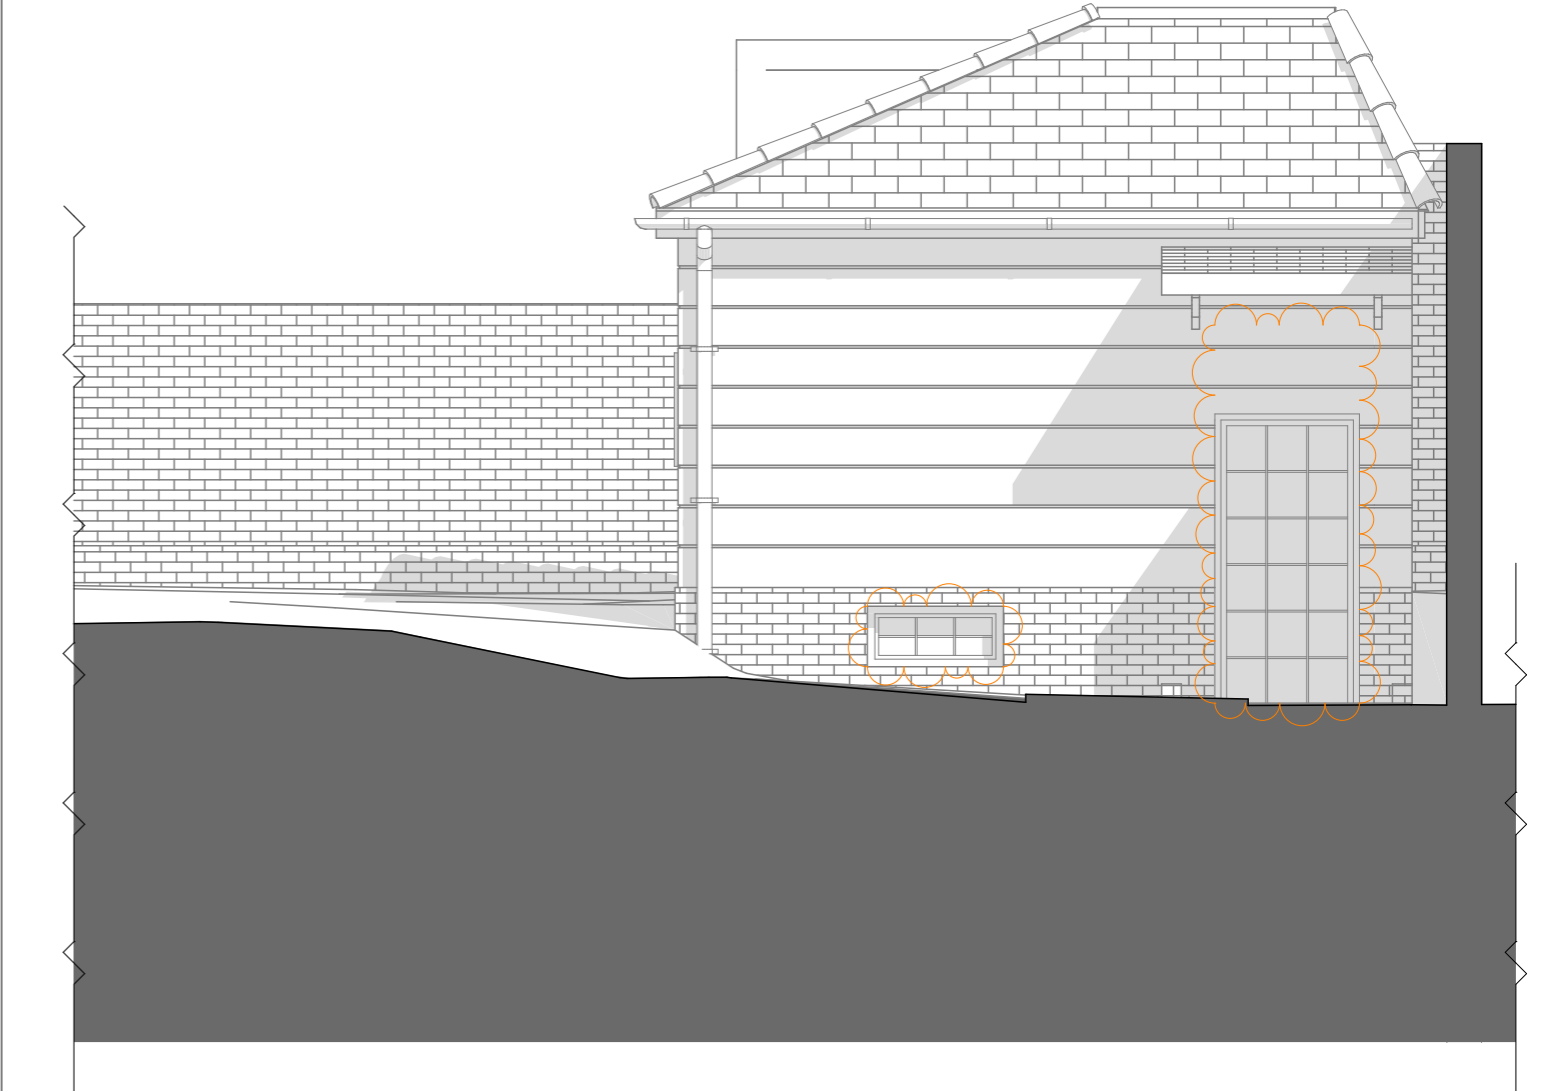


Notes:	Issue ID	Issue Name	Date	Notes:
All dimensions must be checked and UVAdesign Ltd is to be informed of any discrepancies prior to construction. All drawings prepared by UVAdesign Ltd are not to be used for any submissions, area schedule calculation or used by any other persons or companies other than UVAdesign Ltd unless written consent has been given by UVAdesign Ltd.	01	Issue for planning	27/11/2023	
	00	Issue for planning	19/03/2021	

T: +44 (0) 20 7371 57 97
E: hello@uvadesign.co.uk
W: www.uvadesign.co.uk
 88 Peterborough road
 Fulham SW6 3HH
UVAdesign Ltd




Project:	Layout Title:	Issue date	Drawn by	Project code	Number	Rev
3 Hampstead Hill Gardens	Proposed Set	27/11/2023		044-20	PR01	02
London NW3 2PH	Elevations & Section	Scale:				
	Status:	1:50	@A3			
	Planning					

1 North Elevation
scale 1:50

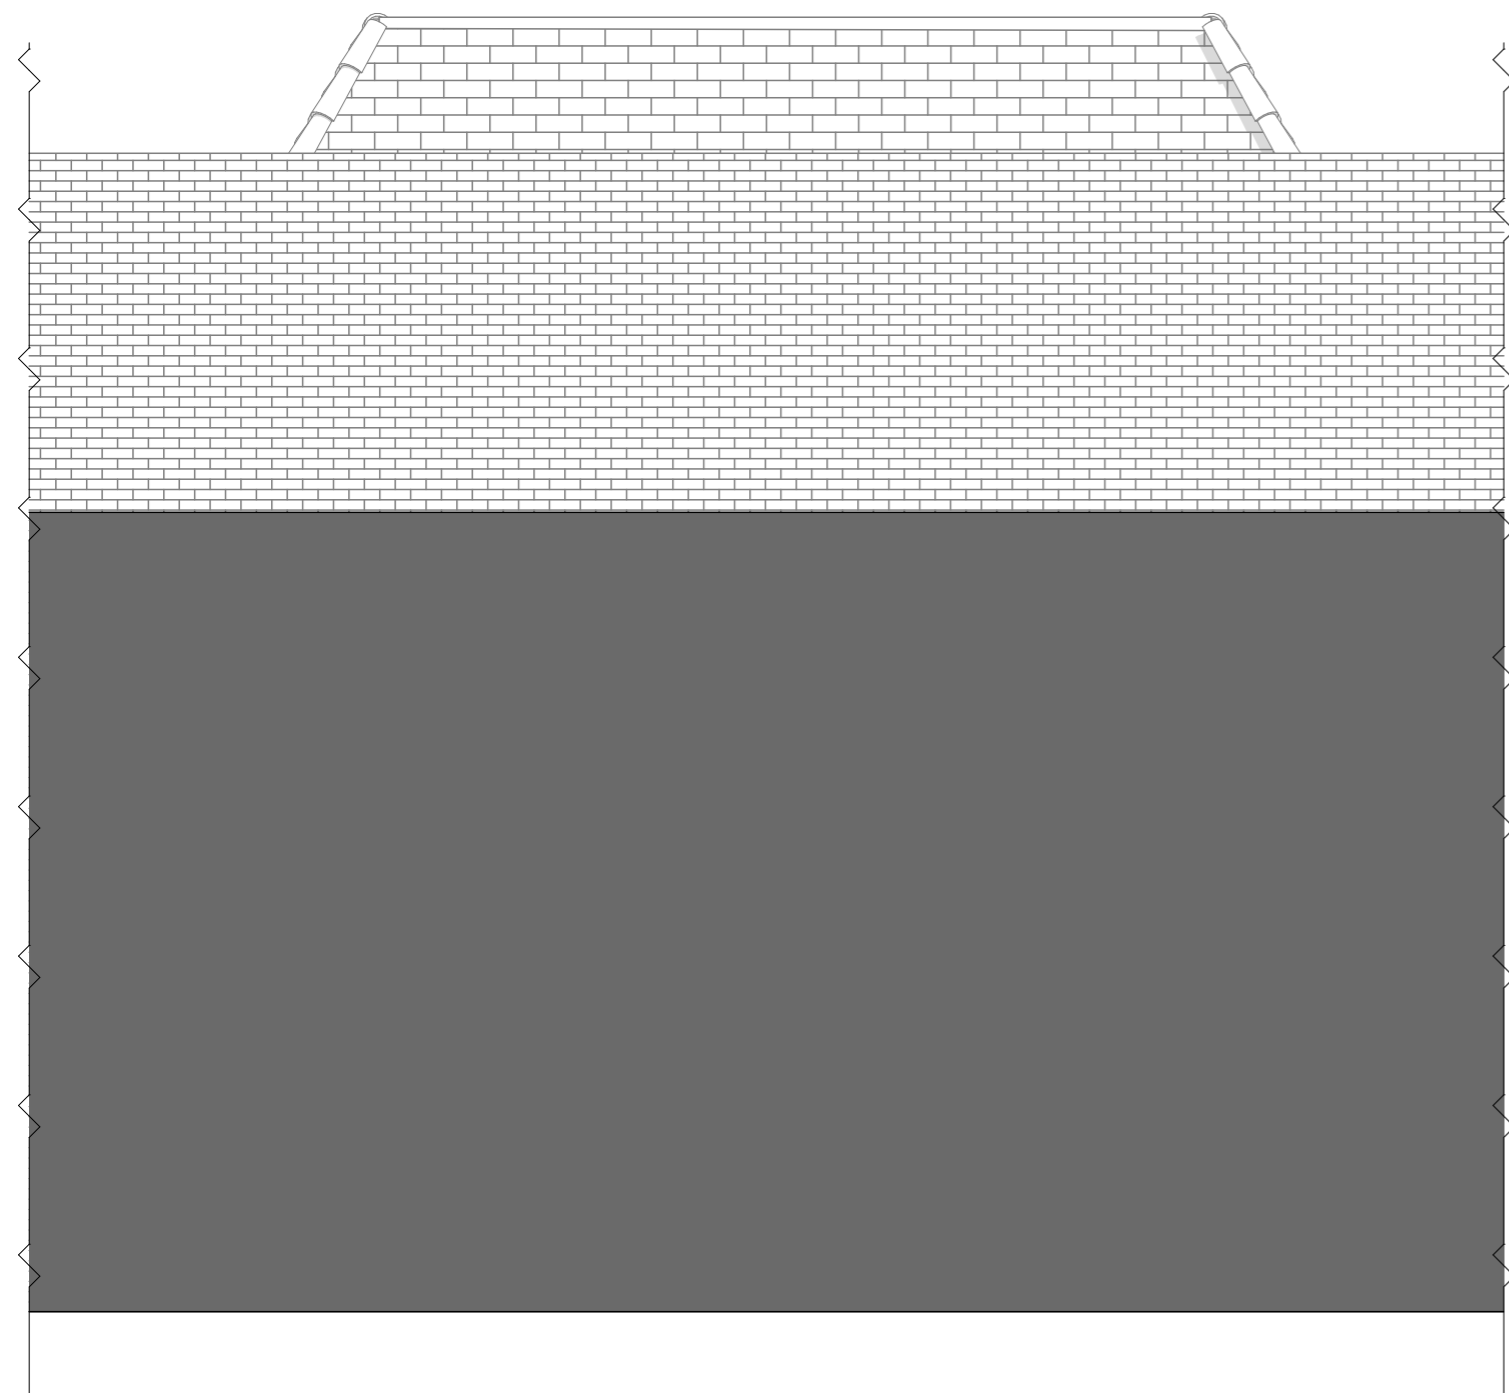

2 Section S1
scale 1:50

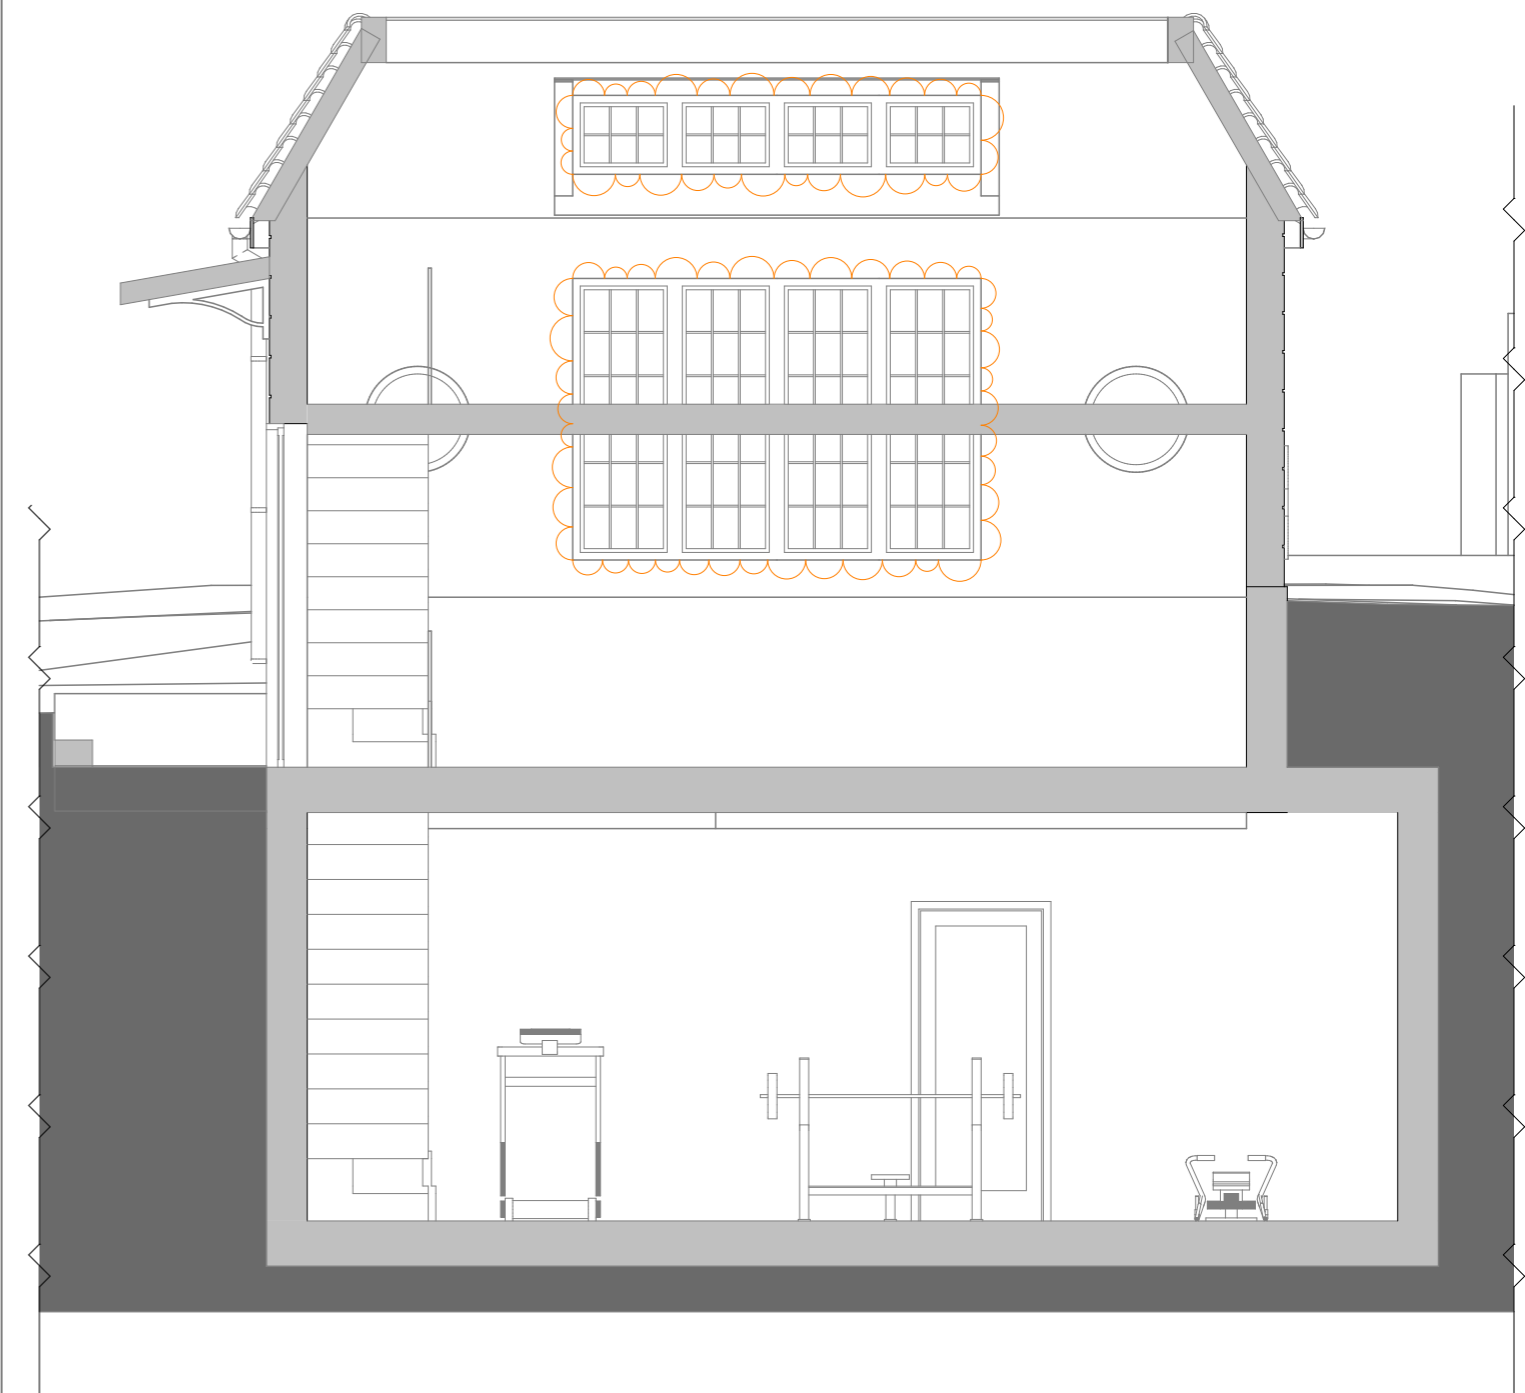

Issue ID	Issue Name	Date
01	Issue for planning	27/11/2023
00	Issue for planning	19/03/2021

Notes:

All dimensions must be checked and UVAdesign Ltd is to be informed of any discrepancies prior to construction.
 All drawings prepared by UVAdesign Ltd are not to be used for any submissions, area schedule calculation or used by any other persons or companies other than UVAdesign Ltd unless written consent has been given by UVAdesign Ltd.


T: +44 (0) 20 7371 57 97
 E: hello@uvadesign.co.uk
 W: www.uvadesign.co.uk
 A: 88 Peterborough road
 Fulham SW6 3HH



Project:
3 Hampstead Hill Gardens
 London NW3 2PH

Layout Title:
Proposed Set
 Elevations & Section
 Status:
Planning

Issue date	Drawn by	Project code	Number	Rev
27/11/2023		044-20	PR01	02
Scale:	1:50	@A3		

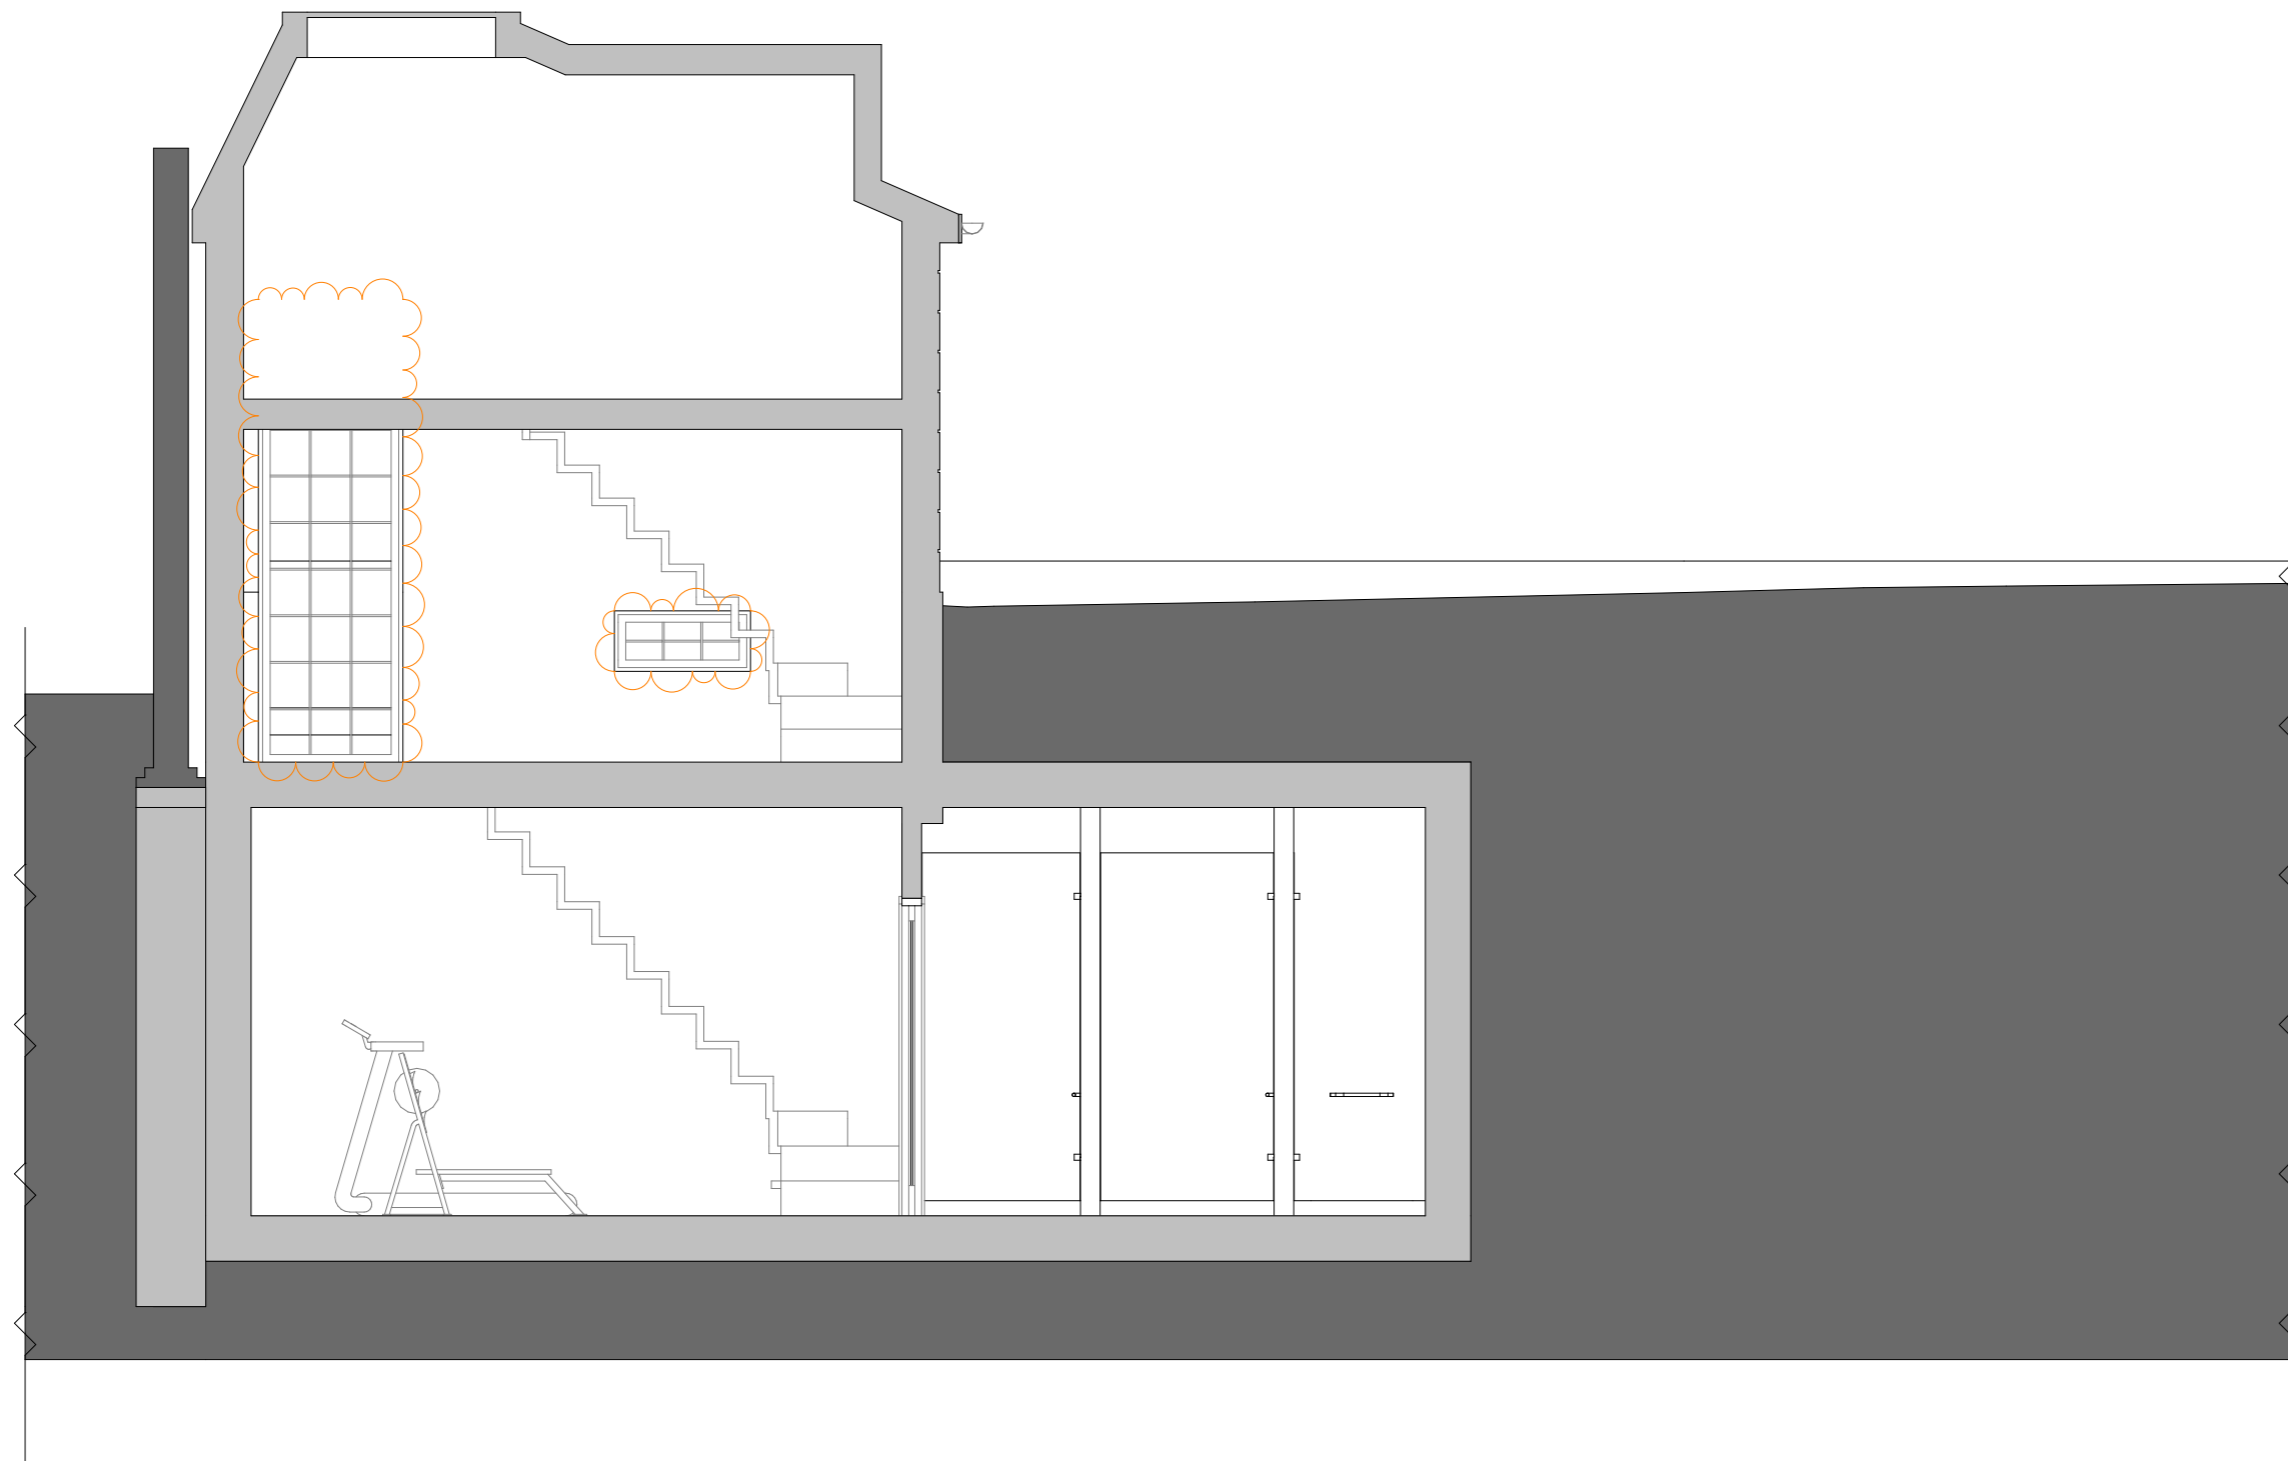

Notes:	Issue ID	Issue Name	Date	Notes:
All dimensions must be checked and UVAdesign Ltd is to be informed of any discrepancies prior to construction. All drawings prepared by UVAdesign Ltd are not to be used for any submissions, area schedule calculation or used by any other persons or companies other than UVAdesign Ltd unless written consent has been given by UVAdesign Ltd.	01	Issue for planning	27/11/2023	
	00	Issue for planning	19/03/2021	

T: +44 (0) 20 7371 57 97
 E: hello@uvadesign.co.uk
 W: www.uvadesign.co.uk
 88 Peterborough road
 Fulham SW6 3HH
UVAdesign Ltd



Project:	Layout Title:	Issue date	Drawn by	Project code	Number	Rev
3 Hampstead Hill Gardens	Proposed Set	27/11/2023		044-20	PR01	02
London NW3 2PH	Elevations & Section	Scale:				
	Status:	1:50	@A3			
	Planning					