

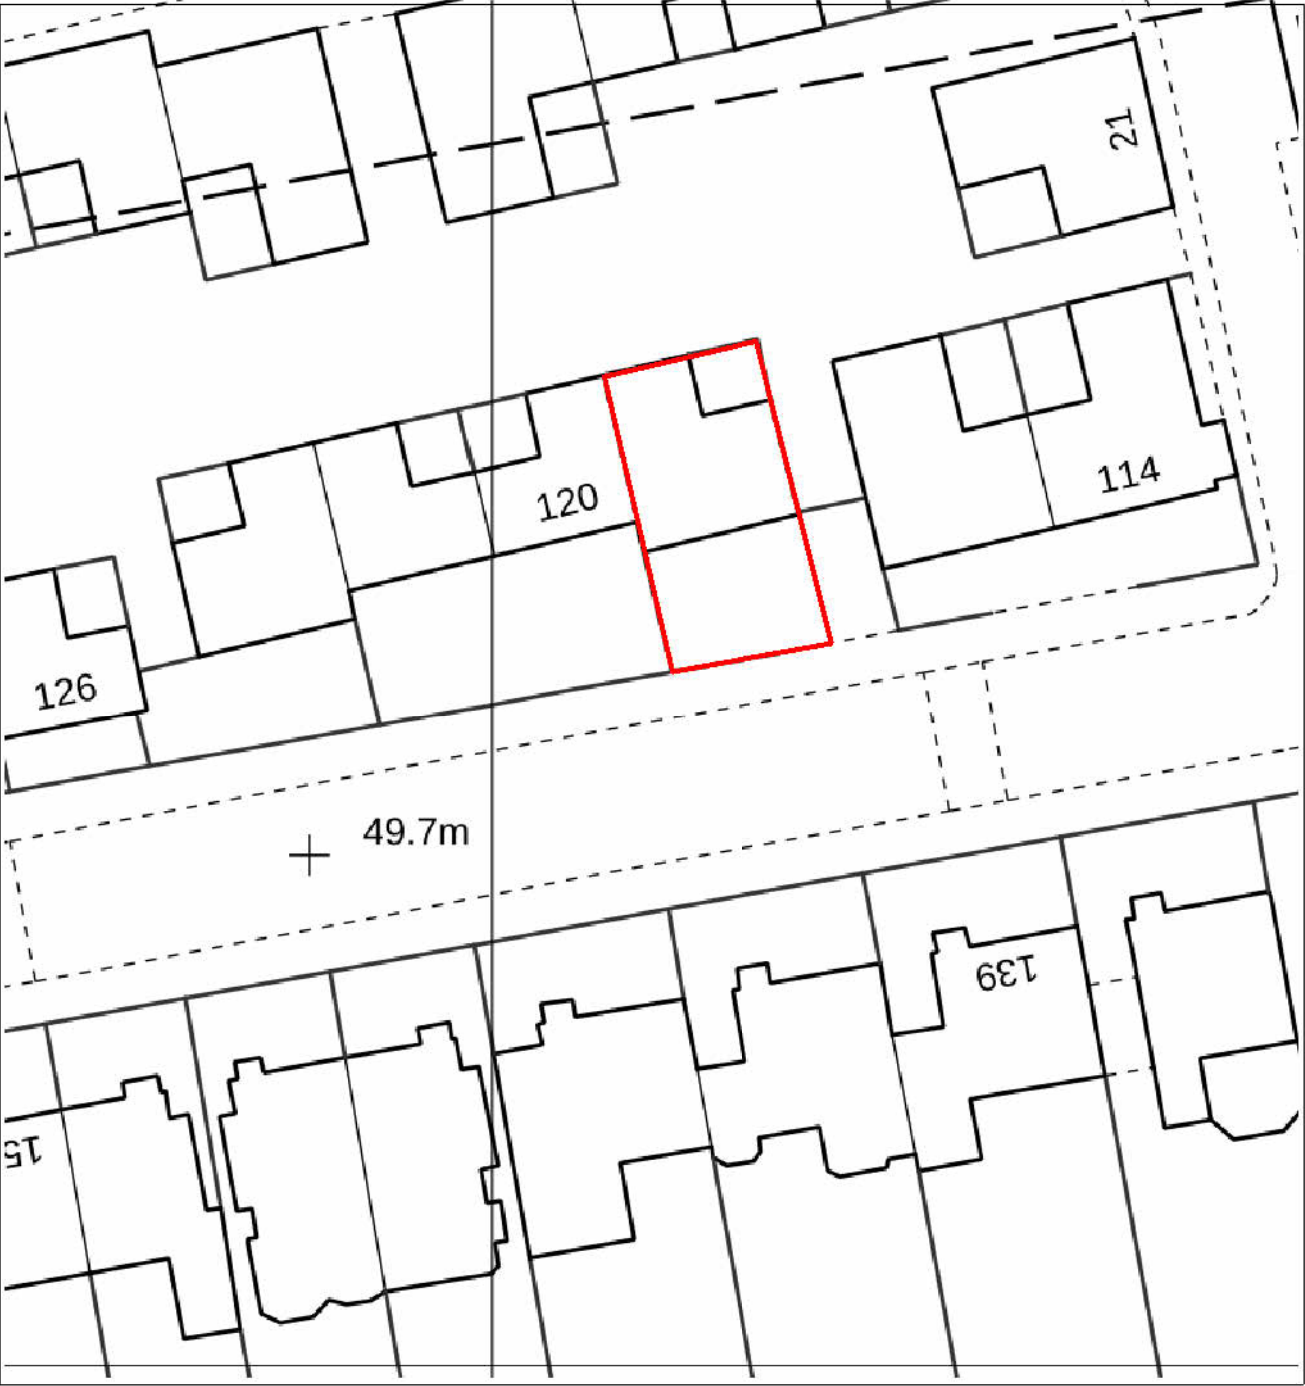



No.	Description	Date

 

1 Location
1 : 1250

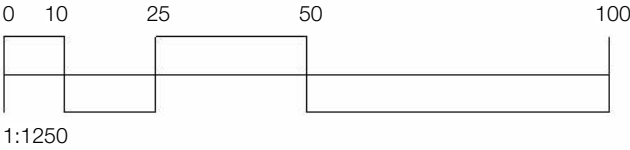

2 Block
1 : 500

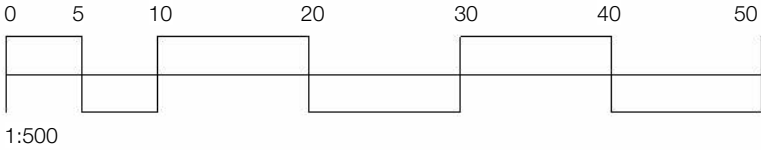

FELIXDB

12 Chichester Road
London NW6 5QN
t. 07966264656
felix@felixdb.co.uk

TITLE
LOCATION AND BLOCK PLAN

PROJECT
118 King Henry's Road

CLIENT Belinda Cheney



F.P 30/11/2023 13:37:53

PROJECT NUMBER 118K

SCALE (@ A3) As indicated

DRAWING NUMBER REV

FDB-118K A001

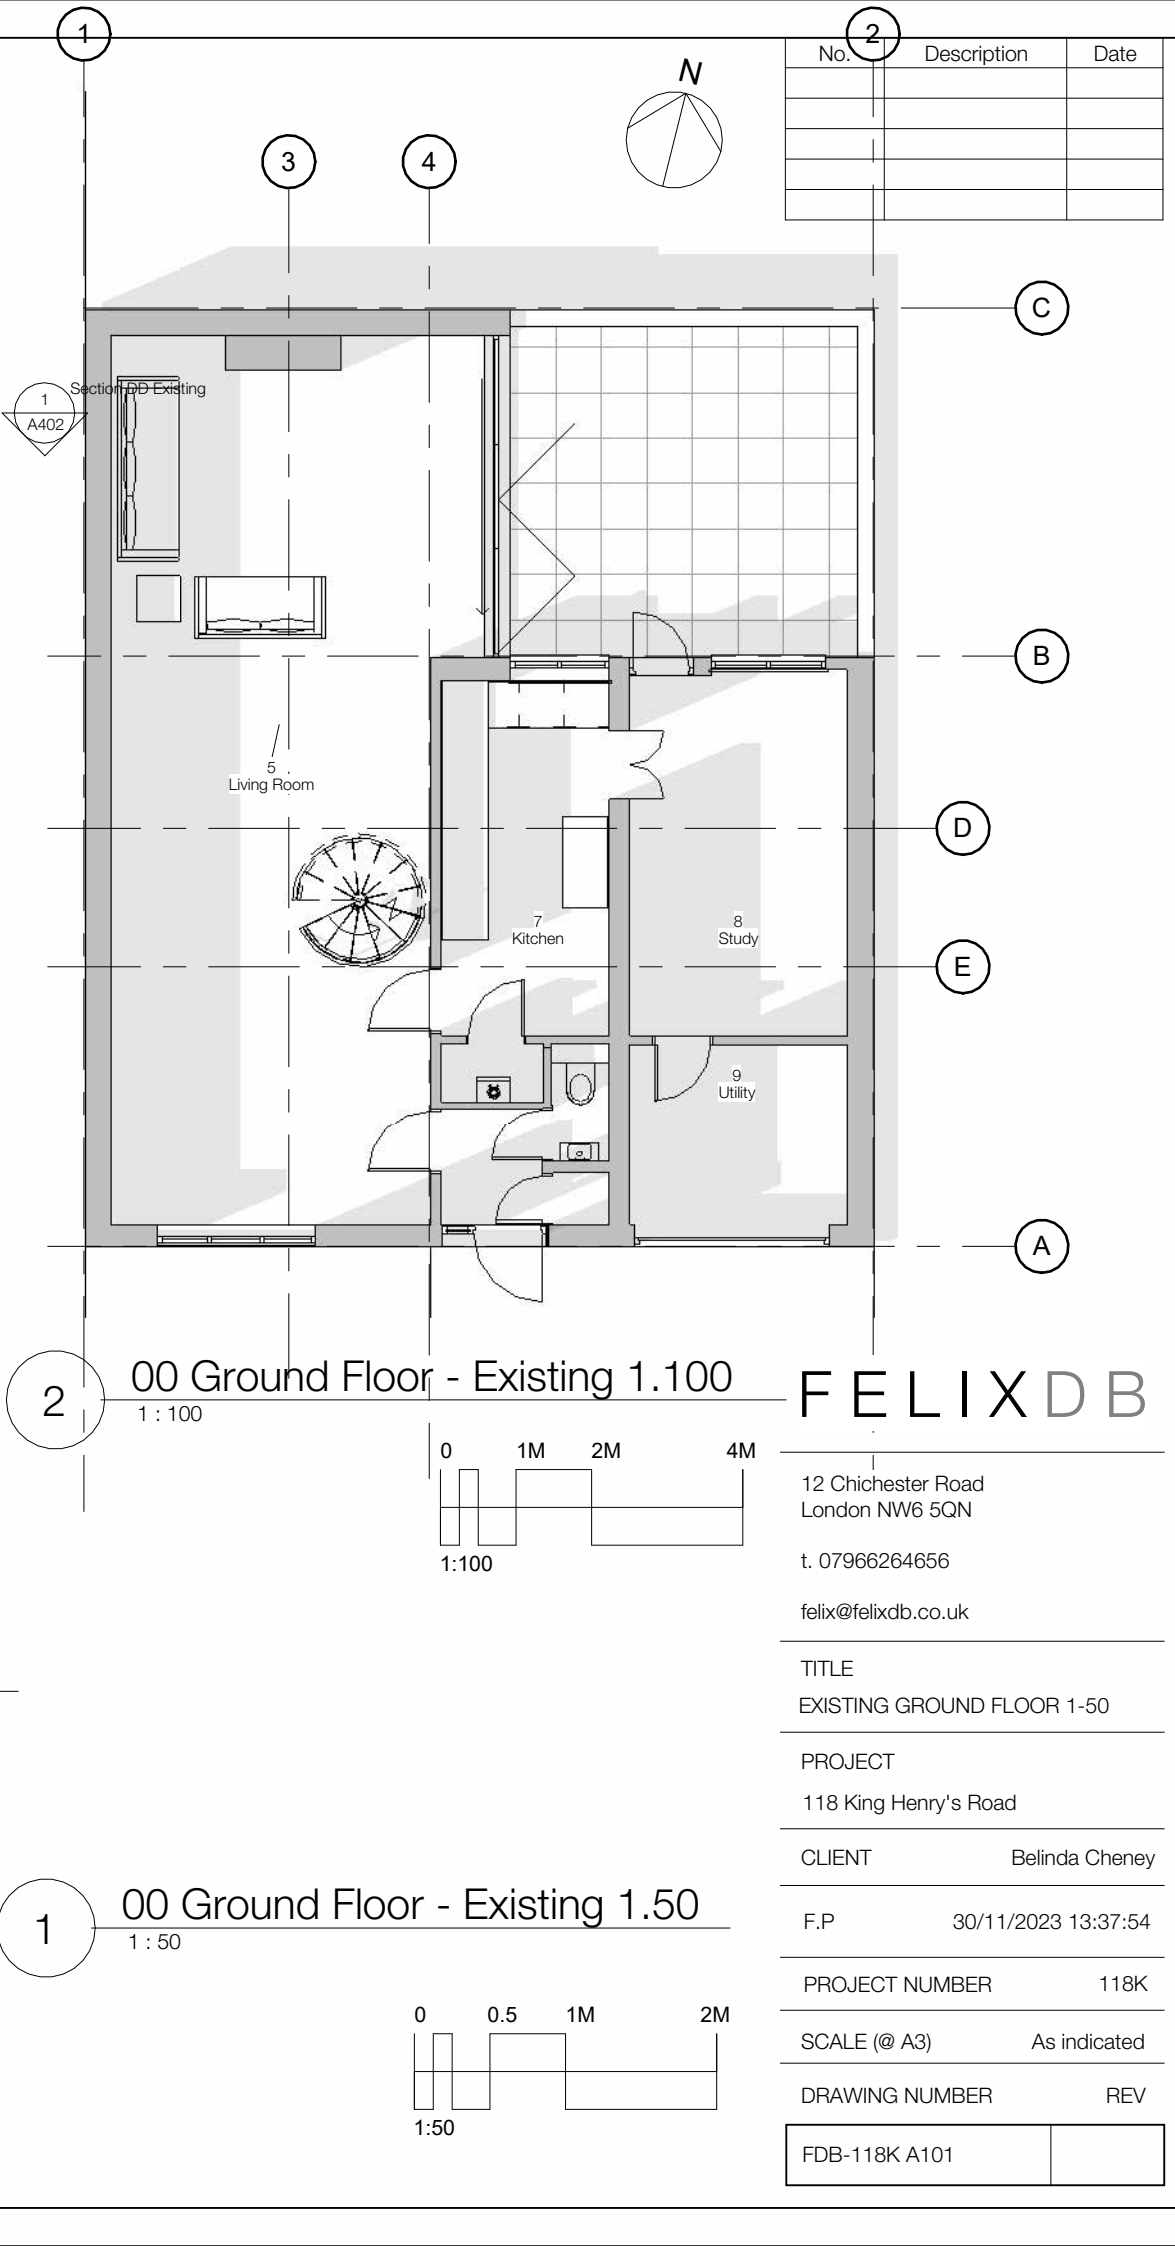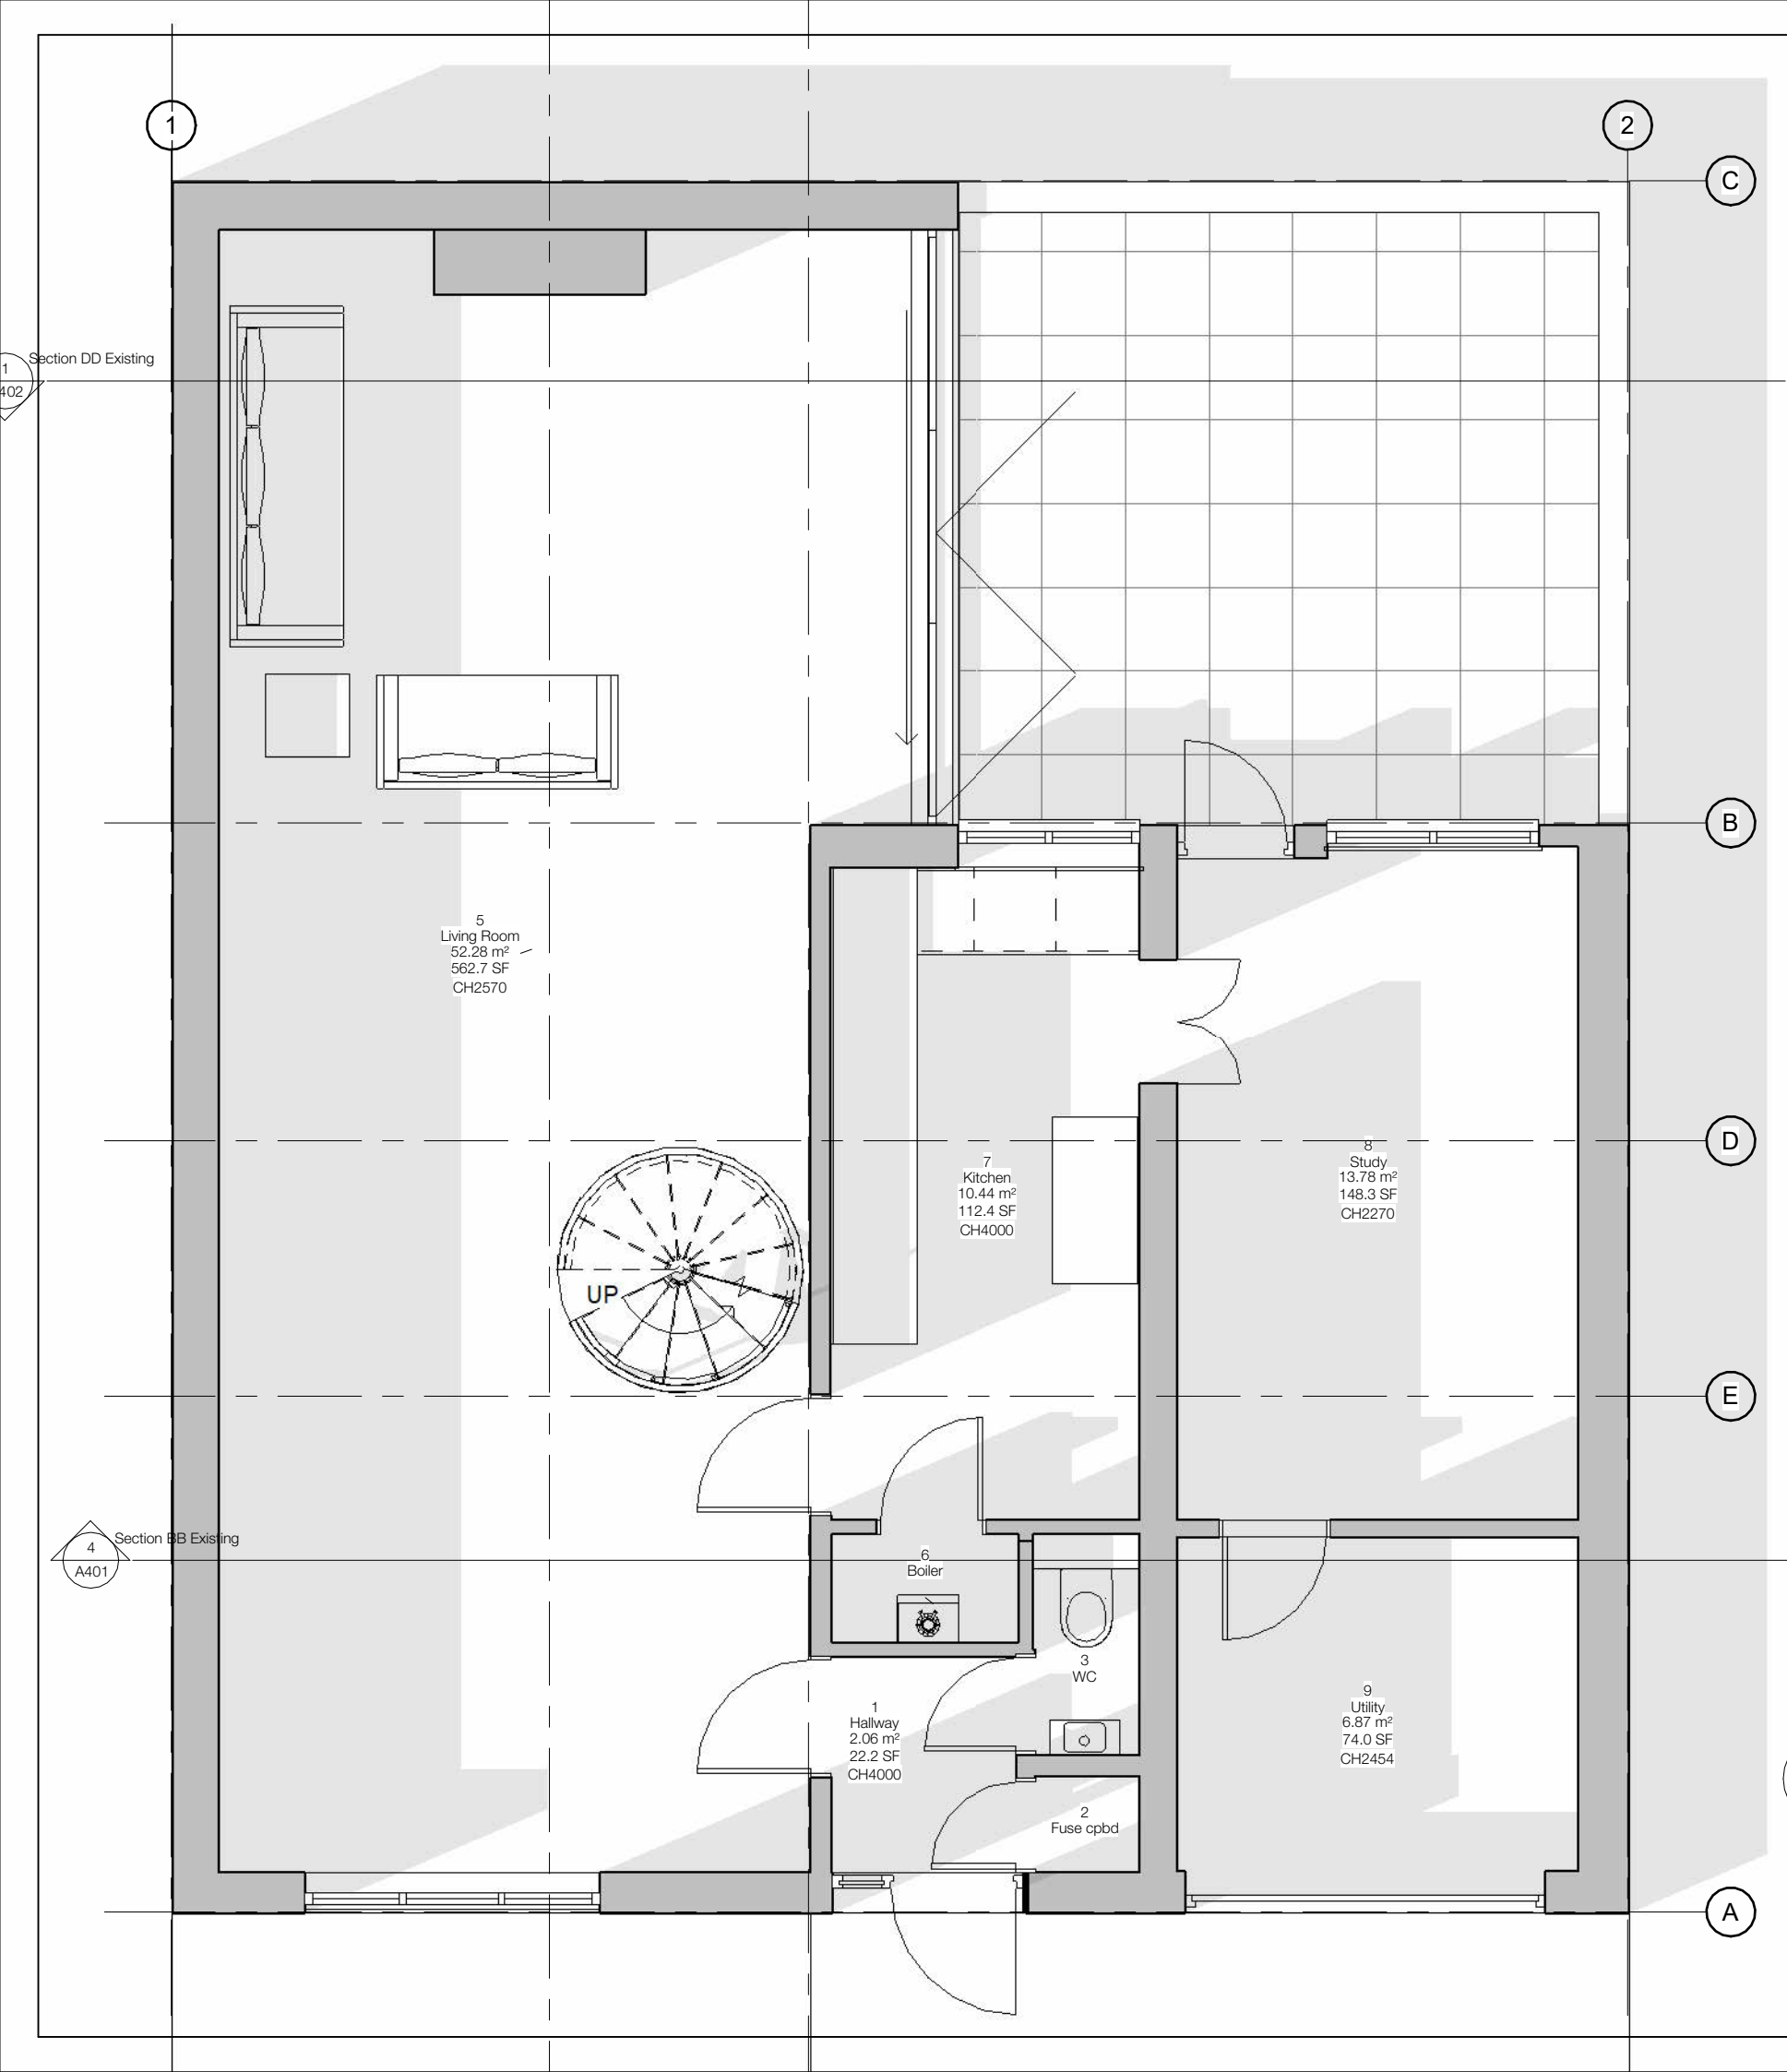

No.	Description	Date

FELIXDB

12 Chichester Road
London NW6 5QN
t. 07966264656
felix@felixdb.co.uk

TITLE
EXISTING GROUND FLOOR 1-50

PROJECT
118 King Henry's Road

CLIENT
Belinda Cheney

F.P
30/11/2023 13:37:54


PROJECT NUMBER
118K

SCALE (@ A3)
As indicated

DRAWING NUMBER
REV

FDB-118K A101

tion DD Existing

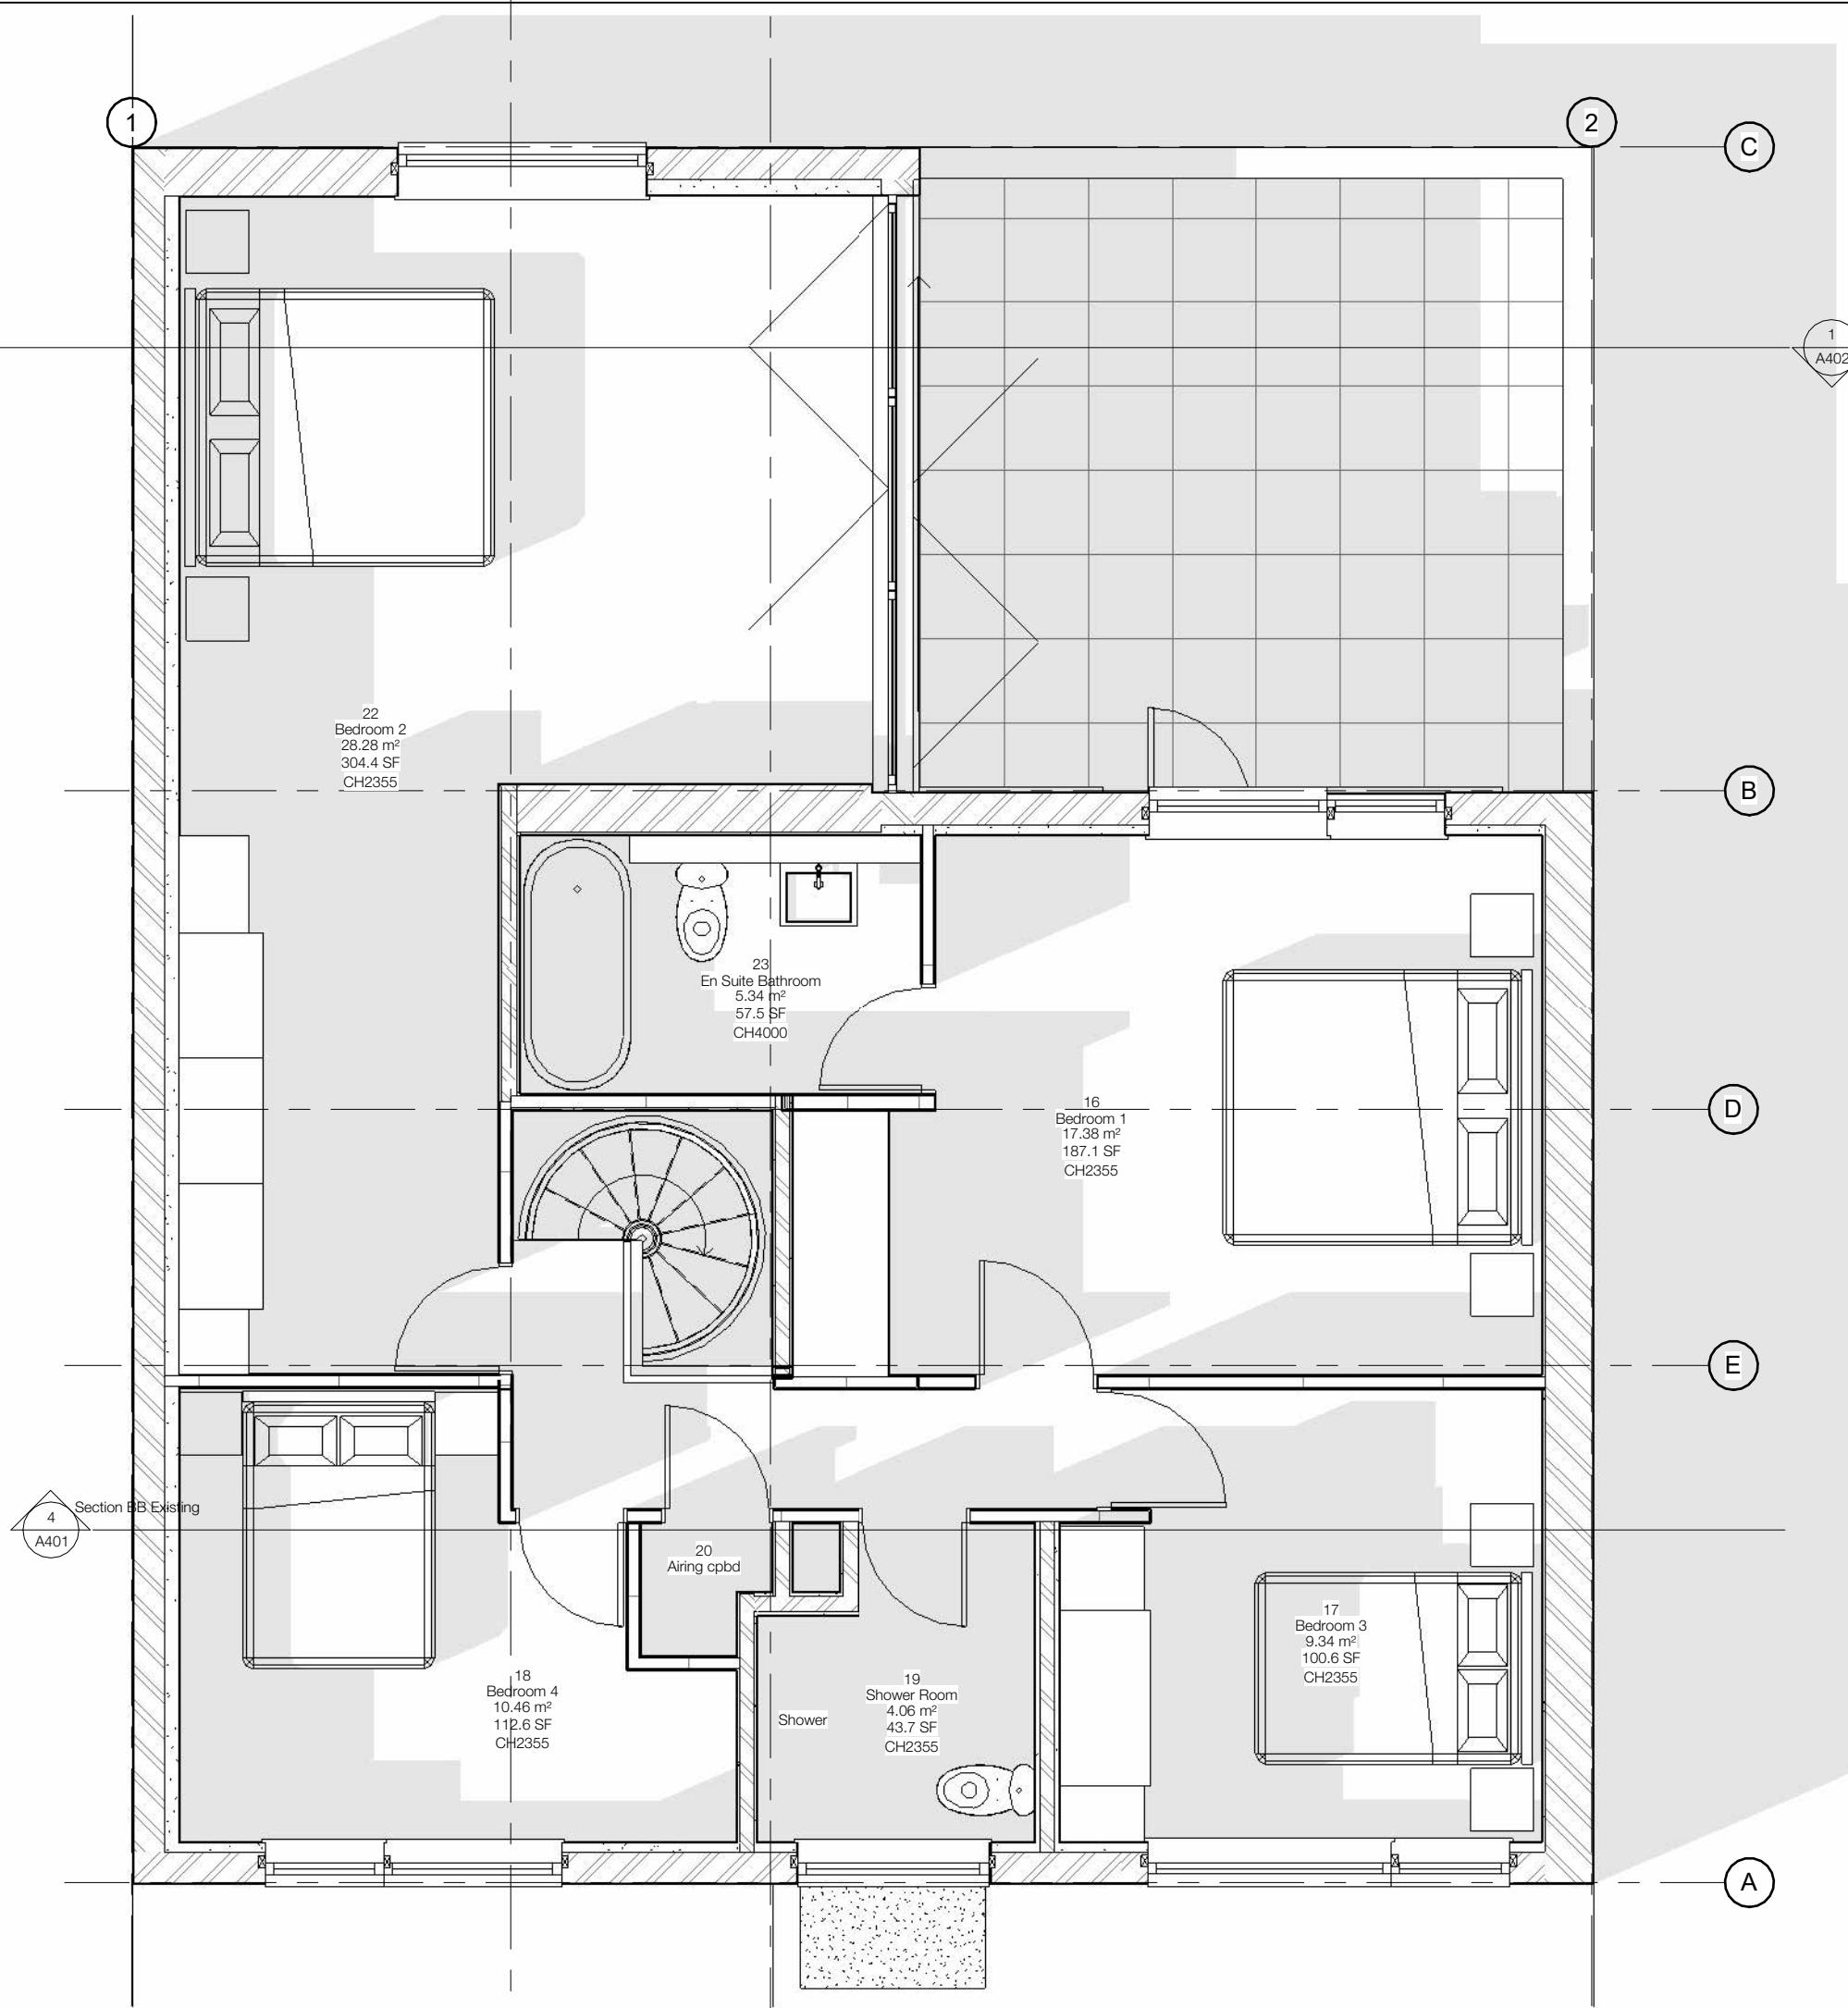

No.	Description	Date

0 0.5 1M 2M

1:50

1 01 First Floor - Existing 1.50
1 : 50

FELIXDB

12 Chichester Road
London NW6 5QN

t. 07966264656

felix@felixdb.co.uk

TITLE
EXISTING FIRST FLOOR 1-50

PROJECT
118 King Henry's Road

CLIENT Belinda Cheney

F.P 30/11/2023 13:37:55


PROJECT NUMBER 118K

SCALE (@ A3) 1 : 50


DRAWING NUMBER REV

FDB-118K A102

tion DD Existing

 

No.	Description	Date

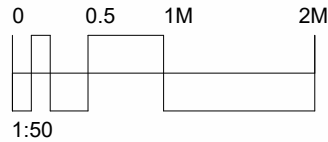

- C
- B
- D
- E
- 1
- A

03 Roof Plan - Existing 1.50
1 : 50

FELIXDB

12 Chichester Road
London NW6 5QN

t. 07966264656
felix@felixdb.co.uk

TITLE
EXISTING ROOF PLAN - 1-50

PROJECT
118 King Henry's Road

CLIENT
Belinda Cheney

F.P
30/11/2023 13:37:56


PROJECT NUMBER
118K

SCALE (@ A3)
1 : 50

DRAWING NUMBER
REV

FDB-118K A104	
---------------	--

No.	Description	Date

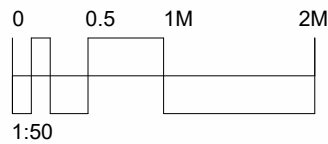

FELIXDB

12 Chichester Road
London NW6 5QN

t. 07966264656

felix@felixdb.co.uk

TITLE
EXISTING FRONT ELEVATION

PROJECT
118 King Henry's Road

CLIENT Belinda Cheney

F.P 30/11/2023 13:37:56

PROJECT NUMBER 118K

SCALE (@ A3) 1 : 50

DRAWING NUMBER REV


FDB-118K A301

1

Front Elevation South - Existing

1 : 50

No.	Description	Date

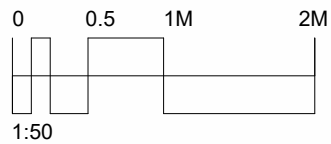

1 Rear Elevation North - Existing
1 : 50

FELIXDB

12 Chichester Road
London NW6 5QN
t. 07966264656
felix@felixdb.co.uk

TITLE
EXISTING REAR ELEVATION

PROJECT
118 King Henry's Road

CLIENT
Belinda Cheney

F.P
30/11/2023 13:37:57


PROJECT NUMBER
118K

SCALE (@ A3)
1 : 50

DRAWING NUMBER
REV

FDB-118K A302	
---------------	--

No.	Description	Date

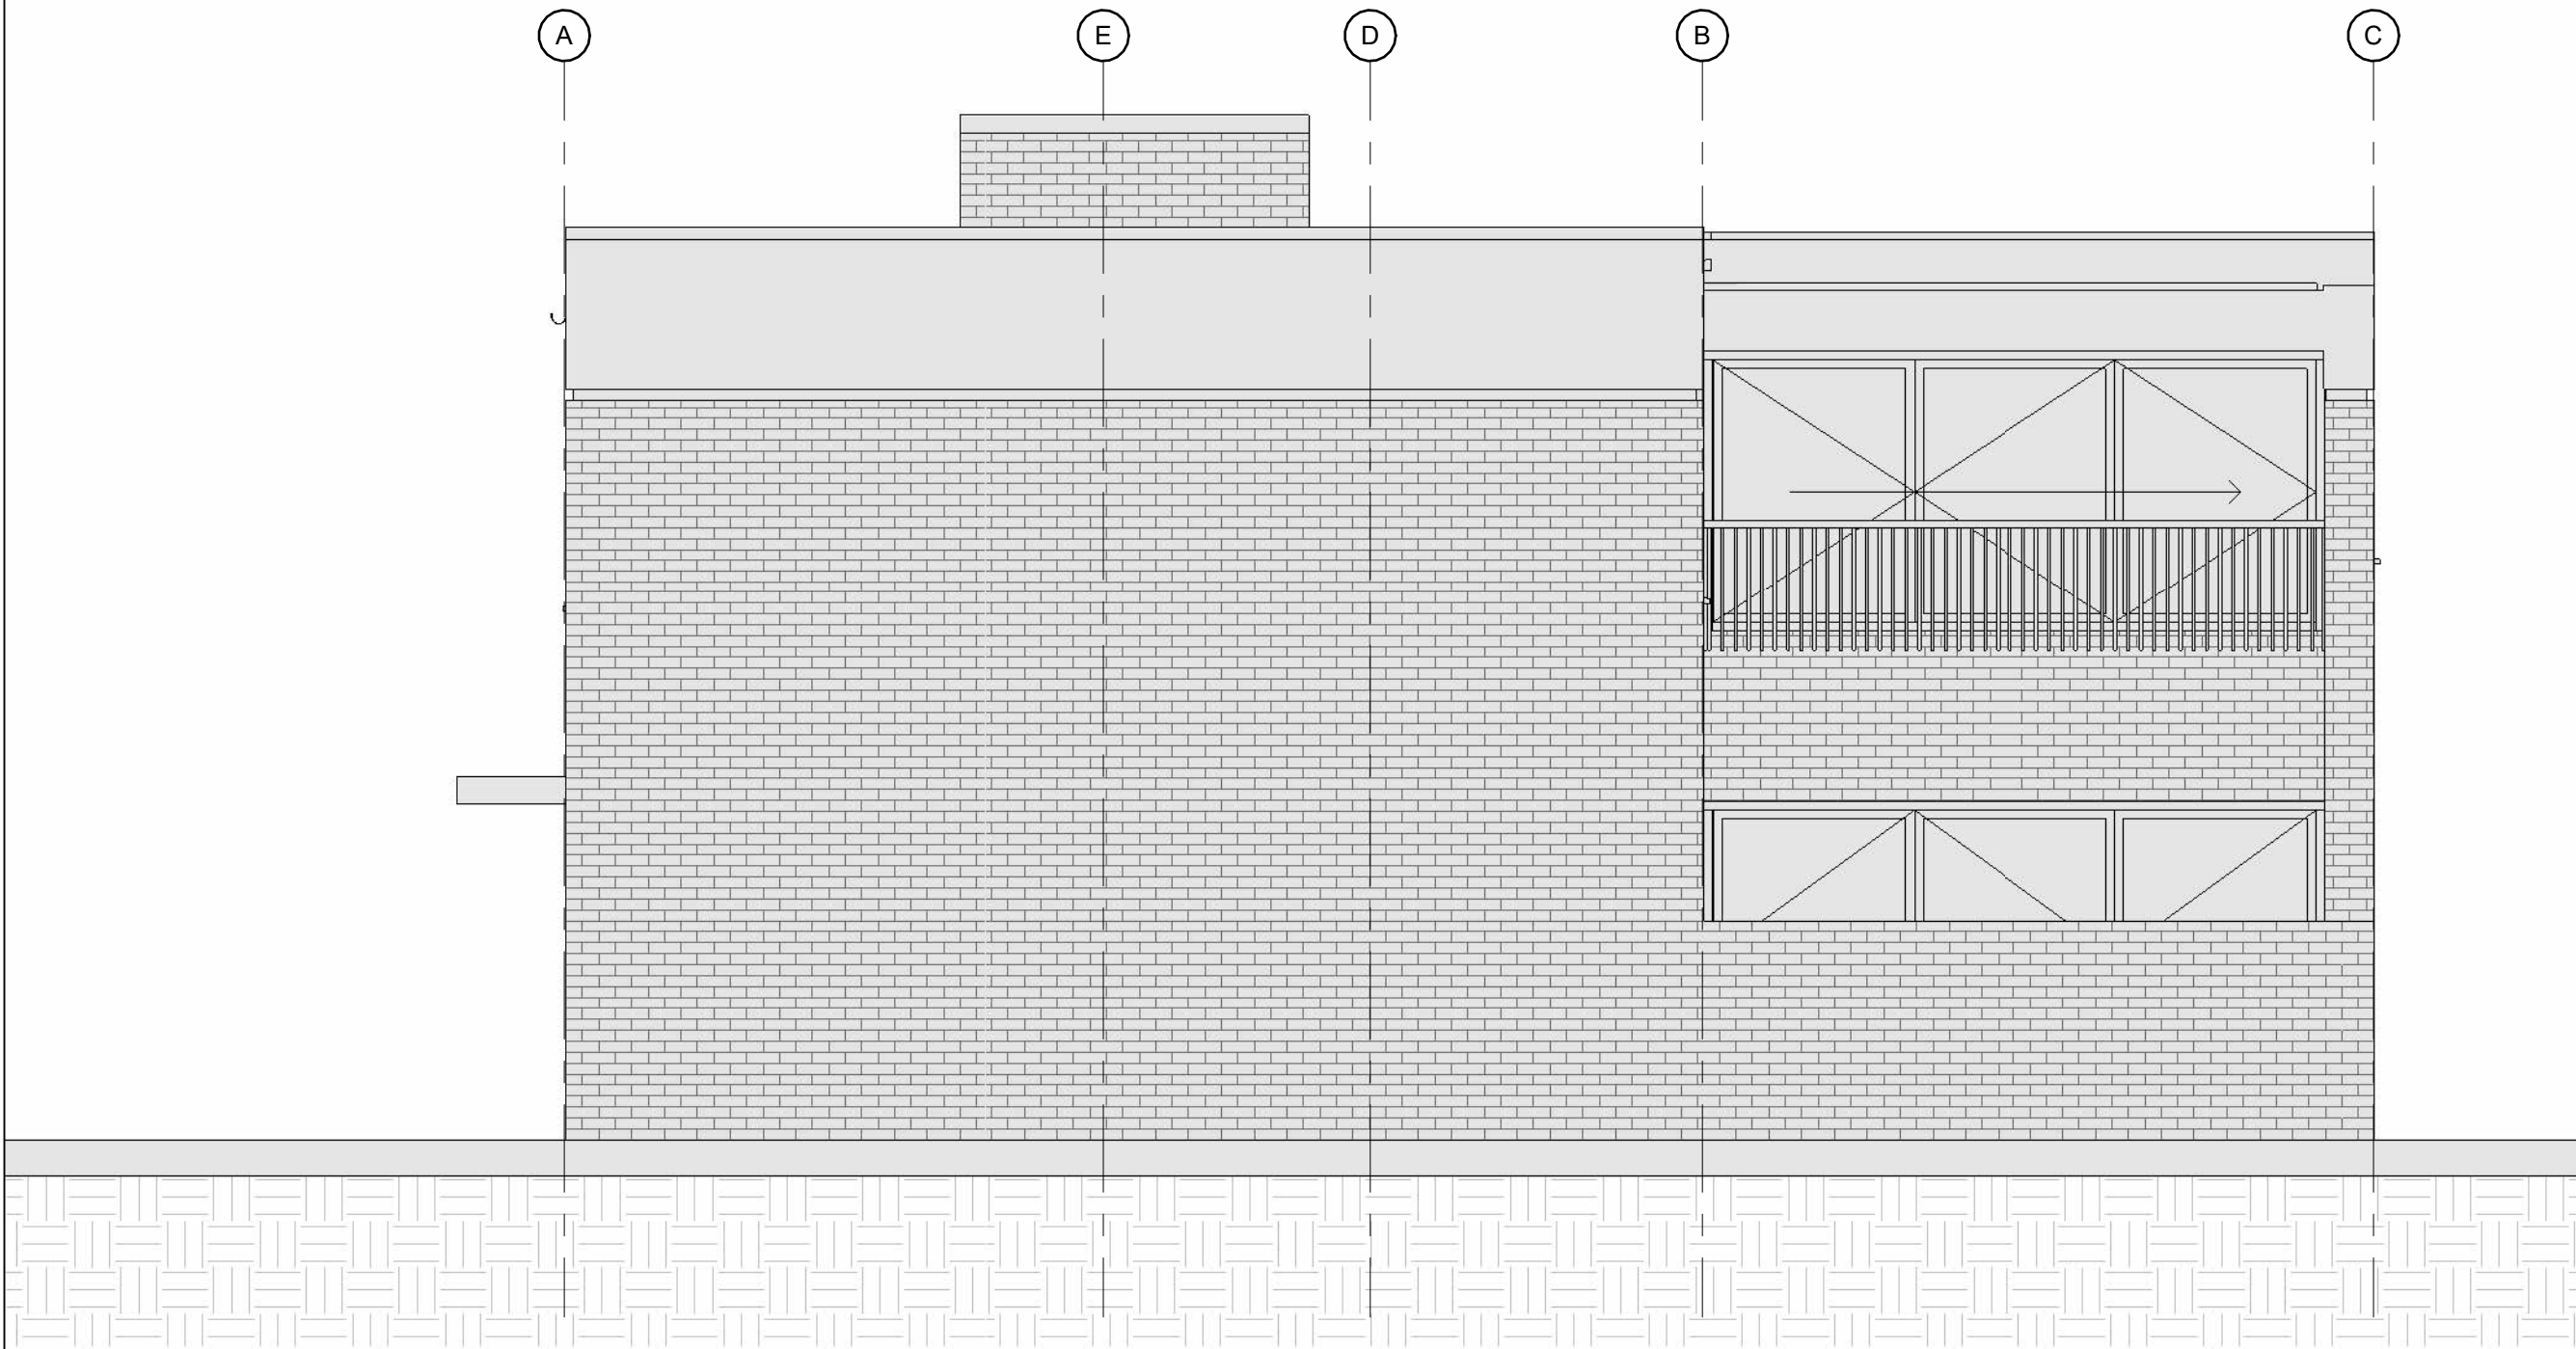

FELIXDB

12 Chichester Road
London NW6 5QN

t. 07966264656

felix@felixdb.co.uk

TITLE
EXISTING EAST ELEVATION

PROJECT
118 King Henry's Road

CLIENT
Belinda Cheney

F.P
30/11/2023 13:37:58

PROJECT NUMBER
118K


SCALE (@ A3)
1 : 50

DRAWING NUMBER
REV

FDB-118K A304

1 Side Elevation East - Existing
1 : 50

No.	Description	Date

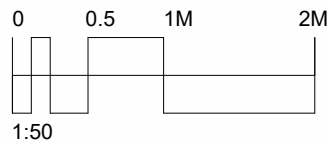

4 Section BB Existing
1 : 50

FELIXDB

12 Chichester Road
London NW6 5QN

t. 07966264656

felix@felixdb.co.uk

TITLE
EXISTING SECTIONS 1-50

PROJECT
118 King Henry's Road

CLIENT Belinda Cheney

F.P 30/11/2023 13:37:59



PROJECT NUMBER 118K

SCALE (@ A3) 1 : 50

DRAWING NUMBER REV

FDB-118K A401

No.	Description	Date

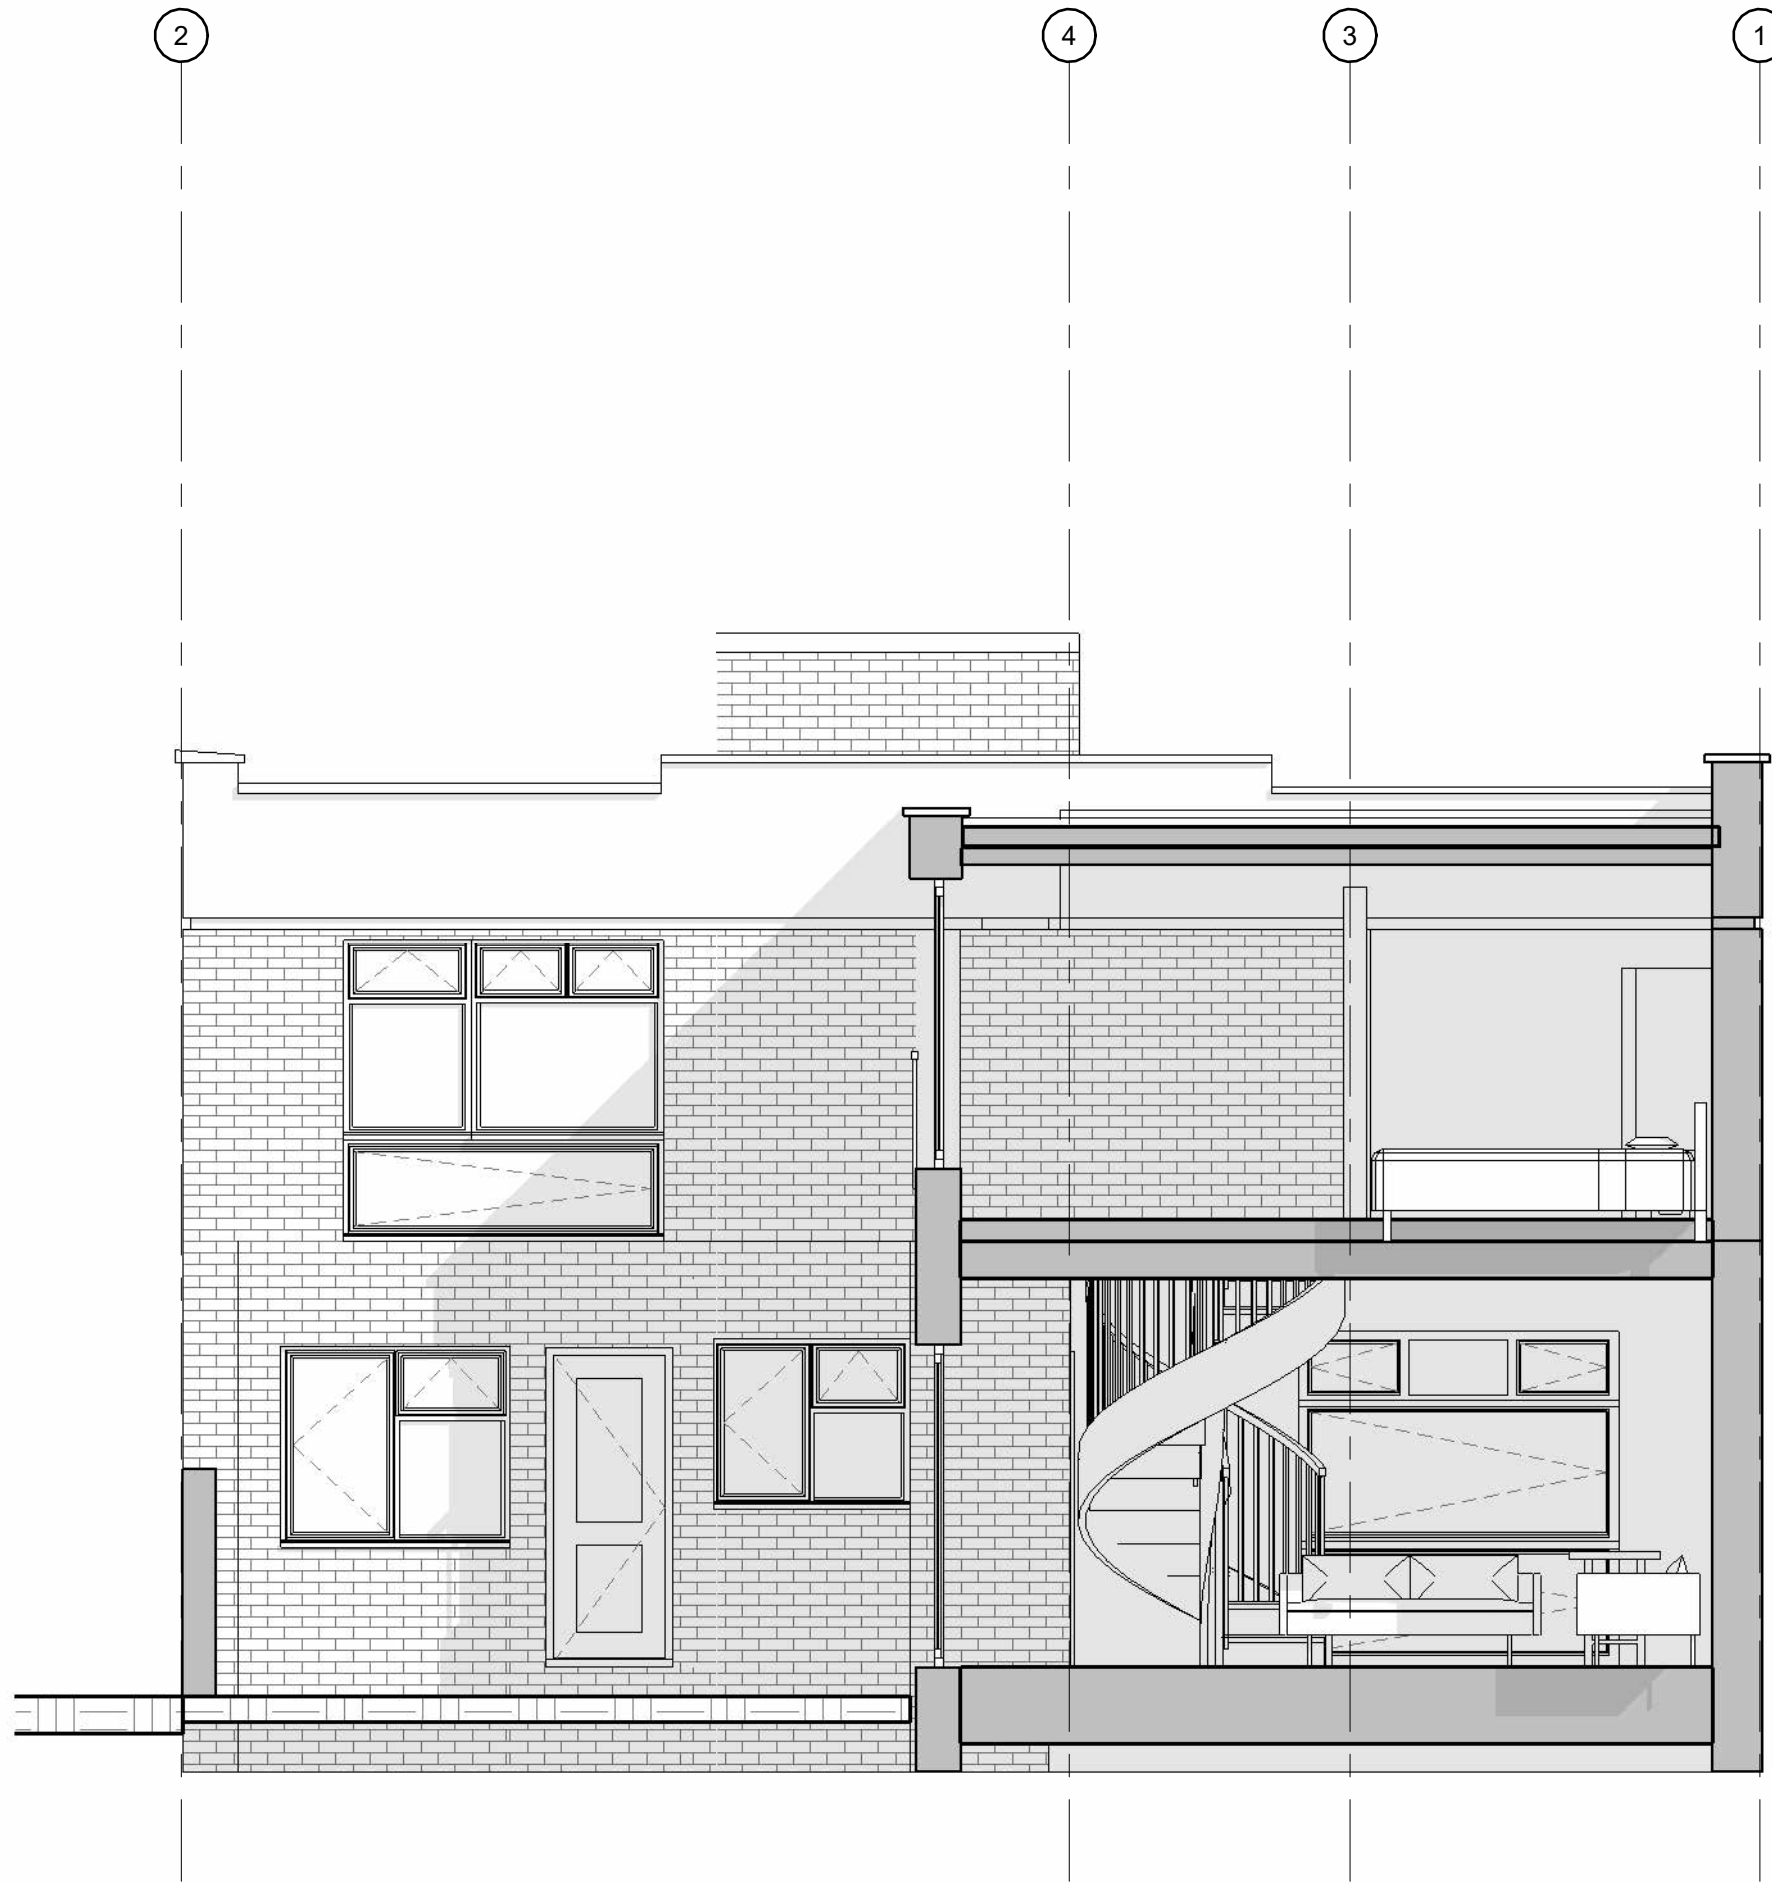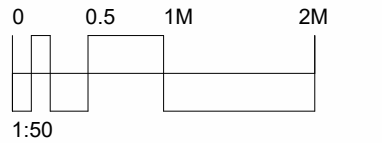

1 Section DD Existing
1 : 50

FELIXDB

12 Chichester Road
London NW6 5QN
t. 07966264656
felix@felixdb.co.uk

TITLE
EXISTING SECTIONS 1-50 DD

PROJECT
118 King Henry's Road

CLIENT Belinda Cheney

F.P 30/11/2023 13:37:59

PROJECT NUMBER 118K

SCALE (@ A3) 1 : 50

DRAWING NUMBER REV


FDB-118K A402



1 FRONT EXISTING 3D perspective View



4 REAR EXISTING 3D perspective View

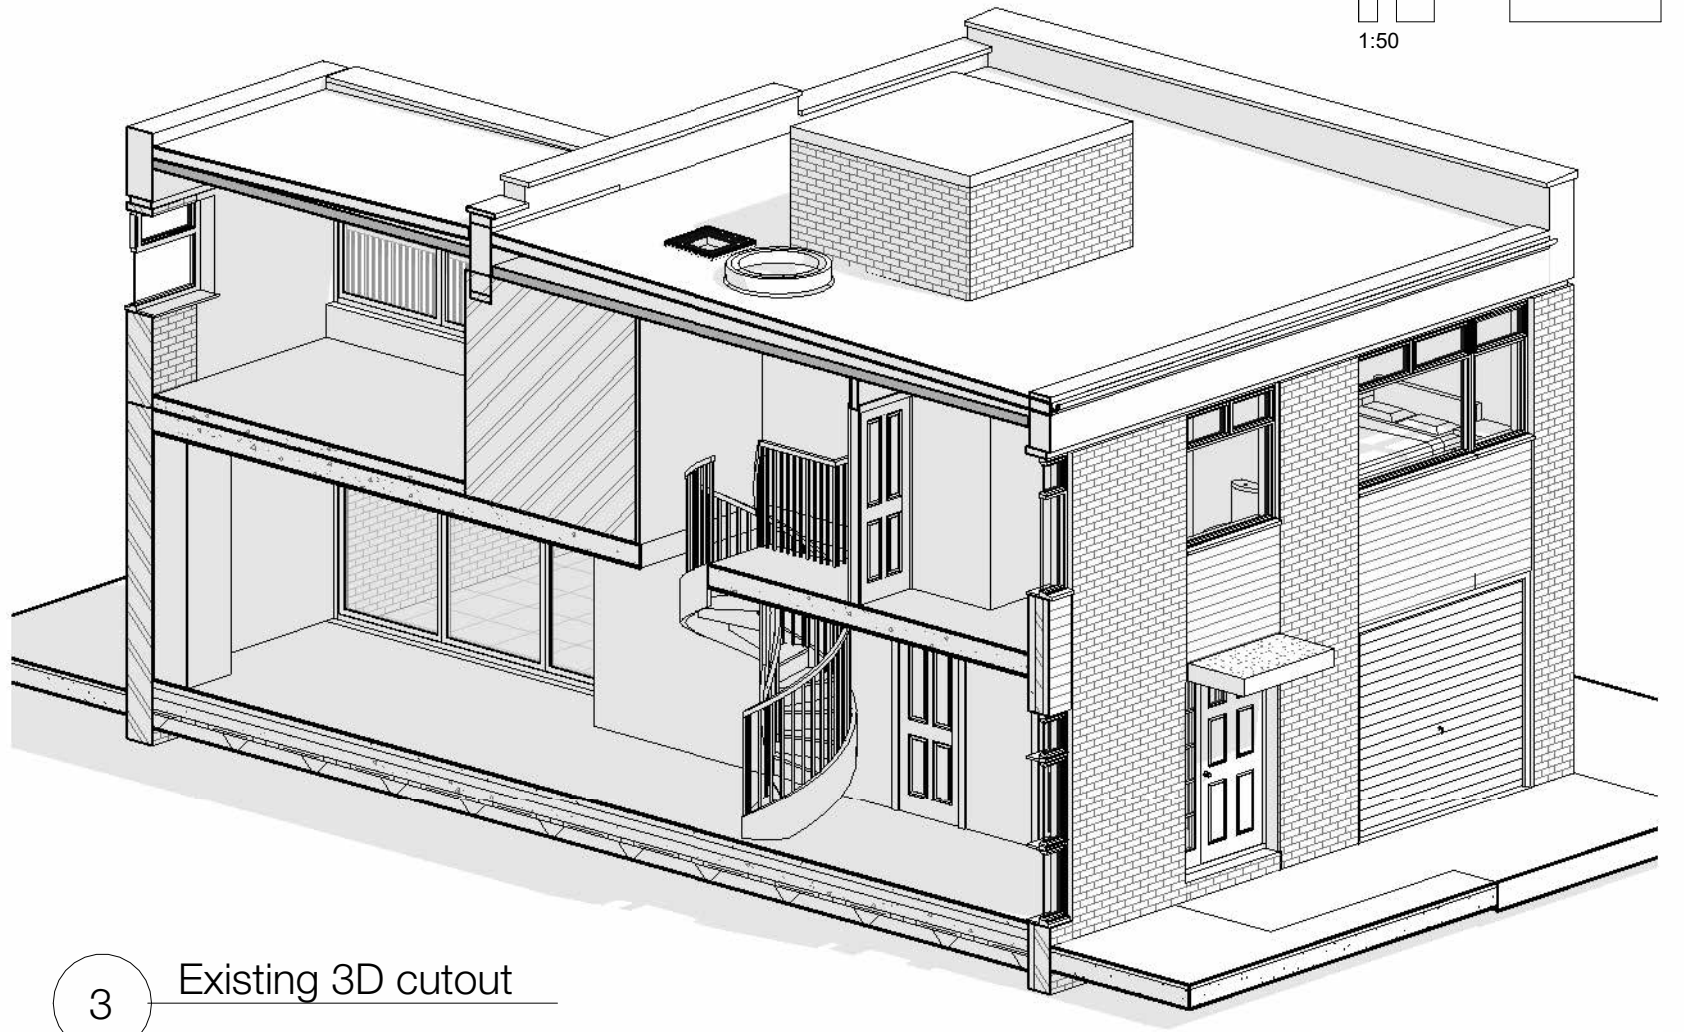

3 Existing 3D cutout

No.	Description	Date

0 0.5 1M 2M
1:50

FELIXDB

12 Chichester Road
London NW6 5QN

t. 07966264656

felix@felixdb.co.uk

TITLE
EXISTING perspective views

PROJECT
118 King Henry's Road

CLIENT Belinda Cheney

F.P 30/11/2023 13:38:01

PROJECT NUMBER 118K

SCALE (@ A3)

DRAWING NUMBER REV

FDB-118K A501

FRONT ELEVATION FACING SOUTH



REAR ELEVATION FACING NORTH

No.	Description	Date

FELIXDB

12 Chichester Road London NW6 5QN	
t. 07966264656	
felix@felixdb.co.uk	
TITLE PHOTOGRAPHS	
PROJECT 118 King Henry's Road	
CLIENT	Belinda Cheney
F.P	30/11/2023 13:38:02
PROJECT NUMBER	118K
SCALE (@ A3)	
DRAWING NUMBER	REV
FDB-118K A801	