


This drawing is protected under Copyright and at no time should any portion of this drawing be reproduced or copied without the permission of the Architect. (Design Copyright Act 1968)

This drawing must not be used for purposes other than that for which it is provided. It is supplied without liability for any errors or omissions.

Drawings only to be scaled for planning application purposes, all dimensions to be checked on site. All drawings subject to Statutory Authority Approval.

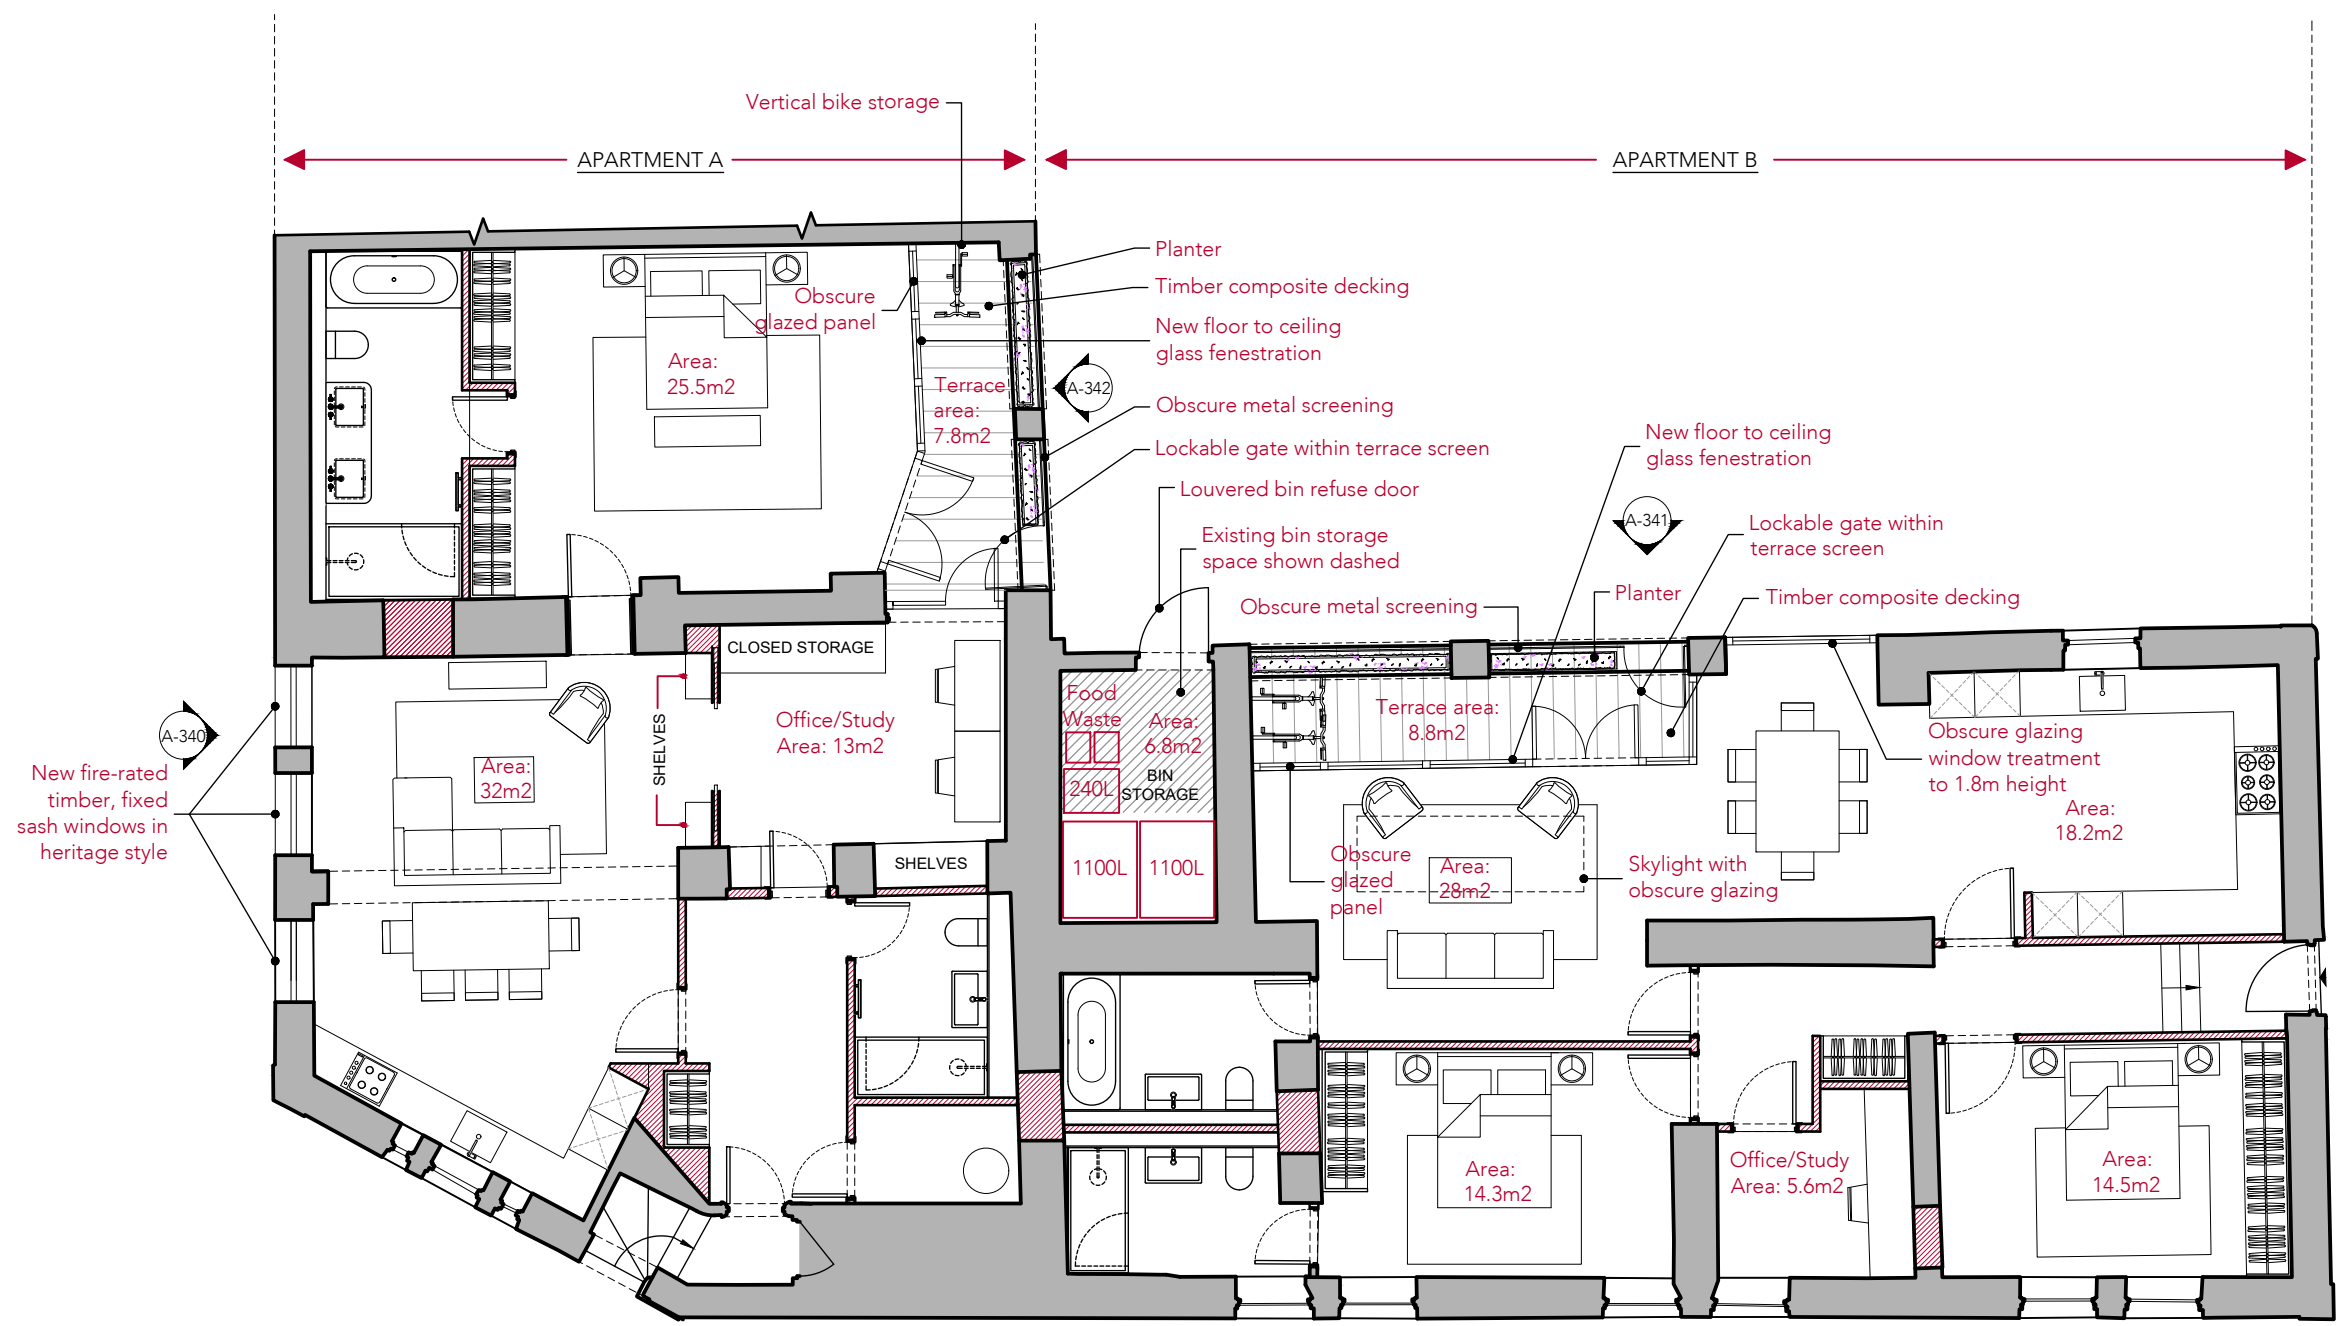

1 PROPOSED LAYOUT PLAN



Notes	
1	PLANNING 23.08.2023
No	Date
Rev	

Status **PLANNING**




ARCHITECTS + INTERIOR DESIGNERS

91A - 91B HEATH STREET  
LONDON NW3 6SS  
Tel 020 7636 3838

INFO WWW.TG-STUDIO.CO.UK

Project	81 BELSIZE GARDENS NW3 4NJ		
Date	23.08.2023	Scale @ A3	1:100
Drawing	PROPOSED GROUND FLOOR PLAN		
Drawn by	IV	Checked by	TG
Job No.	273	Dwg No.	P-300
		Rev	1

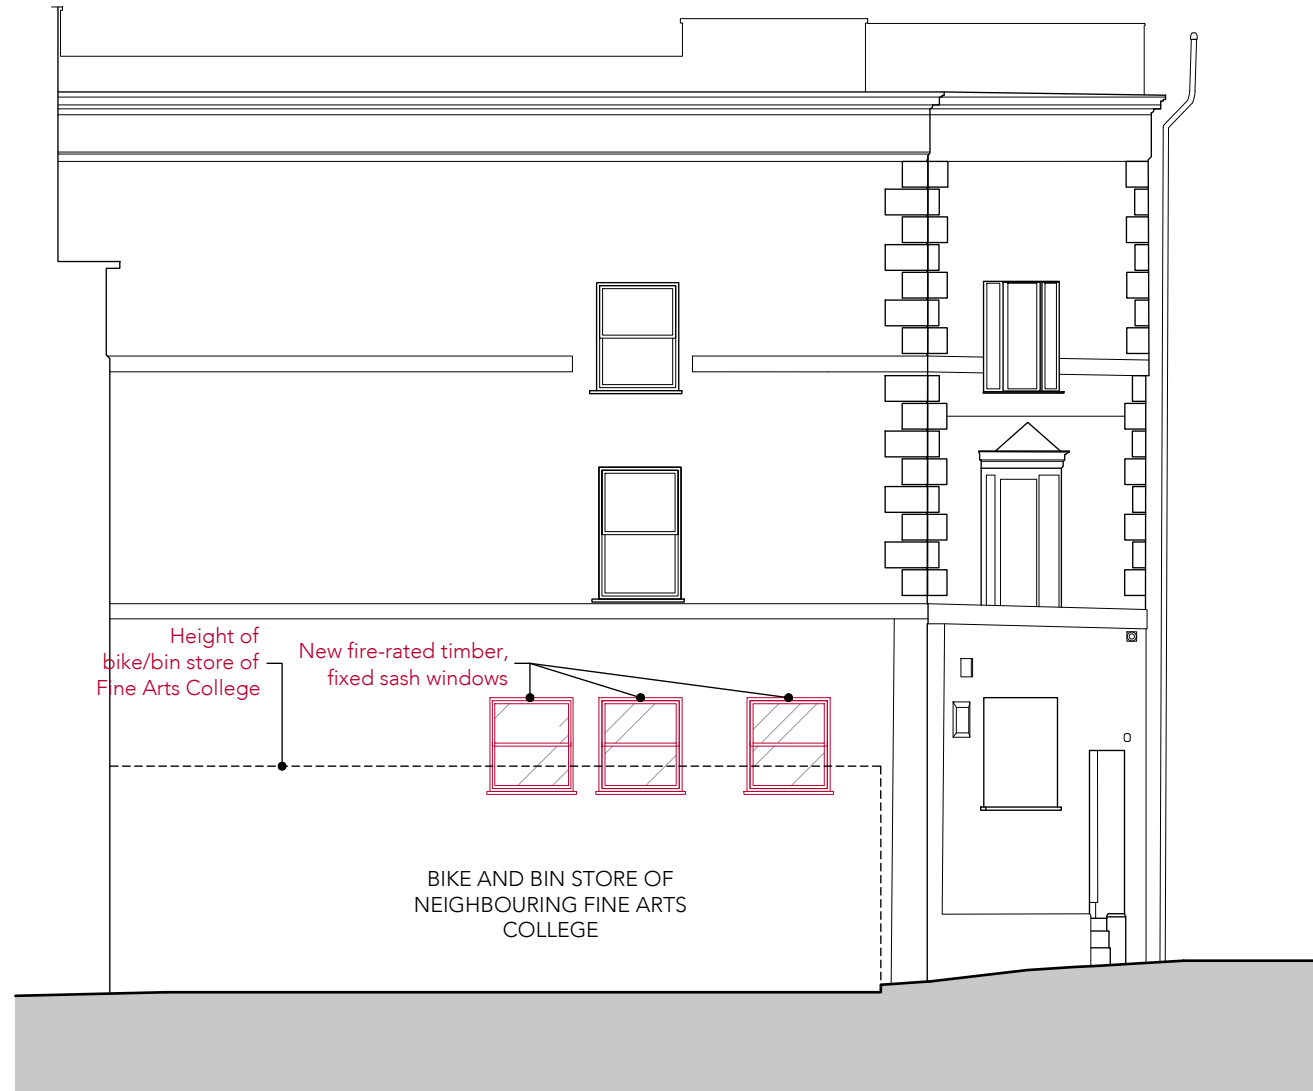

1 PROPOSED ELEVATION 1

This drawing is protected under Copyright and at no time should any portion of this drawing be reproduced or copied without the permission of the Architect. (Design Copyright Act 1968)

This drawing must not be used for purposes other than that for which it is provided. It is supplied without liability for any errors or omissions.

Drawings only to be scaled for planning application purposes, all dimensions to be checked on site. All drawings subject to Statutory Authority Approval.

Notes

No	1	PLANNING	23.08.2023
Rev			Date

Status **PLANNING**



ARCHITECTS + INTERIOR DESIGNERS

91A - 91B HEATH STREET  
LONDON NW3 6SS  
Tel 020 7636 3838

INFO WWW.TG-STUDIO.CO.UK


Project 81 BELSIZE GARDENS  
NW3 4NJ

Date	23.08.2023	Scale @ A3	1:100
------	------------	------------	-------

Drawing PROPOSED  
GROUND FLOOR  
ELEVATION 1

Drawn by	IV	Checked by	TG
----------	----	------------	----

Job No.	273	Dwg No.	P-340	Rev	1
---------	-----	---------	-------	-----	---

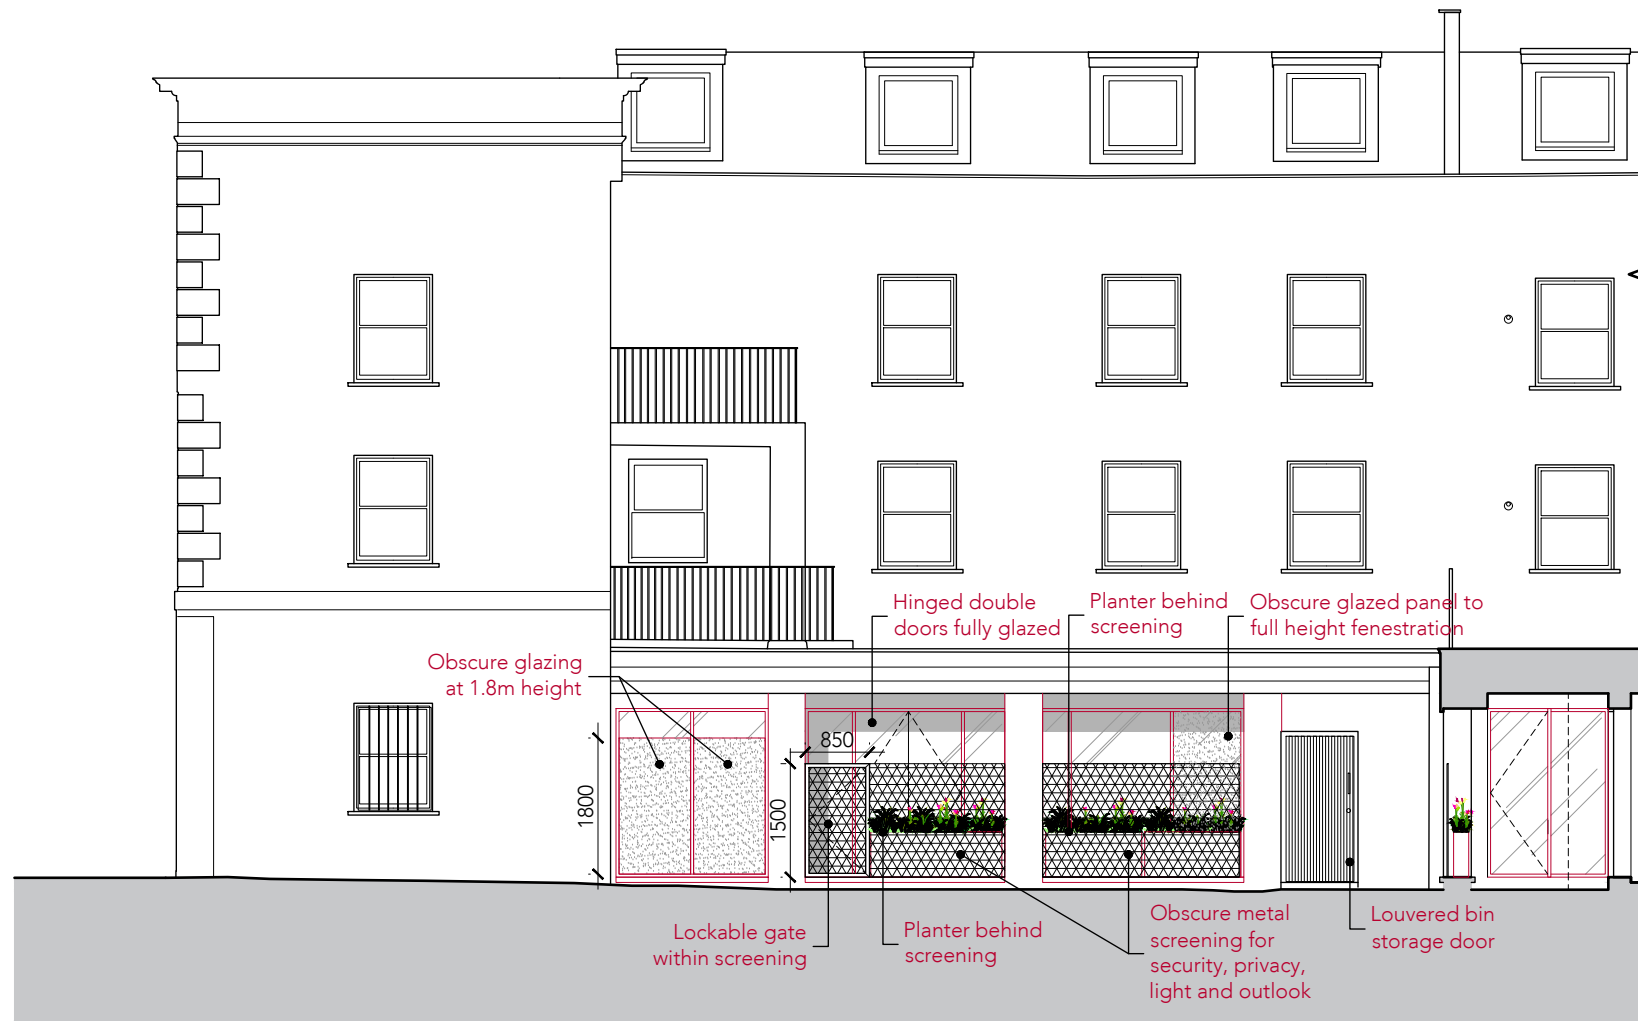

1 PROPOSED ELEVATION 2



This drawing is protected under Copyright and at no time should any portion of this drawing be reproduced or copied without the permission of the Architect. (Design Copyright Act 1968)

This drawing must not be used for purposes other than that for which it is provided. It is supplied without liability for any errors or omissions.

Drawings only to be scaled for planning application purposes, all dimensions to be checked on site. All drawings subject to Statutory Authority Approval.

Notes

No	Rev	Date
1		23.08.2023

Status **PLANNING**



ARCHITECTS + INTERIOR DESIGNERS

91A - 91B HEATH STREET  
LONDON NW3 6SS  
Tel 020 7 636 3838

INFO WWW.TG-STUDIO.CO.UK

Project 81 BELSIZE GARDENS  
NW3 4NJ

Date	23.08.2023	Scale @ A3	1:100
------	------------	------------	-------

Drawing PROPOSED  
GROUND FLOOR  
ELEVATION 2

Drawn by	IV	Checked by	TG
----------	----	------------	----

Job No.	273	Dwg No.	P-341	Rev	1
---------	-----	---------	-------	-----	---

This drawing is protected under Copyright and at no time should any portion of this drawing be reproduced or copied without the permission of the Architect.  
(Design Copyright Act 1968)

This drawing must not be used for purposes other than that for which it is provided. It is supplied without liability for any errors or omissions.

Drawings only to be scaled for planning application purposes, all dimensions to be checked on site. All drawings subject to Statutory Authority Approval.



1 PROPOSED ELEVATION 3



Notes

No	Rev	Date
1		23.08.2023

Status **PLANNING**



ARCHITECTS + INTERIOR DESIGNERS

91A - 91B HEATH STREET  
LONDON NW3 6SS  
Tel 020 7636 3838

INFO WWW.TG-STUDIO.CO.UK


Project 81 BELSIZE GARDENS  
NW3 4NJ

Date	23.08.2023	Scale @ A3	1:100
------	------------	------------	-------

Drawing PROPOSED  
GROUND FLOOR  
ELEVATION 2

Drawn by	IV	Checked by	TG
----------	----	------------	----

Job No.	273	Dwg No.	P-342	Rev	1
---------	-----	---------	-------	-----	---

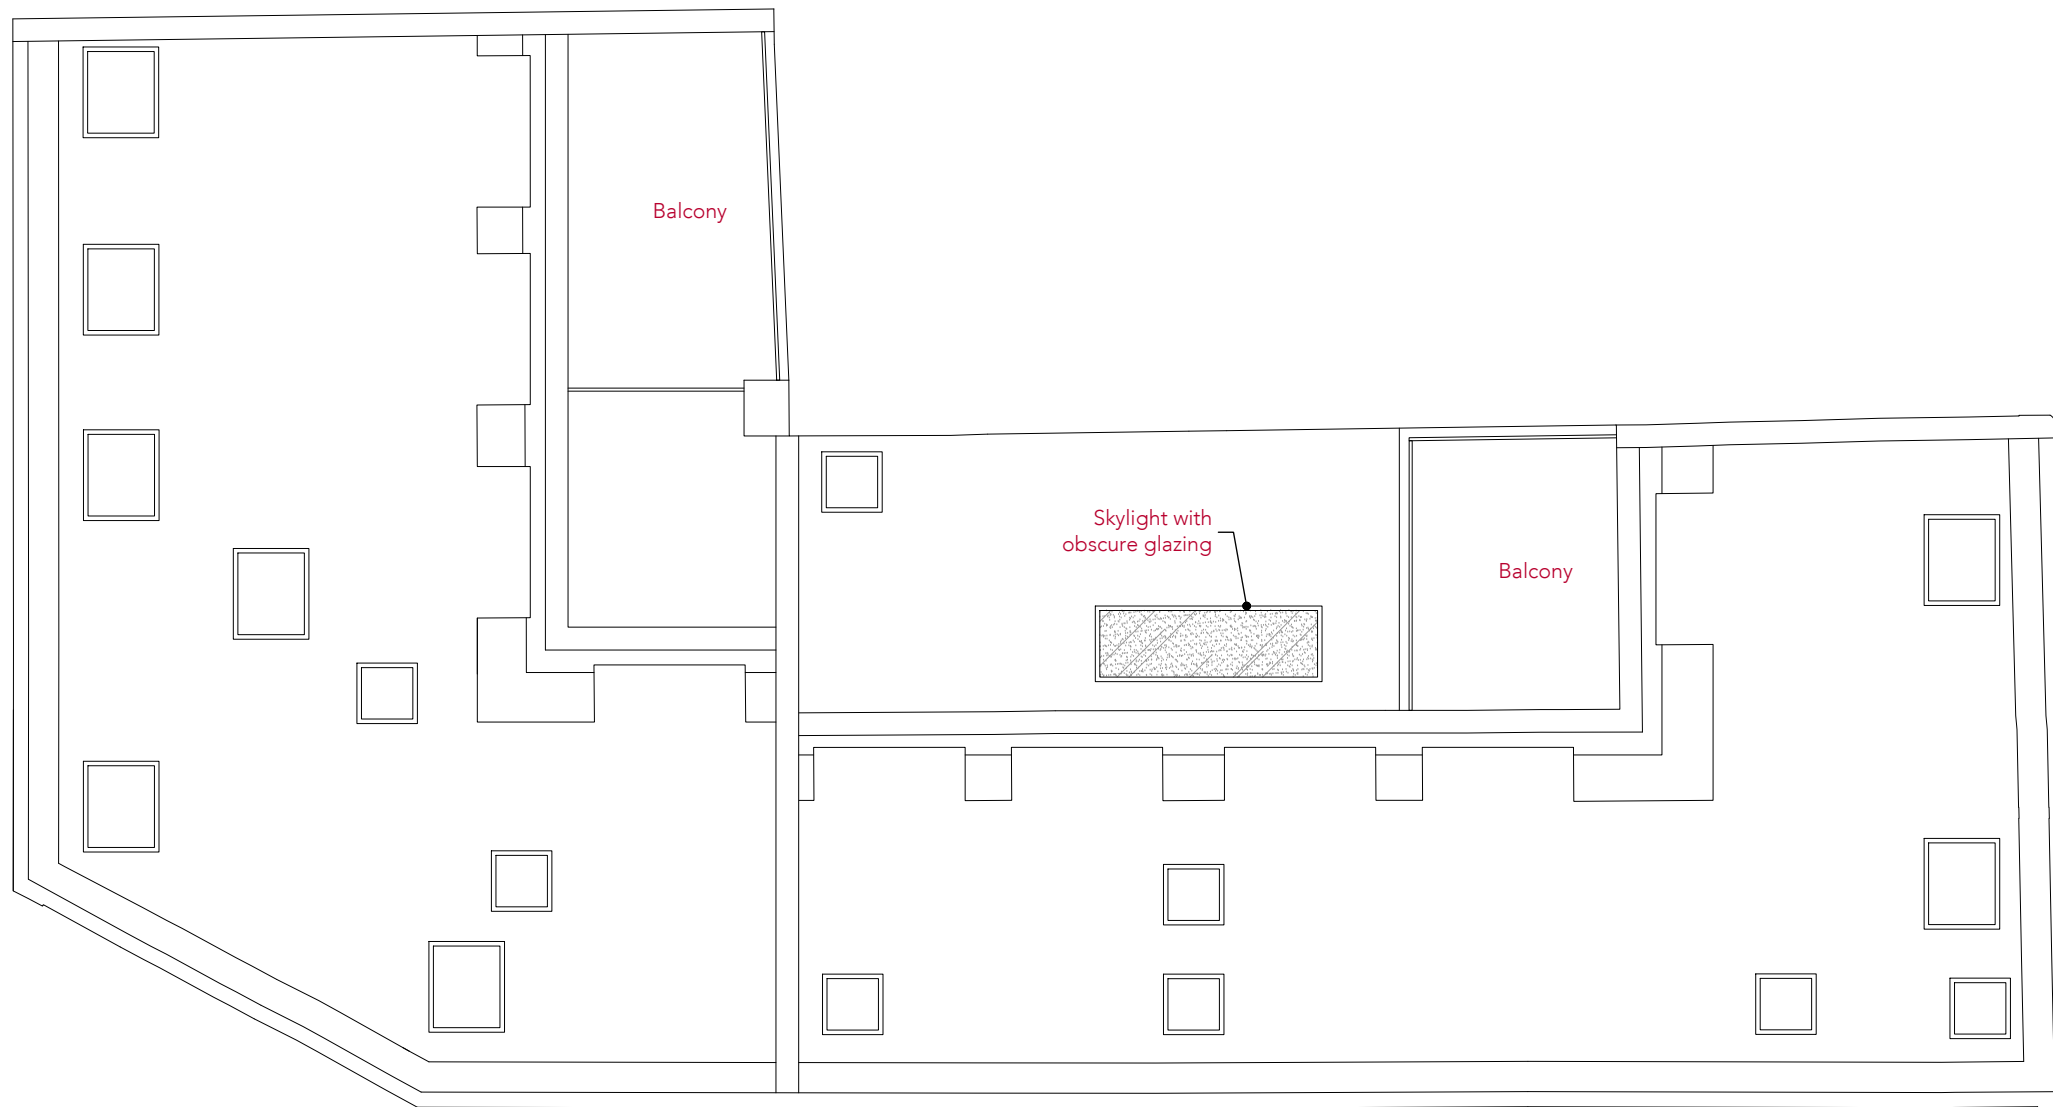

1 PROPOSED ROOF PLAN



This drawing is protected under Copyright and at no time should any portion of this drawing be reproduced or copied without the permission of the Architect. (Design Copyright Act 1968)

This drawing must not be used for purposes other than that for which it is provided. It is supplied without liability for any errors or omissions.

Drawings only to be scaled for planning application purposes, all dimensions to be checked on site. All drawings subject to Statutory Authority Approval.

Notes

No	1	PLANNING	23.08.2023
Rev			Date

Status **PLANNING**



ARCHITECTS + INTERIOR DESIGNERS

91A - 91B HEATH STREET  
LONDON NW3 6SS  
Tel 020 7636 3838

INFO WWW.TG-STUDIO.CO.UK

Project	81 BELSIZE GARDENS NW3 4NJ		
Date	29.11.2023	Scale @ A3	1:100
Drawing	PROPOSED ROOF PLAN		
Drawn by	IV	Checked by	TG
Job No.	273	Dwg No.	P-343
		Rev	1